




FED. ROAD DIST. NO.	STATE	PROJ. NO.	FISCAL YEAR	SHEET NO.	TOTAL SHEETS
HAWAII	HAW.	99D-01-97M	2001	7	9

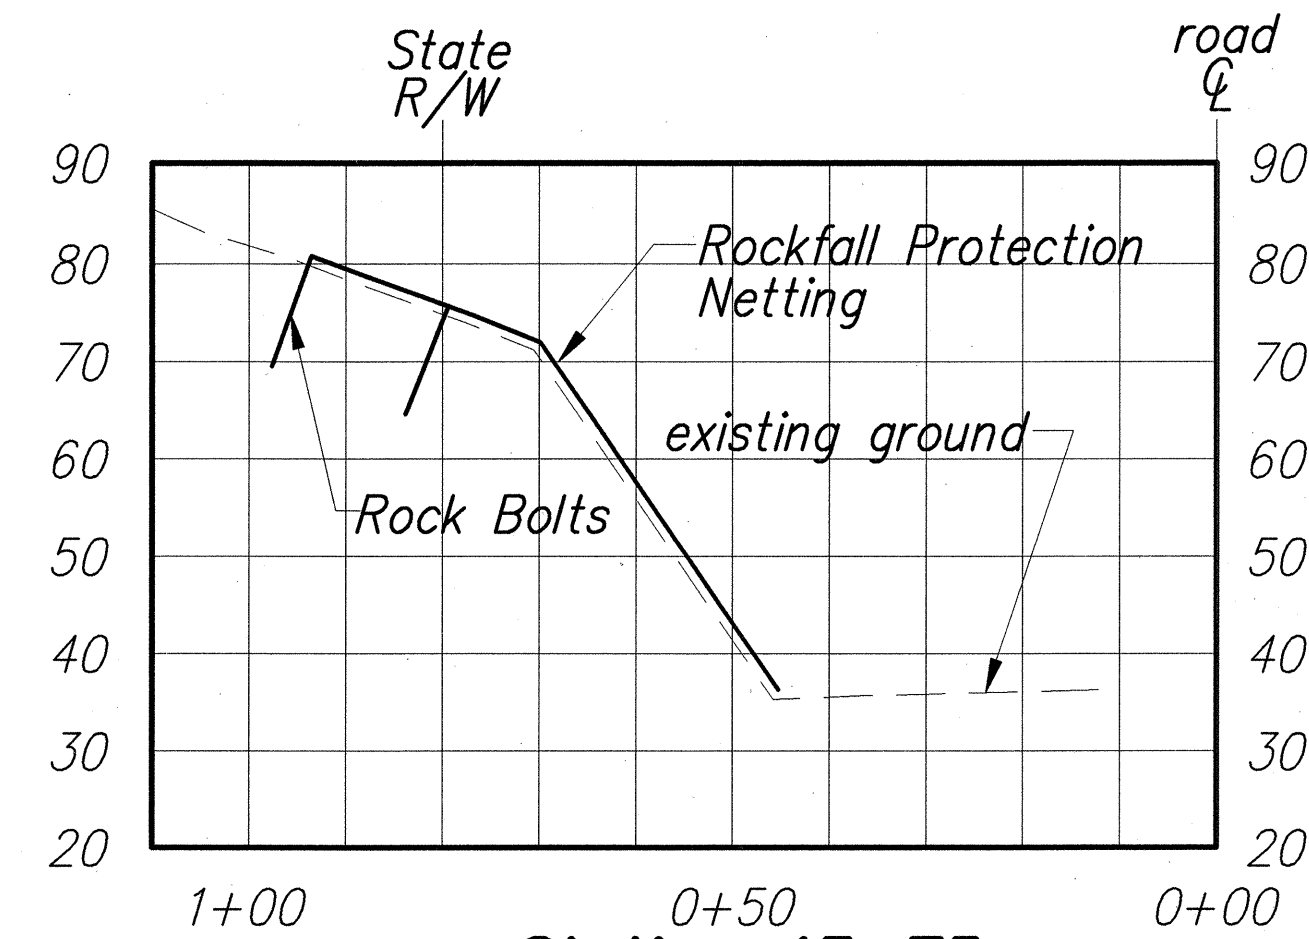


Station 43+75

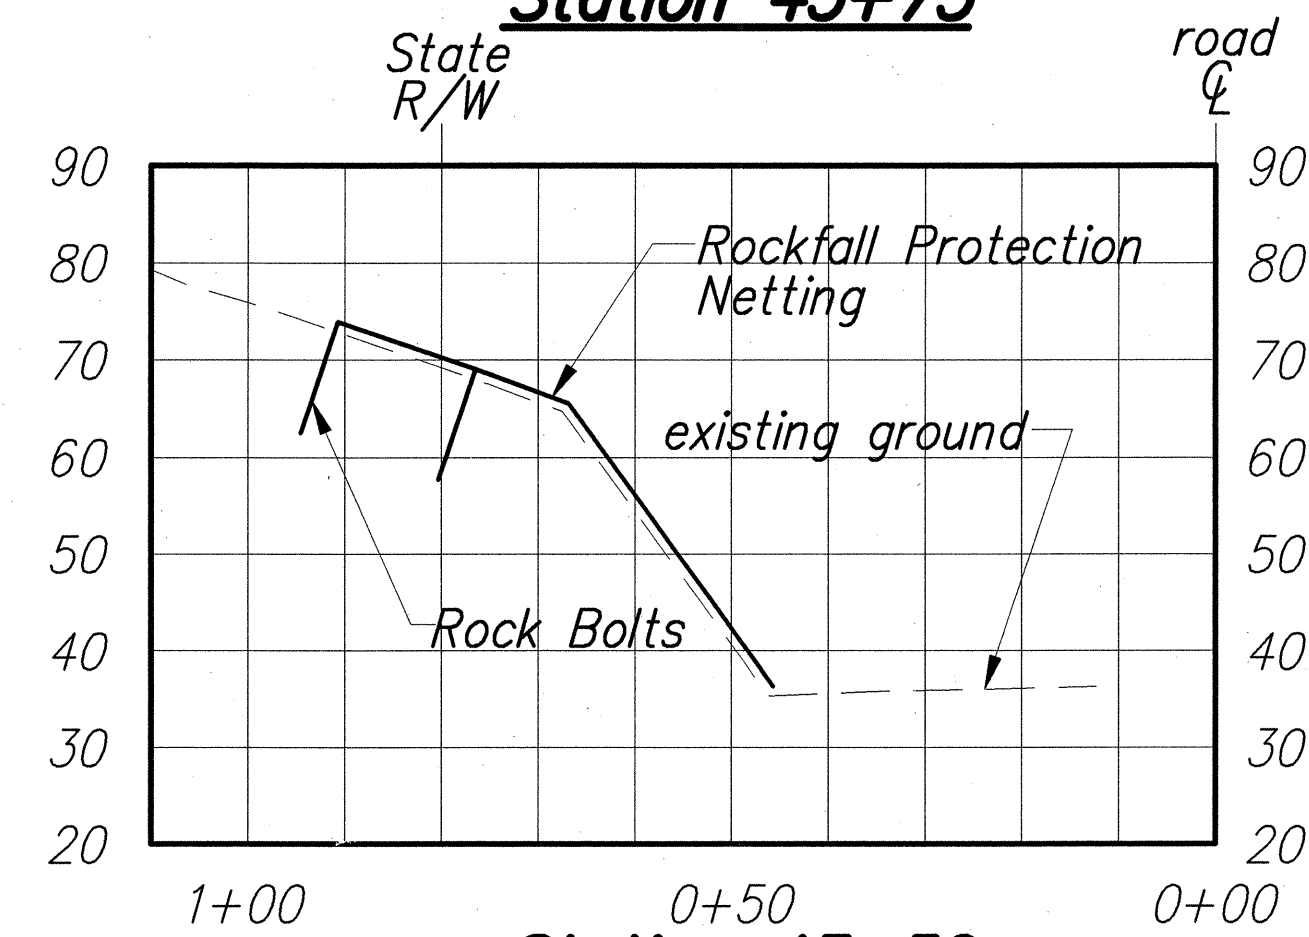


Station 43+50

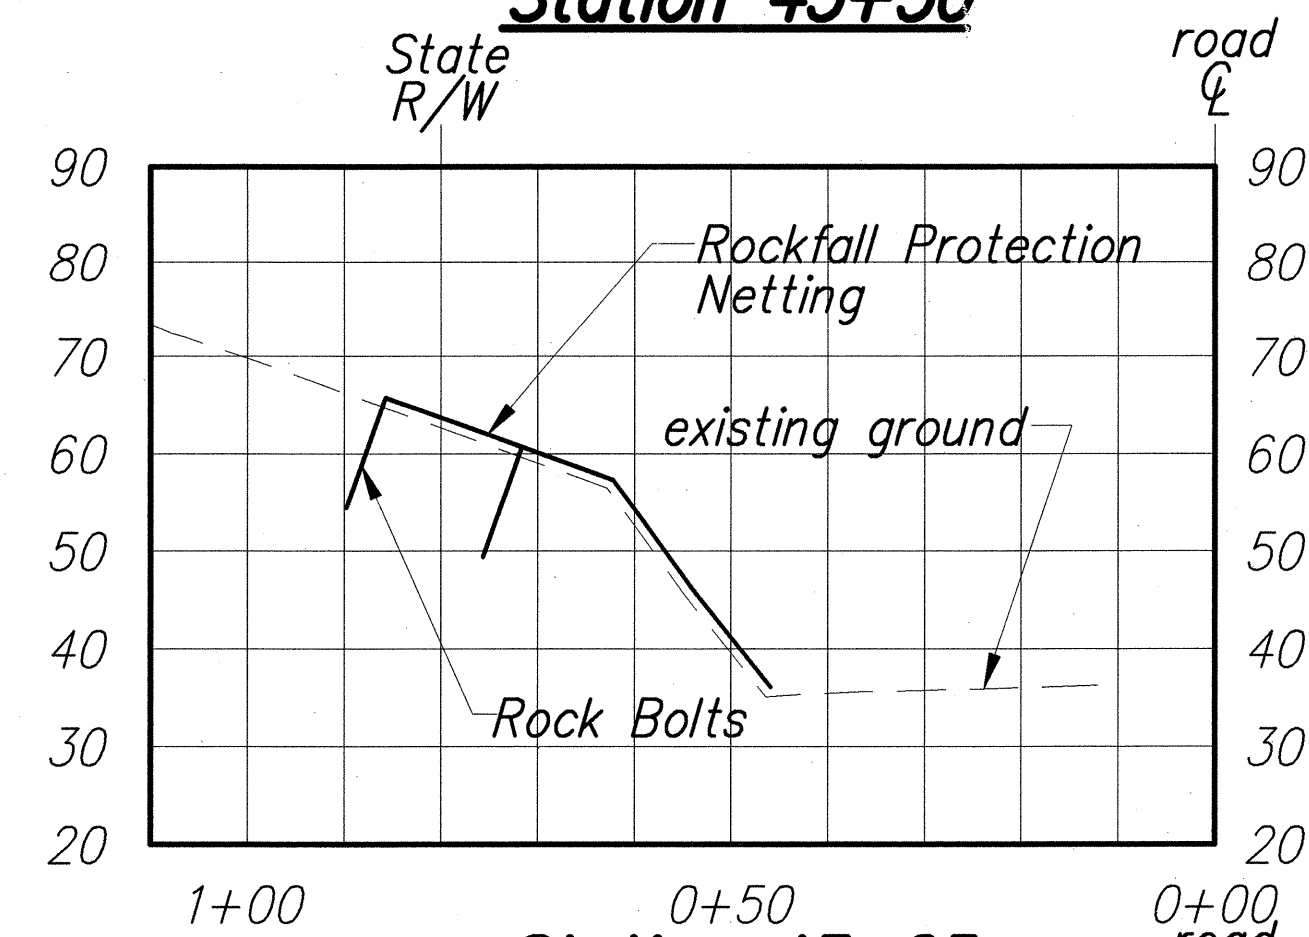


Station 43+25

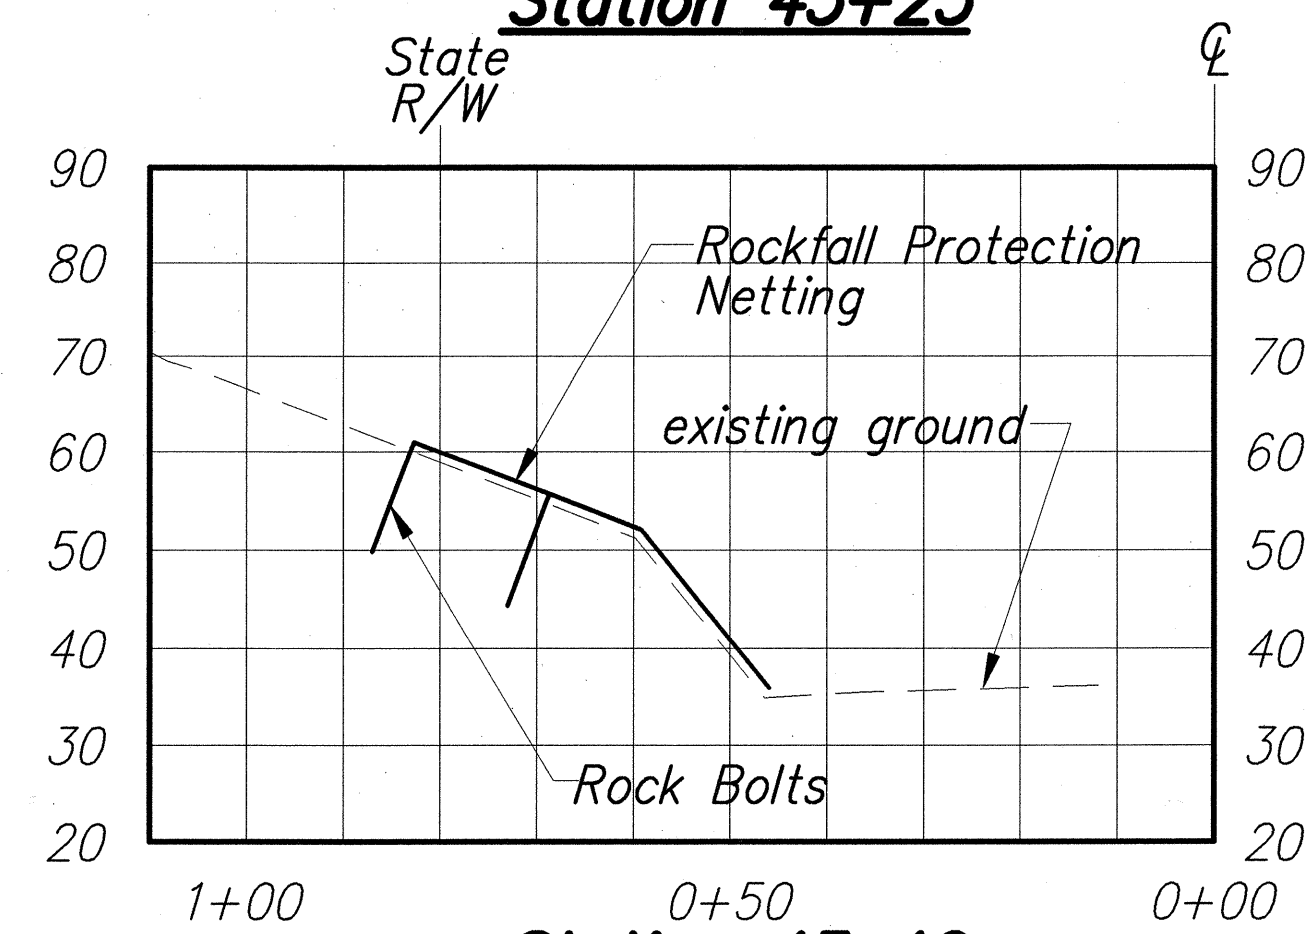


Station 43+10

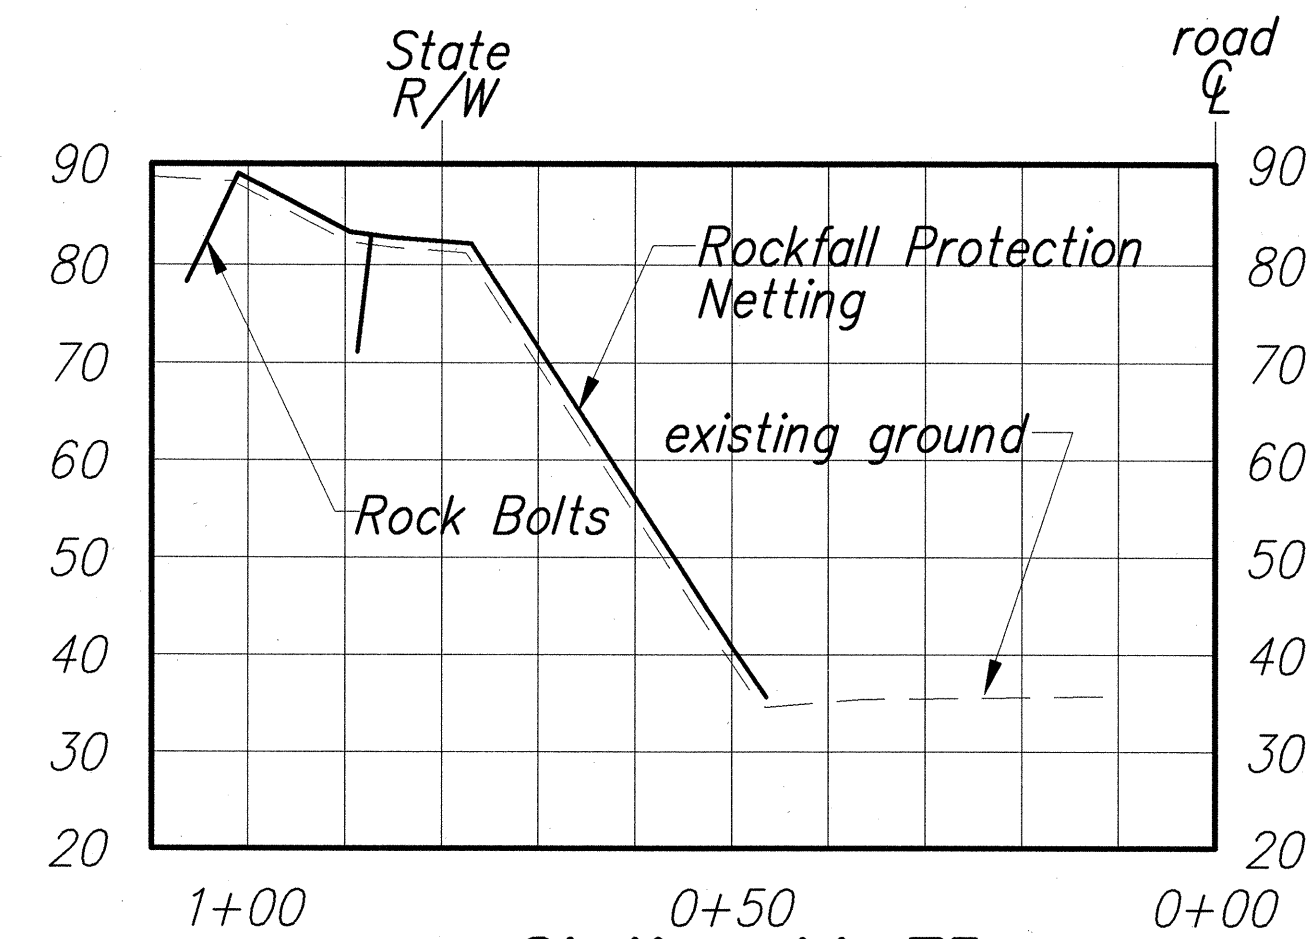


Station 44+75

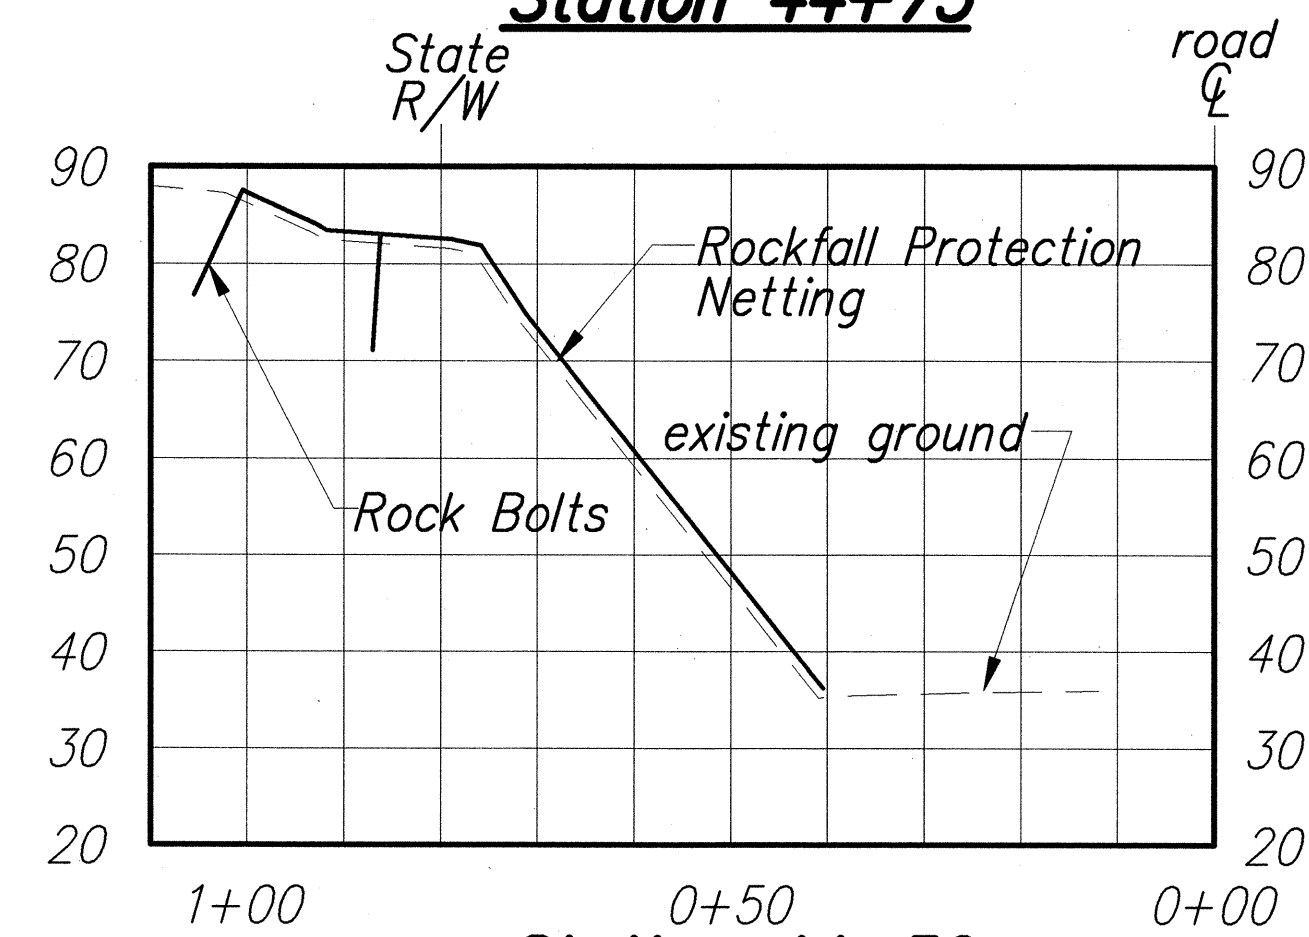


Station 44+50

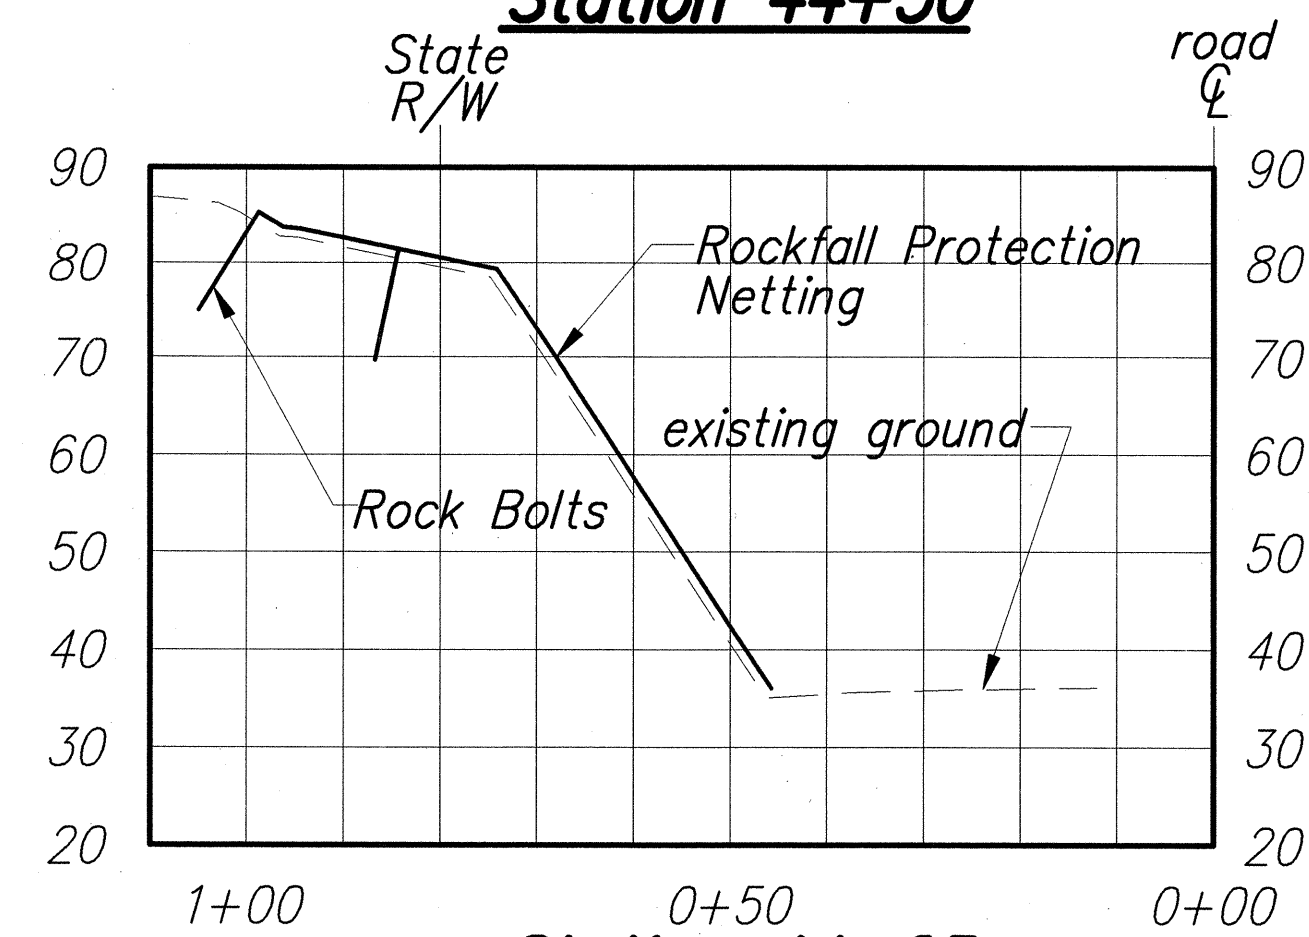


Station 44+25

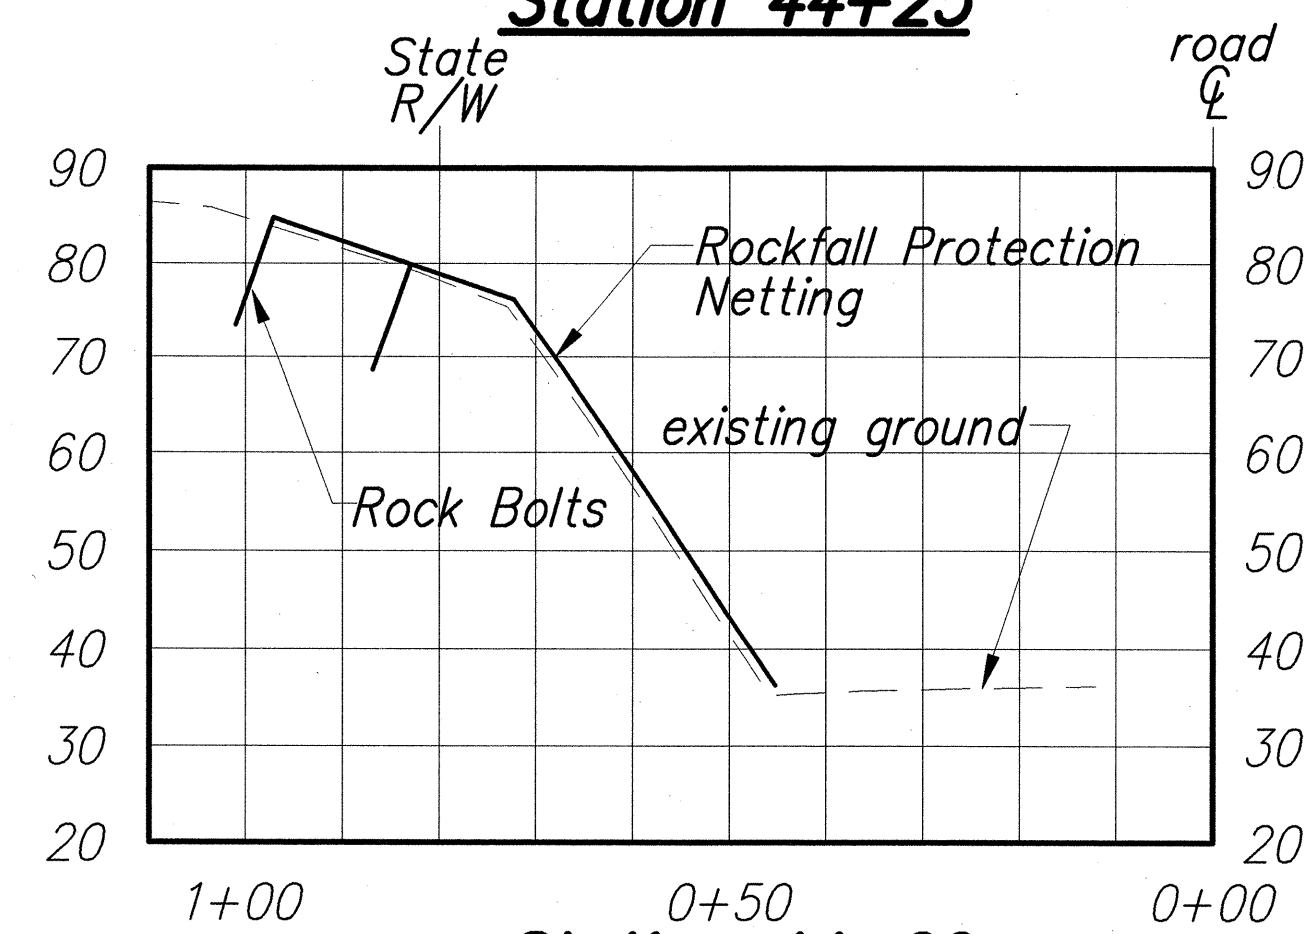


Station 44+00

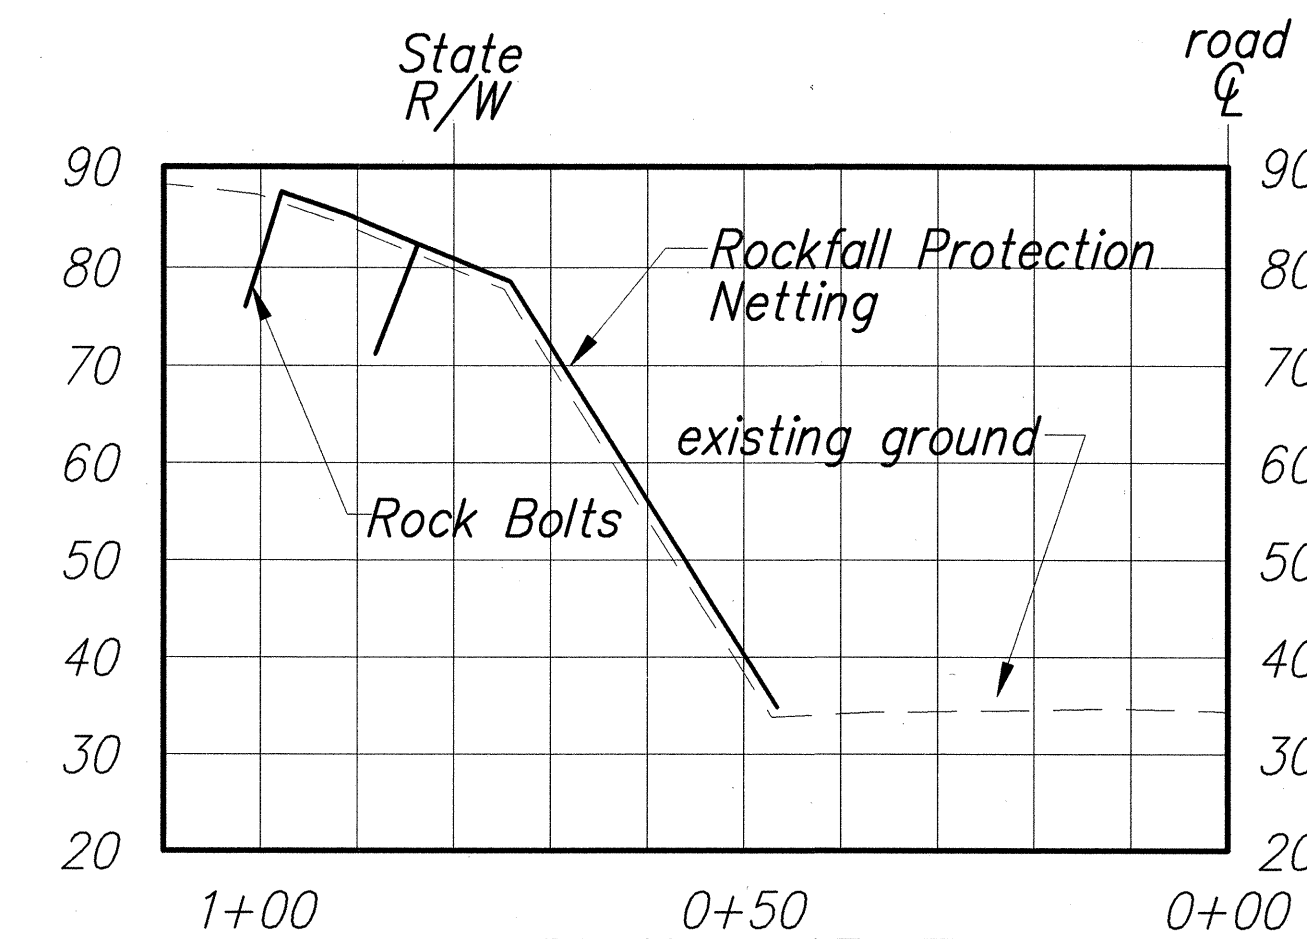


Station 45+75

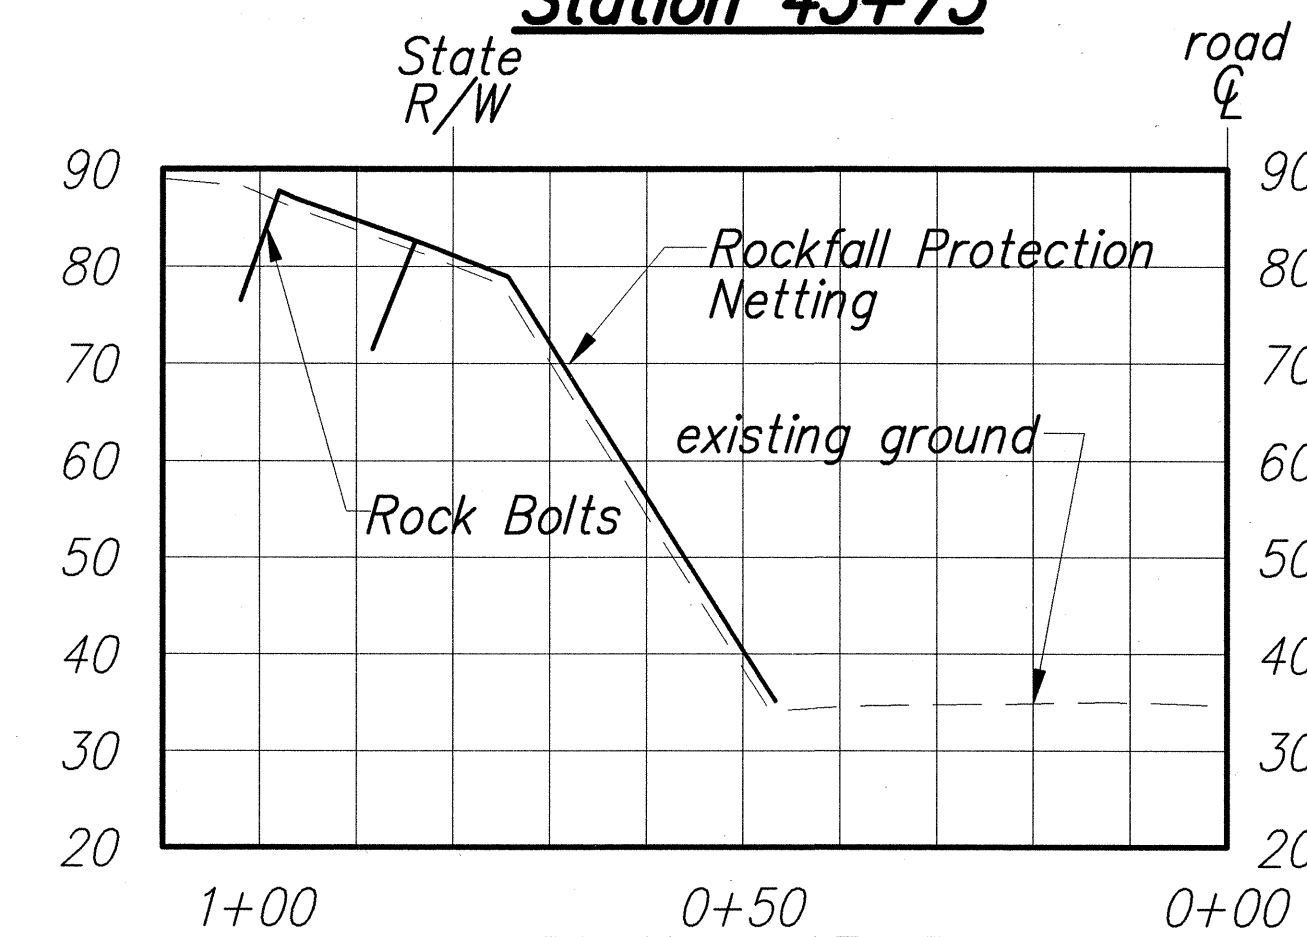


Station 45+50

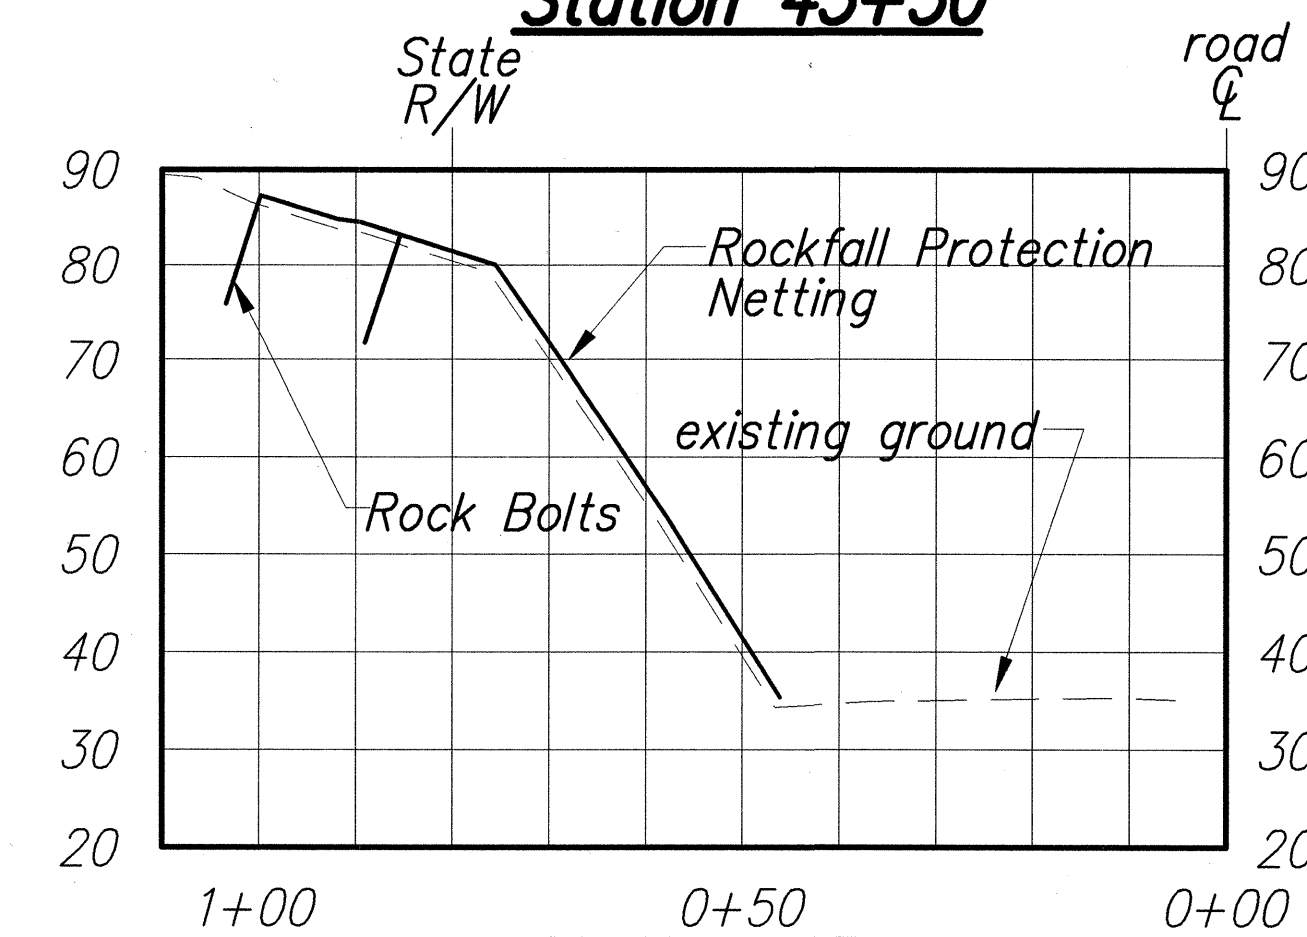


Station 45+25

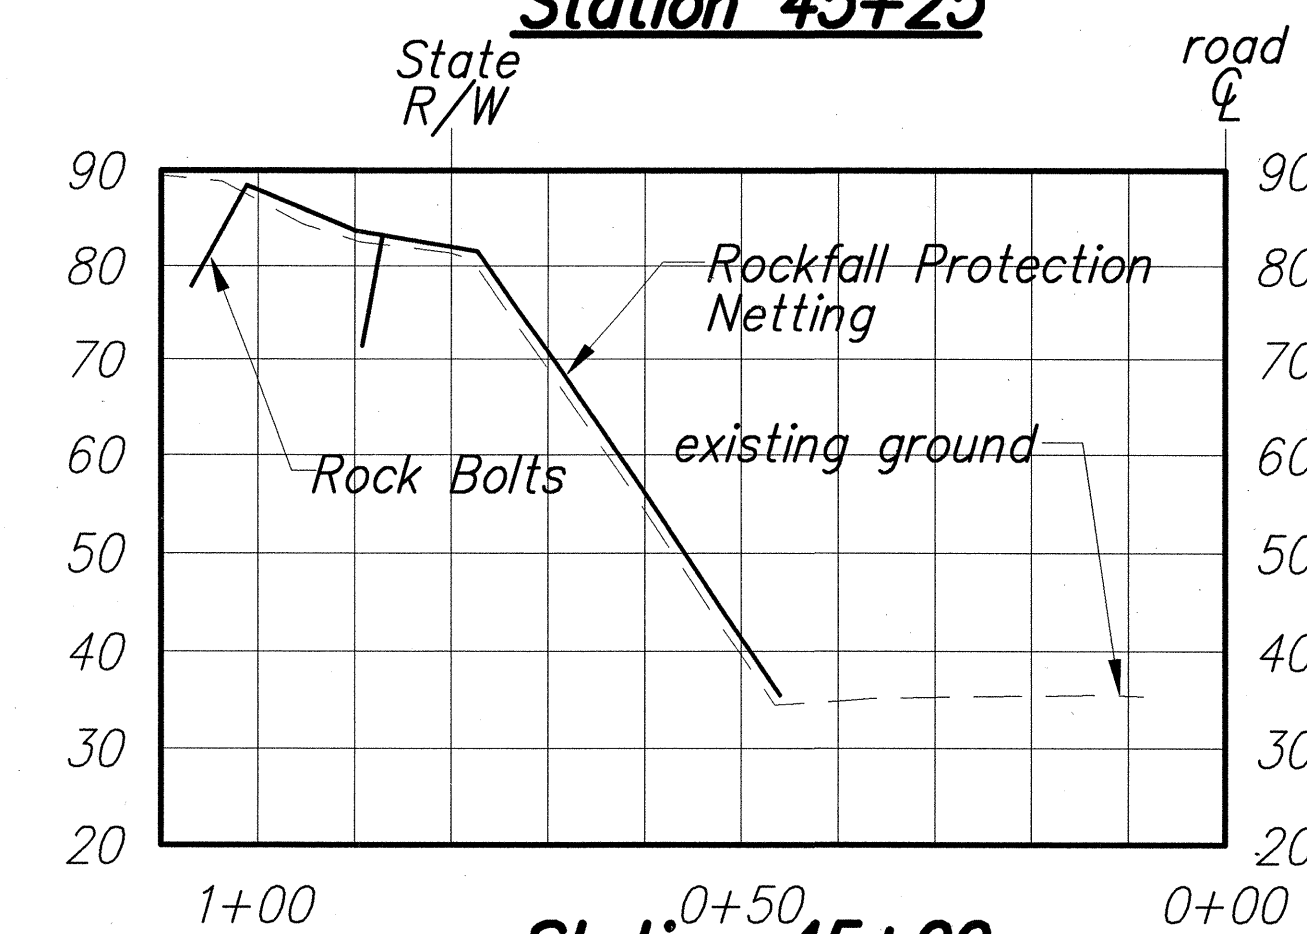

Station 45+00

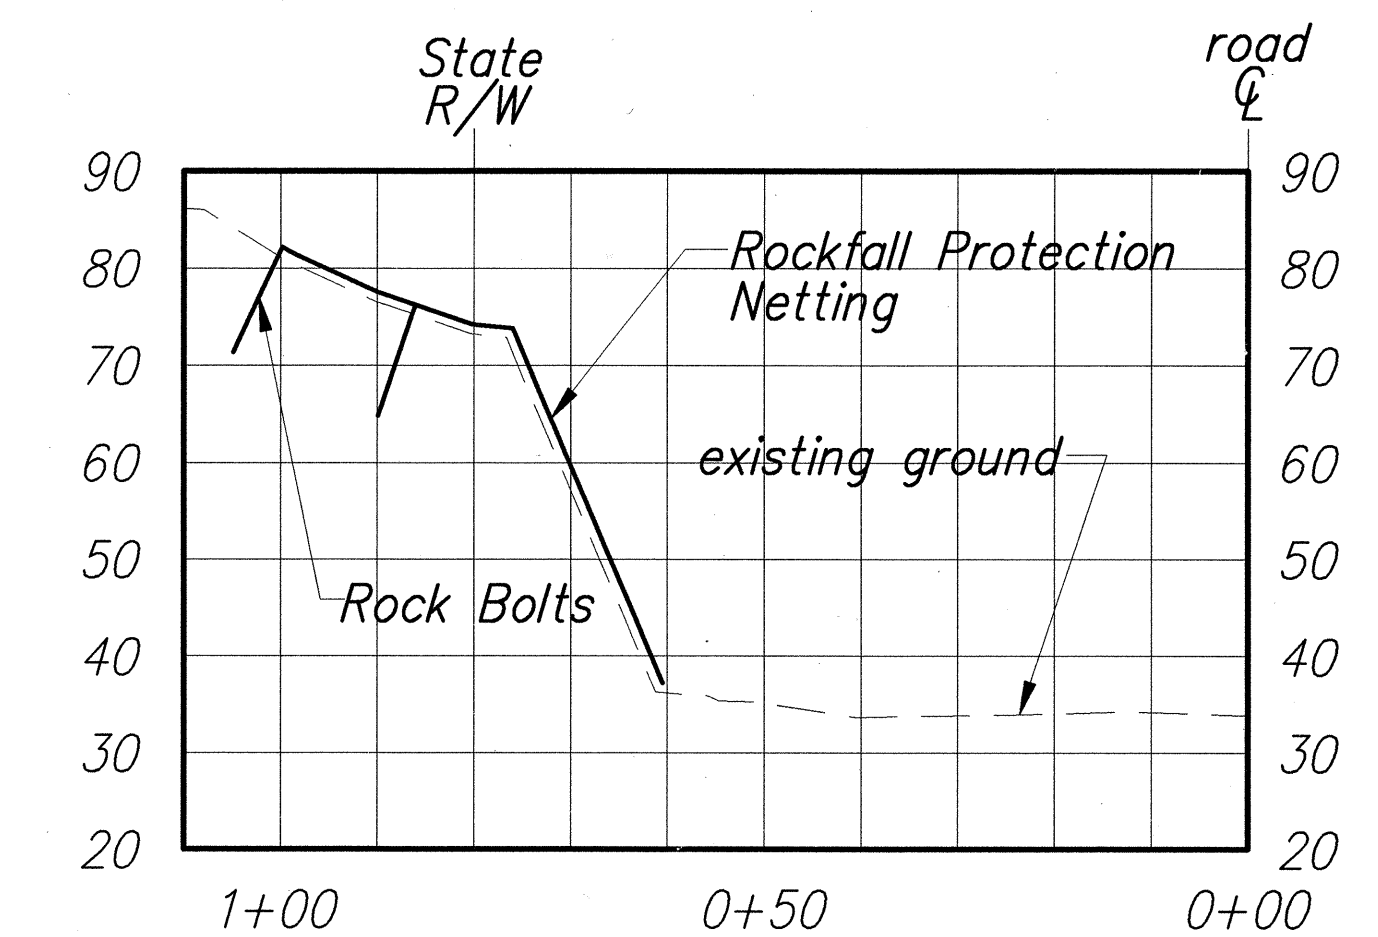


Station 46+25

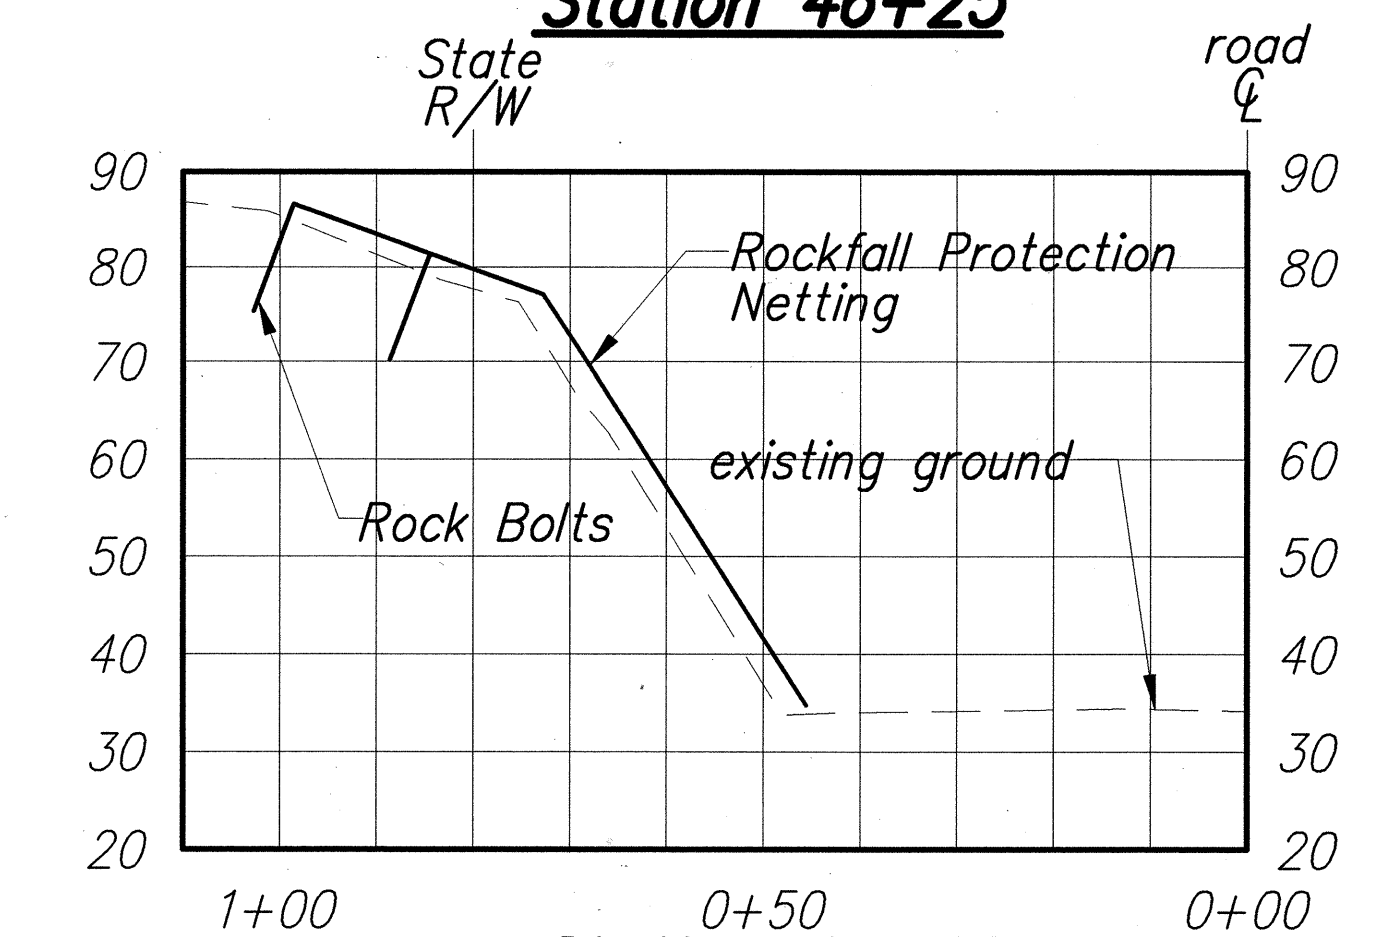

Station 46+00

1" = 20'

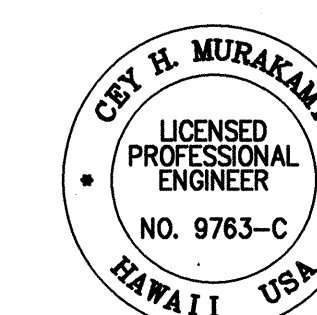

This work was prepared by me or under my supervision

STATE OF HAWAII
DEPARTMENT OF TRANSPORTATION
HIGHWAYS DIVISION

CROSS SECTIONS - 1

KAMEHAMEHA HIGHWAY SLOPE PROTECTION

VICINITY OF WAIHONA STREET

Project No. 99D-01-97M

Date: January 2001

ORIGINAL PLAN

DATE

DESIGNED BY

TRACED BY

NOTE BOOK


QUANTITIES BY

CHECKED BY


No.

E:\1998\9800121\DWG\DET\98001D02.DWG 07/06/00 05:33 CHM


FED. ROAD DIST. NO.	STATE	PROJ. NO.	FISCAL YEAR	SHEET NO.	TOTAL SHEETS
HAWAII	HAW.	99D-01-97M	2001	8	9

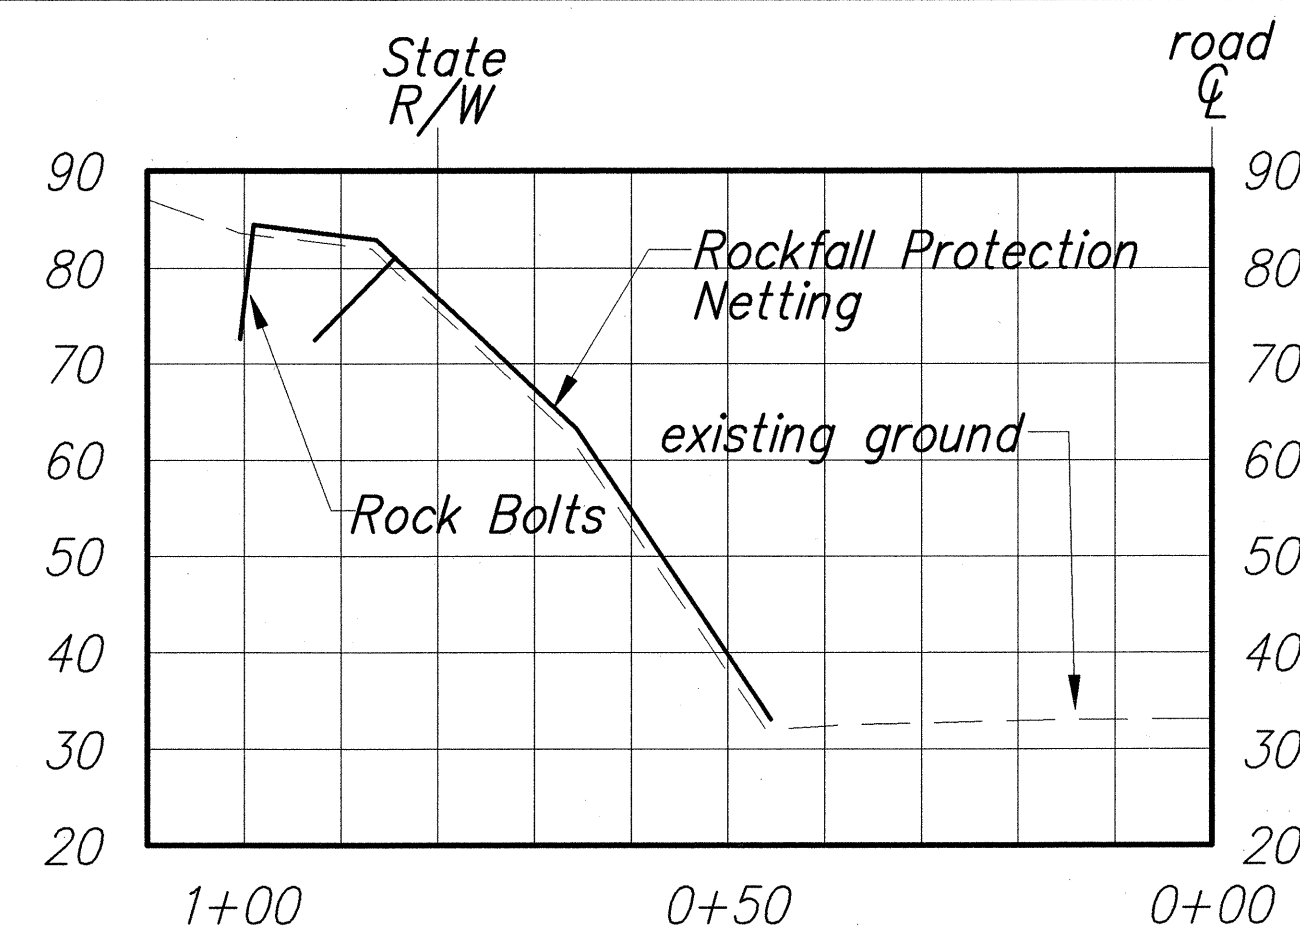


Station 47+25

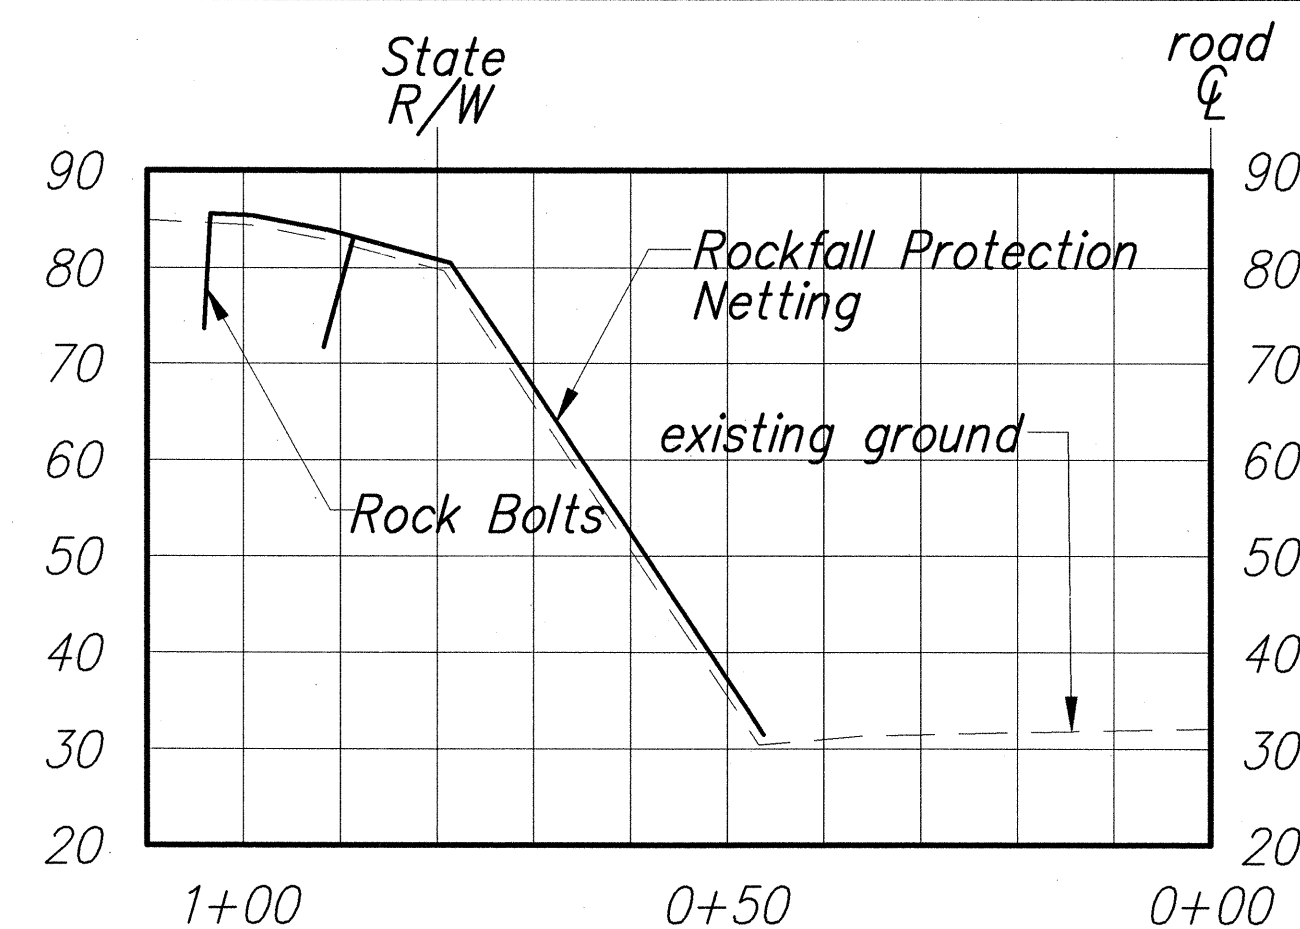


Station 48+25

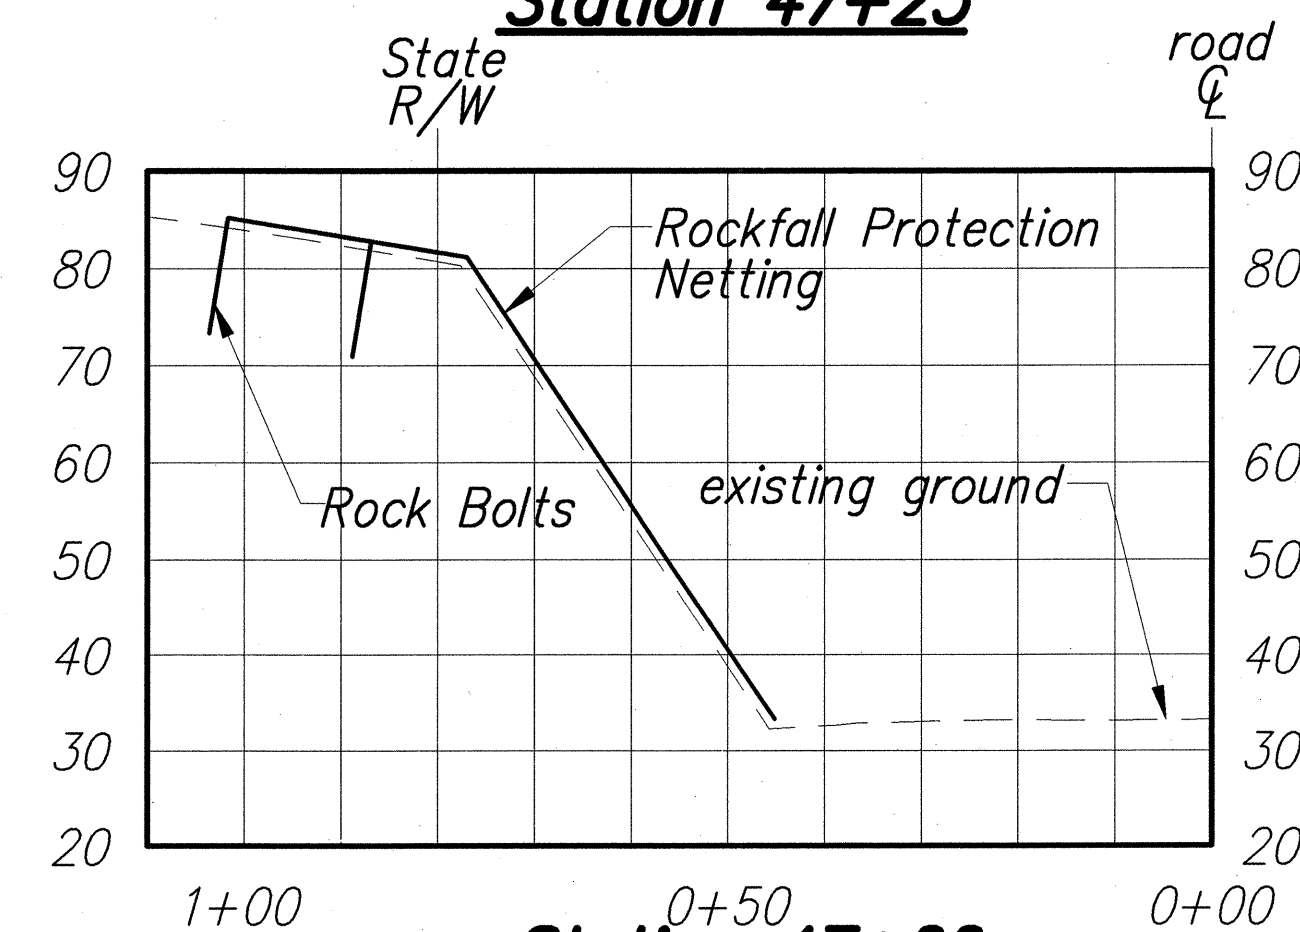


Station 47+00

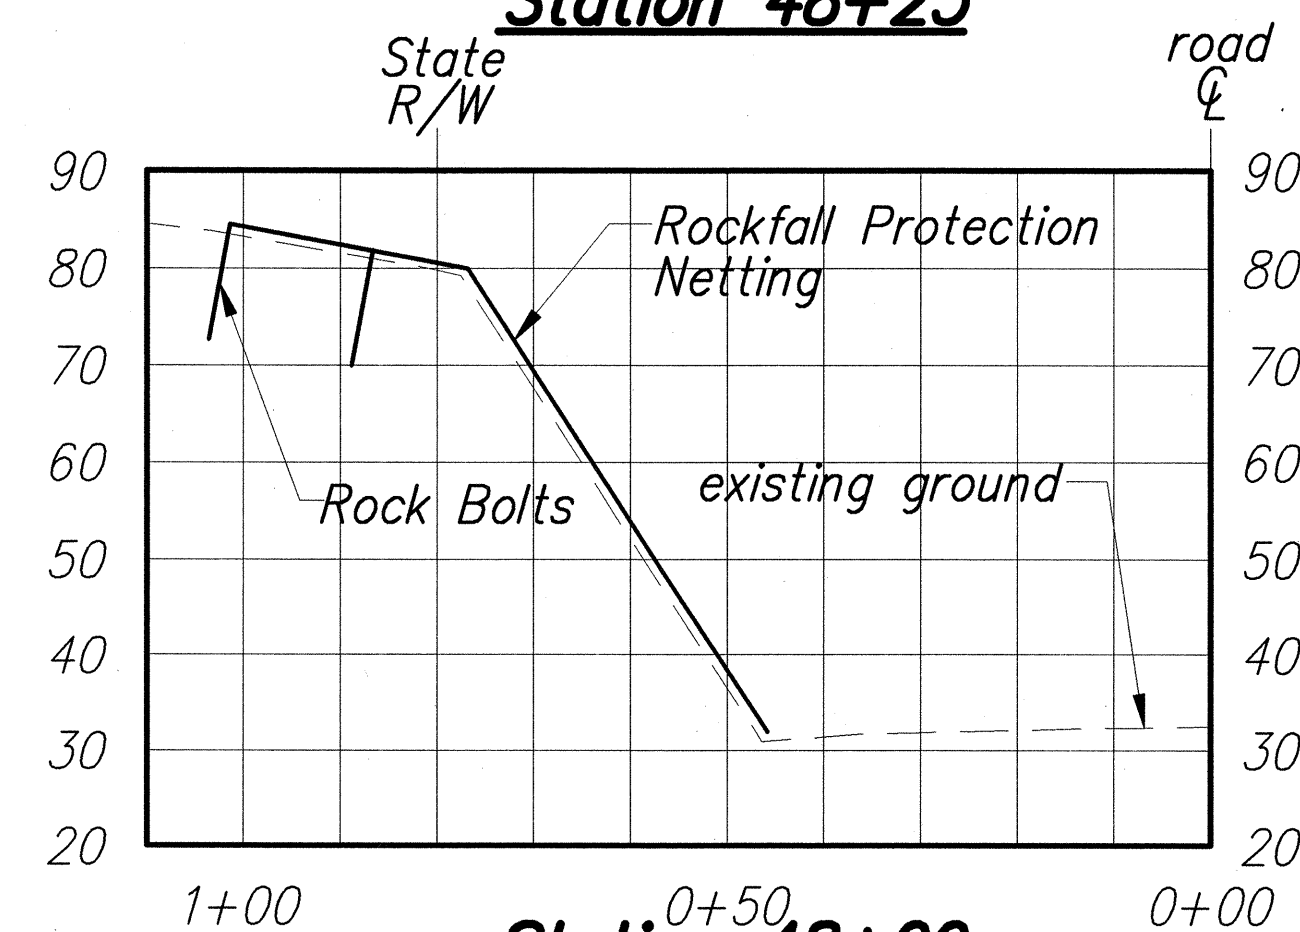


Station 48+00

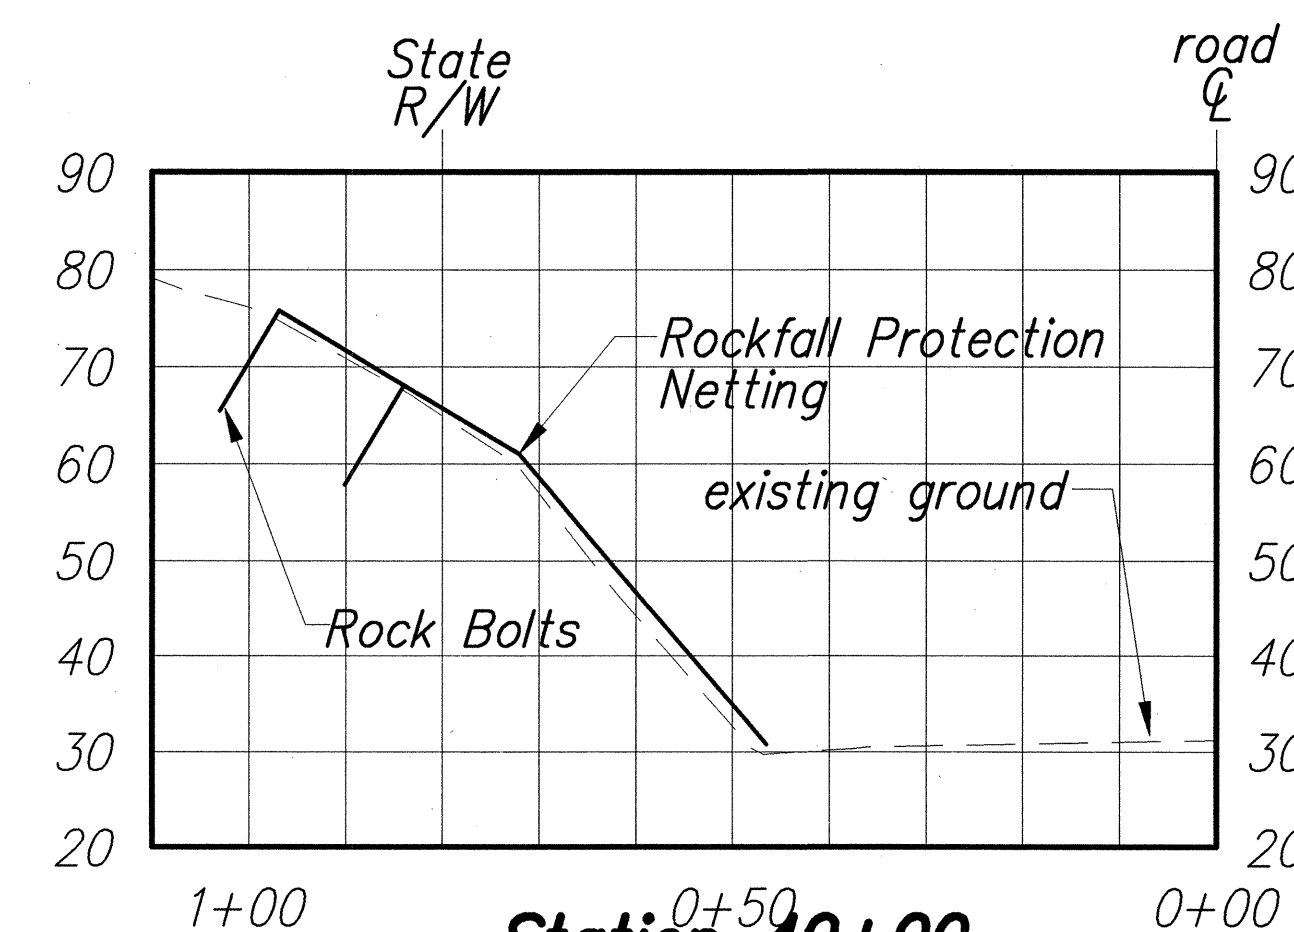


Station 49+00

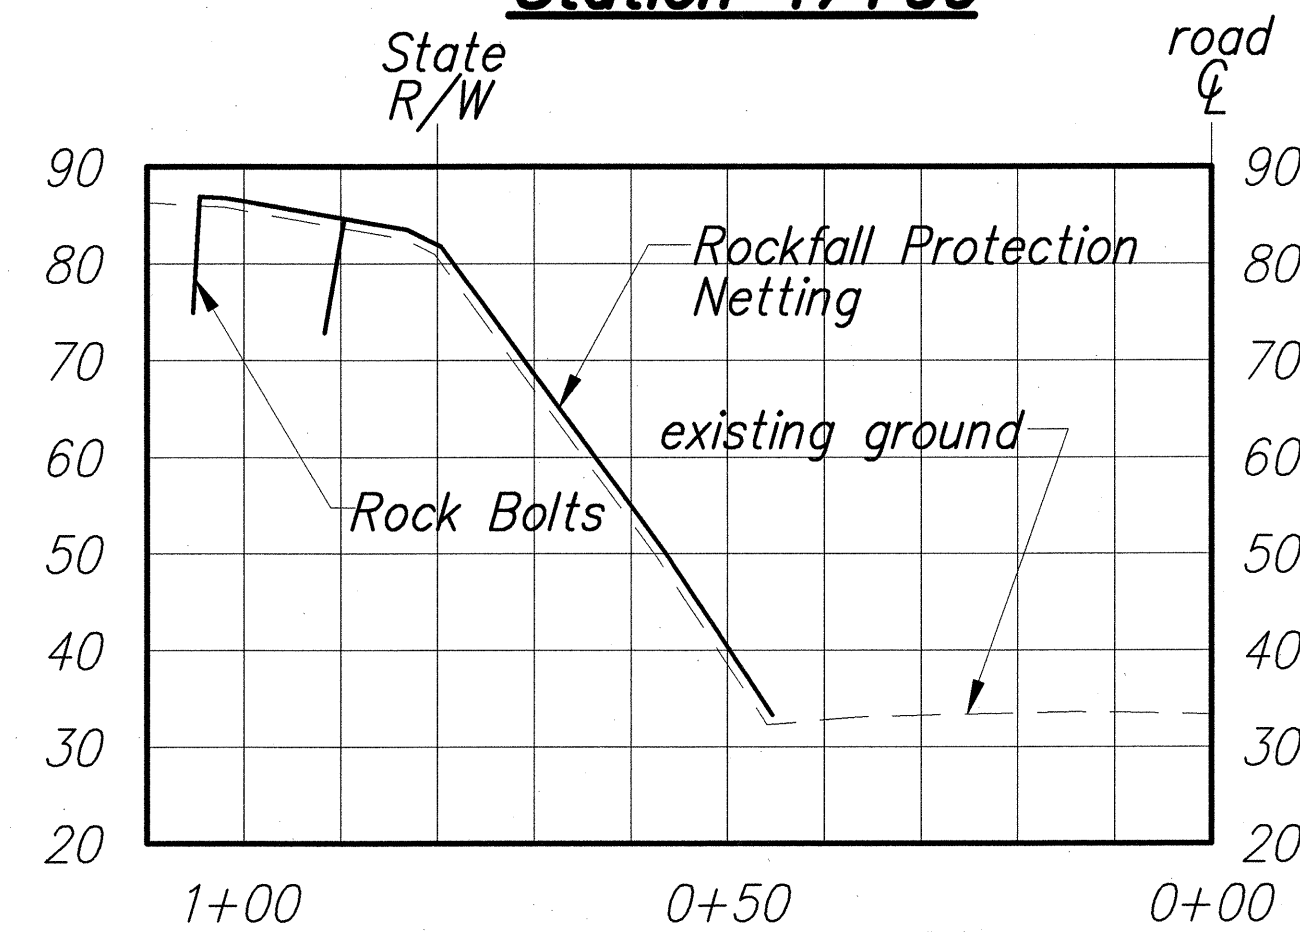


Station 46+75

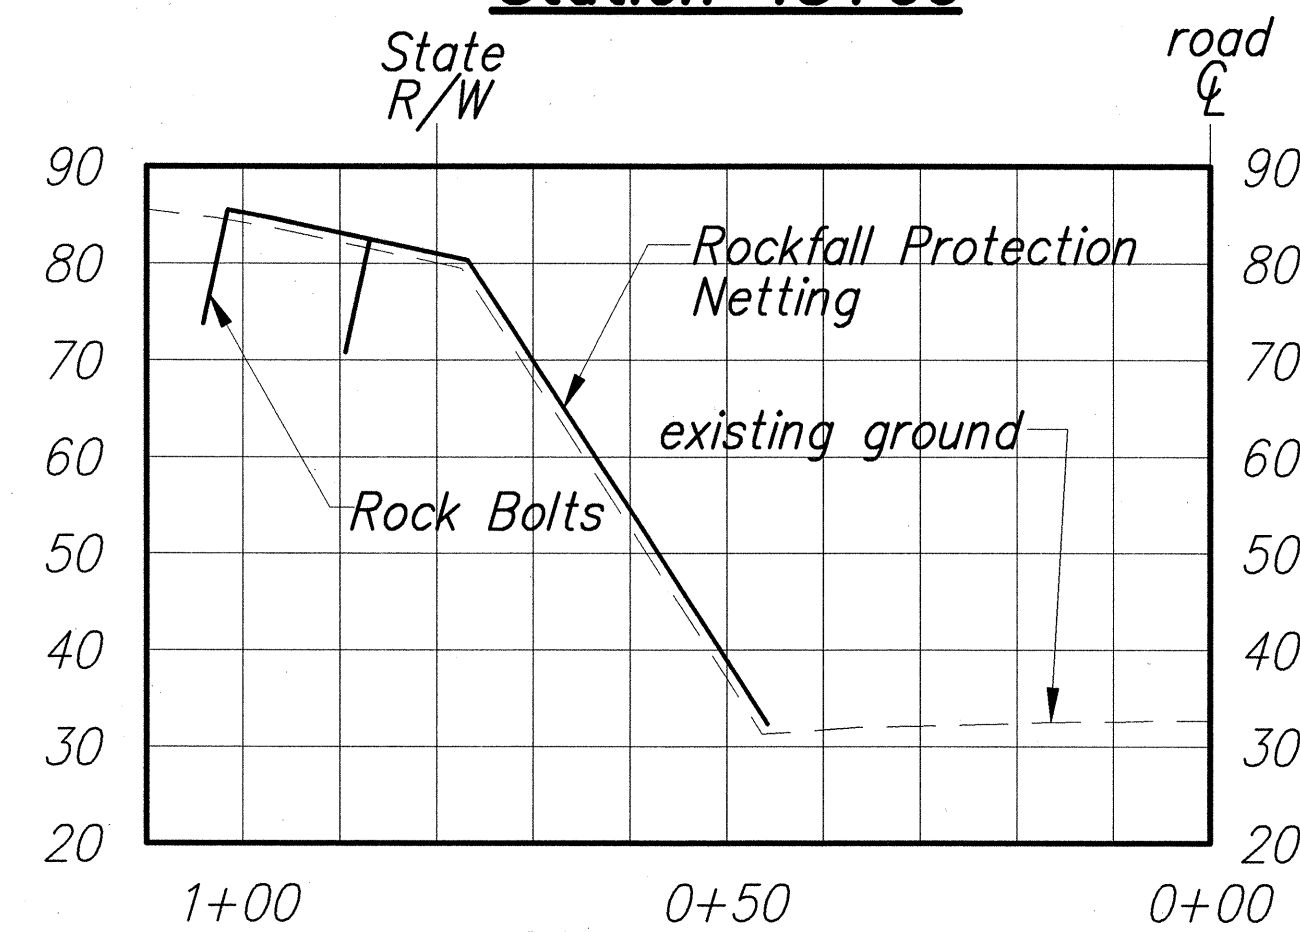


Station 47+75

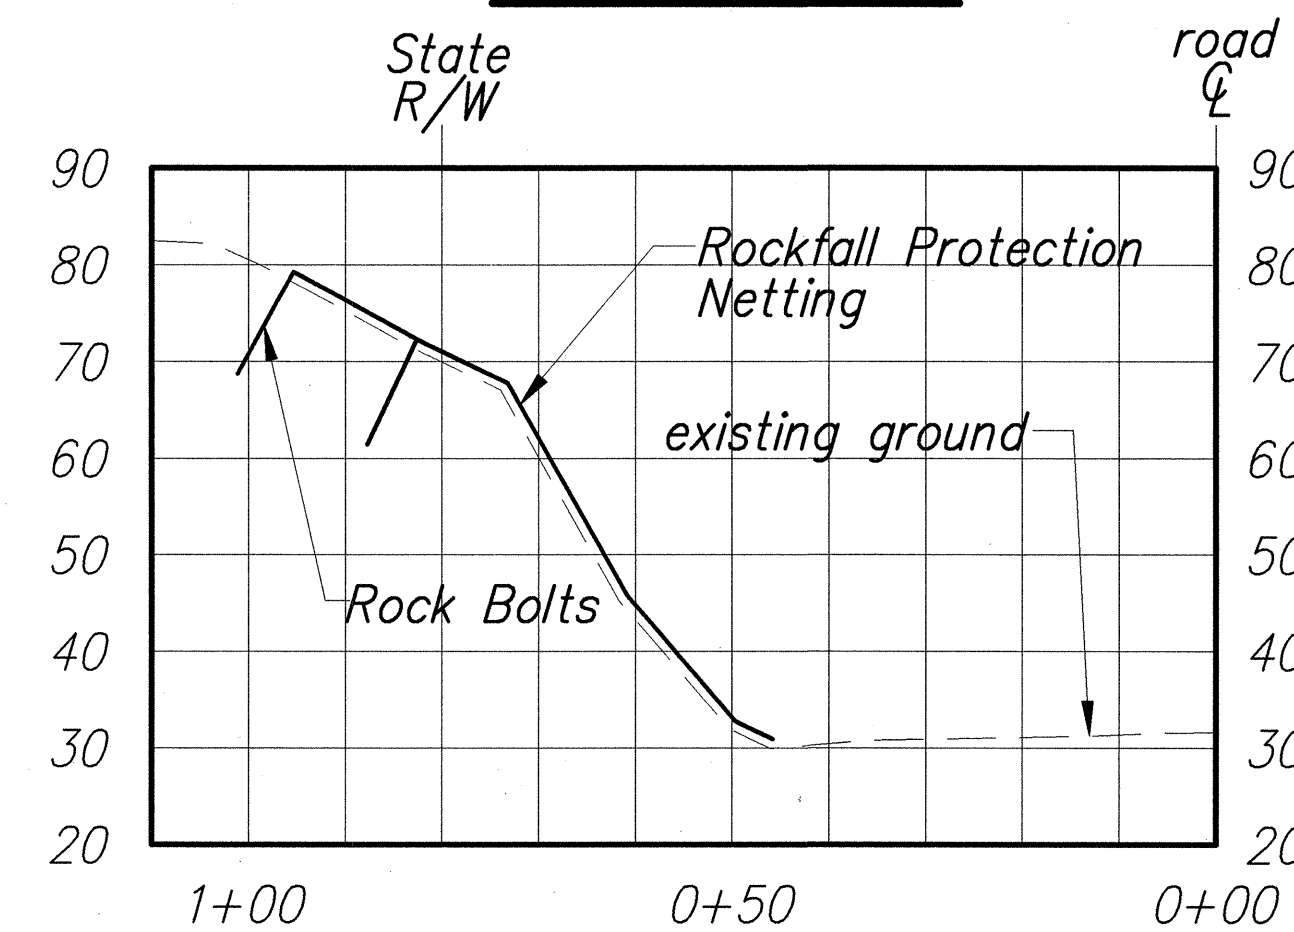


Station 48+75

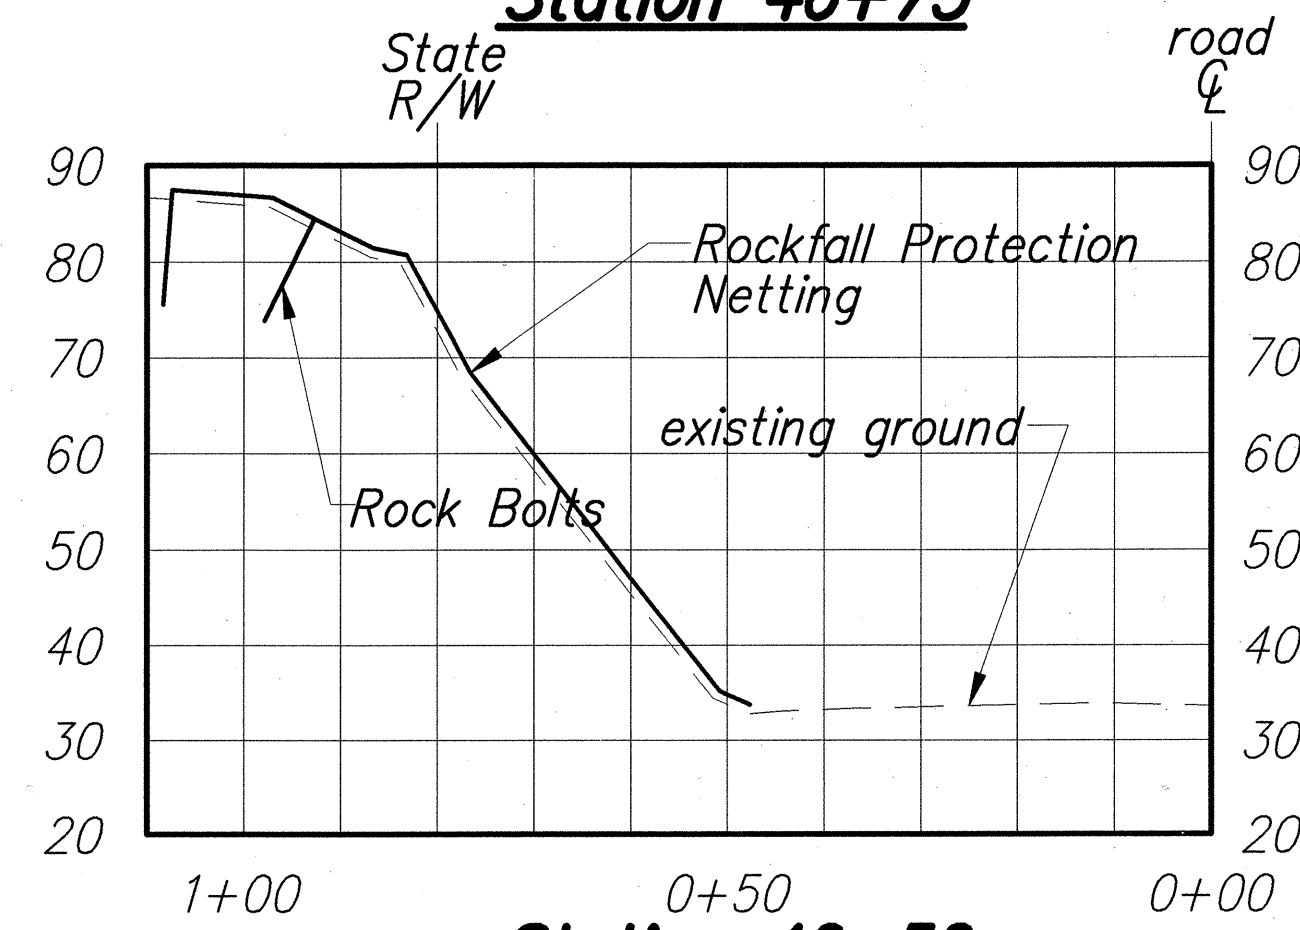

Station 46+50

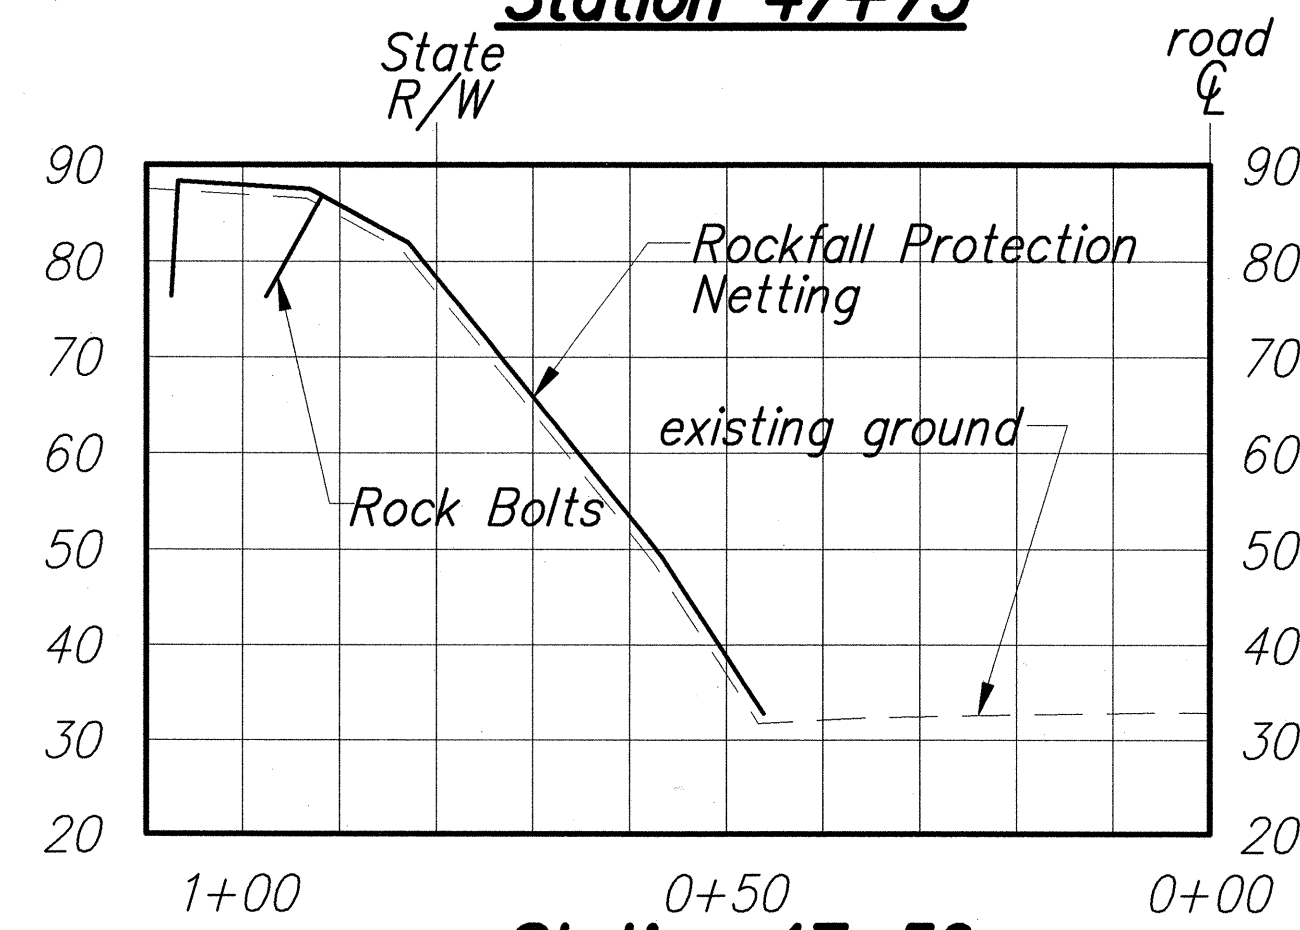


Station 47+50

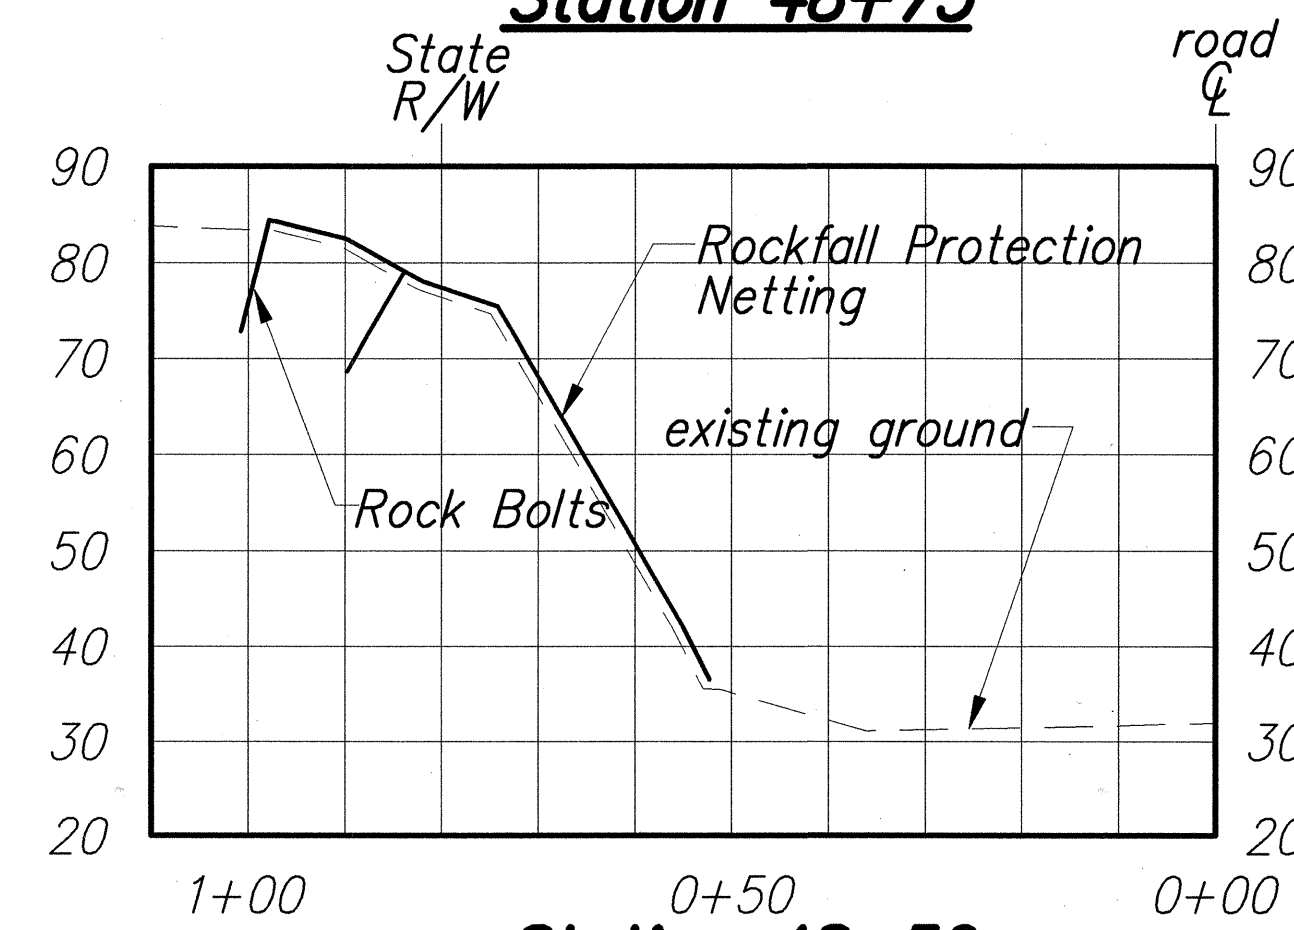

Station 48+50

1" = 20'

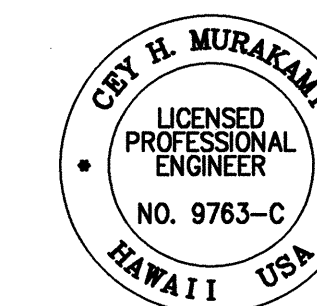

Cry H. Murakami
This work was prepared by me
or under my supervision

STATE OF HAWAII
DEPARTMENT OF TRANSPORTATION
HIGHWAYS DIVISION

CROSS SECTIONS - 2

KAMEHAMEHA HIGHWAY SLOPE PROTECTION

VICINITY OF WAIHONA STREET

Project No. 99D-01-97M

Date: January 2001

ORIGINAL PLAN	DATE
NOTED BY	DATE
DESIGNED BY	DATE
CHECKED BY	DATE

I:\1998\9800121\DWG\CONTRACT DOCUMENTS\SH16.DWG 01/10/01 17:37 chm