


1. Clear and Grub Existing Island.
2. Remove Existing Trees.
3. Construct New Drainage Facilities.
4. Grade.
5. Excavate to Bottom of Specified Pavement Section.
6. Construct Base Course and A.C. Pavement.
7. Construct Partial Concrete Curb.
8. Provide Temporary Pavement Markings, Signs and Stripes.

1. See Civil Demolition Plans on Shts. 7-9.
2. See Electrical Demolition Plan on Sht. 38.
3. When excavating within five feet of traffic lane, the Contractor shall use a continuous line of portable concrete or polyethylene type barriers.
4. Steady burn lights shall be provided on portable barriers and barricades @ 40' o.c.
5. All temporary striping and pavement markings shall be tape.
6. Payment for Traffic Control shall be incidental to the various contract items.

| FED.ROAD<br>DIST.NO. | STATE | PROJ. NO. | FISCAL<br>YEAR | SHEET<br>NO. | TOTAL<br>SHEETS |
|----------------------|-------|-----------|----------------|--------------|-----------------|
| HAWAII               | HAW.  | 99C-02-00 | 2001           | 31           | 51              |

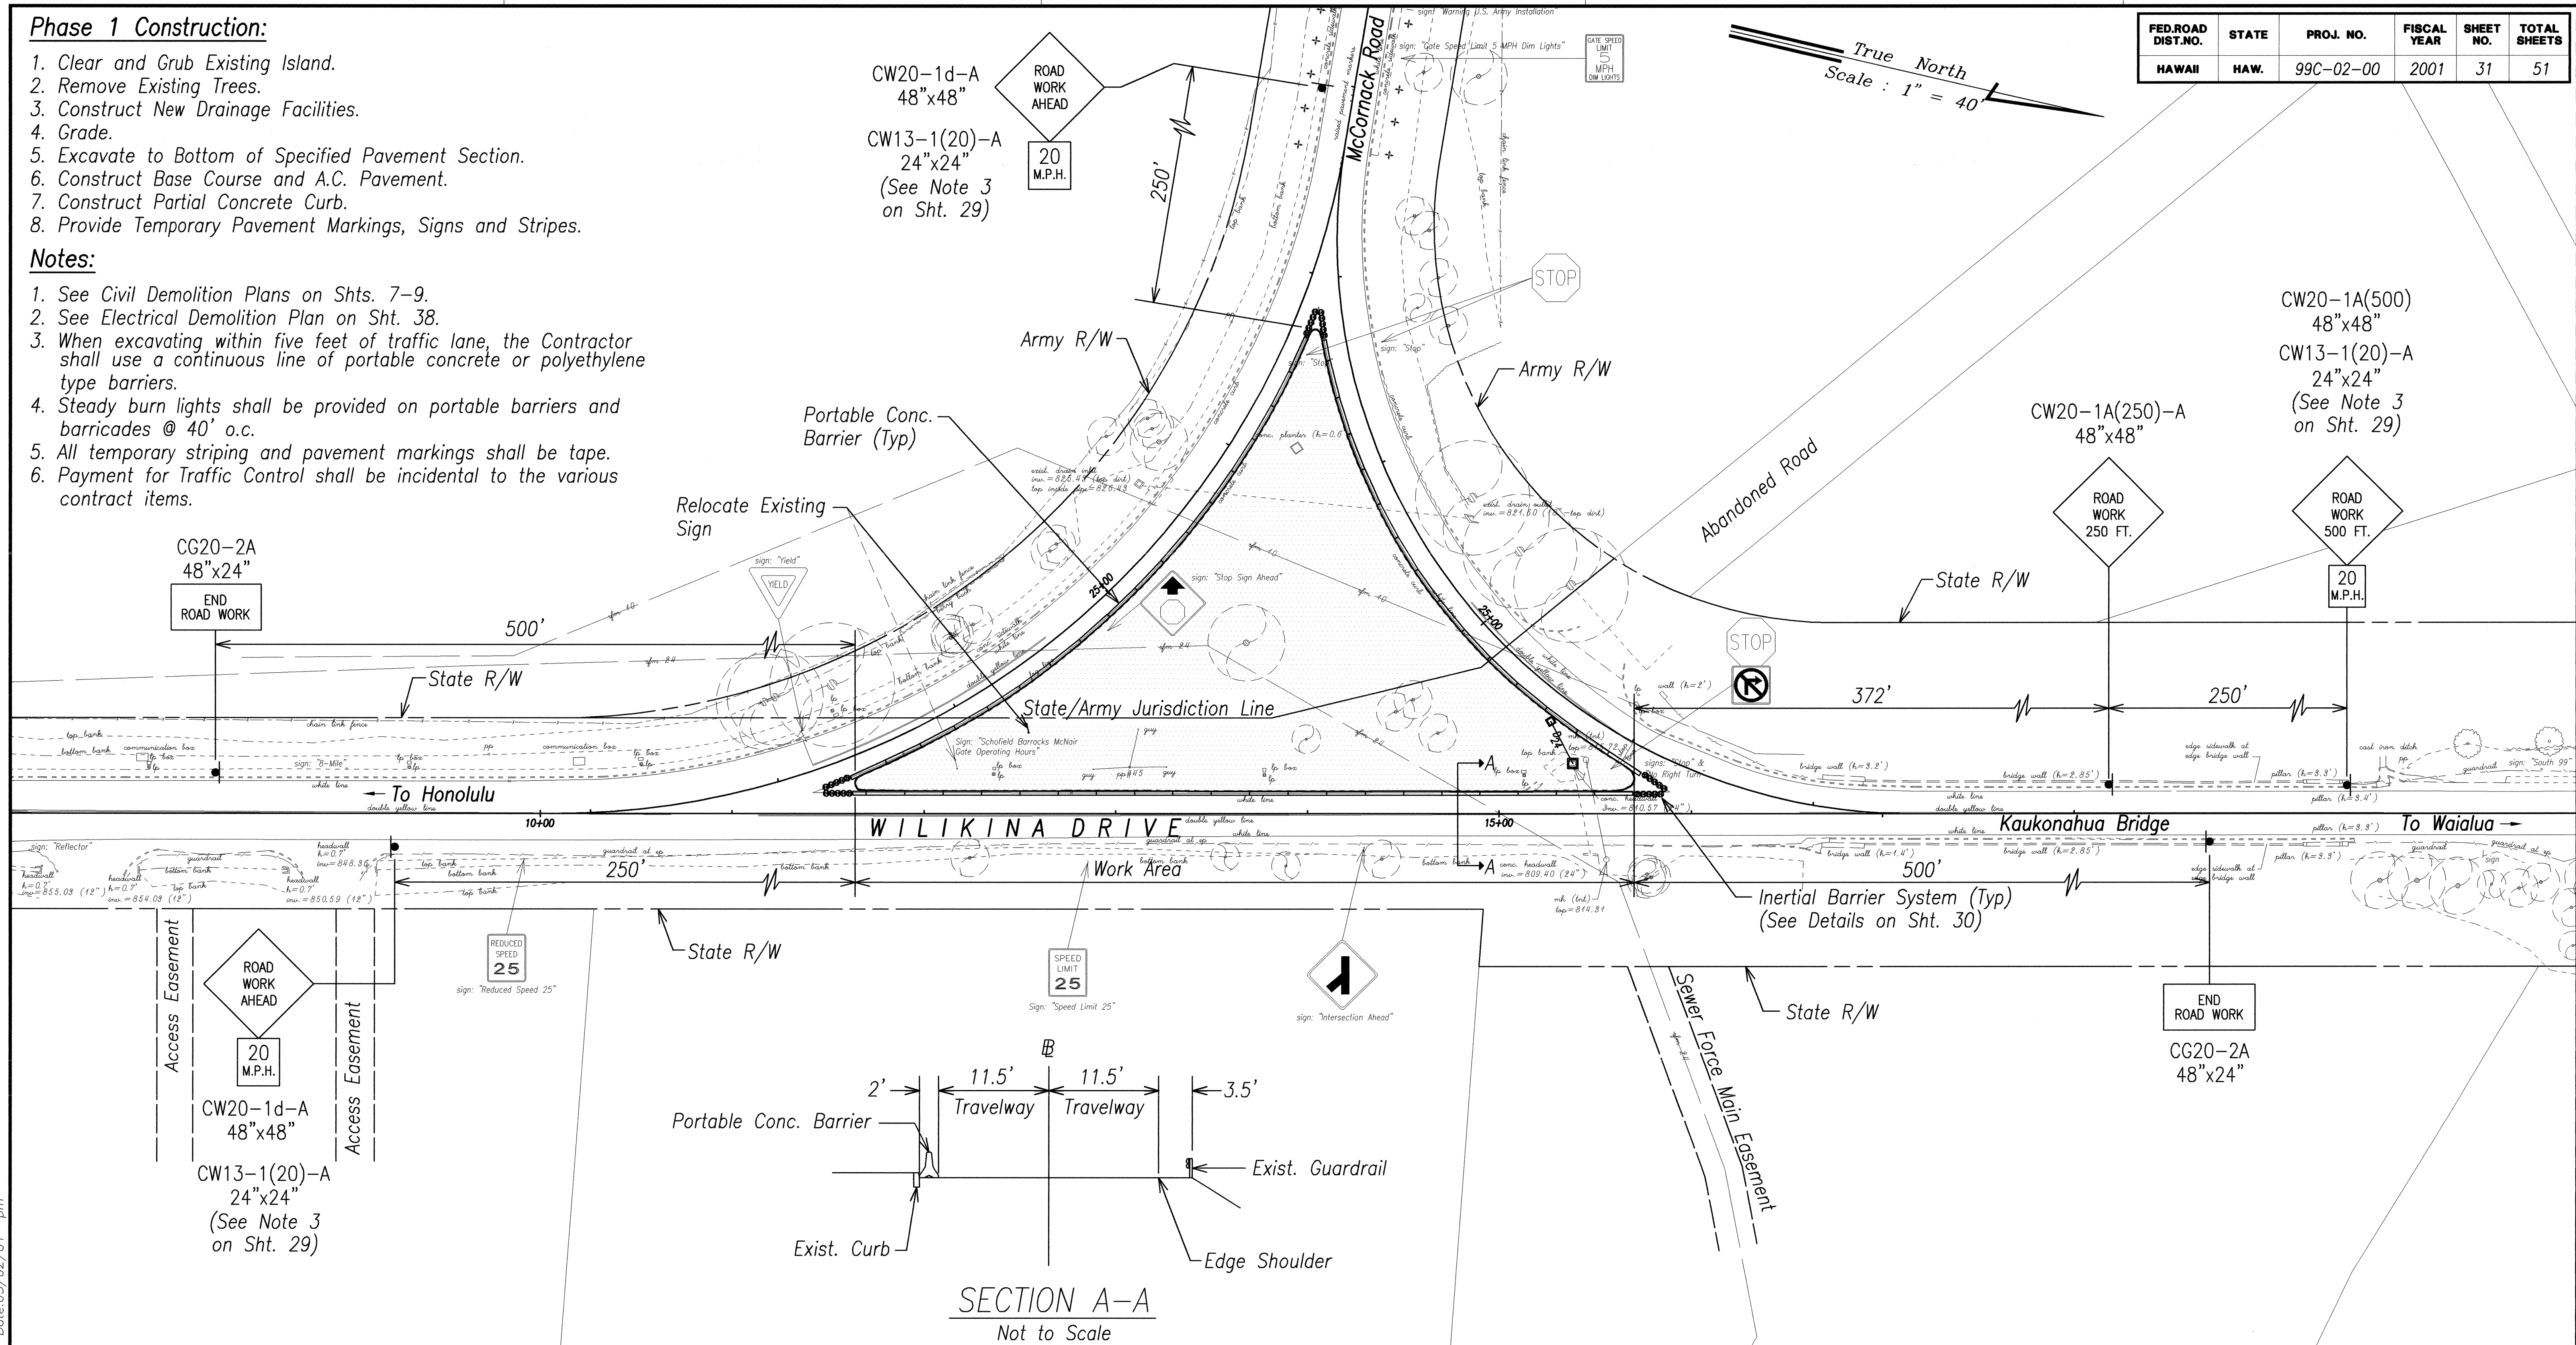

|               |                         |            |
|---------------|-------------------------|------------|
| ORIGINAL PLAN | SURVEY PLOTTED BY _____ | DATE _____ |
| NOTE BOOK     | DRAWN BY _____          | " _____    |
|               | TRACED BY _____         | " _____    |
|               | DESIGNED BY _____       | " _____    |
|               | QUANTITIES BY _____     | " _____    |
| No. _____     | CHECKED BY _____        | " _____    |

Job:99-92 File:CPP1.dwg Plot:1=40 Date:03/02/01 pm



THIS WORK WAS PREPARED BY  
ME OR UNDER MY SUPERVISION.  
  
ENGINEERS SURVEYORS HAWAII, INC.

STATE OF HAWAII  
DEPARTMENT OF TRANSPORTATION  
HIGHWAYS DIVISION

## CONSTRUCTION PHASING PLANS

## WILIKINA DR INTERSECTION IMPROVEMENTS AT McNAIR GATE

Project No. 99C-02-00

Scale: 1" = 40'

Date: Sep 2000


**SHEET No. 1 OF 5 SHEETS**



1. Match New A.C. Pavement to Exist. Along Wilikina Drive. Close Honolulu Bound Lane in Phases.

1. See Traffic Control Plan on Sht. 30.

| FED.ROAD<br>DIST.NO. | STATE | PROJ. NO. | FISCAL<br>YEAR | SHEET<br>NO. | TOTAL<br>SHEETS |
|----------------------|-------|-----------|----------------|--------------|-----------------|
| HAWAII               | HAW.  | 99C-02-00 | 2001           | 32           | 51              |

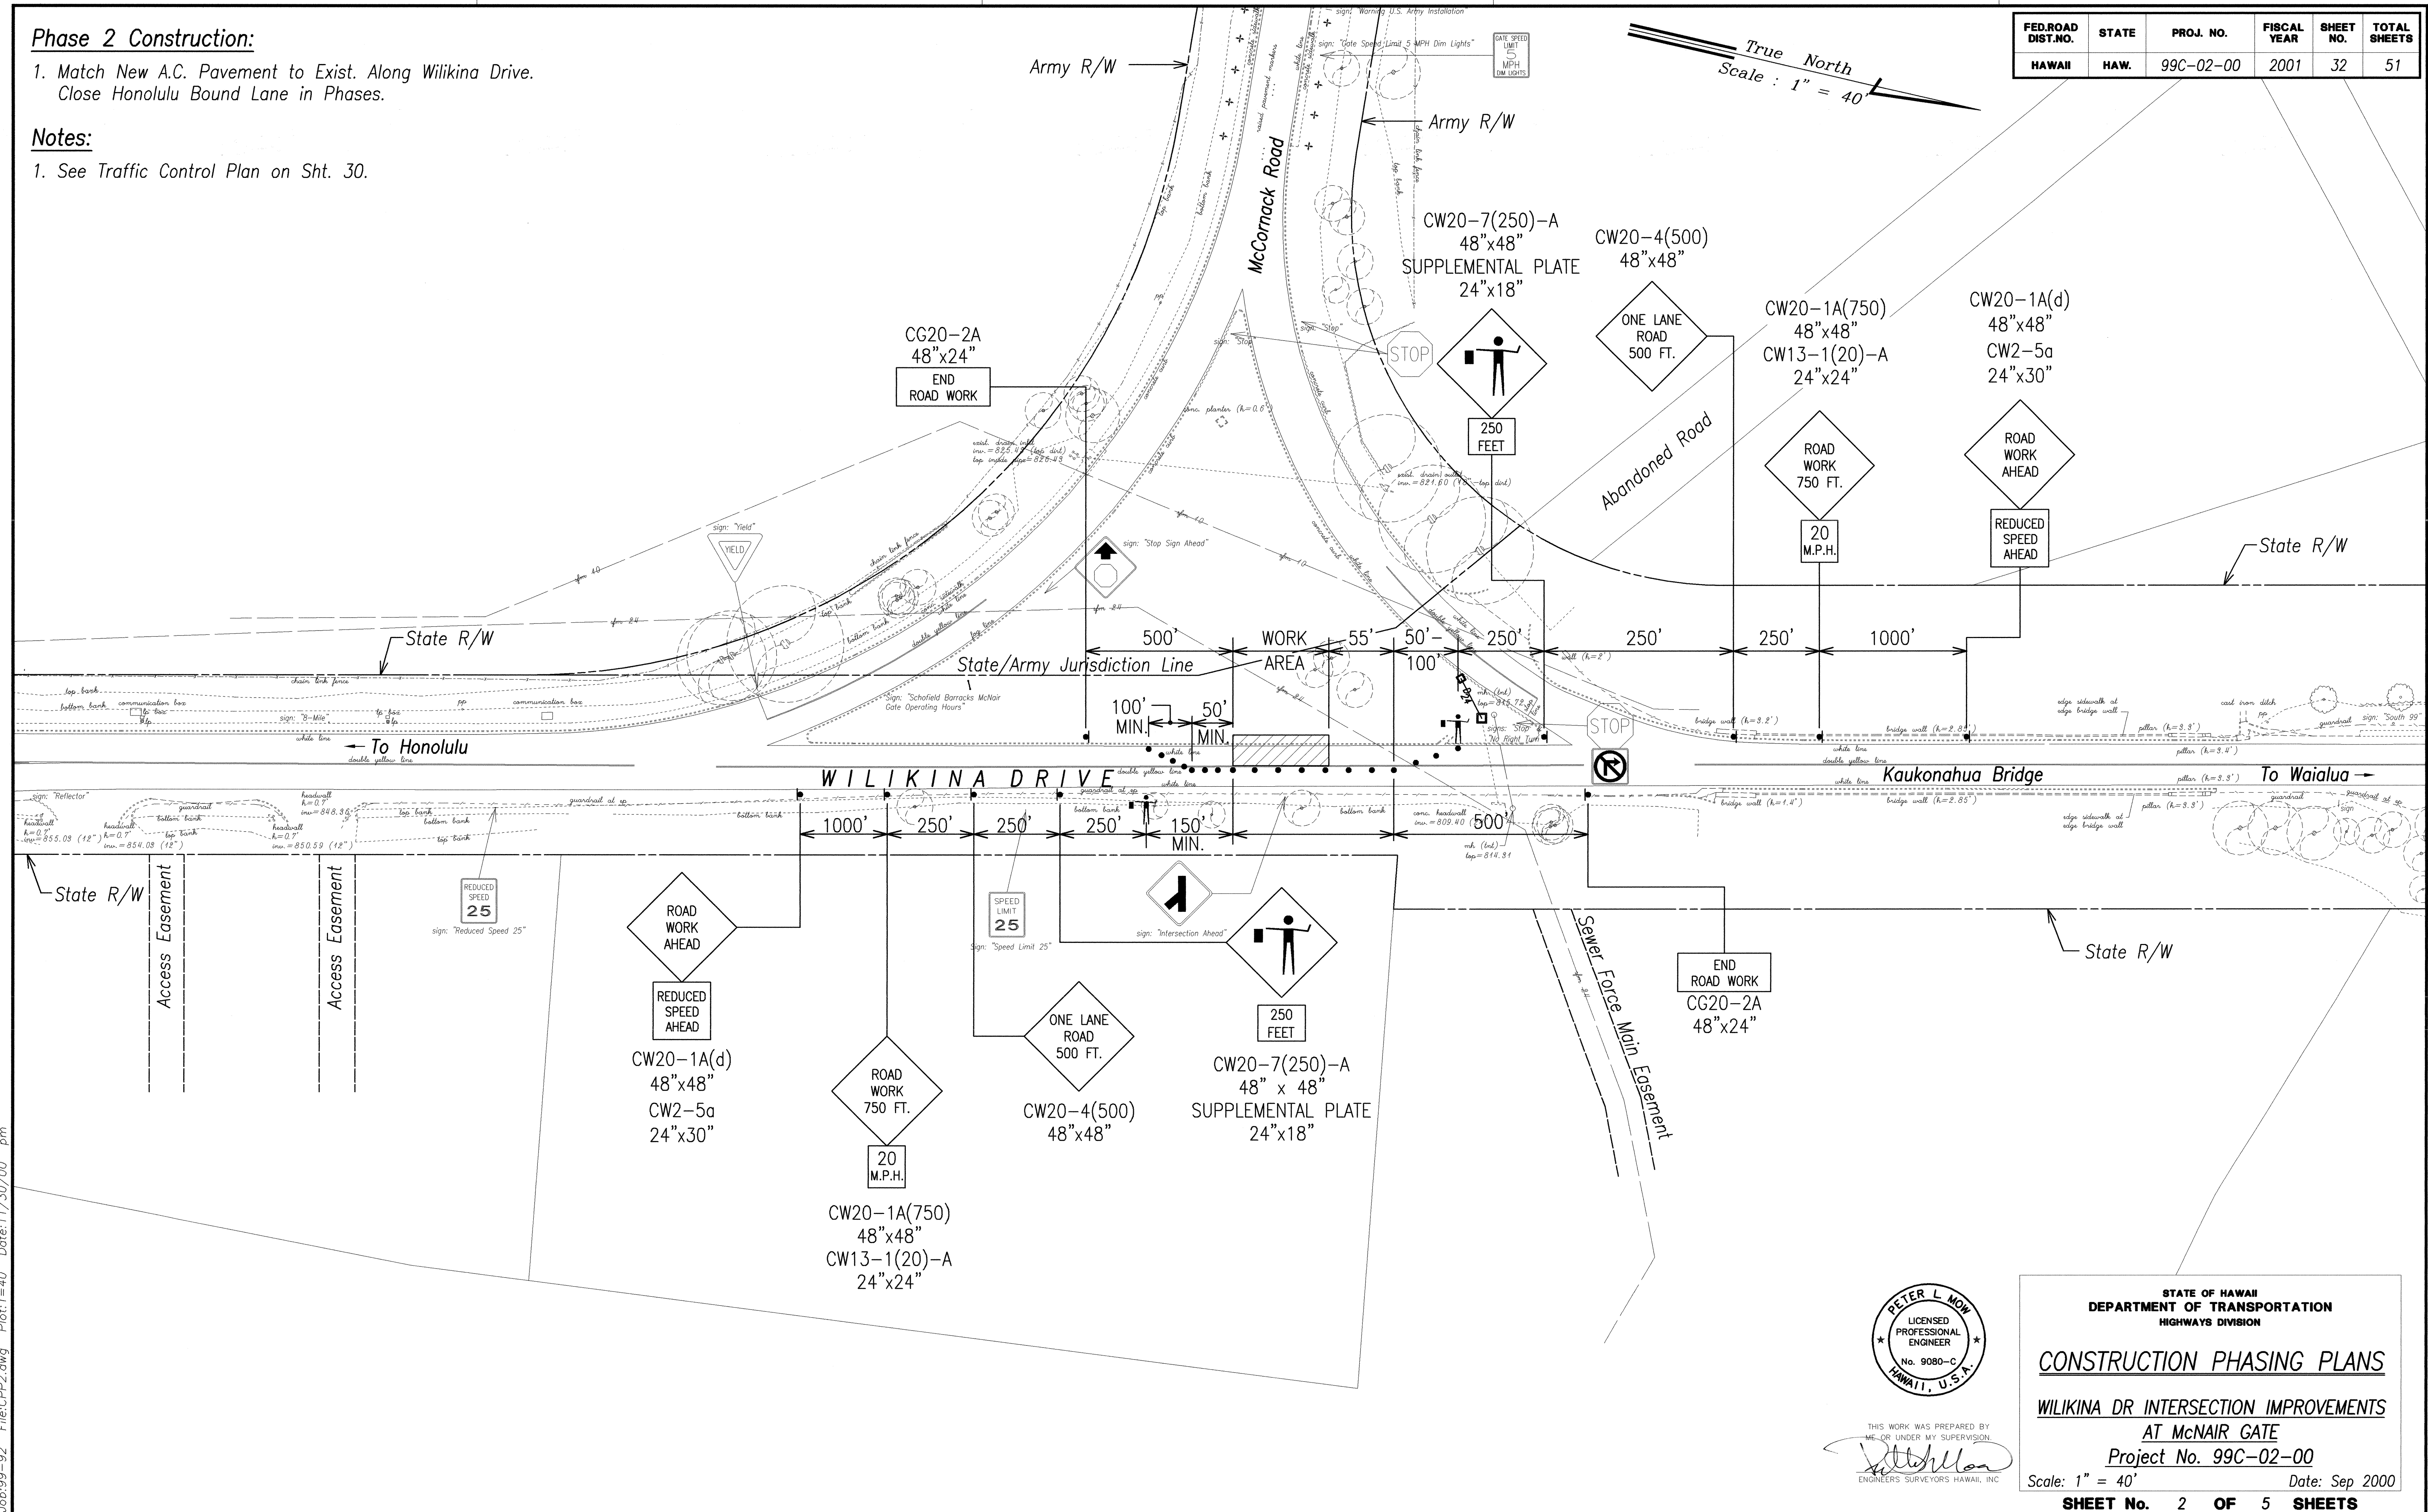

|               |                         |            |
|---------------|-------------------------|------------|
| ORIGINAL PLAN | SURVEY PLOTTED BY _____ | DATE _____ |
| NOTE BOOK     | DRAWN BY _____          | " _____    |
|               | DESIGNED BY _____       | " _____    |
|               | QUANTITIES BY _____     | " _____    |
|               | CHECKED BY _____        | " _____    |
| No. _____     |                         |            |

Job:99-92 File:CPP2.dwg Plot:1=40 Date:11/30/00 pm



THIS WORK WAS PREPARED BY  
ME OR UNDER MY SUPERVISION.

  
ENGINEERS SURVEYORS HAWAII, INC

STATE OF HAWAII  
DEPARTMENT OF TRANSPORTATION  
HIGHWAYS DIVISION

CONSTRUCTION PHASING PLANS

WILIKINA DR INTERSECTION IMPROVEMENTS  
AT MCNAIR GATE  
Project No. 99C-02-00

Scale: 1" = 40' Date: Sep 2000


**SHEET No. 2 OF 5 SHEETS**



Phase 3 Construction:


1. Close North Ramp.
2. Provide Temporary Pavement Markings, Signs and Stripes.
3. Remove Existing Signs.
4. Clear and Grub North Ramp Work Area.
5. Grade.
6. Excavate to Bottom of Specified Pavement Section.
7. Construct Base Course and A.C. Pavement.
8. Construct Concrete Curb.
9. Provide Top Soil and Grass.

| FED.ROAD DIST.NO. | STATE | PROJ. NO. | FISCAL YEAR | SHEET NO. | TOTAL SHEETS |
|-------------------|-------|-----------|-------------|-----------|--------------|
| HAWAII            | HAW.  | 99C-02-00 | 2001        | 33        | 51           |

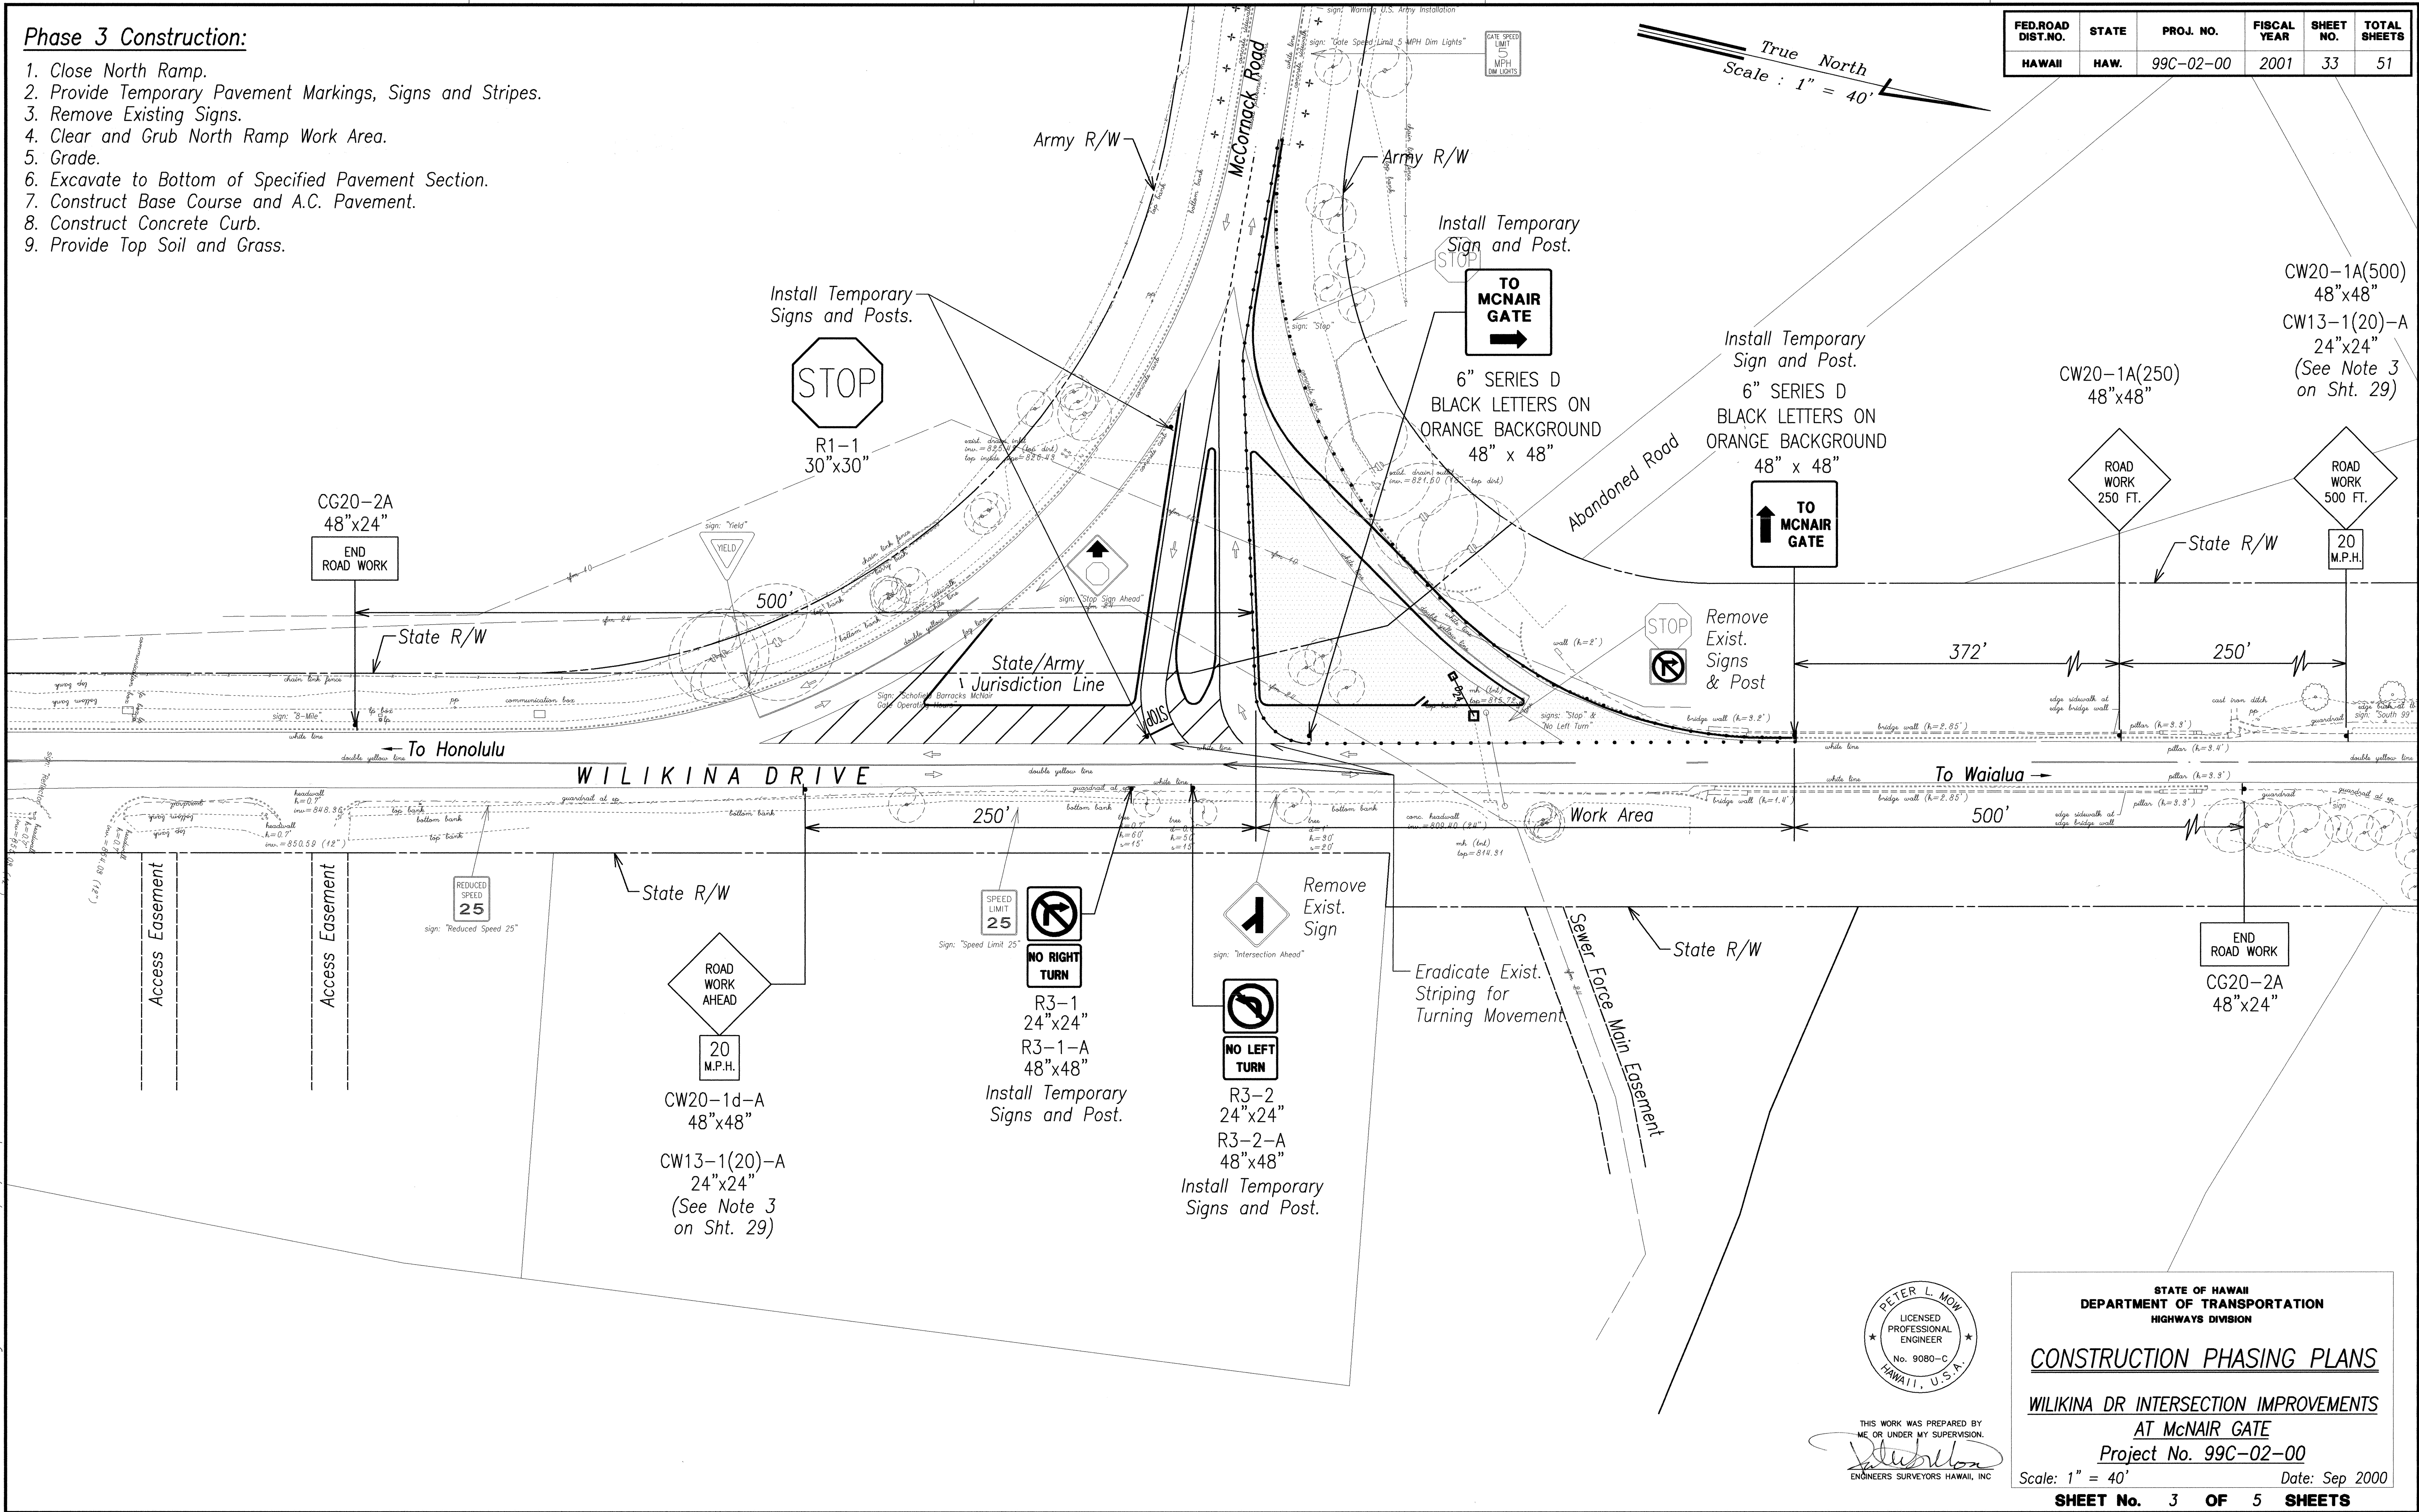

|               |      |
|---------------|------|
| ORIGINAL PLAN | DATE |
| DRAWN BY      |      |
| DESIGNED BY   |      |
| QUANTITIES BY |      |
| CHECKED BY    |      |
| No.           |      |

Job: 99-92 File: CPP3.dwg Plot: 1=40 Date: 03/02/01 pm

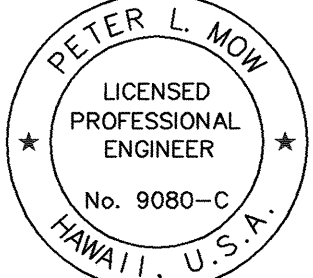

THIS WORK WAS PREPARED BY ME OR UNDER MY SUPERVISION.  
*Peter L. Mow*  
ENGINEERS SURVEYORS HAWAII, INC.

STATE OF HAWAII  
DEPARTMENT OF TRANSPORTATION  
HIGHWAYS DIVISION

**CONSTRUCTION PHASING PLANS**

**WILIKINA DR INTERSECTION IMPROVEMENTS**  
**AT MCNAIR GATE**  
**Project No. 99C-02-00**

Scale: 1" = 40' Date: Sep 2000


**SHEET No. 3 OF 5 SHEETS**



Phase 4 Construction:

1. Open North Ramp.
2. Close South Ramp.
3. Provide Temporary Pavement Markings, Signs and Stripes.
4. Clear and Grub South Ramp Work Area.
5. Excavate to Bottom of Specified Pavement Section.
6. Construct Base Course and A.C. Pavement.
7. Construct Concrete Curb.
8. Provide Top Soil and Grass.

| FED.ROAD DIST.NO. | STATE | PROJ. NO. | FISCAL YEAR | SHEET NO. | TOTAL SHEETS |
|-------------------|-------|-----------|-------------|-----------|--------------|
| HAWAII            | HAW.  | 99C-02-00 | 2001        | 34        | 51           |

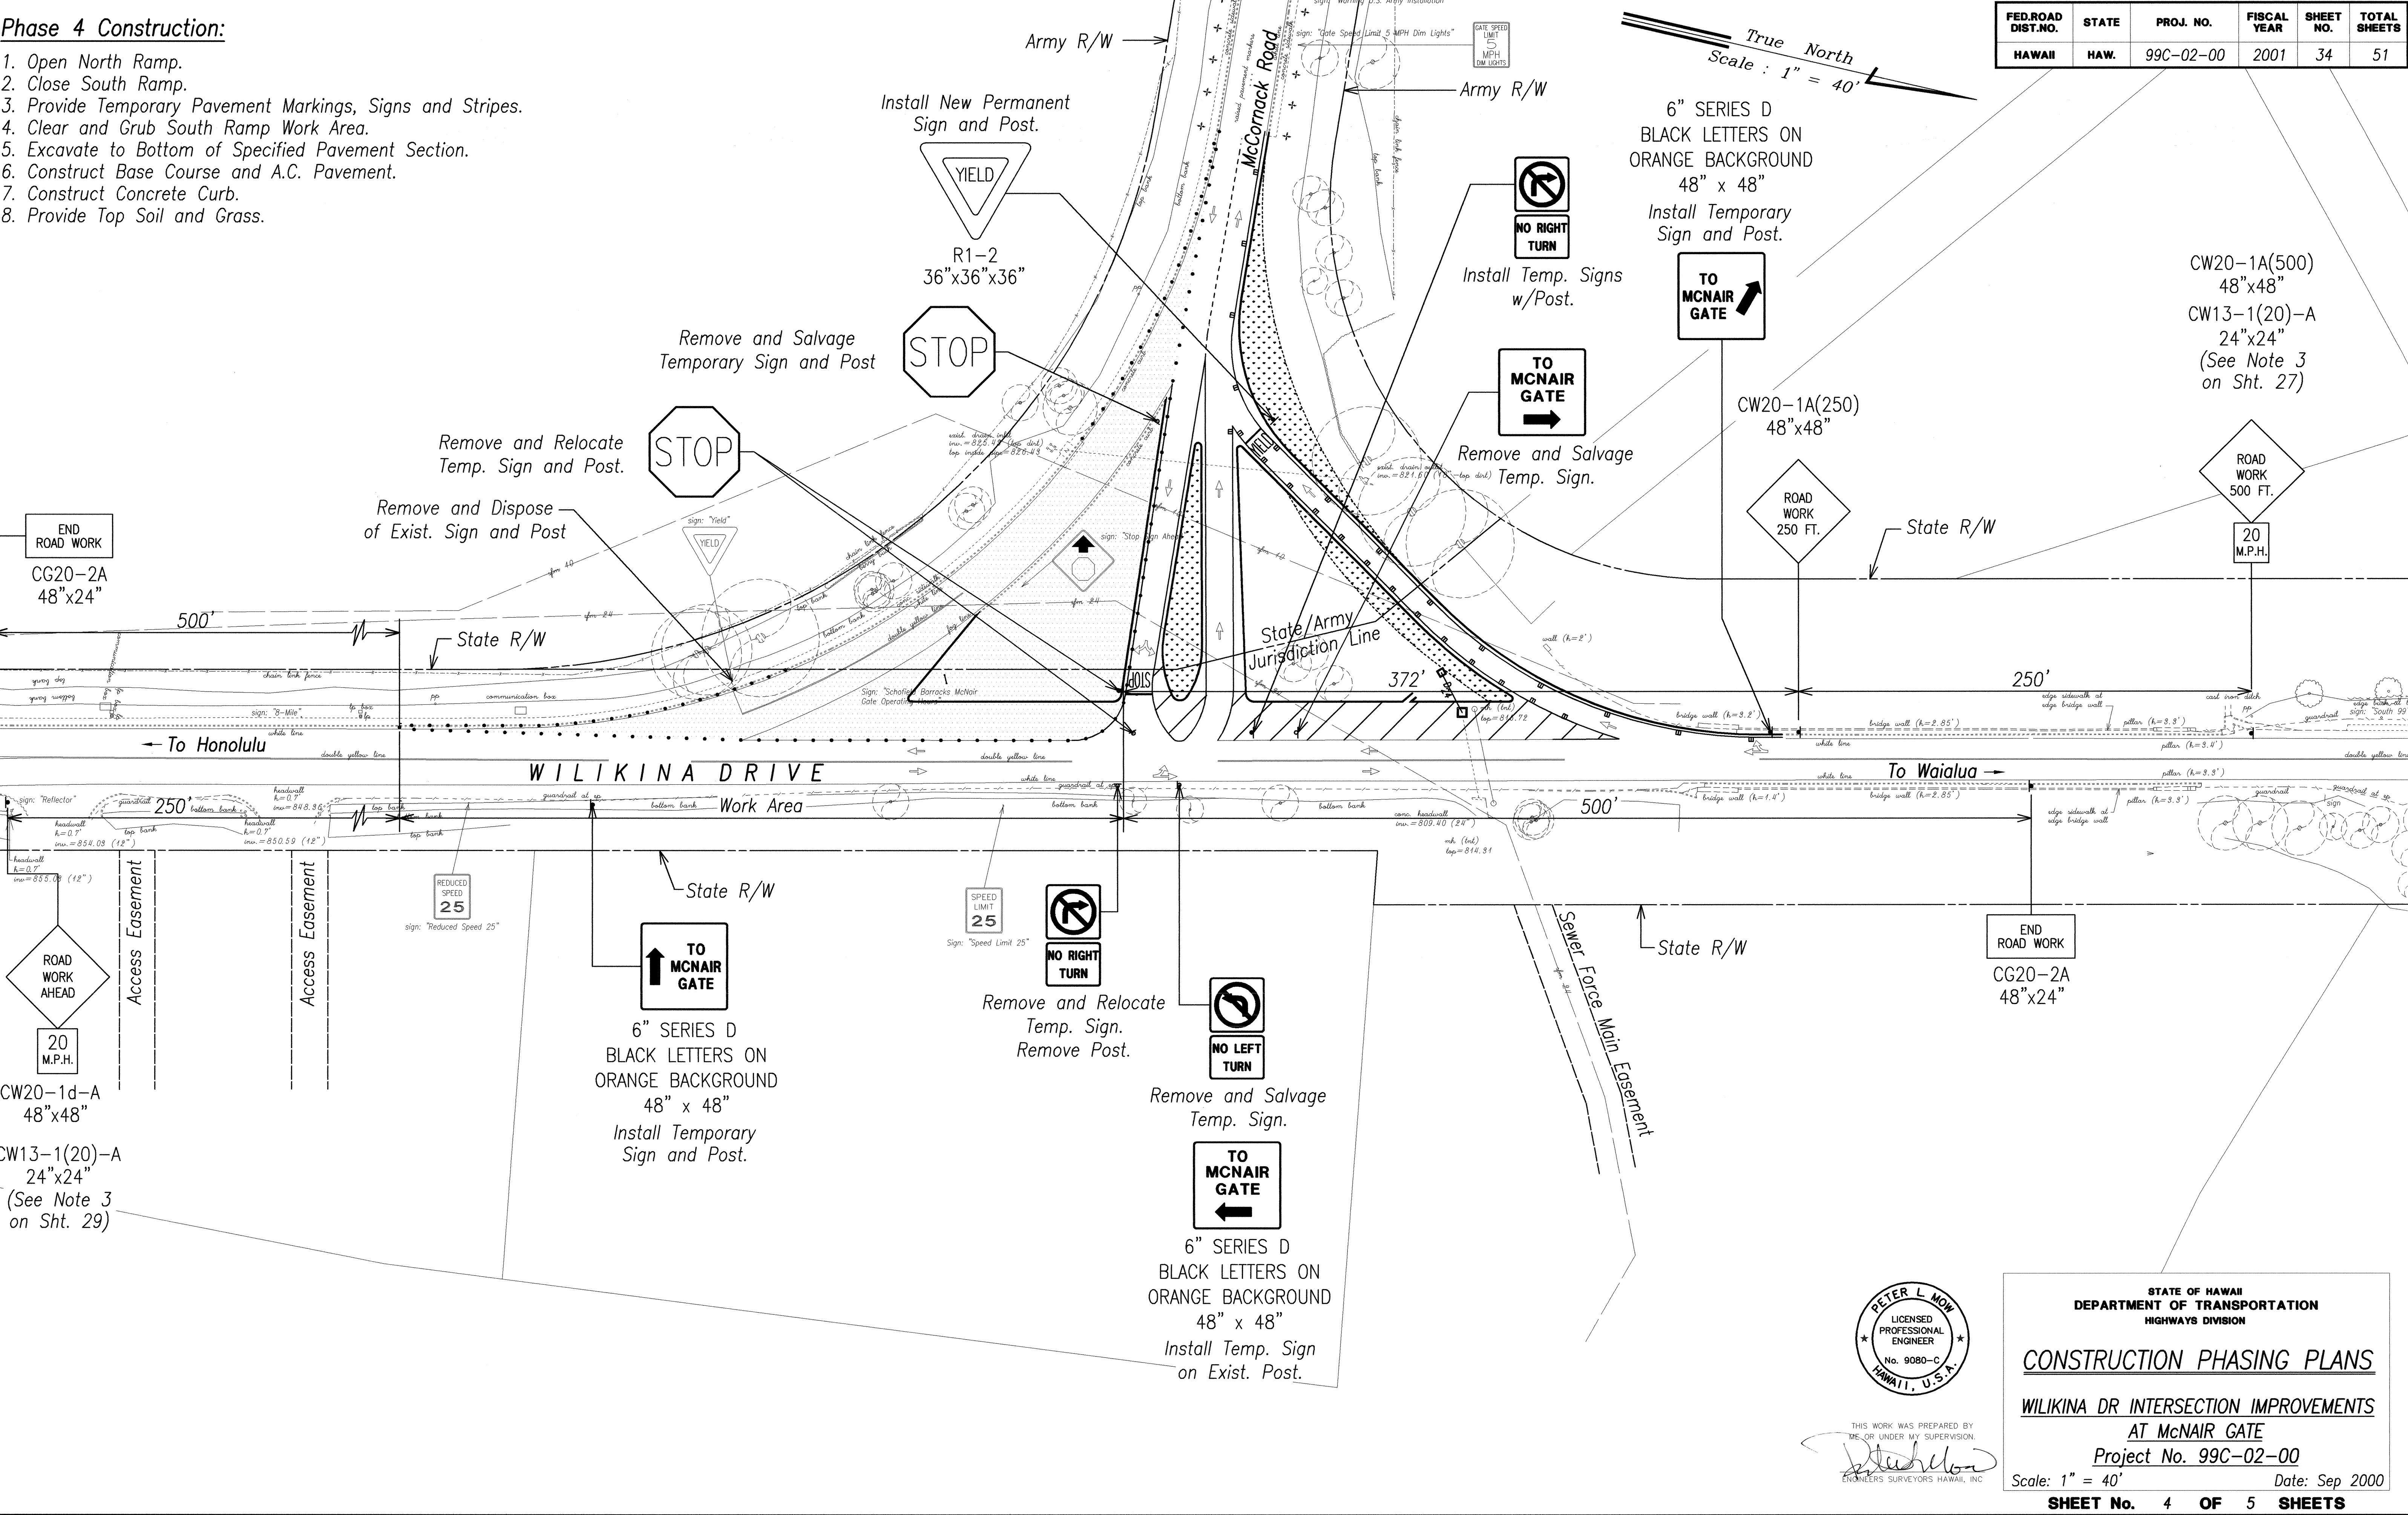

|                   |      |
|-------------------|------|
| SURVEY PLOTTED BY | DATE |
| DRAWN BY          |      |
| TRACED BY         |      |
| DESIGNED BY       |      |
| CHECKED BY        |      |
| No.               |      |

Job: 99-92 File: CPP4.dwg Plot: 1=40 Date: 03/02/01 pm



THIS WORK WAS PREPARED BY ME OR UNDER MY SUPERVISION.  
*[Signature]*  
ENGINEERS SURVEYORS HAWAII, INC.

STATE OF HAWAII  
DEPARTMENT OF TRANSPORTATION  
HIGHWAYS DIVISION

CONSTRUCTION PHASING PLANS

WILIKINA DR INTERSECTION IMPROVEMENTS  
AT MCNAIR GATE

Project No. 99C-02-00

Scale: 1" = 40' Date: Sep 2000

SHEET No. 4 OF 5 SHEETS




Phase 5 Construction:

1. Open South Ramp.
2. Remove Temporary Pavement Markings, Signs and Stripes.
3. Provide New Pavement Markings, Signs and Stripes.
4. Provide Top Soil and Grass.

Notes:


1. See Pavement Markings, Signs and Striping Plans on Shts. 25-28.

| FED.ROAD<br>DIST.NO. | STATE | PROJ. NO. | FISCAL<br>YEAR | SHEET<br>NO. | TOTAL<br>SHEETS |
|----------------------|-------|-----------|----------------|--------------|-----------------|
| HAWAII               | HAW.  | 99C-02-00 | 2001           | 35           | 51              |

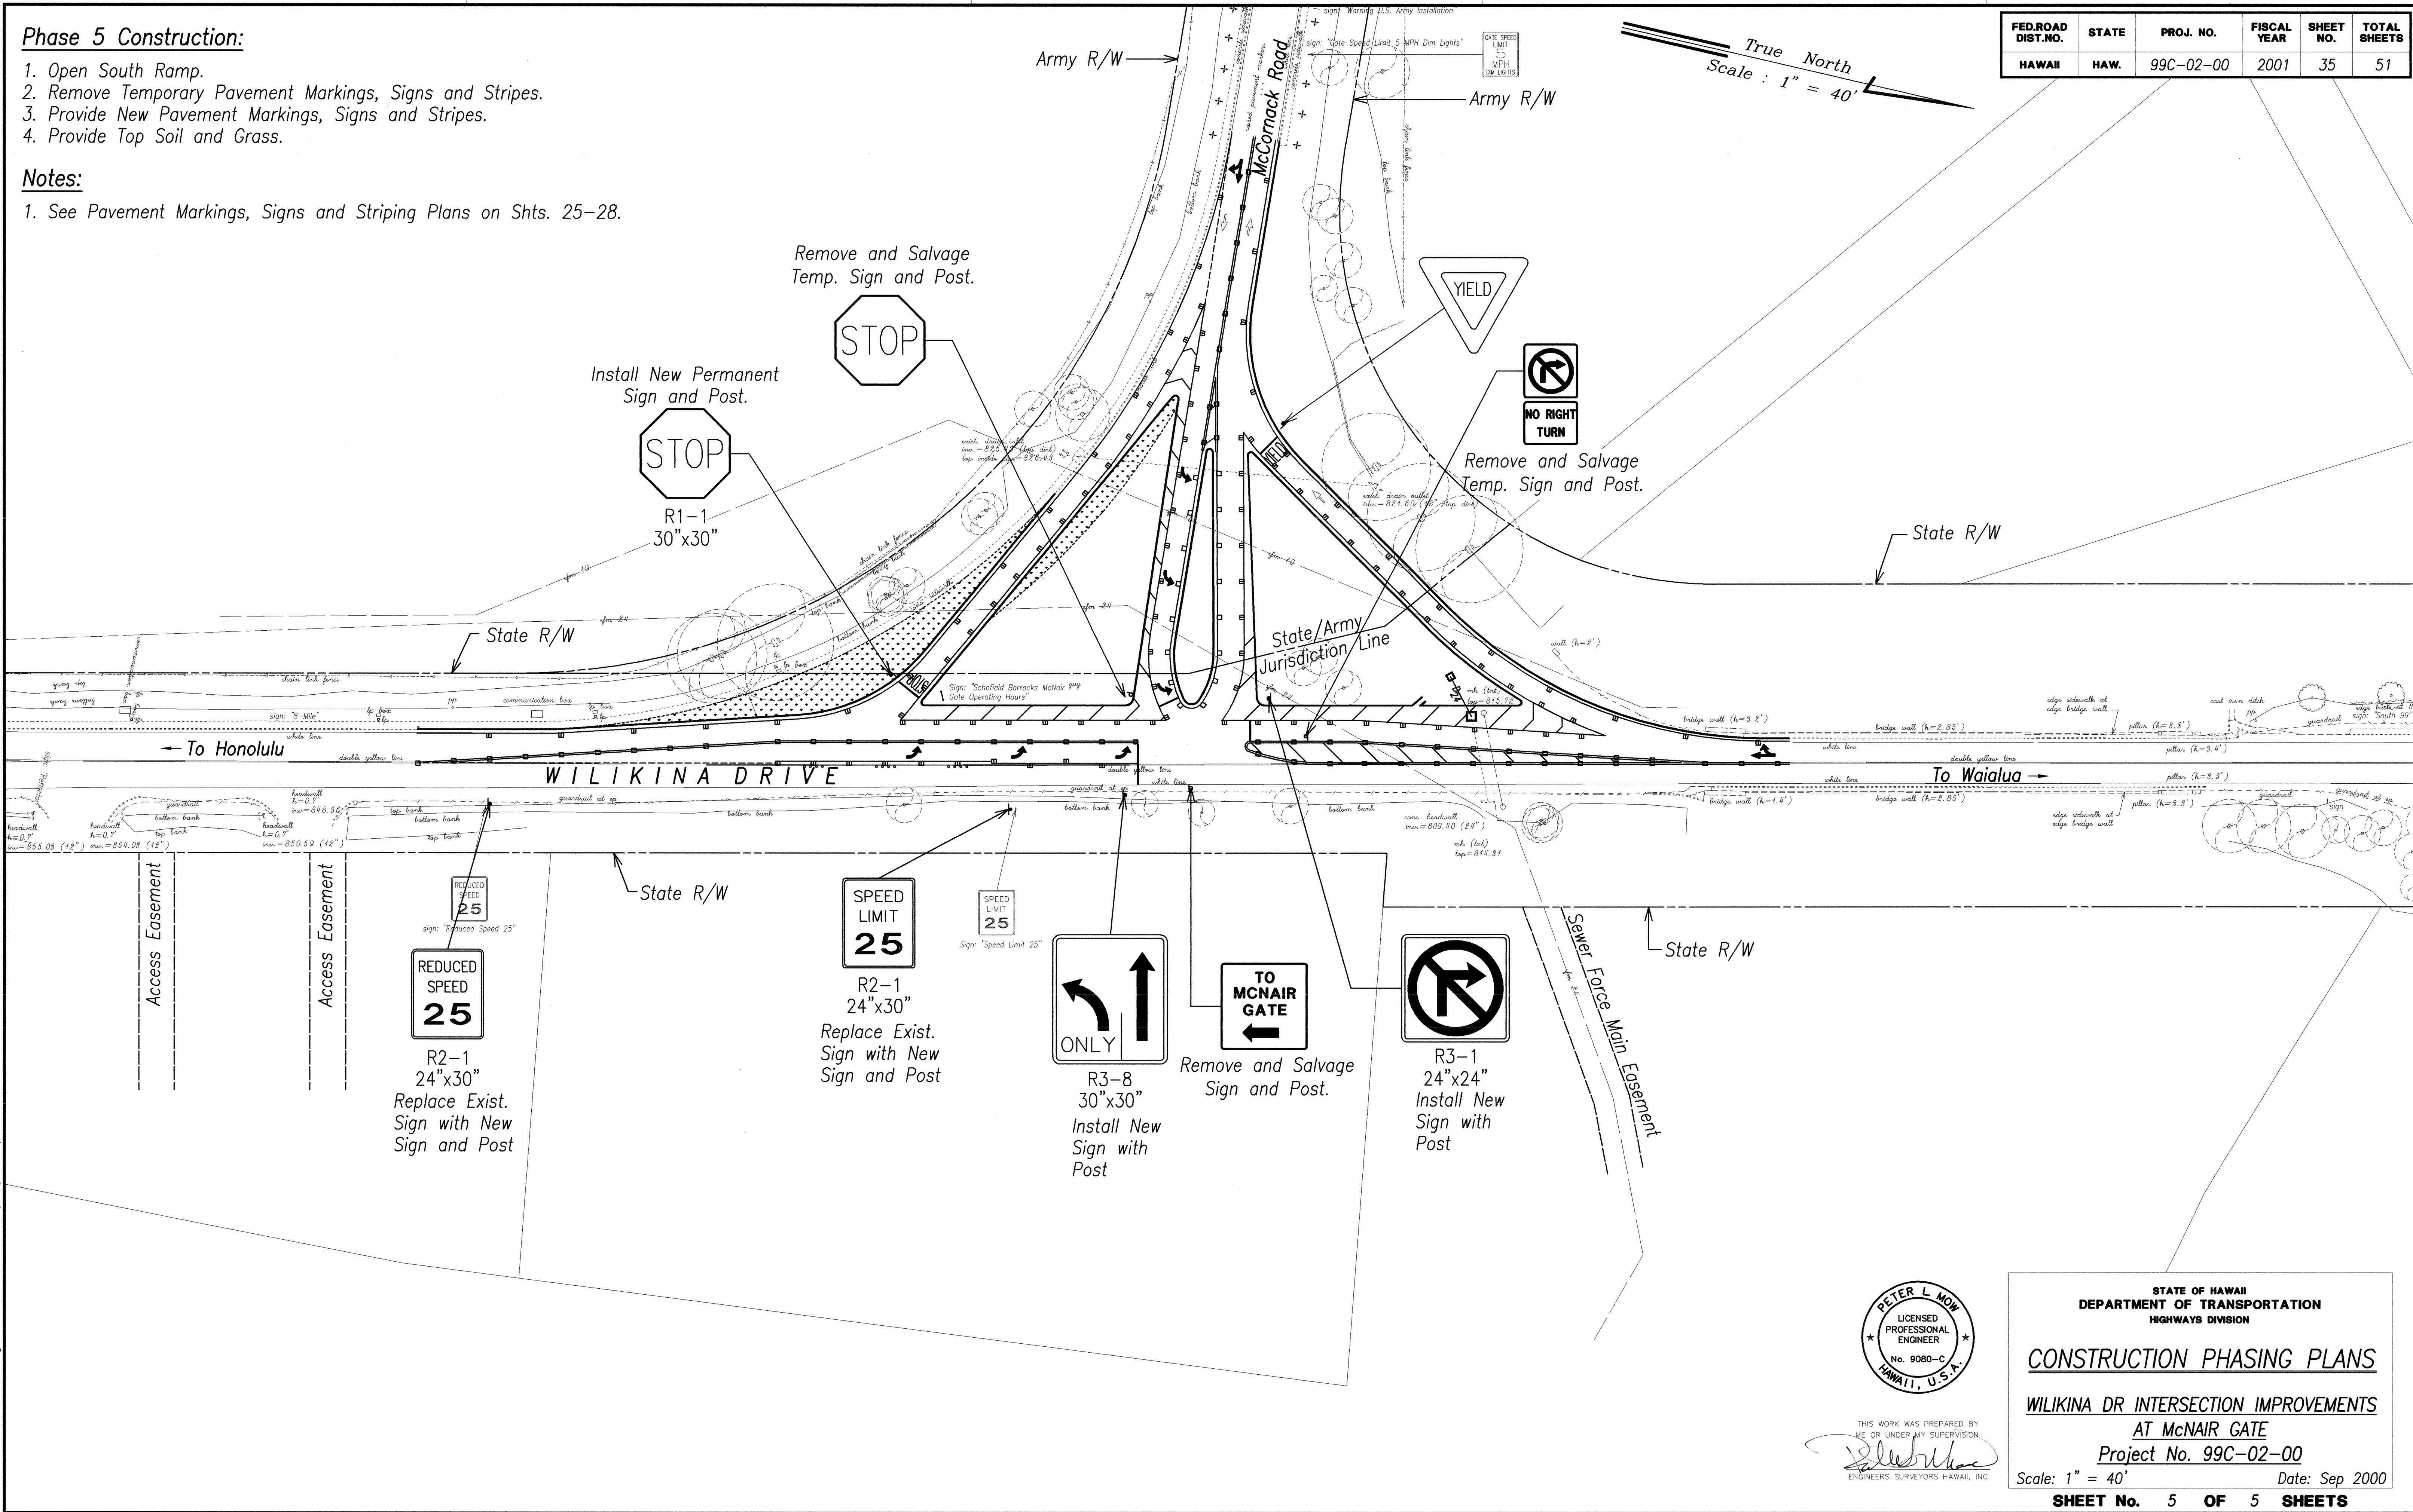

|                   |      |
|-------------------|------|
| SURVEY PLOTTED BY | DATE |
| DRAWN BY          |      |
| DESIGNED BY       |      |
| CHECKED BY        |      |
| NO.               |      |

Job: 99-92 File: CPP5.dwg Plot: 1=40 Date: 03/02/01 pm

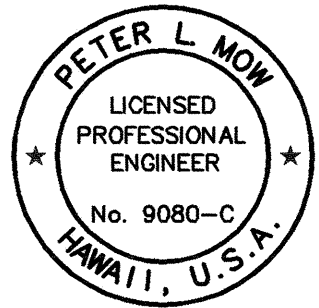

THIS WORK WAS PREPARED BY  
ME OR UNDER MY SUPERVISION.  
*[Signature]*  
ENGINEERS SURVEYORS HAWAII, INC.

STATE OF HAWAII  
DEPARTMENT OF TRANSPORTATION  
HIGHWAYS DIVISION

**CONSTRUCTION PHASING PLANS**

**WILIKINA DR INTERSECTION IMPROVEMENTS**  
**AT MCNAIR GATE**

**Project No. 99C-02-00**

Scale: 1" = 40' Date: Sep 2000

**SHEET No. 5 OF 5 SHEETS**