


MATCH LINE @ STA. 23+00

FED. ROAD DIST. NO.	STATE	PROJ. NO.	FISCAL YEAR	SHEET NO.	TOTAL SHEETS
HAWAII	HAW.	99C-02-00	2001	26	51

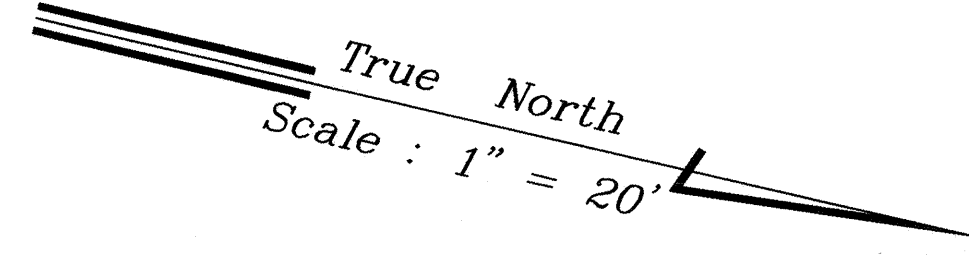

- 4" Wide White Line 2' Long @ 6' o.c.
(Tape, Type III or Thermoplastic Extrusion)
- 4" Wide Double Solid Yellow Stripe with Type "D" Raised Pavement Markers @ 20' o.c. (Typical)
(Tape, Type I or Thermoplastic Extrusion)


- 8" Wide White Stripe with Type "C" Raised Pavement Markers @ 20' o.c. (Tape, Type II or Thermoplastic Extrusion)

- 4" Wide White Stripe with Type "C" Raised Pavement Markers @ 40' o.c. (Tape, Type II or Thermoplastic Extrusion)

- 12" Wide White Diagonal Stripe @ 20' o.c. (Typ.)
(Tape, Type II or Thermoplastic Extrusion)


- 4" Wide Double Solid Yellow Stripe with Type "H" Raised Pavement Markers @ 20' o.c. (Typ.) (Tape, Type II or Thermoplastic Extrusion)

- 12" Wide Stop Bar
(Tape, Type III or Thermoplastic Extrusion)

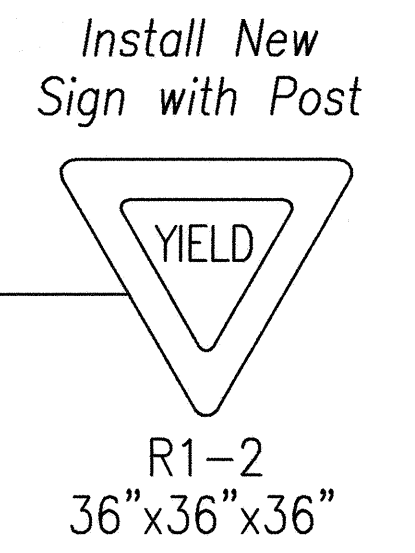

- 4" Wide Solid Yellow Stripe with Type "H" Raised Pavement Markers @ 40' o.c. (Typ.) (Tape, Type II or Thermoplastic Extrusion)

- 4" Wide Double Yellow Stripe with Type "D" Raised Pavement Markers @ 20' o.c.
(Tape, Type I or Thermoplastic Extrusion)

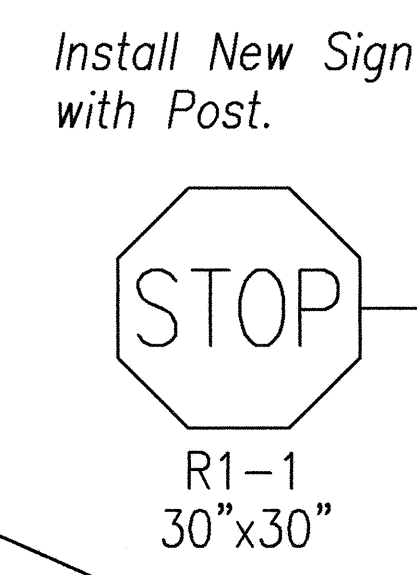

- Pavement Word "STOP" (Typ.)
(Tape, Type III or Thermoplastic Extrusion)

Relocate Exist. Sign (Incidental)

Sign: "Schofield Barracks McNair Gate Operating Hours"

- Standard Pavement Arrows (Typ.)
(Tape, Type III or Thermoplastic Extrusion)

State/Army Jurisdiction Line

Match Exist. Striping

To Honolulu

WILIKINA DRIVE


To Waialua

MATCH LINE @ STA. 15+00

SURVEY PLOTTED BY	DATE
DRAWN BY	
DESIGNED BY	
CHECKED BY	
ORIGINAL PLAN	
NOTE BOOK	
No.	


Job: 99-92 File: STRIPE1.dwg Plot: 1=20 Date: 03/05/01 pm

Replace Exist. Sign with New Sign and Post

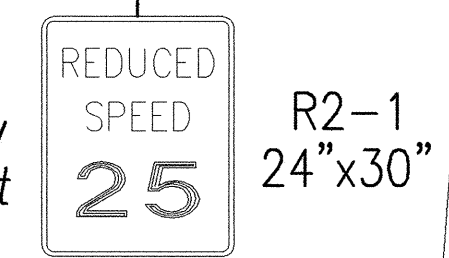

sign: "Reduced Speed 25"

Install New Sign with Post

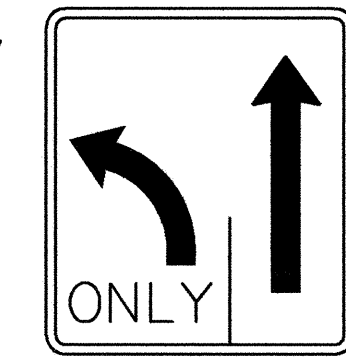


- 4" Wide White Stripe 2' Long @ 6' o.c. (Typ.)
(Tape, Type III or Thermoplastic Extrusion)

- 4" Wide White Stripe with Type "C" Raised Pavement Markers @ 20' o.c. (Non-Alternating)
(Tape, Type I or Thermoplastic Extrusion)


4-Each, Type "A" Pavement Markers, 10' Wide (Typical)

Replace Exist. Sign with New Sign and Post

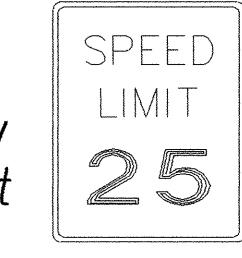


Sign: "Speed Limit 25"


- 8" Wide White Stripe with Type "C" Raised Pavement Markers @ 20' o.c.
(Tape, Type I or Thermoplastic Extrusion)

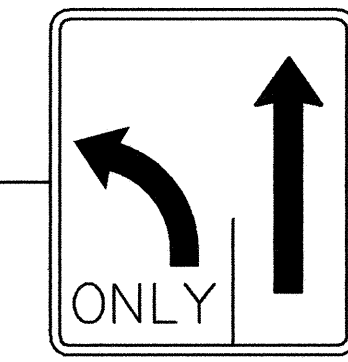

R3-8 30"x30" Install New Sign with Post

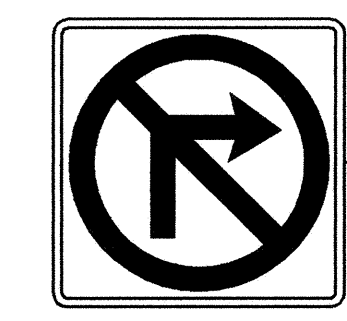

R3-1 24"x24" Install New Sign with Post


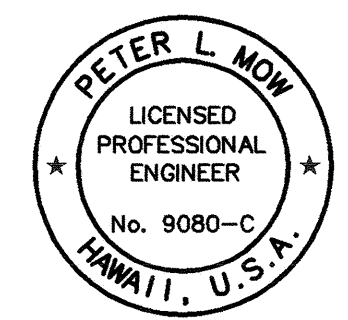


THIS WORK WAS PREPARED BY ME OR UNDER MY SUPERVISION
PETER L. NOW
ENGINEERS SURVEYORS HAWAII, INC.

STATE OF HAWAII
DEPARTMENT OF TRANSPORTATION
HIGHWAYS DIVISION
PAVEMENT MARKING, SIGN AND STRIPING PLAN
WILIKINA DR INTERSECTION IMPROVEMENTS
AT MCNAIR GATE
Project No. 99C-02-00


Scale: 1" = 20' Date: Sep 2000
SHEET No. 1 OF 3 SHEETS

FED.ROAD DIST.NO.	STATE	PROJ. NO.	FISCAL YEAR	SHEET NO.	TOTAL SHEETS
HAWAII	HAW.	99C-02-00	2001	27	51

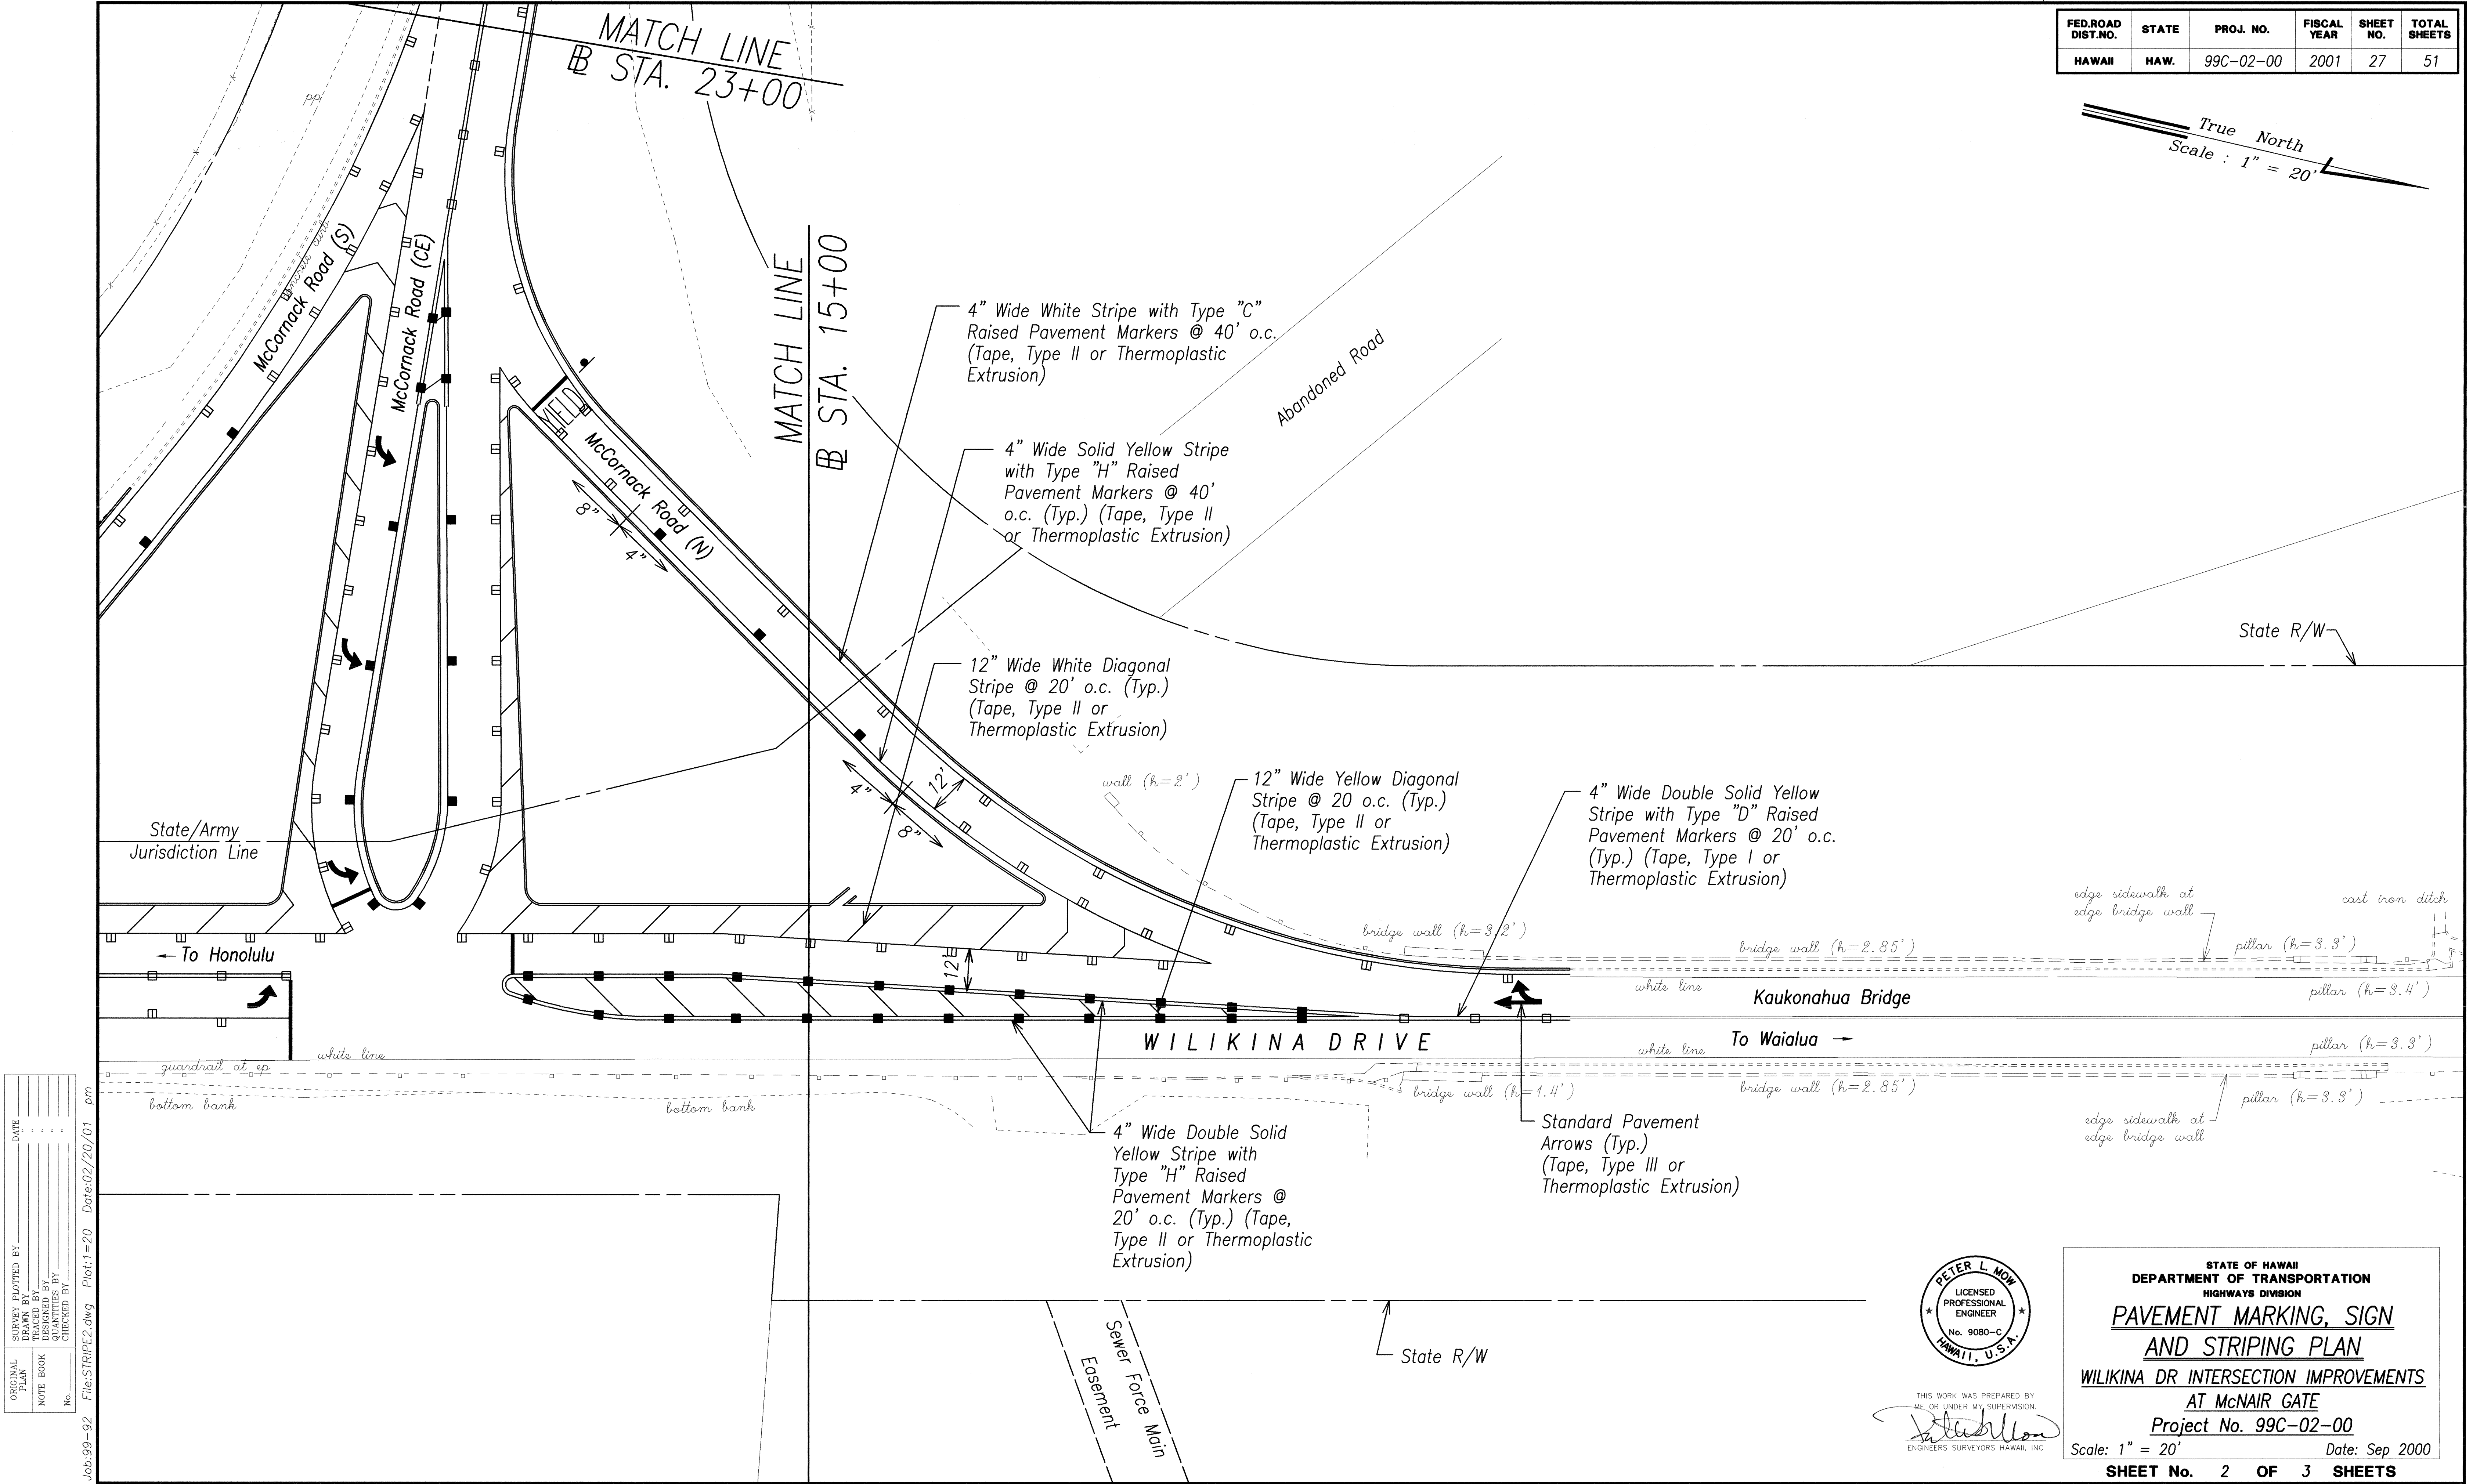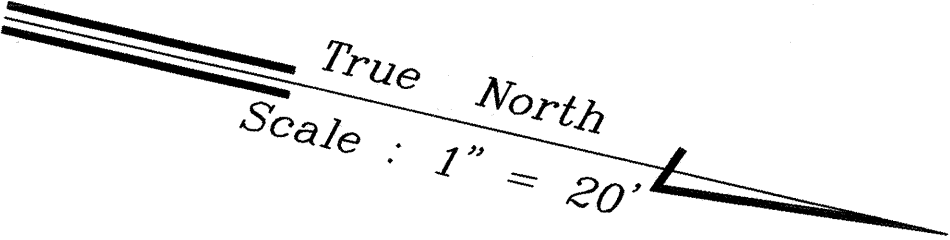

SURVEY PLOTTED BY	DATE
DRAWN BY	
TRACED BY	
DESIGNED BY	
CHECKED BY	
ORIGINAL PLAN	
NOTE BOOK	
No.	

Job: 99-92 File: STRIPE2.dwg Plot: 1=20 Date: 02/20/01 pm

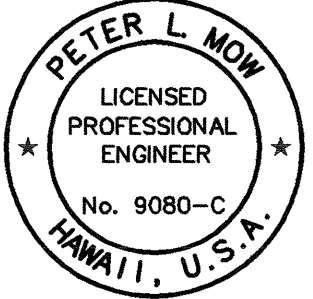

THIS WORK WAS PREPARED BY
ME OR UNDER MY SUPERVISION.
Peter L. Now
ENGINEERS SURVEYORS HAWAII, INC.

STATE OF HAWAII
DEPARTMENT OF TRANSPORTATION
HIGHWAYS DIVISION

PAVEMENT MARKING, SIGN
AND STRIPING PLAN

WILIKINA DR INTERSECTION IMPROVEMENTS
AT McNAIR GATE

Project No. 99C-02-00

Scale: 1" = 20' Date: Sep 2000

SHEET No. 2 OF 3 SHEETS


FED.ROAD DIST.NO.	STATE	PROJ. NO.	FISCAL YEAR	SHEET NO.	TOTAL SHEETS
HAWAII	HAW.	99C-02-00	2001	28	51

True North
Scale : 1" = 20'

ORIGINAL PLAN	SURVEY PLOTTED BY	DATE
NOTE BOOK	DRAWN BY	
No.	DESIGNED BY	
	CHECKED BY	

Job: 99-92 File: STRIPES3.dwg Plot: 1=20 Date: 02/20/01 pm

sign: "Gate Speed Limit
5 MPH Dim Lights"

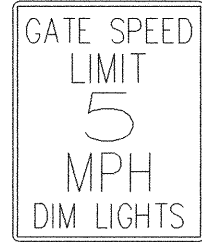

4" Wide Double Solid Yellow
Stripe with Type "D" Raised
Pavement Markers @ 20' o.c.
(Typ.) (Tape, Type I or
Thermoplastic Extrusion)

Army R/W

sign: "Warning U.S.
Army Installation"

Standard Pavement Arrow
(Tape, Type III or
Thermoplastic Extrusion)

← To McNair Gate

McCornack Road

Match Exist. Striping

Army R/W

4" Wide White Stripe 2' Long
@ 6' o.c. (Tape, Type III or
Thermoplastic Extrusion)

4" Wide White Stripe with Type "C"
Raised Pavement Markers @ 40' o.c.
(Tape, Type II or Thermoplastic
Extrusion)

MATCH LINE
@ STA. 23+00

Army R/W

McCornack Road (N)

WILIKINA DRIVE



State R/W

McCornack Road (CE)

State/Army Jurisdiction Line

McCornack Road (S)

Sign: "Speed Limit 25"

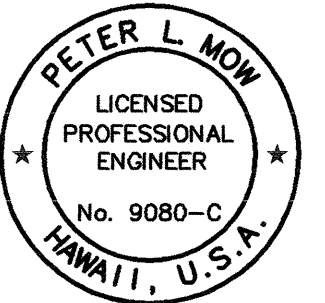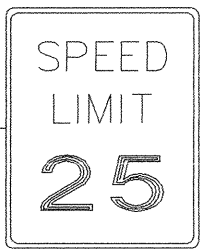

THIS WORK WAS PREPARED BY
ME OR UNDER MY SUPERVISION.
[Signature]
ENGINEERS SURVEYORS HAWAII, INC.

STATE OF HAWAII
DEPARTMENT OF TRANSPORTATION
HIGHWAYS DIVISION

**PAVEMENT MARKING, SIGN
AND STRIPING PLAN**
WILIKINA DR INTERSECTION IMPROVEMENTS
AT McNAIR GATE
Project No. 99C-02-00

Scale: 1" = 20' Date: Sep 2000

SHEET No. 3 OF 3 SHEETS