


| FED. ROAD DIST. NO. | STATE | PROJ. NO. | FISCAL YEAR | SHEET NO. | TOTAL SHEETS |
|---------------------|-------|-----------|-------------|-----------|--------------|
| HAWAII              | HAW.  | 99C-02-00 | 2001        | 16        | 51           |

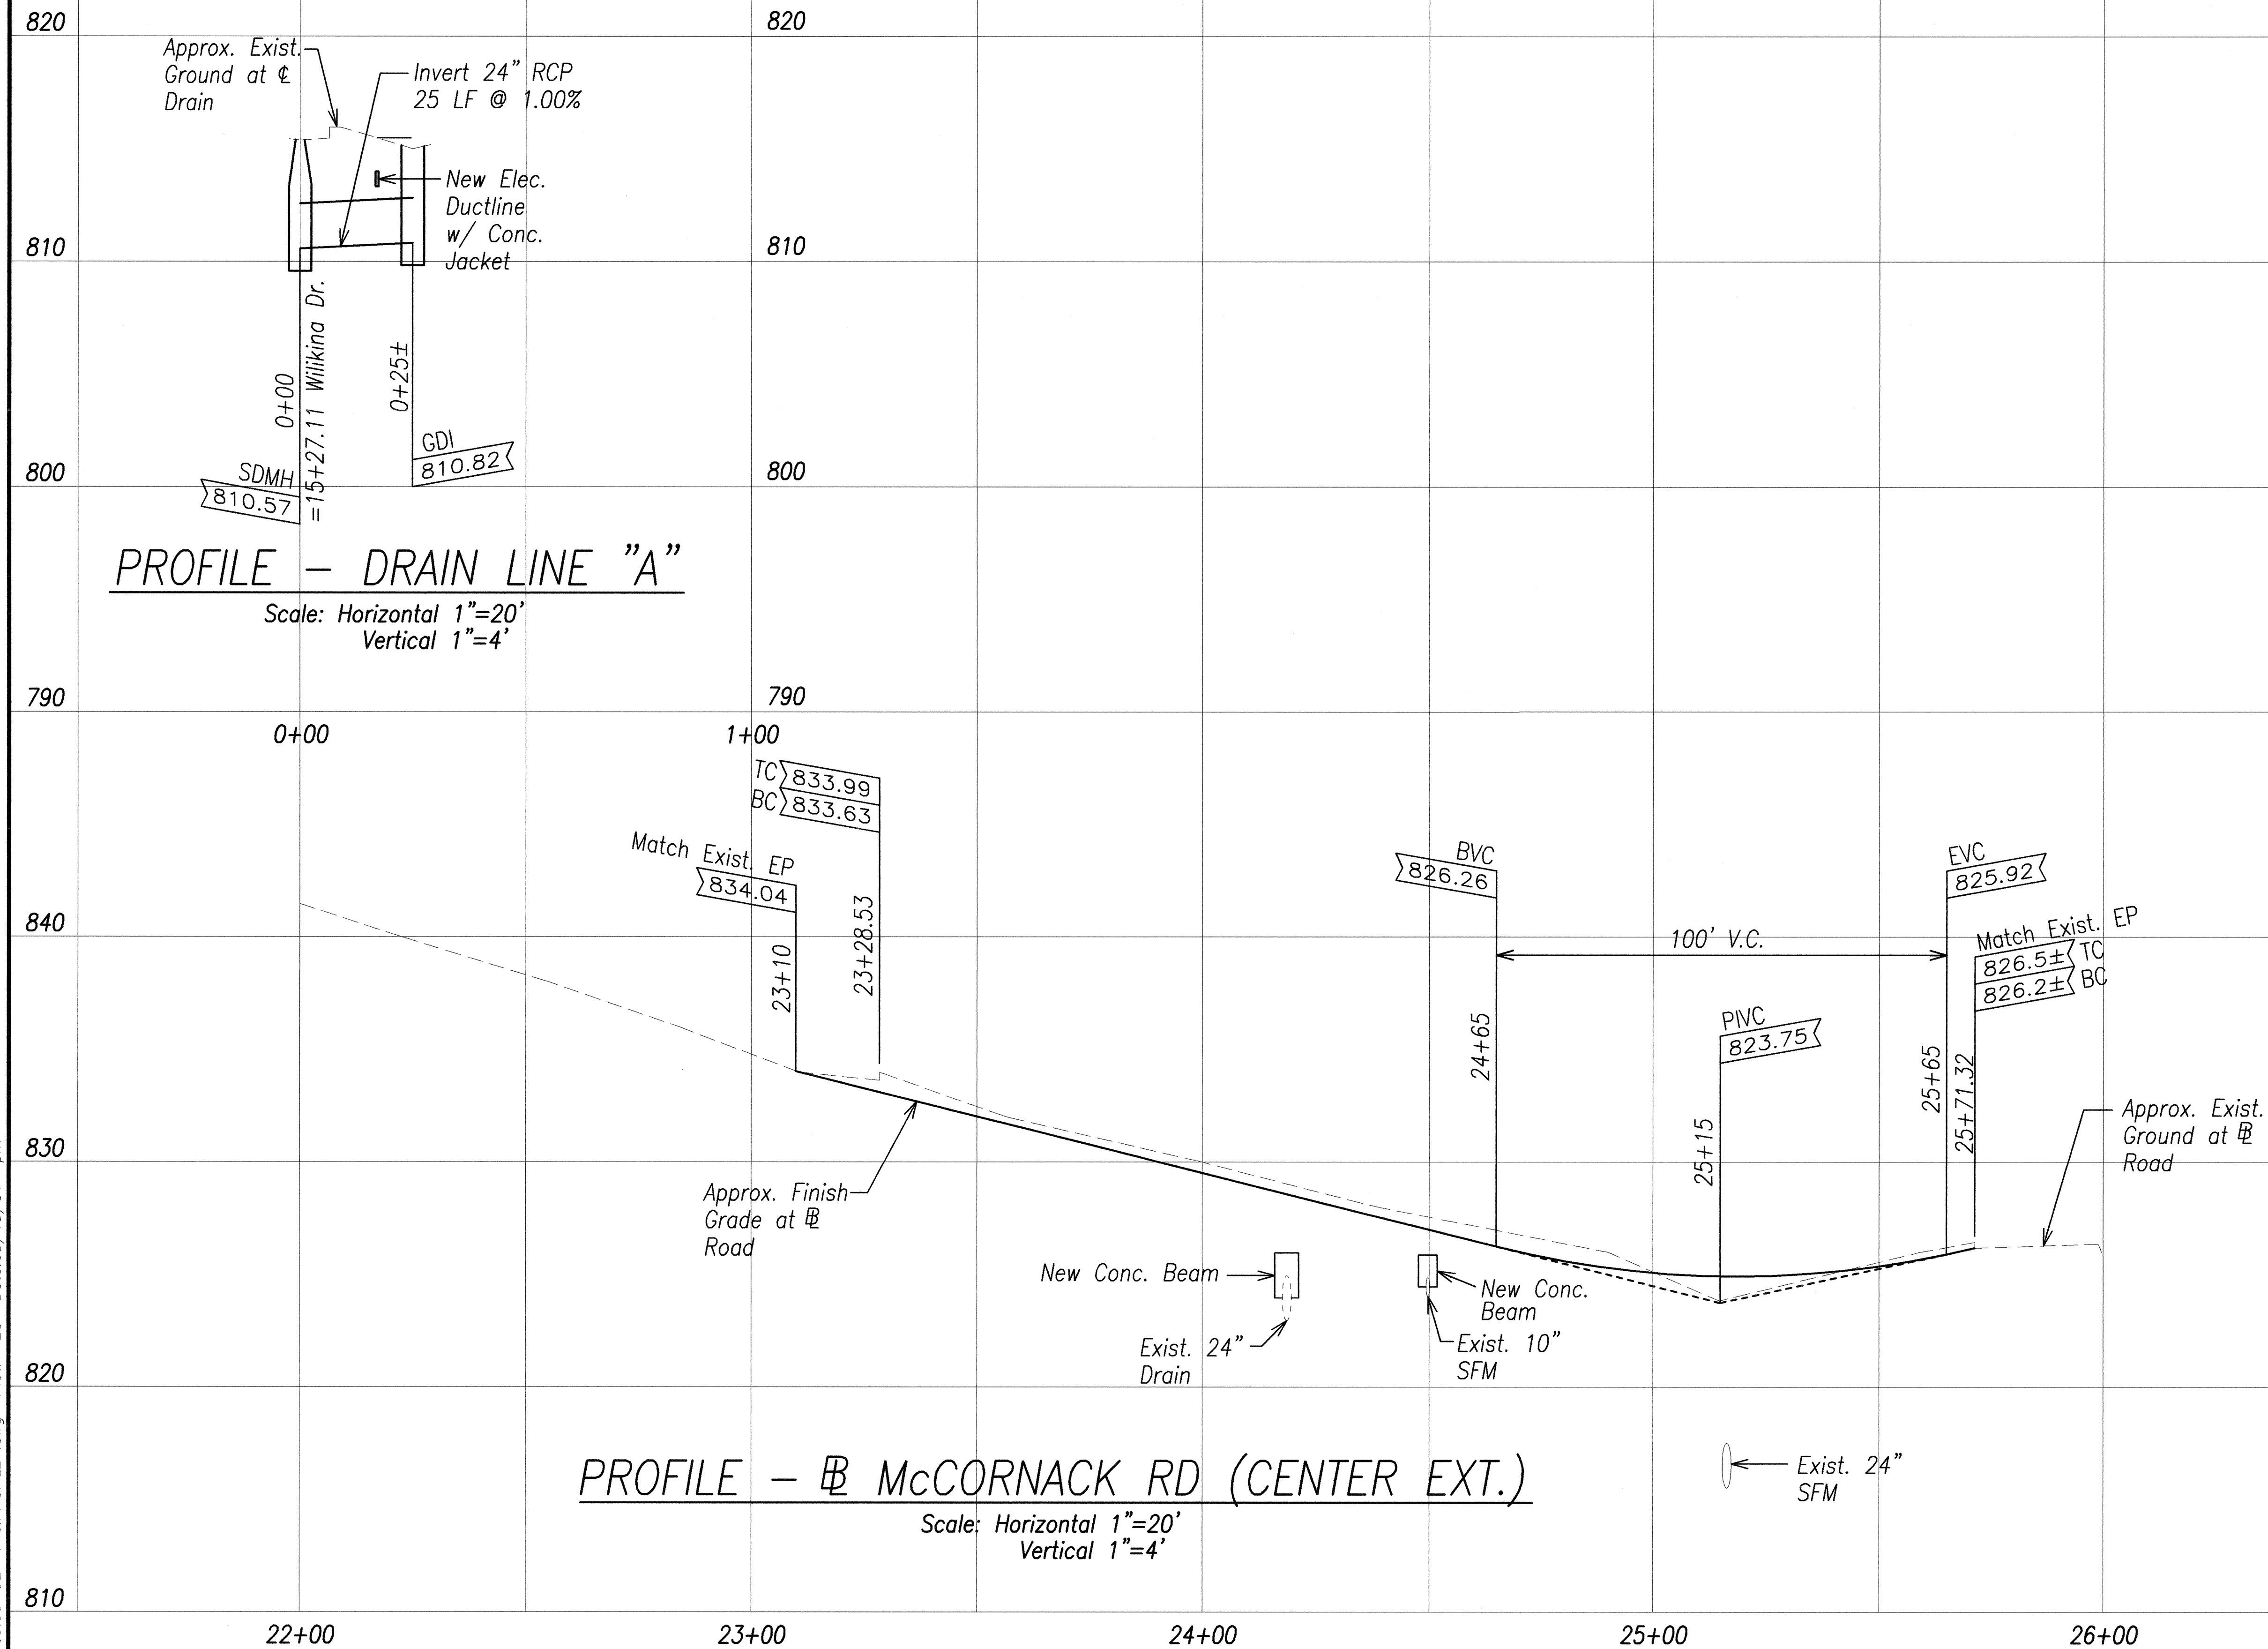

Job: 99-92 File: PROFILE1.dwg Plot: 1=20 Date: 03/15/01 pm

|               |                   |      |
|---------------|-------------------|------|
| ORIGINAL PLAN | SURVEY PLOTTED BY | DATE |
| NOTE BOOK     | DRAWN BY          |      |
|               | DESIGNED BY       |      |
|               | QUANTITIES BY     |      |
|               | CHECKED BY        |      |

PETER L. NOW  
LICENSED PROFESSIONAL ENGINEER  
No. 9080-C  
HAWAII, U.S.A.

THIS WORK WAS PREPARED BY ME OR UNDER MY SUPERVISION

ENGINEERS-SURVEYORS-HAWAII, INC.