

FED.ROAD DIST.NO.	STATE	PROJ. NO.	FISCAL YEAR	SHEET NO.	TOTAL SHEETS
HAWAII	HAW.	99C-02-00	2001	36	51

PAVEMENT MARKING SUMMARY

DESCRIPTION	QUANTITY
Pavement Markers	
Type A _____	12 Ea.
Type C _____	87 Ea.
Type D _____	30 Ea.
Type H _____	43 Ea.
Tape – Type I or Thermoplastic Extrusion	
4-Inch Pavement Stripe (White) _____	119 L.F.
8-Inch Pavement Stripe (White) _____	81 L.F.
Double 4-Inch Pavement Stripe (Yellow) _____	564 L.F.
Tape – Type II or Thermoplastic Extrusion	
4-Inch Pavement Stripe (White) _____	1,325 L.F.
4-Inch Pavement Stripe (Yellow) _____	548 L.F.
8-Inch Pavement Stripe (White) _____	891 L.F.
12-Inch Pavement Stripe (White) _____	339 L.F.
12-Inch Pavement Stripe (Yellow) _____	115 L.F.
Double 4-Inch Pavement Stripe (Yellow) _____	616 L.F.
Tape – Type III or Thermoplastic Extrusion	
4-Inch Pavement Stripe (White) _____	287 L.F.
12-Inch Stop Bar _____	6 Lanes
Pavement Arrow _____	8 Ea.
Pavement Word _____	2 Ea.

TRAFFIC SIGN SUMMARY

		QUANTITY			
SIGN No.	MESSAGE	10 Sq. Ft. or Less		Greater Than 10 Sq. Ft.	
		w/ Post	w/out Post	w/ Post	w/out Post
R1-1	Stop	1	–	–	–
R1-2	Yield	1	–	–	–
R2-1	Speed Limit 25	2	–	–	–
R3-1	No Right Turn	1	–	–	–
R3-8	Lane Use Control	2	–	–	–
	TOTAL	7	–	–	–

ORIGINAL PLAN

NOTE BOOK

No.

SURVEY PLOTTED BY

DRAWN BY


TRACED BY

DESIGNED BY

CHECKED BY

DATE

Job: 99-92    File: TRAFFIC-SUM.dwg    Plot: 1=1    Date: 03/05/01    pm

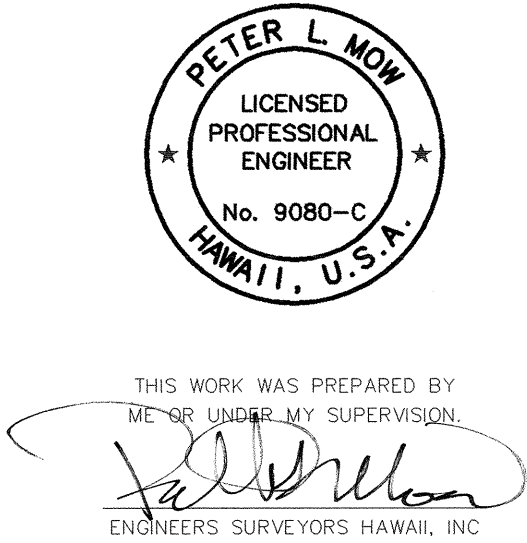

STATE OF HAWAII  
DEPARTMENT OF TRANSPORTATION  
HIGHWAYS DIVISION

TRAFFIC SUMMARY

WILIKINA DR INTERSECTION IMPROVEMENTS  
AT McNAIR GATE  
Project No. 99C-02-00

Scale: No Scale      Date: Sep 2000

SHEET No. 1 OF 1 SHEETS