



FED. ROAD DIST. NO.	STATE	PROJ. NO.	FISCAL YEAR	SHEET NO.	TOTAL SHEETS
HAWAII	HAW.	99C-02-00	2001	4	51

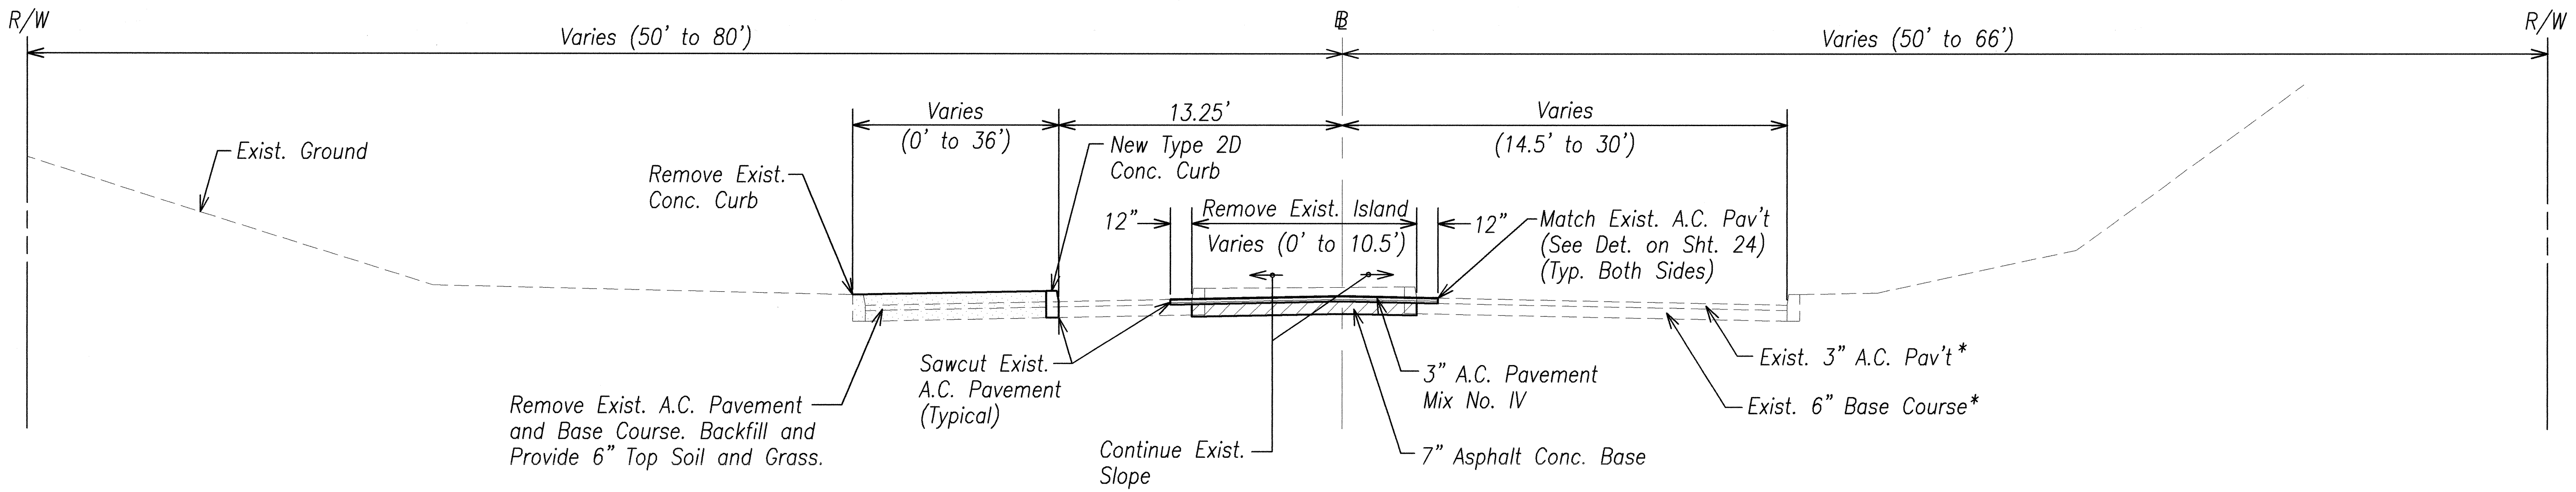

MC CORNACK RD (CENTER EXT.) @ STA. 22+31.46 to @ STA. 23+39.37
 Scale: 1/4" = 1'-0"

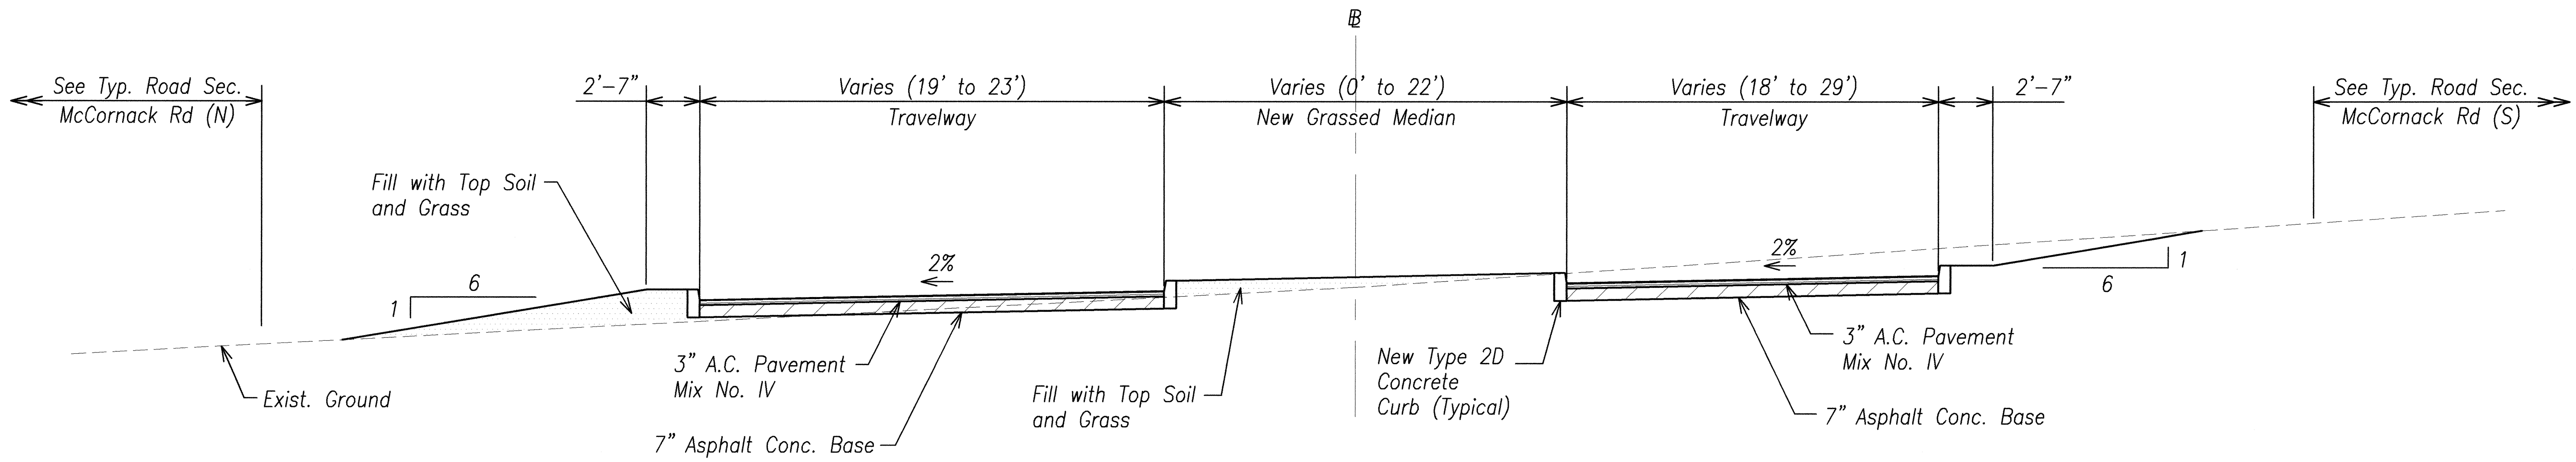

MC CORNACK RD (CENTER EXT.) @ STA. 22+39.37 to @ STA. 25+71.32
 Scale: 1/4" = 1'-0"

Notes:

1. See "Sawcut and Connection to Exist. A.C. Pavement" Detail on Sheet 24.
2. See "New Conc. Curb at Exist. Pavement" Detail on Sheet 24.

* Assumed (No Data)



THIS WORK WAS PREPARED BY ME, OR UNDER MY SUPERVISION.
[Signature]
 ENGINEERS SURVEYORS HAWAII, INC.


STATE OF HAWAII
 DEPARTMENT OF TRANSPORTATION
 HIGHWAYS DIVISION

TYPICAL ROAD SECTIONS
 WILIKINA DR INTERSECTION IMPROVEMENTS
 AT McNAIR GATE
 Project No. 99C-02-00
 Scale: 1/4" = 1'-0"


Date: Sep 2000
SHEET No. 1 OF 3 SHEETS

Job: 99-02 File: TYP-SEC1.dwg Plot: 1=4 Date: 11/27/00 pm
 SURVEY PLOTTED BY: DATE: 11/27/00
 DESIGNED BY: 11/27/00
 NOTE BOOK: 11/27/00
 QUANTITIES BY: 11/27/00
 CHECKED BY: 11/27/00
 No. 11/27/00

FED.ROAD DIST.NO.	STATE	PROJ. NO.	FISCAL YEAR	SHEET NO.	TOTAL SHEETS
HAWAII	HAW.	99C-02-00	2001	5	51

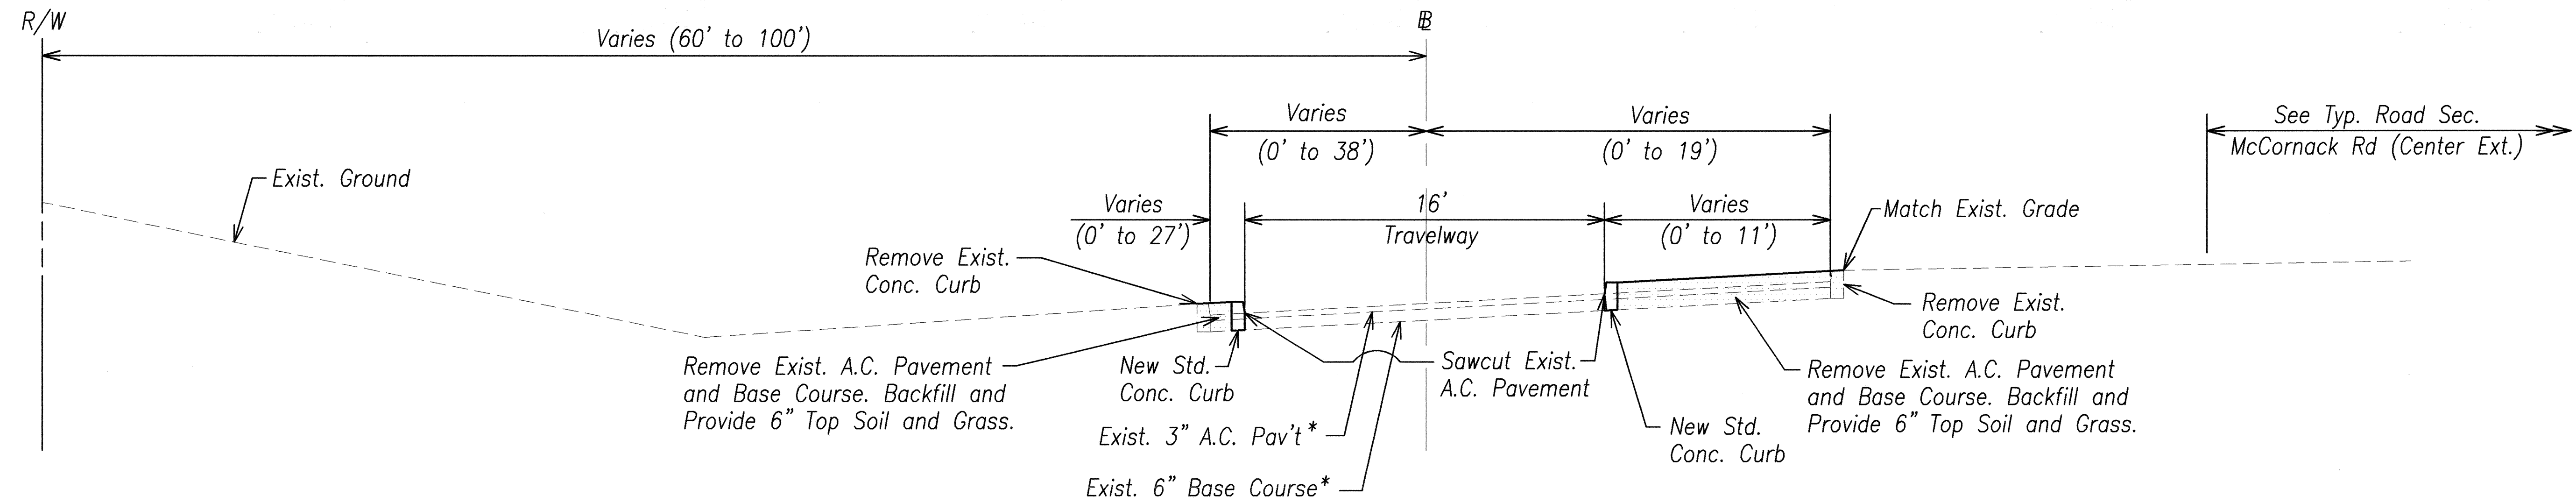

MC CORNACK RD (N) $\pm$ STA. 23+35.56 to $\pm$ STA. 27+89.06
Scale: 1/4" = 1'-0"

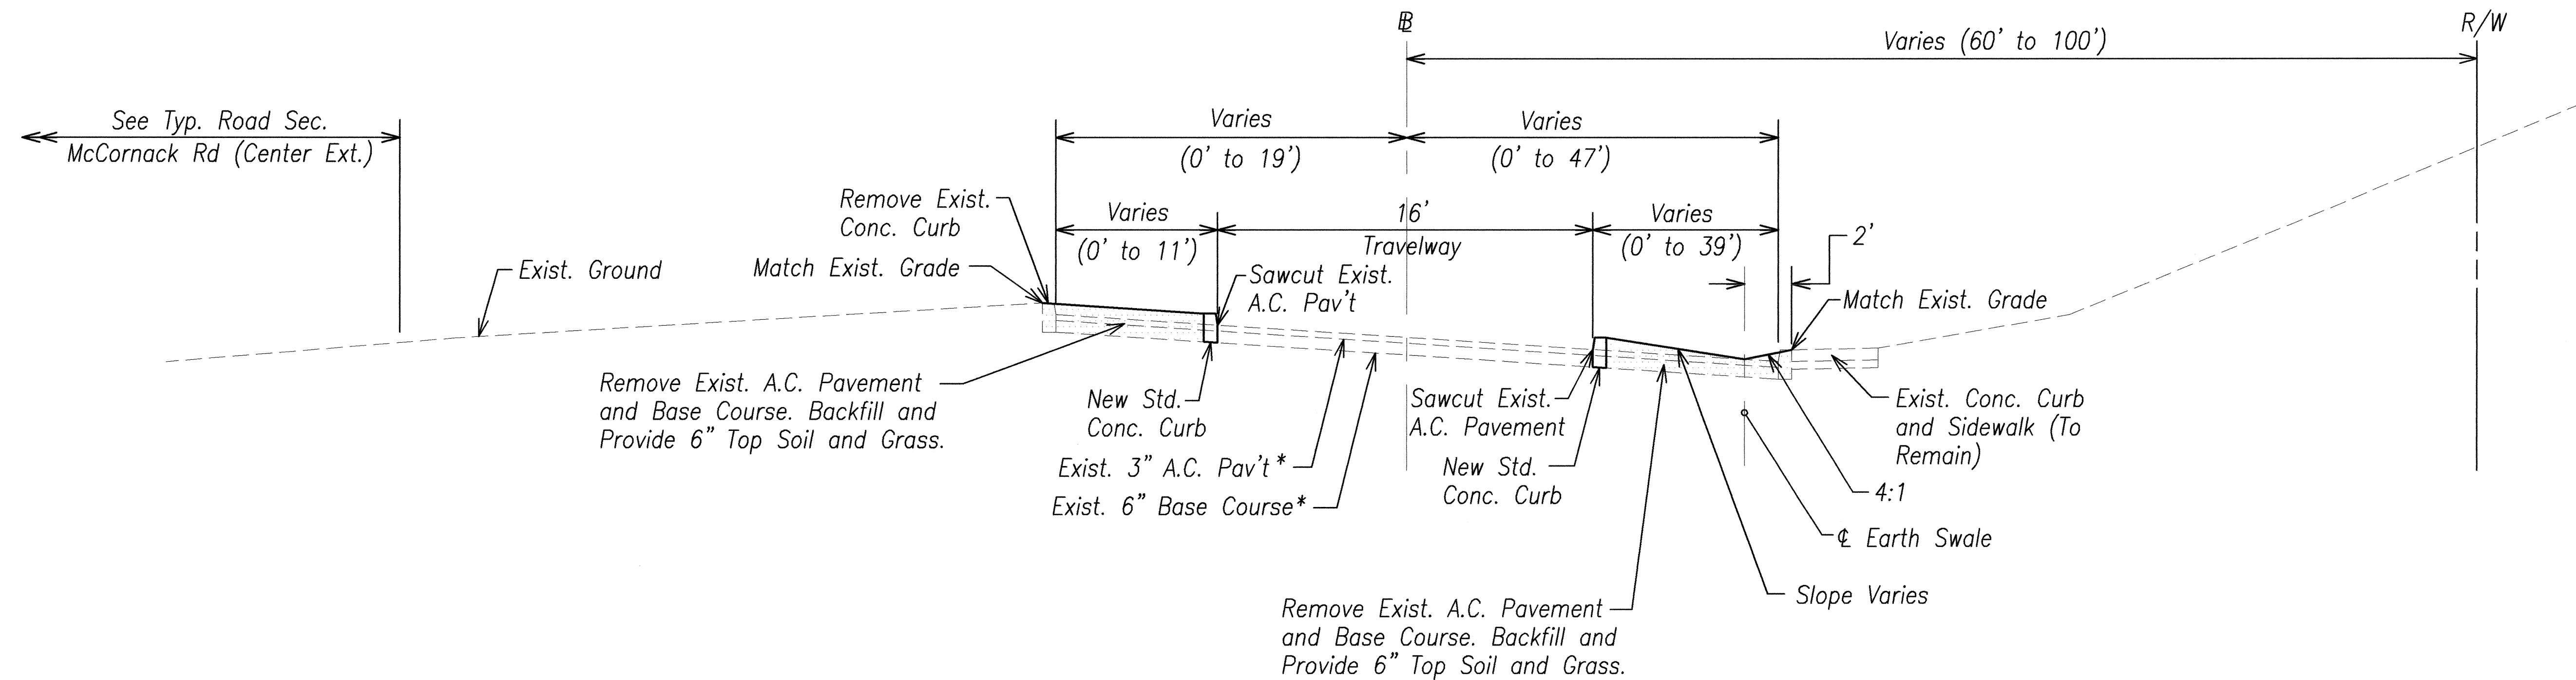


Notes:

1. See "Sawcut and Connection to Exist. A.C. Pavement" Detail on Sheet 24.
2. See "New Conc. Curb at Exist. Pavement" Detail on Sheet 24.

*Assumed (No Data)

MC CORNACK RD (S) $\pm$ STA. 23+14.75 to $\pm$ STA. 26+91
Scale: 1/4" = 1'-0"

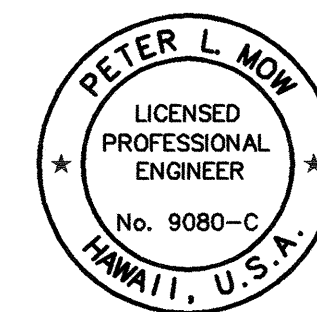

THIS WORK WAS PREPARED BY
ME OR UNDER MY SUPERVISION.
Peter L. Mow
ENGINEERS SURVEYORS HAWAII, INC.




STATE OF HAWAII
DEPARTMENT OF TRANSPORTATION
HIGHWAYS DIVISION

TYPICAL ROAD SECTIONS

WILIKINA DR INTERSECTION IMPROVEMENTS
AT McNAIR GATE
Project No. 99C-02-00
Scale: 1/4" = 1'-0" Date: Sep 2000


SHEET No. 2 OF 3 SHEETS

FED. ROAD DIST. NO.	STATE	PROJ. NO.	FISCAL YEAR	SHEET NO.	TOTAL SHEETS
HAWAII	HAW.	99C-02-00	2001	6	51

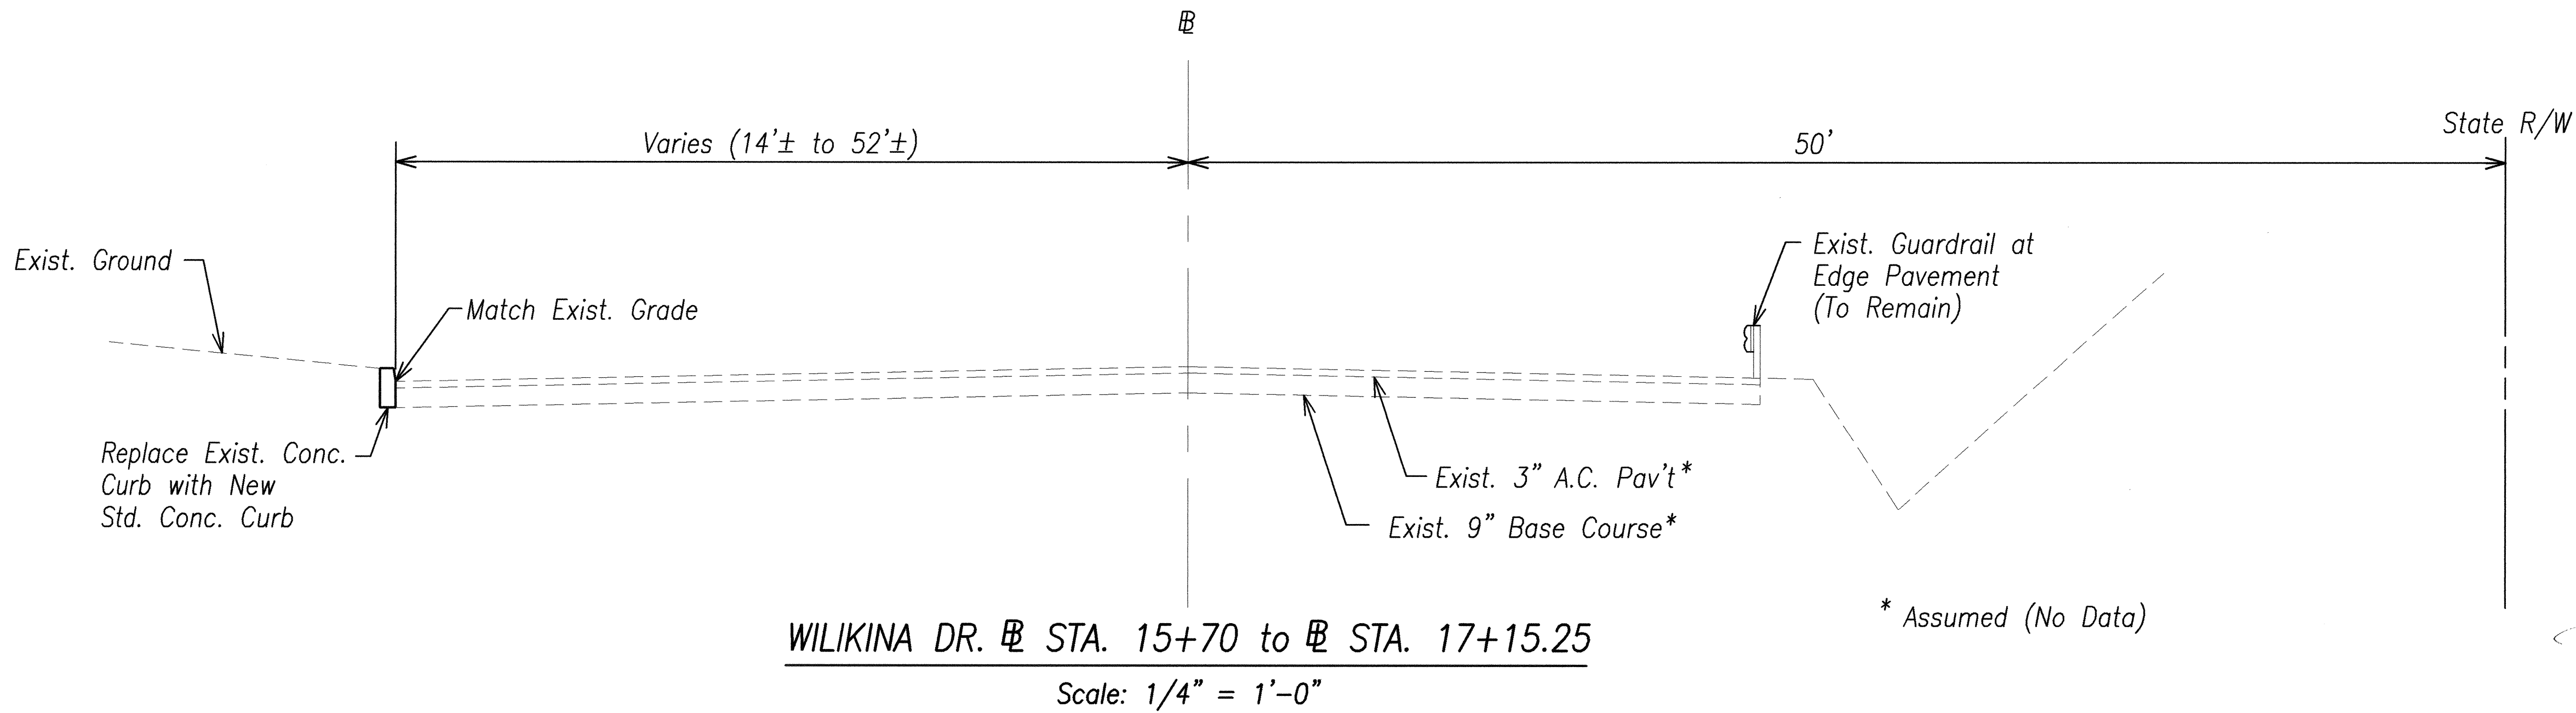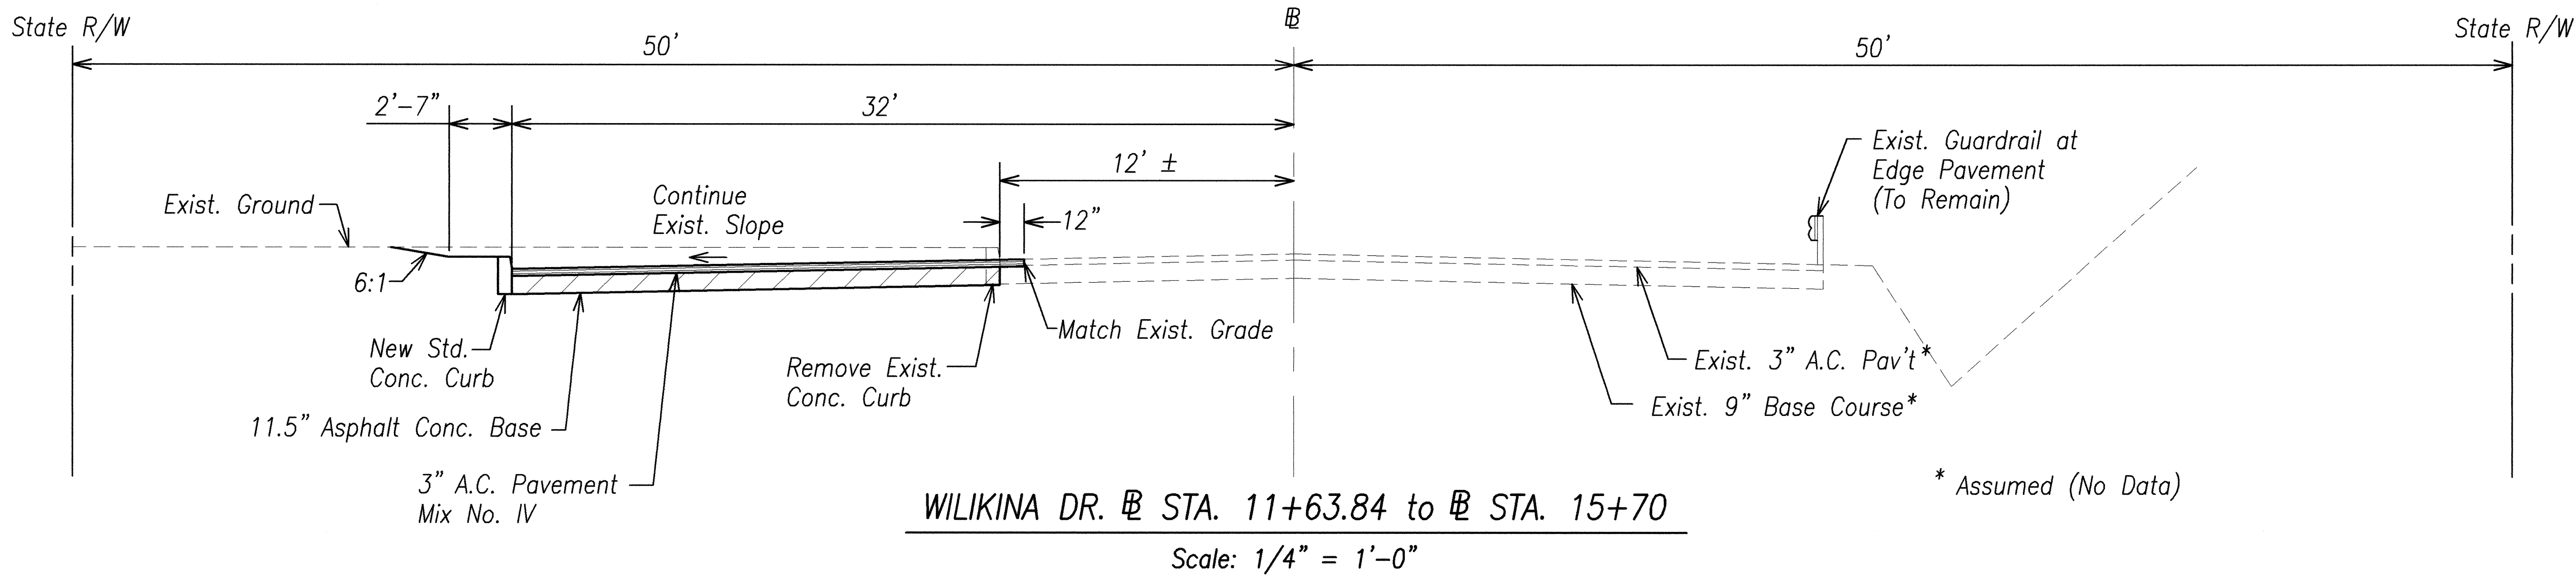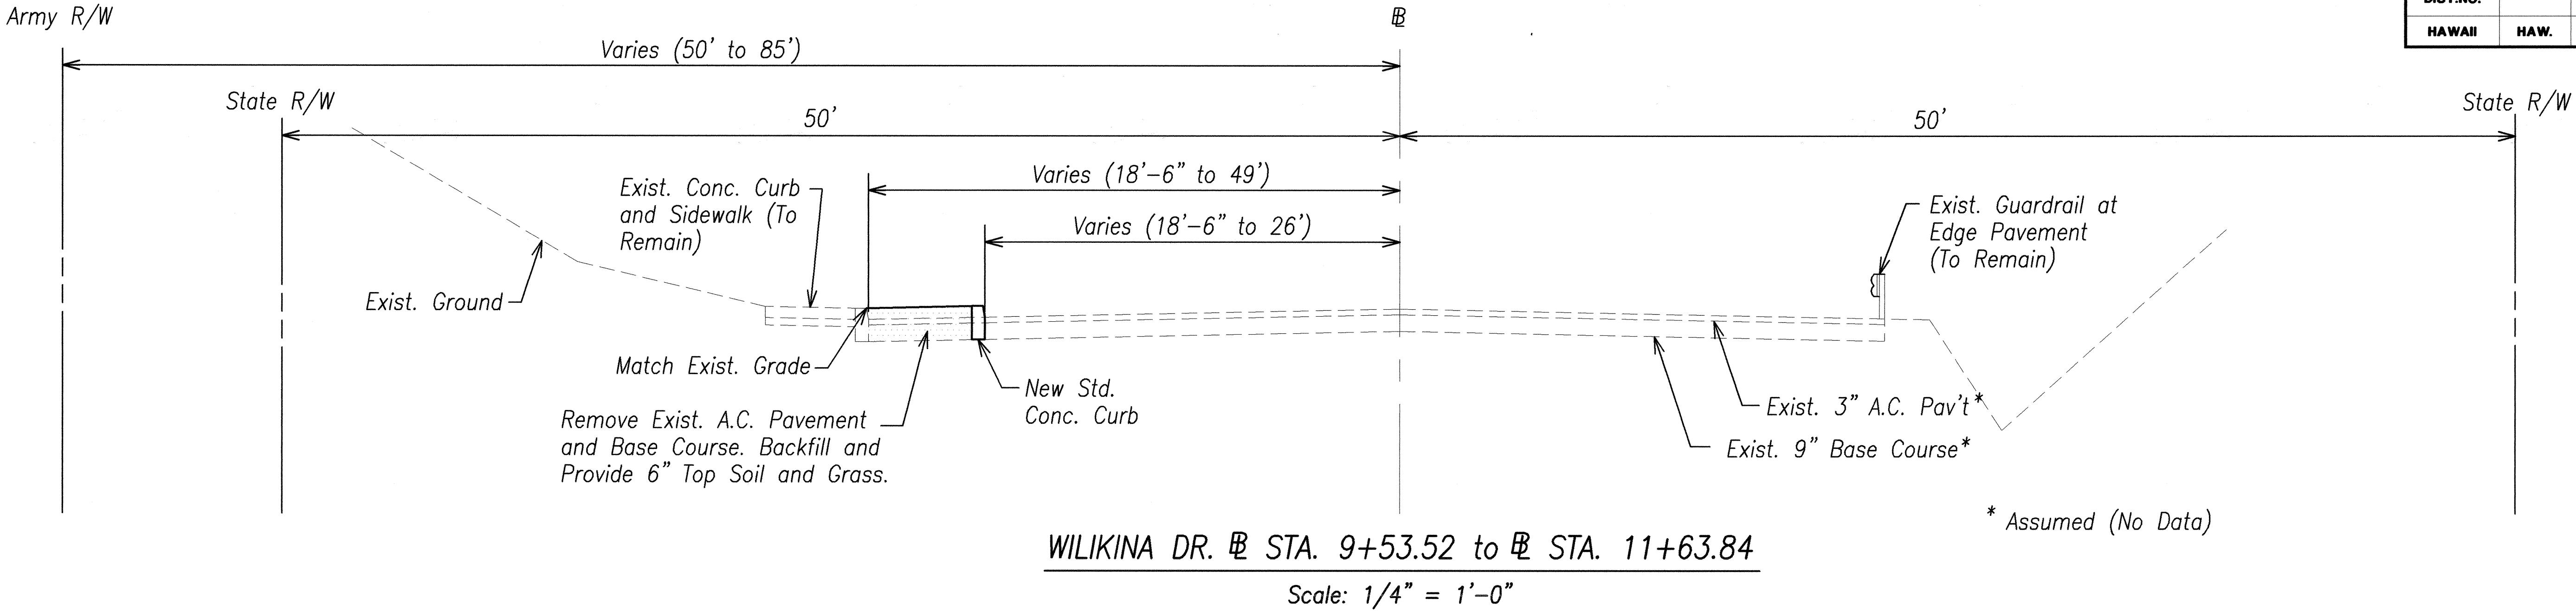

SURVEY PLOTTED BY	DATE
DRAWN BY	
DESIGNED BY	
QUANTITIES BY	
CHECKED BY	
NO.	

Job: 99-92 File: TYP-SEC3.dwg Plot: 1=4 Date: 02/16/01 pm

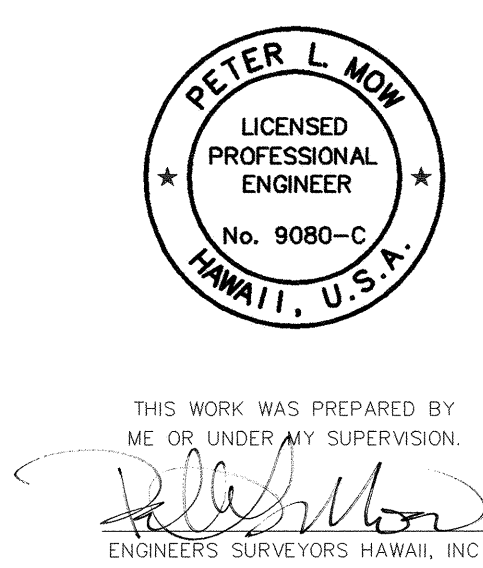

STATE OF HAWAII
DEPARTMENT OF TRANSPORTATION
HIGHWAYS DIVISION

TYPICAL ROAD SECTIONS

WILIKINA DR INTERSECTION IMPROVEMENTS
AT McNAIR GATE
Project No. 99C-02-00

Scale: 1/4" = 1'-0" Date: Sep 2000

SHEET No. 3 OF 3 SHEETS