


FED. ROAD DIST. NO.	STATE	FED. AID PROJ. NO.	FISCAL YEAR	SHEET NO.	TOTAL SHEETS
HAWAII	HAW.	CMAQ-099-1(22)	2005	38	60

BEGIN PROJECT
Federal Aid
Project No. CMAQ-099-1(22)
Sta. 210+00

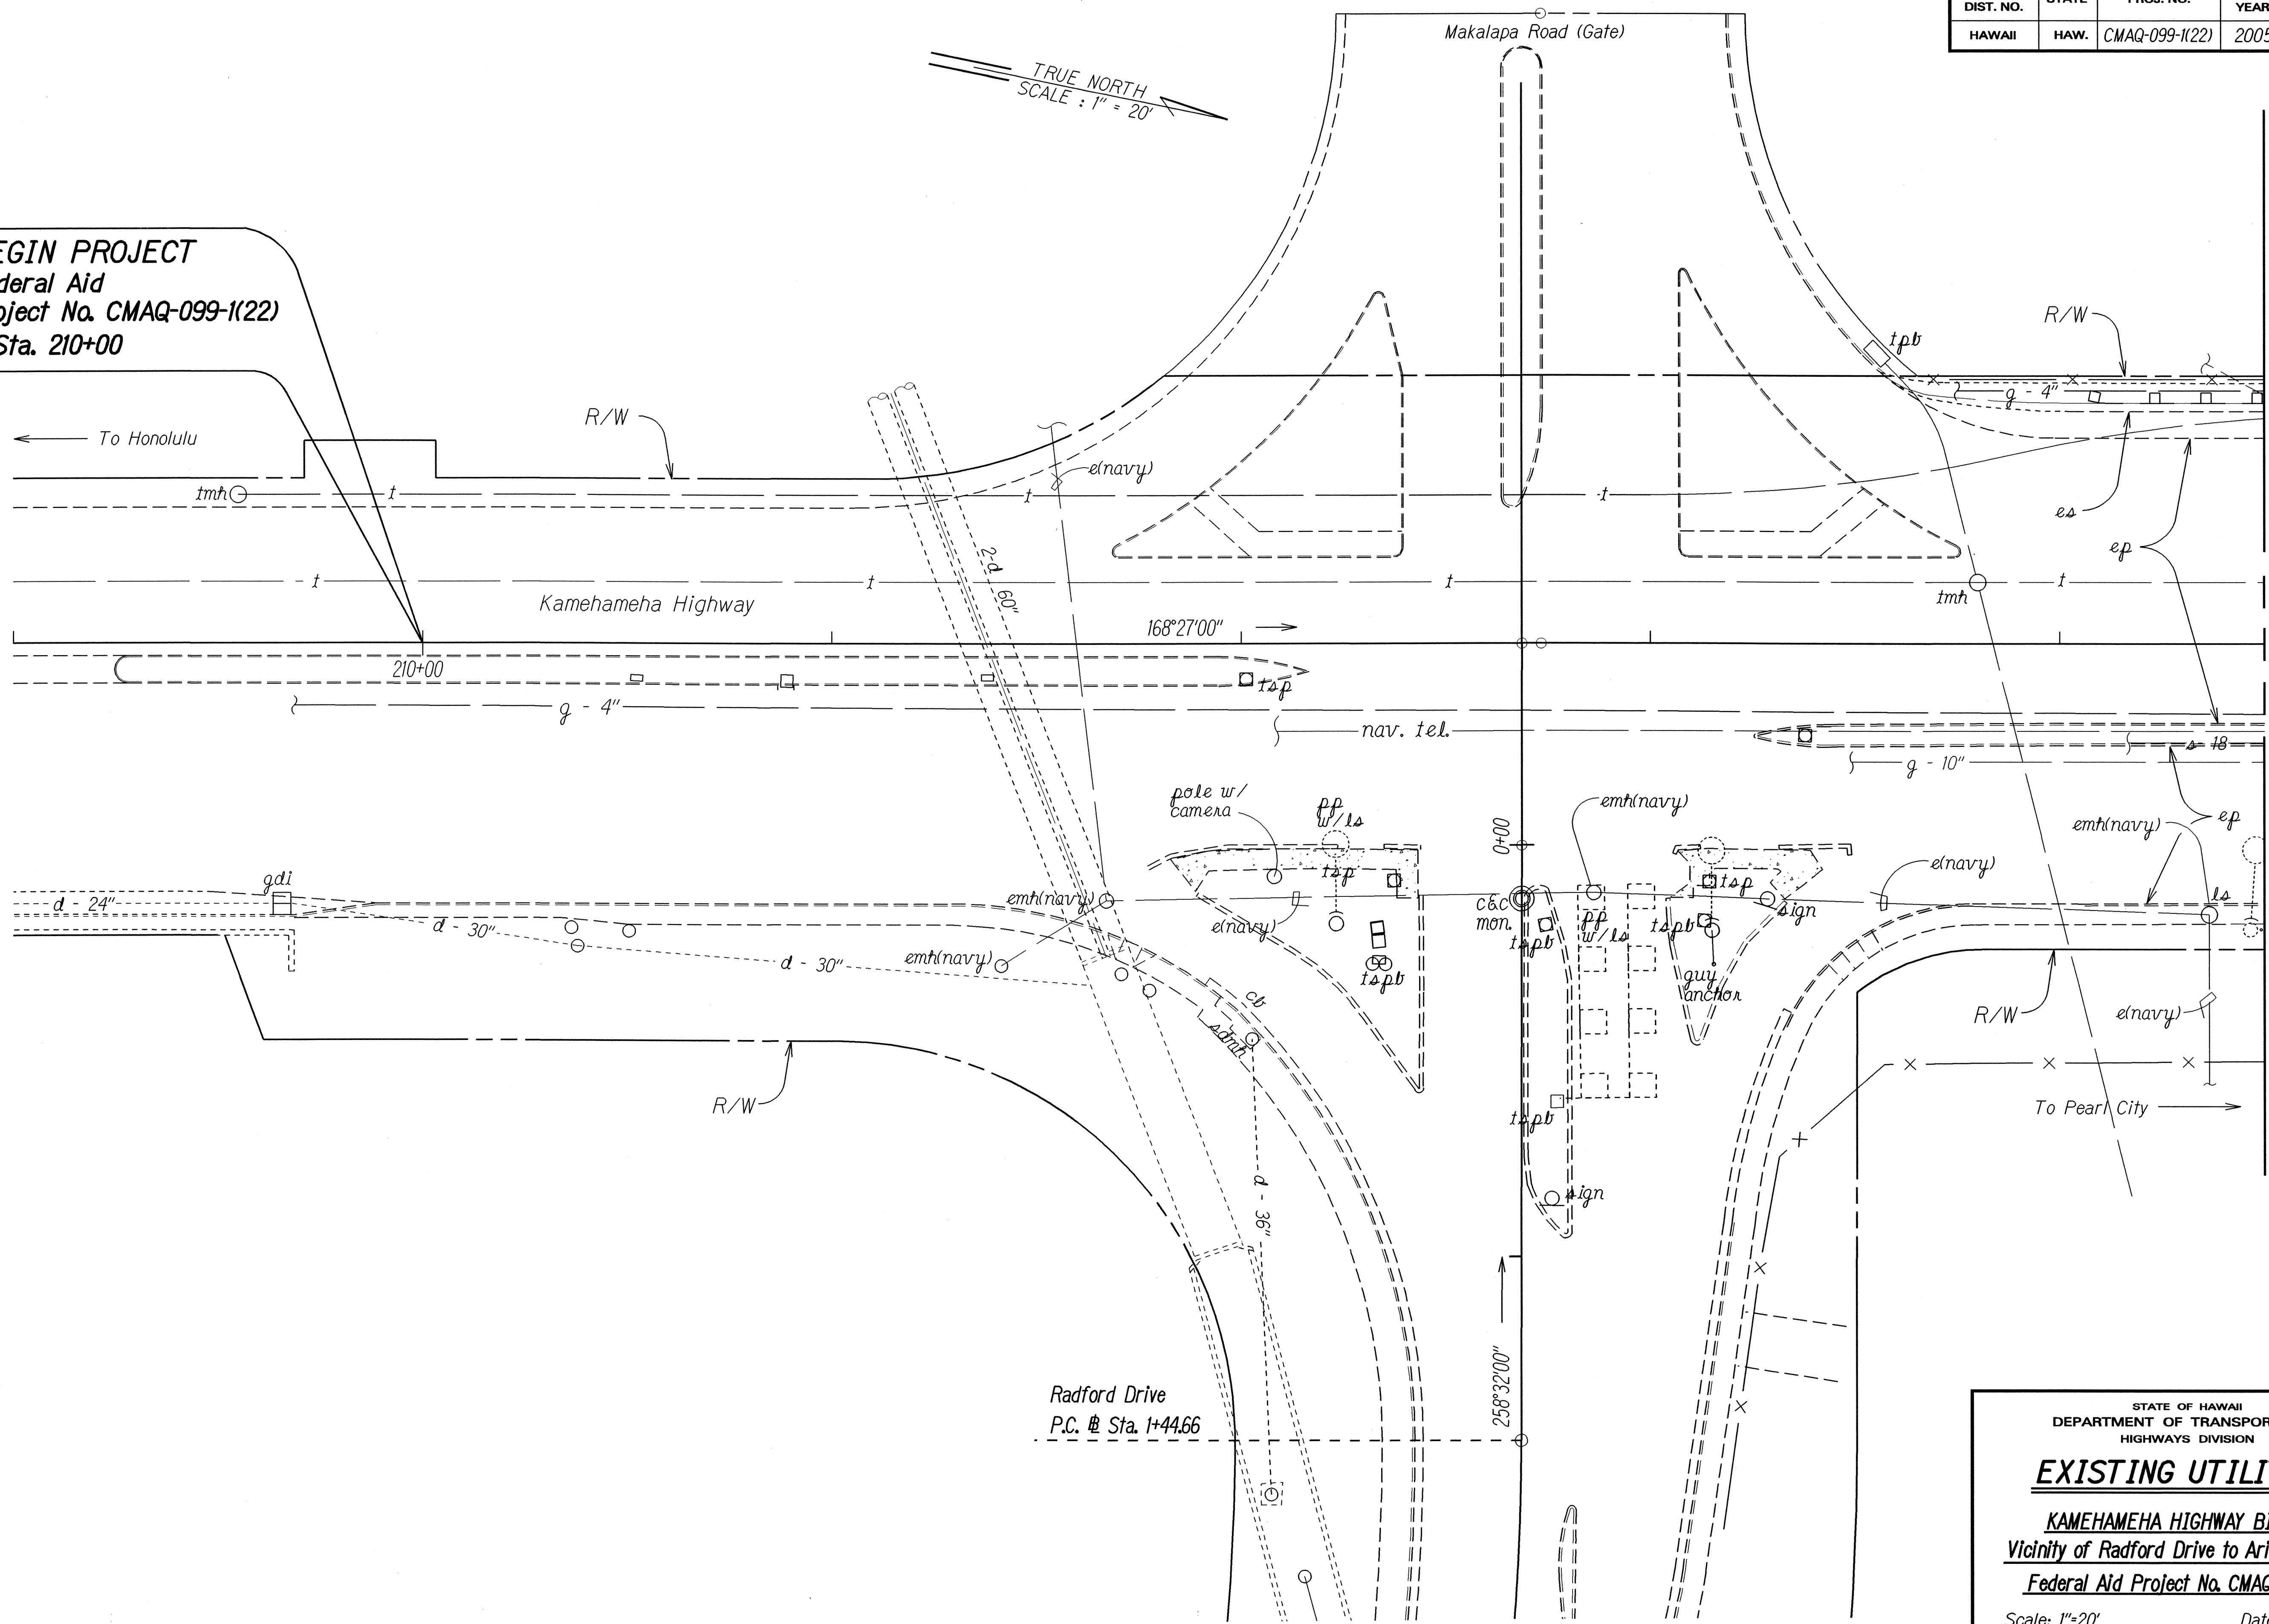

SURVEY PLOTTED BY	DATE
DRAWN BY	
DESIGNED BY	
QUANTITIES BY	
CHECKED BY	
ORIGINAL PLAN	
NOTE BOOK	
N.	

STATE OF HAWAII
DEPARTMENT OF TRANSPORTATION
HIGHWAYS DIVISION


EXISTING UTILITIES

KAMEHAMEHA HIGHWAY BIKEWAY
Vicinity of Radford Drive to Arizona Memorial
Federal Aid Project No. CMAQ-099-1(22)

Scale: 1"=20' Date: Aug., 2004

SHEET No. 1 OF 11 SHEETS

FED. ROAD DIST. NO.	STATE	FED. AID PROJ. NO.	FISCAL YEAR	SHEET NO.	TOTAL SHEETS
HAWAII	HAW.	CMAQ-099-1(22)	2005	39	60

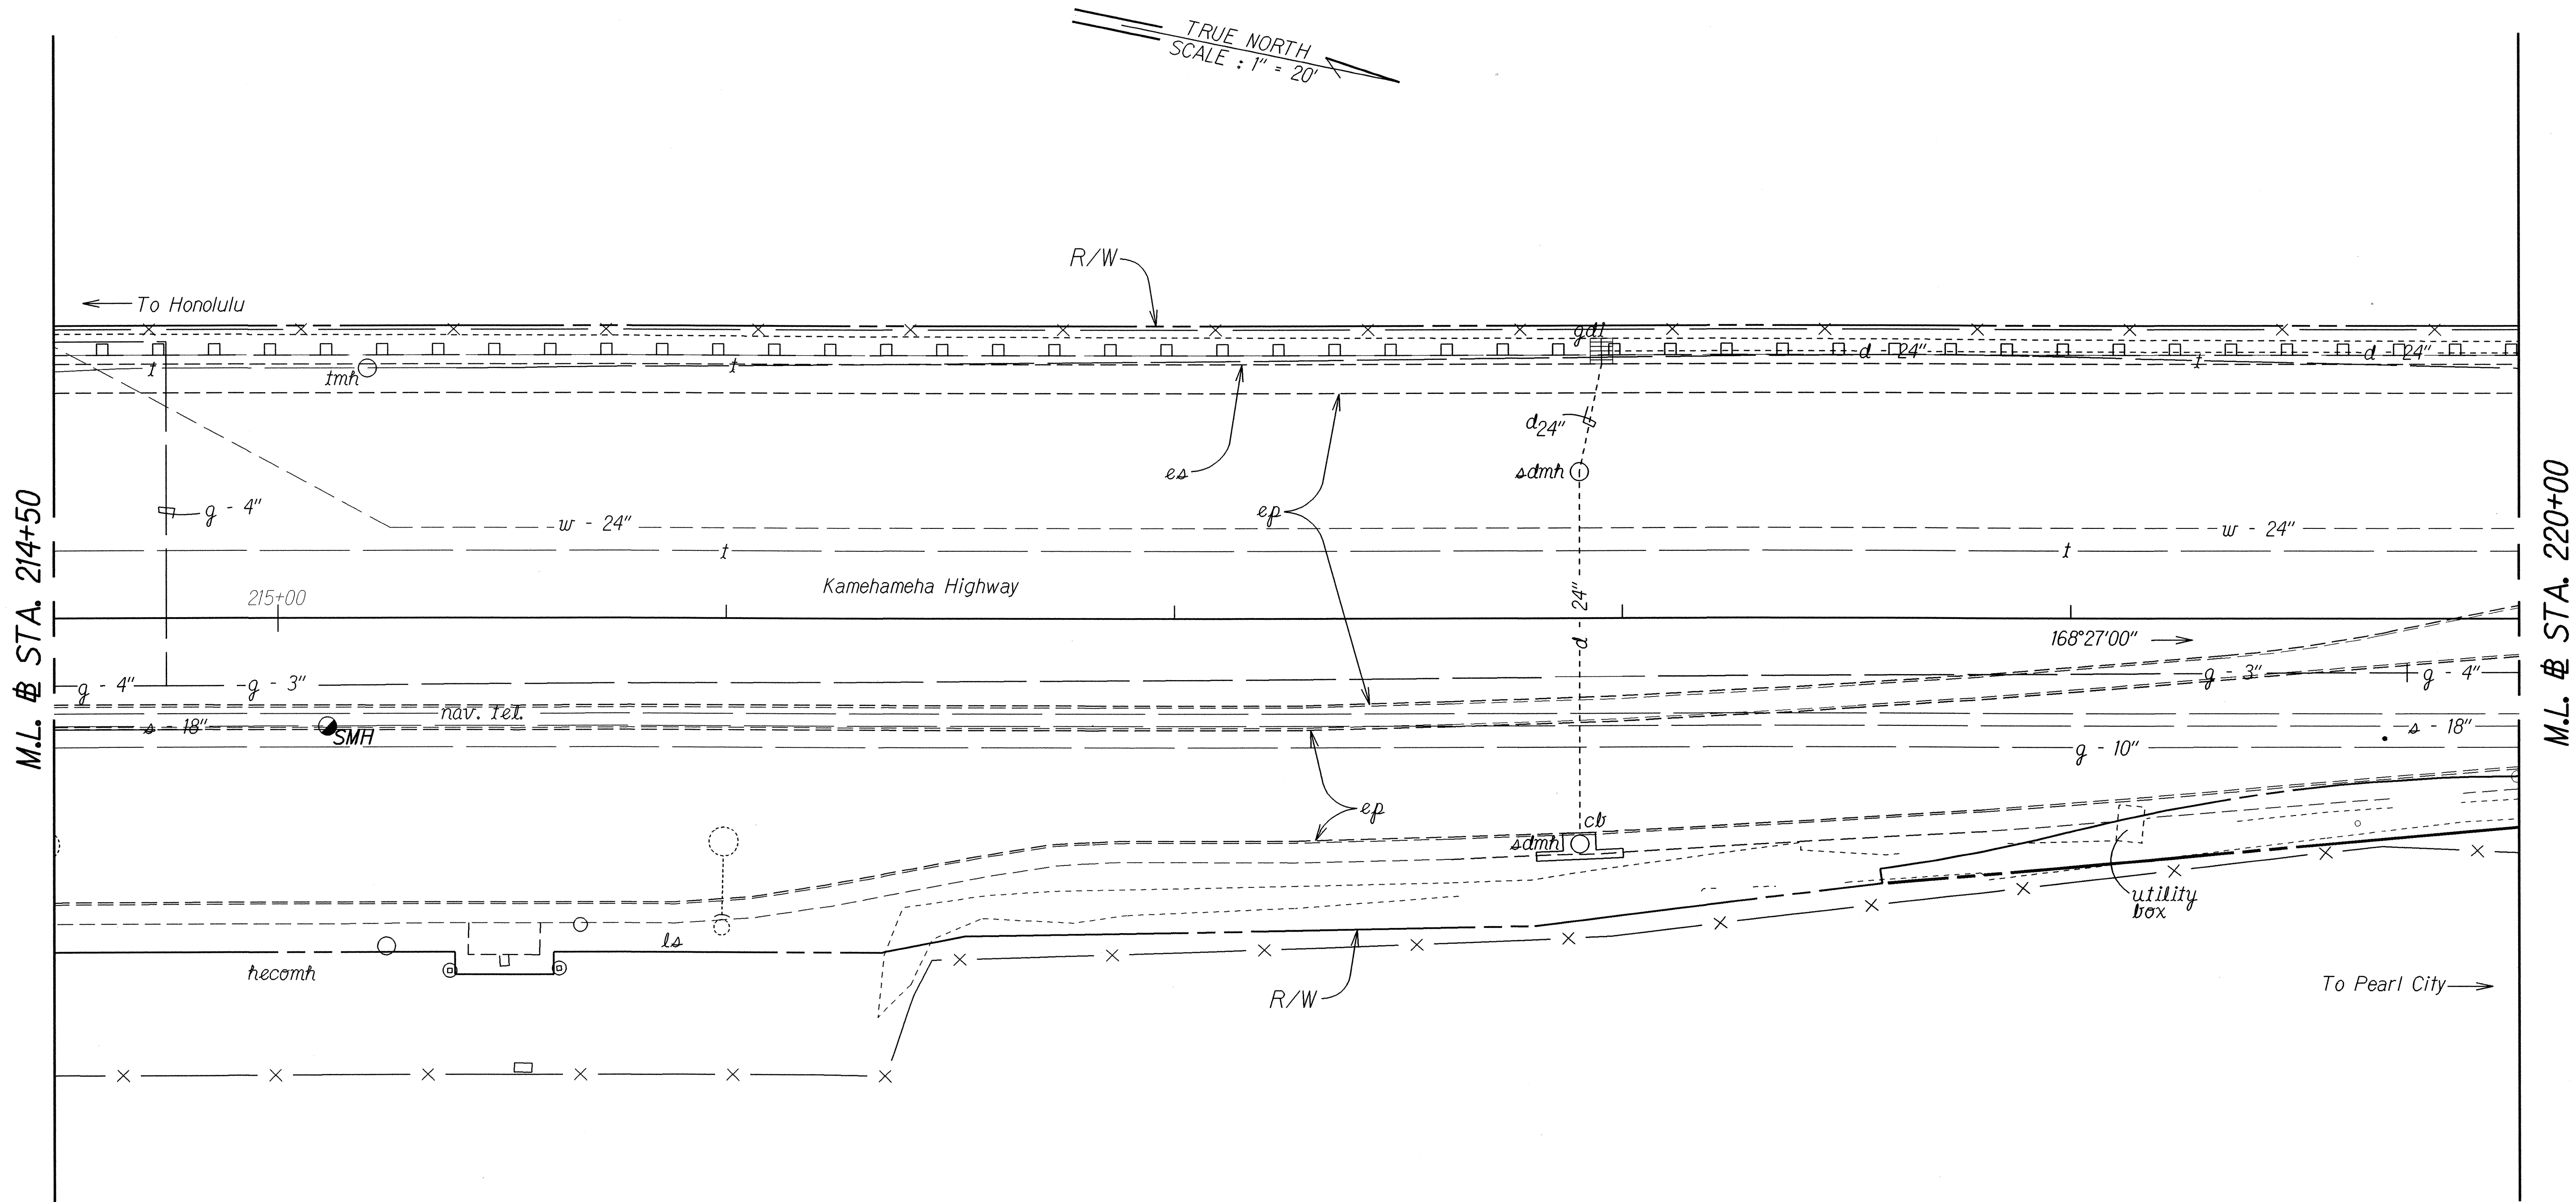

ORIGINAL PLAN	SURVEY PLOTTED BY	DATE
NOTE BOOK	DRAWN BY	
	DESIGNED BY	
	QUANTITIES BY	
	CHECKED BY	

STATE OF HAWAII
DEPARTMENT OF TRANSPORTATION
HIGHWAYS DIVISION


EXISTING UTILITIES

KAMEHAMEHA HIGHWAY BIKEWAY
Vicinity of Radford Drive to Arizona Memorial
Federal Aid Project No. CMAQ-099-1(22)

Scale: 1"=20'
Date: Aug, 2004

SHEET No. 2 OF 11 SHEETS

FED. ROAD DIST. NO.	STATE	FED. AID PROJ. NO.	FISCAL YEAR	SHEET NO.	TOTAL SHEETS
HAWAII	HAW.	CMAQ-099-1(22)	2005	40	60

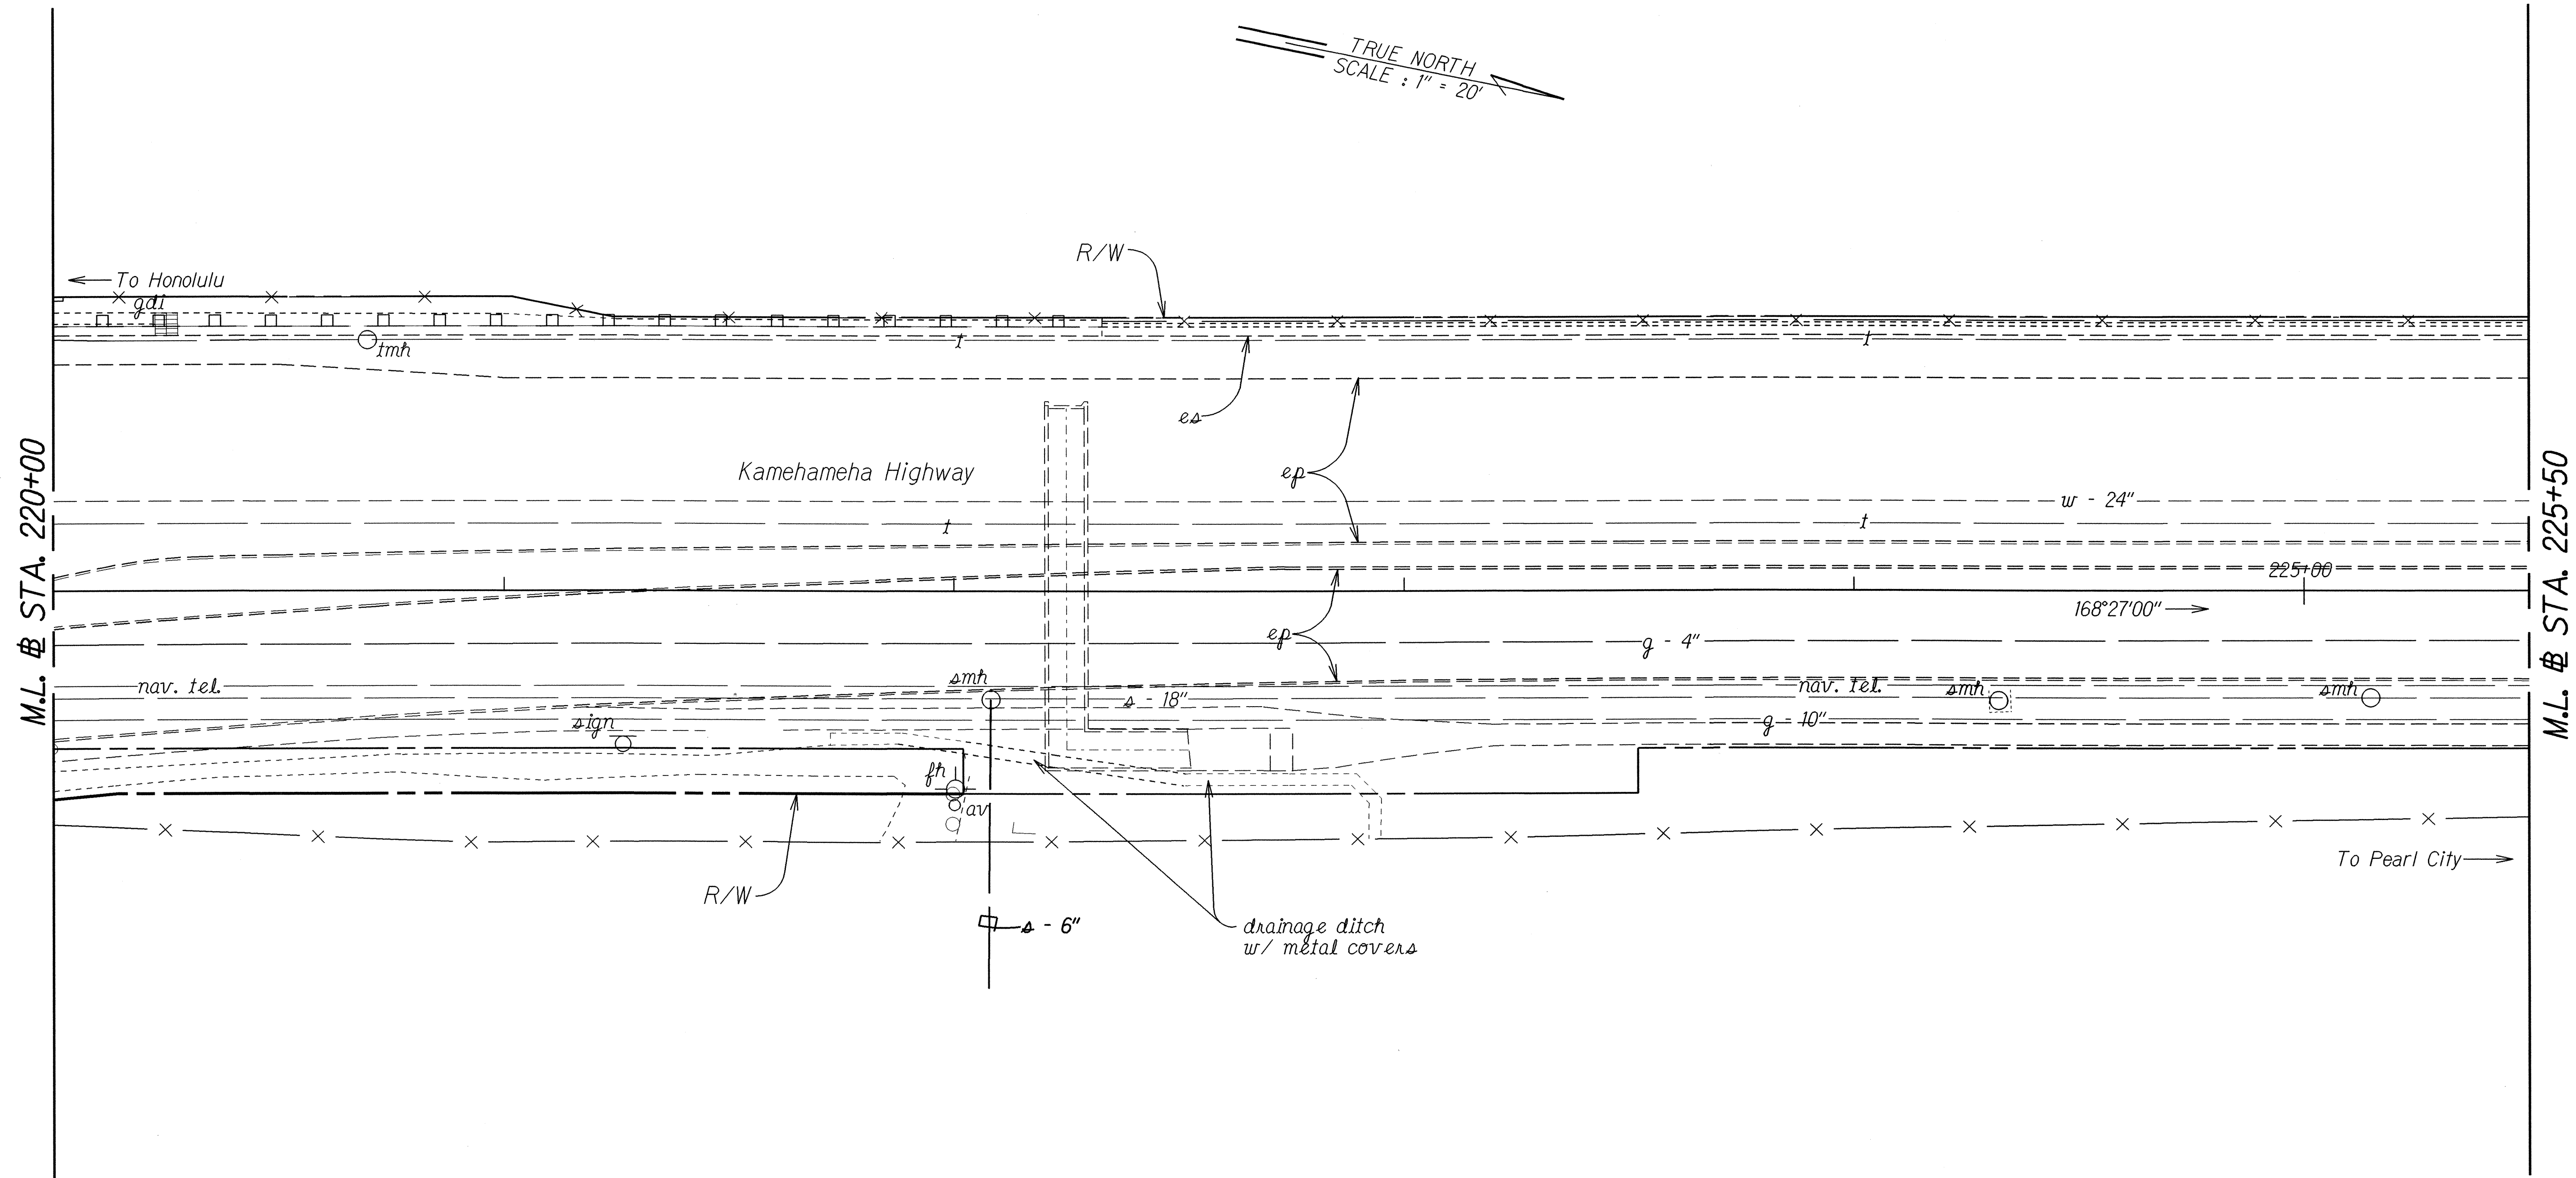

ORIGINAL PLAN	SURVEY PLOTTED BY	DATE
NOTE BOOK	DRAWN BY	
	DESIGNED BY	
	CHECKED BY	

STATE OF HAWAII
DEPARTMENT OF TRANSPORTATION
HIGHWAYS DIVISION


EXISTING UTILITIES

KAMEHAMEHA HIGHWAY BIKEWAY
Vicinity of Radford Drive to Arizona Memorial
Federal Aid Project No. CMAQ-099-1(22)

Scale: 1"=20' Date: Aug., 2004

SHEET No. 3 OF 11 SHEETS

FED. ROAD DIST. NO.	STATE	FED. AID PROJ. NO.	FISCAL YEAR	SHEET NO.	TOTAL SHEETS
HAWAII	HAW.	CMAQ-099-1(22)	2005	41	60

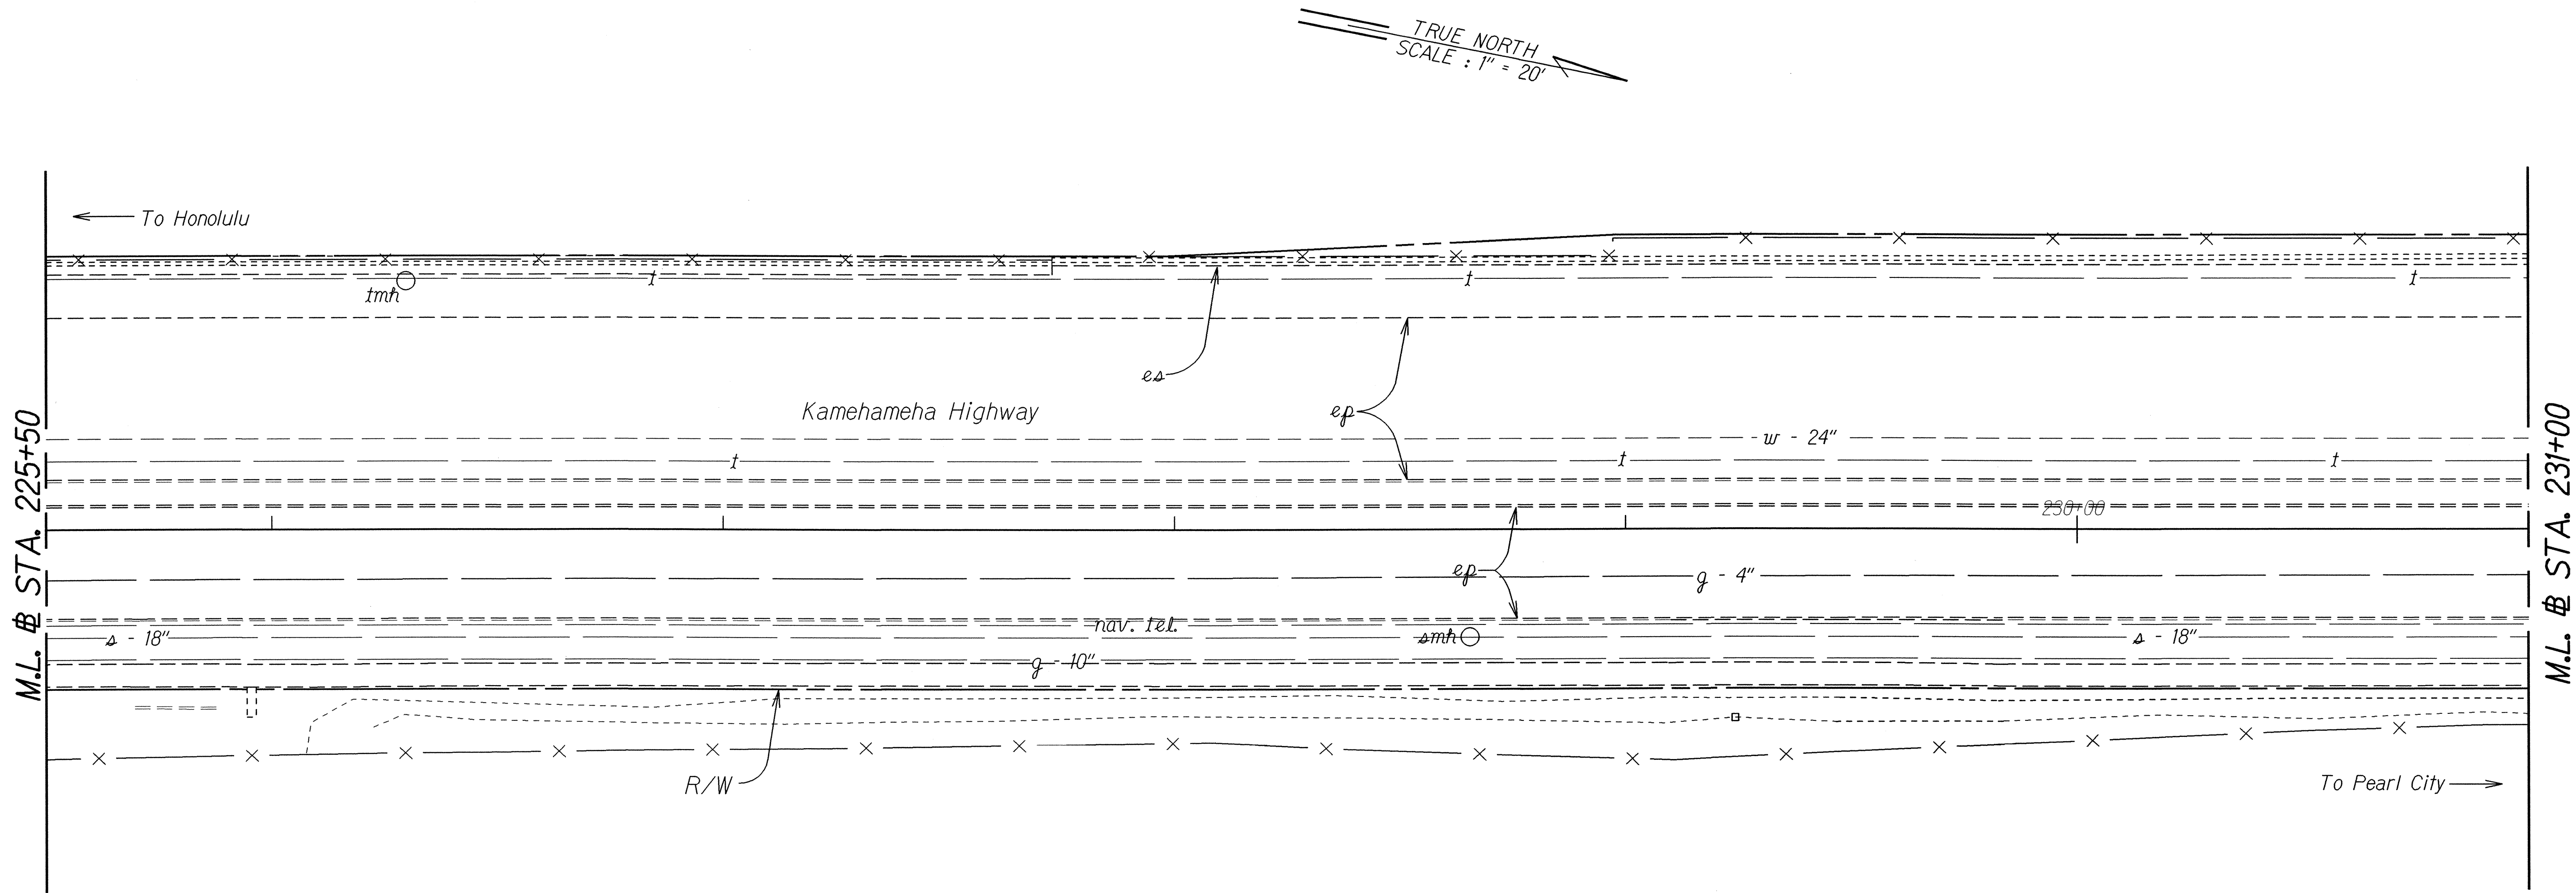

ORIGINAL PLAN	SURVEY PLOTTED BY	DATE
NOTE BOOK	DRAWN BY	
	DESIGNED BY	
	CHECKED BY	

STATE OF HAWAII
DEPARTMENT OF TRANSPORTATION
HIGHWAYS DIVISION


EXISTING UTILITIES

KAMEHAMEHA HIGHWAY BIKEWAY
Vicinity of Radford Drive to Arizona Memorial
Federal Aid Project No. CMAQ-099-1(22)

Scale: 1"=20'
Date: Aug., 2004

SHEET No. 4 OF 11 SHEETS

FED. ROAD DIST. NO.	STATE	FED. AID PROJ. NO.	FISCAL YEAR	SHEET NO.	TOTAL SHEETS
HAWAII	HAW.	CMAQ-099-1(22)	2005	42	60

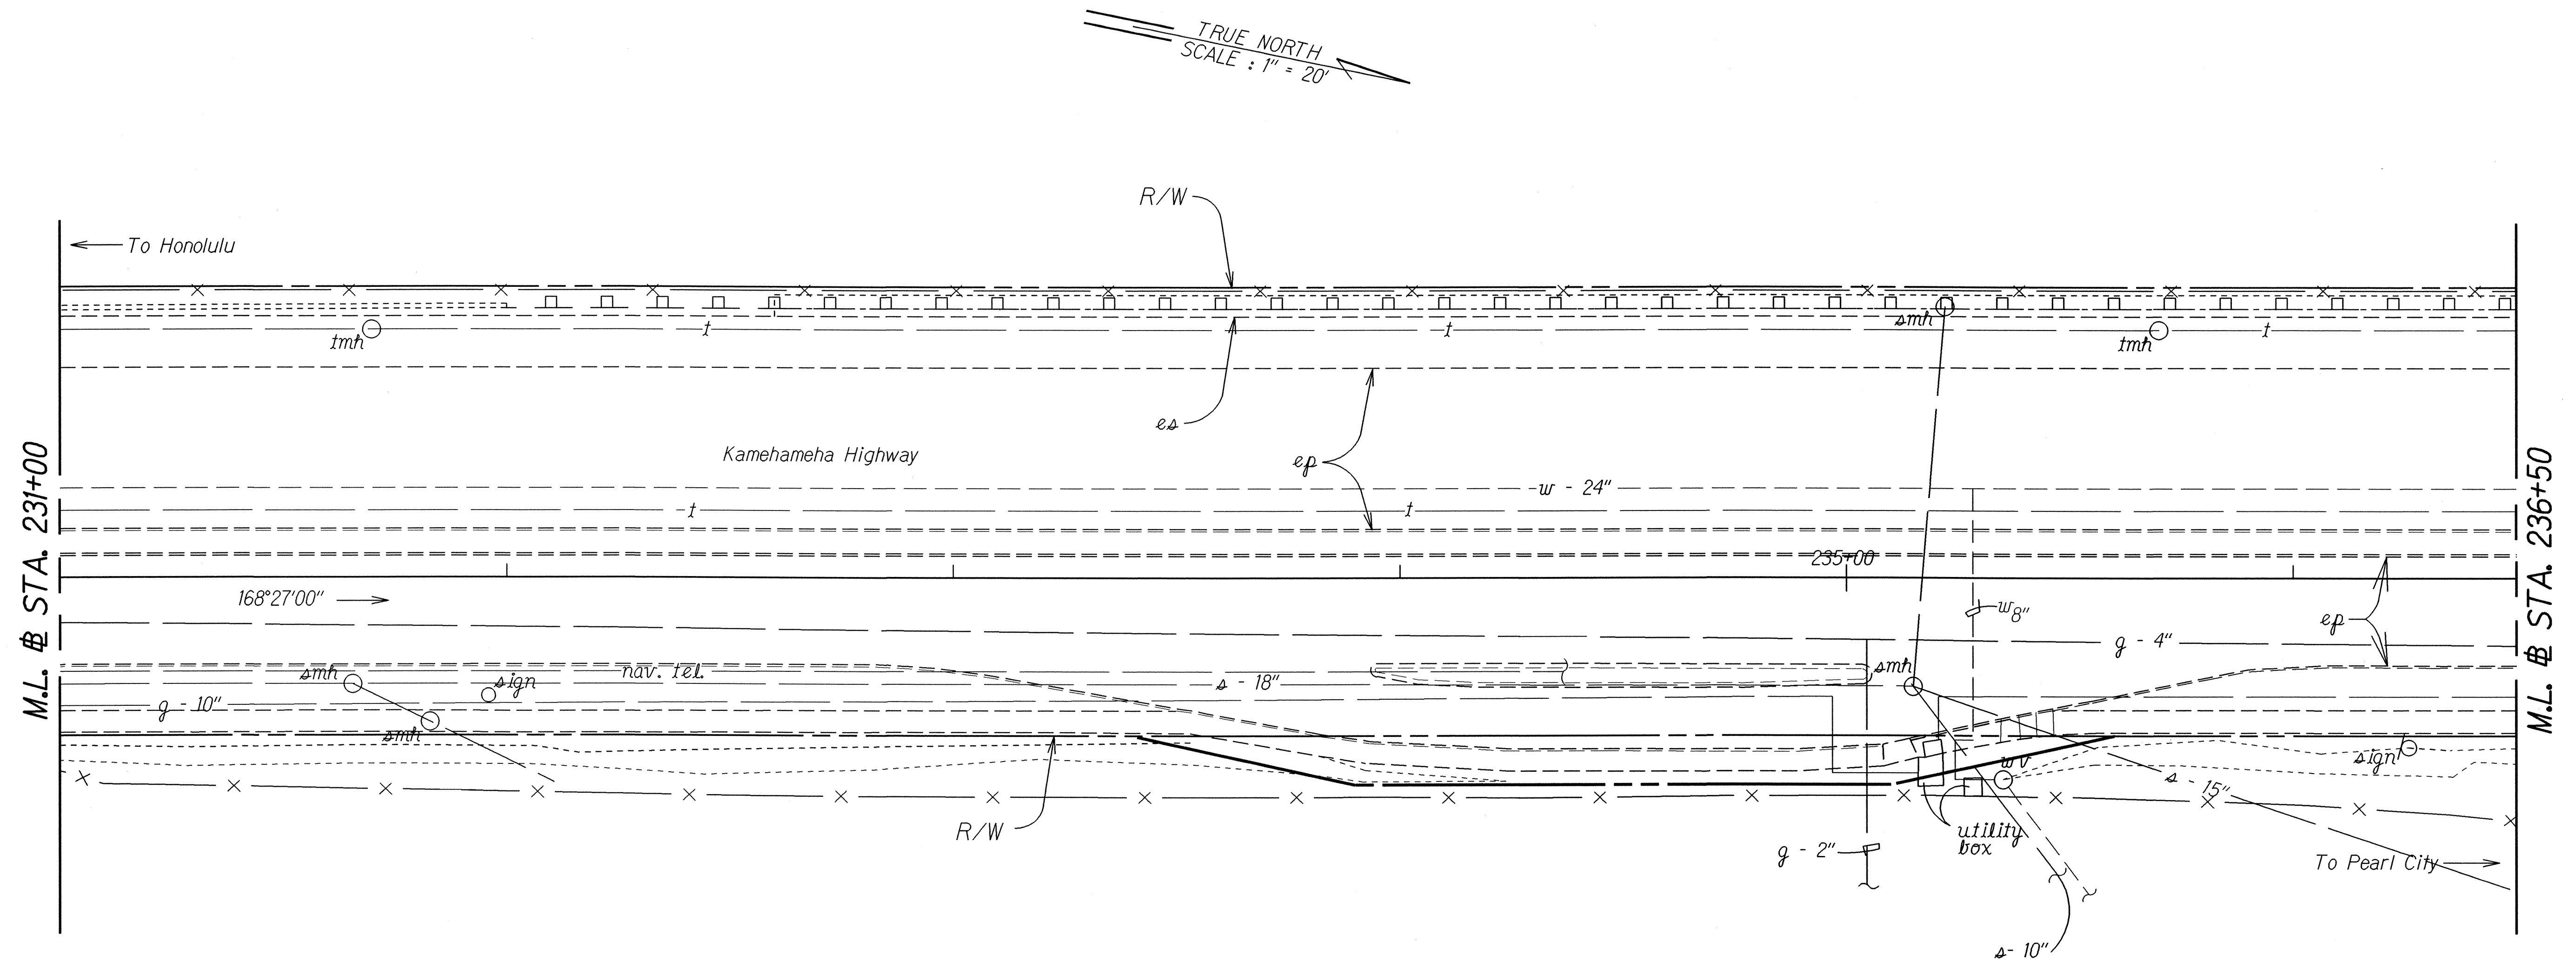

ORIGINAL PLAN	SURVEY PLOTTED BY	DATE
NOTE BOOK	DRAWN BY	
	DESIGNED BY	
	QUANTITIES BY	
	CHECKED BY	

STATE OF HAWAII
DEPARTMENT OF TRANSPORTATION
HIGHWAYS DIVISION


EXISTING UTILITIES

KAMEHAMEHA HIGHWAY BIKEWAY
Vicinity of Radford Drive to Arizona Memorial
Federal Aid Project No. CMAQ-099-1(22)

Scale: 1"=20' Date: Aug., 2004

SHEET No. 5 OF 11 SHEETS

FED. ROAD DIST. NO.	STATE	FED. AID PROJ. NO.	FISCAL YEAR	SHEET NO.	TOTAL SHEETS
HAWAII	HAW.	CMAQ-099-1(22)	2005	43	60

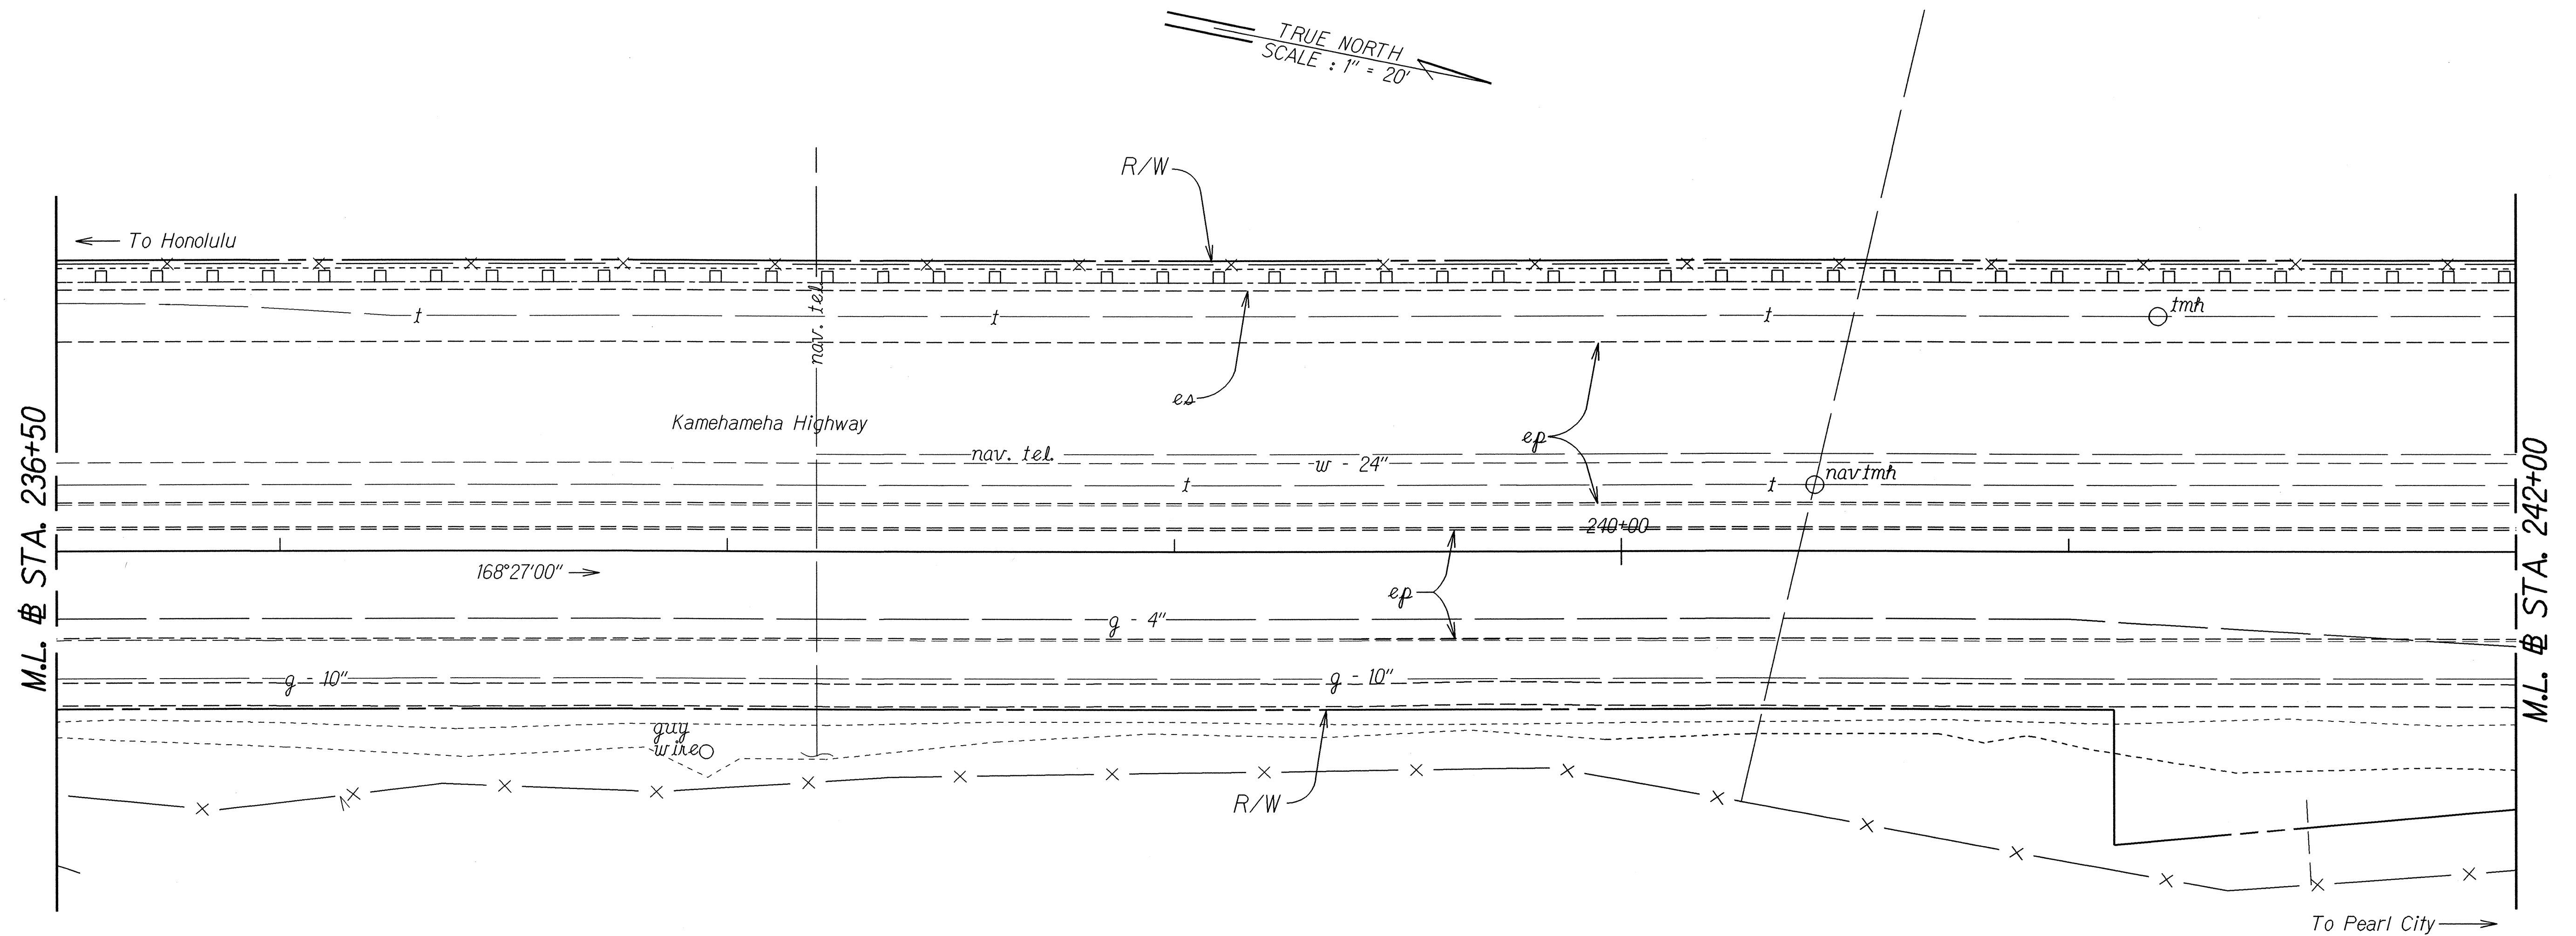

ORIGINAL PLAN	SURVEY PLOTTED BY	DATE
NOTE BOOK	DRAWN BY	
	DESIGNED BY	
	QUANTITIES BY	
	CHECKED BY	

STATE OF HAWAII
DEPARTMENT OF TRANSPORTATION
HIGHWAYS DIVISION


EXISTING UTILITIES

KAMEHAMEHA HIGHWAY BIKEWAY
Vicinity of Radford Drive to Arizona Memorial
Federal Aid Project No. CMAQ-099-1(22)

Scale: 1"=20' Date: Aug., 2004

SHEET No. 6 OF 11 SHEETS

FED. ROAD DIST. NO.	STATE	FED. AID PROJ. NO.	FISCAL YEAR	SHEET NO.	TOTAL SHEETS
HAWAII	HAW.	CMAQ-099-1(22)	2005	44	60

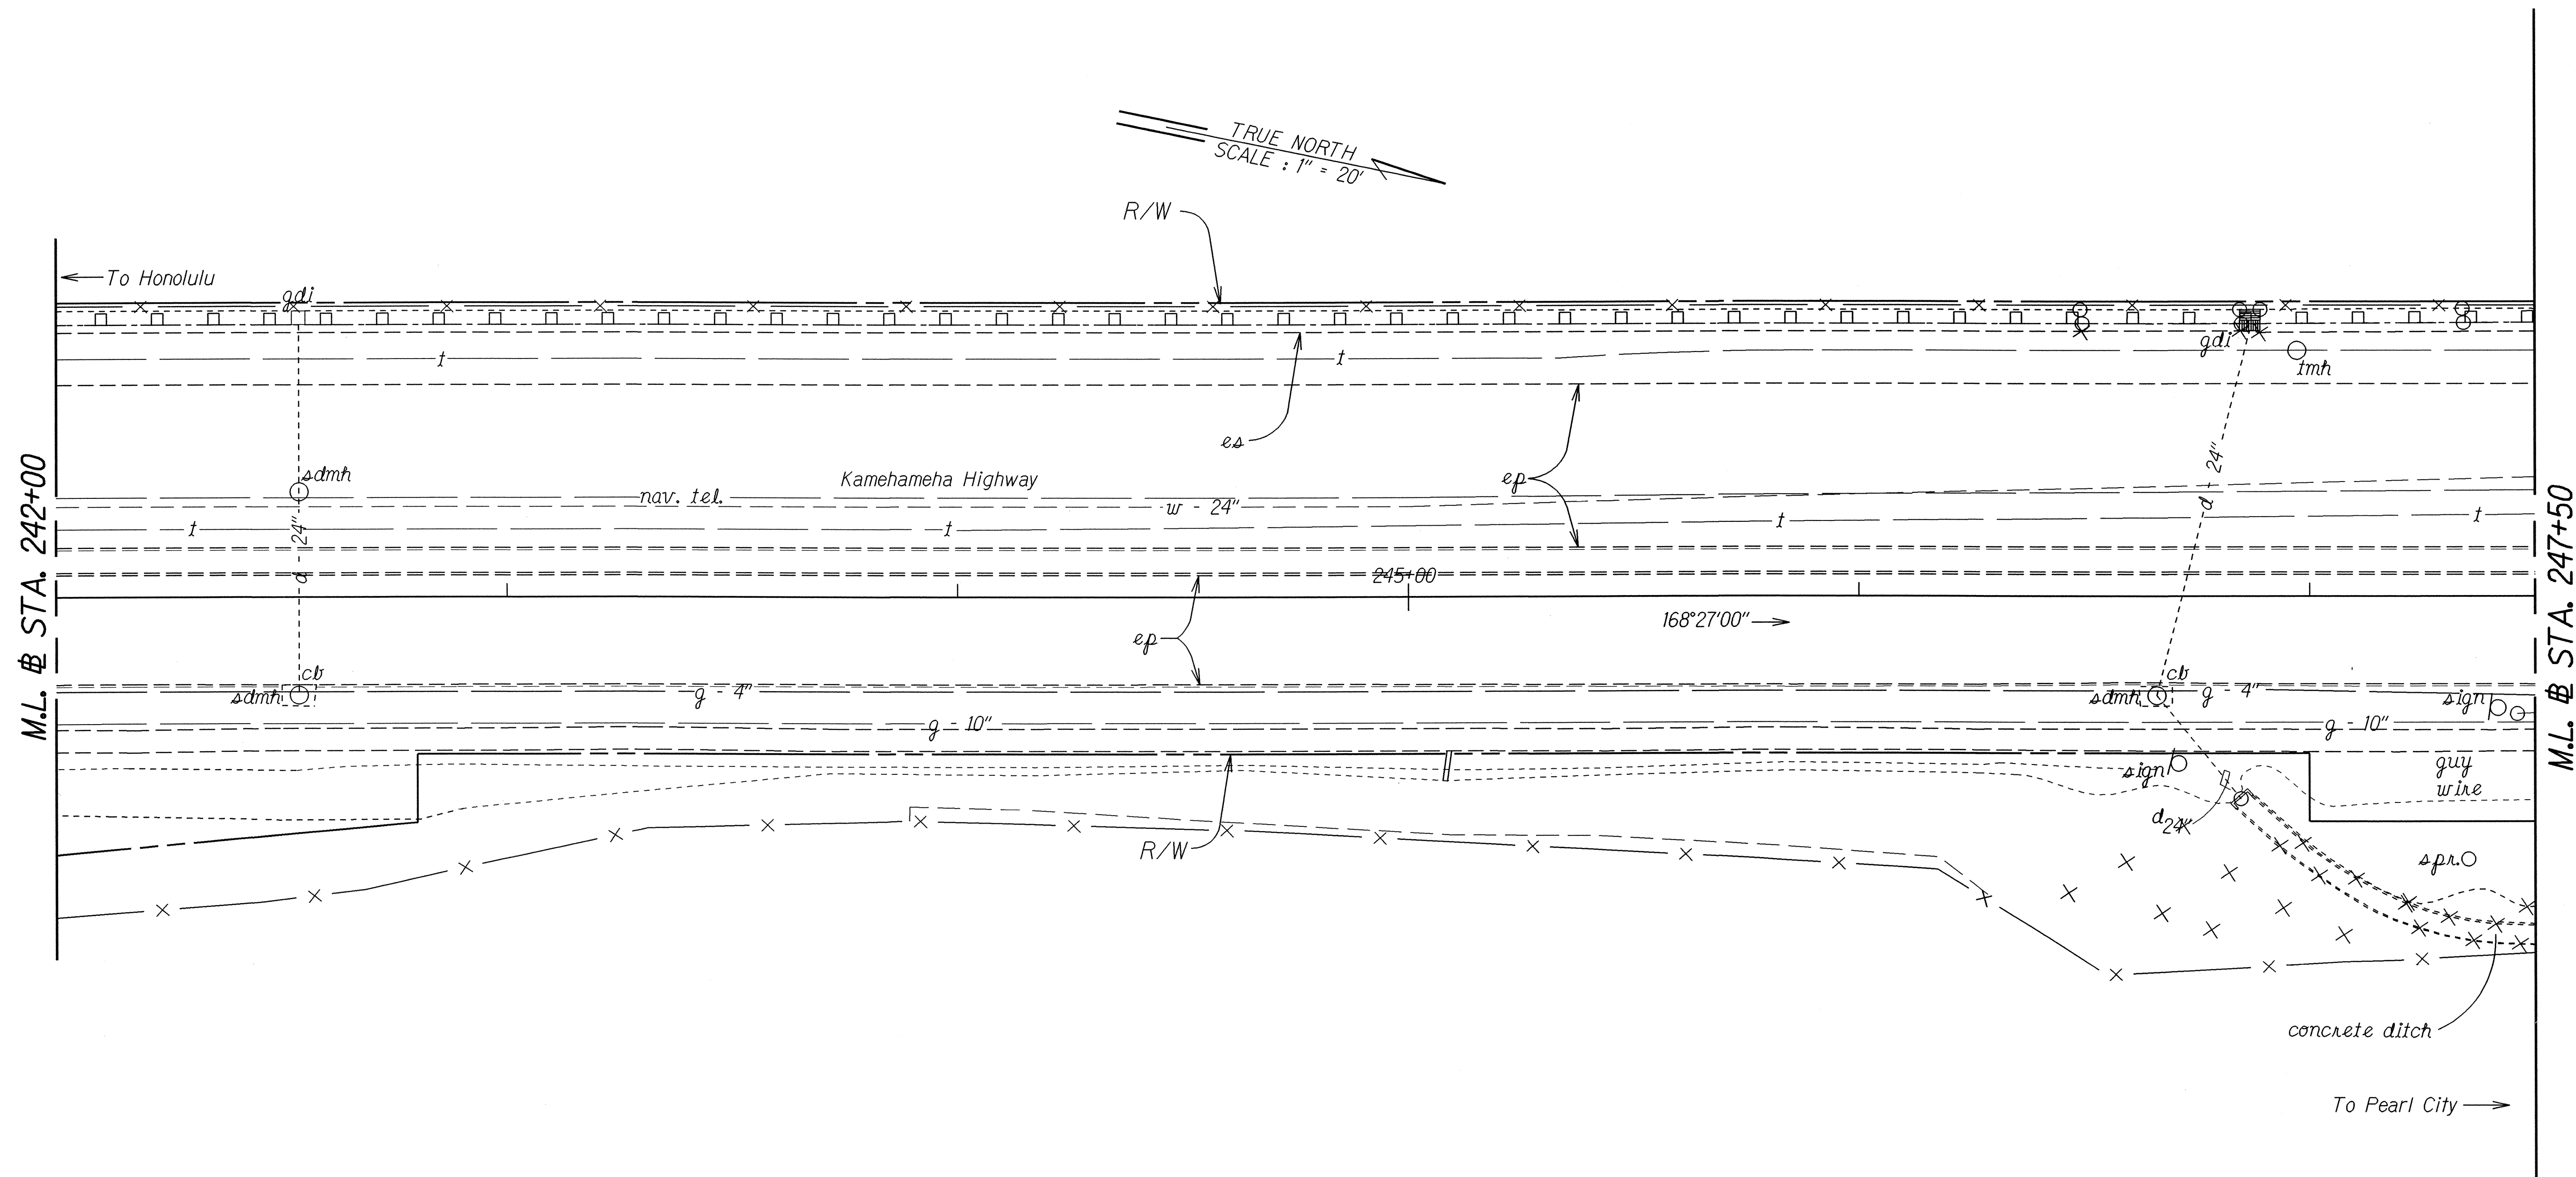

ORIGINAL PLAN	SURVEY PLOTTED BY	DATE
NOTE BOOK	DRAWN BY	
	DESIGNED BY	
	QUANTITIES BY	
	CHECKED BY	

STATE OF HAWAII
DEPARTMENT OF TRANSPORTATION
HIGHWAYS DIVISION

EXISTING UTILITIES

KAMEHAMEHA HIGHWAY BIKEWAY
Vicinity of Radford Drive to Arizona Memorial
Federal Aid Project No. CMAQ-099-1(22)

Scale: 1"=20' Date: Aug, 2004

SHEET No. 7 OF 11 SHEETS

STATE OF HAWAII
DEPARTMENT OF TRANSPORTATION
HIGHWAYS DIVISION

EXISTING UTILITIES


KAMEHAMEHA HIGHWAY BIKEWAY

Vicinity of Radford Drive to Arizona Memorial


Federal Aid Project No. CMAQ-099-1(22)

Scale: 1"=20' Date: Aug., 2004

SHEET No. 8 OF 11 SHEETS

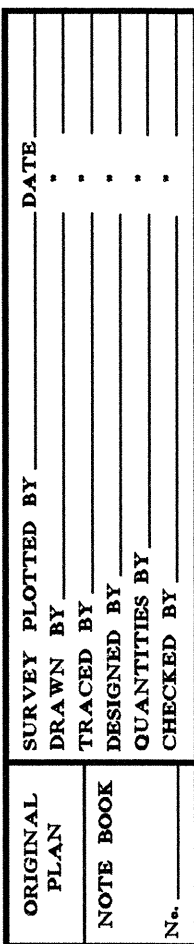

FED. ROAD DIST. NO.	STATE	FED. AID PROJ. NO.	FISCAL YEAR	SHEET NO.	TOTAL SHEETS
HAWAII	HAW.	CMAQ-099-1(22)	2005	46	60

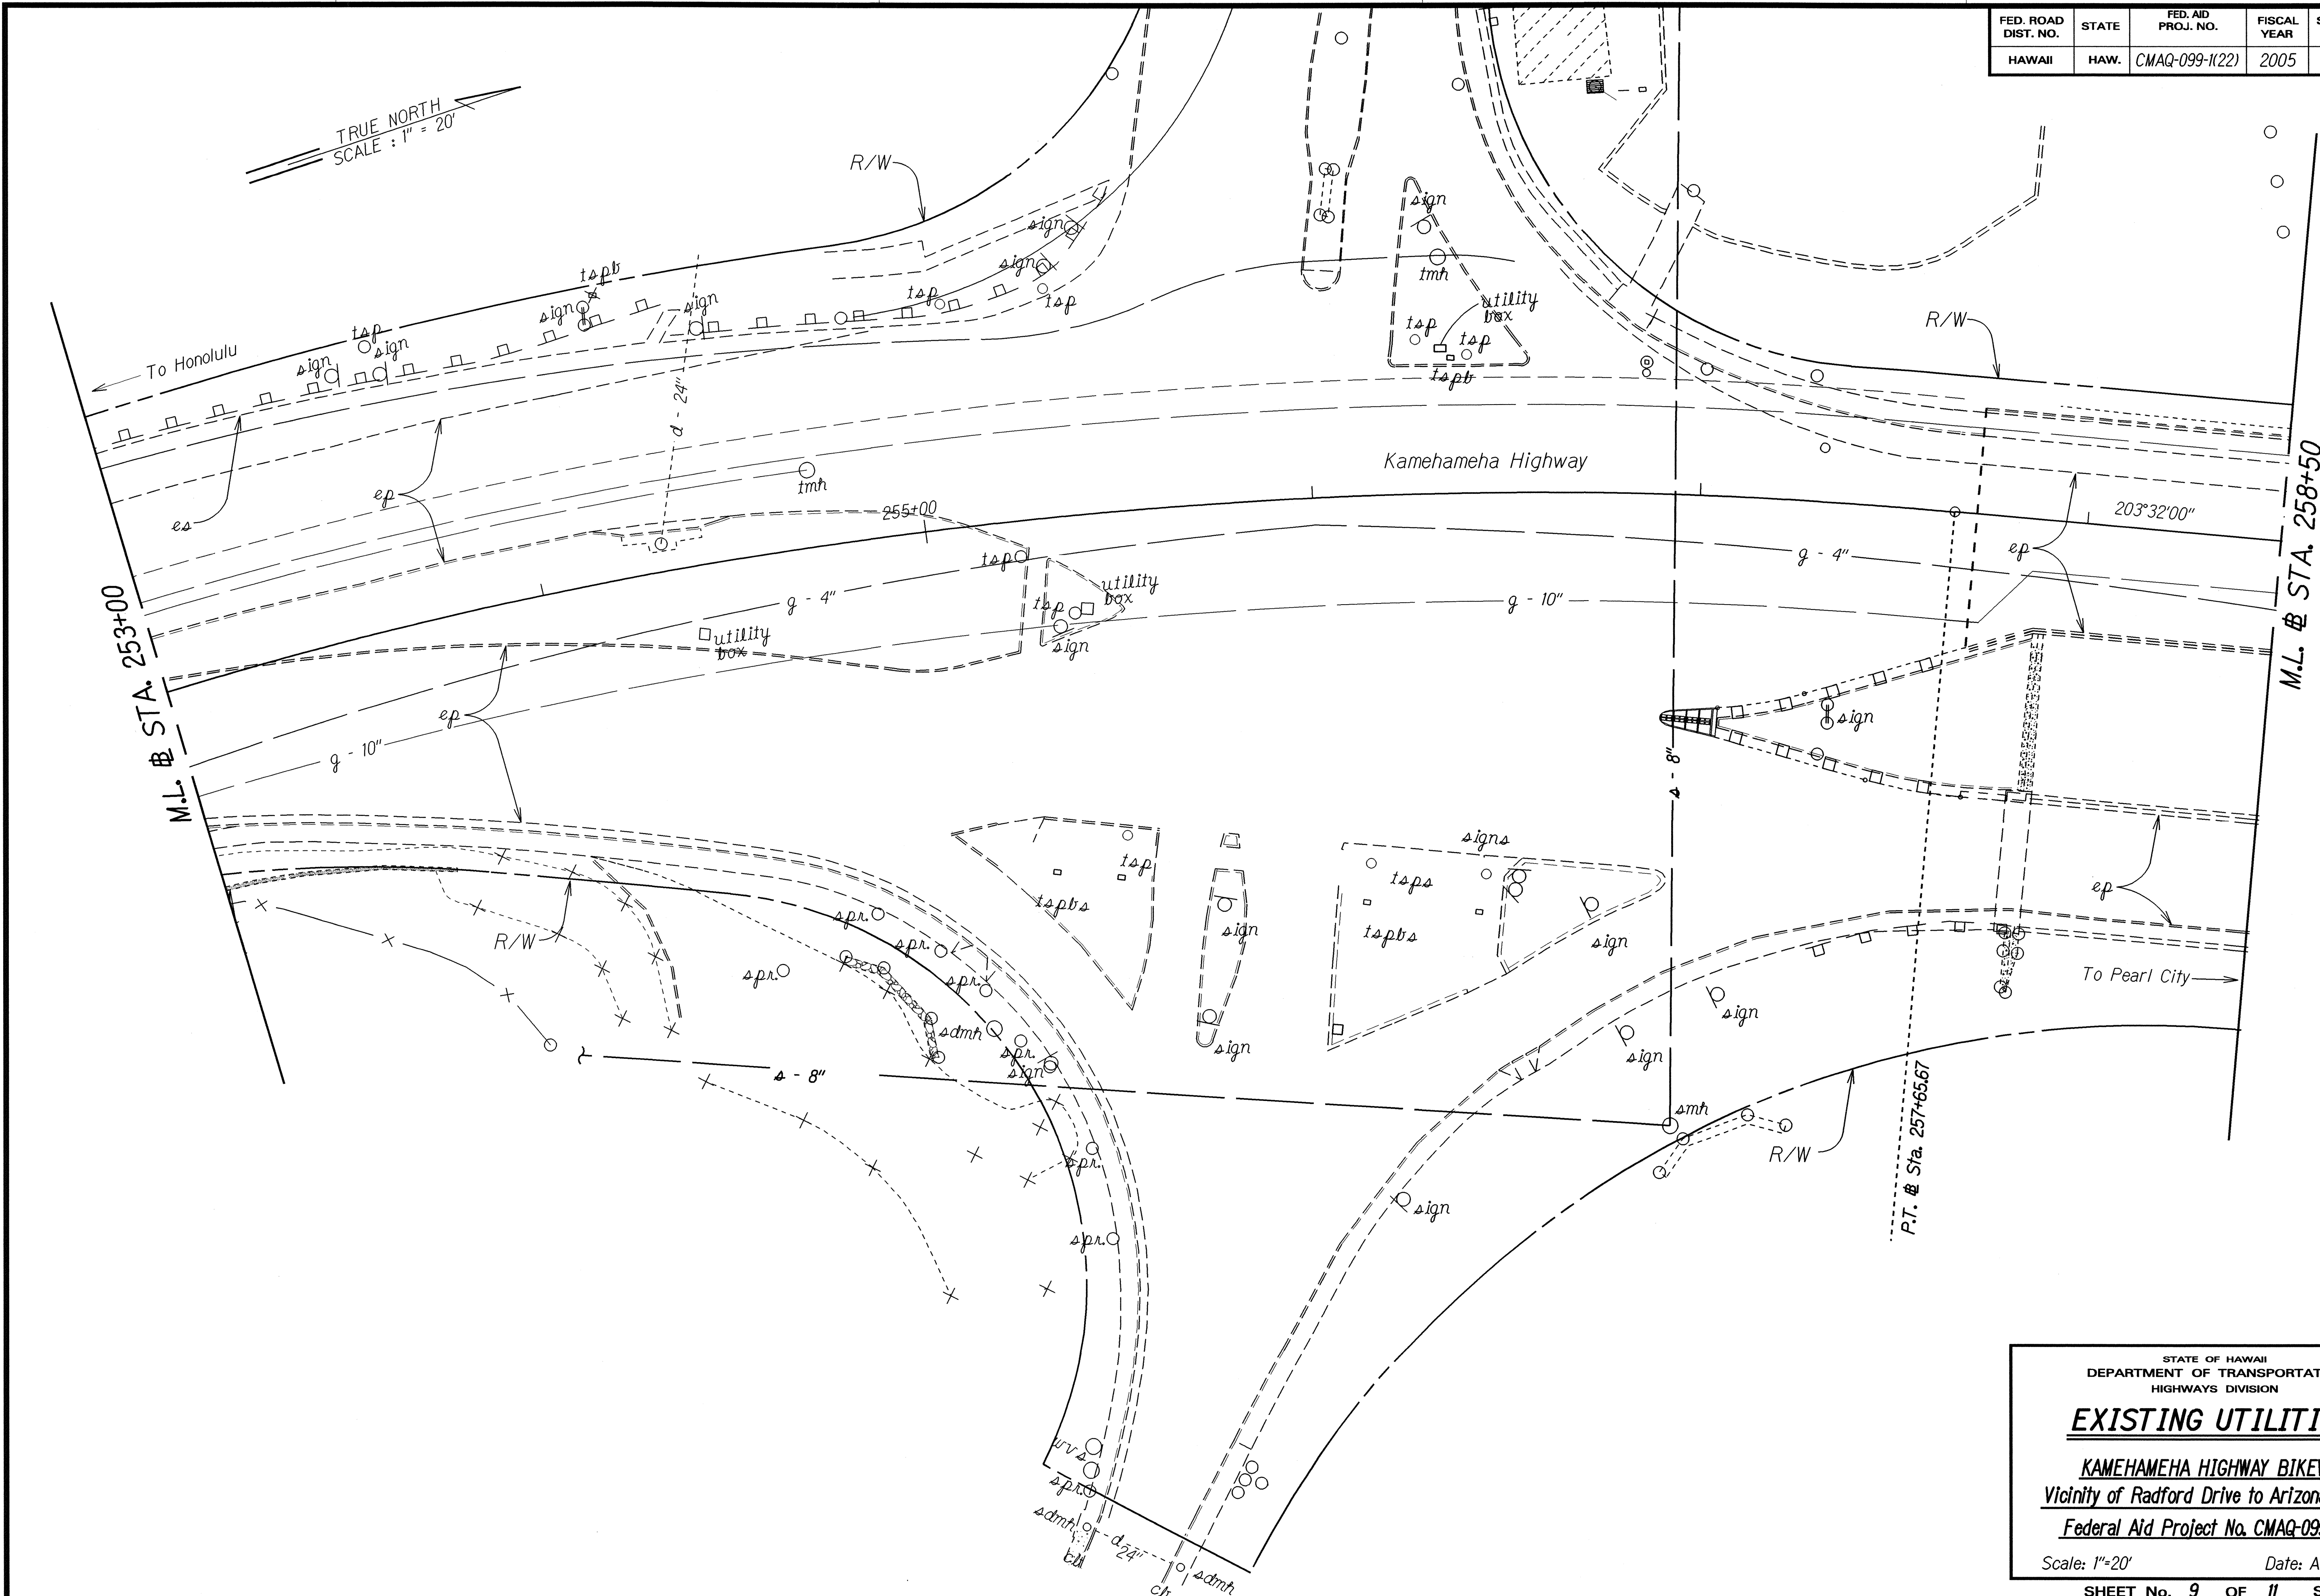

SURVEY PLOTTED BY	DATE
DRAWN BY	
DESIGNED BY	
QUANTITIES BY	
CHECKED BY	


STATE OF HAWAII
DEPARTMENT OF TRANSPORTATION
HIGHWAYS DIVISION

EXISTING UTILITIES

KAMEHAMEHA HIGHWAY BIKEWAY
Vicinity of Radford Drive to Arizona Memorial
Federal Aid Project No. CMAQ-099-1(22)

Scale: 1"=20' Date: Aug., 2004

FED. ROAD DIST. NO.	STATE	FED. AID PROJ. NO.	FISCAL YEAR	SHEET NO.	TOTAL SHEETS
HAWAII	HAW.	CMAQ-099-1(22)	2005	47	60

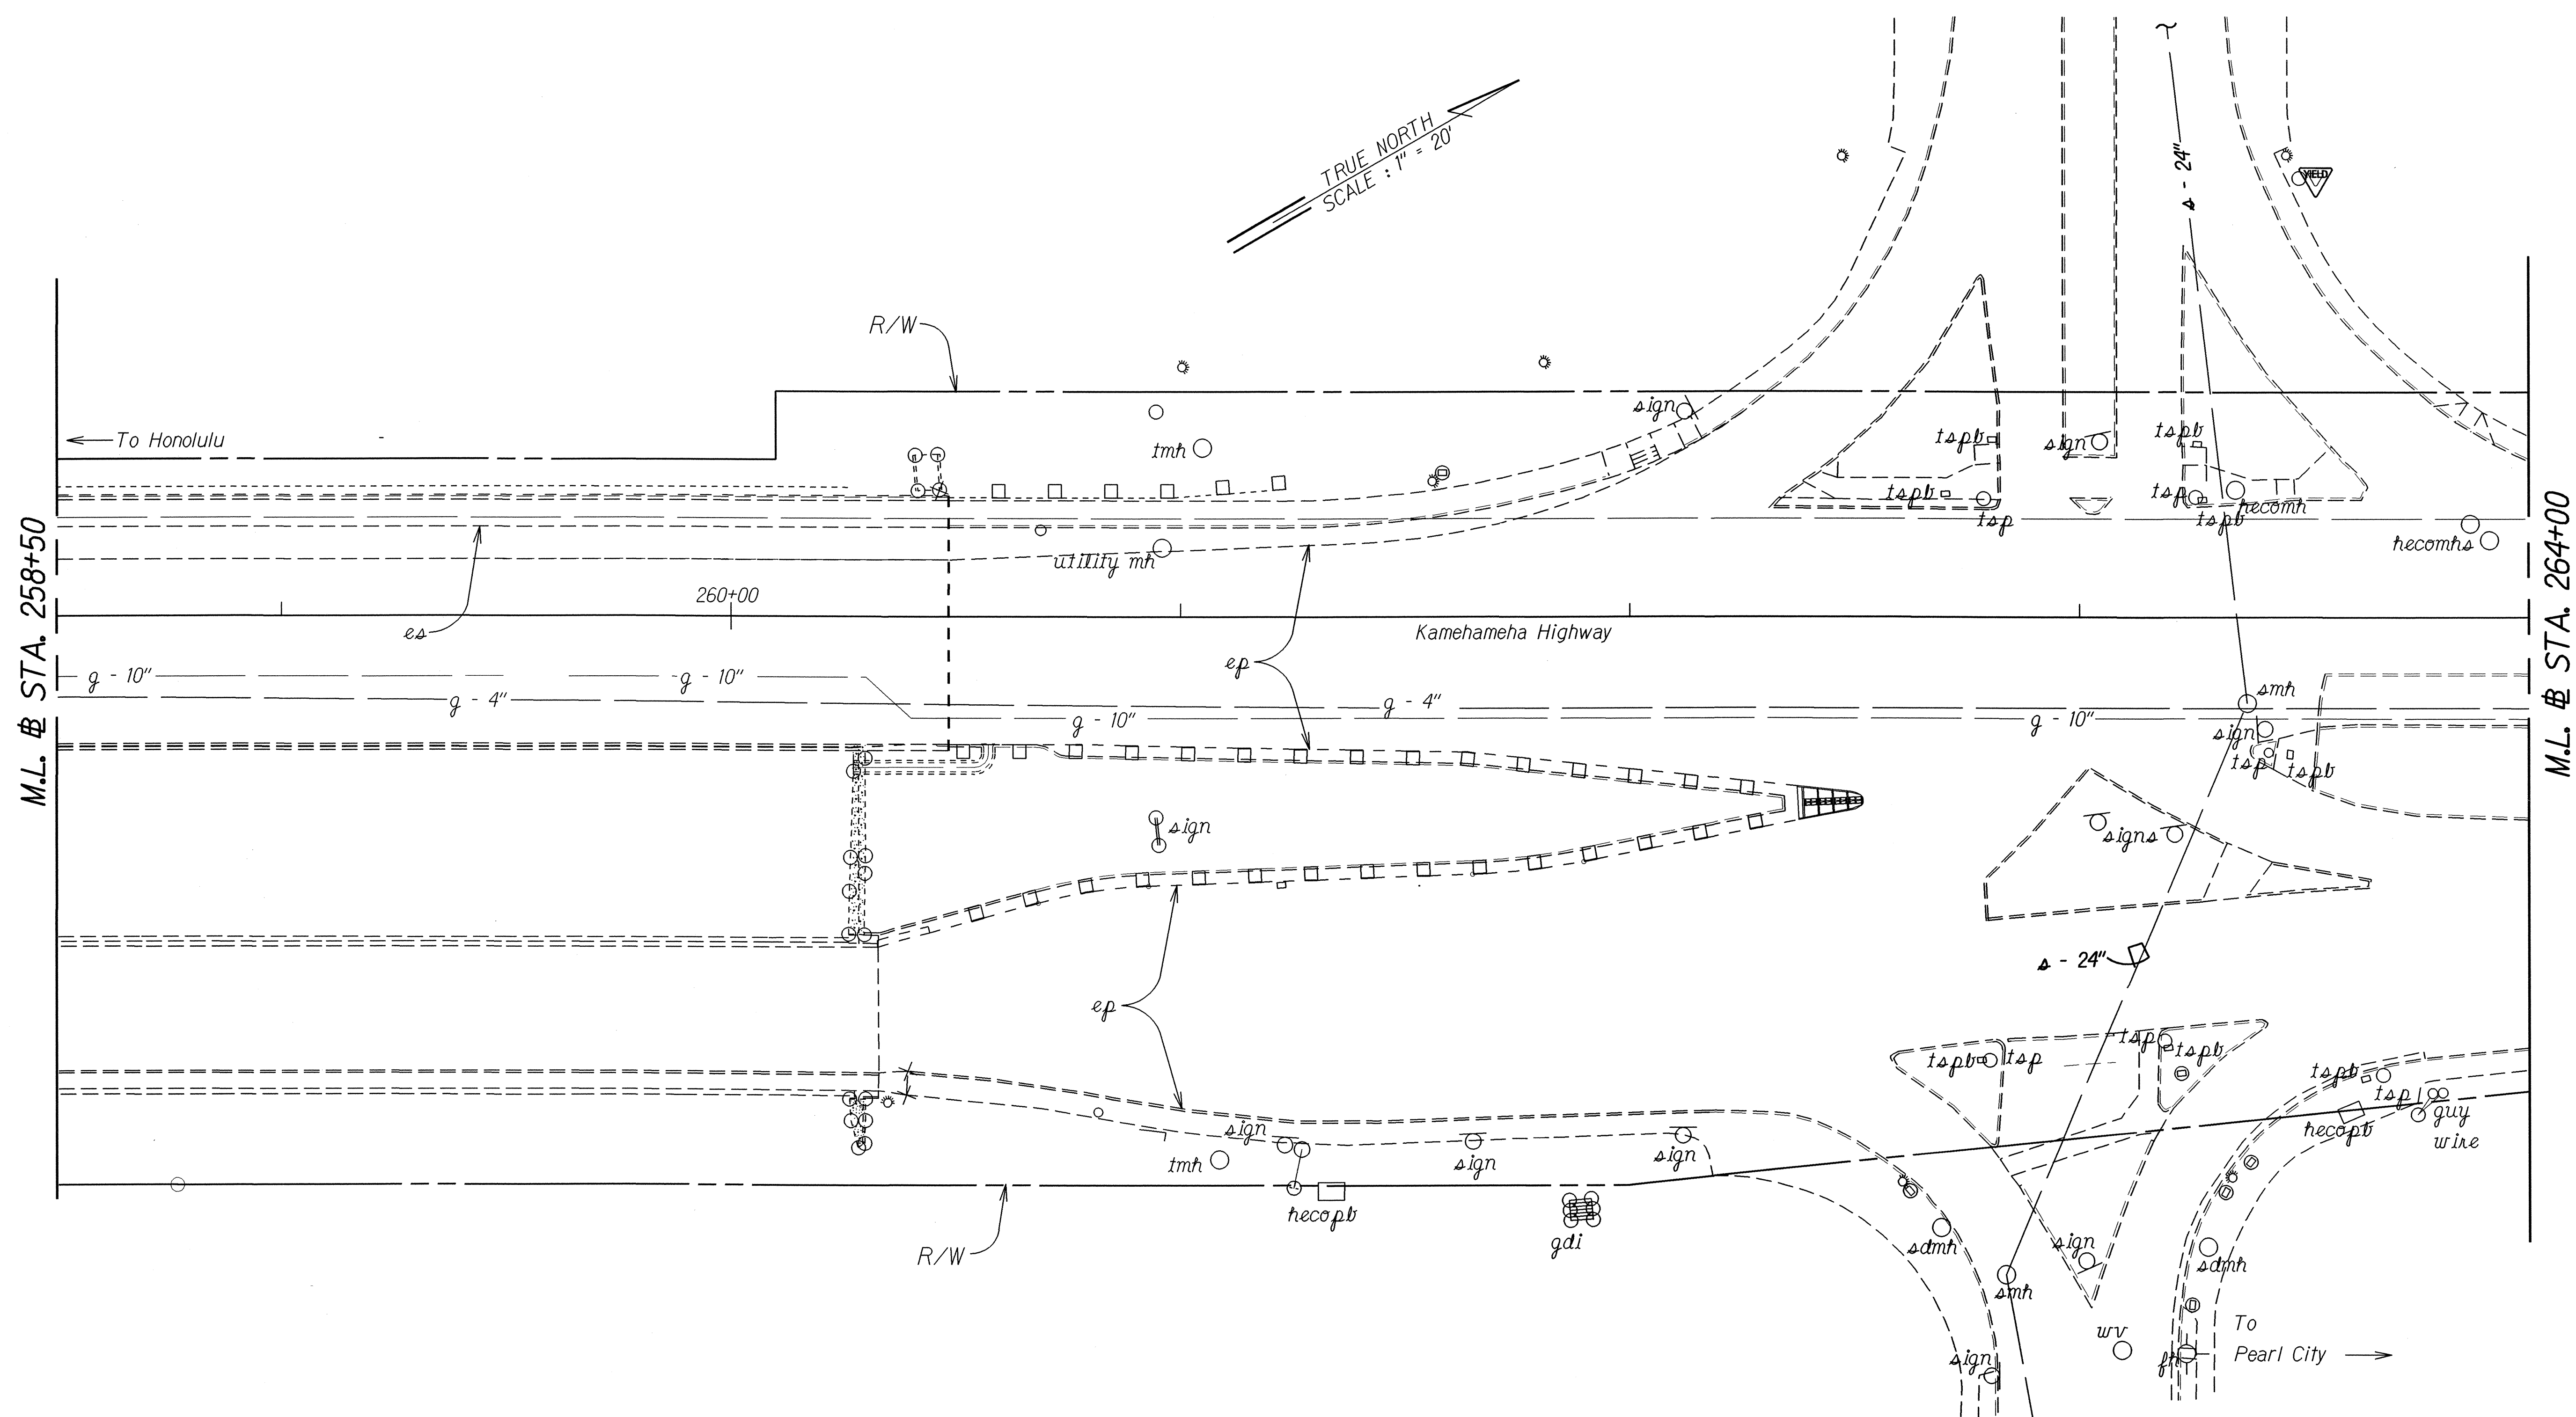

ORIGINAL PLAN	SURVEY PLOTTED BY _____ DATE _____
NOTE BOOK	DRAWN BY _____
	TRACED BY _____
	DESIGNED BY _____
	QUANTITIES BY _____
N ₂	CHECKED BY _____

STATE OF HAWAII
DEPARTMENT OF TRANSPORTATION
HIGHWAYS DIVISION


EXISTING UTILITIES

KAMEHAMEHA HIGHWAY BIKEWAY
Vicinity of Radford Drive to Arizona Memorial
Federal Aid Project No. CMAQ-099-1(22)

Scale: 1"=20' Date: Aug., 2004

SHEET No. 10 OF 11 SHEETS

FED. ROAD DIST. NO.	STATE	FED. AID PROJ. NO.	FISCAL YEAR	SHEET NO.	TOTAL SHEETS
HAWAII	HAW.	CMAQ-099-1(22)	2005	48	60

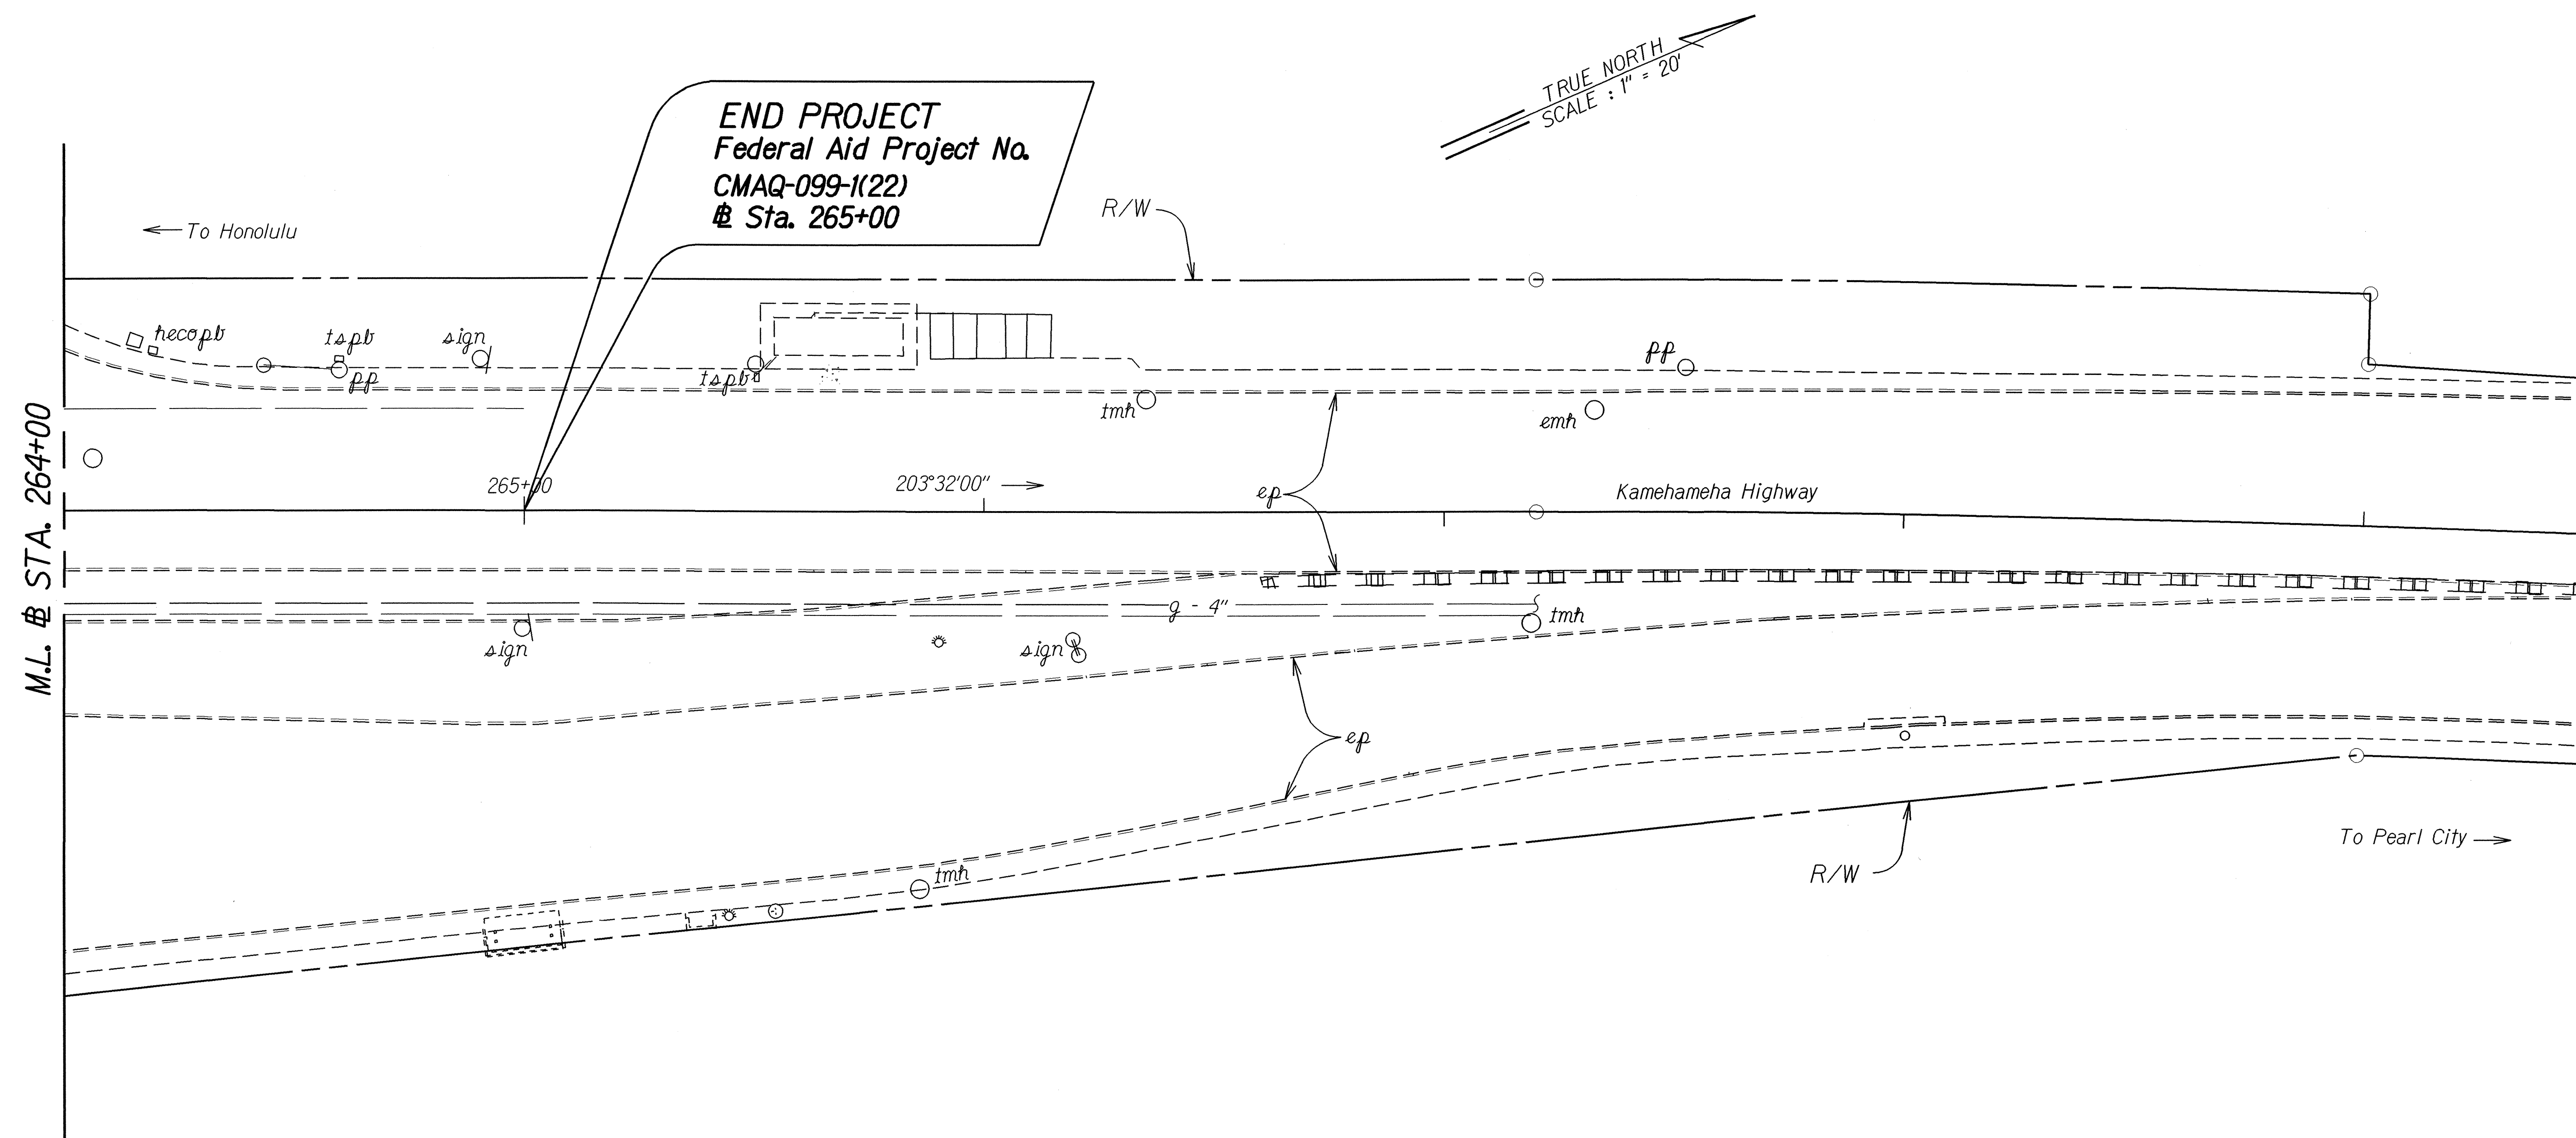

ORIGINAL PLAN	SURVEY PLOTTED BY	DATE
NOTE BOOK	DRAWN BY	
	DESIGNED BY	
	QUANTITIES BY	
	CHECKED BY	

STATE OF HAWAII
DEPARTMENT OF TRANSPORTATION
HIGHWAYS DIVISION

EXISTING UTILITIES

KAMEHAMEHA HIGHWAY BIKEWAY
Vicinity of Radford Drive to Arizona Memorial
Federal Aid Project No. CMAQ-099-1(22)

Scale: 1"=20' Date: Aug., 2004

SHEET No. 11 OF 11 SHEETS