


FED. ROAD DIST. NO.	STATE	PROJ. NO.	FISCAL YEAR	SHEET NO.	TOTAL SHEETS
HAWAII	HAW.	90B-01-70	1971	4	16

ADDITIONAL GENERAL NOTES

- Joint fillers shall be secured to concrete on one side with approved adhesive or other means. Joint fillers and joint sealers shall be incidental to concrete and will not be paid for separately.
- Removal work & earthwork for sidewalks shall be incidental to sidewalks and will not be paid for separately.
- Payment for structure excavation, concrete, and reinforcing steel, all in overpass structure shall include the following:
 - Overpass
 - Ramps #1,2,3,4
 - Piers 1,3,5
 - Pier-Abutments 2&4, including wingwalls.
 - Other work when so specified or noted.
- Payment for structure excavation, concrete, and reinforcing steel, all other than in overpass structure shall include the following:
 - Wall No.1 & No.2
 - Drainage troughs
 - Concrete barrier (struct.exc. & reinf. only)
 - Other work when so specified or noted.
- The superstructure shall be constructed in the following general sequence.
 - Pour conc. for girders at Piers 1&5 monolithic with piers.
 - Install prestressed girders and connect over Pier 3.
 - Pour conc. for "ears" at Piers 2,3,&4.
 - Install precast slabs on overpass.
 - Three days minimum after step (c), pour conc. for caps on prestressed girders & topping over precast slabs.
 - One day minimum after step (e) pour conc. for ramp girders.
 - Five days minimum after step (f), install precast slabs on ramps and pour conc. topping over them.
 - Pour conc. for cast-in-place slabs.
 - Three days minimum after step (h) and twenty-one days minimum after step (f), remove shores for ramp girders.
 - Seal joints.
- Submit shop drawings for prestressed girders, precast planks, struct. tube railing, pipe handrail & pipe railing.
- Payment for reinf. steel in precast slabs, prestressed girders & piles shall be included with payment for those items & shall not be paid for separately.

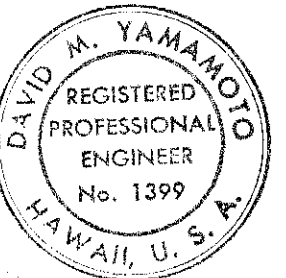

THIS WORK WAS PREPARED BY ME OR UNDER MY SUPERVISION.

David M. Yamamoto

STATE OF HAWAII

DEPARTMENT OF TRANSPORTATION


HIGHWAYS DIVISION

ELEVATION VIEWS

WAIMALI PEDESTRIAN OVERPASS

PROJECT NO. 90B-01-70

SHEET No. 1 OF 1 SHEETS

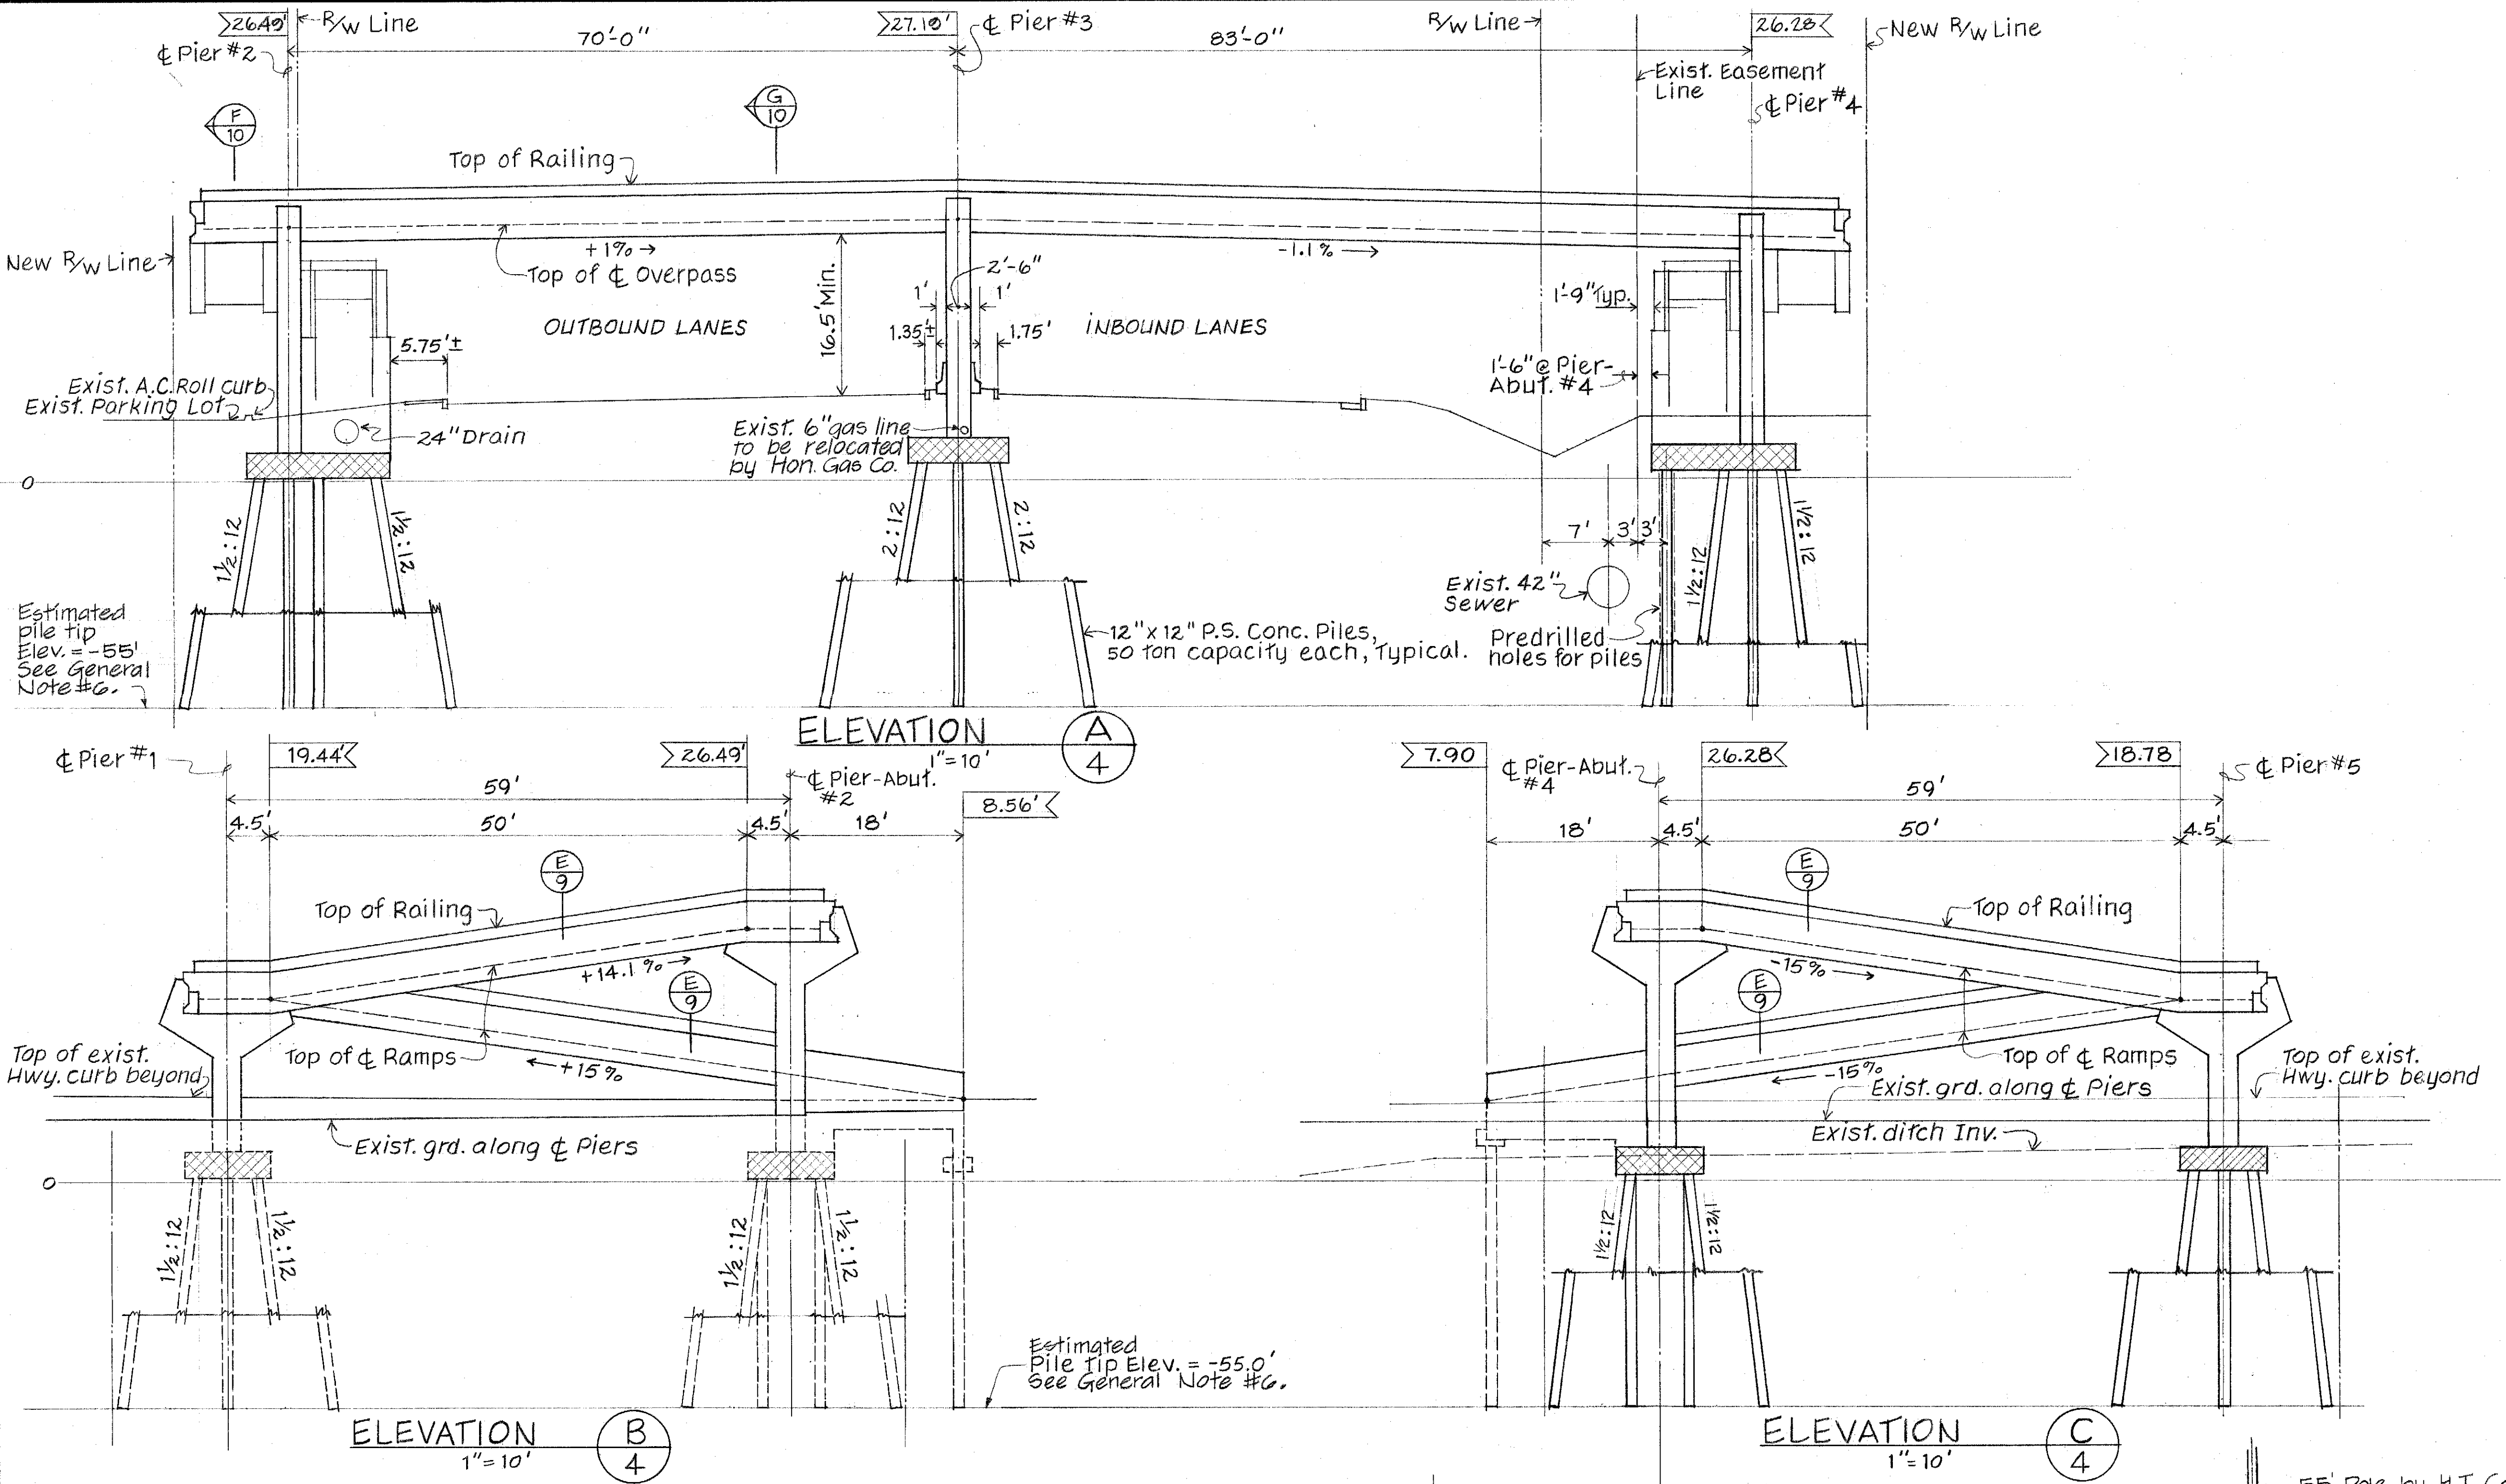

DATE	_____
DESIGNED BY	_____
CHECKED BY	_____
NOTED BY	_____
ORIGINAL PLAN	_____
NOTE BOOK	_____
NO.	_____