

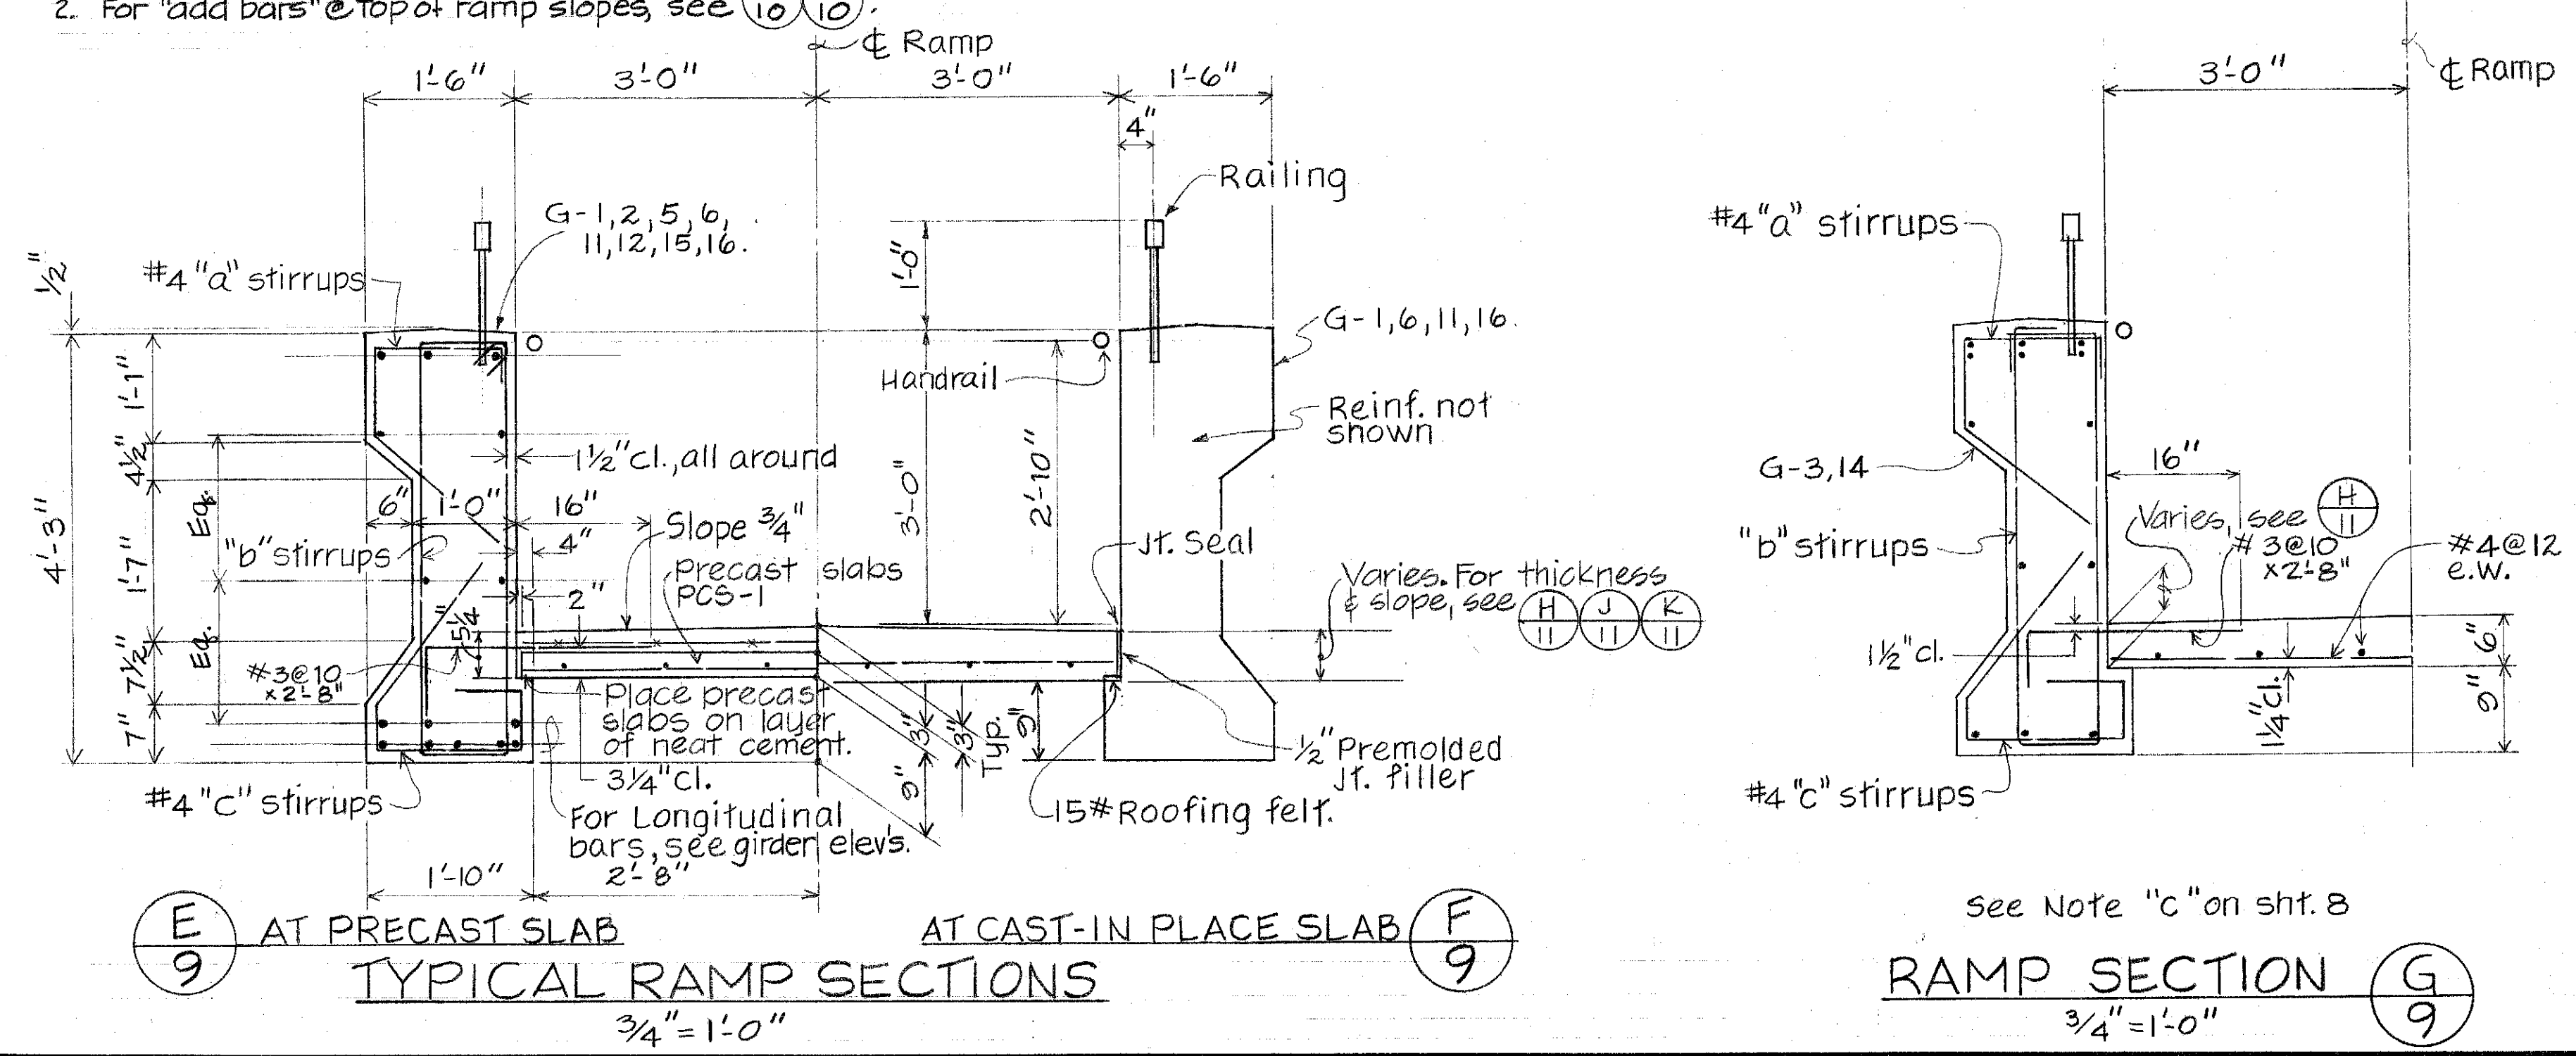


FED. ROAD DIST. NO.	STATE	PROJ. NO.	FISCAL YEAR	SHEET NO.	TOTAL SHEETS
HAWAII	HAW.	90B-01-70	1971	9	16

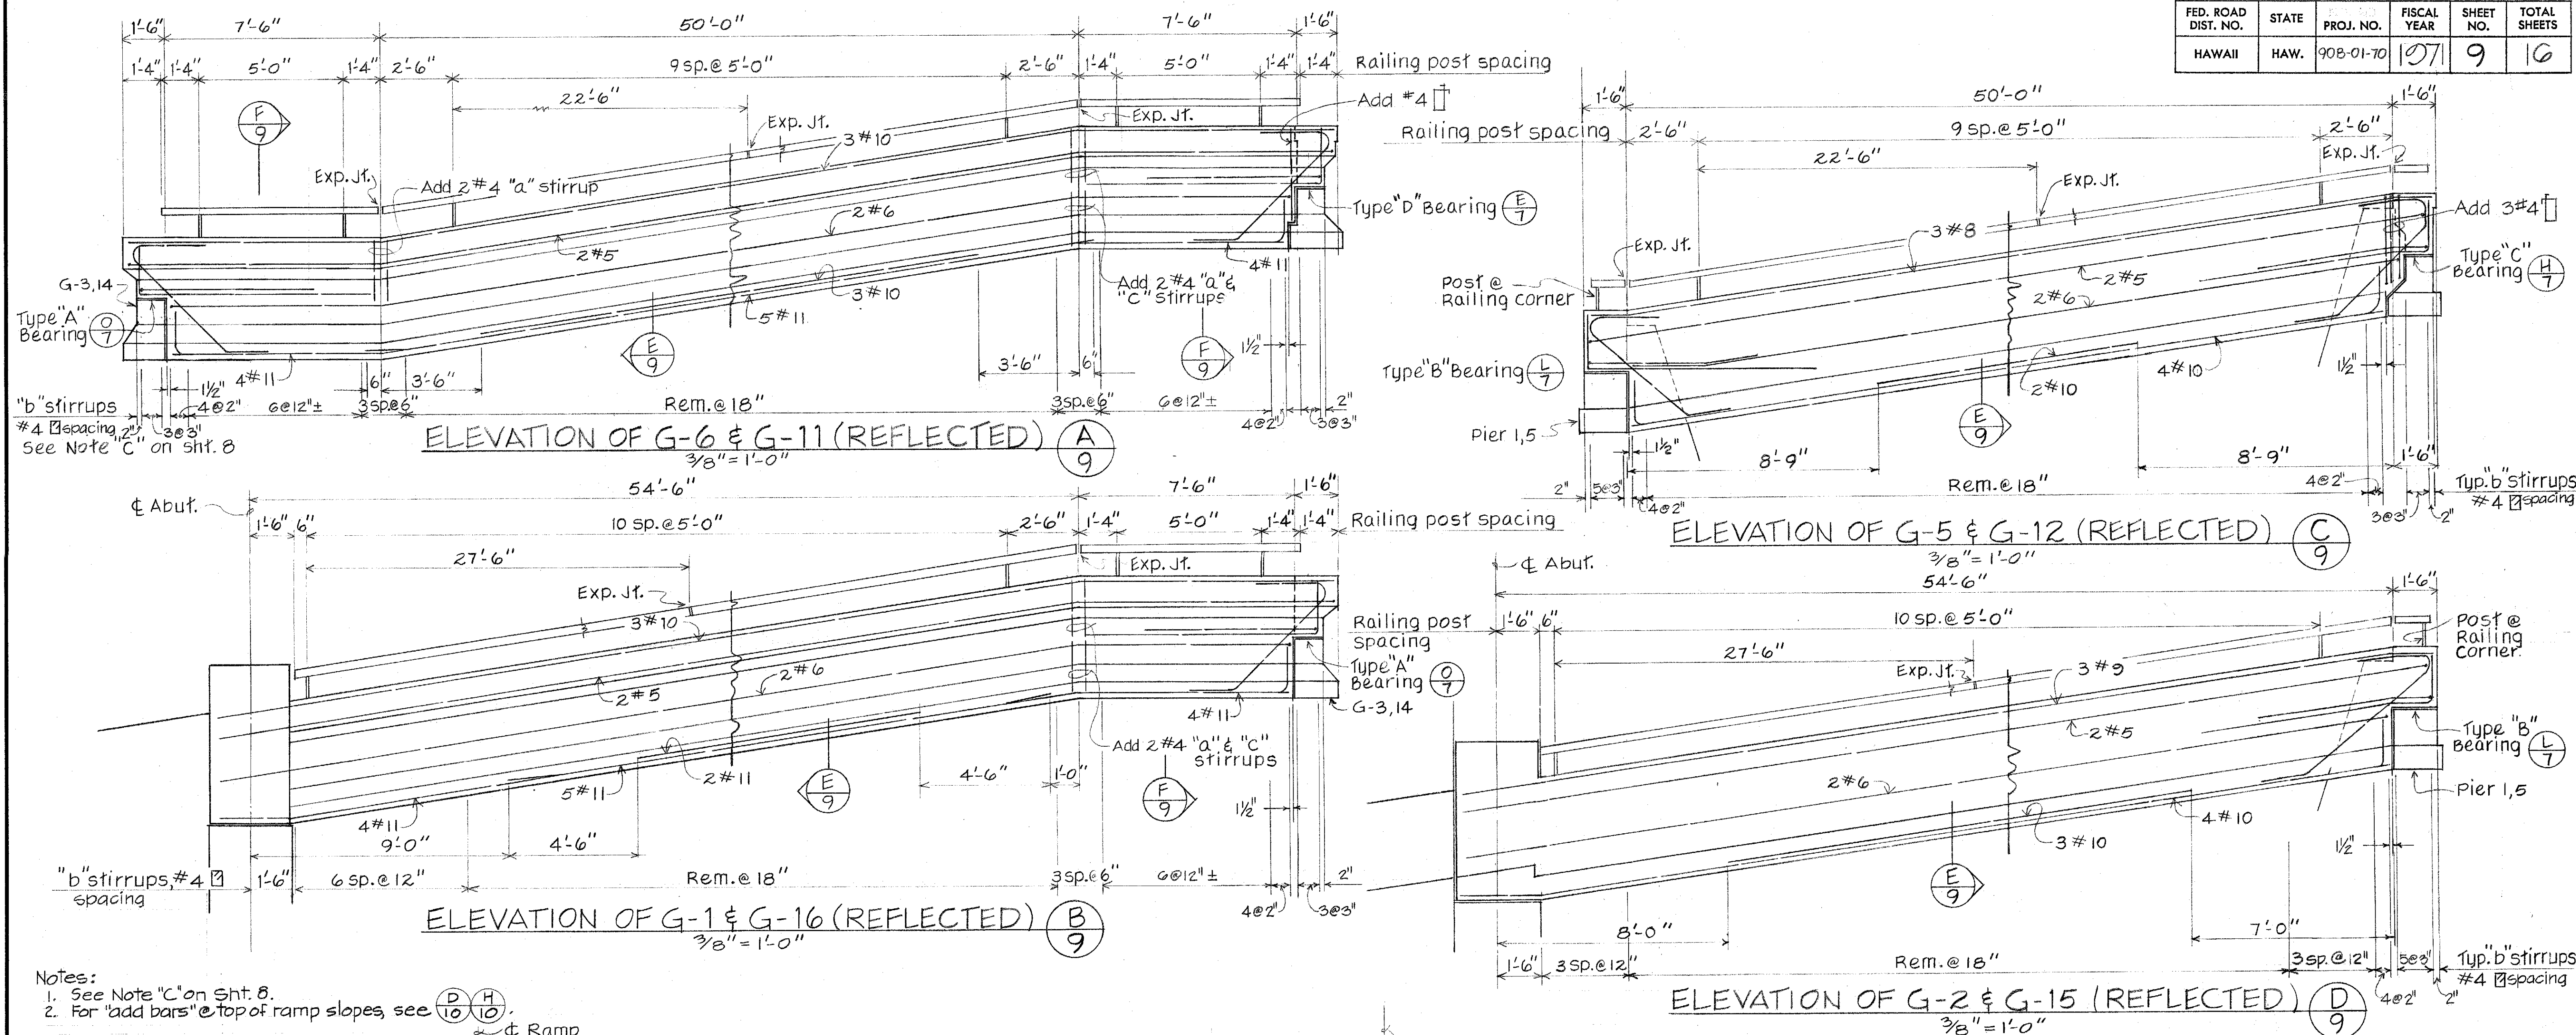

DATE	DESIGNED BY	CHECKED BY
10/1/71	DAVID M. YAMANO	DAVID M. YAMANO
10/1/71	DAVID M. YAMANO	DAVID M. YAMANO
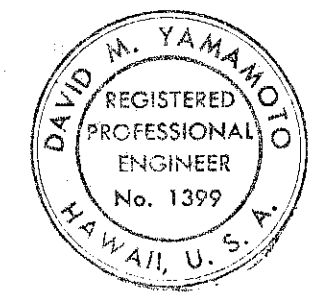

STATE OF HAWAII
 DEPARTMENT OF TRANSPORTATION
 HIGHWAYS DIVISION

RAMP GIRDERS

WAIMALI PEDESTRIAN OVERPASS
 PROJECT NO. 90B-01-70

