

FED. ROAD DIST. NO.	STATE	PROJ. NO.	FISCAL YEAR	SHEET NO.	TOTAL SHEETS
HAWAII	HAW.	99C-11-83	1983	6	20

Remove existing "STOP" Sign after Traffic Signal System becomes operational.

Remove


Remove

New

PED XING W11-2 & Post

W2-2 & Post


SIGNAL AHEAD W3-3 & Post @ Sta. 42+25 ±

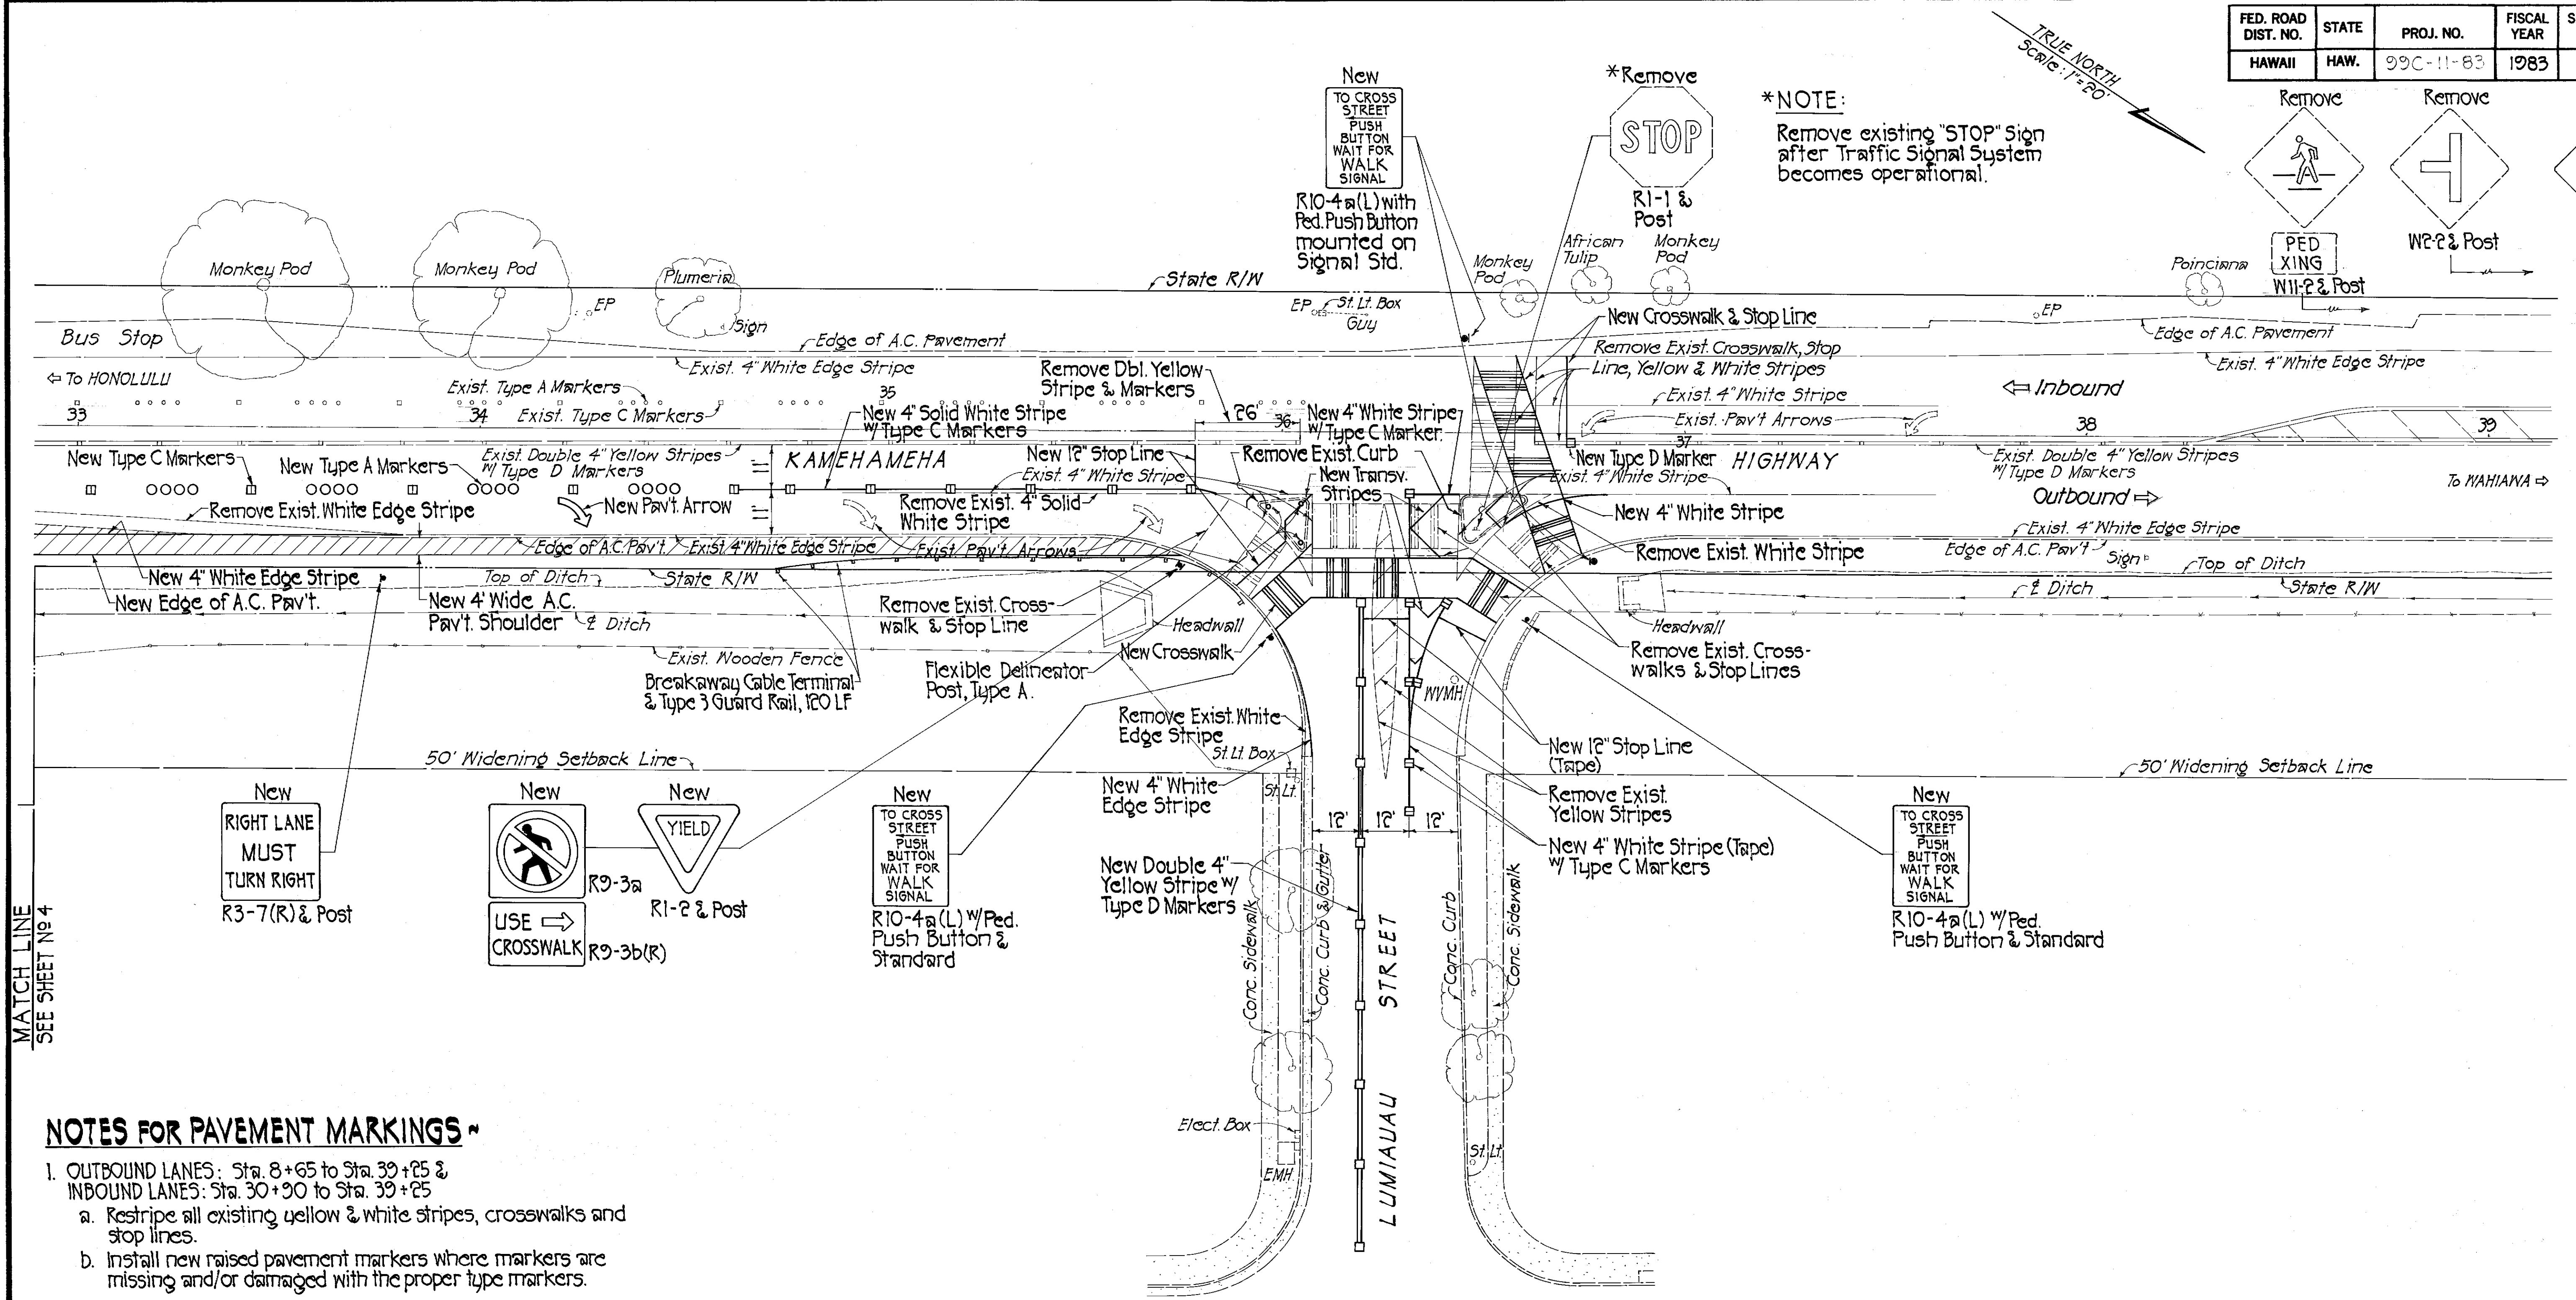

NOTES FOR PAVEMENT MARKINGS ~

- OUTBOUND LANES: Sta. 8+65 to Sta. 39+25 &
 INBOUND LANES: Sta. 30+90 to Sta. 39+25
 - Restripe all existing yellow & white stripes, crosswalks and stop lines.
 - Install new raised pavement markers where markers are missing and/or damaged with the proper type markers.
- The following striping shall be traffic paint:
 - White edge stripes & transverse stripes.
 - Yellow edge stripes
- The following striping shall be tape:
 - Yellow center lines
 - Crosswalks
 - Stop Lines
 - Pavement directional arrows
 - Lane Line

PLAN
Scale: 1"=20'

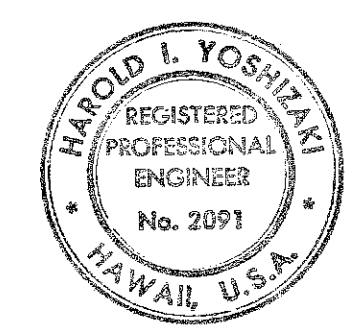

THIS WORK WAS PREPARED BY
ME OR UNDER MY SUPERVISION.
Harold I. Yoshizaki

STATE OF HAWAII
DEPARTMENT OF TRANSPORTATION
HIGHWAYS DIVISION

TRAFFIC SIGNALS ON
KAMEHAMEHA HIGHWAY AT LUMIAUAU STREET

SIGNS & PAVEMENT MARKINGS

PROJECT NO. 99C-11-83
SCALE: 1"=20' DATE: JUNE 30, 1983
SHEET NO. 6 OF 20 SHEETS

DATE	
SURVEY PLOTTED BY	
DRAWN BY	
DESIGNED BY	
CHECKED BY	
ORIGINAL PLAN	
NOTE BOOK	
No.	