




FED. ROAD DIST. NO.	STATE	PROJ. NO.	FISCAL YEAR	SHEET NO.	TOTAL SHEETS
HAWAII	HAW.	99C-11-83	1983	3	20

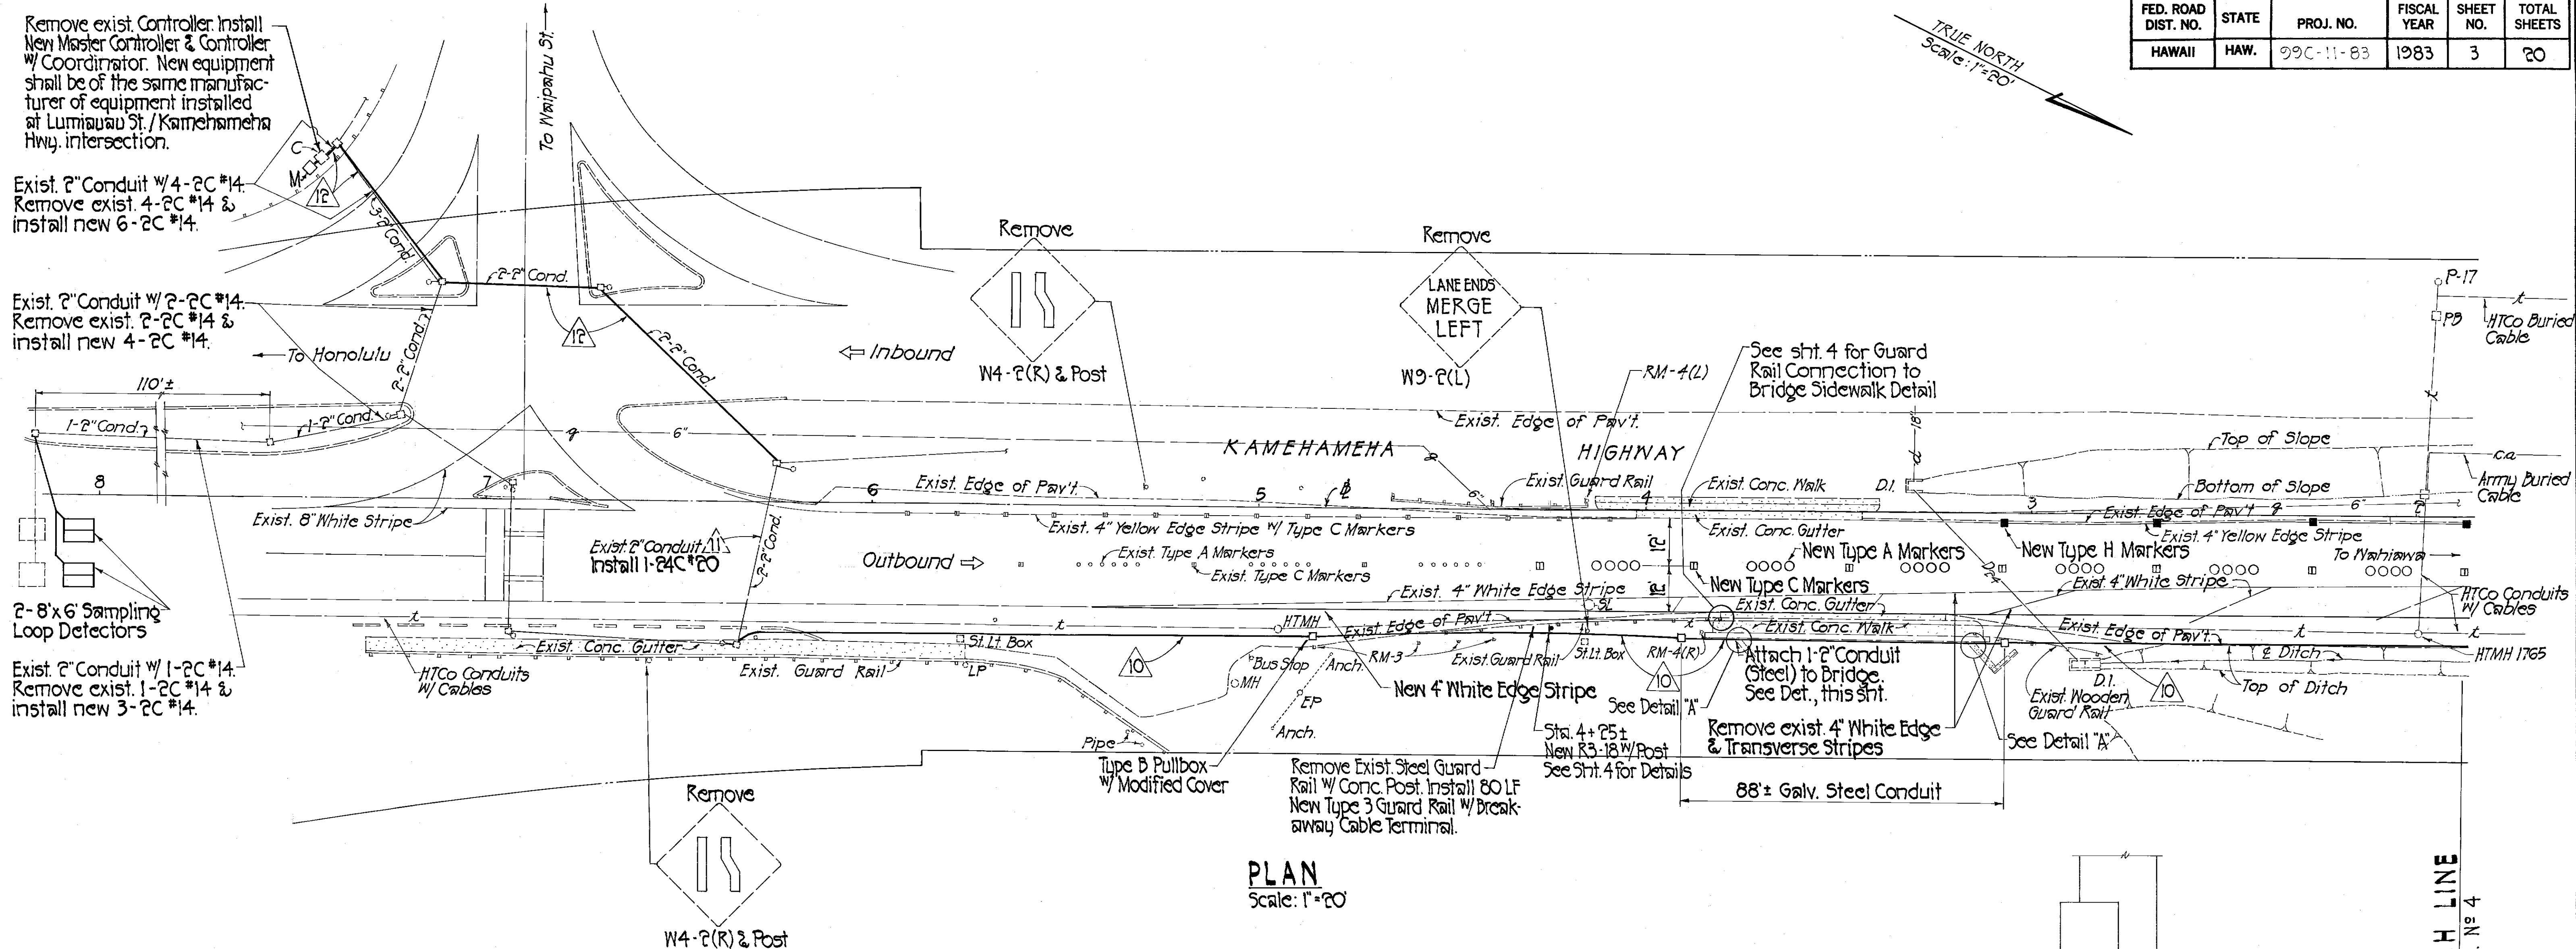

PLAN
Scale: 1"=20'

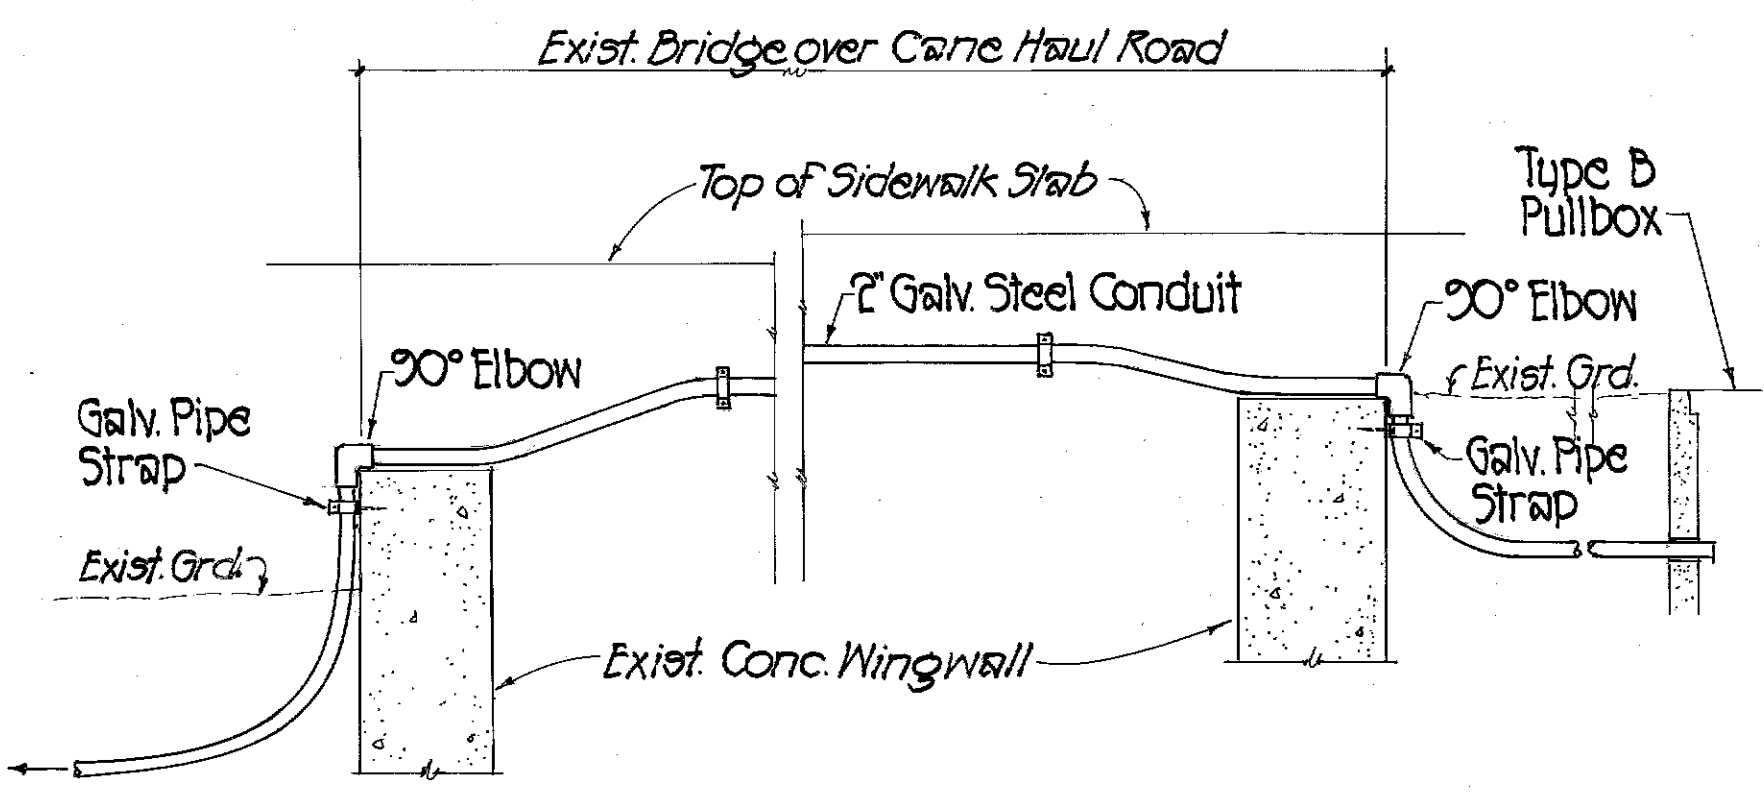


DETAIL "A"
Not to Scale

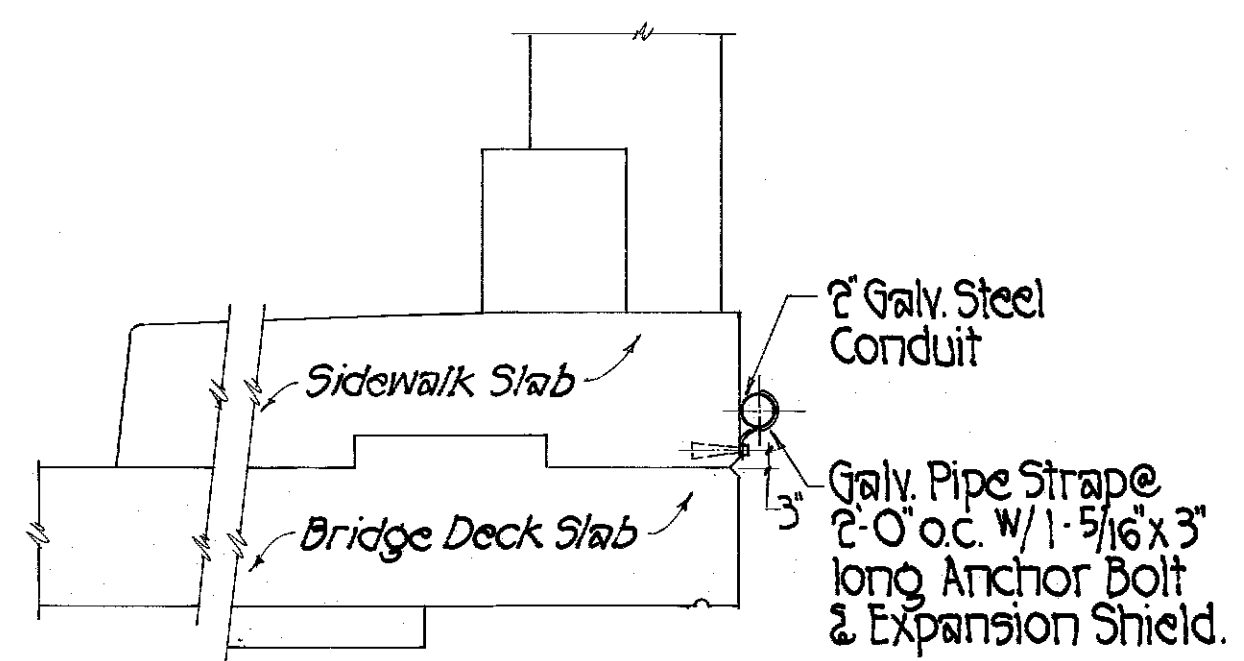

2" GALV. STEEL CONDUIT ATTACH. TO BRIDGE
Scale: 1"=1'-0"

DATE	_____
SURVEY PLOTTED BY	_____
DRAWN BY	_____
TRACED BY	_____
DESIGNED BY	_____
QUANTITIES BY	_____
CHECKED BY	_____
ORIGINAL PLAN	_____
NOTE BOOK	_____
No.	_____

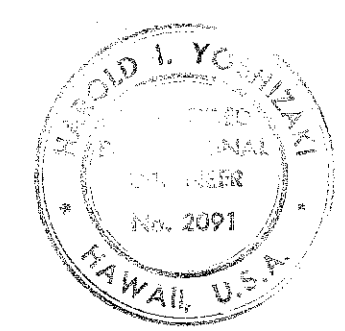

THIS WORK WAS PREPARED BY
ME OR UNDER MY SUPERVISION.
Harold L. Yocum

STATE OF HAWAII
DEPARTMENT OF TRANSPORTATION
HIGHWAYS DIVISION

TRAFFIC SIGNALS ON
KAMEHAMEHA HIGHWAY AT LUMIAUAU STREET
**PLAN - TRAFFIC SIGNAL SYSTEM
SIGNS AND PAVEMENT MARKINGS**

PROJECT NO. 99C-11-83
SCALE: AS SHOWN DATE: JUNE 30, 1983
SHEET NO. 3 OF 20 SHEETS

