

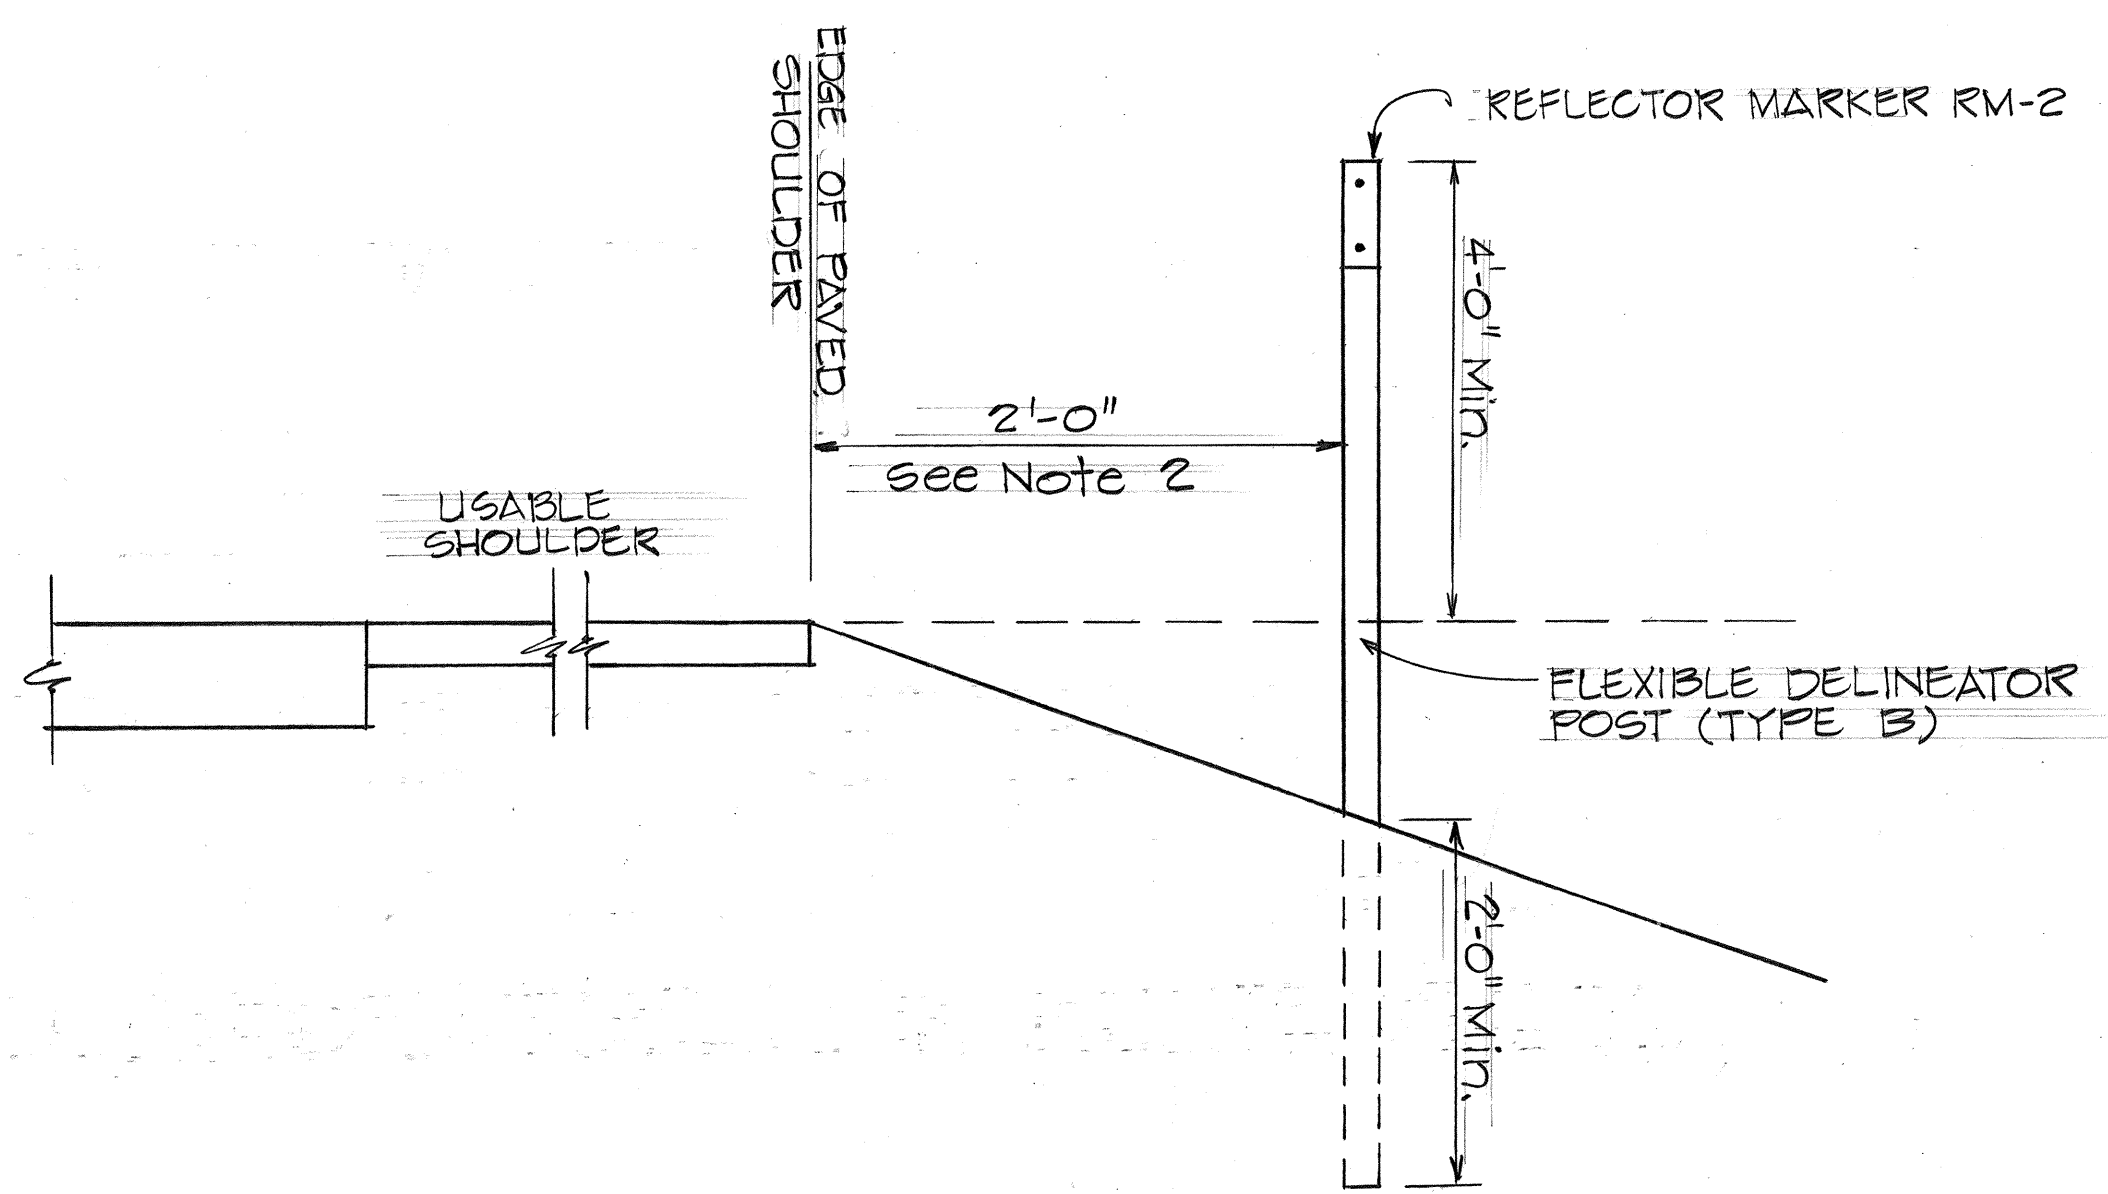



FED. ROAD DIST. NO.	STATE	PROJ. NO.	FISCAL YEAR	SHEET NO.	TOTAL SHEETS
HAWAII	HAW.	750A-01-85	1985	2	2

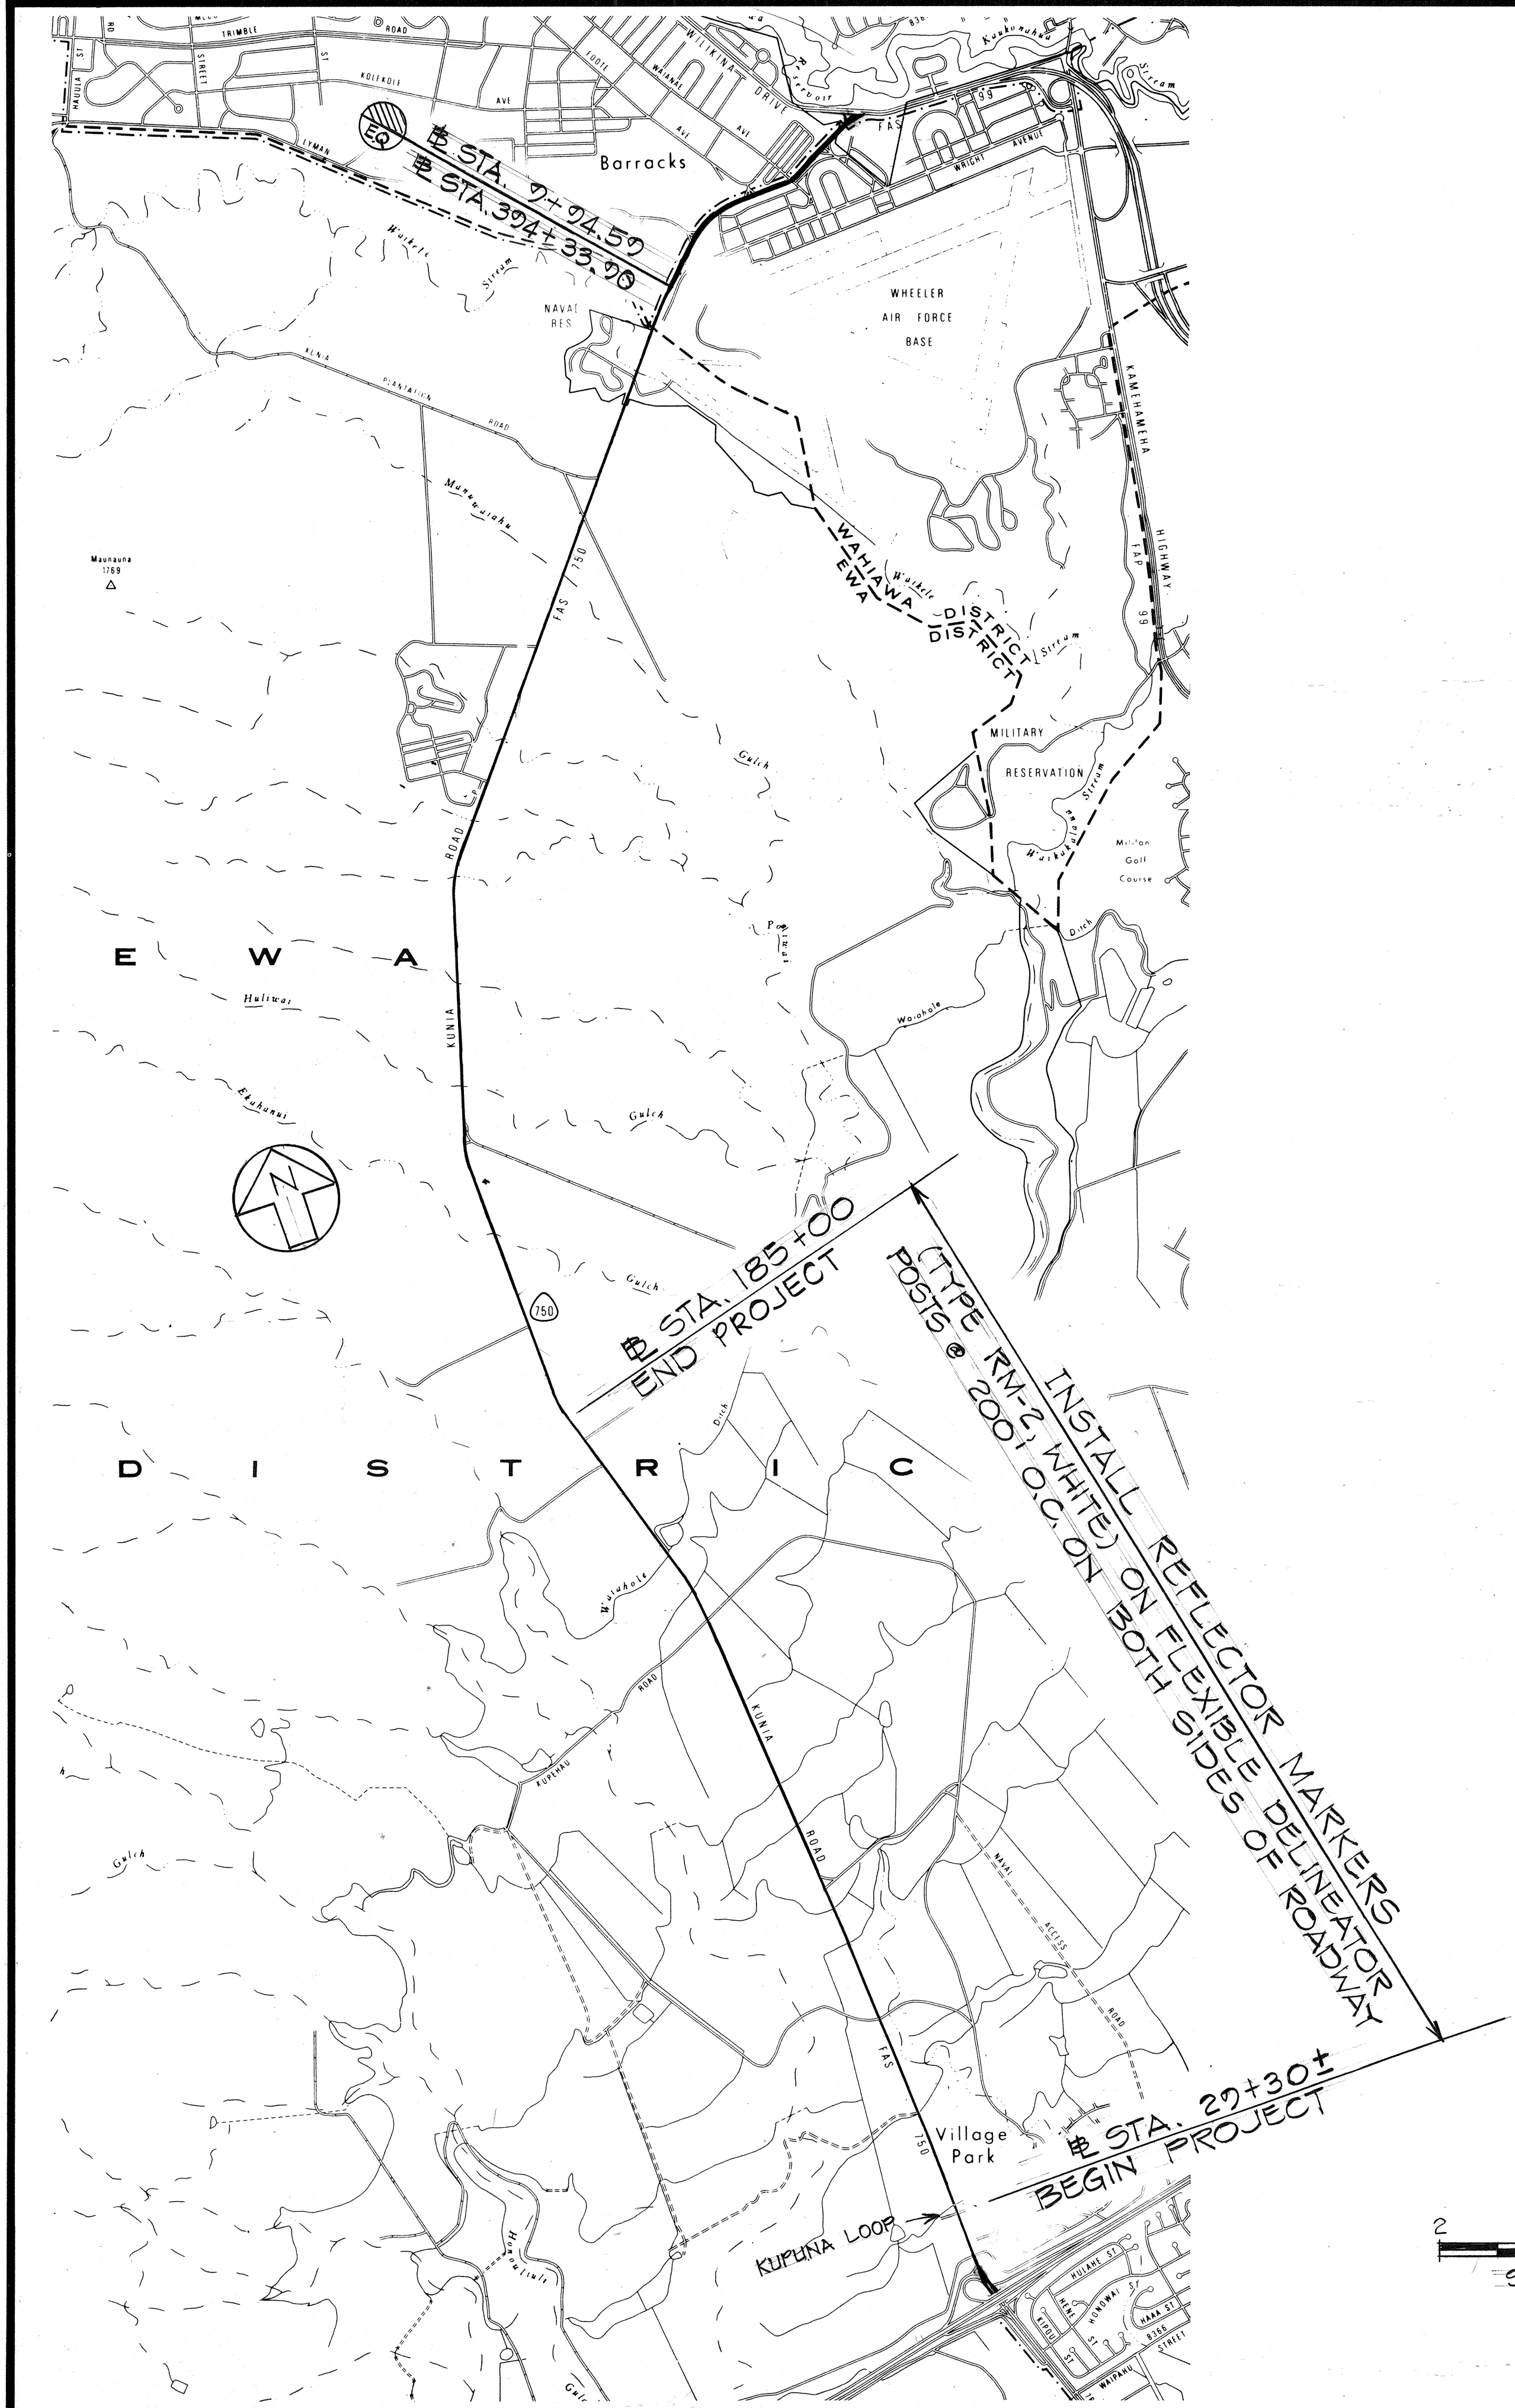

REFLECTOR MARKER MOUNTING DETAIL
N.T.S.

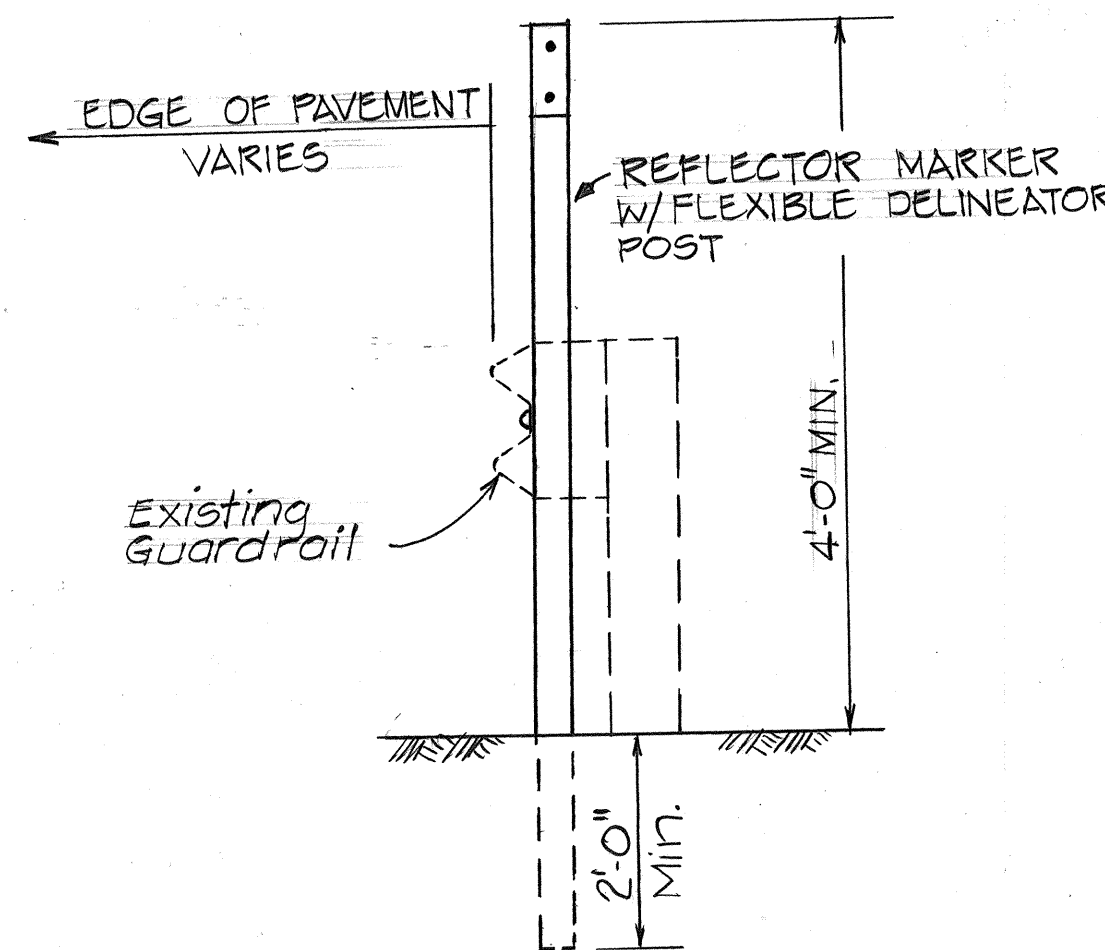

TYPICAL DETAIL
REFLECTOR MARKER INSTALLATION
BEHIND GUARDRAIL
N.T.S.

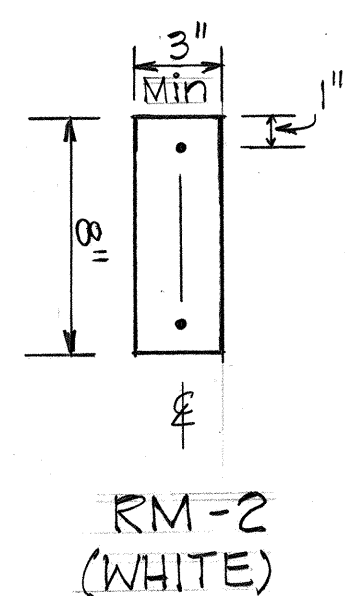

REFLECTOR MARKER
N.T.S.

GENERAL NOTES

1. THIS PROJECT CONSISTS OF INSTALLATION OF REFLECTOR MARKERS ON FLEXIBLE DELINEATOR POSTS.
2. REFLECTOR MARKERS WITH FLEXIBLE DELINEATOR POSTS SHALL BE INSTALLED BEHIND GUARDRAIL.
3. FINAL LOCATIONS OF REFLECTOR MARKERS WITH FLEXIBLE DELINEATOR POSTS SHALL BE APPROVED BY THE ENGINEER.

STATE OF HAWAII
DEPARTMENT OF TRANSPORTATION
HIGHWAYS DIVISION

PLAN AND DETAILS
KUNIA ROAD IMPROVEMENTS
INSTALLATION OF REFLECTOR MARKERS

PROJ. NO. 750A-01-85
SCALE: AS SHOWN DATE: JAN. 1985
SHEET No. OF SHEETS

SURVEY PLOTTED BY	DATE
DRAWN BY	
DESIGNED BY	
CHECKED BY	
ORIGINAL PLAN	
NOTE BOOK	
NO.	