


FED. ROAD DIST. NO.	STATE	FED. AID PROJ. NO.	FISCAL YEAR	SHEET NO.	TOTAL SHEETS
HAWAII	HAW.	7500A-01-88M	1988	5	12

LEGEND

- ts- Existing Traffic Signal Line
- sc- Existing Signal Corps Line
- t- Existing Telephone Line
- w-4- Existing Water Line
- s-6- Existing Sewer Line
- [] pt Existing Telephone Pullbox
- o tp Existing Telephone Pole
- o pp Existing Power Pole
- o wmh Existing Water Manhole
- o smh Existing Sewer Manhole
- o fh Existing Fire Hydrant
- [] wm Existing Water Meter
- o gp Existing Guy Pole with Anchor
- o wr Existing Water Valve
- o sls Existing Street Light Standard
- ED-24- Existing Drainage Line
- o dmh Existing Drainage Manhole
- o jp Joint Pole
- N.I.C. Not in Contract
- [] Existing Catch Basin
- tp- Existing Trans Pac Cable
- jtc- Existing Joint Trunking Cable
- ac- Existing Army Cable
- l- Existing Overhead Power Line
- hw- Existing Hot Water Line
- ues- Existing Underground Electric Secondary Line
- ss- Existing Storm Sewer Line
- FM- Existing Sewer Force Main
- L- Existing Standard Lighting Underground Conduit
- [] Existing Street Lighting System Pullbox
- [] Existing Traffic Detector, Series Parallel Connected
- [] Existing Traffic Signal Pullbox

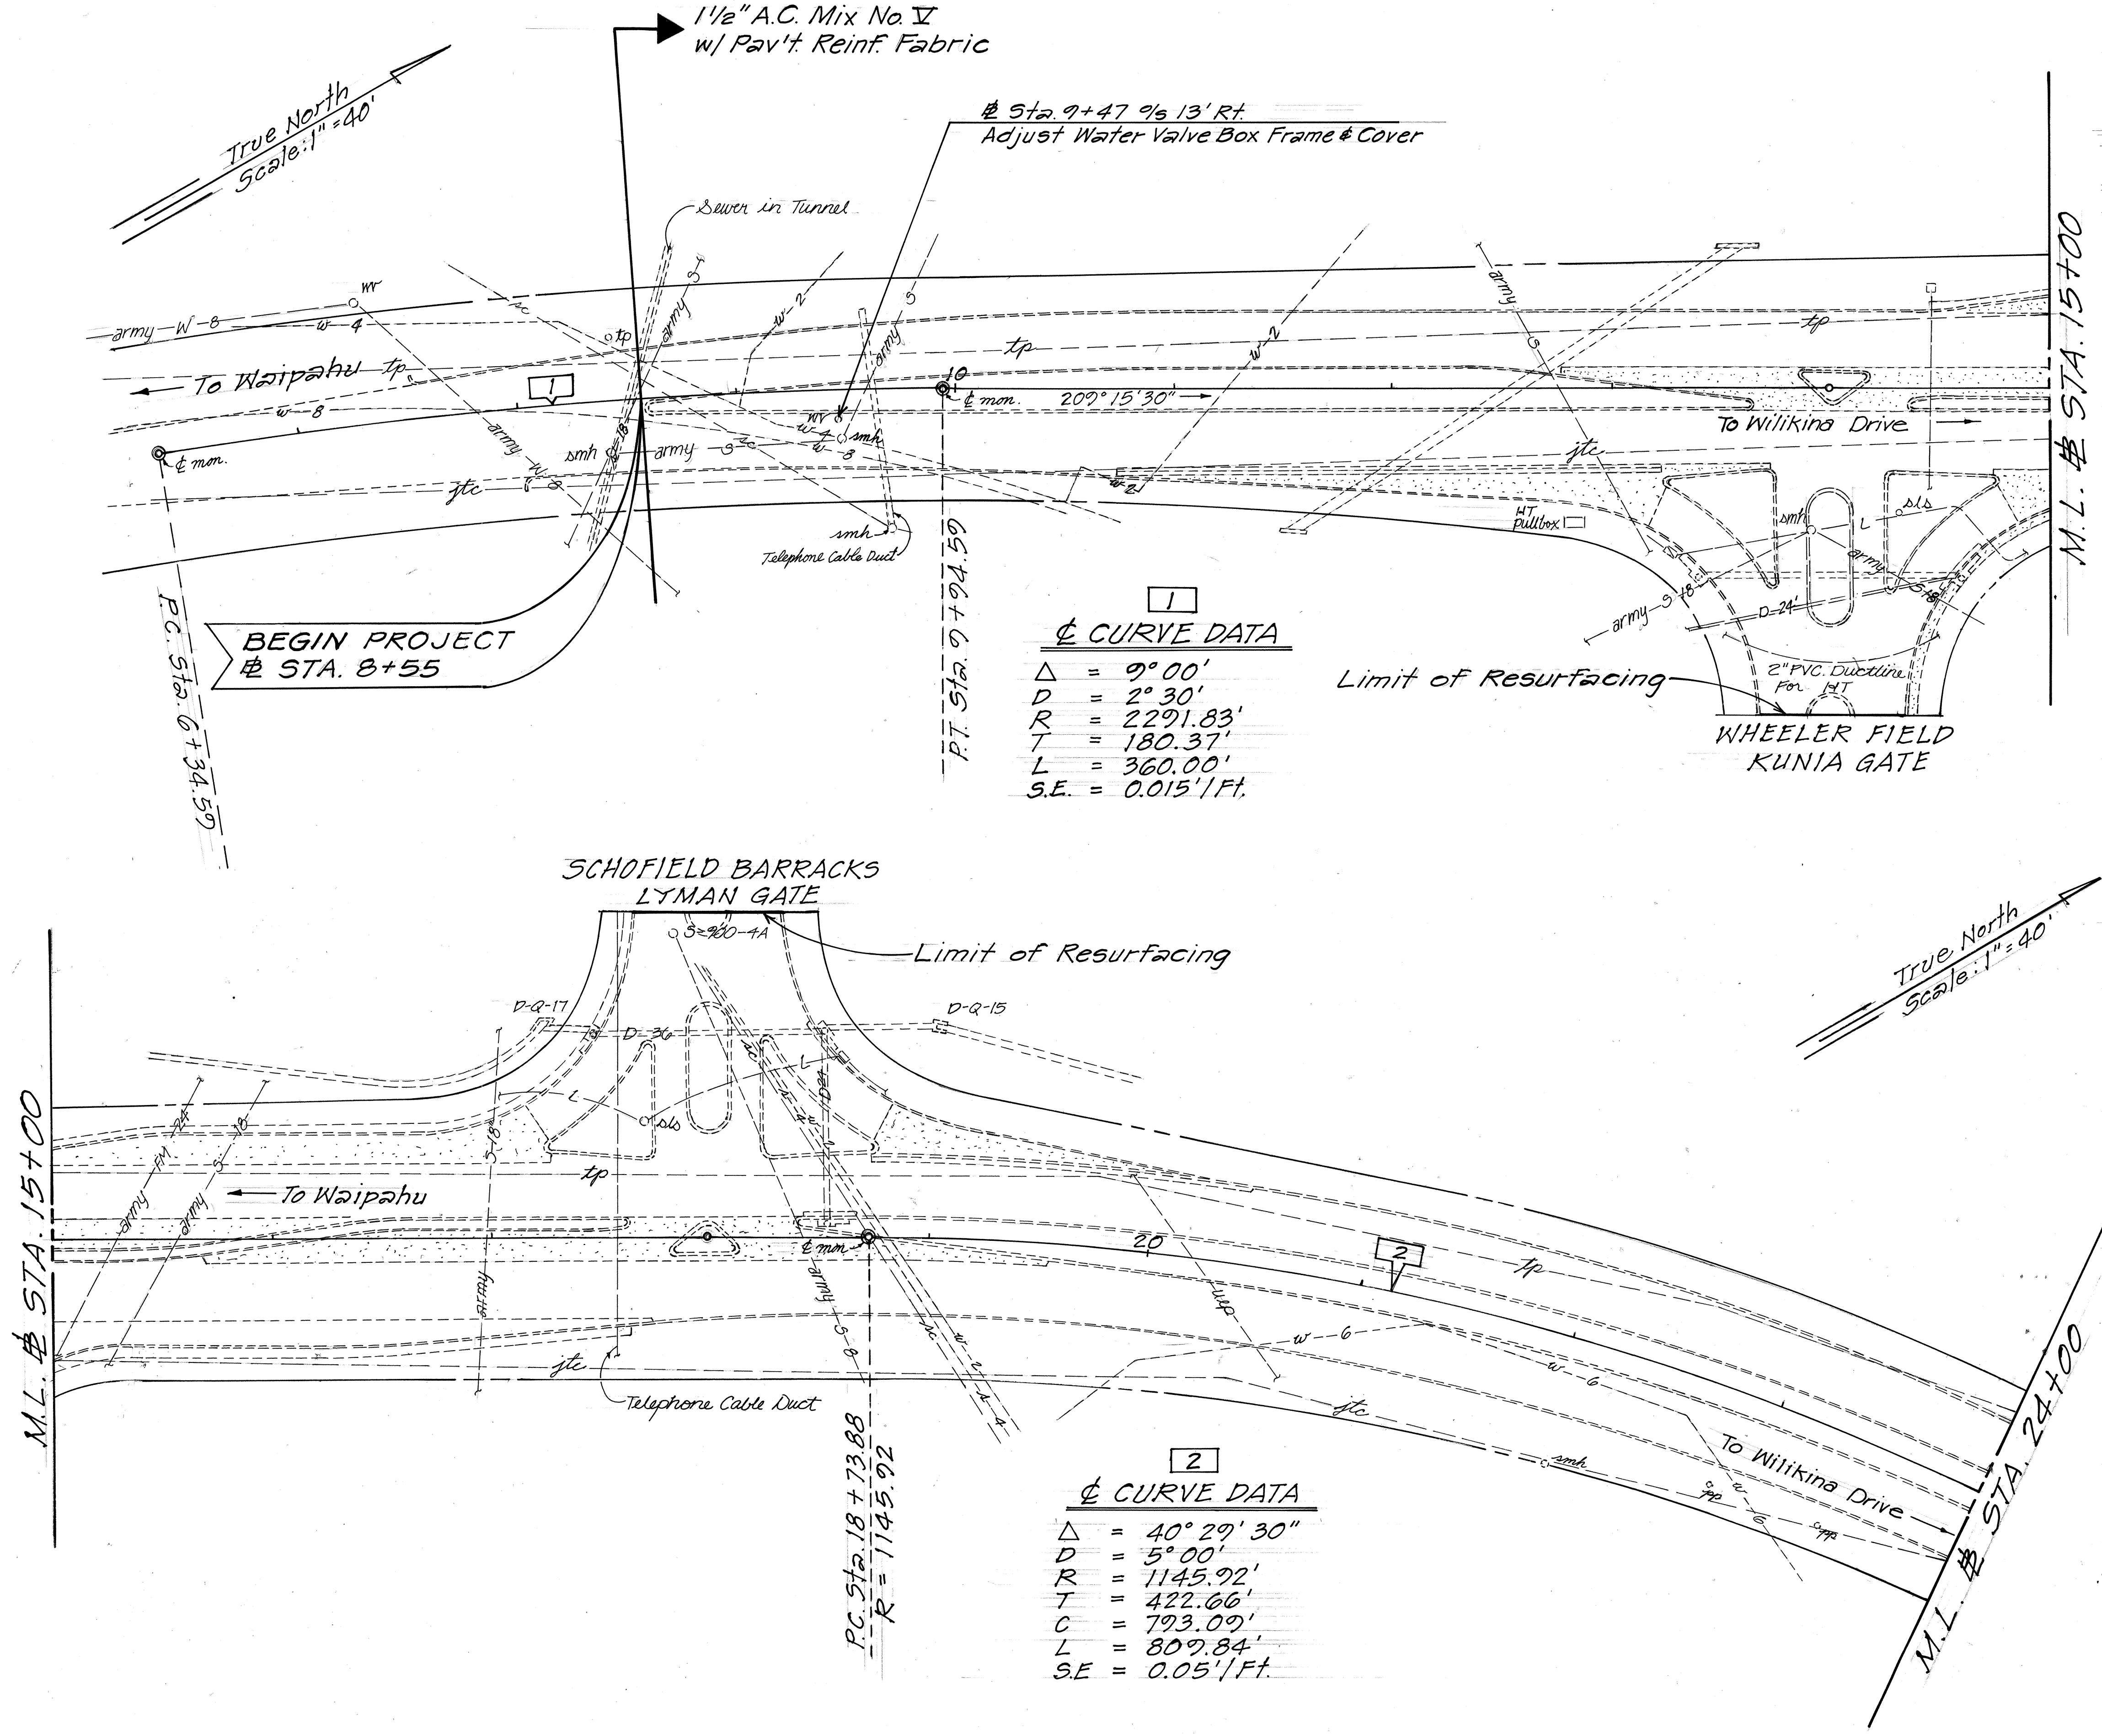


STATE OF HAWAII
DEPARTMENT OF TRANSPORTATION
HIGHWAYS DIVISION

ROADWAY PLANS
KUNIA ROAD RESURFACING
URBAN BOUNDARY TO WILIKINA DR.
PROJECT NO. 7500A-01-88M
Scale: 1" = 40' Date: Mar. 1988
SHEET NO. 1 OF 3 SHEETS

ORIGINAL PLAN	SURVEY PLOTTED BY	DATE
NOTE BOOK	DRAWN BY	
	DESIGNED BY	
	CHECKED BY	

DD-D-4-8


FED. ROAD DIST. NO.	STATE	FED. AID PROJ. NO.	FISCAL YEAR	SHEET NO.	TOTAL SHEETS
HAWAII	HAW.	7500A-01-88M	1988	6	12

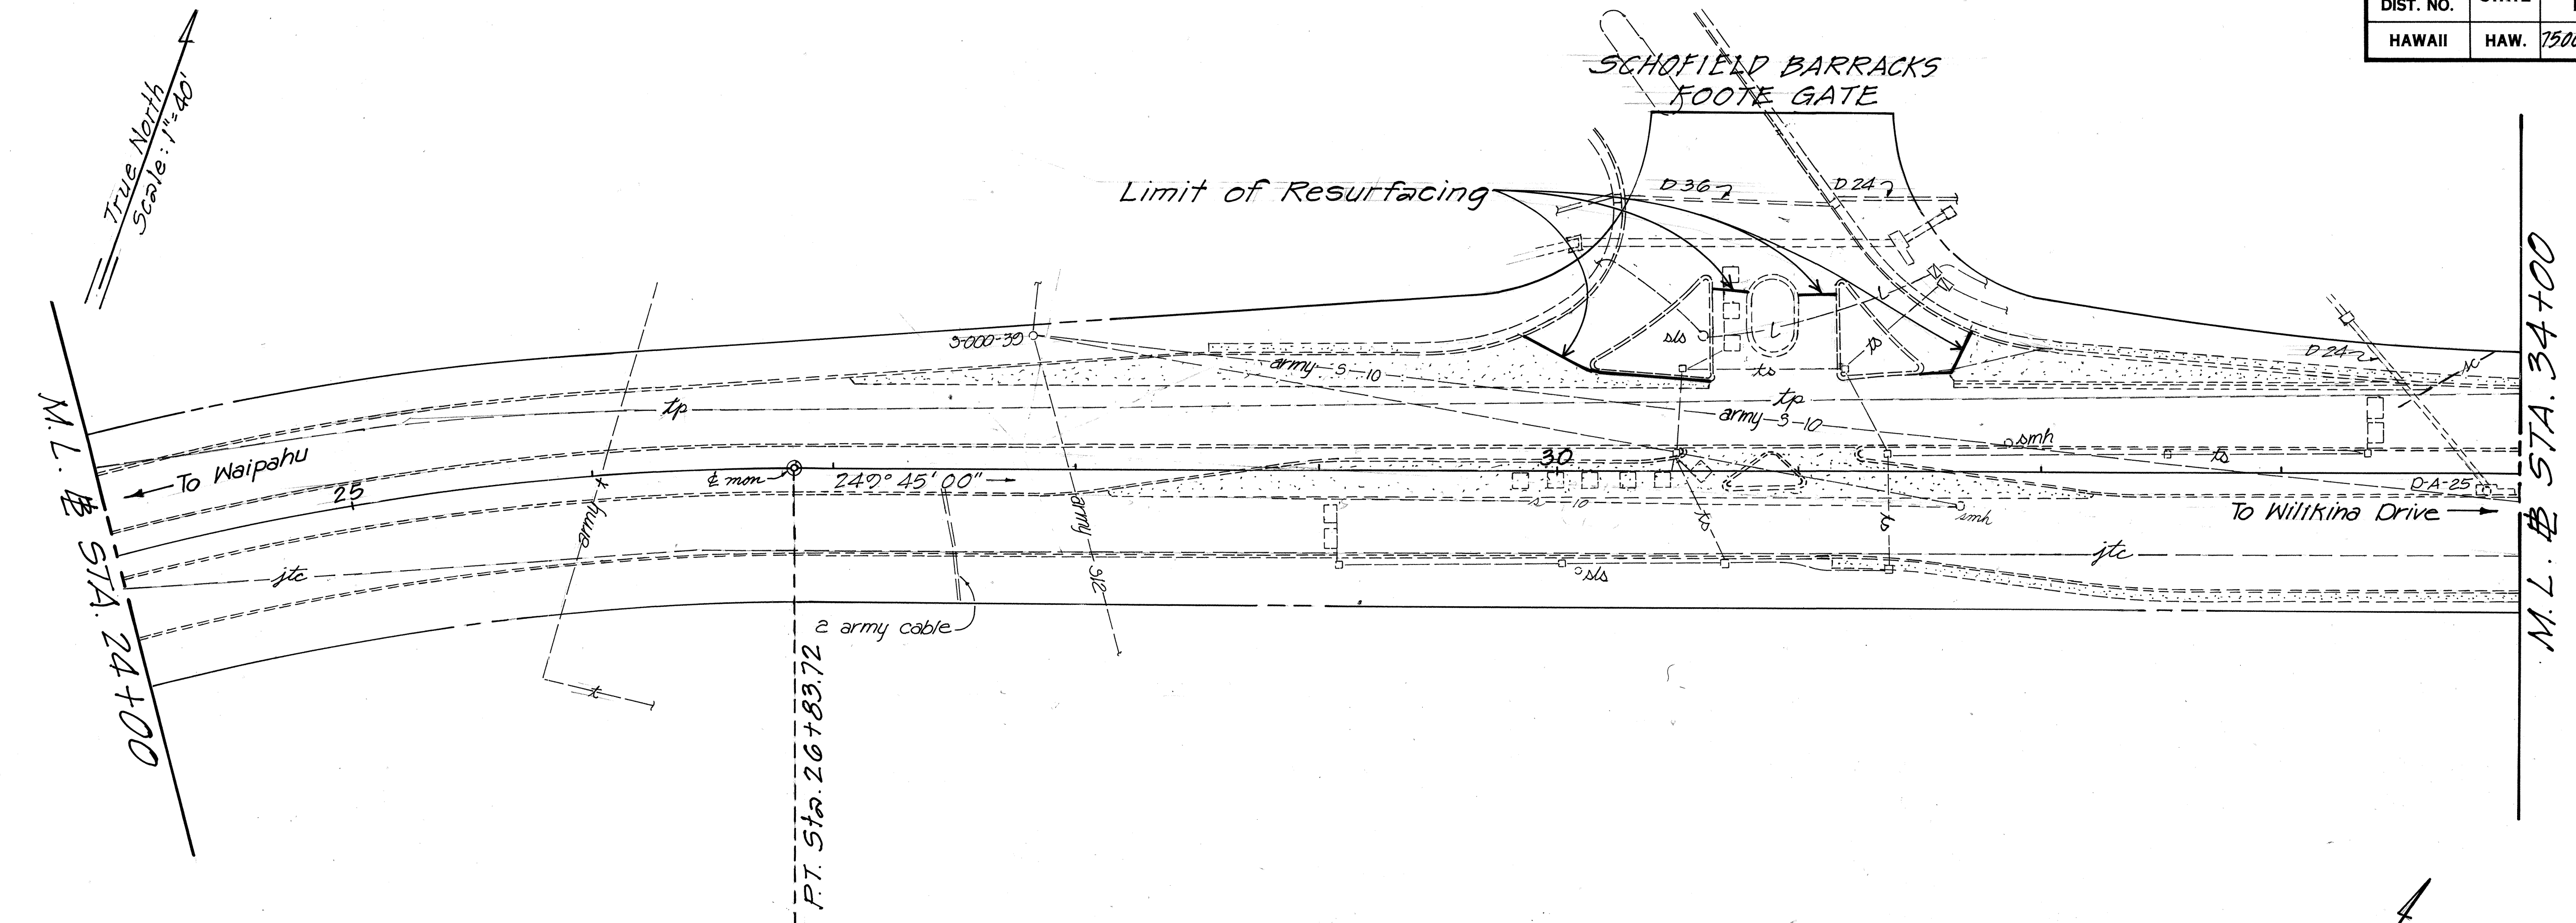

3

CURVE DATA

Δ	= 24° 13' 00"
D	= 4° 00'
R	= 1432.40'
T	= 307.30'
C	= 600.92'
L	= 605.42'

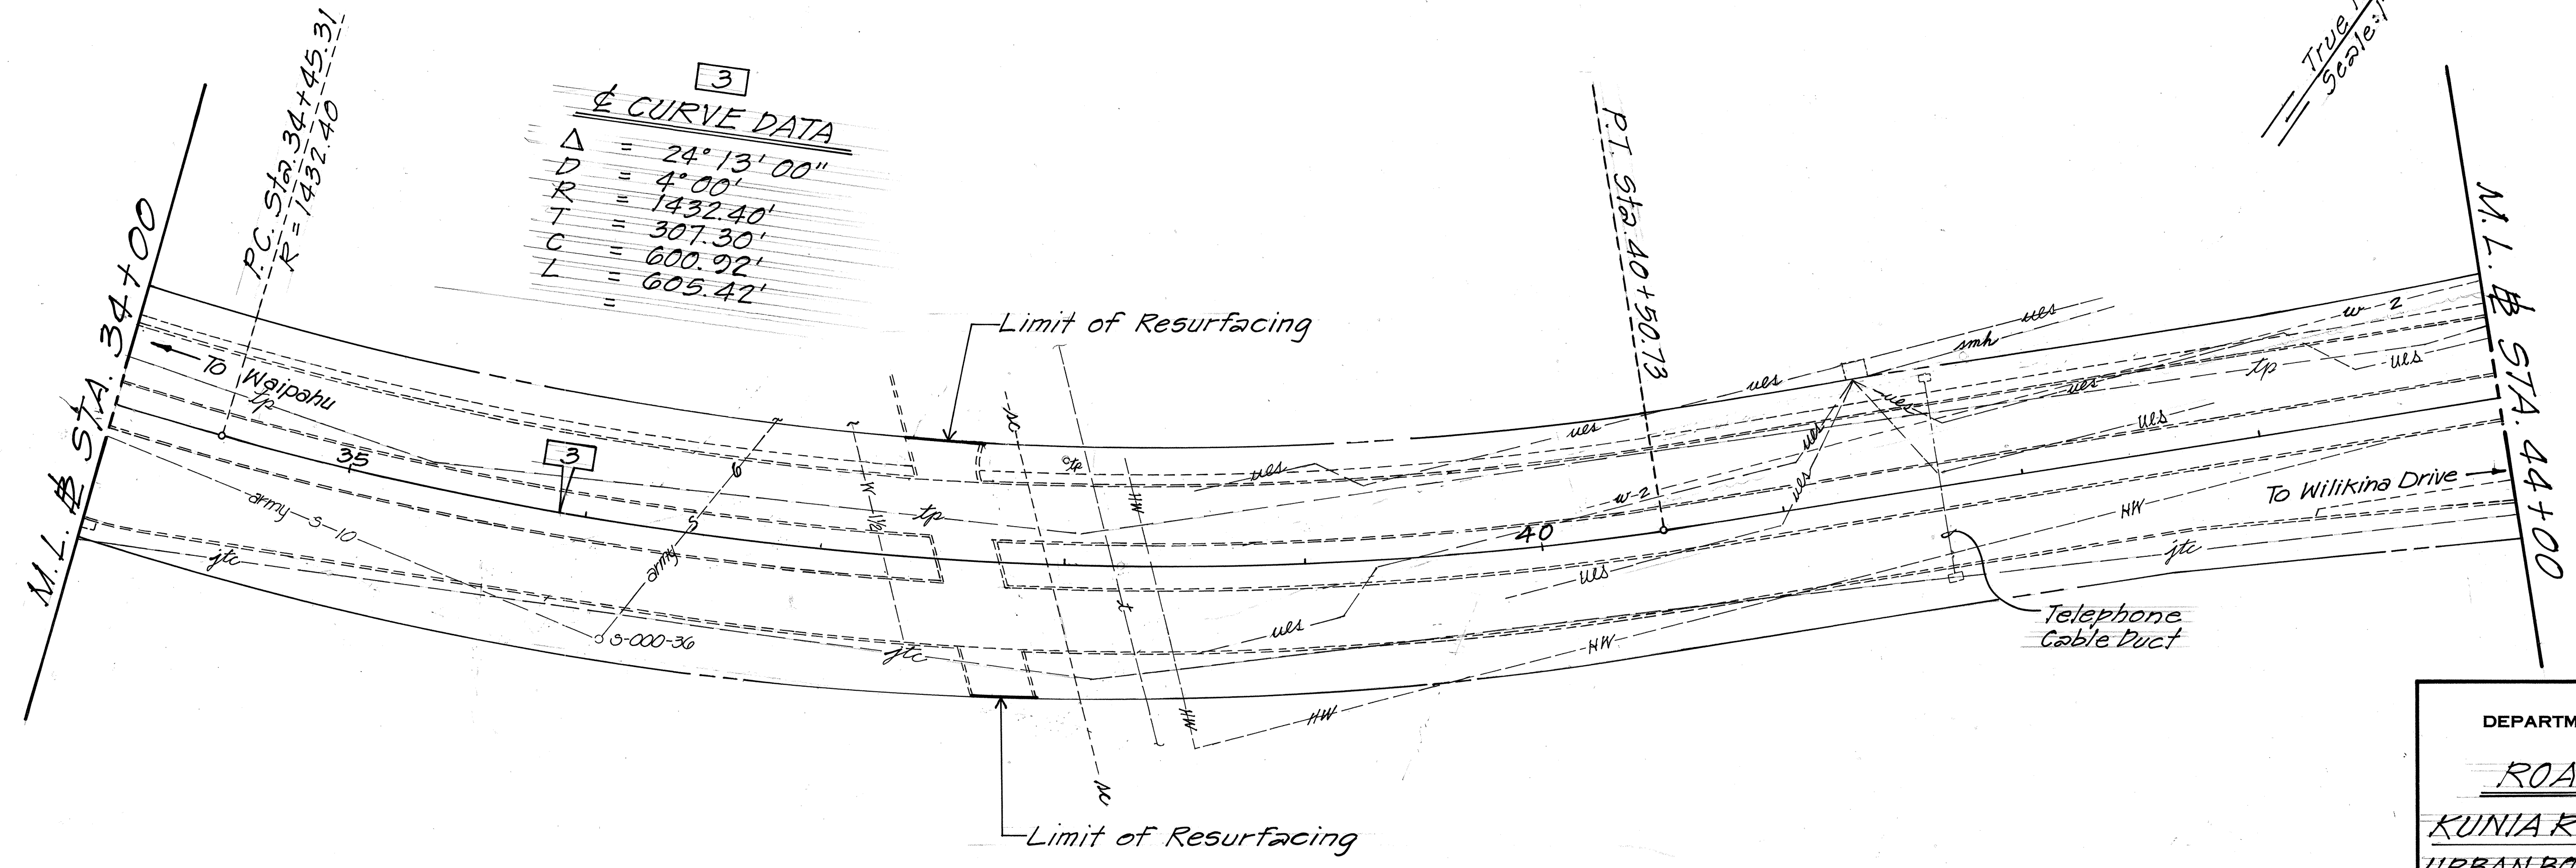

STATE OF HAWAII
DEPARTMENT OF TRANSPORTATION
HIGHWAYS DIVISION

ROADWAY PLANS

KUNIA ROAD RESURFACING
URBAN BOUNDARY TO WILIKINA DR.
PROJECT NO. 7500A-01-88M

Scale: 1" = 40' Date: Mar., 1988

SHEET NO. 2 OF 3 SHEETS

ORIGINAL PLAN	SURVEY PLOTTED BY	DATE
NOTE BOOK	DRAWN BY	
	TRACED BY	
	DESIGNED BY	
	CHECKED BY	

