STANDARD PLANS SUMMARY

FED. ROAD DIST. NO.	STATE	FED. AID PROJ. NO.	FISCAL YEAR	SHEET NO.	TOTAL SHEETS
HAWAII	HAW.	STP-0750(8)	1993	ADD.2	26

STANDARD PLAN NO.	TITLE	DATE
B-01	Notes and Miscellaneous Details	07/01/86
B-02		
B-03	Typical Structure Excavation and Backfill Pay Limits	07/01/80
B-04		
B-05		
B-06	Concrete Box Girder	07/01/8
B-07	Concrete Box Girder	07/01/8
B-08	Concrete Box Girder	07/01/8
B-09		
B-10		
B-11		
B-12	Prestressed Concrete Piles	r07/16/9
B-13	Prestressed Concrete Piles	r07/16/9

Chain Link Fence With Toprail	r03/06/8
Chain Link Fence Without Toprail	r07/26/90
Wire Fence With Metal Posts	07/01/86
Typical Details of Curbs and/or Gutters	07/01/80
Typical Details of Reinforced Concrete Drop Driveway	07/01/80
Centerline and Reference Survey Monument	07/01/8
Street Survey Monument	07/01/8
Landscaping Shrub and Tree Planting	07/01/8
Field Office	07/01/8
Field Office	07/01/8
Project Site Laboratory	07/01/8
Project Site Laboratory	07/01/8
Field Office & Project Site Laboratory	07/01/8
	Chain Link Fence Without Toprail Wire Fence With Metal Posts Typical Details of Curbs and/or Gutters Typical Details of Reinforced Concrete Drop Driveway Centerline and Reference Survey Monument Street Survey Monument Landscaping Shrub and Tree Planting Field Office Field Office Project Site Laboratory Project Site Laboratory

Type A, B, C and D Catch Basin

07/01/86

H-02	Type A1, B1, C1 and D1 Catch Basin	07/01/86
H-03	Type A2, B2, C2 and D2 Catch Basin	07/01/86
H-04	Typical Reinforcing Details for Catch Basins	07/01/86
H-05 •	Type A. B and C Storm Drain Manhole	07/01/86
H-06 •	Type D and E Storm Drain Manhole	07/01/86
H-07 •	Type F Storm Drain Manhole	07/01/86
H-08	Catch Basin and Manhole Casting	07/01/86
H-09	Type A-9 and A-9P Frames and Grates	07/01/86
H-10	Type A-9B Frames and Grates	07/01/86
H-11	Type 61614 and 61214 Grated Drop Inlet	07/01/86
H-12	Type 61616 Grated Drop Inlet	07/01/86
H-13	61214, 61614 & 61616 Steel Frames and Grates	07/01/86
H-14	61214B Steel Frame and Grates	07/01/86
H-15	61614B Steel Frame and Grates	07/01/86
H-16	Concrete and Cement Rubble Masonry Structures	r10/16/90
H-17	Inlet Structures	r10/16/90
H-18	Flared End Section for Culverts	07/01/86
H-19	Outlet Structures	r02/15/91
H-20	Concrete Spillway Inlet	07/01/86
H-21	18" Slotted C.M.P. Drain	07/01/86
H-22	C.M.P. Coupling Details Standard Joint	r10/16/90
H-23	Hat Shaped Coupling Band	r10/16/90

STANDARD PLAN NO.	TITLE	DATE	
TE-01	Miscellaneous Sign Details	07/01/80	
TE-02 •	Galvanized Flanged Channel Sign Post Mounting	07/01/80	
TE-03 •	Galvanized Square Tube Sign Post Mounting	07/01/80	
TE-04 •	Regulatory Signs	r09/01/8	
TE-05 ◆	Warning Signs	07/01/80	
TE-06 ●	Miscellaneous Signs	r11/03/89	
TE-07	Reserved	07/01/80	
TE-08	Construction Signs	r09/01/8	
TE-09 •	Miscellaneous Intersection Signs	r03/06/8	
TE-10	Reserved	07/01/80	
TE-11 ●	Bike Route Sign and Supplementary Plates	07/01/80	
TE-12 ●	State Route Marker and Auxiliary Markers	07/01/8	
TE-13 •	Interstate Route Marker	07/01/8	
TE-14 ●	State Route Marker and Border Detail for Guide Signs	07/01/8	
TE-15 ●	Route Marker Assemblies	07/01/8	
TE-16 ●	Miscellaneous Reflector Markers	07/01/8	
TE-17 ●	Type II Object Markers	07/01/8	
TE-18	Mileposts	07/01/8	
TE-19	Reserved	07/01/8	
TE-20	Overhead Sign Supports	07/01/8	
TE-21	Overhead Sign Support, Box Truss Type, Aluminum	07/01/8	
TE-22	Foundation Details and Schedules	07/01/8	
TE-23	Supports for Ground Mounted Guide Sign	r11/03/89	
TE-24	Breakaway Sign Supports for Ground Mounted Guide Signs	07/01/8	
TE-25	Laminated Aluminum Sign Panels (Overhead)	07/01/8	
TE-26	Laminated Aluminum Sign Panels (Ground Mounted)	07/01/8	
TE-27	Solid Aluminum Extruded Sign Panel and Accessory Details	07/01/8	
TE-28	Guide Signs Luminaire Mountings	07/01/8	
TE-29	Reserved	07/01/8	
TE-30	Raised Pavement Markers and Striping	r05/09/9	
TE-31 •	Miscellaneous Pavement Markings	r05/09/9	
TE-32	Miscellaneous Pavement Markings	r05/09/9	
TE-33	Miscellaneous Pavement Markings	r11/03/8	
TE-34	Reserved	07/01/80	
TE-35	Pavement Alphabets, Numbers & Symbols	07/01/8	
TE-36	Pavement Alphabets, Numbers & Symbols	07/01/80	
TE-37	Reserved	07/01/8	
TE-38	Traffic Signal System, Miscellaneous Details	r11/03/8	
TE-39	Traffic Signal System, Miscellaneous Details	07/01/8	
TE-40 •	Loop Detectors	r11/03/8	
TE-41	Pullboxes	07/01/8	
TE-42	Type III Traffic Signal Standard	07/01/8	
TE-42	Concrete Pullbox (2' x 3')	07/01/8	
TE-43	Reserved	07/01/8	

STAND PLAN		TITLE	DATE
TE-45		Reserved	07/01/86
TE-46		Reserved	07/01/86
TE-47		Reserved	07/01/86
TE-48		Reserved	07/01/86
TE-49		Reserved	07/01/86
TE-50	•	Metal Guardrail	r03/06/87
TE-51		Metal Guardrail	r09/01/87
TE-52		Metal Guardrail with Rubrail	r11/03/89
TE-53		Metal Guardrail with Rubrail at Obstruction	r09/01/87
TE-54		Beam Type Guardrail with Rubrail at Obstruction (Shoulder Installation)	r11/03/89
TE-55		Metal Guardrail Connection to Concrete Barrier	r11/03/89
TE-56		Concrete Barrier Transition	07/01/86
TE-57	•	Guardrail Type 3, Thrie Beam	r11/03/89
TE-57A	0	Guardrail Type 3, Modified Thrie Beam	11/03/89
TE-58	•	Approach End Flare, One & Two Way Roadway	07/01/86
TE-59	•	Trailing End Flare, One & Two Way Roadway	r11/03/89
TE-60	•	Anchor Block Details	07/01/86
TE-61		Breakaway Cable Terminal (BCT)	r11/03/89
TE-62		Breakaway Cable Terminal (BCT)	r09/01/87
TE-63		Guardrail Type 4 (Rigid Barrier)	r09/01/87
TE-64		Portable Concrete Barrier	r11/03/89
TE-65		Guardrail Type 4. Miscellaneous	r09/01/87
TE-66		Barricades	07/01/86
TE-67		Delineation & Pavement Markings at Bridges	07/01/86
TE-68		Wheelchair Ramps	r11/03/89
TE-69	and the same of th	Wheelchair Ramps	r11/03/89

NOTE:

02/15/91 | REVISED STANDARD PLAN H-19

07/26/90 REVISED STANDARD PLANS D-02.

H-22 & H-23.

& TE-32.

DATE

10/16/90 REVISED STANDARD PLANS H-16.H-17.

07/16/90 REVISED STANDARD PLANS B-12.B-13. 05/09/90 REVISED STANDARD PLANS TE-30.TE-31.

11/03/89 REVISED STANDARD PLANS TE-06, TE-23, TE-30, TE-31, TE-32, TE-33, TE-38, TE-40, TE-52, TE-54, TE-55, TE-57, TE-59, TE-61, TE-64, TE-68 & TE-69.

09/01/87 REVISED STANDARD PLANS TE-04, TE-06, TE-08, TE-32, TE-51, TE-53, TE-54, TE-55, TE-57, TE-59, TE-62, TE-63,

03/06/87 REVISED STANDARD PLANS D-01, TE-09,

TE-61, TE-63 & TE-64.

TE-65 & TE-69.

ADDED TE-57A TO STANDARD PLANS

TE-40, TE-50, TE-51, TE-57, TE-59,

REVISION

STANDARD PLANS APPLICABLE TO THIS PROJECT ARE INDICATED BY A " • " NEXT TO THE STANDARD PLAN NO. (D-07 ●)

> STATE OF HAWAII
> DEPARTMENT OF TRANSPORTATION HIGHWAYS DIVISION

STANDARD PLANS SUMMARY

KUNIA ROAD RESURFACING H1 Freeway to Vicinity of Driving Range Fed. Aid Proj. No. STP-0750(8) Date: February, 1993

SHEET No. 1 OF 1 SHEETS

ADD. 2

FED. ROAD DIST. NO.	STATE		FISCAL YEAR		TOTAL SHEETS
HAWAII	HAW.	STP-0750(8)	1993	ADD.3	26

GENERAL NOTES

- 1. The project begins on Kunia Road at # Sta. 13+00 and ends at 型 Sta. 224+20±. Improvements consist of cold planing existing pavement, resurfacing with A.C. Mix IV, adjusting utility manholes and street monuments, and installing loop detectors, pavement markings, signs and striping.
- 2. The Contractor shall keep all traffic lanes open to public traffic during the peak hours. The peak hours are from 6:30 a.m. to 8:30 a.m. and from 3:30 p.m. to 5:30 p.m.
- 3. The existence and location of underground utilities, manholes, valves, monuments and structures as shown on the plans are from the latest available data but are not guaranteed as to the accuracy or completeness. The Contractor shall be responsible for and pay for all damages to existing utilities resulting from his operations.
- 4. Smooth riding connections shall be constructed at all limits of resurfacing and varying asphalt thicknesses, including the beginning and end of project, connecting approaches, side streets and driveways as shown on the plans and or as directed by the Engineer.
- 5. The exact number and location of manholes, handholes, water valve boxes, etc. which will be adjusted, flush to the new roadway elevation, shall be determined in the field by the Engineer.
- 6. The Contractor's attention is directed to Subsection 103.03 -Award of Contract and Subsection 107.13 - Public Convenience and Safety of the Specifications and Special Provision.
- 7. Guardrail adjustment shall conform to Standard Plan Sheets TE-50, TE-57, TE-57A, TE-58, TE-59, and TE-60.

HECO NOTES

- 1. The contractor shall maintain adequate working clearances in accordance with DOSH requirements.
- 2. Any work greater than 12 inches in depth and/or the addition of new sign post or guard rail post should be brought to HECO's attention for the purpose of obtaining an excavation permit.
- 3. Contact Dennis Freitas at 543-4489 one week prior to beginning project.

HTCO NOTES

1. Contact James Takeuchi at 834-6211 one week prior to beginning project.

LEGEND

Existing Water Line Existing Signal Corp Line — d — 30 "— Existing Drain Line Existing Telephone Line Existing Electric Line —s—24<u>"</u>— Existing Sewer Line Existing Storm Drain Manhole O sdmh Existing Electric Manhole/ O hecomh Hawaiian Electric Manhole O scmh Existing Signal Corp Manhole O htmh Existing Telephone Manhole/ Hawaiian Telephone Manhole Existing Water Valve O WV Existing Traffic Signal Pullbox \Box tspbExisting Traffic Signal Pole \bigcirc Existing City & County Monument Existing Guardrail Existing Drain Inlet Limits of Project

6-3-93 | Revised General Note No. 2 and Added Note No. 7. Revised HECO Note No. 1. Revised Legend: C&C Mon. and Existing

Guardrail.

REVISION

STATE OF HAWAII
DEPARTMENT OF TRANSPORTATION

GENERAL, HECO, HTCO NOTES \$ LEGEND

KUNIA ROAD RESURFACING

H-1 Freeway to Vicinity of Driving Range

Fed. Aid Proj. No. STP-0750(8) Date: March, 1993

SHEET No. 1 OF 1 SHEETS

NPDES Pollutant Control General Notes:

A. WASTE DISPOSAL:

1. Waste Materials

All waste materials will be collected and stored in a securely lidded metal dumpster. The dumpster will meet all City and State solid waste management regulations. All trash and construction debris from the site will be deposited in the dumpster. The dumpster will be emptied a minimum of twice per week or as often deemed as necessary. No construction waste materials will be buried onsite. Operator's supervisory personnel will be instructed regarding the correct procedure for waste disposal. Notices stating these practices will be posted in the office trailer and the Operator will be responsible for seeing that these procedures are followed.

2. Hazardous Waste

All hazardous waste materials will be disposed of in the manner specified by local or State regulation or by the manufacturer. Operator's site personnel will be instructed in these practices and will be responsible for seeing that these practices are followed.

3. Sanitary Waste

All sanitary waste will be collected from the portable units a minimum of once per week, or as required.

- B. EROSION AND SEDIMENT CONTROL INSPECTION AND MAINTENANCE PRACTICES:
- 1. All control measures will be inspected at least once each week and following any rainfall event of 0.5 inches or greater.
- 2. All measures will be maintained in good working order. If a repair is necessary, it will be initiated within 24 hours after the inspection.
- 3. Built-up sediment will be removed from silt fence when it has reached one-third the height of the fence.
- 4. Silt fence will be inspected for depth of sediment, tears, to see if the fabric is securely attached to the fence posts, and to see that the fence posts are firmly in the ground.
- 5. The sediment basin will be inspected for depth of sediment, and builtup sediment will be removed when it reaches 10 percent of the design capacity and at the end of the job.
- 6. Diversion dike will be inspected and any breaches promptly repaired.
- 7. Temporary and permanent seeding and planting will be inspected for bare spots, washouts, and healthy growth.
- 8. A maintenance inspection report will be made promptly after each inspection by the Operator.
- 9. The Operator will select a minimum of three personnel who will be responsible for inspections, maintenance and repair activities, and filling out the inspection and maintenance report.
- 10. Personnel selected for the inspection and maintenance responsibilities will receive training from the Operator. They will be trained in all the inspection and maintenance practices necessary for keeping the erosion and sediment controls used onsite in good working order.
- C. BEST MANAGEMENT PRACTICES- Pollutant Control (Good Housekeeping)
- 1. Material Pollution Prevention Plan -
- a. Applicable materials or substances listed below are expected to be present onsite during construction. Other materials and substances not listed below shall be added to the inventory.

Concrete Detergents Paints (enamel and latex) Metal Studs

Fertilizers Petroleum Based Products Cleaning Solvents Wood Masonry Block

- b. Material Management Practices will be used to reduce the risk of spills or other accidental exposure of materials and substances to storm water runoff. An effort will be made to store only enough product required to do the job.
- c. All materials stored onsite will be stored in a neat, orderly manner in their appropriate containers and, if possible, under a roof or other enclosure.
- d. Products will be kept in their original containers with the original manufacture's label.
- e. Substances will not be mixed with one another unless recommended by the manufacturer.
- f. Whenever possible, all of a product will be used up before disposing of the container.
- g. Manufacturers' recommendations for proper use and disposal will be followed.
- h. The Operator will conduct a daily inspection to ensure proper use and disposal of materials onsite.
- 2. Hazardous Material Pollution Prevention Plan -
- a. These practices are used to reduce the risks associated with hazardous materials.
- b. Products will be kept in original containers unless they are not resealable.
- c. Original labels and materials safety data will be retained; they contain important product information.
- d. Surplus products must be disposed of according to manufacturers' instructions or local and State recommended methods for proper disposal.
- 3. Onsite and Offsite Product Specific Plan -
- a. The following product specific practices will be followed onsite:
 - 1) Petroleum Based Products:

All onsite vehicles will be monitored for leaks and receive regular preventive maintenance to reduce the chance of leakage. Petroleum products will be stored in tightly sealed containers which are clearly labeled. Any asphalt substances used onsite will be applied according to the manufacturer's recommendations.

2) Fertilizers:

Fertilizers used will be applied only in the minimum amounts recommended by the manufacturer. Once applied, fertilizer will be worked into the soil to limit exposure to storm water. Storage will be in a covered shed. The contents of any partially used bags of fertilizer will be transferred to a sealable plastic bin to avoid spills.

3) Paints:

All containers will be tightly sealed and stored when not required for use. Excess paint will not be discharged to the highway drainage system but will be properly disposed of according to manufacturers' instructions or State and local regulations.

4) Concrete Trucks:

Concrete trucks will be allowed to wash out or drum wash water only at a designated site. Water will not be discharged in the highway drainage system or waters of the United States. Operator shall contact Drinking Water Branch, Department of Health at 586-4258 to receive permission to designate a disposal site. Operator will clean the disposal site as required or as requested by the Owner's representative.

b. Offsite Vehicle Tracking:

1) A stabilized construction entrance shall be provided to help reduce vehicle tracking of sediments. The paved street adjacent to the site entrance will be cleaned daily or as required to remove any excess mud, dirt or rock tracked from the site. Dump trucks hauling material from the construction site will be covered with a tarpaulin.

4.	Spill	Control	Plan	-

FED. ROAD DIST. NO.	STATE	FED. AID PROJ. NO.	FISCAL YEAR	SHEET NO.	TOTAL SHEETS
HAWAII	HAW.	STP-0750(8)	1993	C.O. ADD.	26
				3S-1	

- a. Manufacturers' recommended methods for spill cleanup will be clearly posted and site personnel will be made aware of the procedures and the location of the information and cleanup supplies.
- b. Materials and equipment necessary for spill cleanup will be kept in the material storage area onsite.
- c. All spills will be cleaned up immediately after discovery.
- d. The spill area will be kept well ventilated and personnel will wear appropriate protective clothing to prevent injury from contact with a hazardous substance.
- e. Spills of toxic or hazardous material will be reported to the appropriate State or local government agency, regardless of the size.
- f. Spill prevention plan will be posted and adjusted to include measures to prevent spills and how to clean up the spills. A description of the spill, what caused it, and the cleanup measures will also be included.
- g. The Operator will be the spill prevention and cleanup coordinator. He will designate at least three site personnel who will receive spill prevention and cleanup training. These individuals will each become responsible for a particular phase of prevention and cleanup. The names of responsible spill personnel will be posted in the material storage area and in the office trailer onsite.

D. PAYMENT:

- 1. Unforeseen hazardous material encountered during construction shall be disposed of in the manner as indicated in "A1 Waste Materials" and "A.2 Hazardous Waste". Payment shall be made under Item 639.0200, Disposal of Hazardous Waste under Force Account basis.
- 2. A portion of the maintenance of erosion and sediment control as indicated in Item "B" of the Erosion Control Plan excluding the construction operation requirements shall be made under Item 639.0300, Maintenance of Erosion and Sediment Control under Force Account basis. Payment for Item "B" shall be only for repair and removal of built-up sediment.

E. SUBMITTAL REQUIREMENTS:

- 1. The Contractor shall submit to the Engineer four(4) sets of Site-Specific Best Management Plan (BMP) for the NPDES General Permit no later than thirty (30) calendar days after the award of contract.
- 2. The Contractor shall submit to the Engineer four(4) sets of Site-Specific Dewatering and/or Hydrotesting Water Plan and four(4) copies of the Quality of Discharge Test results for these applicable permit as required by the Contract Plans and Specifications no later than ninety(90) calendar days after the award of Contract. No work will be authorized until the submittal of these Plans.
- 3. Progress payment will not be authorized until the receipt of the BMP as noted in Item E1.
- 4. Any citation (fine) received by the State for non-compliance of the NPDE'S Permit requirement shall be deducted from the progress payment.


8/23/93 Added NPDES General Notes DATE **REVISION** STATE OF HAWAII DEPARTMENT OF TRANSPORTATION HIGHWAYS DIVISION NPDES GENERAL NOTES

KUNIA ROAD RESURFACING H-1 Freeway to Vicinity of Driving Range

Fed. Aid Project No. STP-0750(8)

Date: August, 1993

SHEET No. 1 OF 1 SHEETS

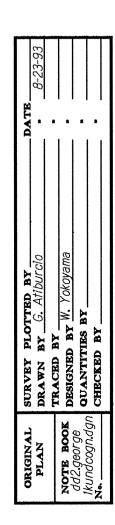

C.O. ADD. 3S-1