



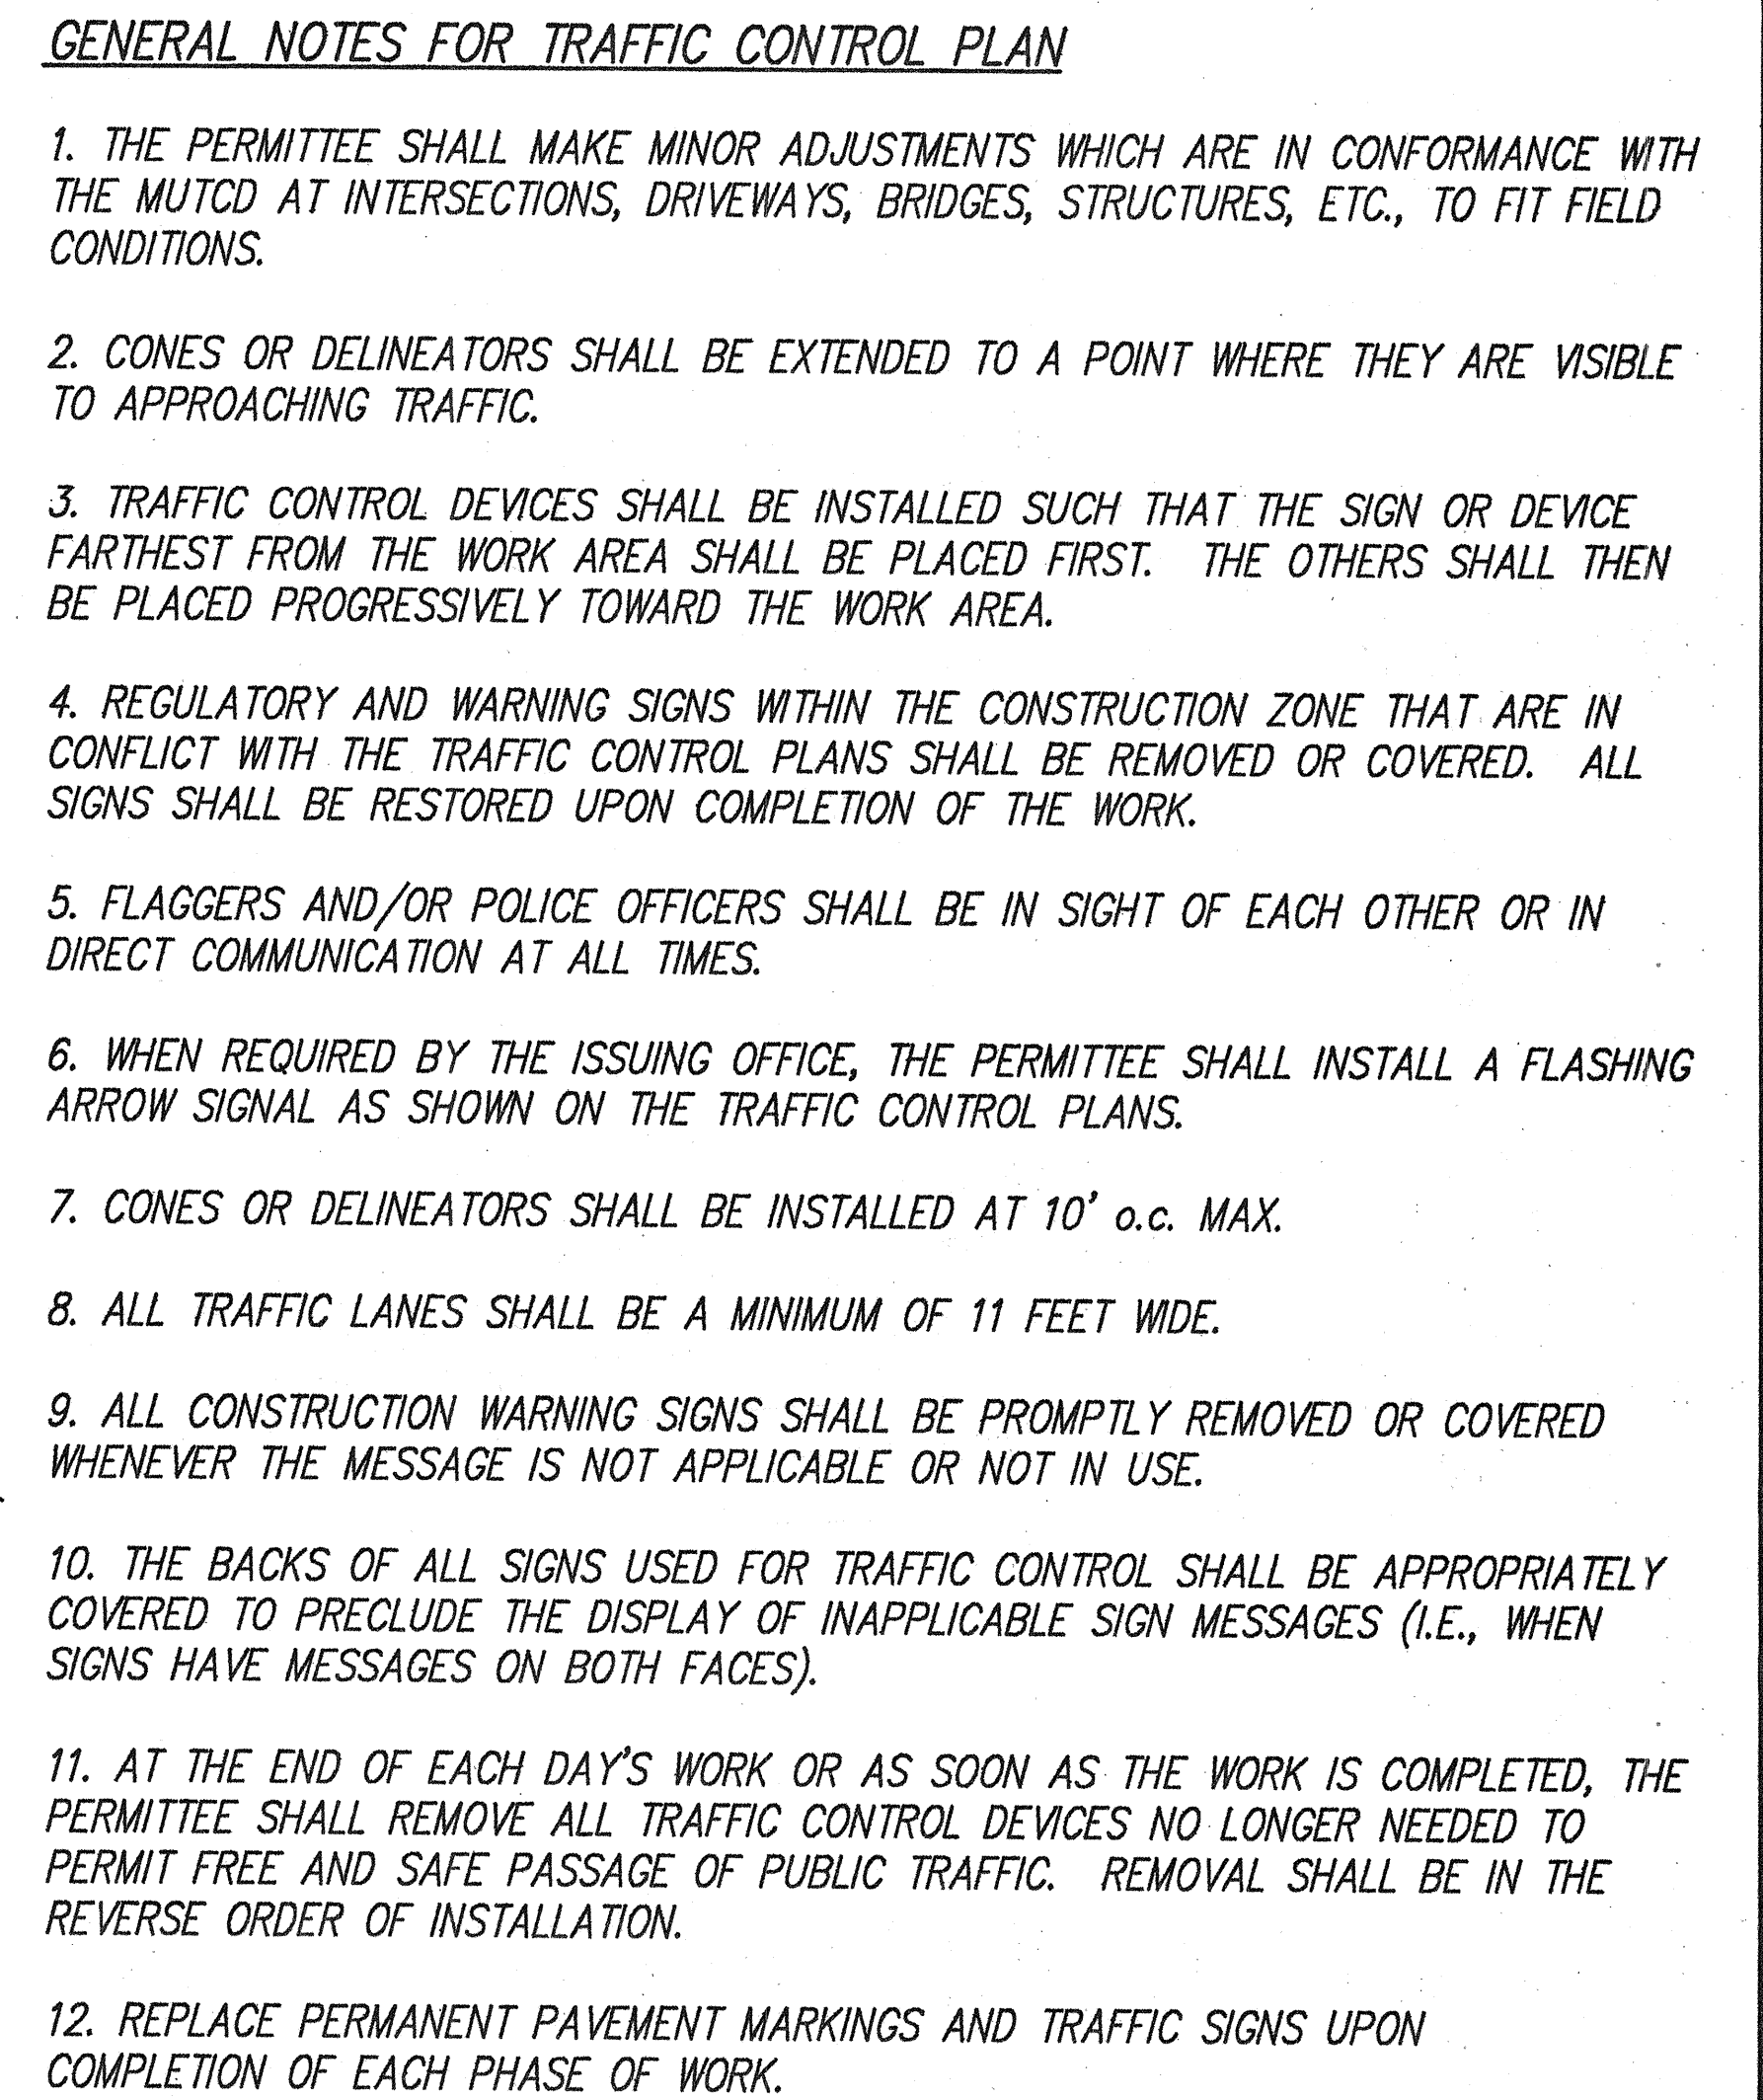

- SIGN
- CONE OR DELINEATOR
- POLICE OFFICER/FLAGMAN
- FLOW OF TRAFFIC

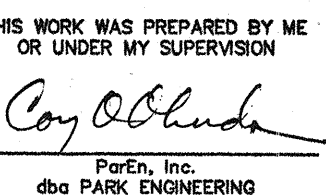


TRAFFIC CONTROL PLAN
PHASE I
(Sta. 419+00 To Sta. 445+65)
KUNIA ROAD WIDENING; AND
H-1, KUNIA I.C. RAMP KO WIDENING
F.A.I. PROJECT NO. IM-STP-0750(10)

E: AS NOTED DATE: APR., 19





SHEET No. 16 OF 7 SHEETS

FED. ROAD DIST. NO.	STATE	FED. AID PROJ. NO.	FISCAL YEAR	SHEET NO.	TOTAL SHEETS
HAWAII	HAW.	IM-STP-0750(10)	1999	30	97

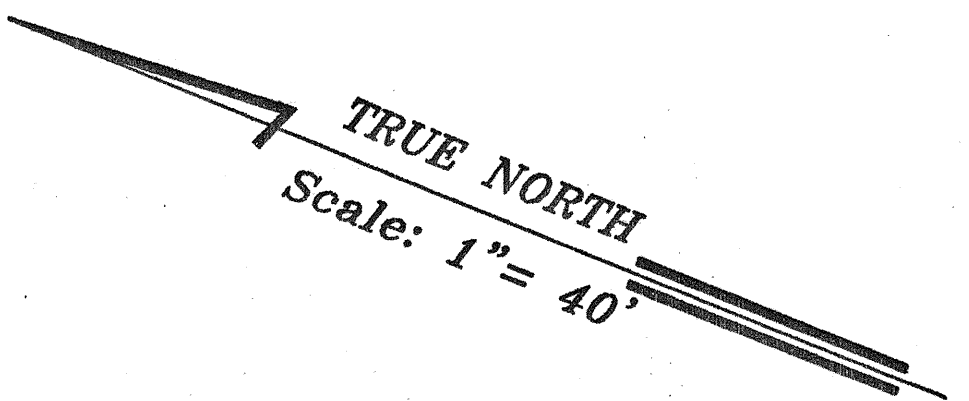

LEGEND

- SIGN
- CONE OR DELINEATOR
- POLICE OFFICER/FLAGMAN
- FLOW OF TRAFFIC

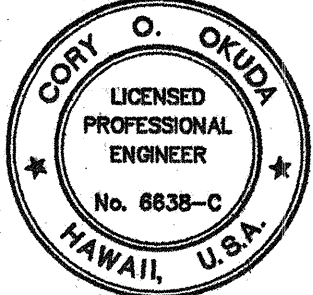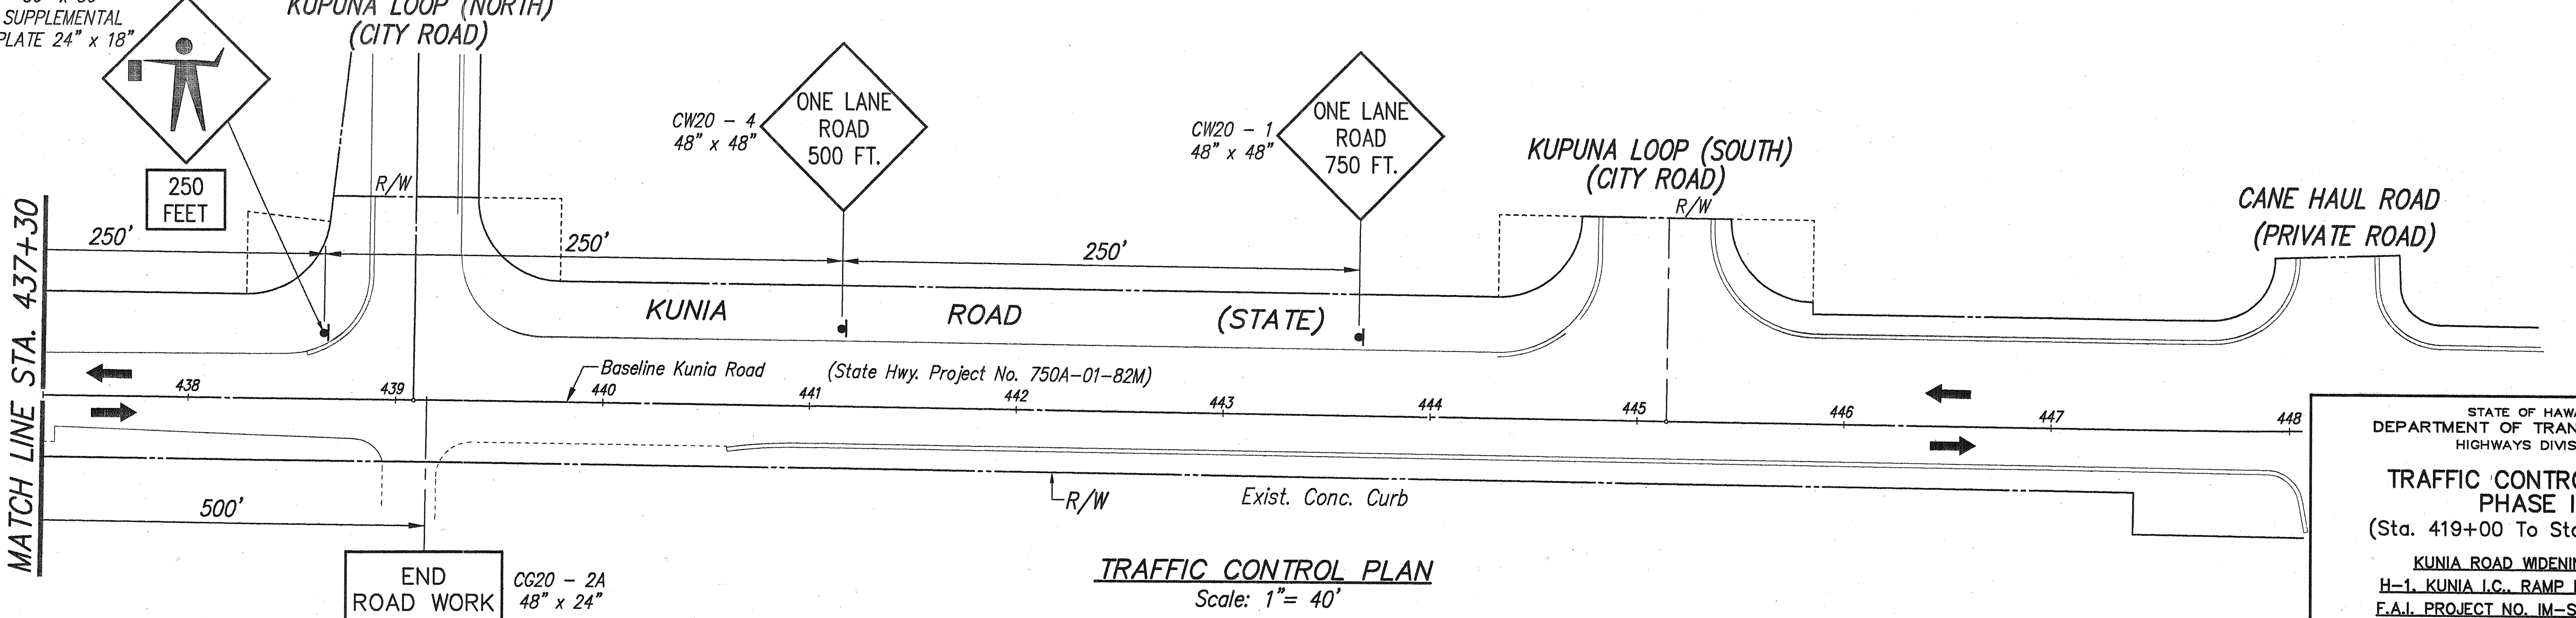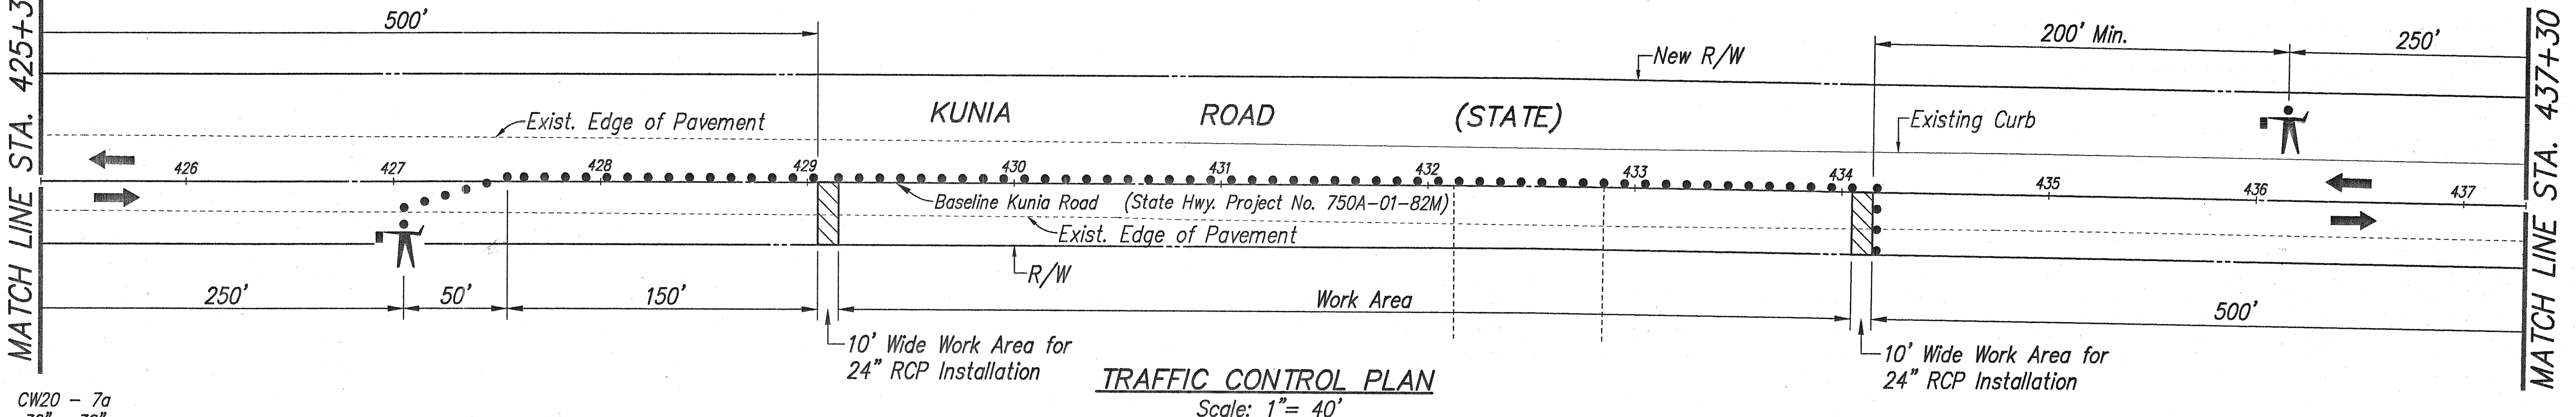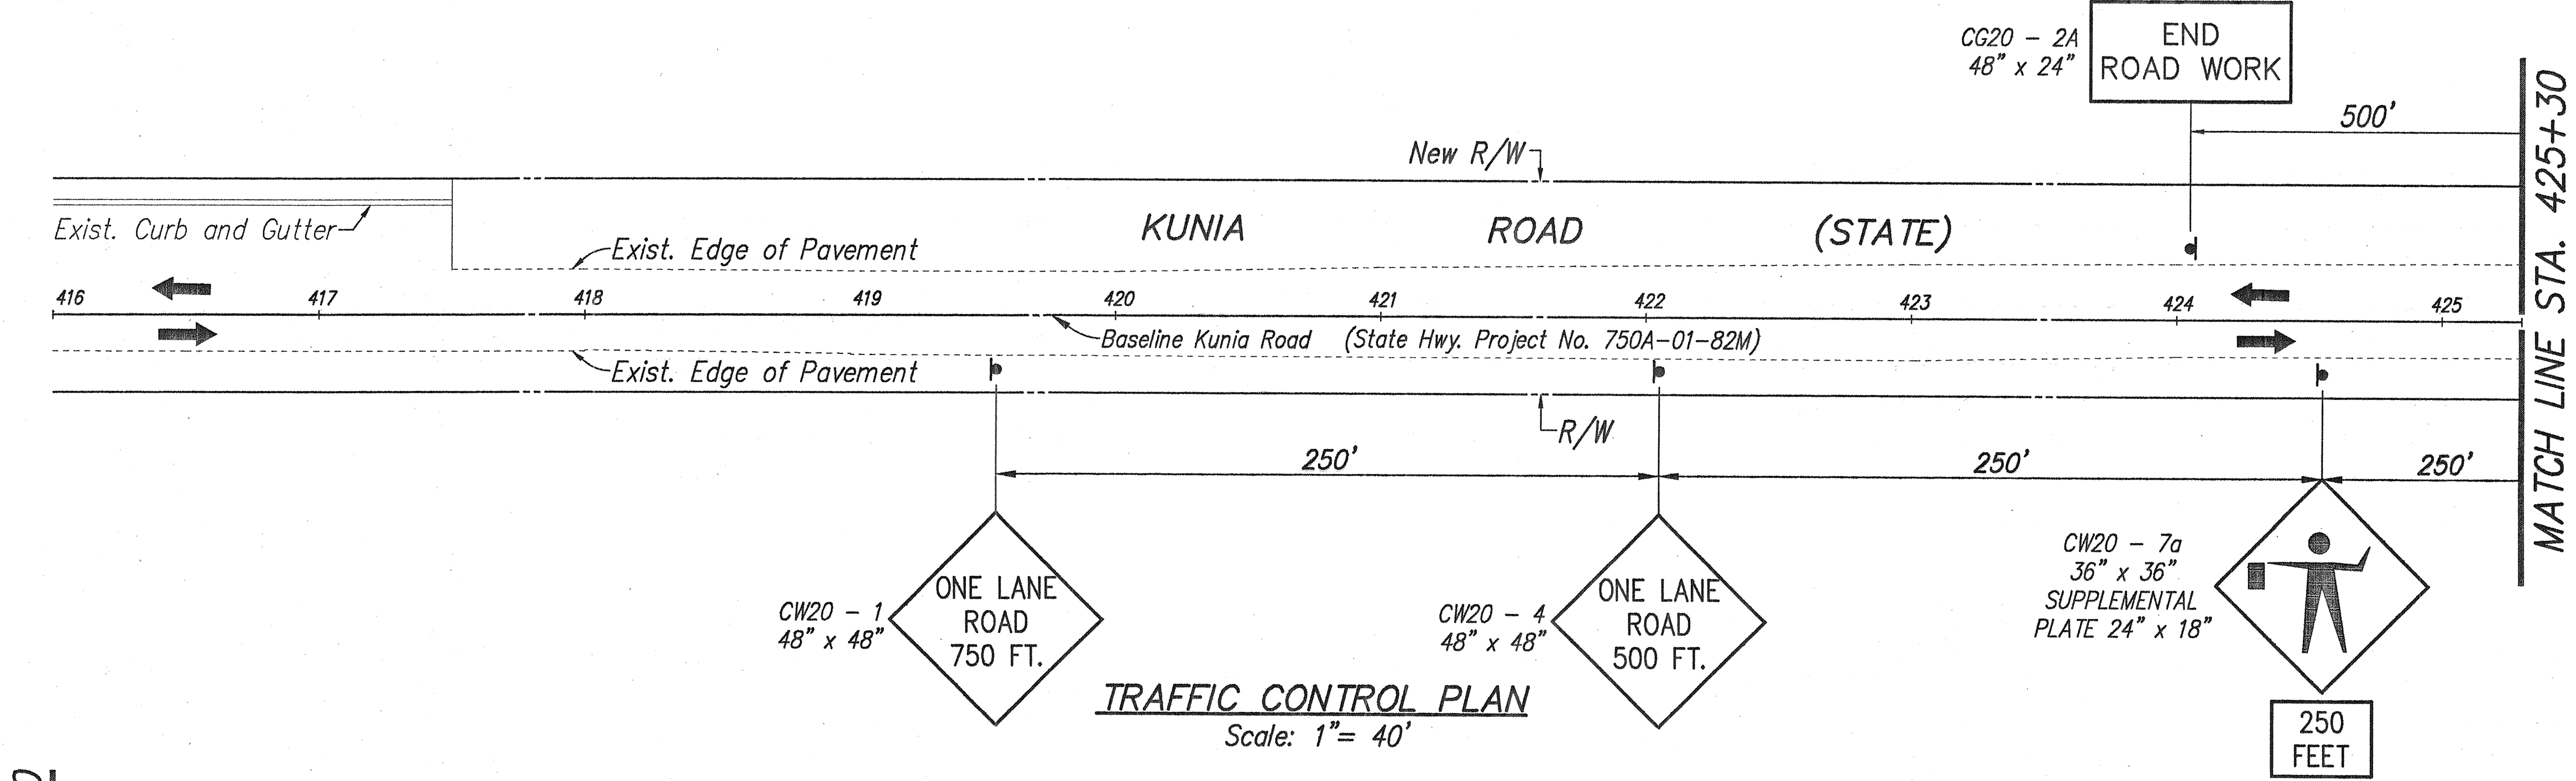

THIS WORK WAS PREPARED BY ME OR UNDER MY SUPERVISION
Cory O. Okada
Professional Engineer
dba PARK ENGINEERING

STATE OF HAWAII
DEPARTMENT OF TRANSPORTATION
HIGHWAYS DIVISION

**TRAFFIC CONTROL PLAN
PHASE II**
(Sta. 419+00 To Sta. 445+65)

KUNIA ROAD WIDENING; AND
H-1, KUNIA I.C. RAMP KO WIDENING
F.A.I. PROJECT NO. IM-STP-0750(10)

SCALE: AS NOTED
DATE: APR., 1999

SHEET No. 17 OF 7 SHEETS

ORIGINAL PLAN	DATE
DRAWN BY	
TRACED BY	
DESIGNED BY	
CHECKED BY	
NO.	