


FED. ROAD DIST. NO.	STATE	PROJ. NO.	FISCAL YEAR	SHEET NO.	TOTAL SHEETS
HAWAII	HAW.	901A-01-72	1972	2	6

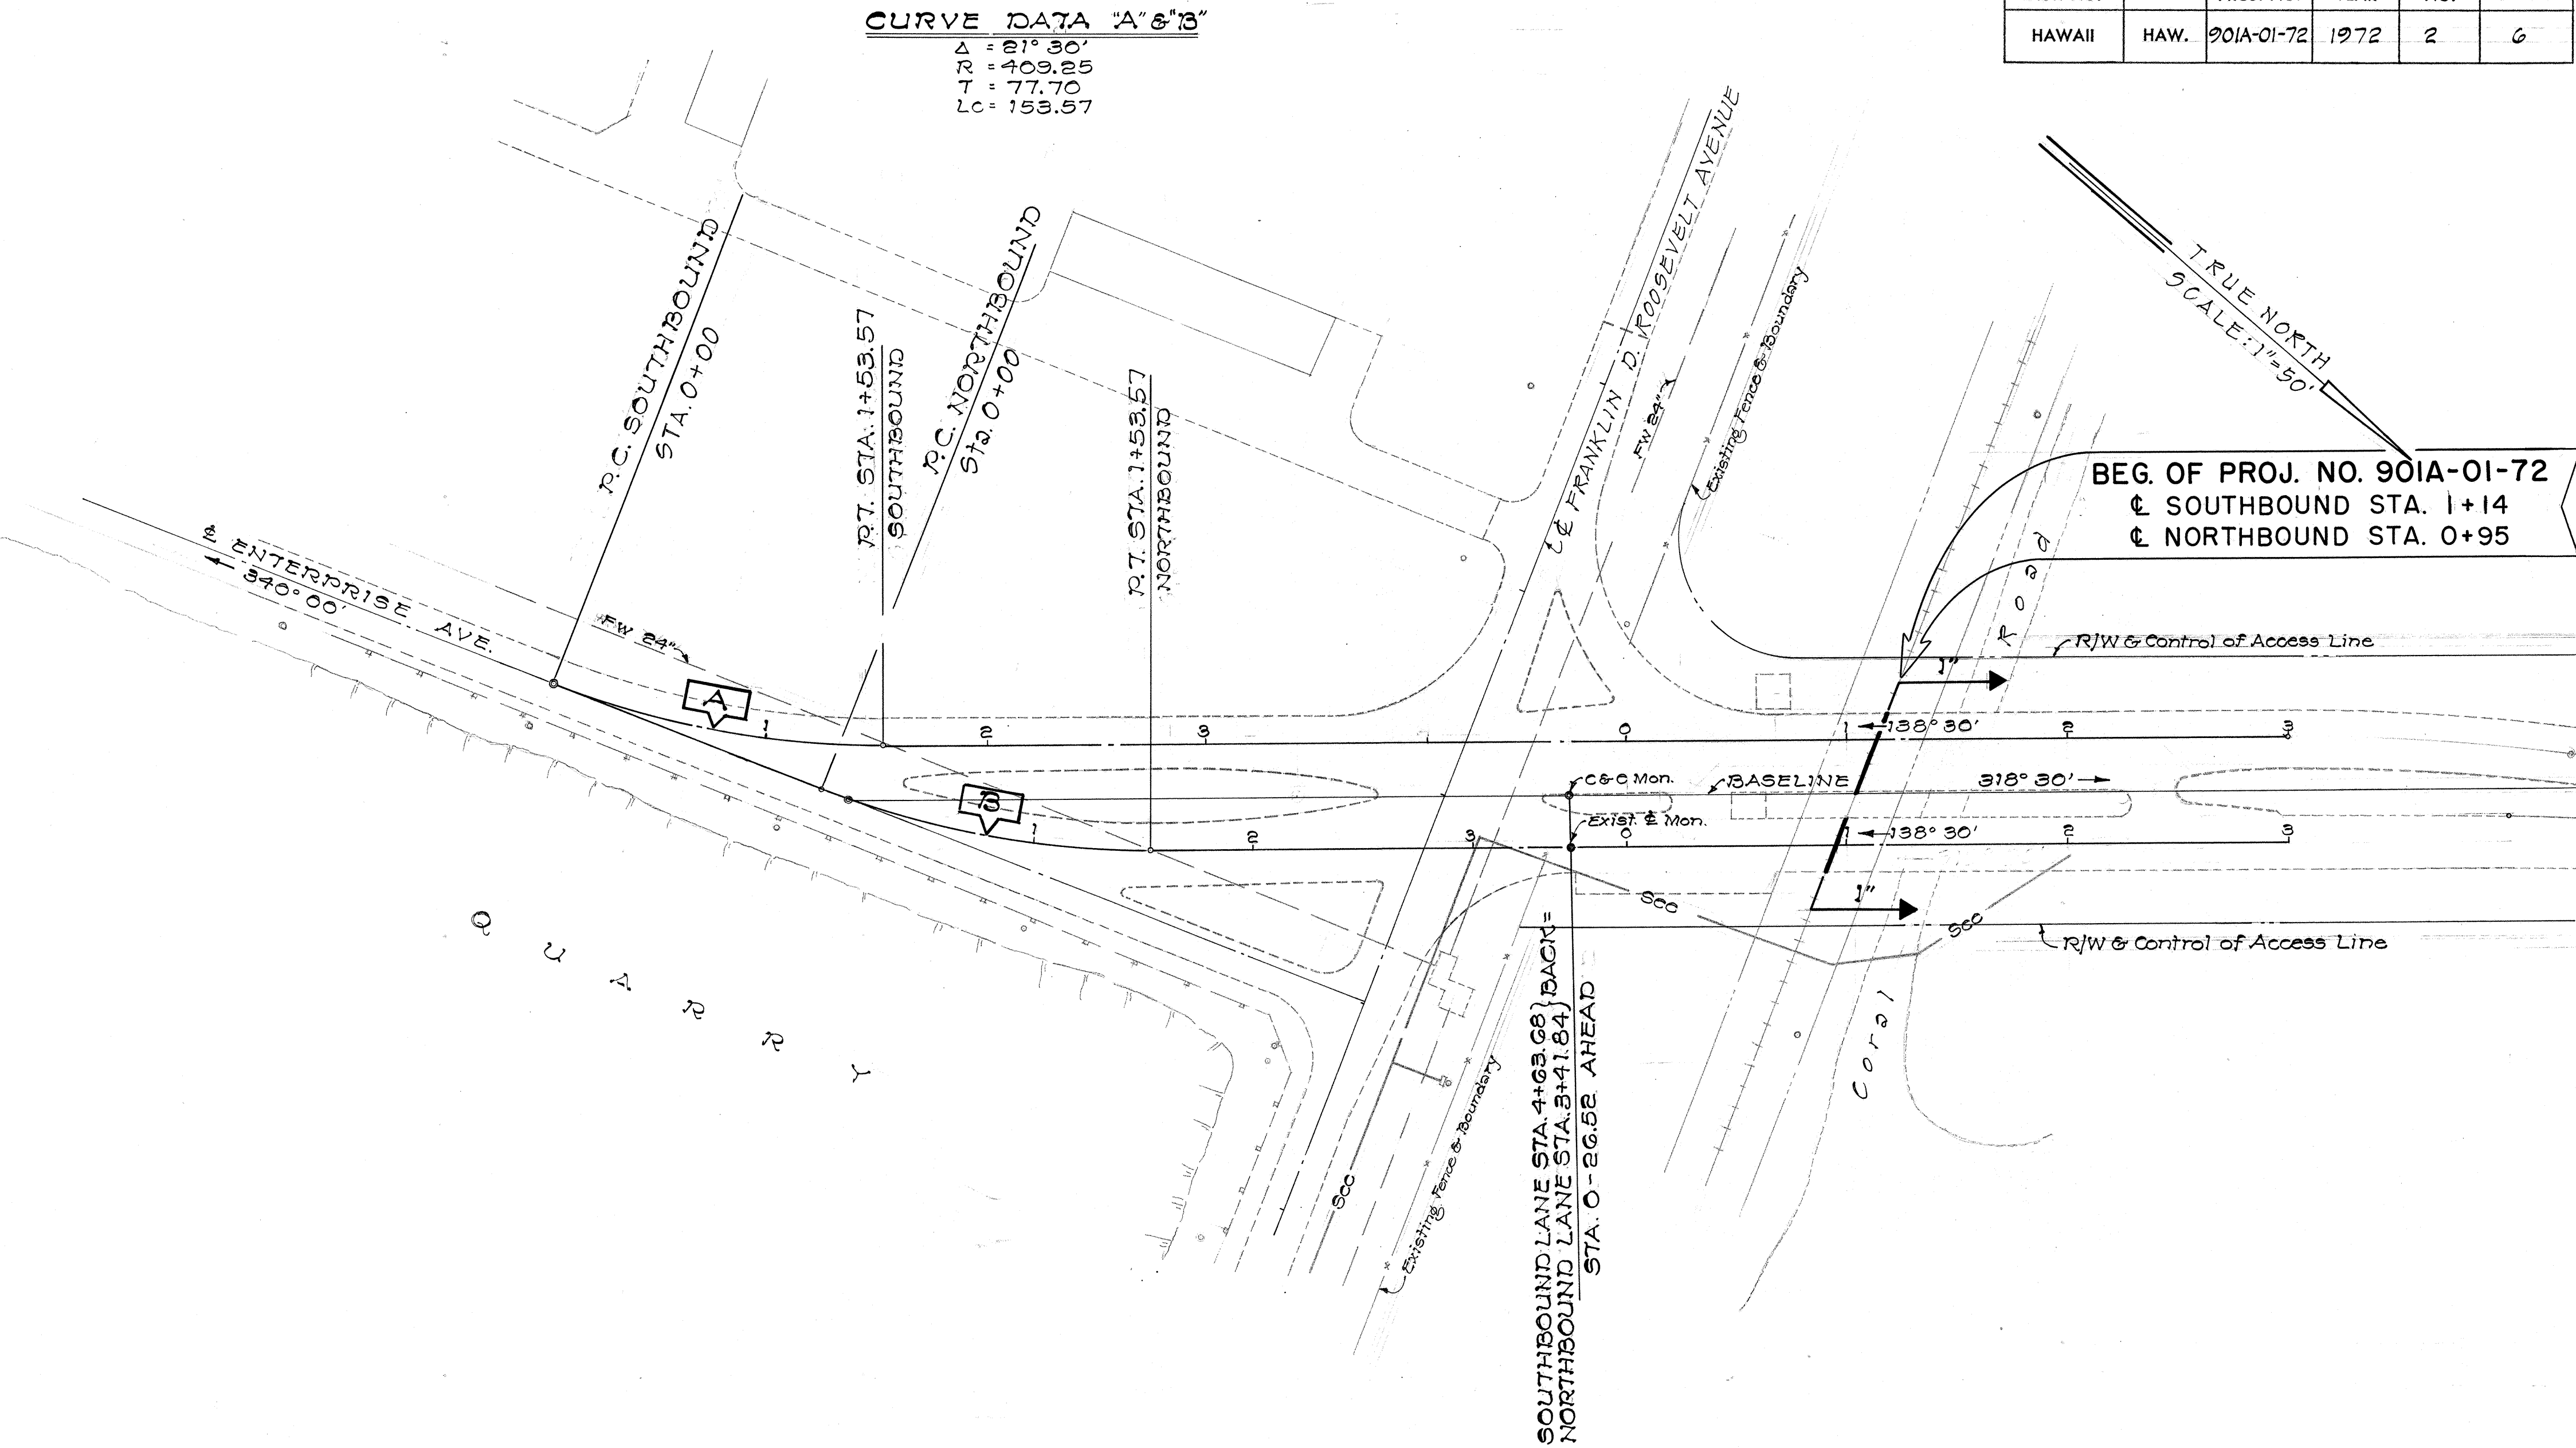

LEGEND

1" = 1/2" Indicates Thicknesses and Limit of Resurface Pavement Area. A.C. Pavement shall be of Mix No. V.

STATE OF HAWAII
DEPARTMENT OF TRANSPORTATION
HIGHWAYS DIVISION


PLAN

BARBERS POINT RD. RESURFACING
FARRINGTON HIGHWAY
TO NAVAL AIR STATION
PROJECT NO. 901A-01-72

SHEET No. 1 OF 4 SHEETS

SURVEY PLOTTED BY	DATE
DRAWN BY	"
DESIGNED BY	"
QUANTITIES BY	"
CHECKED BY	"
ORIGINAL PLAN	
NOTE BOOK	
No.	

FED. ROAD DIST. NO.	STATE	PROJ. NO.	FISCAL YEAR	SHEET NO.	TOTAL SHEETS
HAWAII	HAW.	201A-01-72	1972	2	2

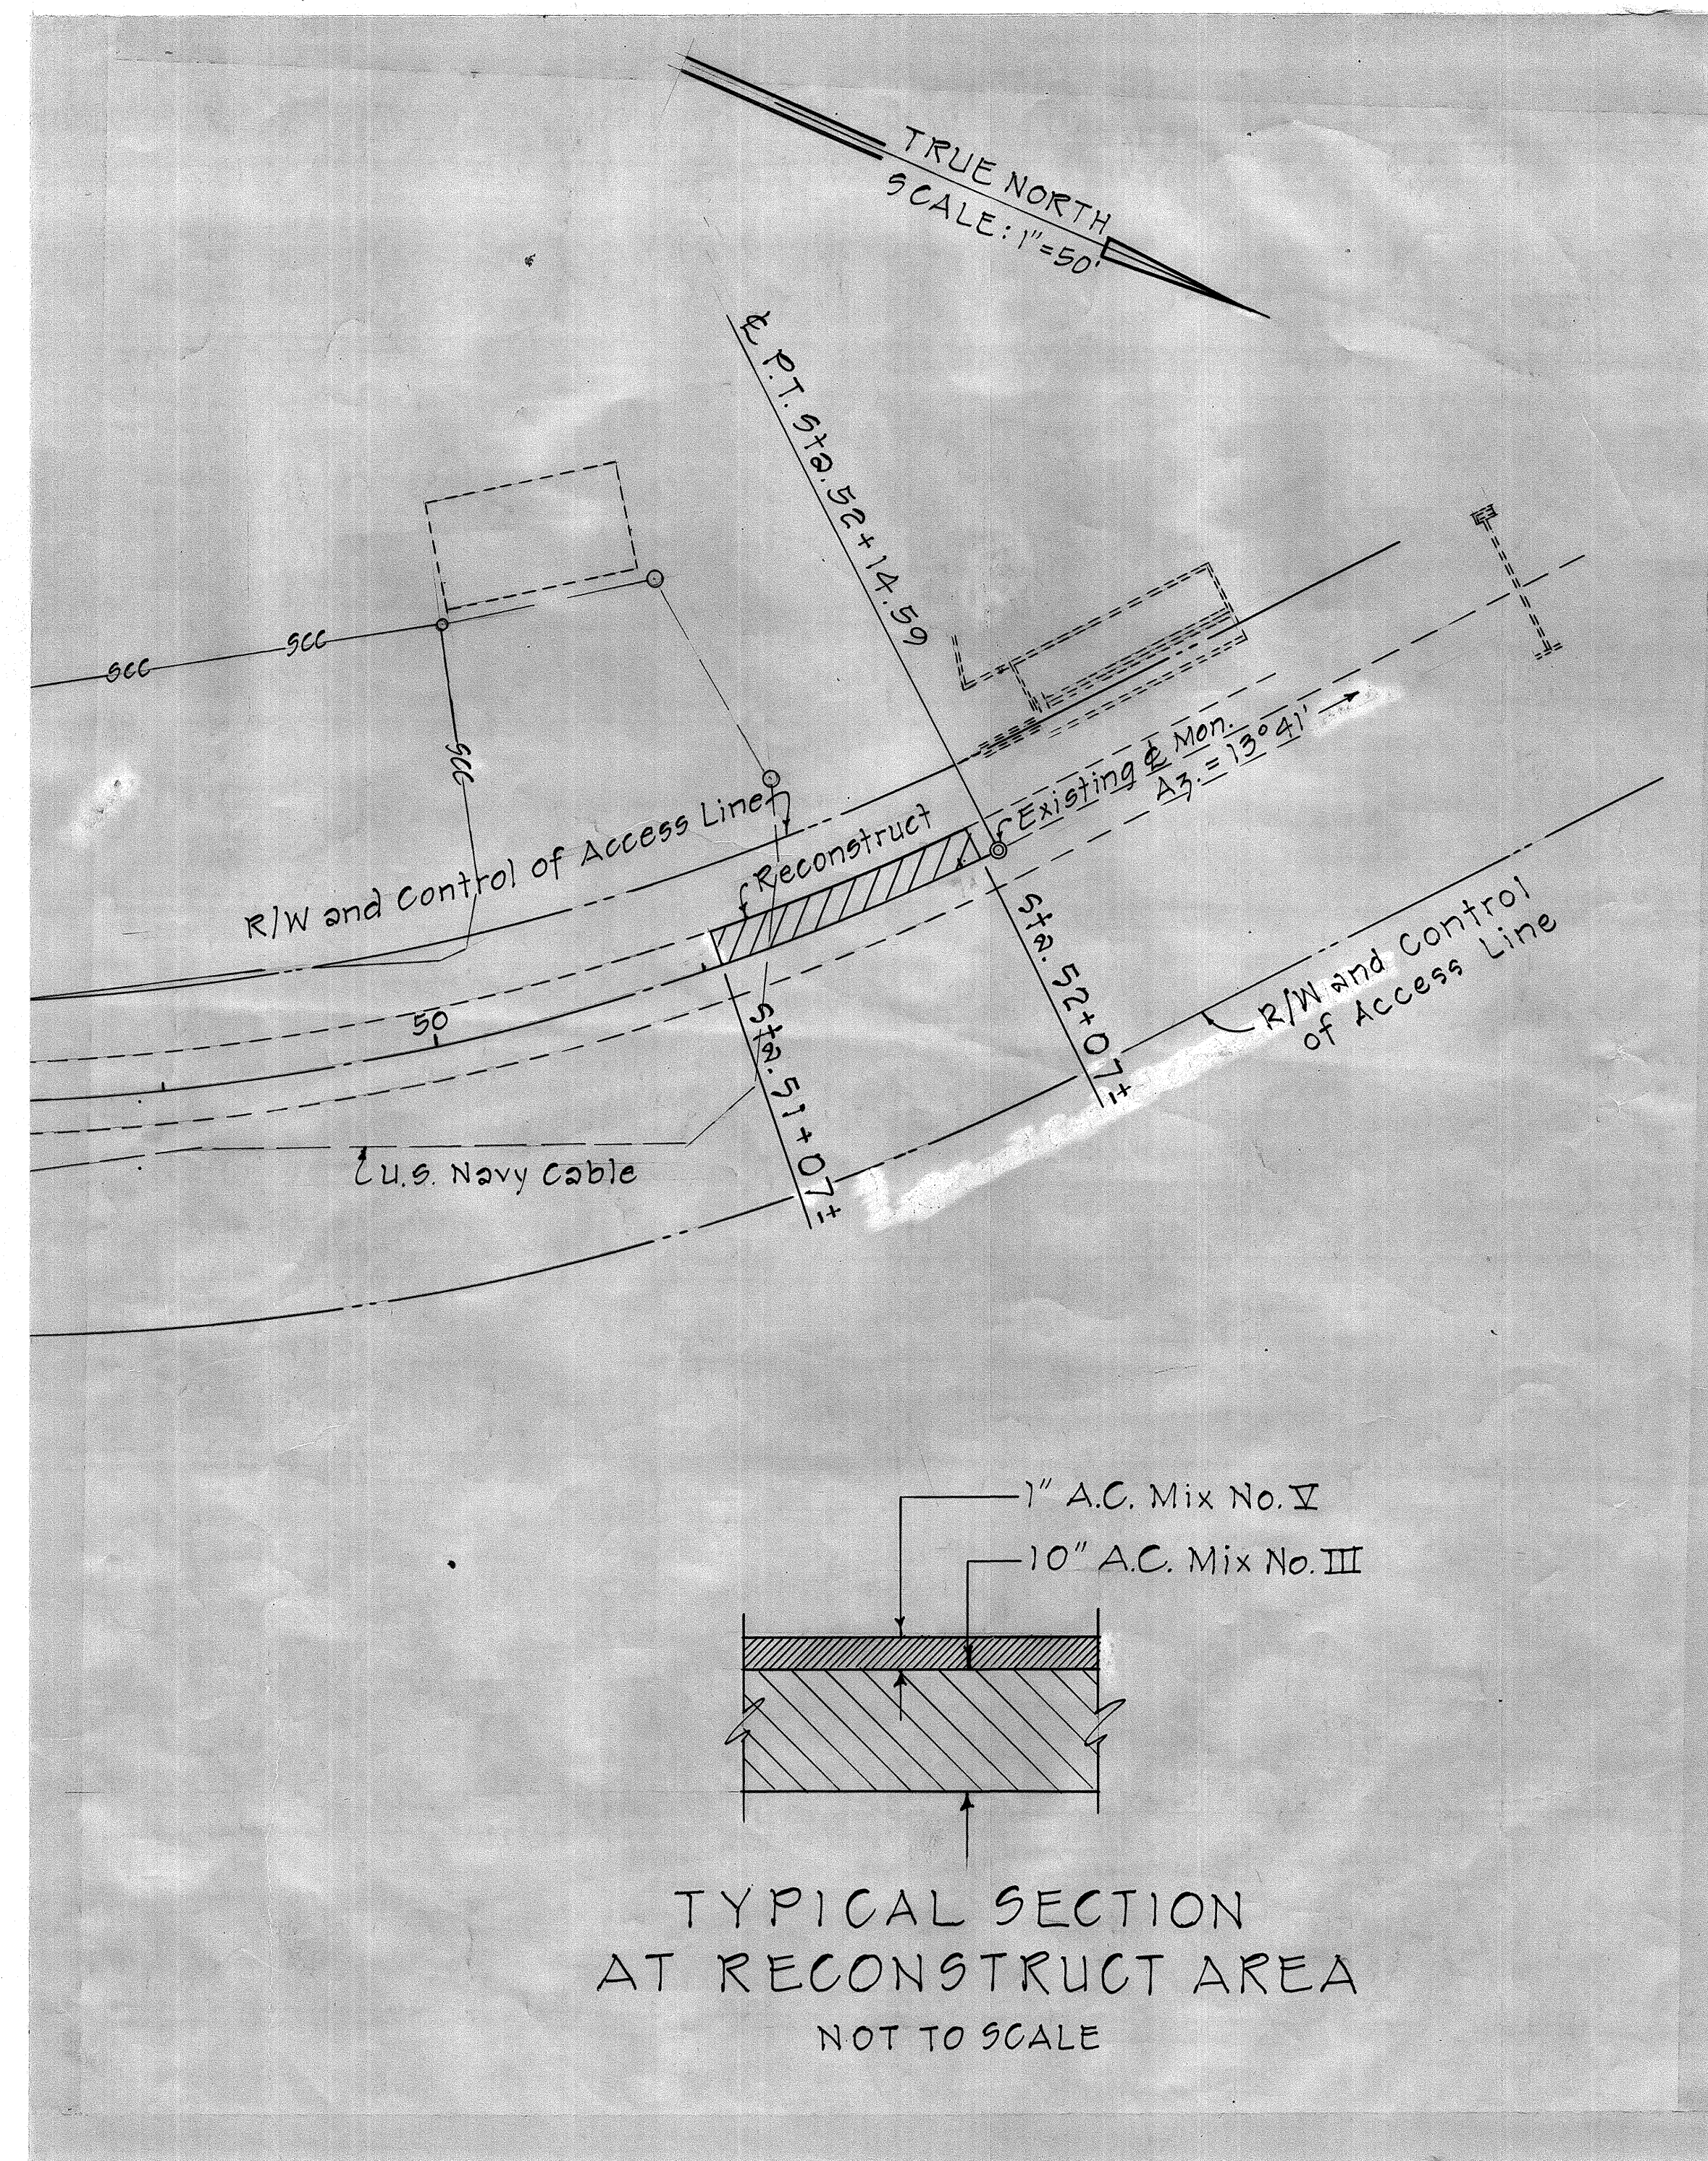

ORIGINAL PLAN	SURVEY PLOTTED BY _____	DATE _____
NOTE BOOK	DRAWN BY _____	" _____
	TRACED BY _____	" _____
	DESIGNED BY _____	" _____
	QUANTITIES BY _____	" _____
No. _____	CHECKED BY _____	" _____


**STATE OF HAWAII
DEPARTMENT OF TRANSPORTATION
HIGHWAYS DIVISION**

DETAIL OF RECONSTRUCTED AREA

PROJECT NO. 90IA-01-72


SHEET No. 1 OF 1 SHEETS

FED. ROAD DIST. NO.	STATE	PROJ. NO.	FISCAL YEAR	SHEET NO.	TOTAL SHEETS
HAWAII	HAW.	901A-01-72	1972	3	6

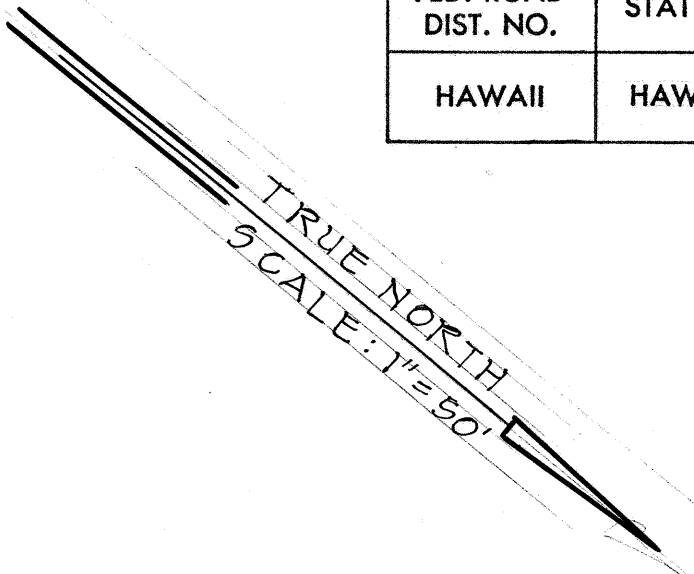



☉ SOUTHBOUND LANE
CURVE DATA

Δ = 7° 30'
R = 1,000
T = 65.54
L = 130.90

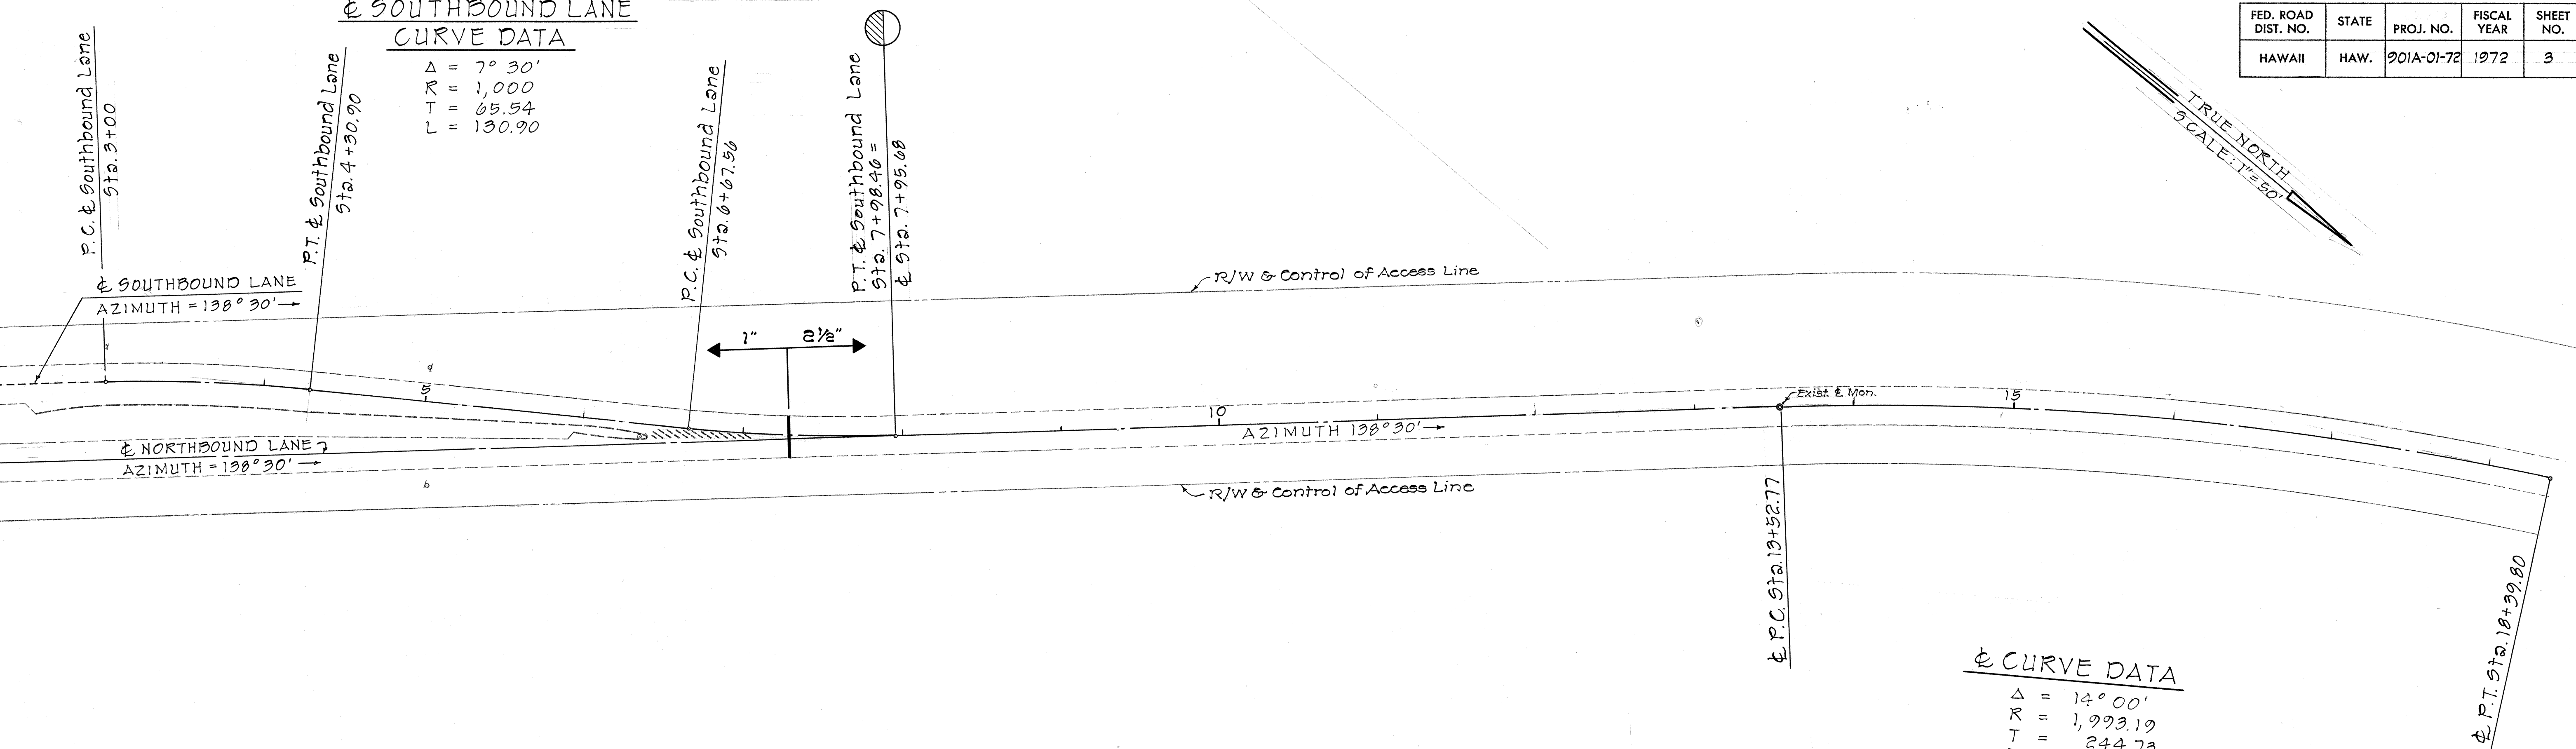

☉ CURVE DATA

Δ = 14° 00'
R = 1,993.19
T = 244.73
Lc = 487.03

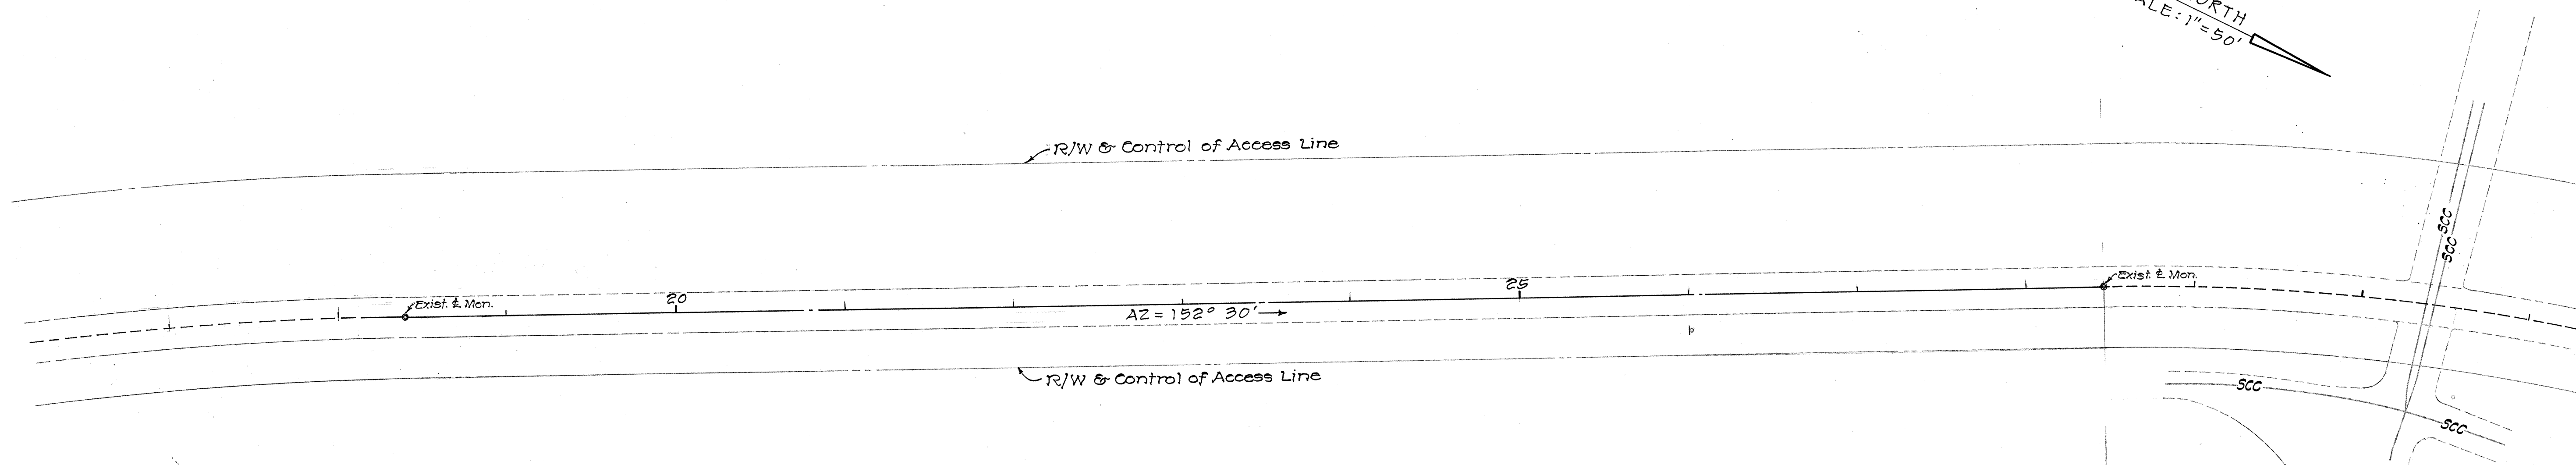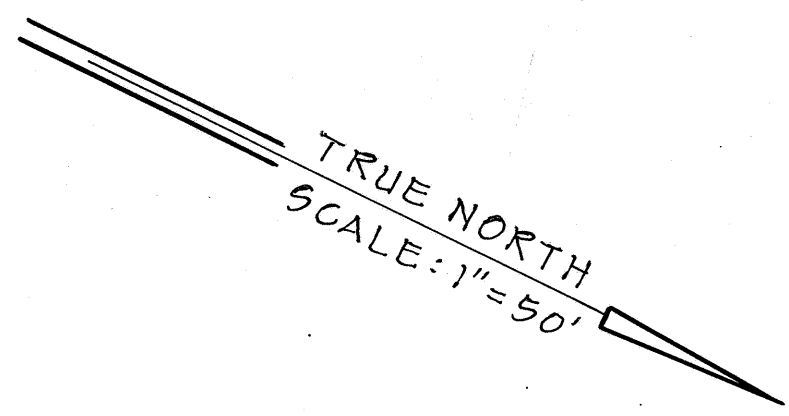

STATE OF HAWAII
DEPARTMENT OF TRANSPORTATION
HIGHWAYS DIVISION


PLAN

BARBERS POINT RD. RESURFACING
FARRINGTON HIGHWAY
TO NAVAL AIR STATION
PROJECT NO. 901A-01-72

SHEET No. 2 OF 4 SHEETS

DATE	_____
SURVEY PLOTTED BY	_____
DRAWN BY	_____
DESIGNED BY	_____
QUANTITIES BY	_____
CHECKED BY	_____
ORIGINAL PLAN	_____
NOTE BOOK	_____
No.	_____

FED. ROAD DIST. NO.	STATE	PROJ. NO.	FISCAL YEAR	SHEET NO.	TOTAL SHEETS
HAWAII	HAW.	901A-01-72	1972	4	6

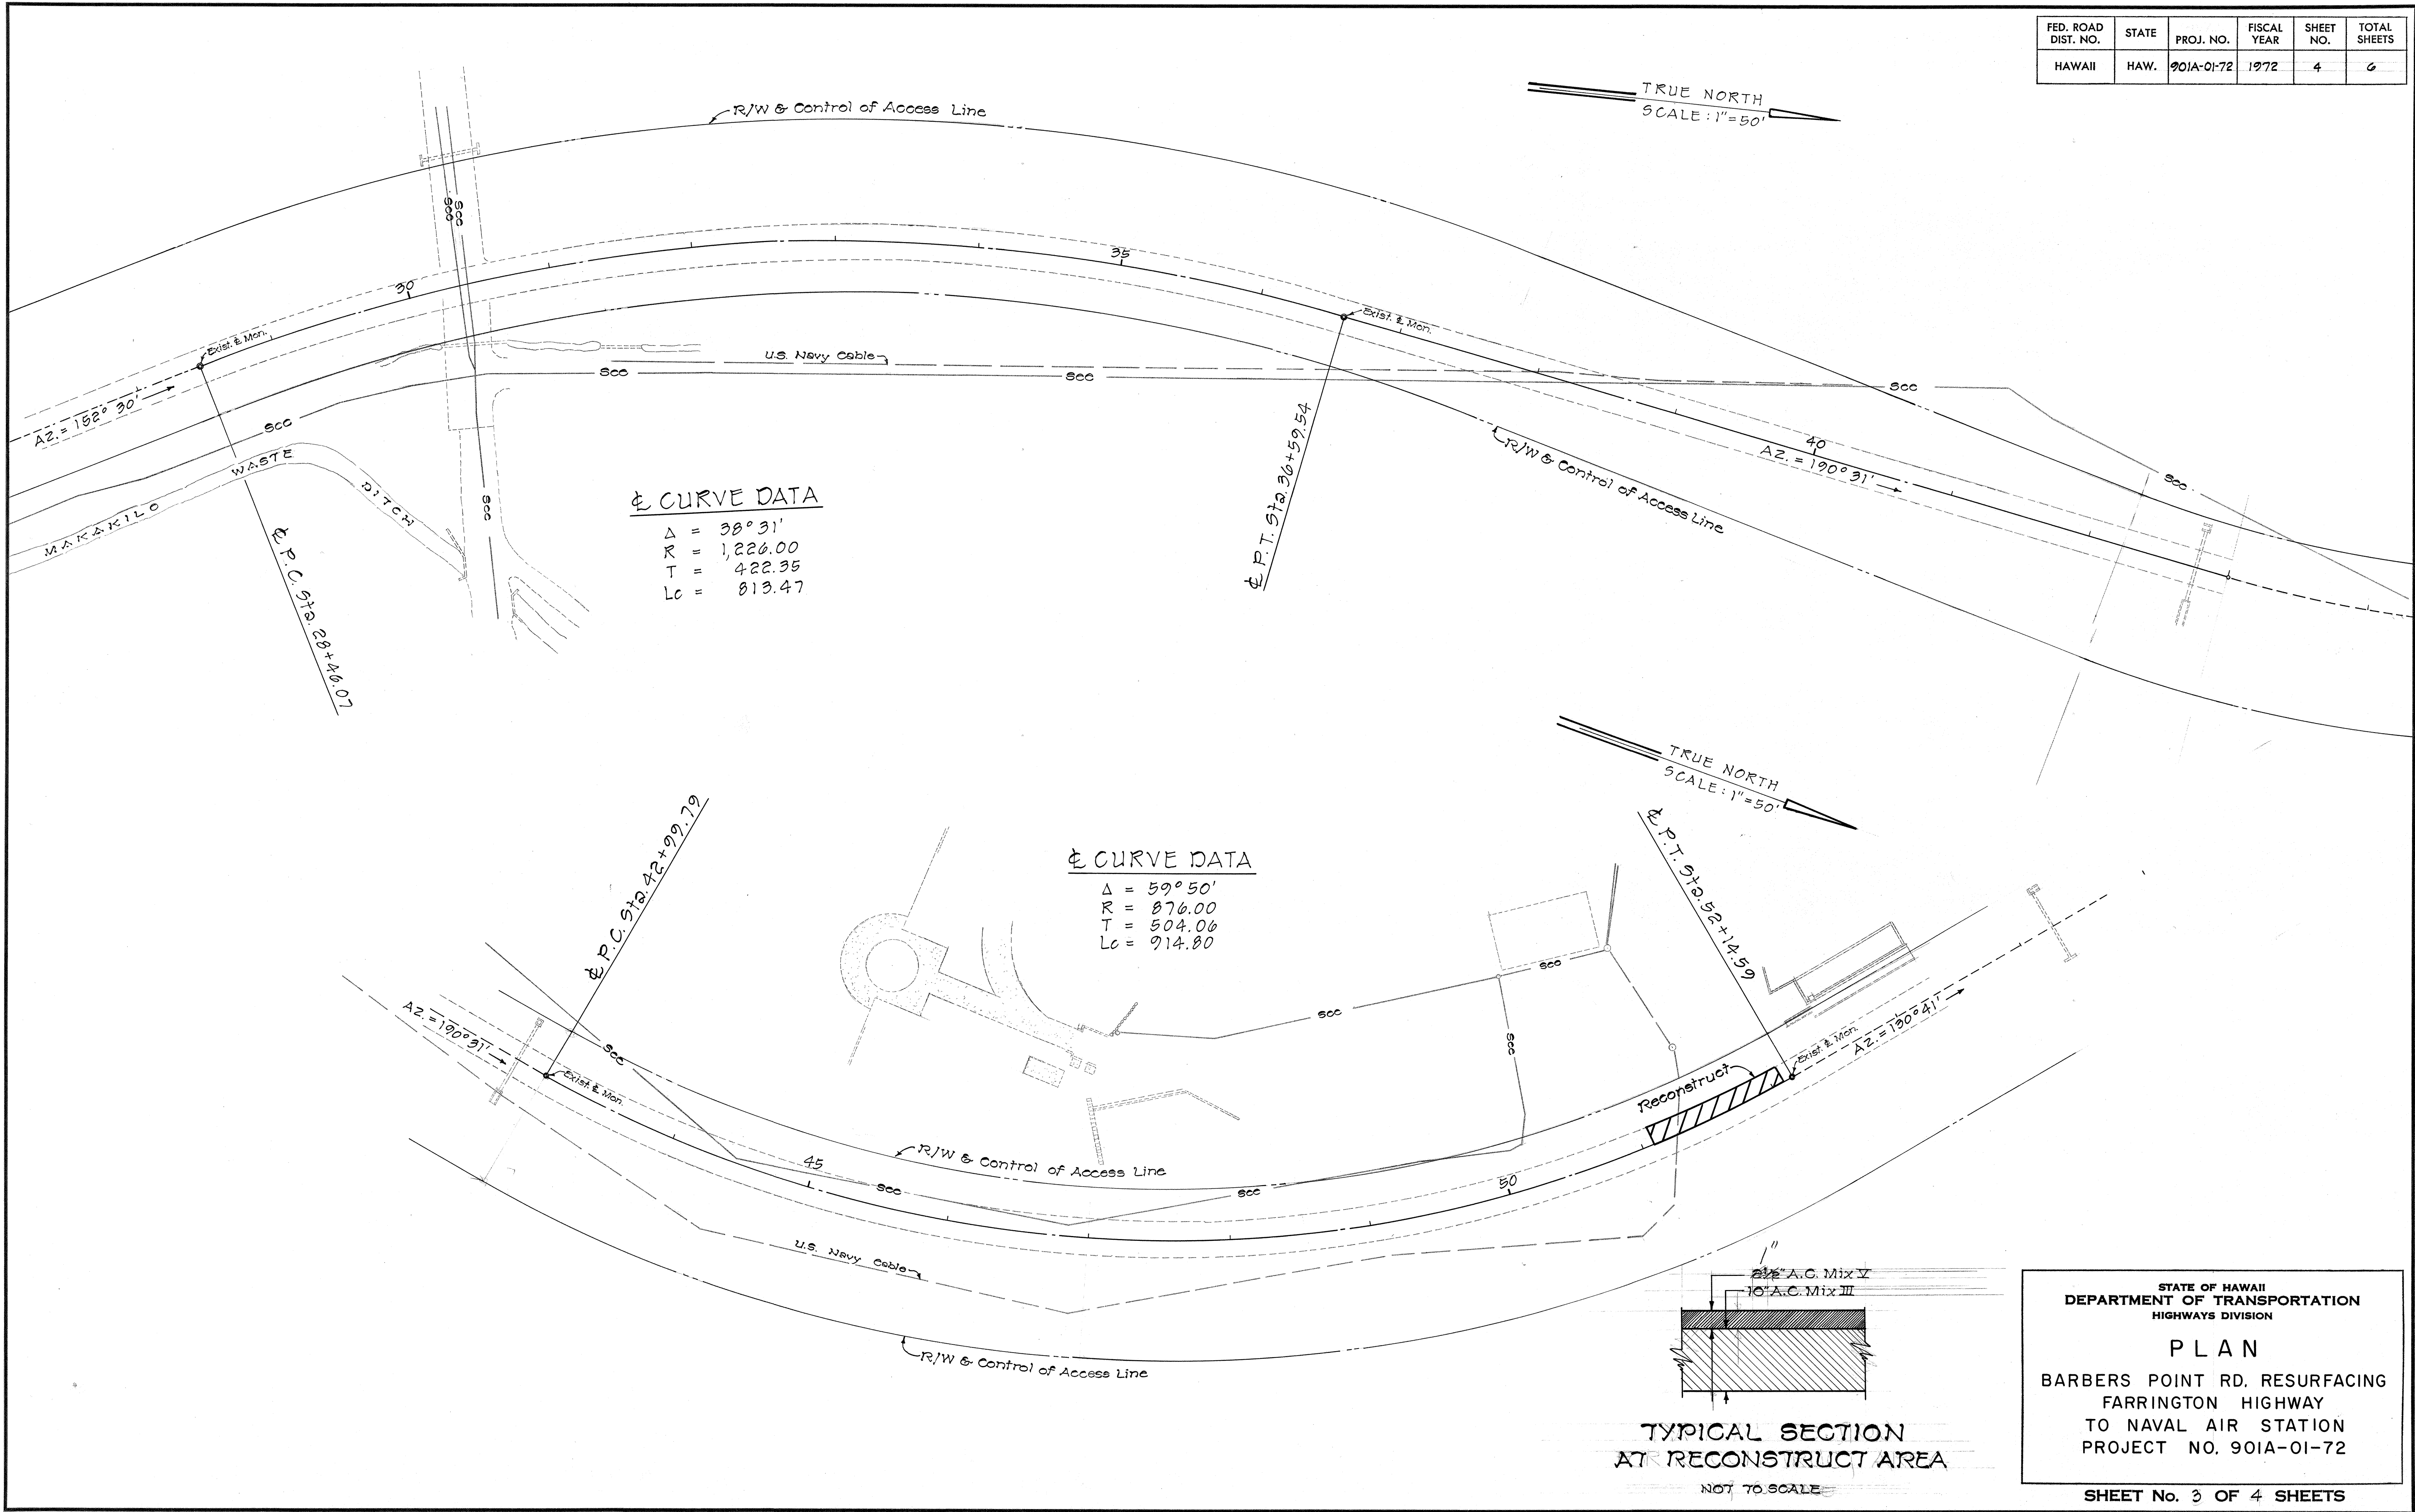


DATE	_____
SURVEY PLOTTED BY	_____
DRAWN BY	_____
CHECKED BY	_____
NOTES	_____
NO.	_____

FED. ROAD DIST. NO.	STATE	PROJ. NO.	FISCAL YEAR	SHEET NO.	TOTAL SHEETS
HAWAII	HAW.	901A-01-72	1972	5	6

S SOUTHBOUND LANE CURVE DATA

Δ	=	12° 15'
R	=	274.00
T	=	136.71
Lc	=	272.38

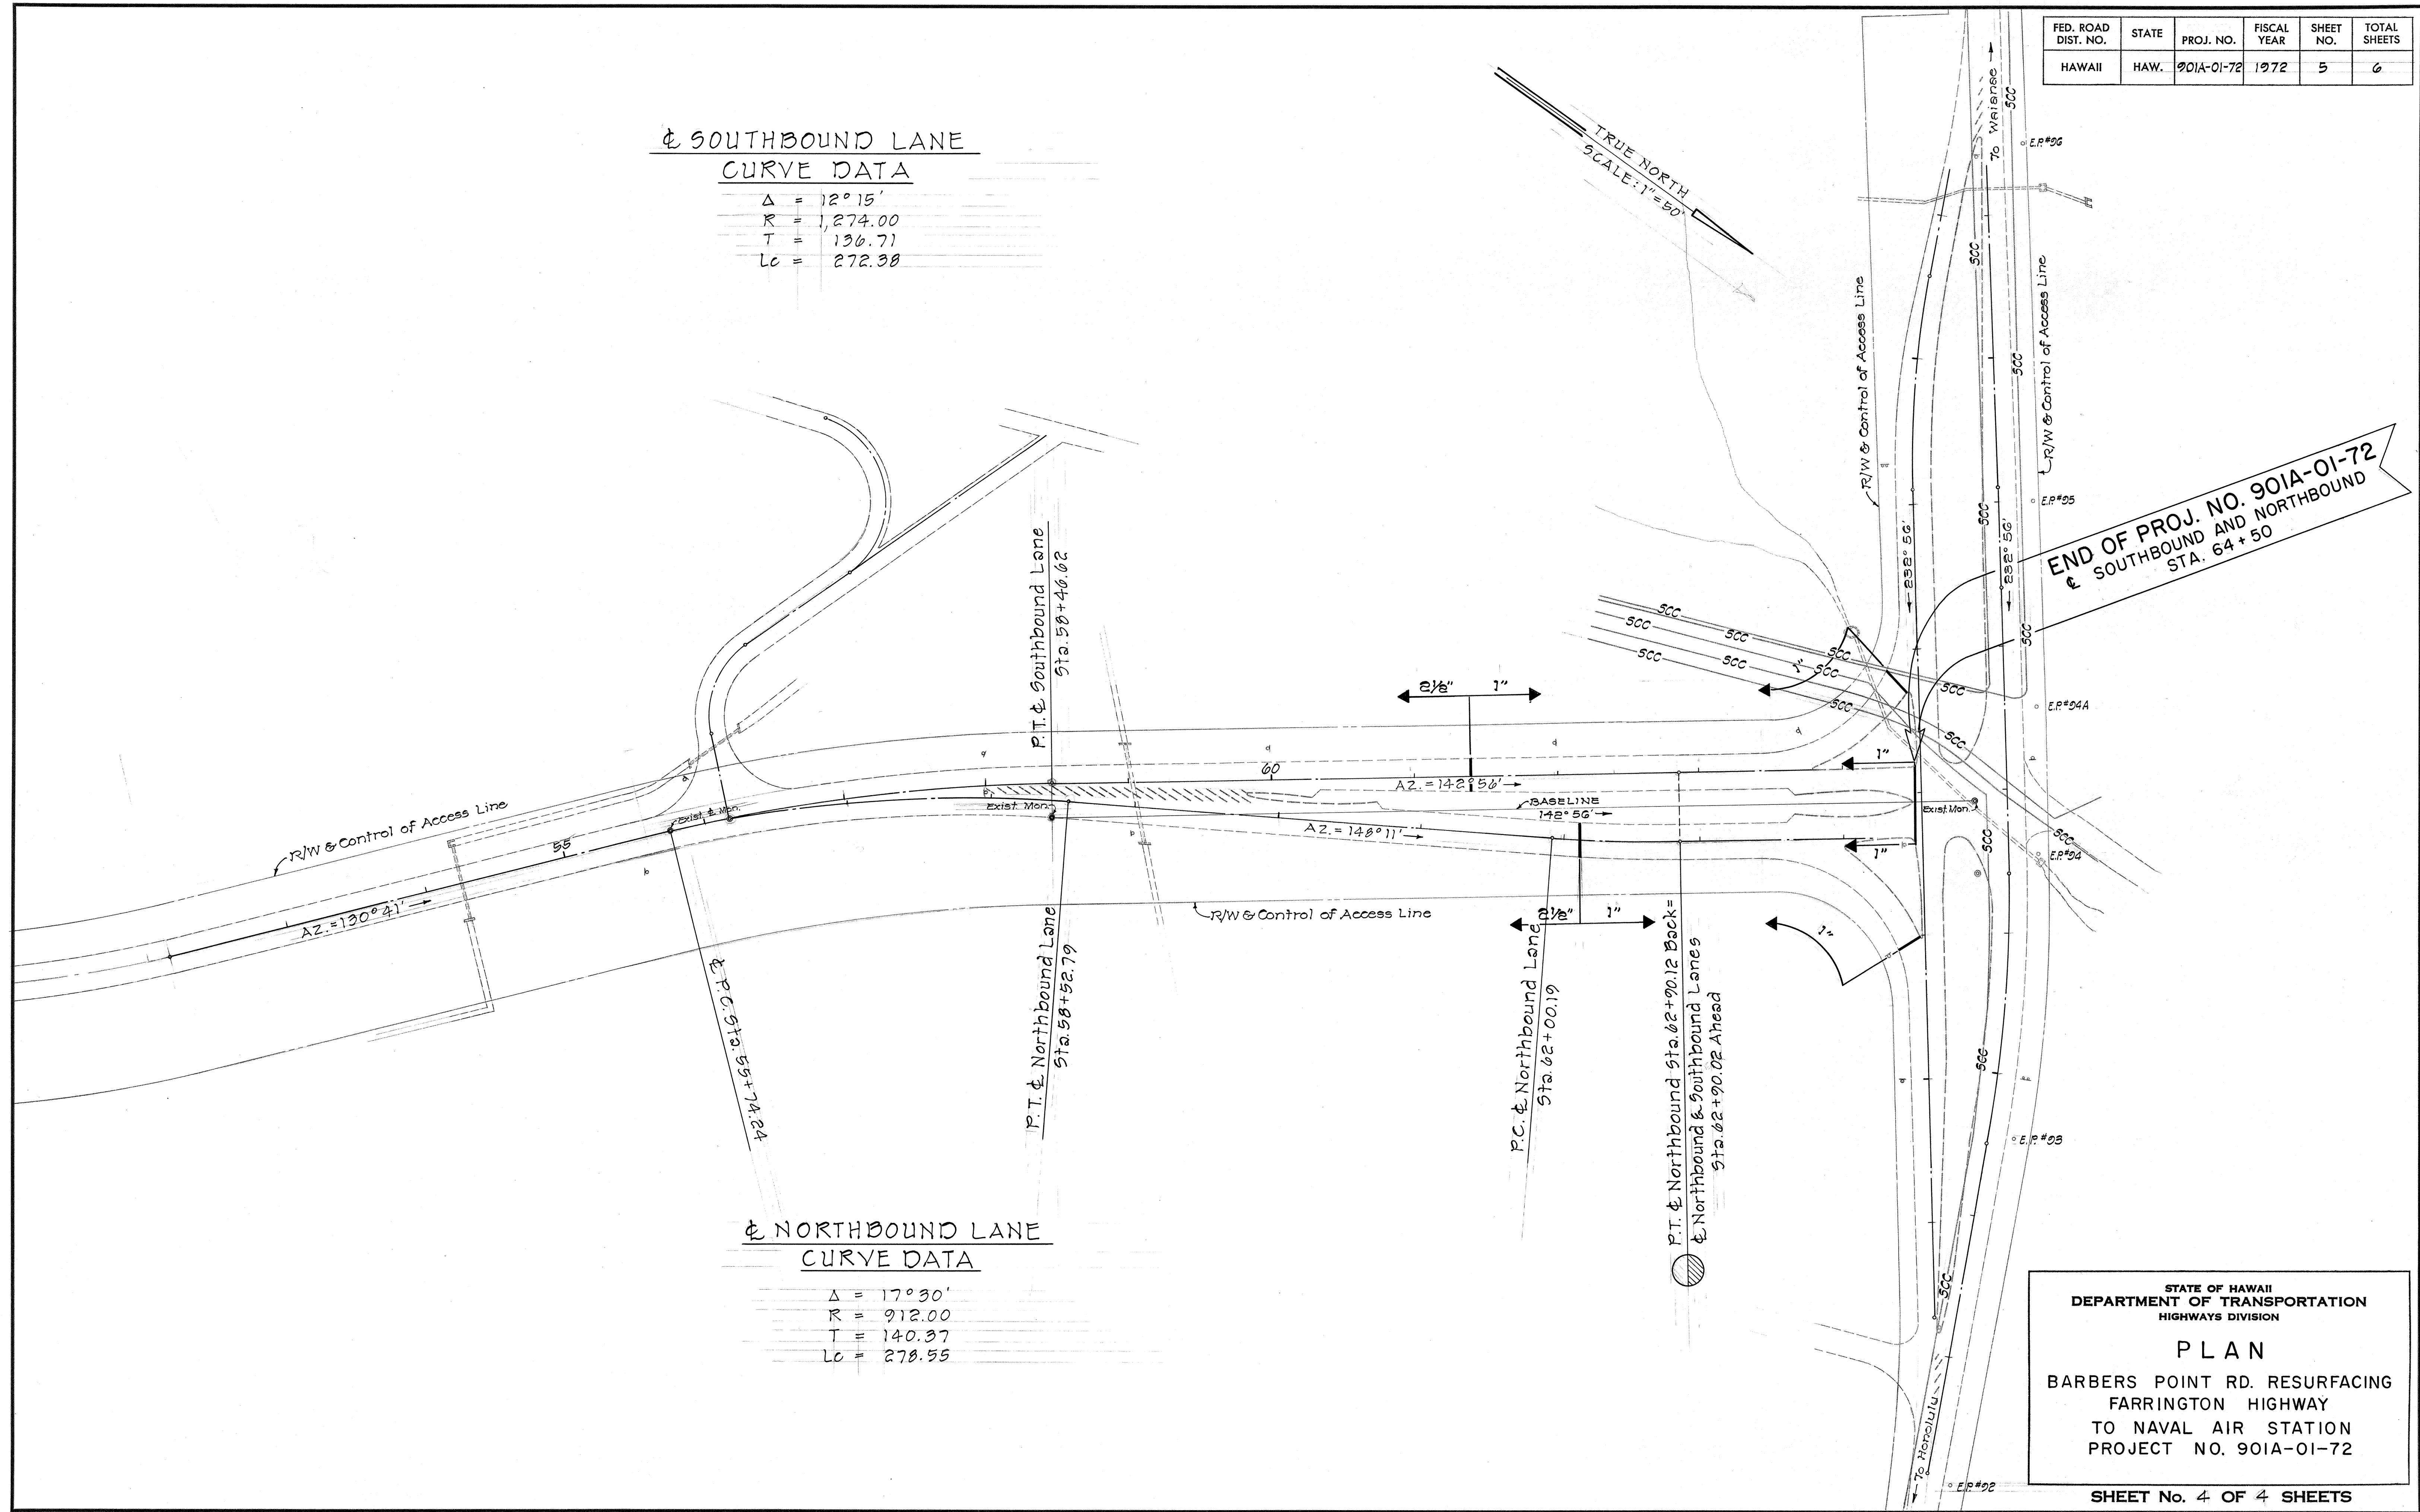

END OF PROJ. NO. 901A-01-72
 S SOUTHBOUND AND NORTHBOUND
 STA. 64 + 50

SURVEY PLOTTED BY	DATE
DRAWN BY	
DESIGNED BY	
QUANTITIES BY	
CHECKED BY	
ORIGINAL PLAN	
NOTE BOOK	
No.	

S NORTHBOUND LANE CURVE DATA

Δ	=	17° 30'
R	=	912.00
T	=	140.37
Lc	=	278.55

STATE OF HAWAII
 DEPARTMENT OF TRANSPORTATION
 HIGHWAYS DIVISION

PLAN
 BARBERS POINT RD. RESURFACING
 FARRINGTON HIGHWAY
 TO NAVAL AIR STATION
 PROJECT NO. 901A-01-72