



PROFILE - DRAINLINE EXTENSION AT 0+76± MAKAKILO DRIVE

SCALE: 1"=40' (HORIZ.)
1"=8' (VERT.)

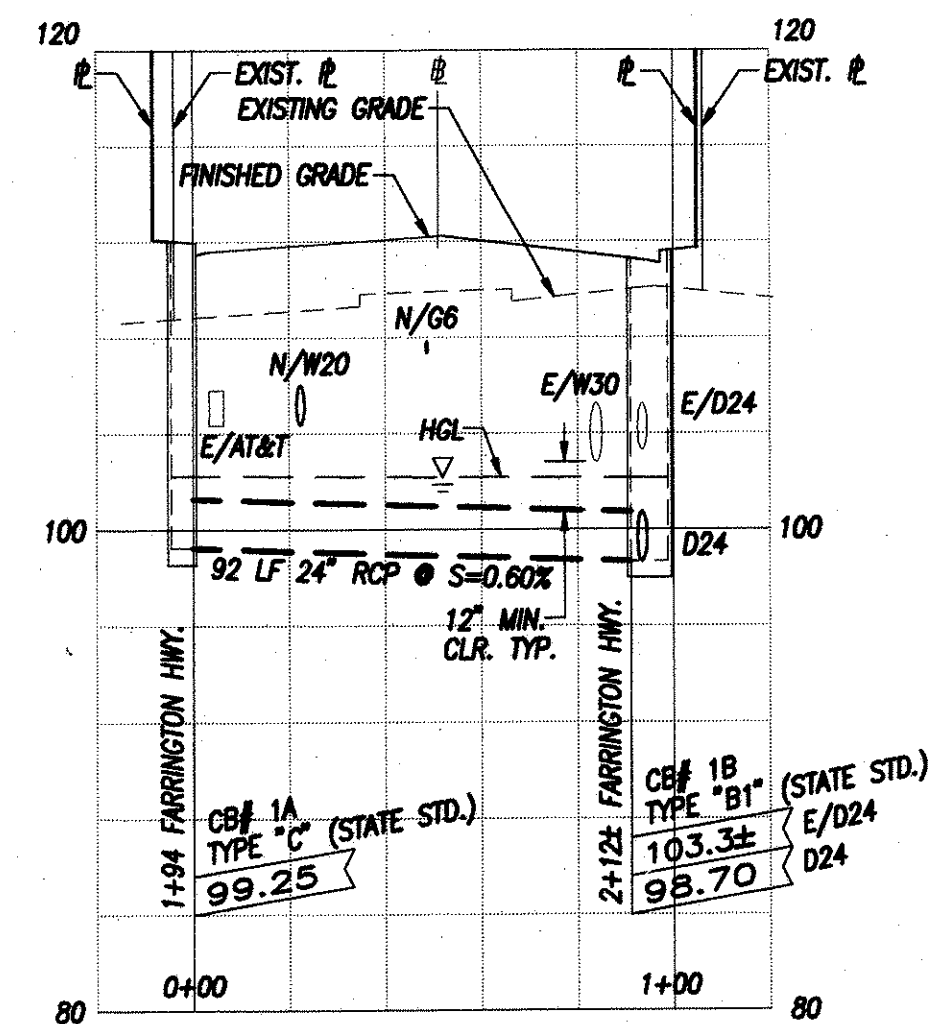

PROFILE - DRAINLINE FROM CB# 1A TO CB# 1B


SCALE: 1"=40' (HORIZ.)
1"=8' (VERT.)

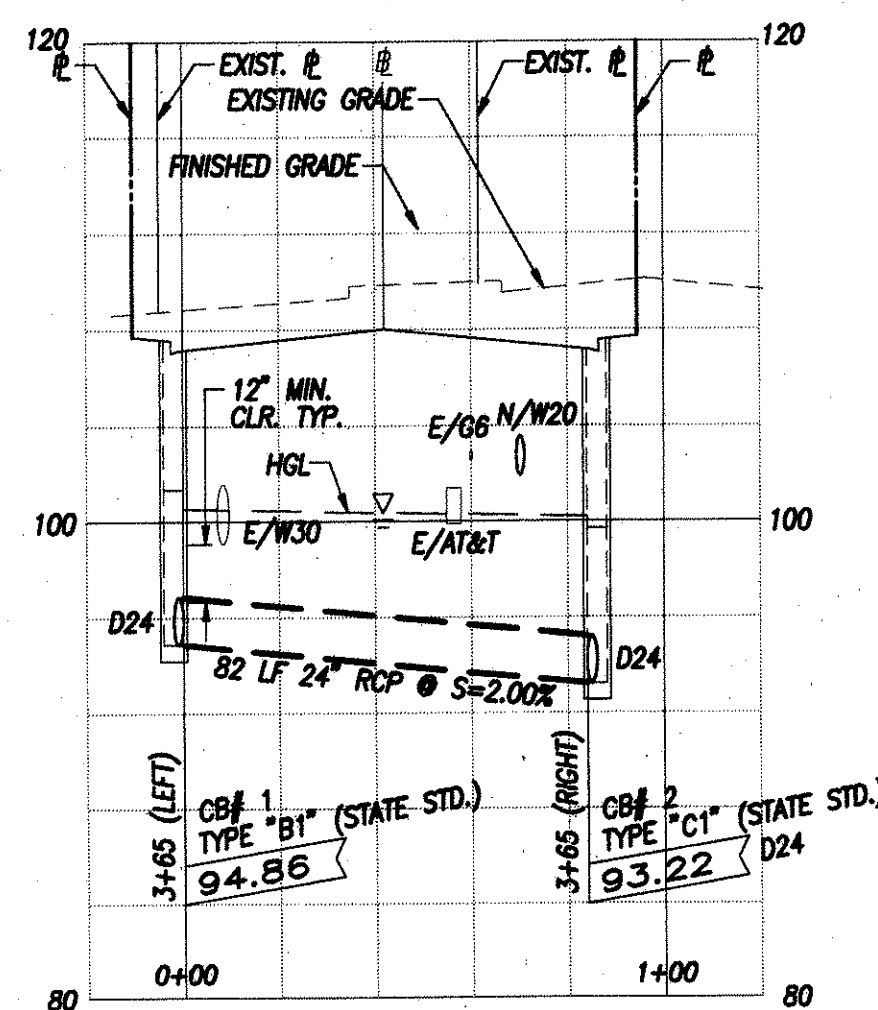

PROFILE - DRAINLINE FROM CB# 1 TO CB# 2

SCALE: 1"=40' (HORIZ.)
1"=8' (VERT.)

GRAPHIC SCALE

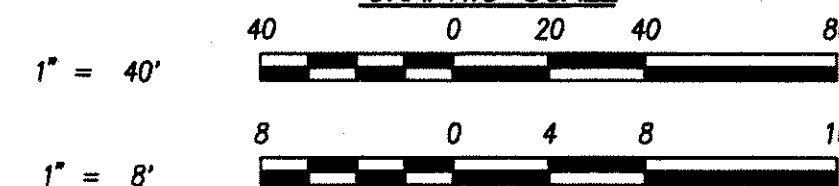

PROPOSED PUBLIC ROAD

ENGINEER	HG		
DRAFTSMAN	PCN		
CHECKED BY	GHH		
REVISION	DATE	BRIEF	BY
	1/13/98	ADDED SHEET	HG
R. M. TOWILL CORPORATION ENGINEERS • PLANNERS • SURVEYORS • PHOTOGRAMMETRISTS CONSTRUCTION MANAGERS 420 Waiakamilo Road Honolulu, Hawaii 96817-4941			
THE ESTATE OF JAMES CAMPBELL, FINANCE REALTY COMPANY, AND HOUSING FINANCE AND DEVELOPMENT CORPORATION, STATE OF HAWAII			
FARRINGTON HIGHWAY IMPROVEMENTS EWA, OAHU, HAWAII TMS : (1ST DIVISION) PORTION OF 9-1-16			
DRAINLINE PROFILES (STATE)			
THIS WORK WAS PREPARED BY ME OR UNDER MY SUPERVISION. SIGNATURE: <i>[Signature]</i> DATE: 1/13/98		HFDG JOB NO. DEV 93-41 SCALE 1"=40' DATE JAN 1998	