


FED. ROAD DIST. NO.	STATE	PROJ. NO.	FISCAL YEAR	SHEET NO.	TOTAL SHEETS
HAWAII	HAW.	901A-01-22	2022	19	33

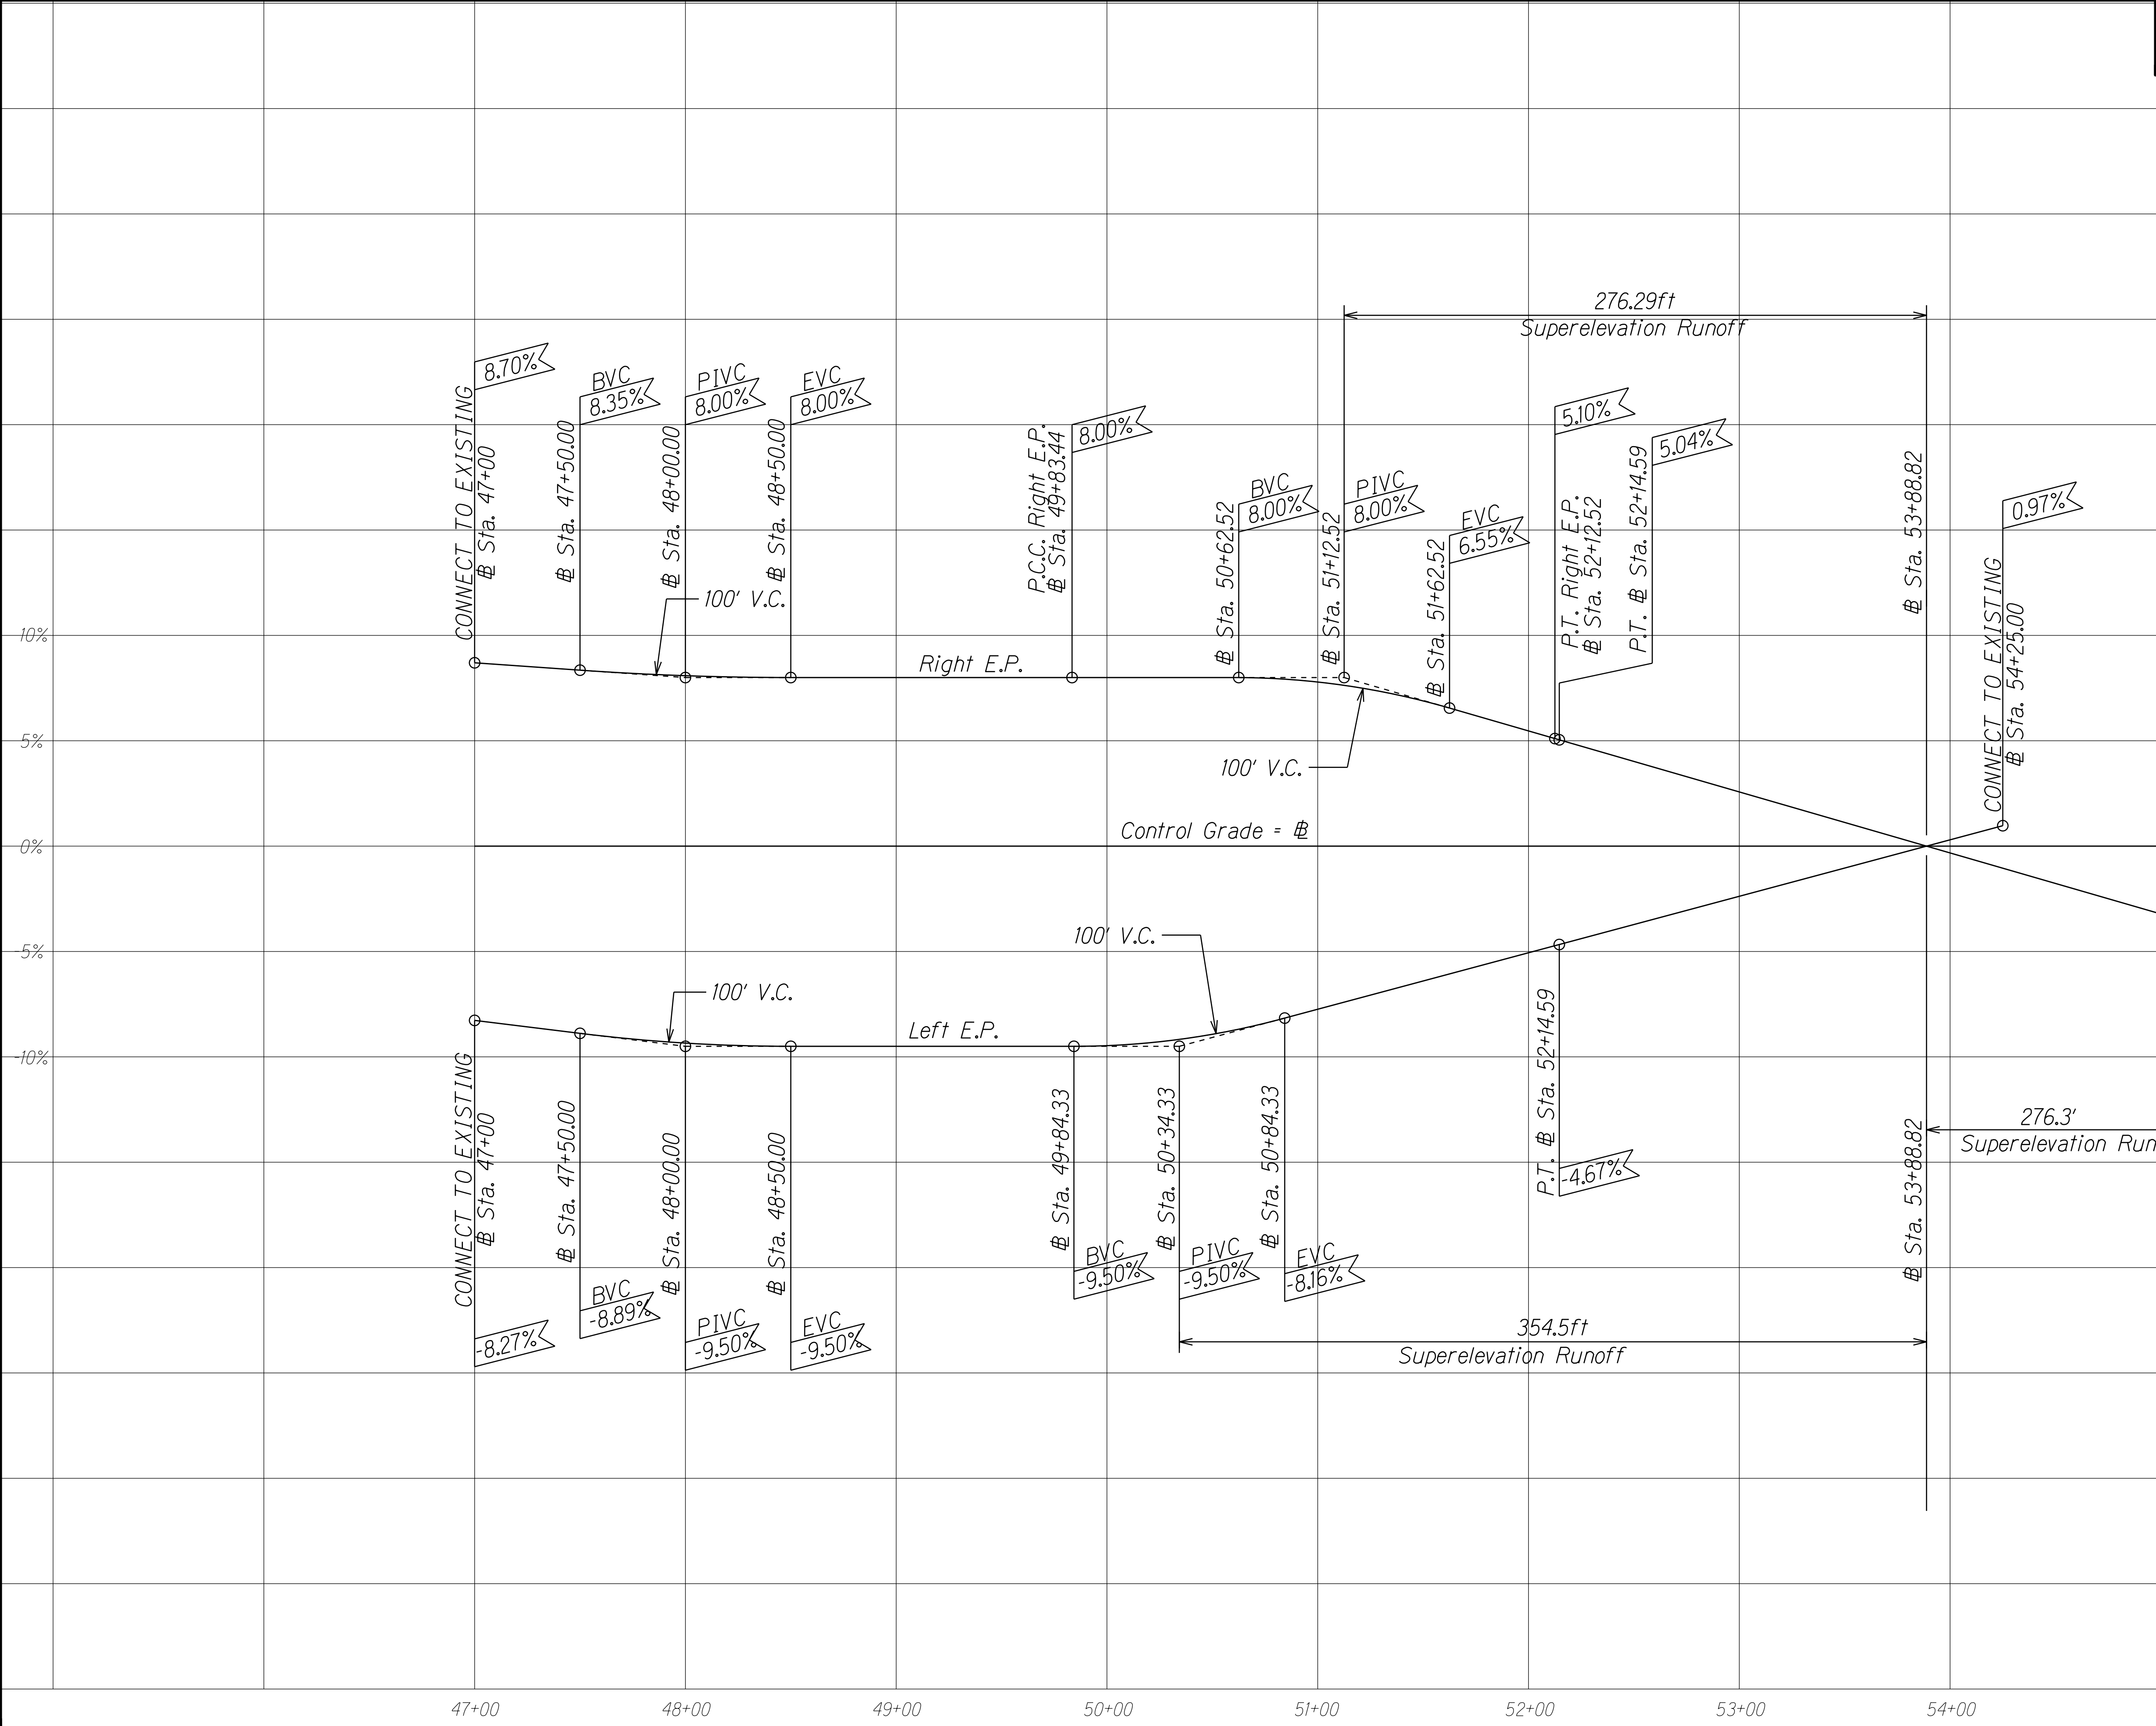

ORIGINAL PLAN	SURVEY PLOTTED BY	DATE
NOTE BOOK	DRAWN BY	
	DESIGNED BY	
	CHECKED BY	

STATE OF HAWAII
DEPARTMENT OF TRANSPORTATION
HIGHWAYS DIVISION

SUPERELEVATION PLANS


FORT BARRETTE ROAD IMPROVEMENTS
VICINITY OF KAMAHA AVENUE TO VICINITY OF FARRINGTON HIGHWAY

PROJECT NO. 901A-01-22

Scale: 1" = 40.0' Date: April, 2022

SHEET No. *SE1* OF **4** SHEETS

FED. ROAD DIST. NO.	STATE	PROJ. NO.	FISCAL YEAR	SHEET NO.	TOTAL SHEETS
HAWAII	HAW.	901A-01-22	2022	20	33

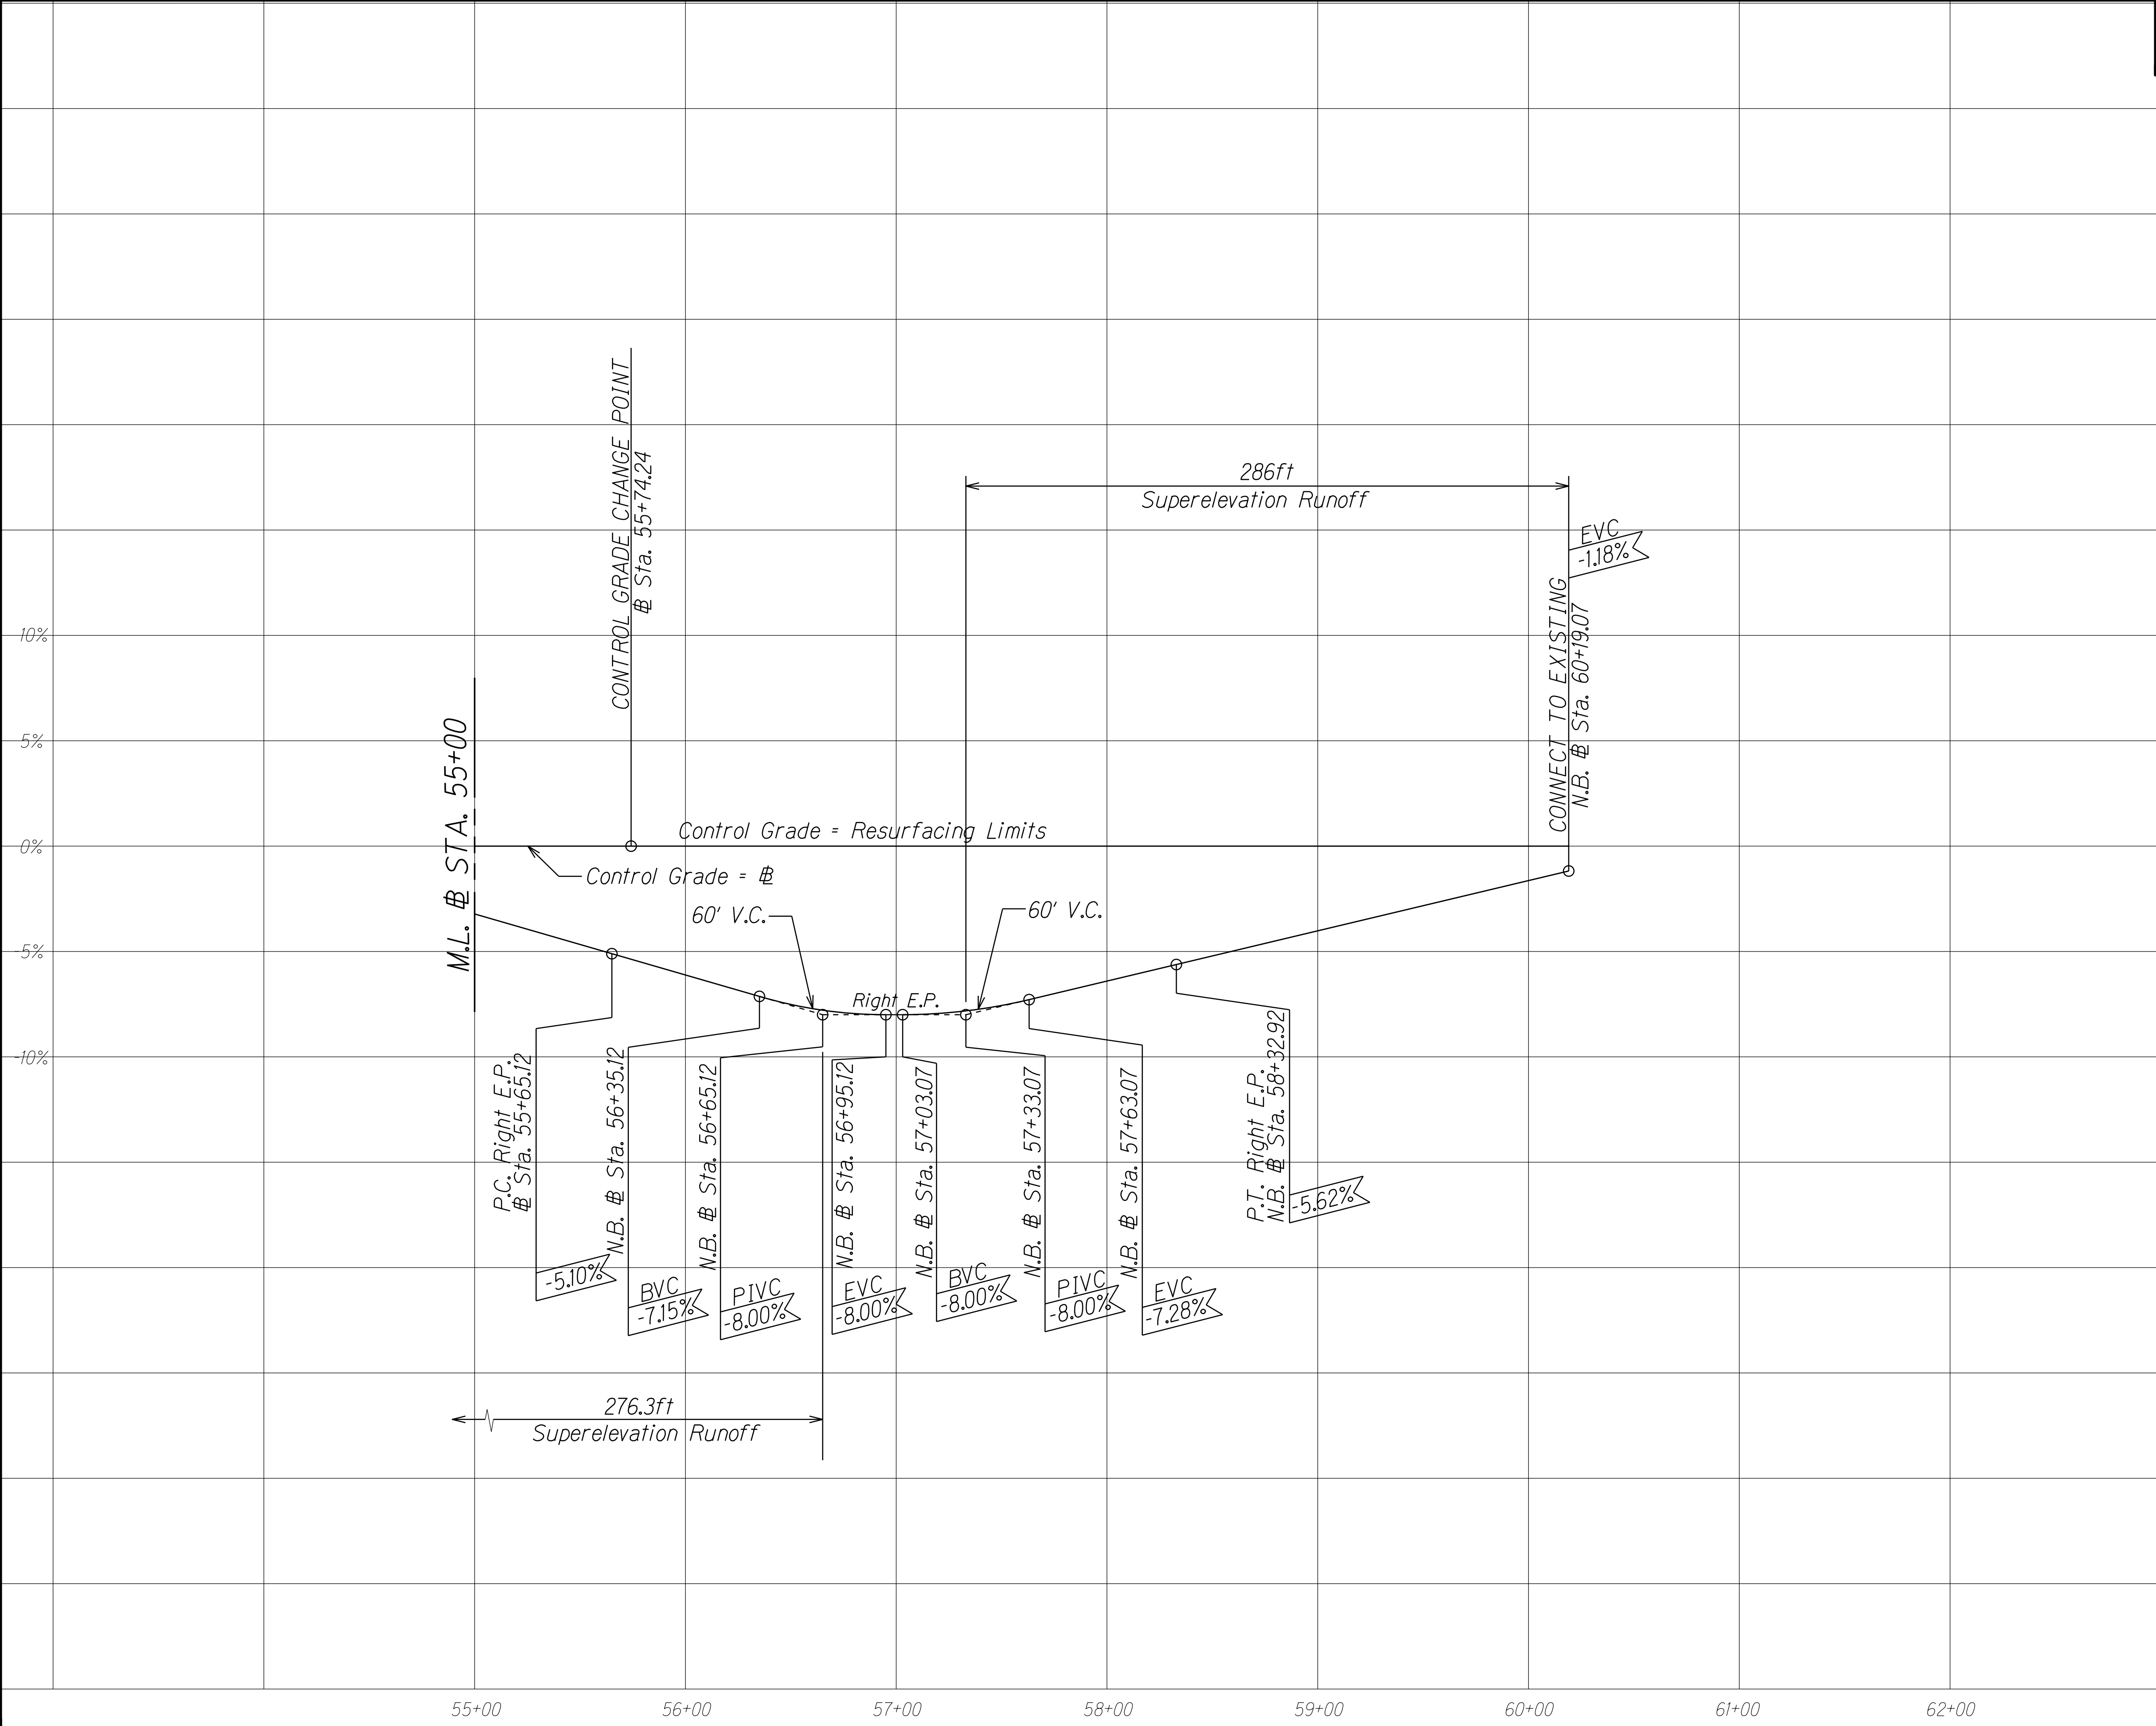

ORIGINAL PLAN	SURVEY PLOTTED BY	DATE
NOTE BOOK	DRAWN BY	
N _{o.}	DESIGNED BY	
	CHECKED BY	

STATE OF HAWAII
DEPARTMENT OF TRANSPORTATION
HIGHWAYS DIVISION


SUPERELEVATION PLANS

FORT BARRETTE ROAD IMPROVEMENTS
VICINITY OF KAMAHA AVENUE TO VICINITY OF FARRINGTON HIGHWAY

PROJECT NO. 901A-01-22

Scale: 1" = 40.0' Date: April, 2022

ORIGINAL PLAN	SURVEY PLOTTED BY _____	DATE _____
	DRAWN BY _____	•
	DESIGNED BY _____	•
	CHECKED BY _____	•
NOTE BOOK	No. _____	

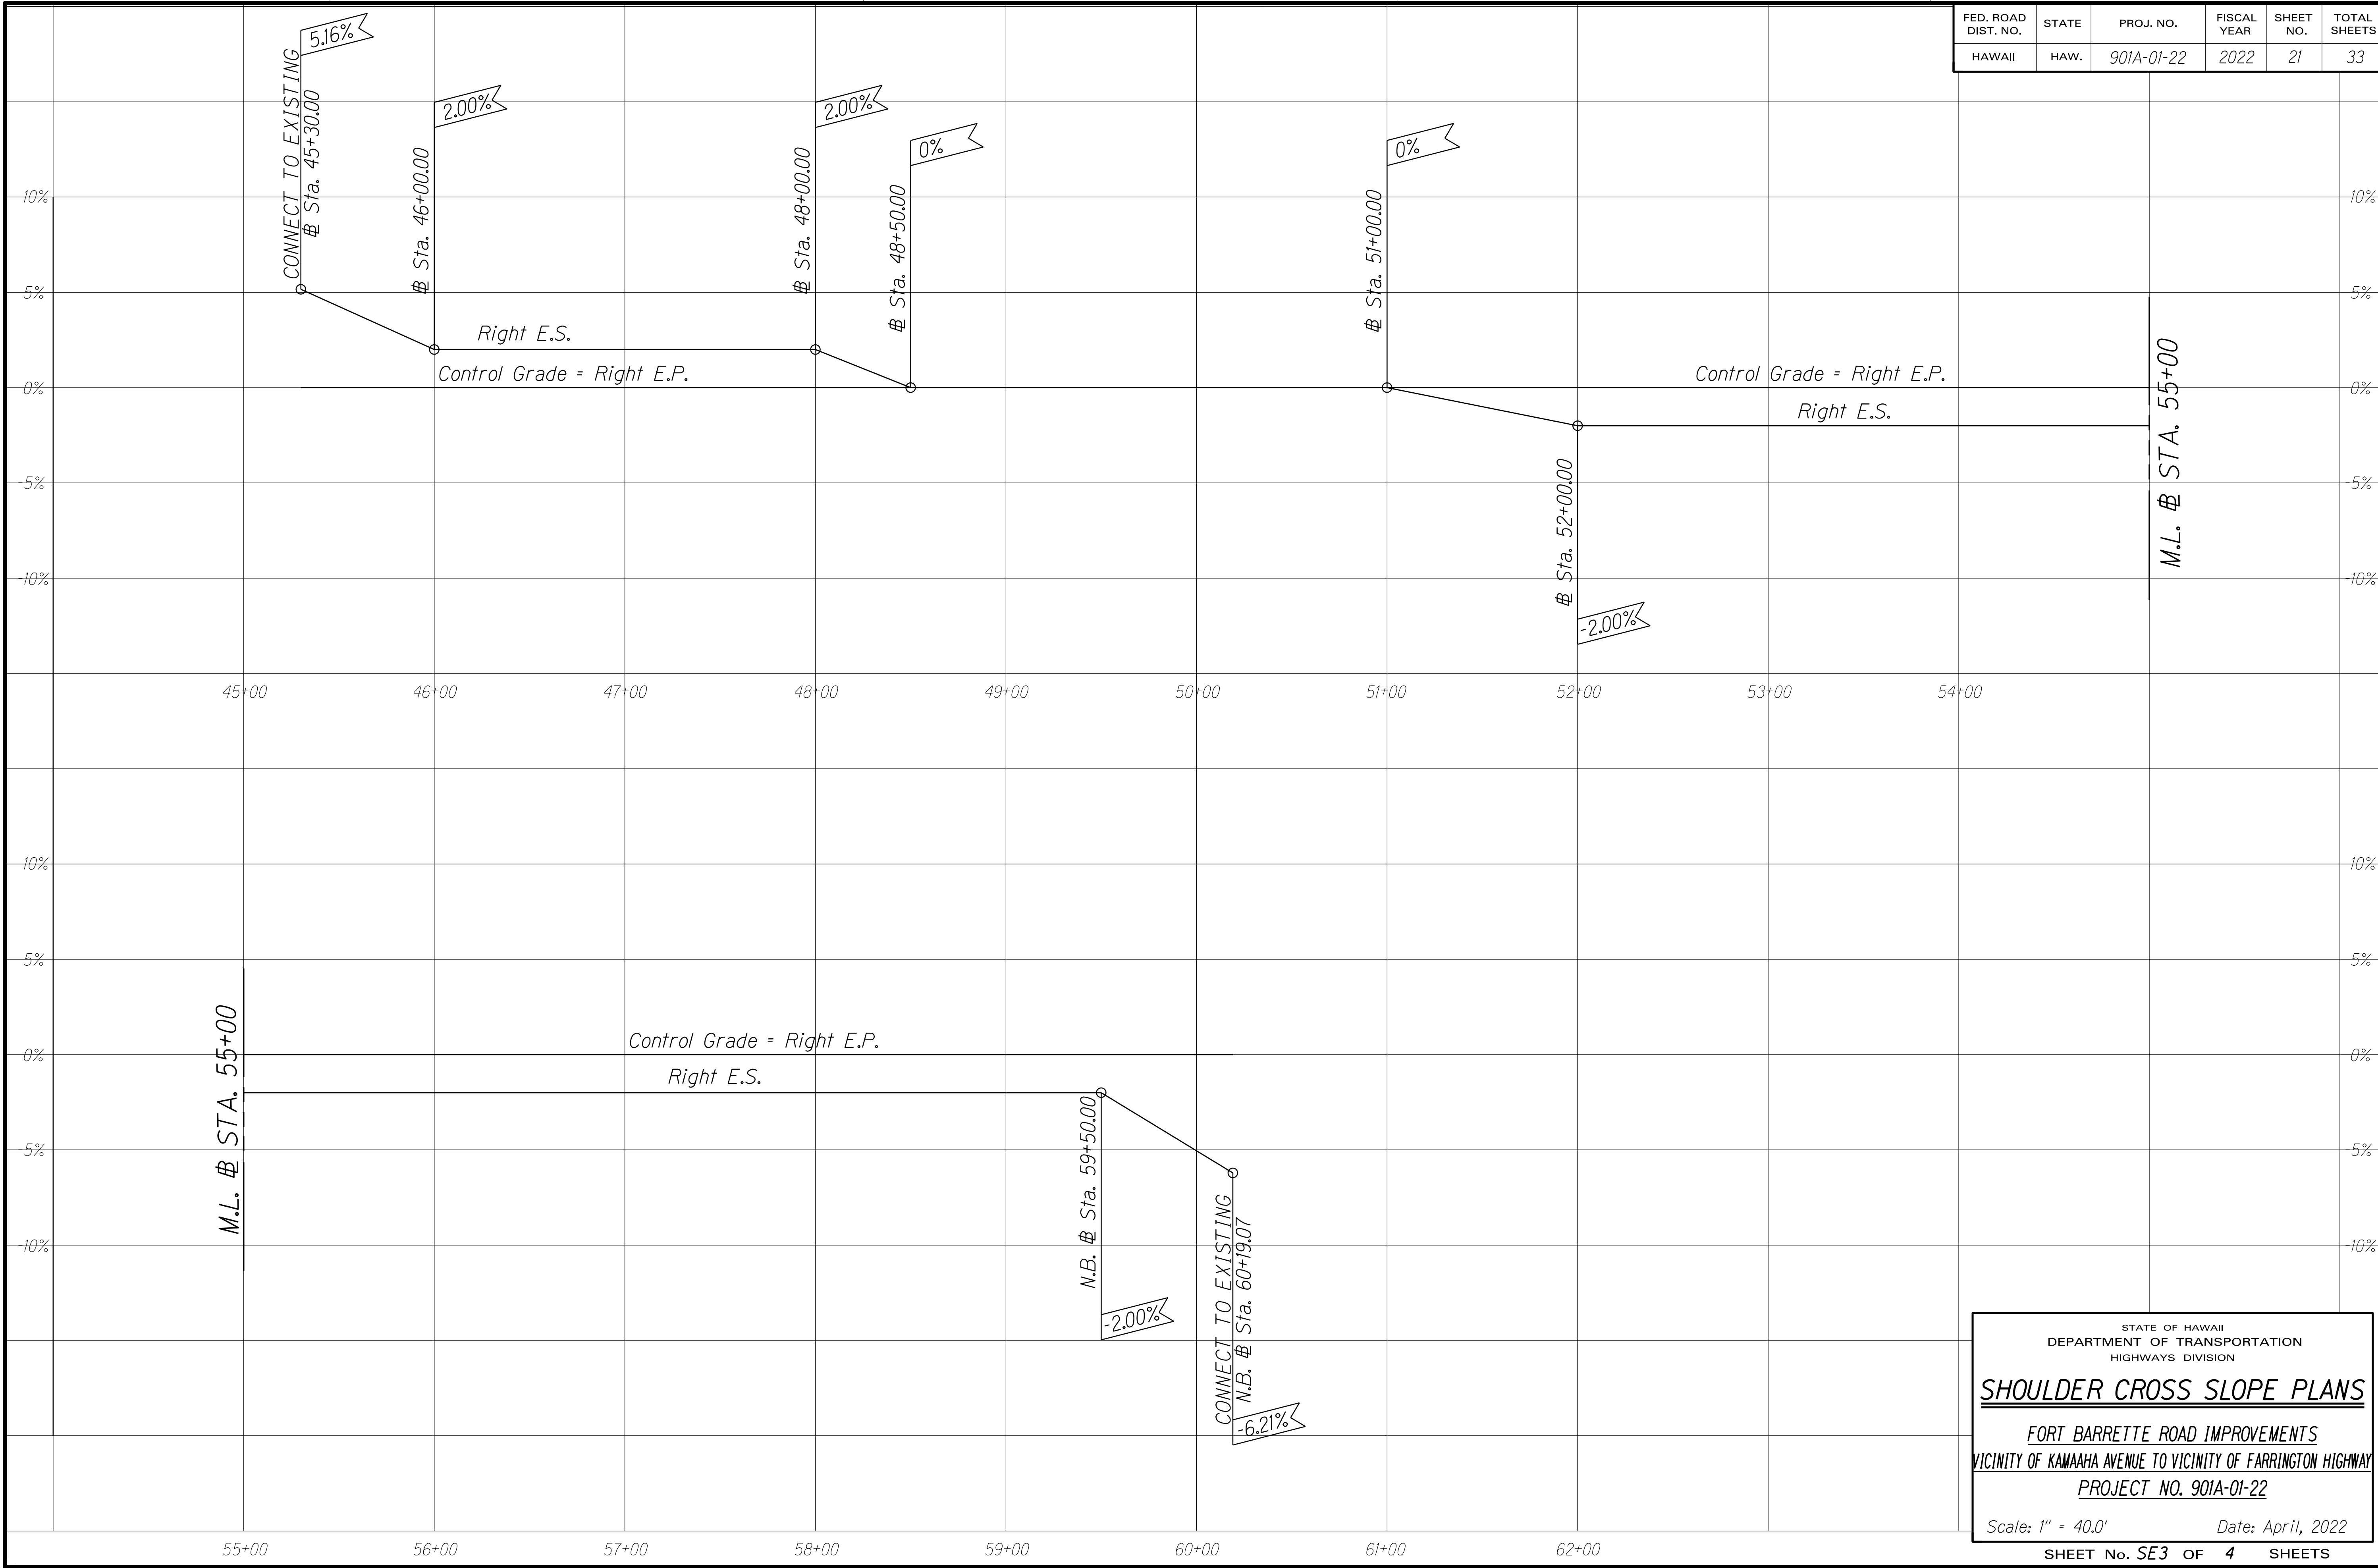

FED. ROAD DIST. NO.	STATE	PROJ. NO.	FISCAL YEAR	SHEET NO.	TOTAL SHEETS
HAWAII	HAW.	901A-01-22	2022	21	33

STATE OF HAWAII
DEPARTMENT OF TRANSPORTATION
HIGHWAYS DIVISION


SHOULDER CROSS SLOPE PLANS

FORT BARRETTE ROAD IMPROVEMENTS
VICINITY OF KAWAHAH AVENUE TO VICINITY OF FARRINGTON HIGHWAY

PROJECT NO. 901A-01-22

Scale: 1" = 40.0' Date: April, 2022

FED. ROAD DIST. NO.	STATE	PROJ. NO.	FISCAL YEAR	SHEET NO.	TOTAL SHEETS
HAWAII	HAW.	901A-01-22	2022	22	33

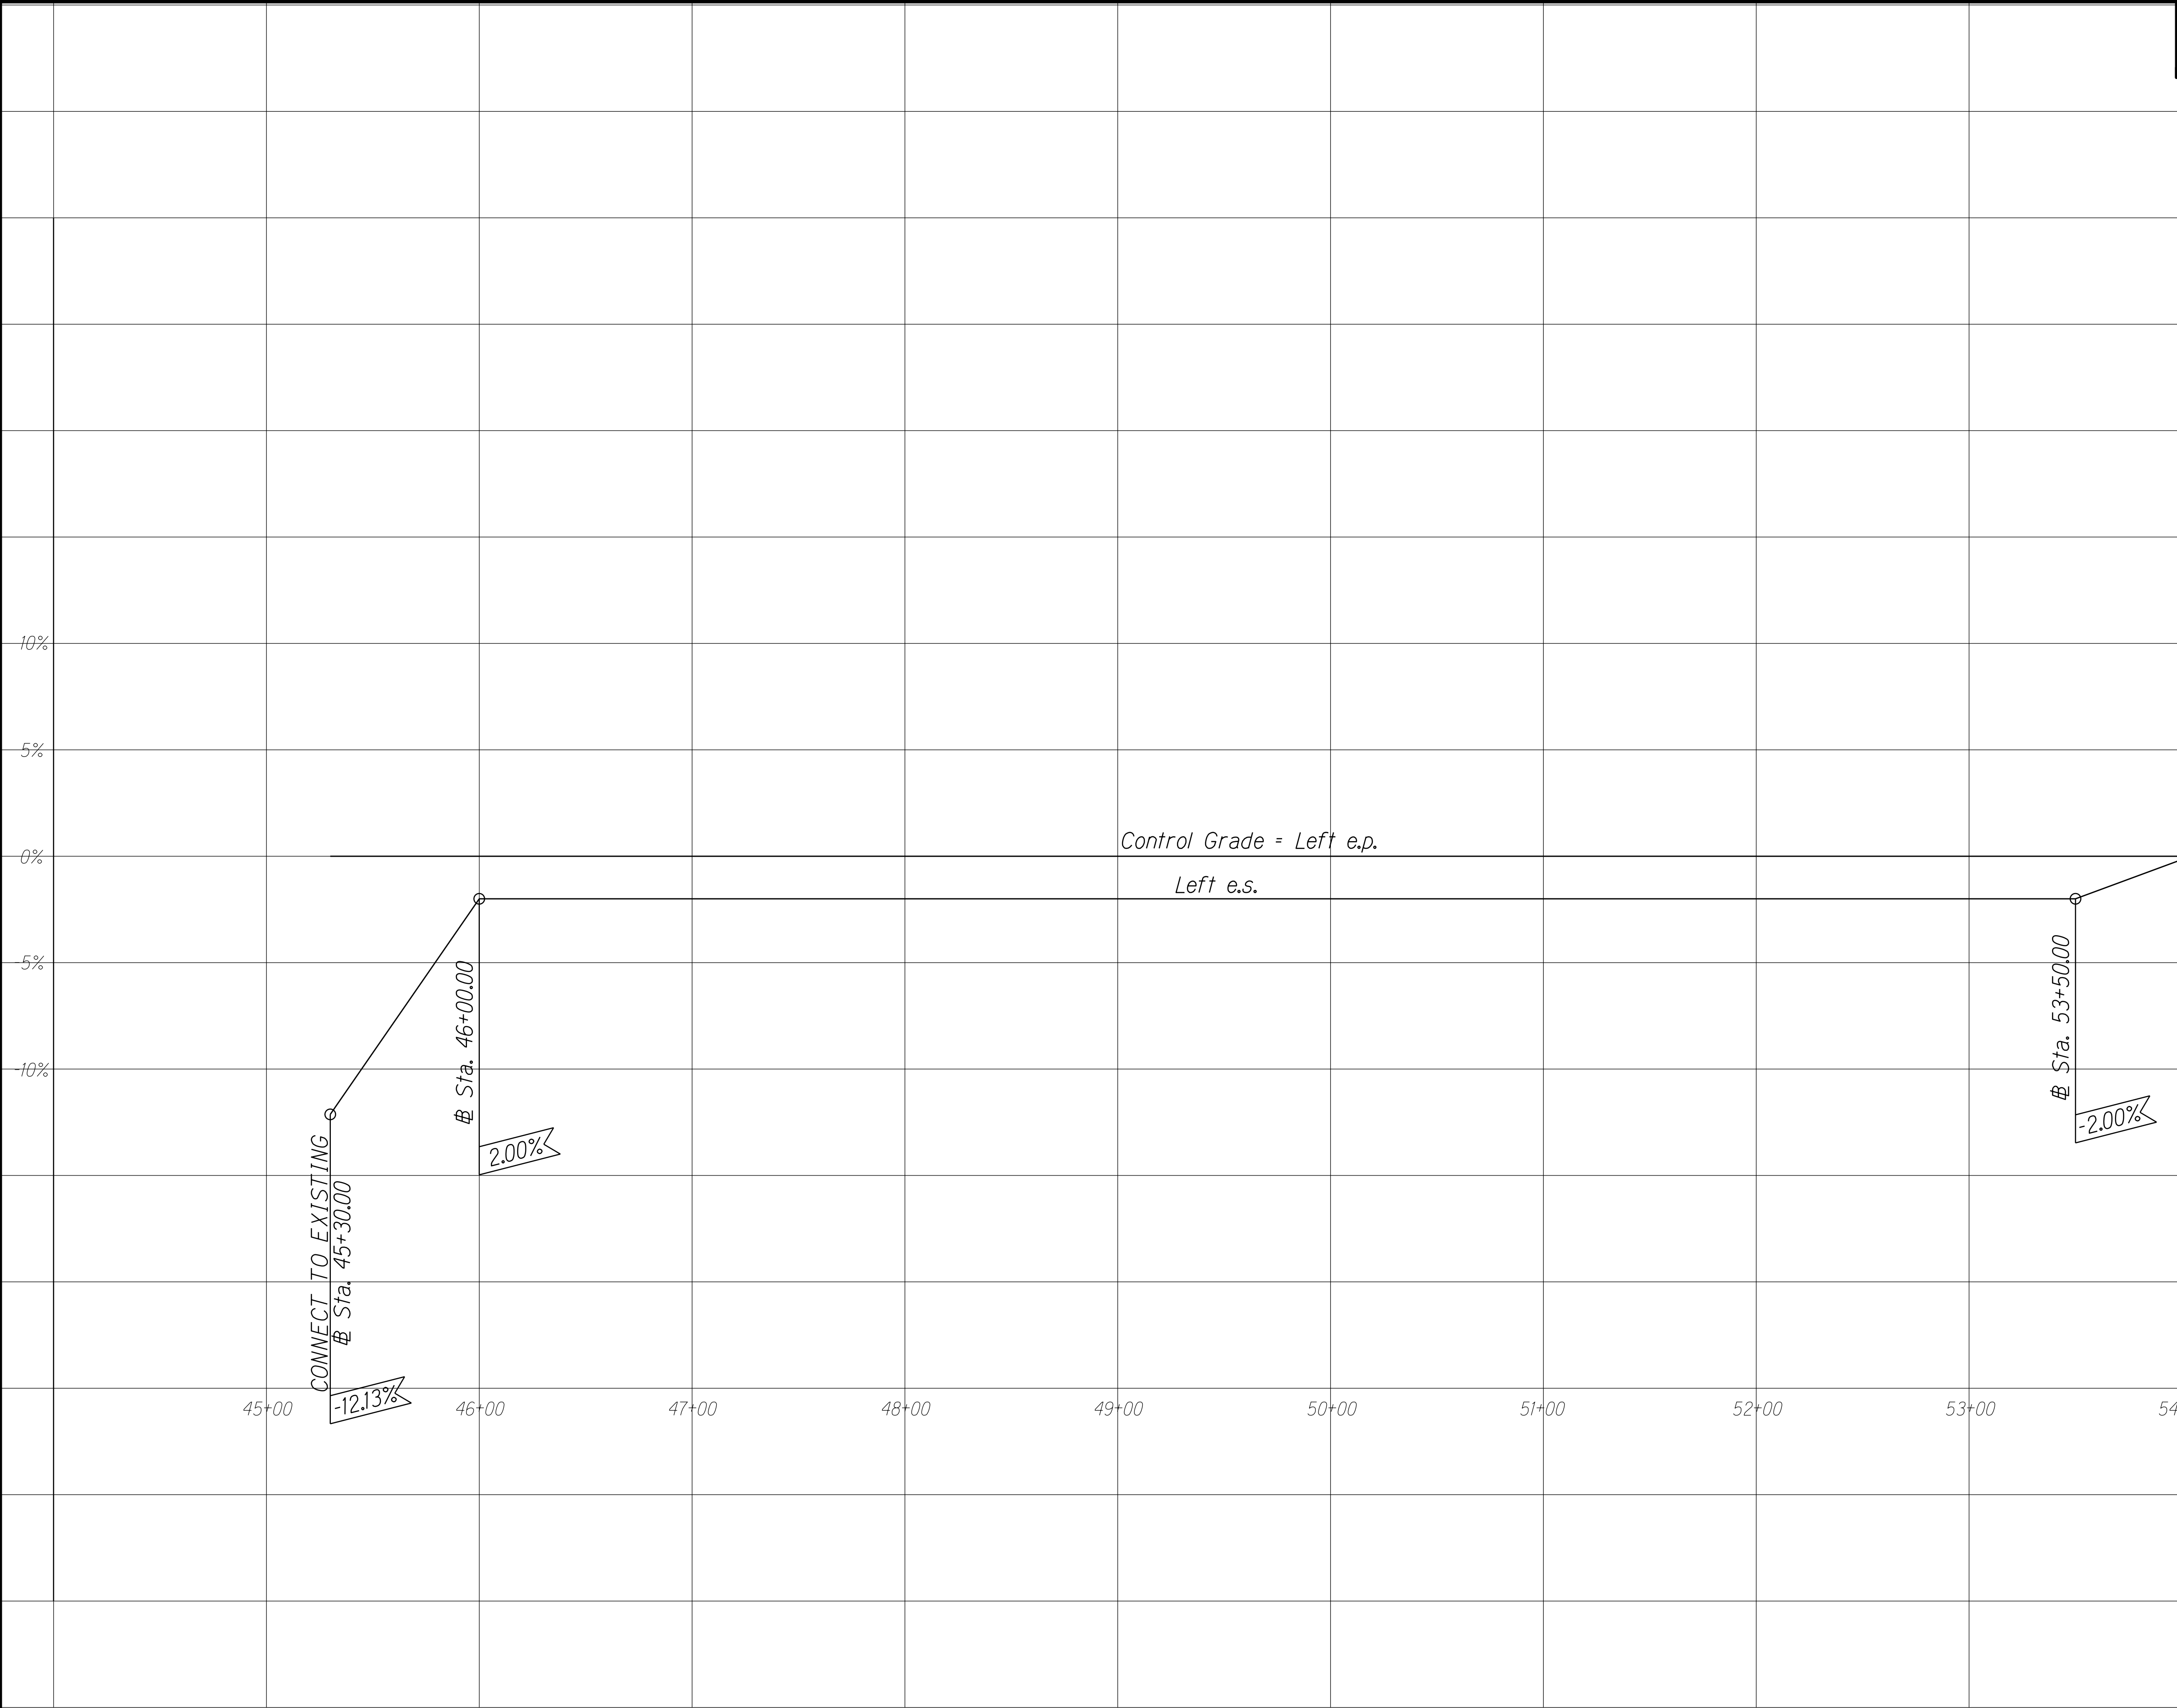

ORIGINAL PLAN	SURVEY PLOTTED BY _____	DATE _____
	DRAWN BY _____	• _____
	DESIGNED BY _____	• _____
	CHECKED BY _____	• _____
NOTE BOOK No. _____		

STATE OF HAWAII
DEPARTMENT OF TRANSPORTATION
HIGHWAYS DIVISION

SHOULDER CROSS SLOPE PLANS

FORT BARRETTE ROAD IMPROVEMENTS
VICINITY OF KAMAAHA AVENUE TO VICINITY OF FARRINGTON HIGHWAY

PROJECT NO. 901A-01-22

Scale: 1" = 40.0' Date: April, 2022

SHEET No. *SE4* OF 4 SHEETS