


FED. ROAD DIST. NO.	STATE	FEDERAL AID PROJ. NO.	FISCAL YEAR	SHEET NO.	TOTAL SHEETS
HAWAII	HAW.	HSIP-RR-090(017)	2023	24	117

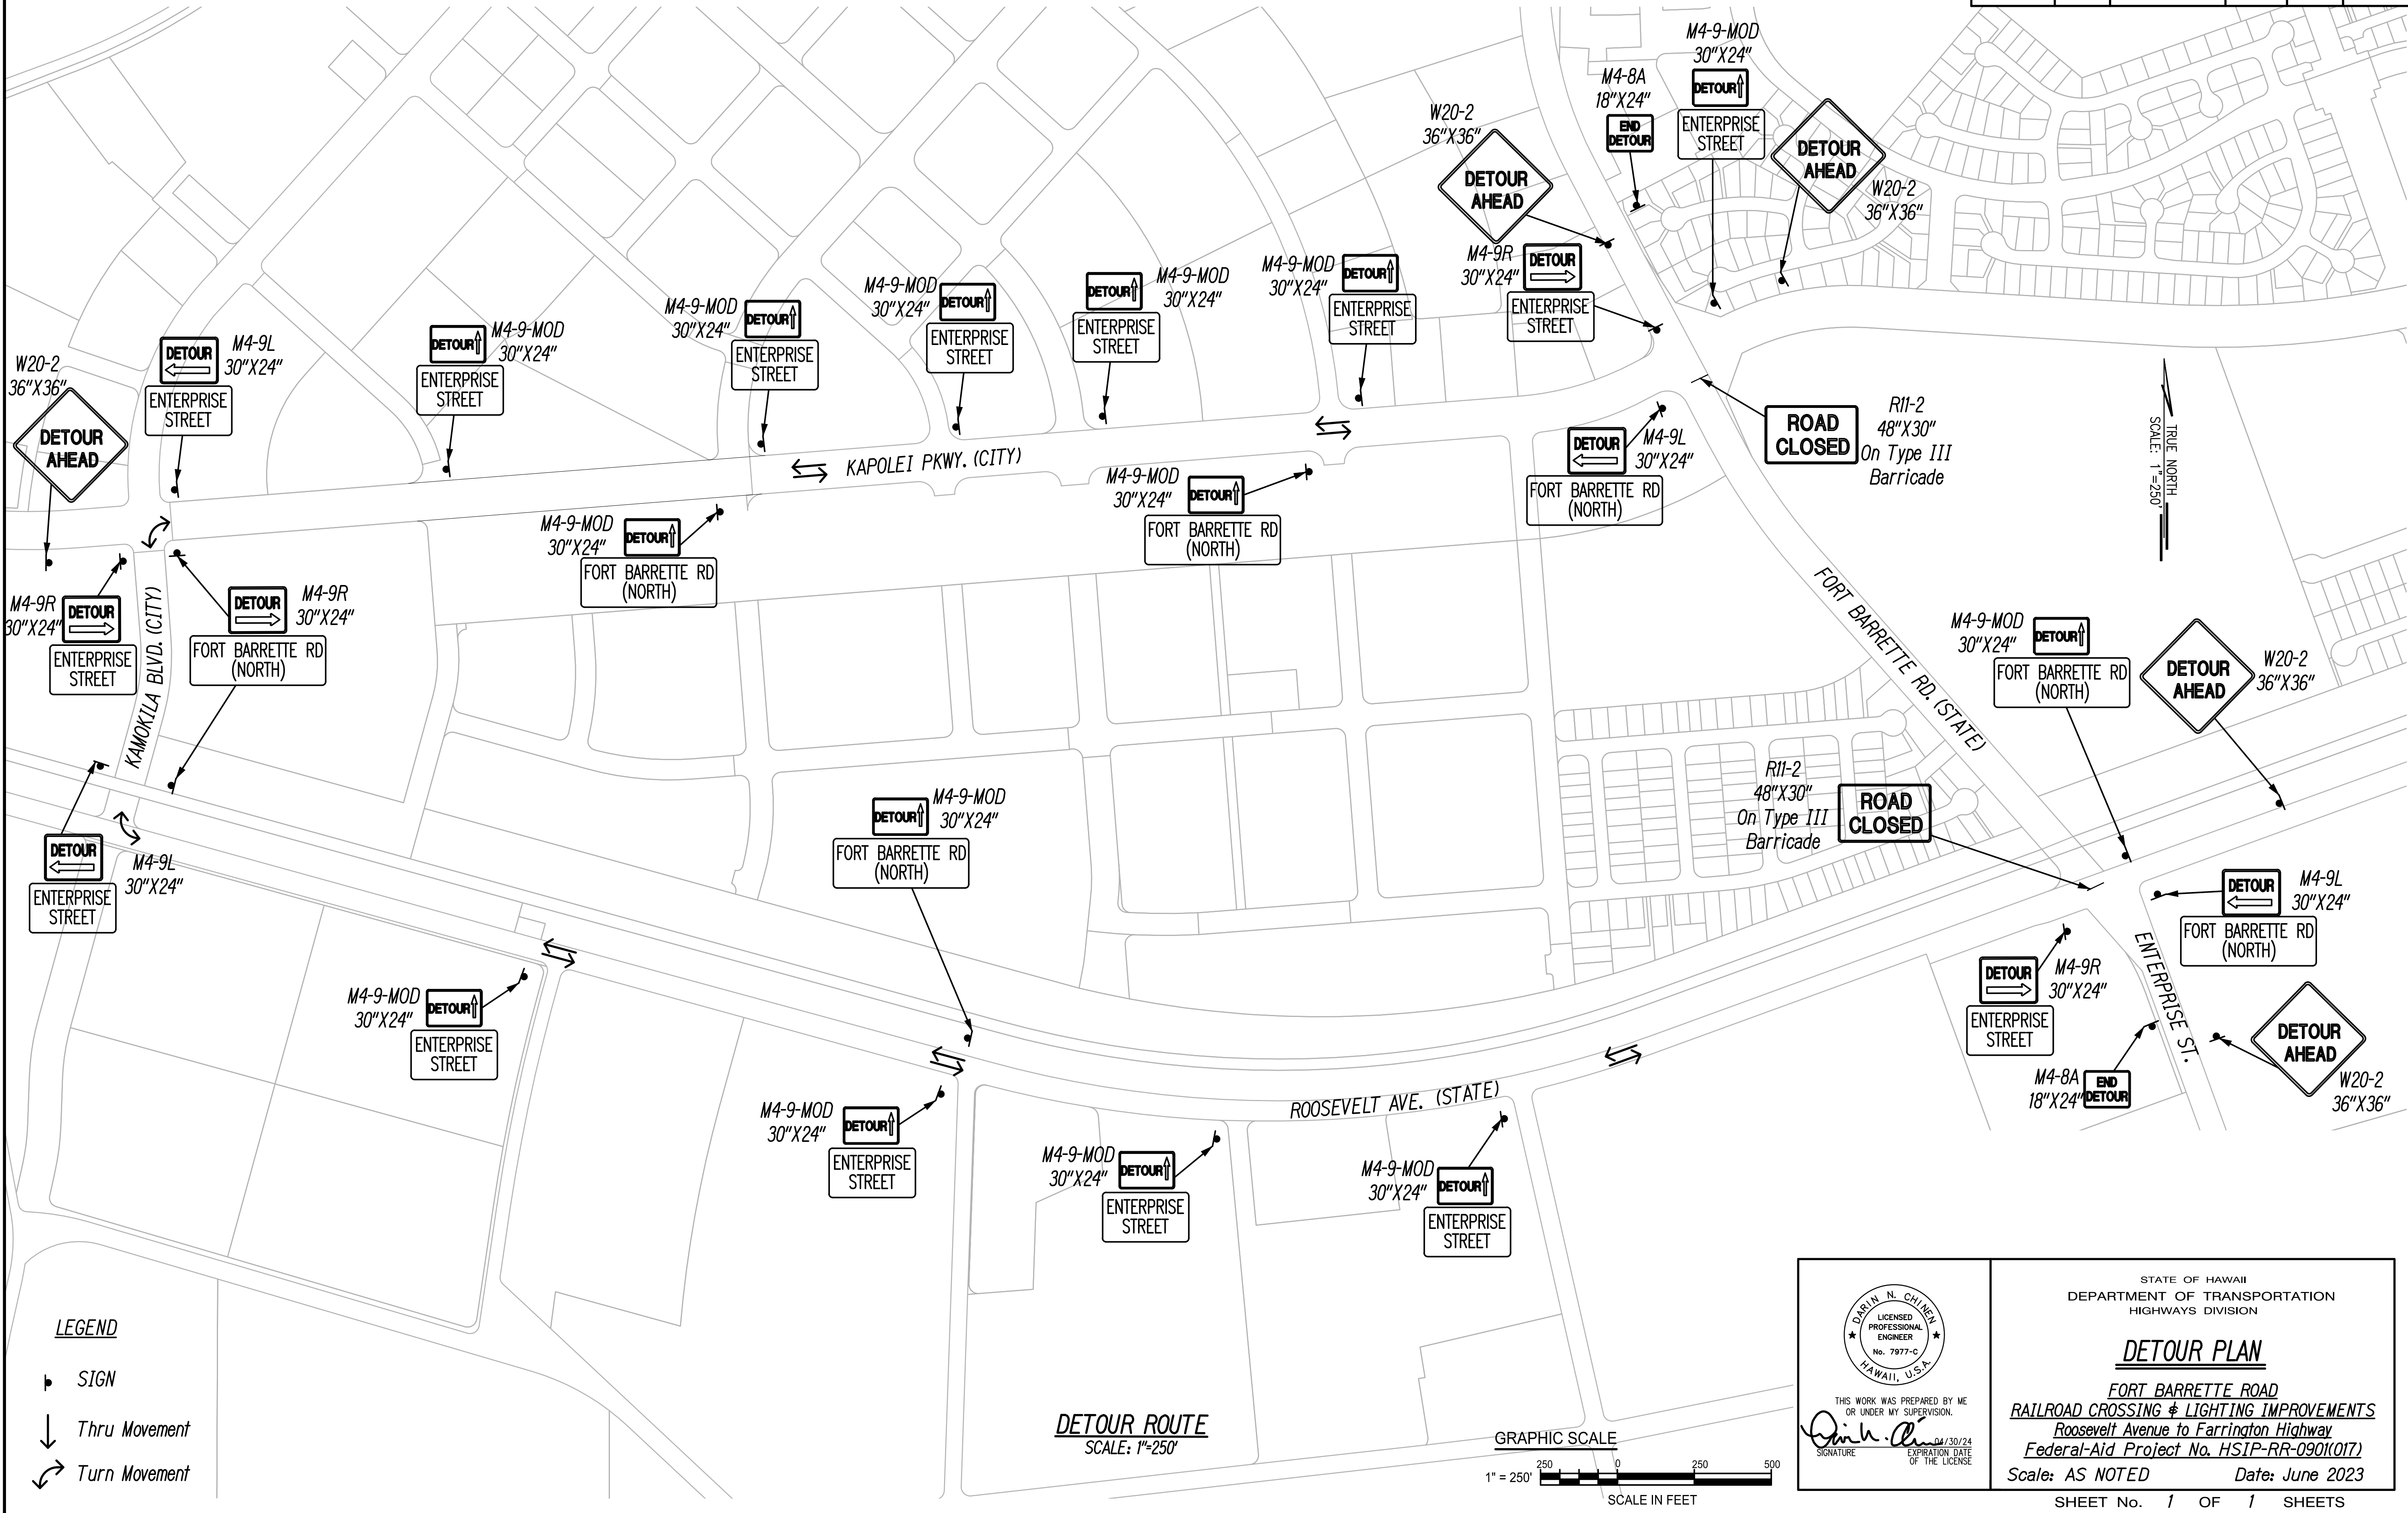


ORIGINAL PLAN	SURVEY PLOTTED BY	DATE
DESIGNED BY	DRAWN BY	
NOTED BY	CHECKED BY	
QUANTITIES BY		
CHECKED BY		

LEGEND

- SIGN
- Thru Movement
- Turn Movement

DETOUR ROUTE  
SCALE: 1"=250'

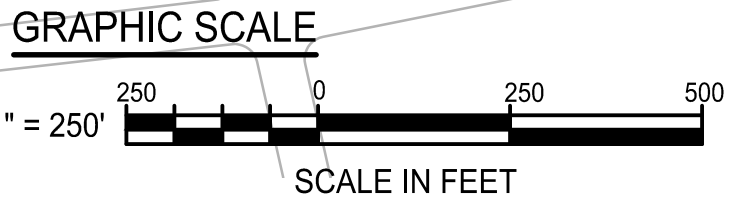

THIS WORK WAS PREPARED BY ME OR UNDER MY SUPERVISION.  
SIGNATURE: *Darin N. Chien* EXPIRATION DATE: 04/30/24 OF THE LICENSE

STATE OF HAWAII  
DEPARTMENT OF TRANSPORTATION  
HIGHWAYS DIVISION

**DETOUR PLAN**

**FORT BARRETTE ROAD**  
**RAILROAD CROSSING & LIGHTING IMPROVEMENTS**  
Roosevelt Avenue to Farrington Highway  
Federal-Aid Project No. HSIP-RR-090(017)

Scale: AS NOTED Date: June 2023

SHEET No. 1 OF 1 SHEETS