
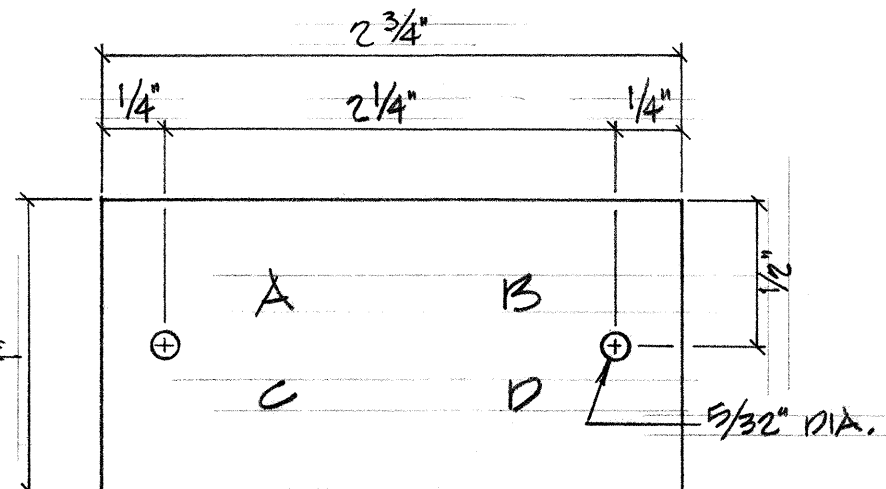


FED. ROAD DIST. NO.	STATE	PROJ. NO.	FISCAL YEAR	SHEET NO.	TOTAL SHEETS
HAWAII	HAW.	9300-01-73 HWY-0-0273	1974	2	6

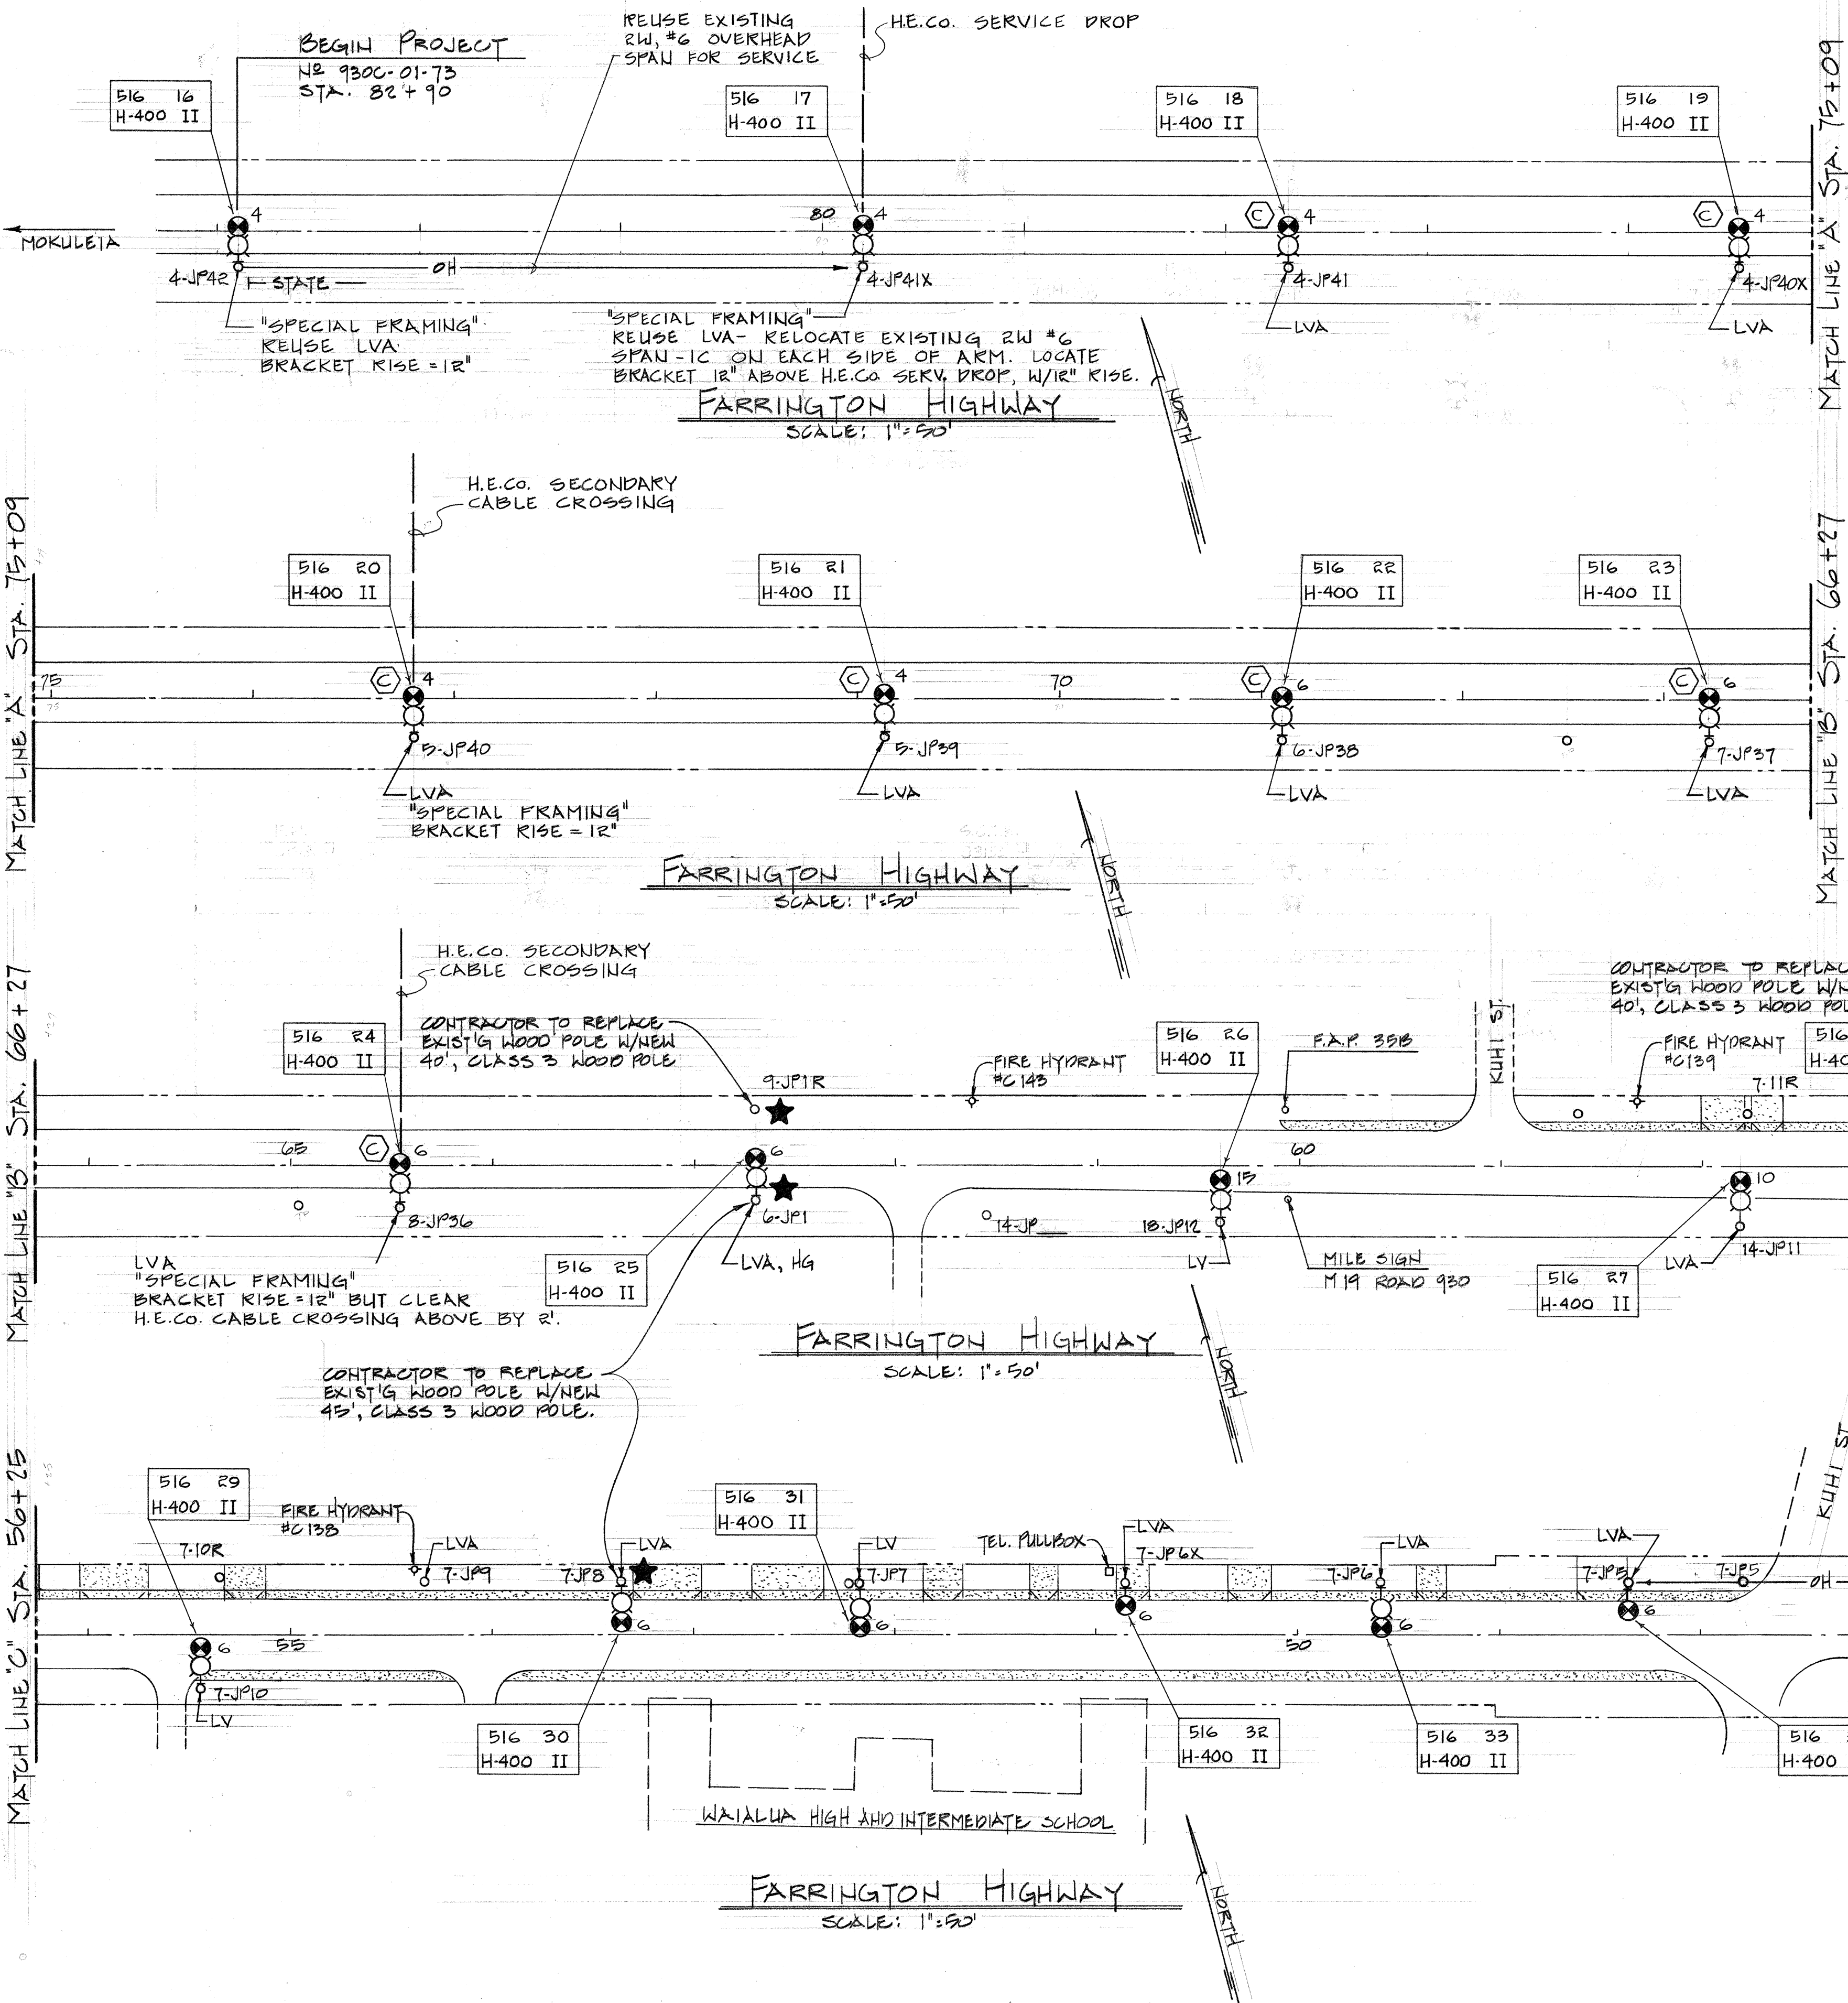


- LEGEND:
- A - CONTRACT NUMBER
 - B - LIGHT NUMBER
 - C - LAMP DATA - MERCURY PREFIX "H" (H400)
 - D - REFRACTOR DATA

- NOTES:
1. FABRICATE FROM 3-PLY LAMINATED PLASTIC, BLACK - WHITE - BLACK
 2. ATTACH TO POLE W/ #40 ALUMINUM NAILS.
 3. ATTACH 6'-0" ABOVE CURB. IF NO CURB, ATTACH 6'-0" ABOVE FINISHED GRADE. TAG SHALL BE ON STREET SIDE OF POLE.
 4. LETTERS TO BE NOS REDUCTION, 1/8", ENGRAVED OR STENCILED.

WOOD POLE IDENTIFICATION TAG DETAIL
NTS

SYMBOLS

- EXIST'G STATE SERIES FIXTURE TO BE REMOVED
- NEW 400W MERCURY FIXTURE, NUMBER INDICATES BRACKET LENGTH IN FEET. RISE PER SHEET 6 OR "SPECIAL FRAMING" NOTES.
- EXIST'G WOOD POLE, JOINTLY OWNED. FIRST NO INDICATES SETBACK, IN FEET, FROM TRAVELED EDGE TO FACE OF POLE; SECOND NO INDICATES JOINT POLE NUMBER.
- NEW STATE-OWNED WOOD POLE, 35', CLASS 3. SETBACK AS INDICATED ON PLANS
- EXIST'G STATE SERIES DEAD-END, VOLTAGE AS NOTED ON PLAN.
- NEW OVERHEAD SECONDARY CABLE BY CONTRACTOR (ARROW INDICATES ATTACHMENT BY H.E.CO.)
- HV HIGH VOLTAGE STATE SERIES CONDUCTORS & INSULATORS TO BE REMOVED FROM JOINTLY OCCUPIED CROSSARM.
- LV LOW VOLTAGE STATE SERIES CONDUCTORS & INSULATORS TO BE REMOVED FROM JOINTLY OCCUPIED CROSSARM
- HVA HIGH VOLTAGE STATE SERIES CONDUCTORS, INSULATORS & CROSSARM TO BE REMOVED.
- LVA LOW VOLTAGE STATE SERIES CONDUCTORS, INSULATORS & CROSSARM TO BE REMOVED.
- EXIST'G POLE TO BE REPLACED W/NEW WOOD POLE BY CONTRACTOR. SEE PLANS FOR REQ'D POLE LENGTH.
- POLE GUY, SEE DETAIL SHEET NO. 6
- L-14 INDICATES LEAD = 14'
- INDICATES JOINT POLE SHALL BE FRAMED FOR H.E.CO. SECONDARY CABLE ATTACHMENT - SEE SHEET NO. 6.


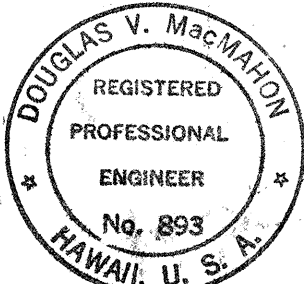


THIS WORK WAS PREPARED BY ME
OR UNDER MY SUPERVISION.



STATE OF HAWAII
DEPARTMENT OF TRANSPORTATION
HIGHWAYS DIVISION

HIGHWAY LIGHTING SYSTEM
STA. NO'S 47+00 TO 83+00
FARRINGTON HIGHWAY NEAR
WAIALUA HIGH SCHOOL
PROJECT NO. 9300-01-73

FED. ROAD DIST. NO.	STATE	PROJ. NO.	FISCAL YEAR	SHEET NO.	TOTAL SHEETS
HAWAII	HAW.	930C-01-73 HWY-0-0273	1974	3	6

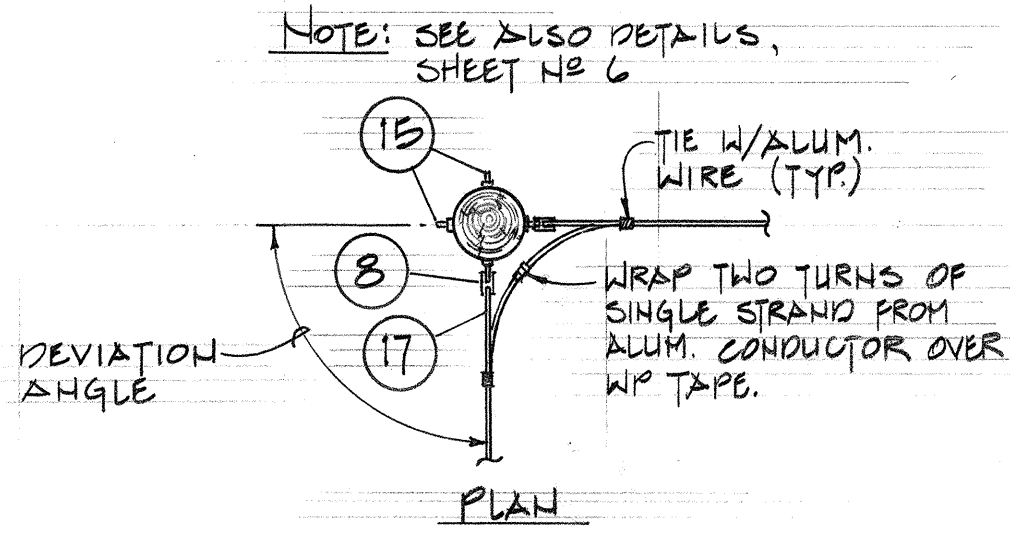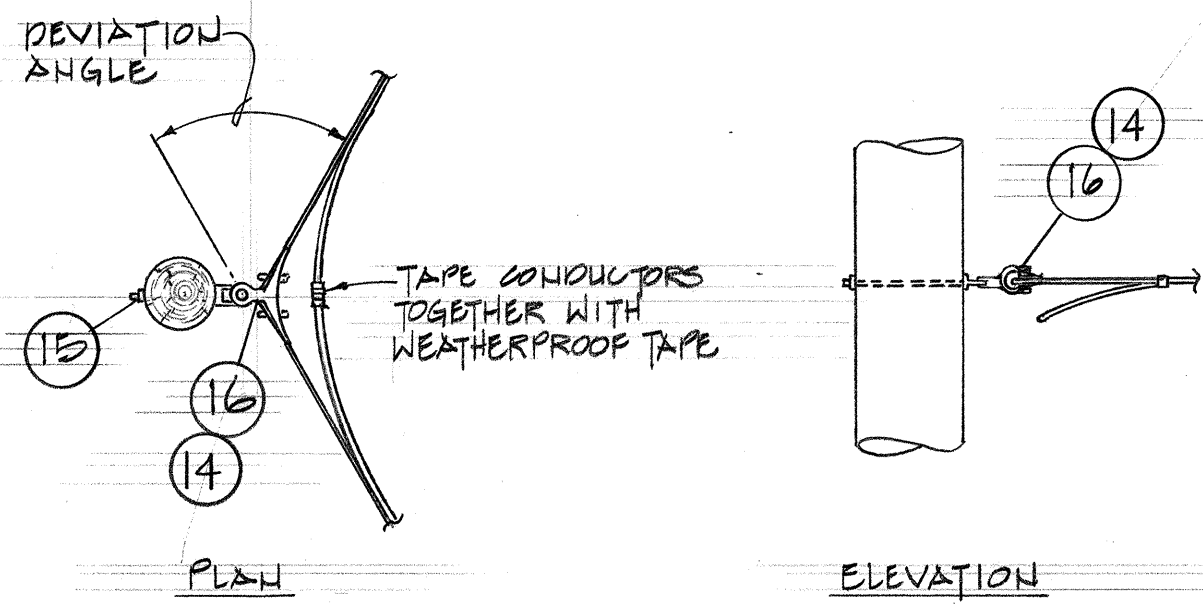

ANGLE POLE DETAILS (FOR GUY INFORMATION, SEE PLANS & SHEET NO. 6) N.T.S.

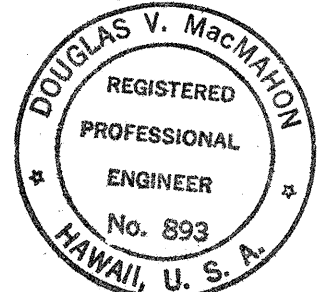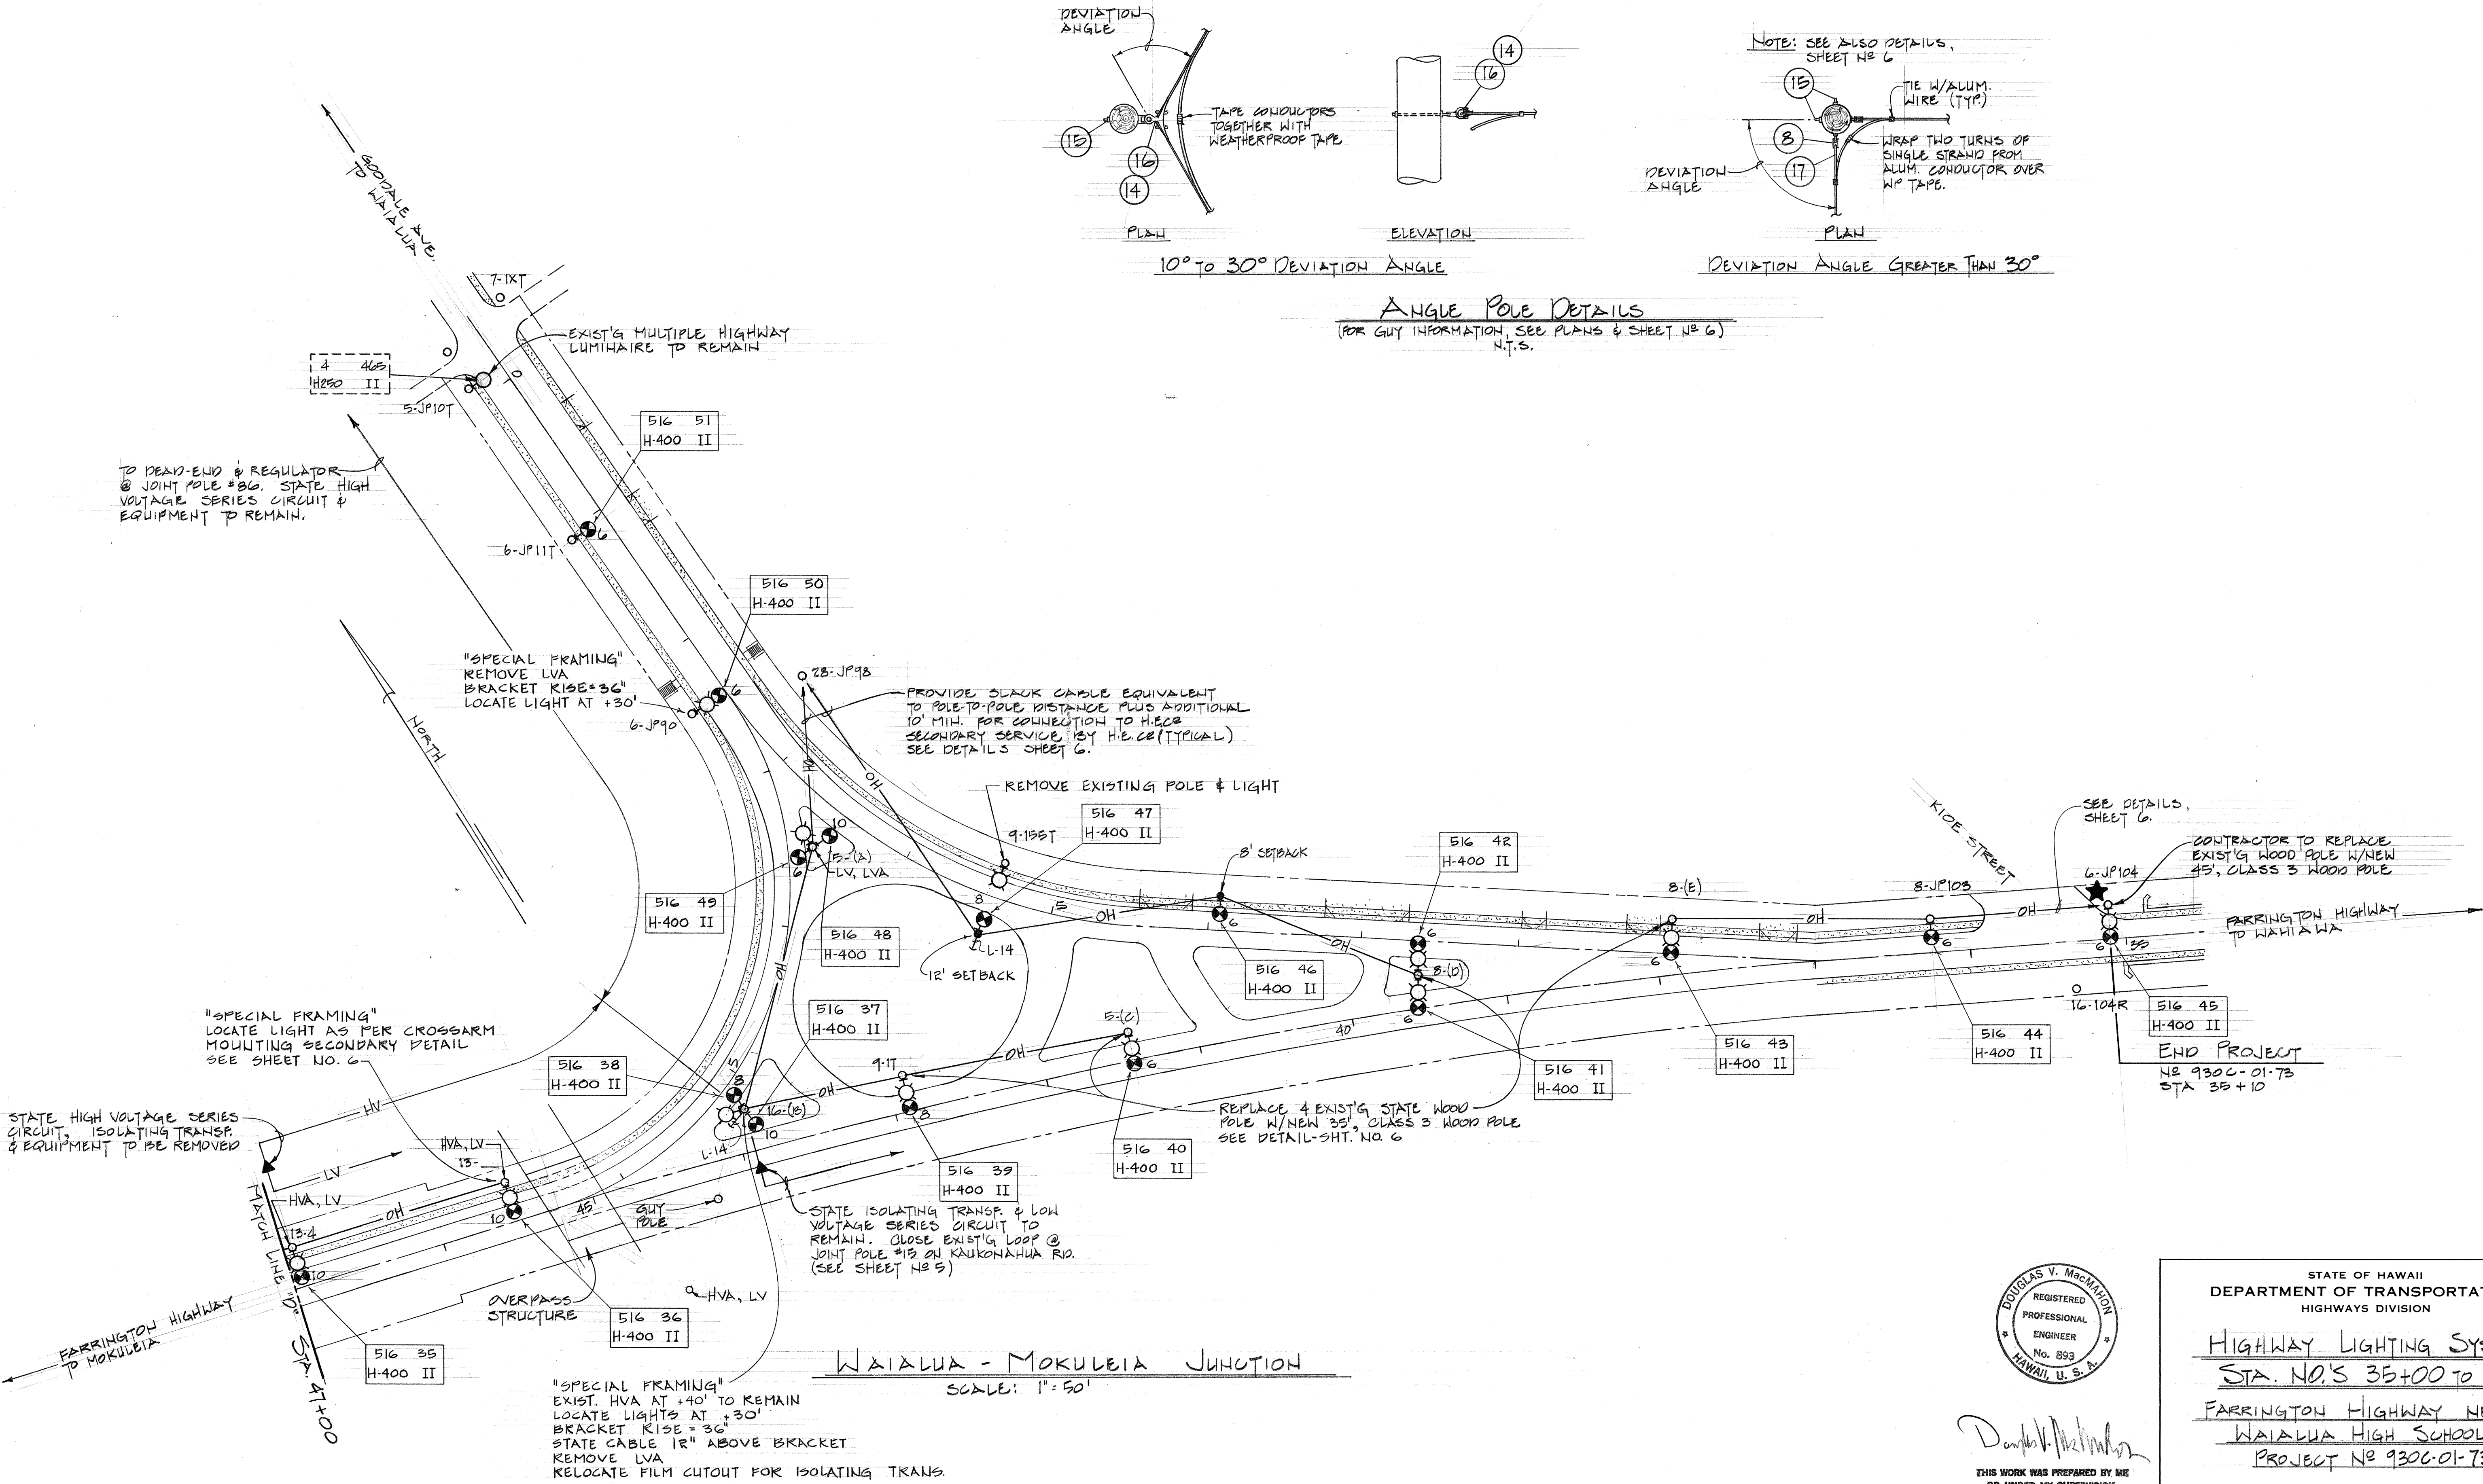

THIS WORK WAS PREPARED BY ME
OR UNDER MY SUPERVISION.

STATE OF HAWAII
DEPARTMENT OF TRANSPORTATION
HIGHWAYS DIVISION

HIGHWAY LIGHTING SYSTEM
STA. NO.'S 35+00 TO 47+00
FARRINGTON HIGHWAY NEAR
WAI'ALUA HIGH SCHOOL
PROJECT NO. 930C-01-73