
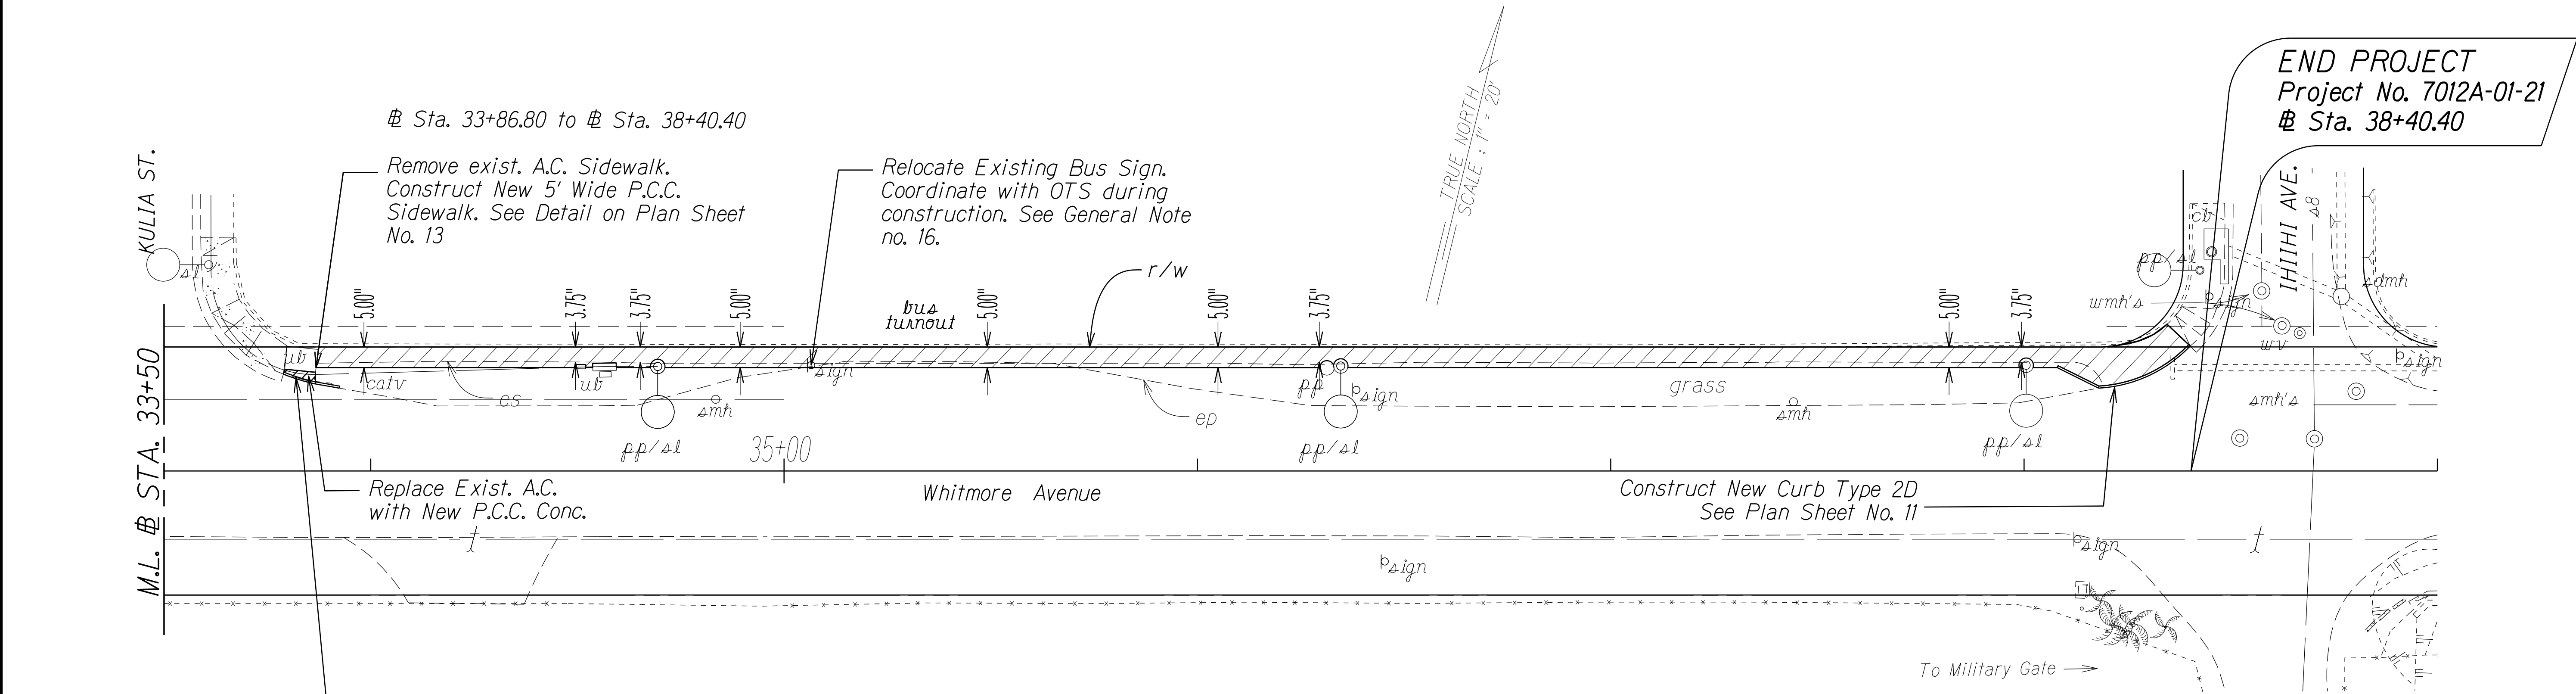


FED. ROAD DIST. NO.	STATE	PROJ. NO.	FISCAL YEAR	SHEET NO.	TOTAL SHEETS
HAWAII	HAW.	7012A-01-21	2022	12	14

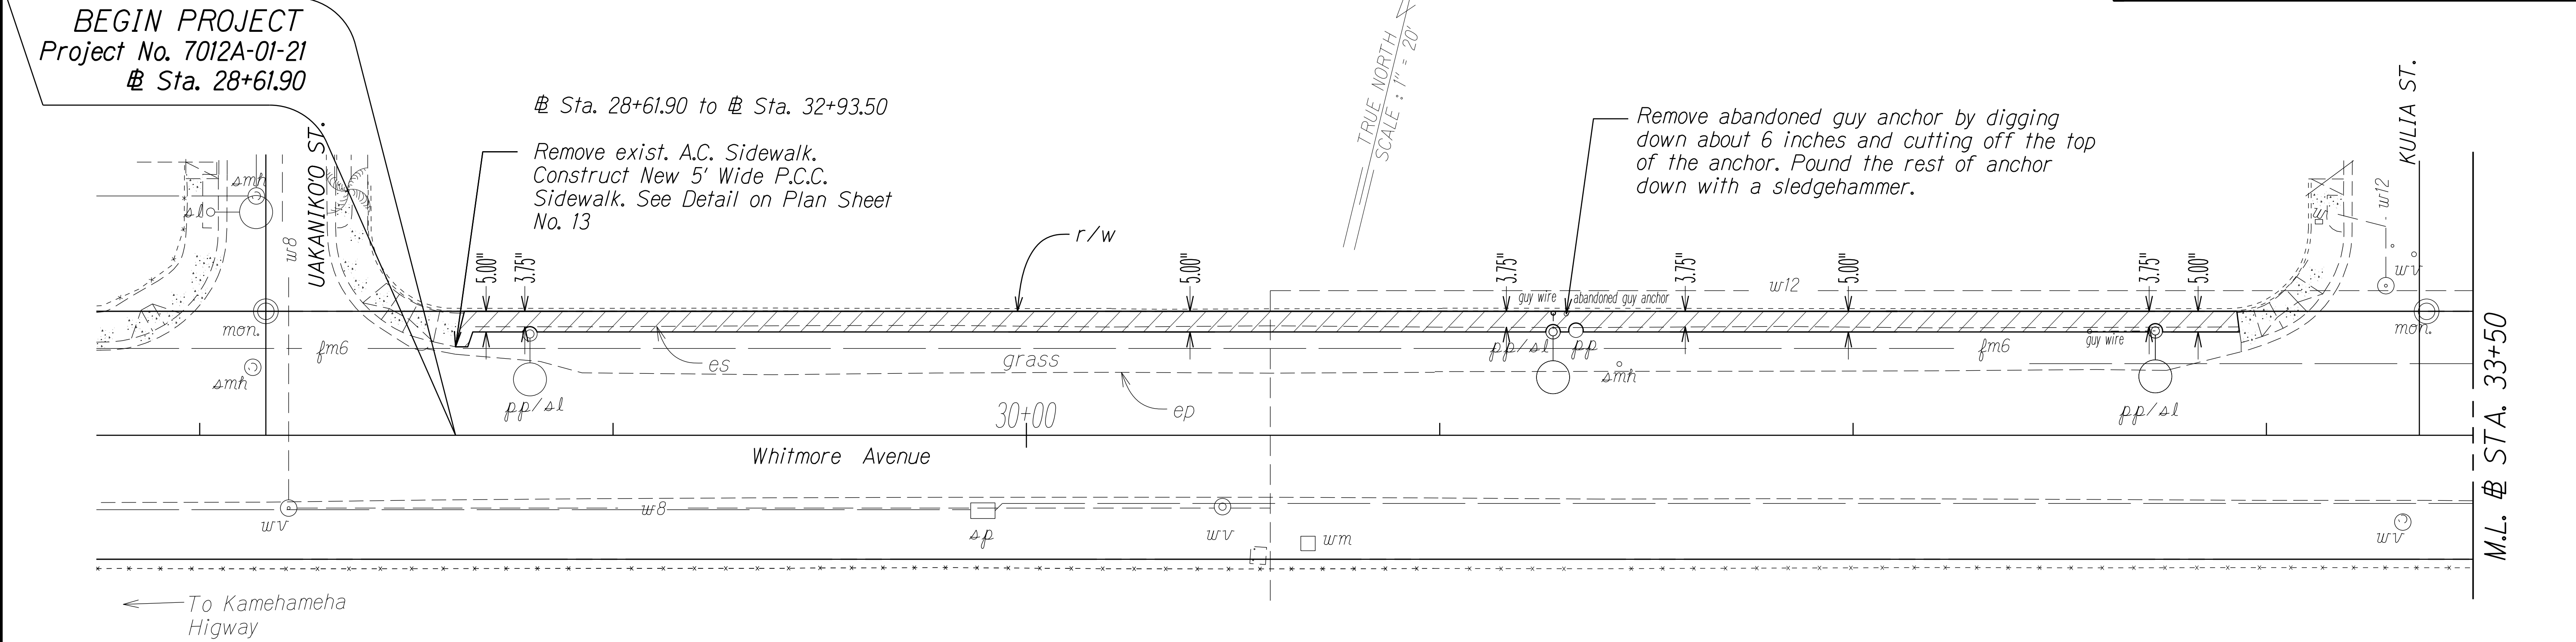

ORIGINAL PLAN	SURVEY PLOTTED BY	DATE
NOTE BOOK	DRAWN BY	
No. 2011m	DESIGNED BY	
	CHECKED BY	

STATE OF HAWAII
DEPARTMENT OF TRANSPORTATION
HIGHWAYS DIVISION

ROADWAY PLAN

WHITMORE AVENUE SIDEWALK IMPROVEMENTS
Uakanikoo Street to Ihihi Avenue
Project No. 7012A-01-21

Scale: 1" = 20' Date: October, 2021

SHEET No. 1 OF 1 SHEETS