

INDEX TO DRAWINGS	
SHEET NO.	DESCRIPTION
1	Title Sheet
2	Typical Sections
3 - 5	Plan & Profile
9 & 10	Standard Details (H & H2)
11	Syphon Details
12 - 13	Std. Detail Timber Bridge (H & T2)
14 - 15	Timber Bridge
16	Std. Bridge Details (*C1)
17 - 26	Highway Overpass
27 - 40	Cross Sections

TERRITORY OF HAWAII
TERRITORIAL HIGHWAY DEPARTMENT
HONOLULU T.H.

PLANS OF
WAIANAE ROAD
FEDERAL AID GRADE CROSSING PROJECT NO F.A.G.H. 4-C

WAIPAHU CUTOFF
EWA DISTRICT
OAHU T.H.



CONVENTIONAL

Existing Road
Existing Fence
Boundary Line
Center Line
Bridge
Culvert
Railroad
Paved Approach

SIGNS



SCALE	
PLAN	1 INCH = 50 FEET
PROFILE	HOR 1 INCH = 50 FEET
	VER 1 INCH = 10 FEET
CROSS SECTION	HOR 1 INCH = 5 FEET
	VER 1 INCH = 5 FEET

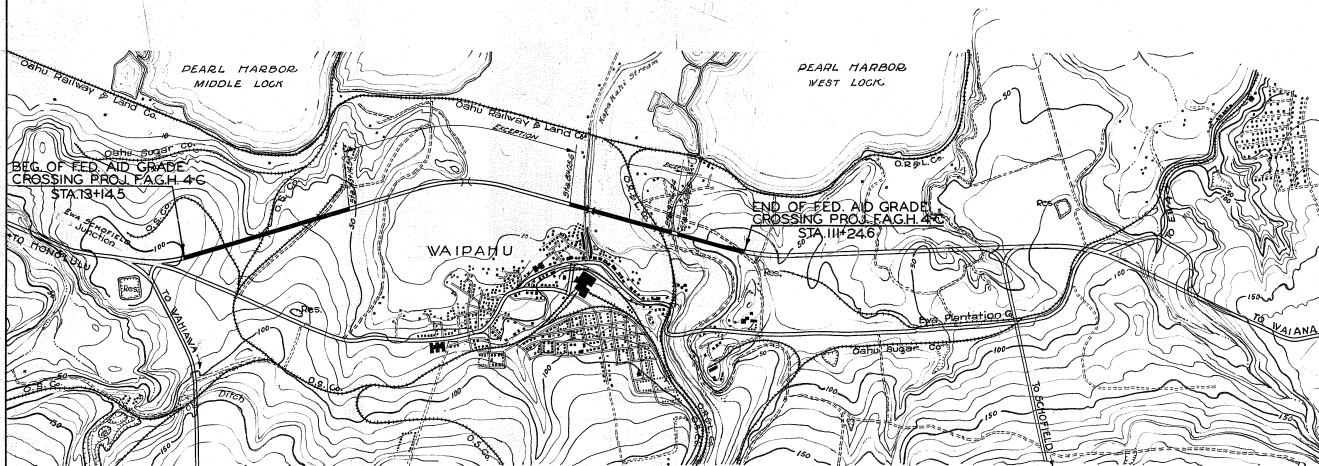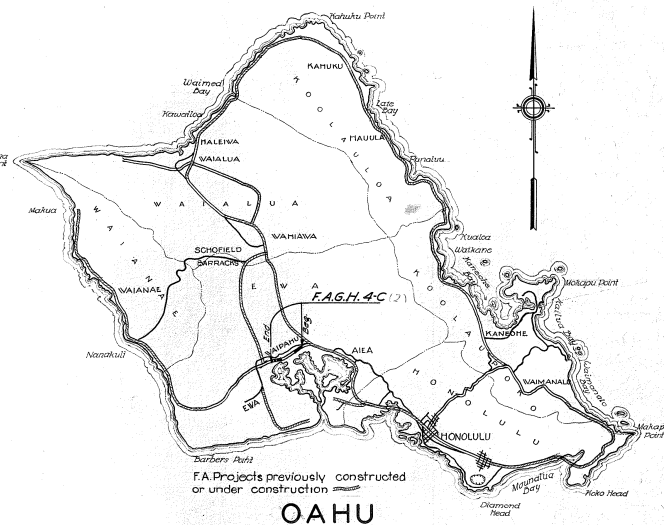

LAYOUT OF PROJECT
SCALE: 1"=1000'

Gross Length	1.338 Mi.
Exceptions	0.772 Mi.
Length of Project	1.116 Mi.
Bridges over 20' Span	0.015 Mi.
Net Length Roadway	1.101 Mi.

Note: Exceptions to F.A.G.H. 4-C are portions of F.A.R. 4-C.

APPROVED

Louis B. Davis
Territorial Highway Engineer

RECOMMENDED FOR APPROVAL

Principal Highway Engr., Bureau of Public Roads

RECOMMENDED FOR APPROVAL

Chief Engineer, Bureau of Public Roads.

APPROVED

Chief, Bureau of Public Roads.

4450.1