


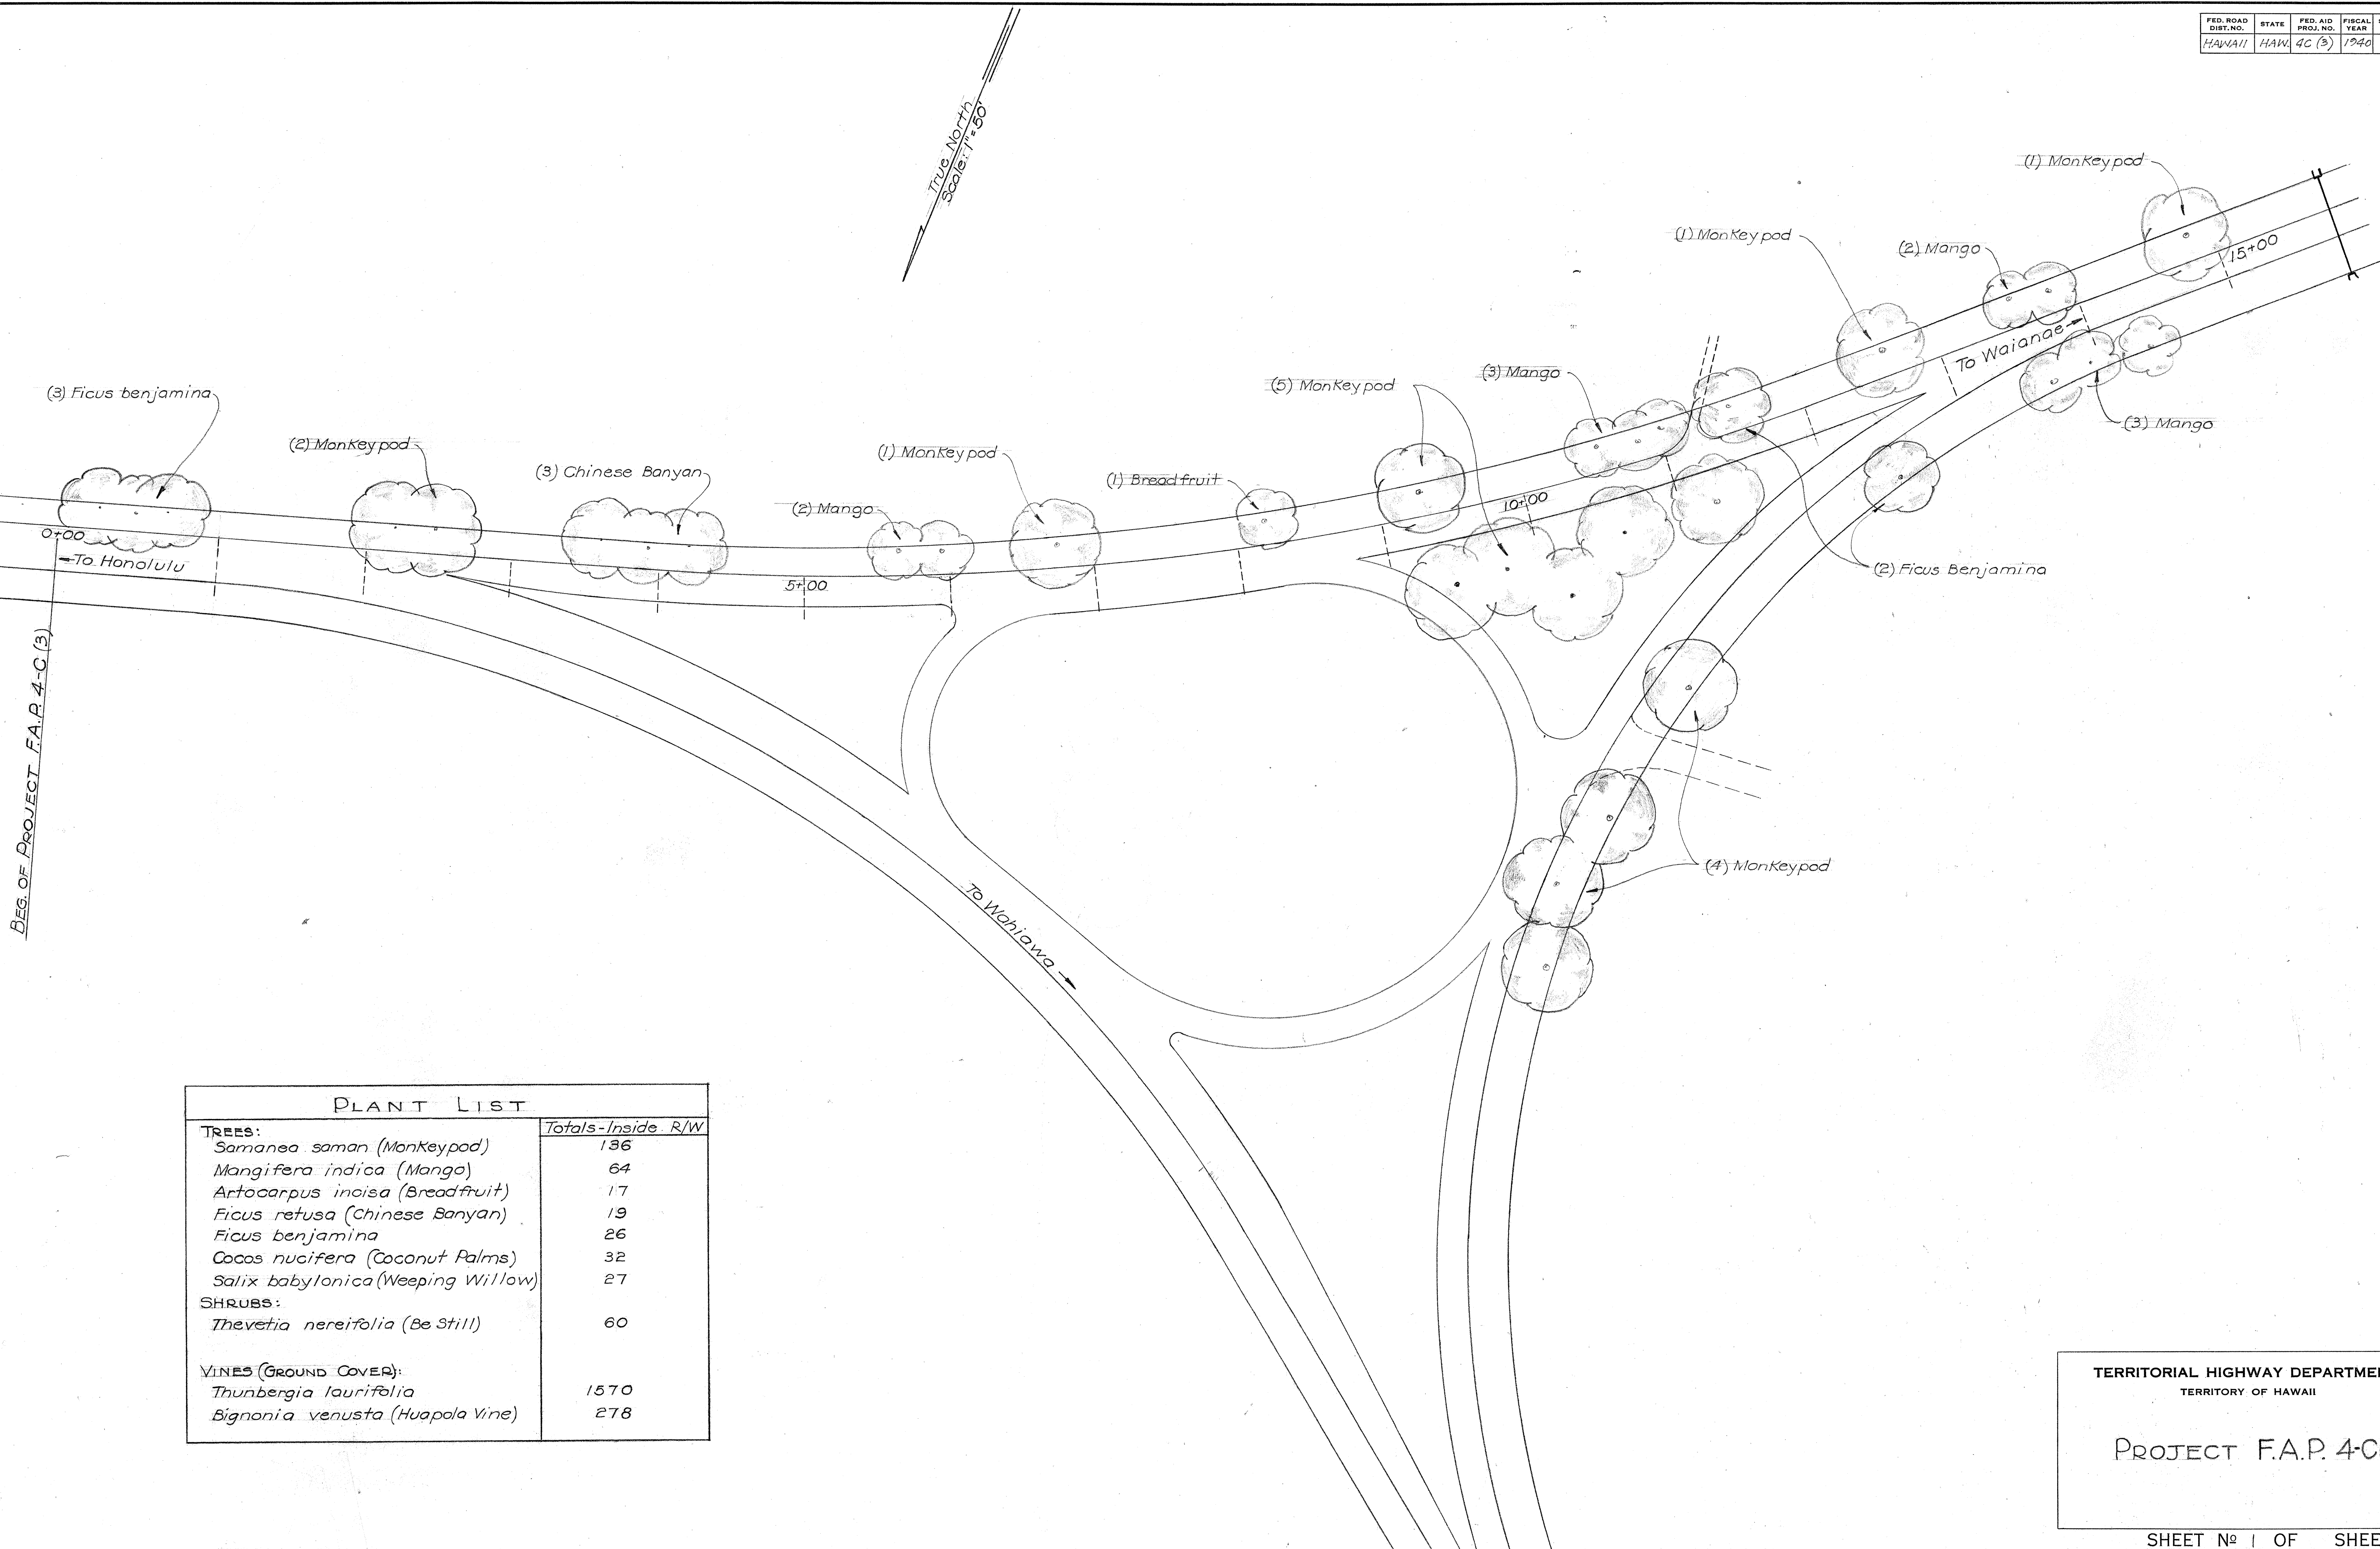

PLANT LIST	
TREES:	Totals-Inside R/W
<i>Samanea saman</i> (MonKeypod)	136
<i>Mangifera indica</i> (Mango)	64
<i>Artocarpus incisa</i> (Breadfruit)	17
<i>Ficus retusa</i> (Chinese Banyan)	19
<i>Ficus benjamina</i>	26
<i>Cocos nucifera</i> (Coconut Palms)	32
<i>Salix babylonica</i> (Weeping Willow)	27
SHRUBS:	
<i>Thevetia nereifolia</i> (Be Still)	60
VINES (GROUND COVER):	
<i>Thunbergia laurifolia</i>	1570
<i>Bignonia venusta</i> (Huapala Vine)	278


TERRITORIAL HIGHWAY DEPARTMENT
TERRITORY OF HAWAII

PROJECT F.A.P. 4-C(3)

SHEET No 1 OF SHEETS

5041.3

FED. ROAD DIST. NO.	STATE	FED. AID PROJ. NO.	FISCAL YEAR	SHEET NO.	TOTAL SHEETS
HAWAII	HAW	4-C(3)	1940	4	10

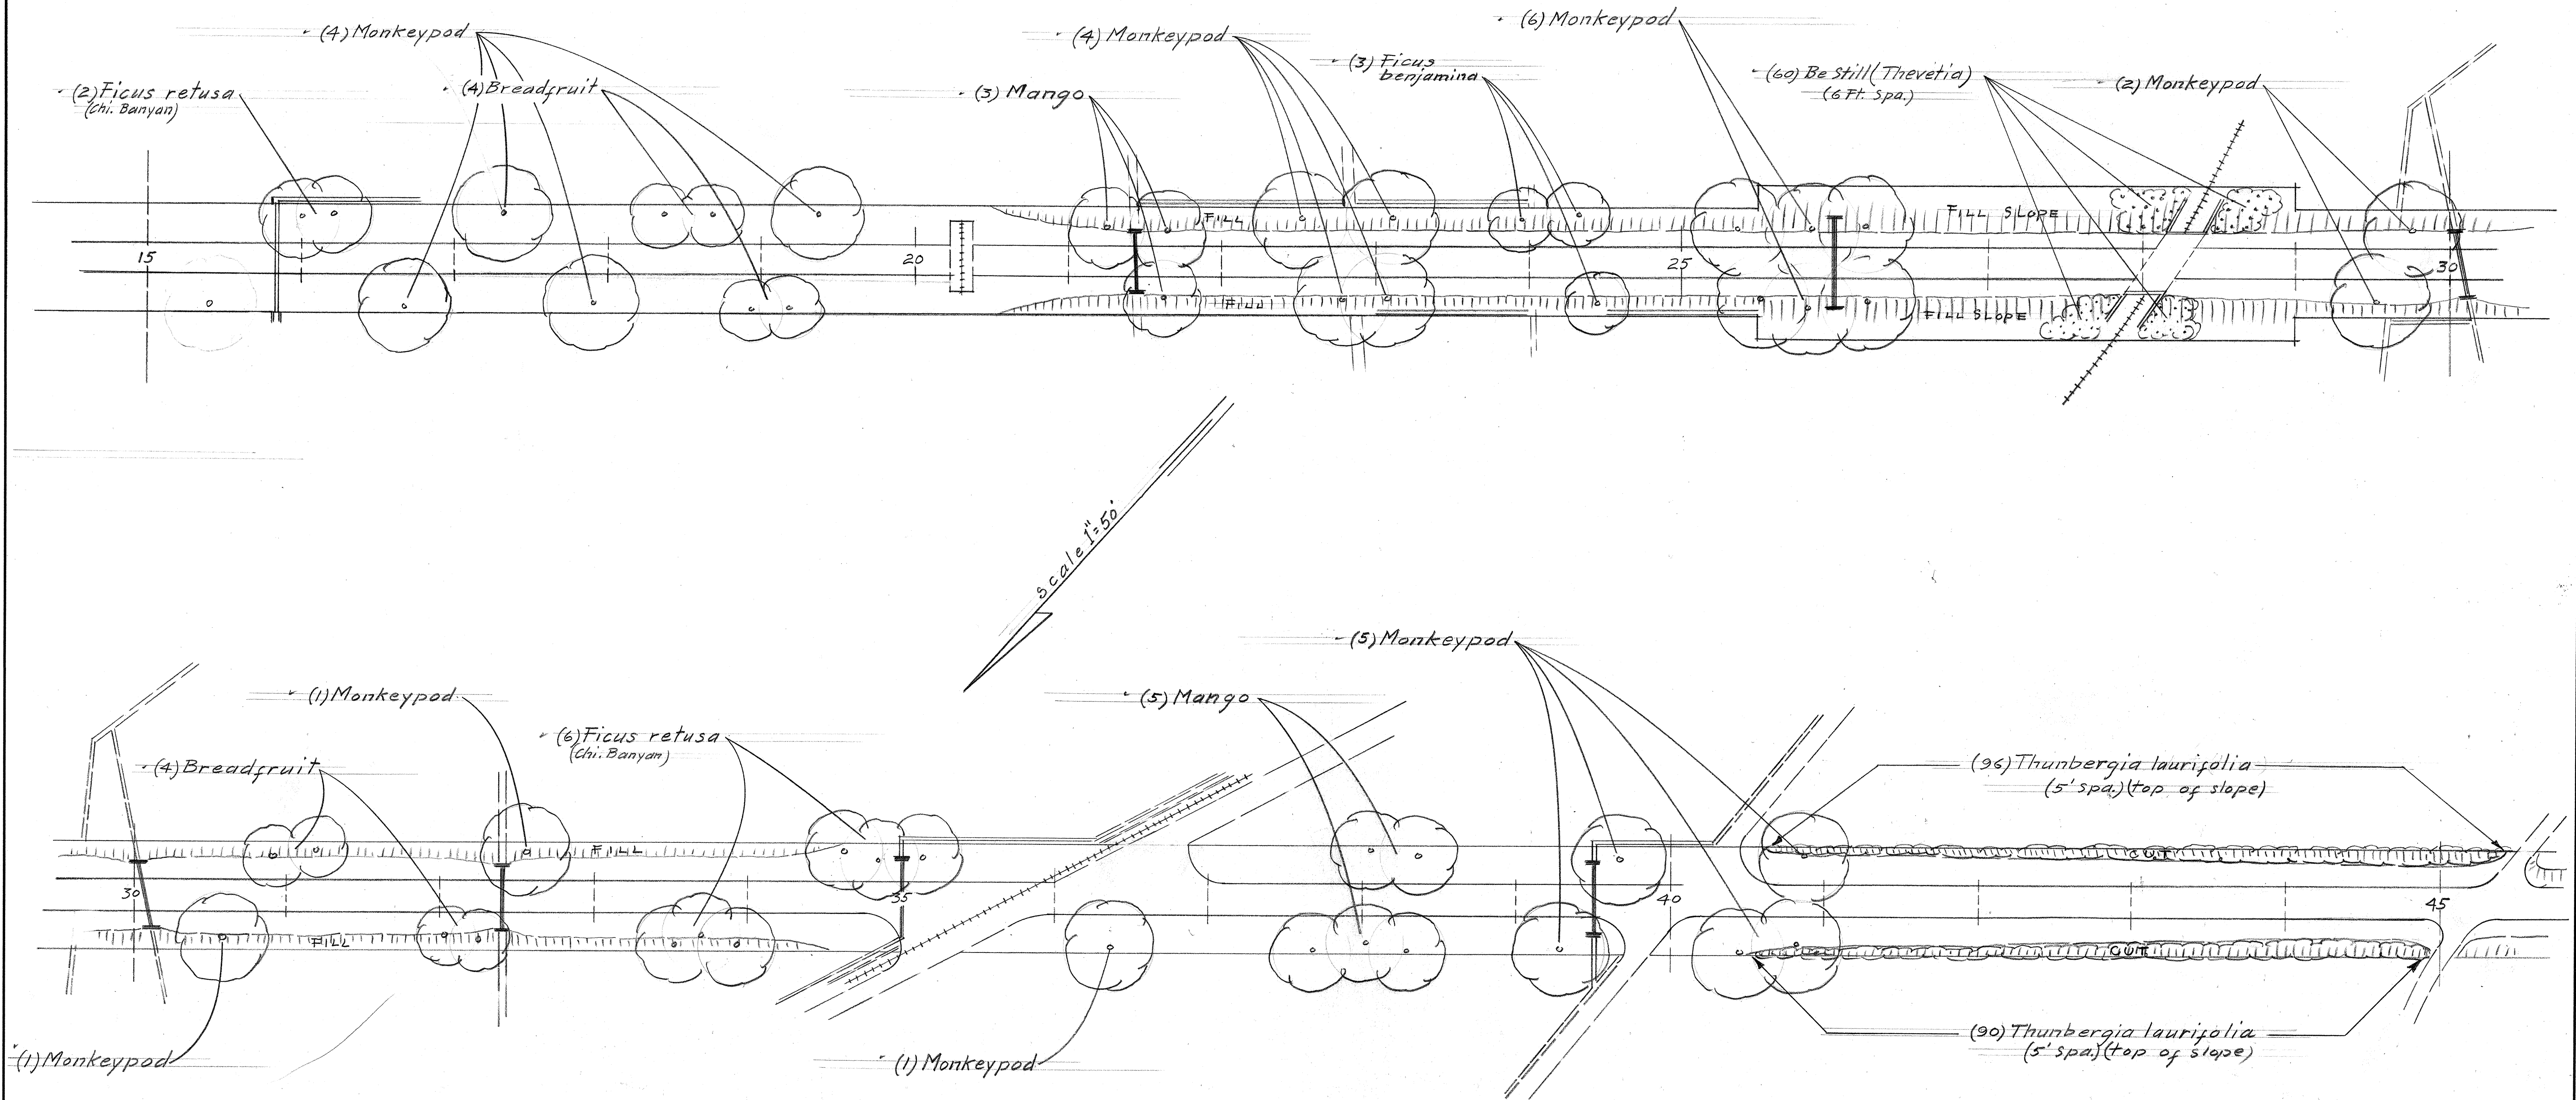


SURVEY PLOTTED BY	DATE
DRAWN BY	"
TRACED BY	"
QUANTITIES CHECKED BY	"
CHECKED BY	"
ORIGINAL PLAN	
NOTE BOOK	
No.	

TERRITORIAL HIGHWAY DEPARTMENT TERRITORY OF HAWAII	
PROJ. No. F.A.P.-4-C	SHEET No. 4

SHEET No. 4 OF 10 SHEETS

5041.4

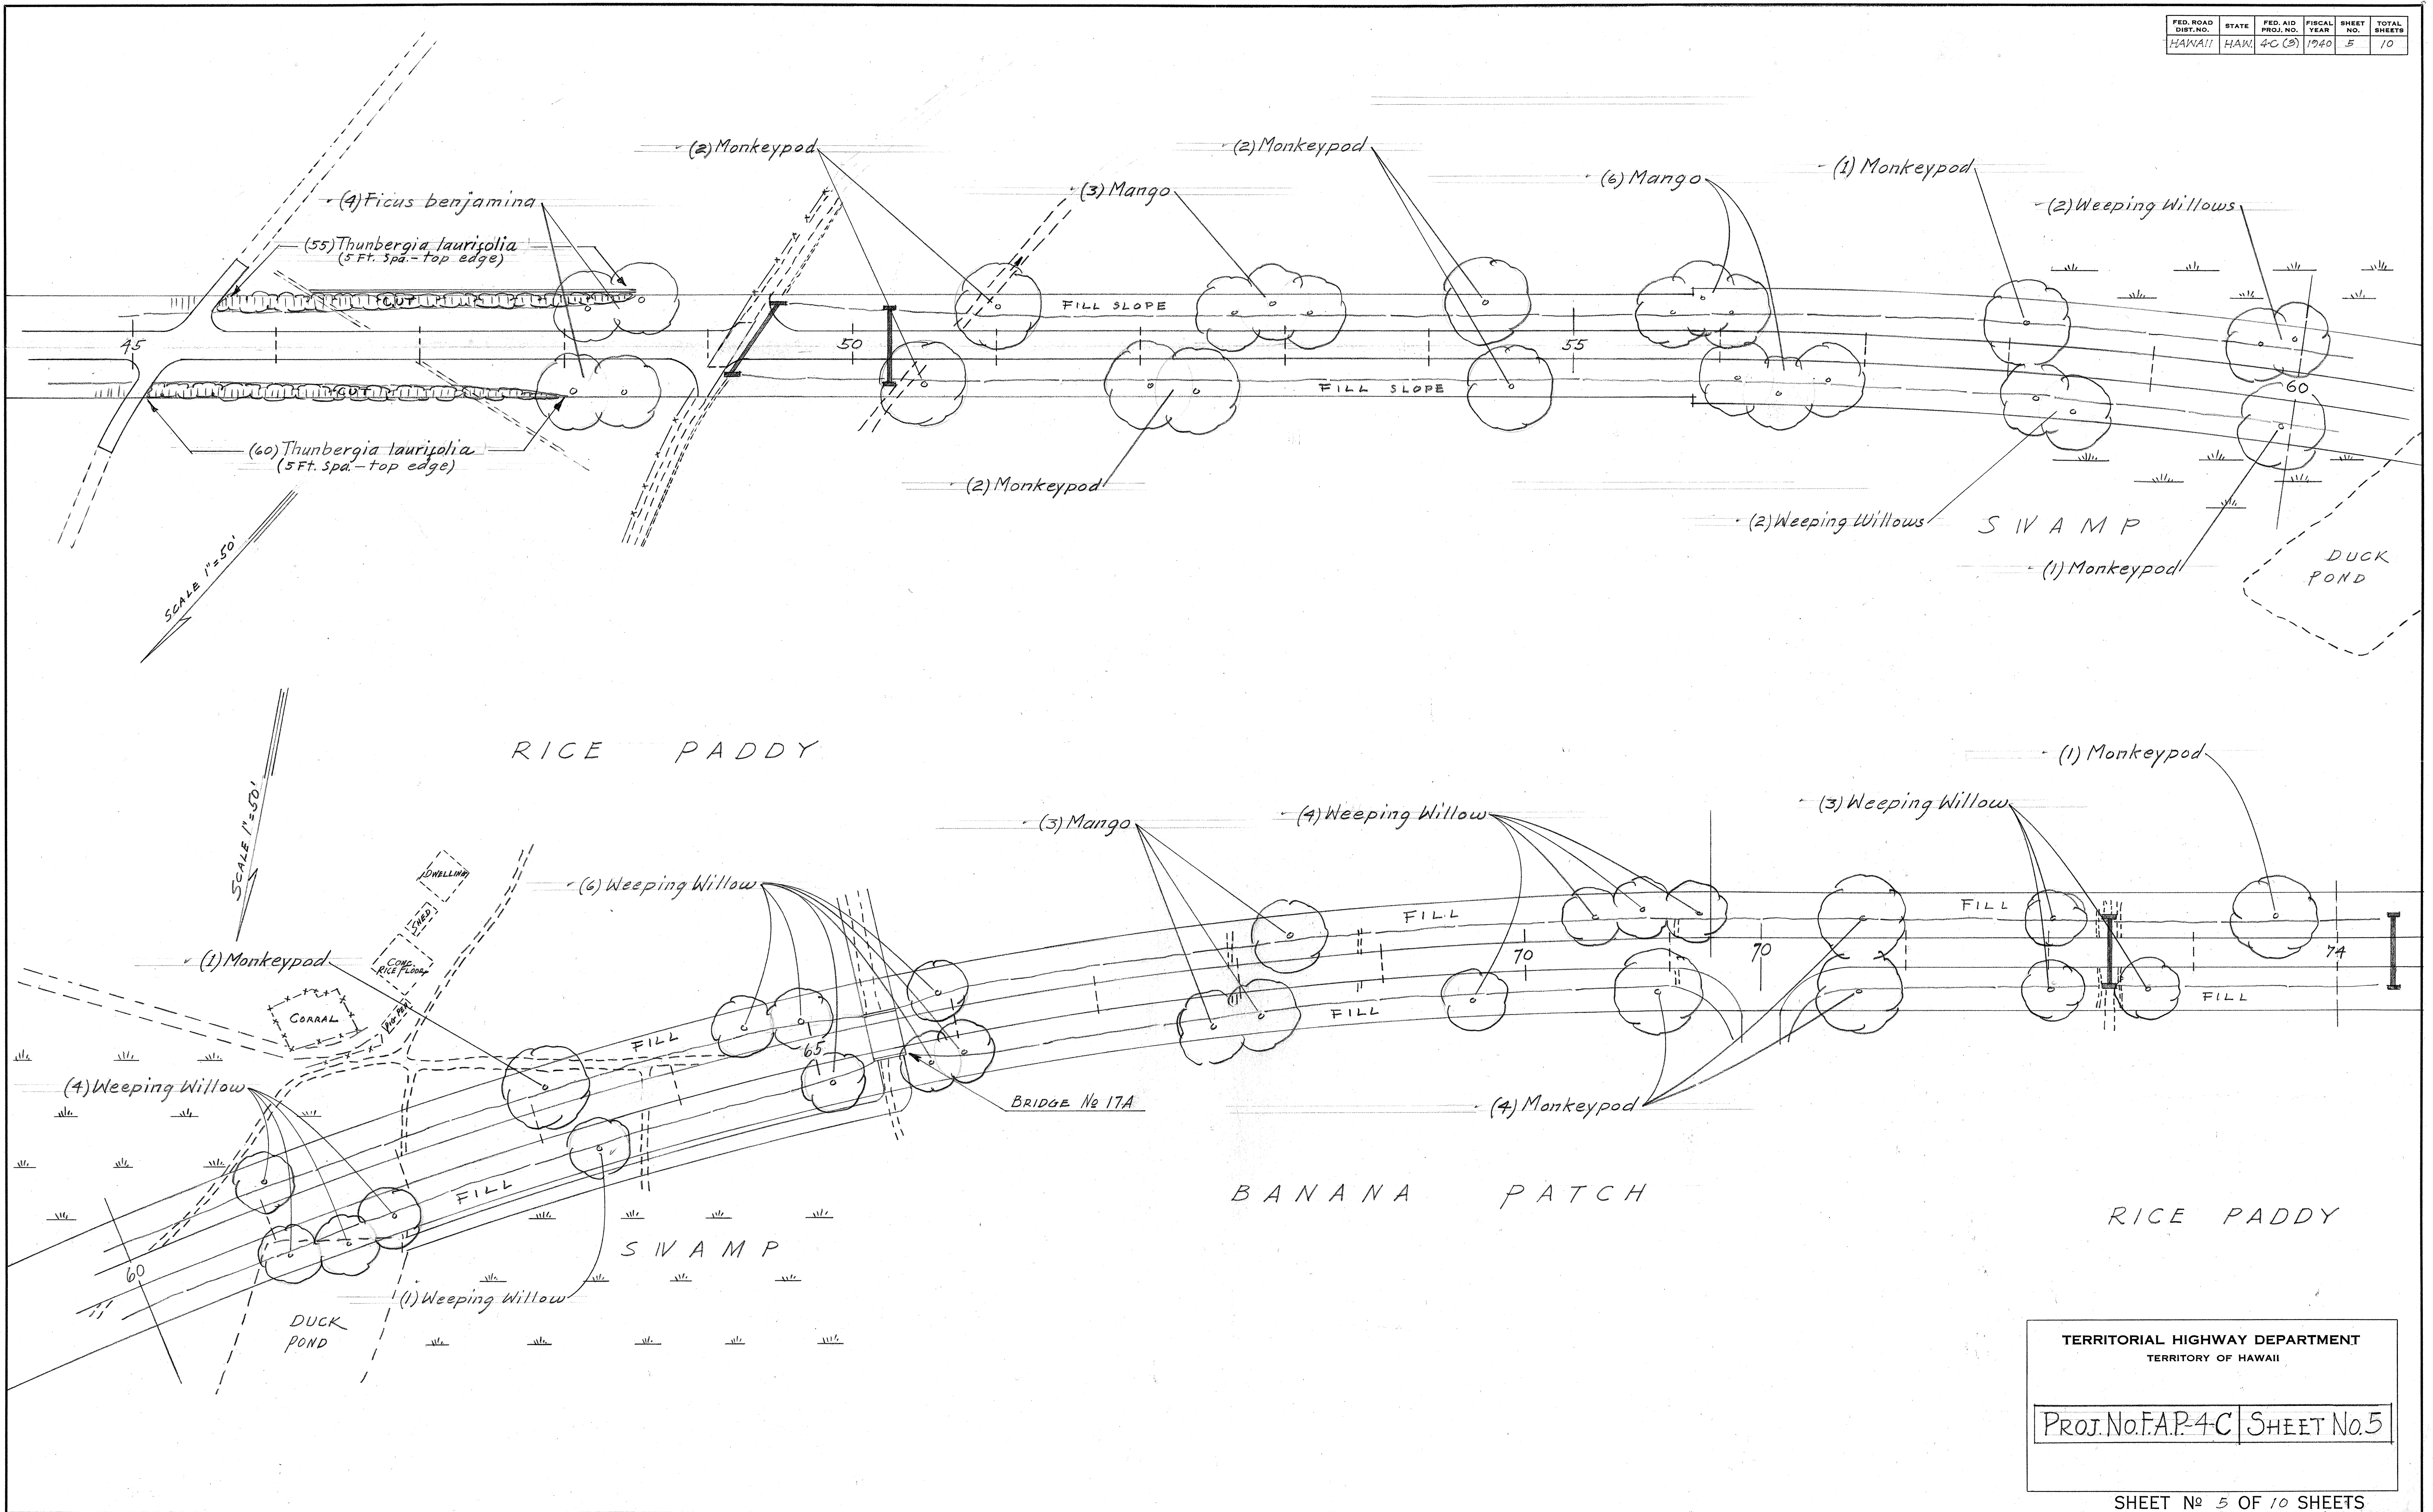

DESIGNED BY _____
 DRAWN BY _____
 CHECKED BY _____
 ORIGINAL PLAN _____
 NOTE BOOK _____
 No. _____


TERRITORIAL HIGHWAY DEPARTMENT
TERRITORY OF HAWAII

PROJ. No. F.A.P. 4-C SHEET No. 5

SHEET No. 5 OF 10 SHEETS

5041.5

FED. ROAD DIST. NO.	STATE	FED. AID PROJ. NO.	FISCAL YEAR	SHEET NO.	TOTAL SHEETS
HAWAII	HAW.	4C(3)	1940	6	10

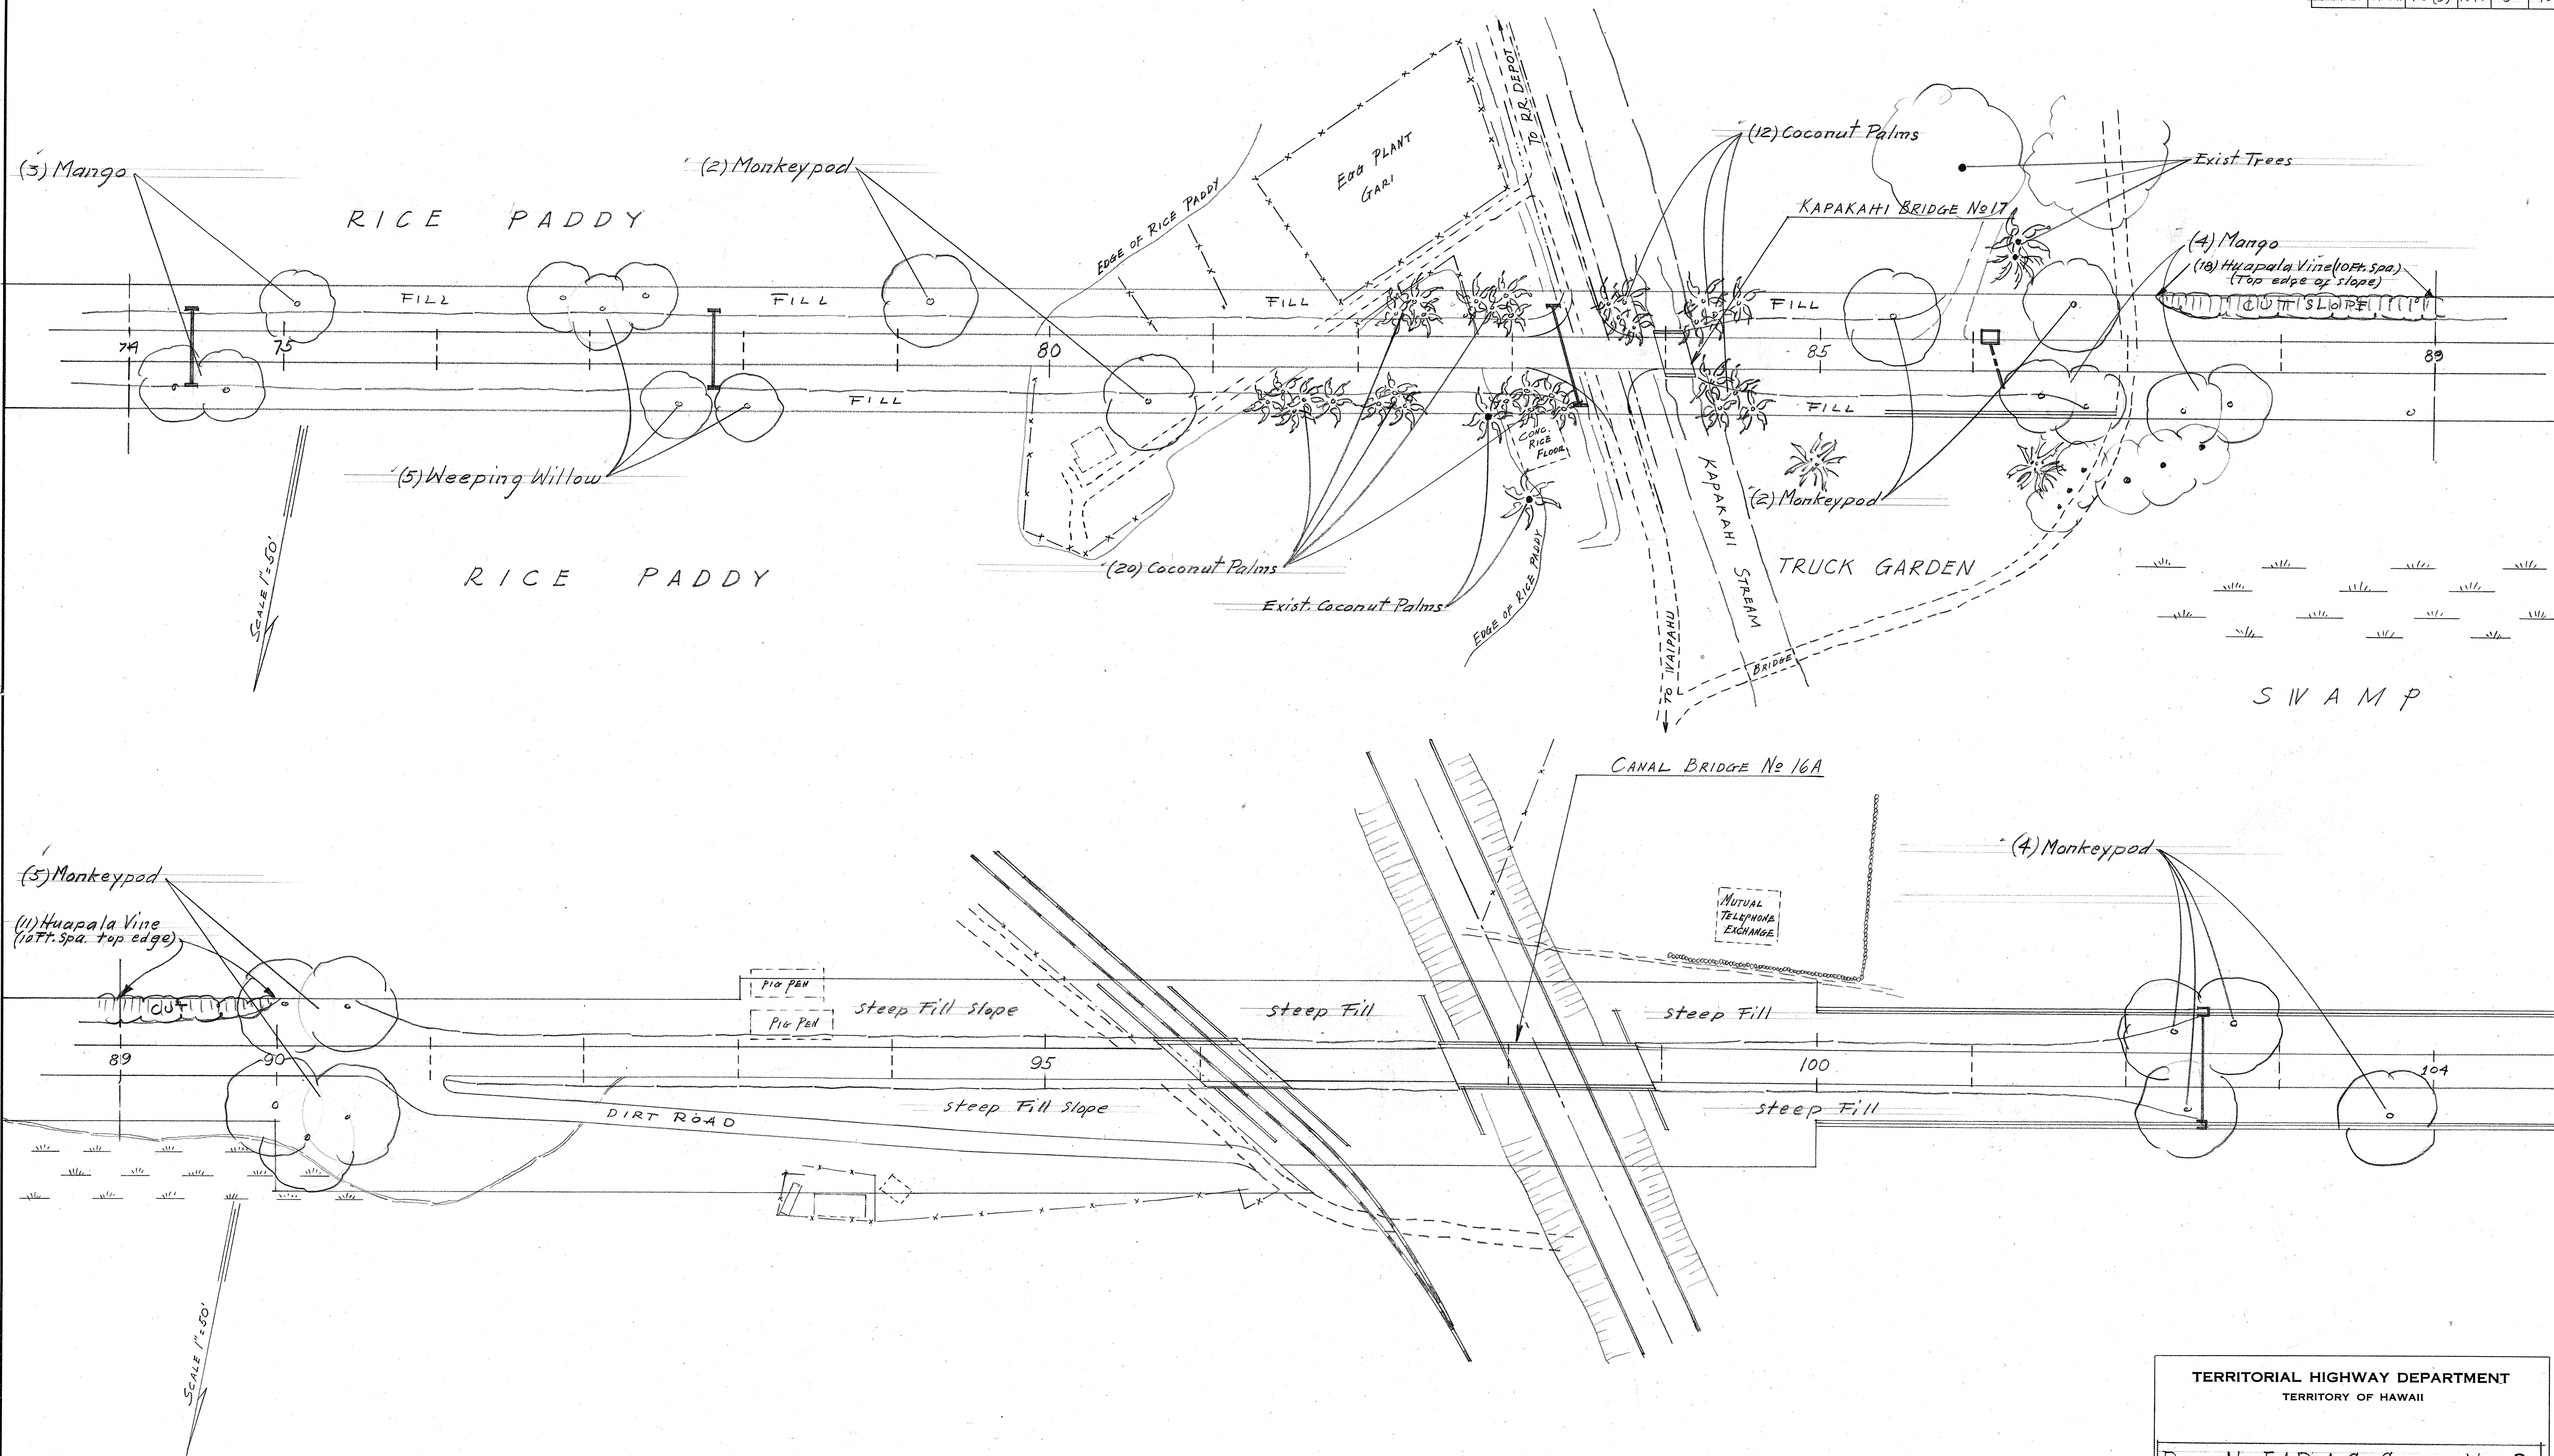

TERRITORIAL HIGHWAY DEPARTMENT
TERRITORY OF HAWAII


PROJ. No. F.A.P. 4-C SHEET No. 6

SHEET No 6 OF 10 SHEETS

5041.6

DESIGNED BY	DATE
DRAWN BY	
CHECKED BY	
QUANTITIES CHECKED BY	
NOTE BOOK	
NO.	

FED. ROAD DIST. NO.	STATE	FED. AID PROJ. NO.	FISCAL YEAR	SHEET NO.	TOTAL SHEETS
HAWAII	HAW	4C (3)	1940	7	10

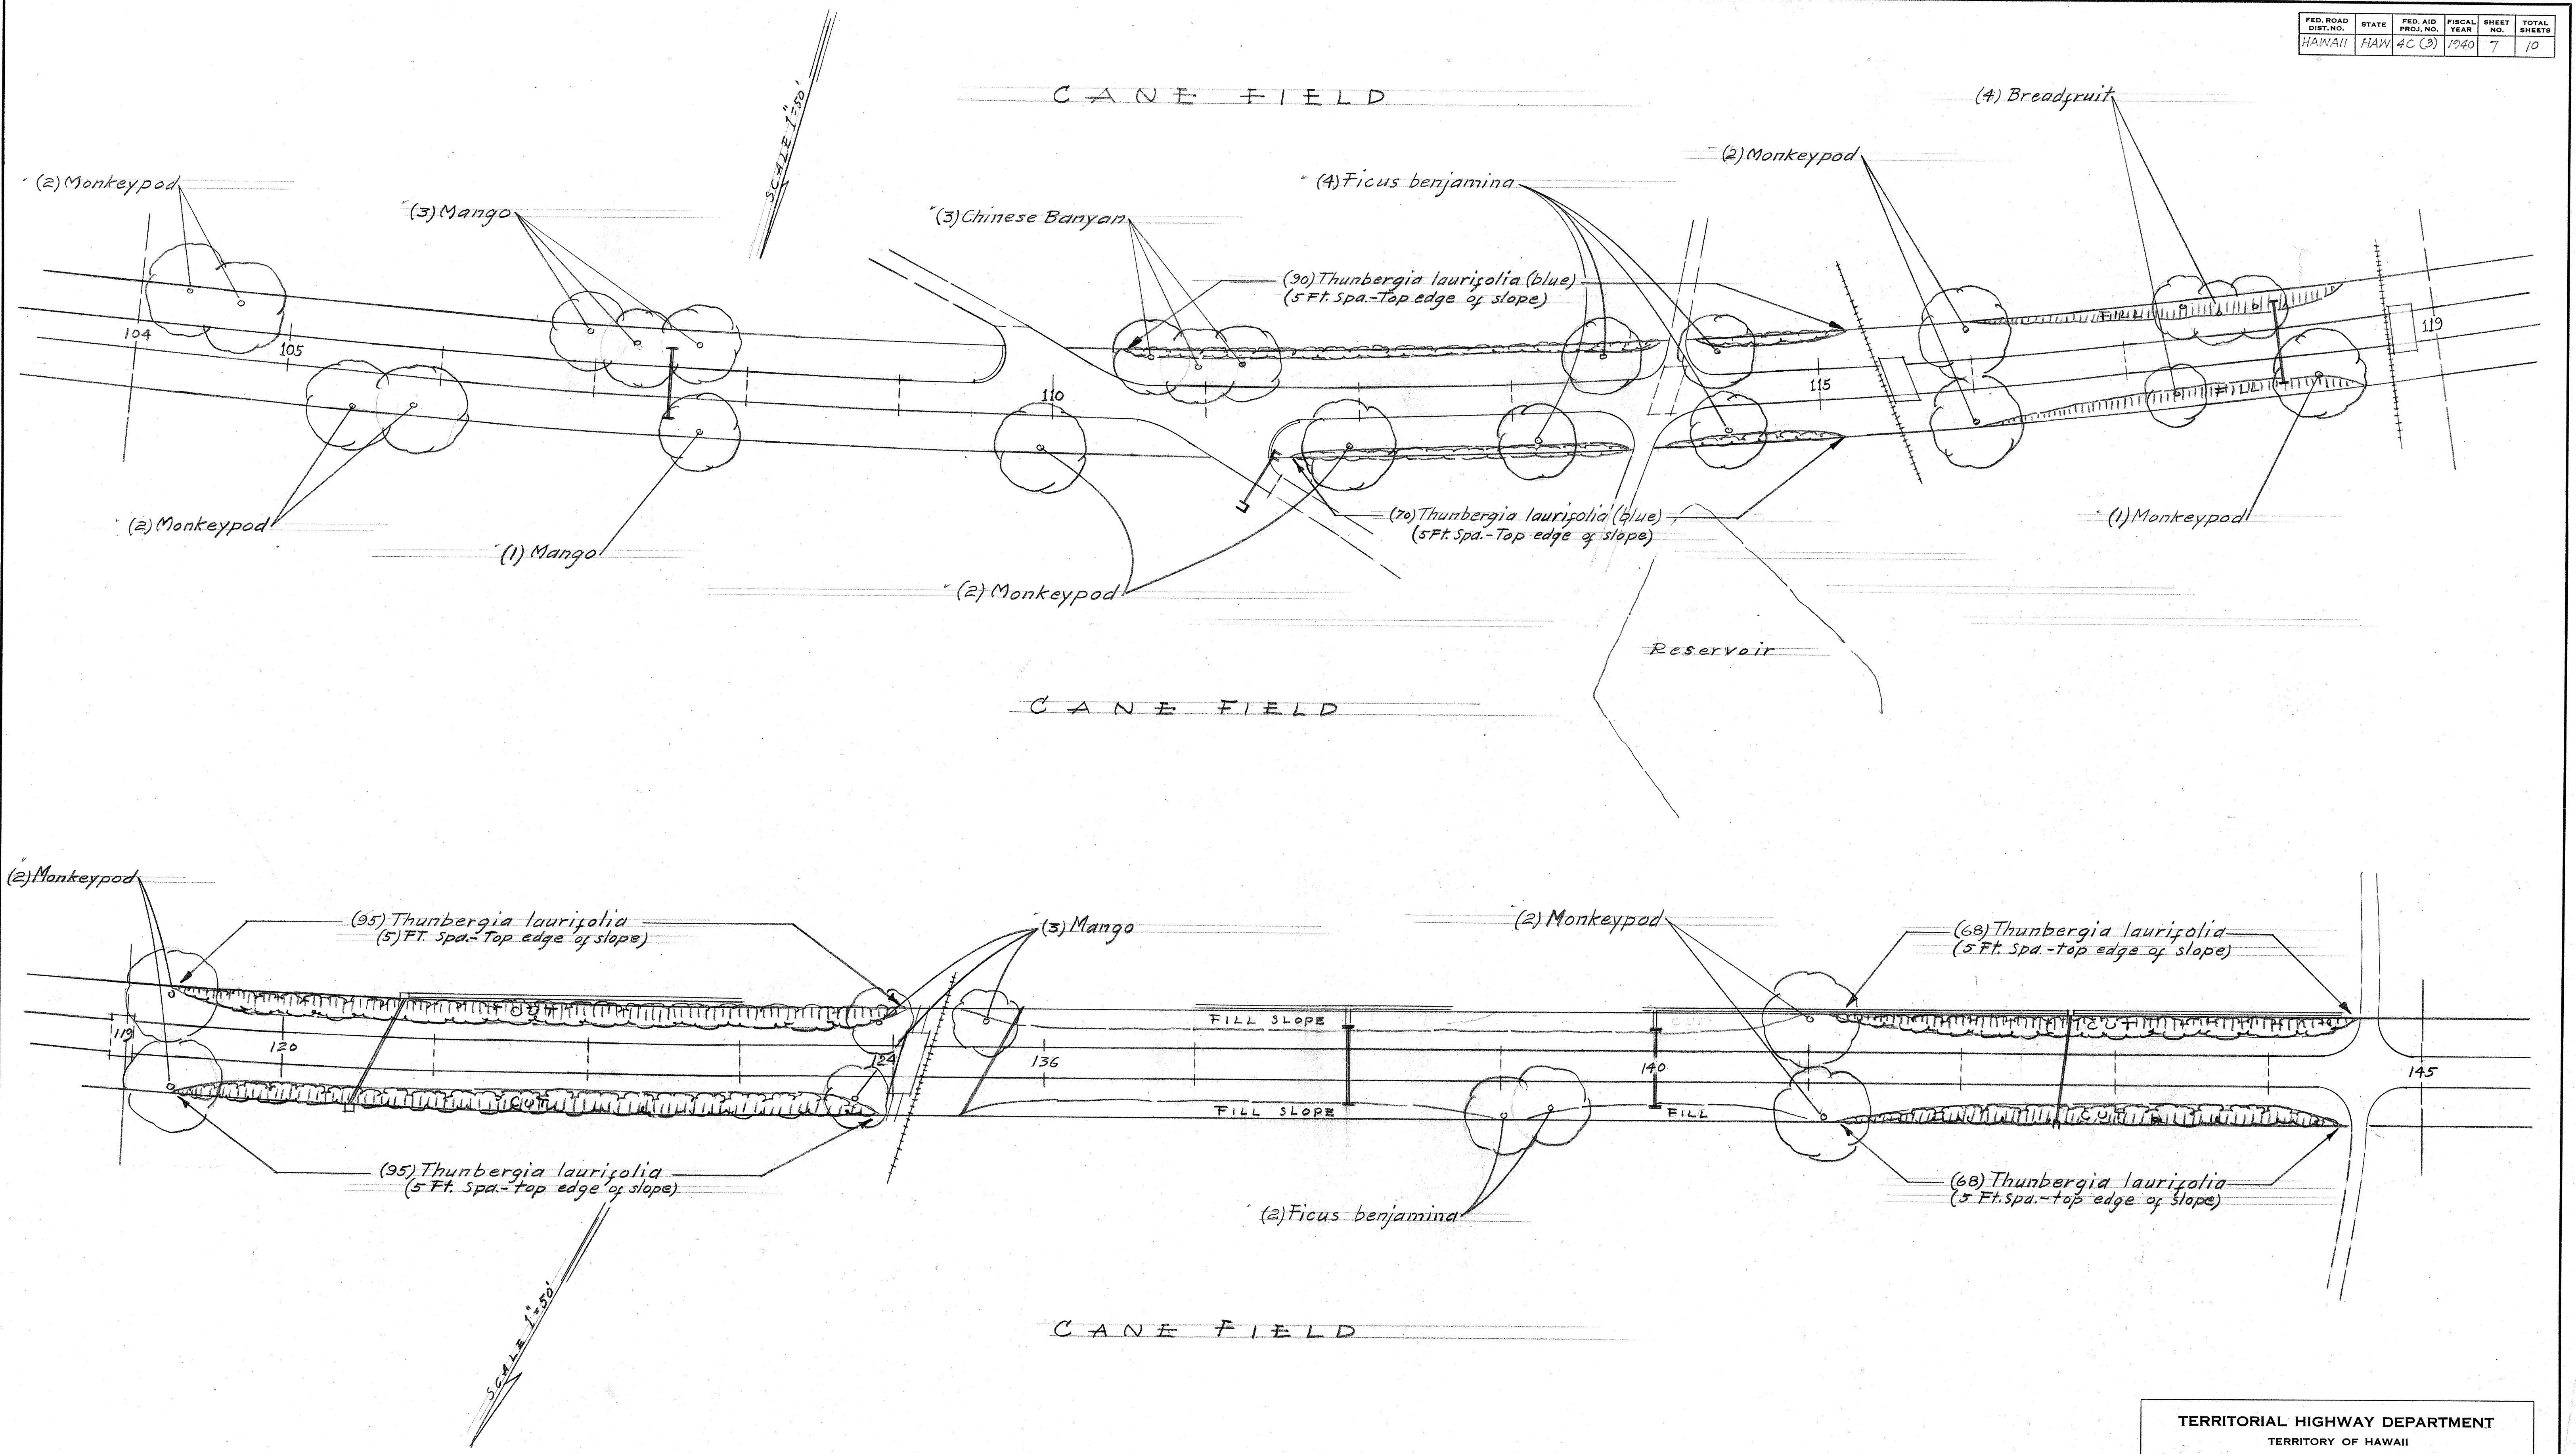


SURVEY PLOTTED BY	DATE
DESIGNED BY	
TRACED BY	
NOTED BY	
CHECKED BY	
ORIGINAL PLAN	
NOTE BOOK	
No.	

TERRITORIAL HIGHWAY DEPARTMENT
TERRITORY OF HAWAII

PROJ. No. F.A.P.-4-C SHEET No. 7

FED. ROAD DIST. NO.	STATE	FED. AID PROJ. NO.	FISCAL YEAR	SHEET NO.	TOTAL SHEETS
HAWAII	HAW.	4C (3)	1940	8	10

C A N E

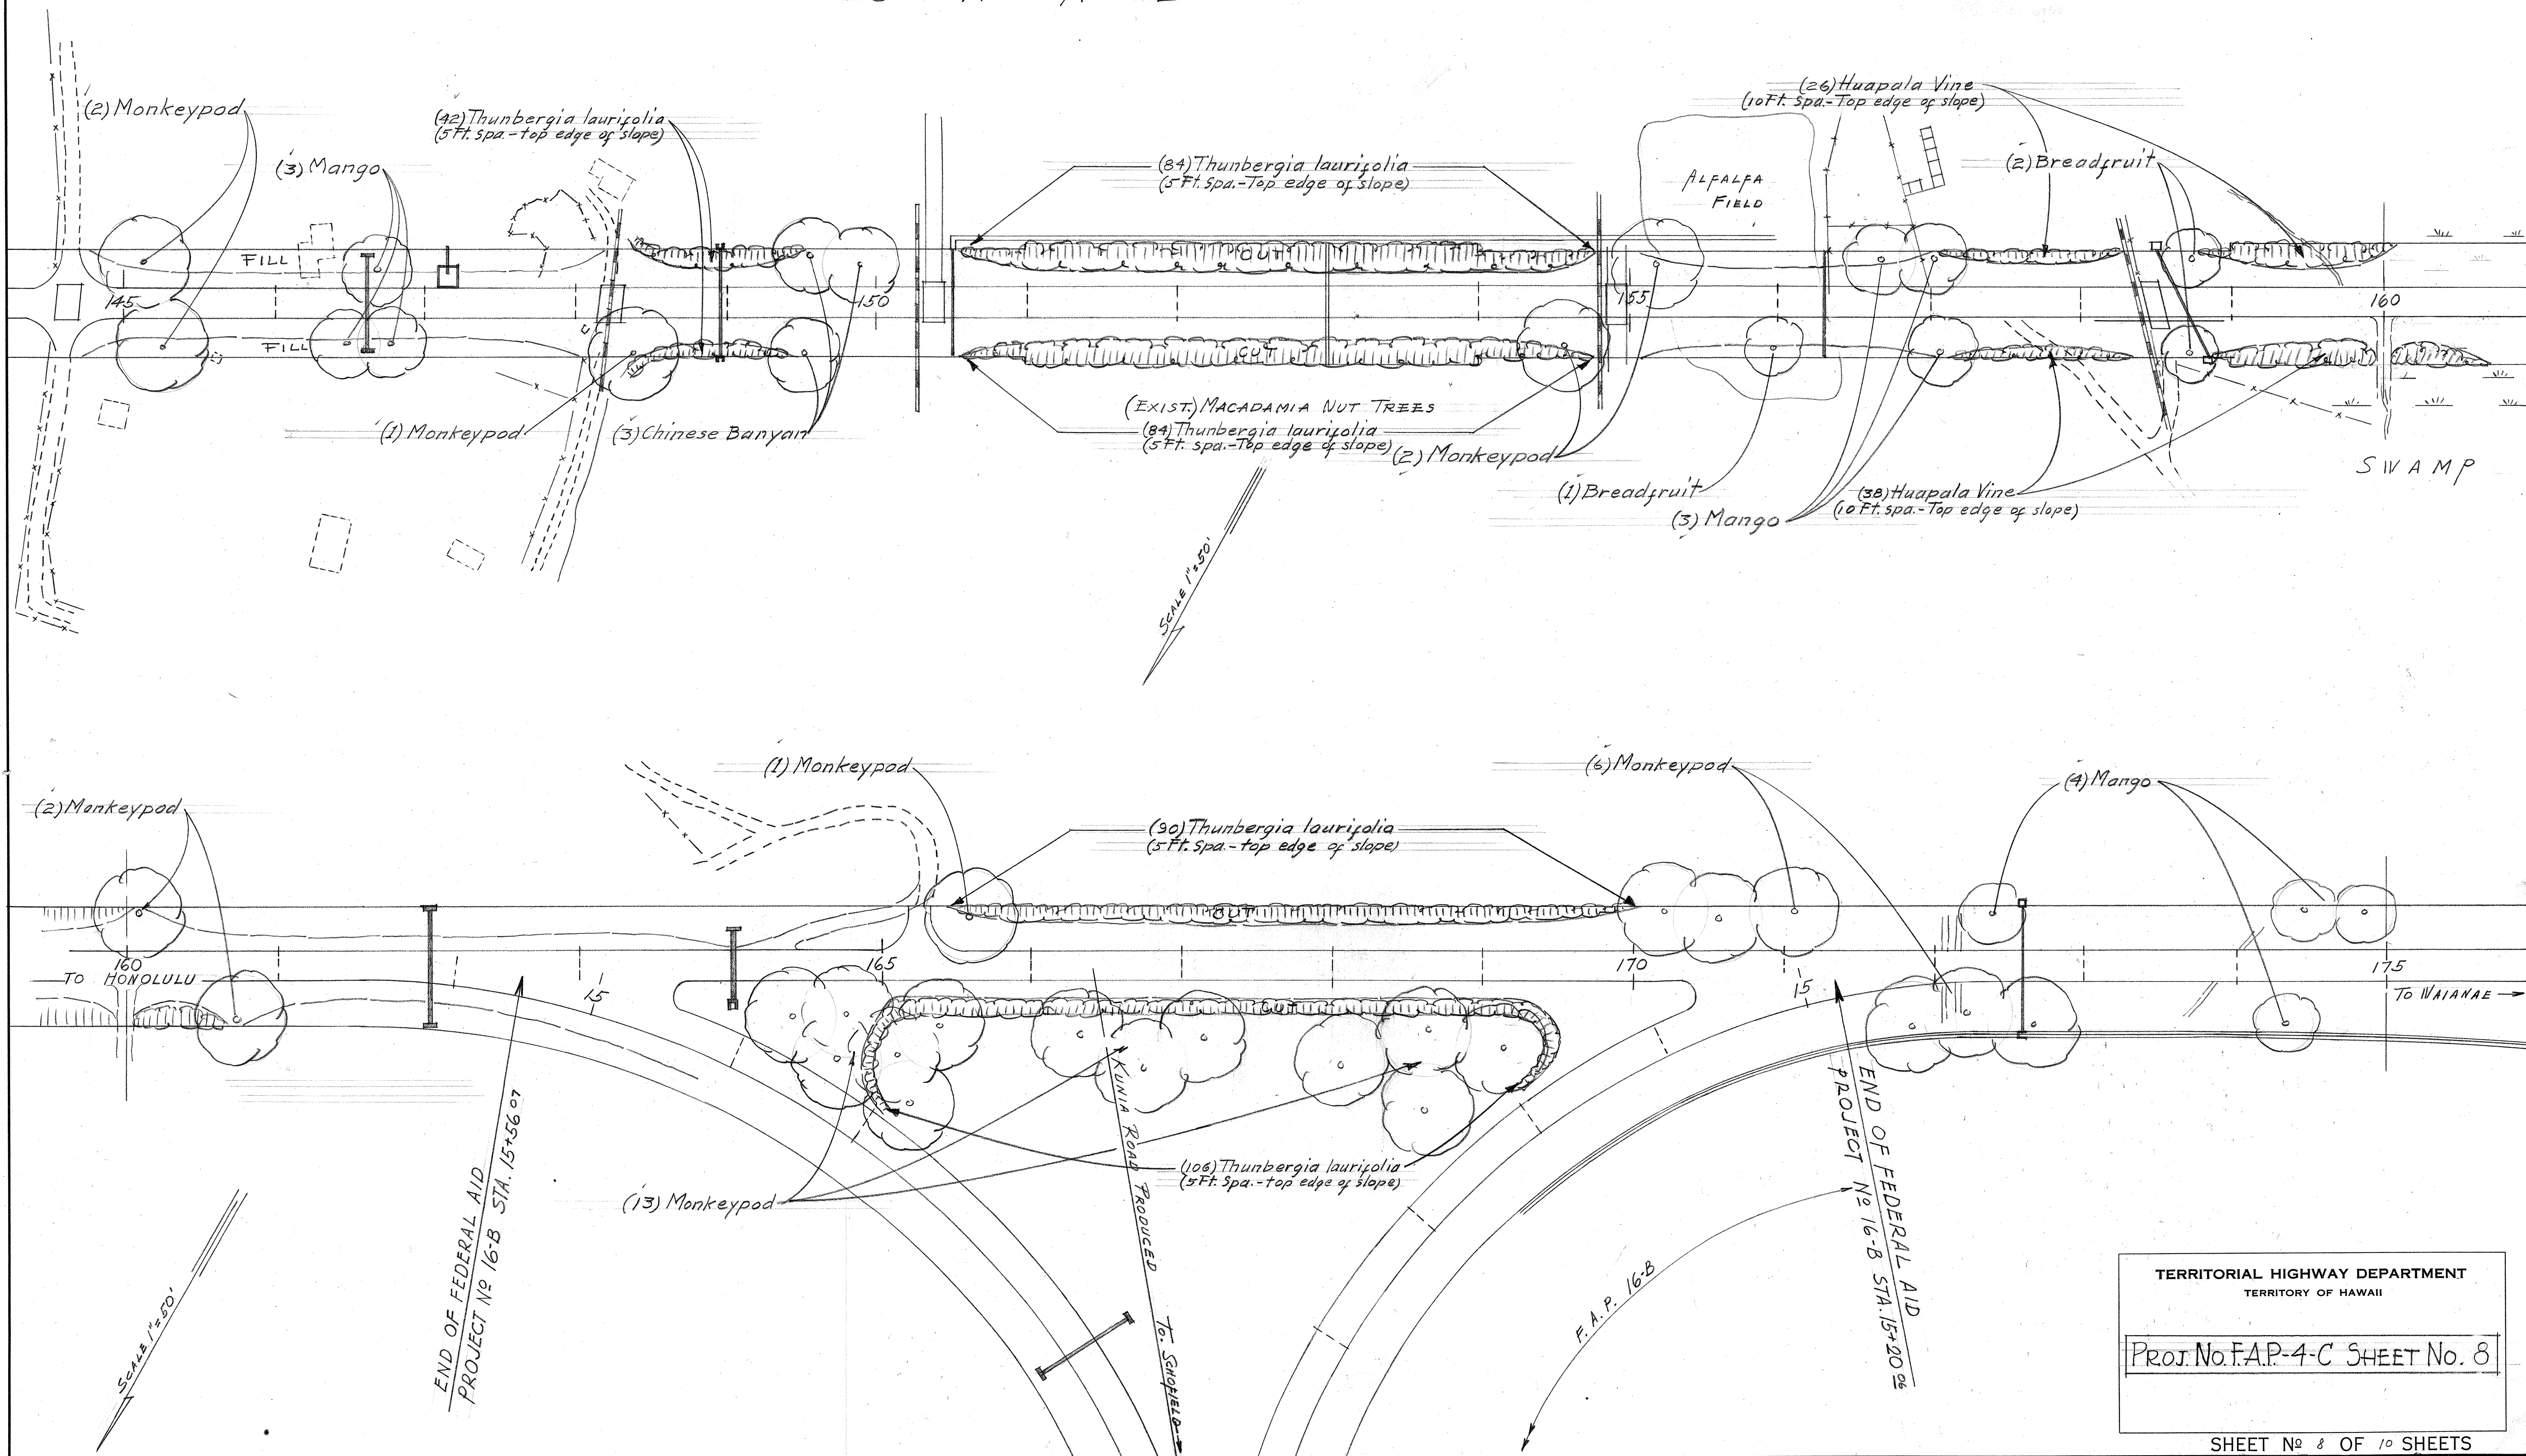


ORIGINAL	SURVEY PLOTTED BY	DATE
PLAN	DESIGNED BY	
NOTE BOOK	QUANTITIES BY	
No.	CHECKED BY	

TERRITORIAL HIGHWAY DEPARTMENT
TERRITORY OF HAWAII
Proj. No. F.A.P. 4-C SHEET No. 8

SHEET No 8 OF 10 SHEETS

5041.8

FED. ROAD DIST. NO.	STATE	FED. AID PROJ. NO.	FISCAL YEAR	SHEET NO.	TOTAL SHEETS
HAWAII	HAW.	4C(3)	1940	9	10

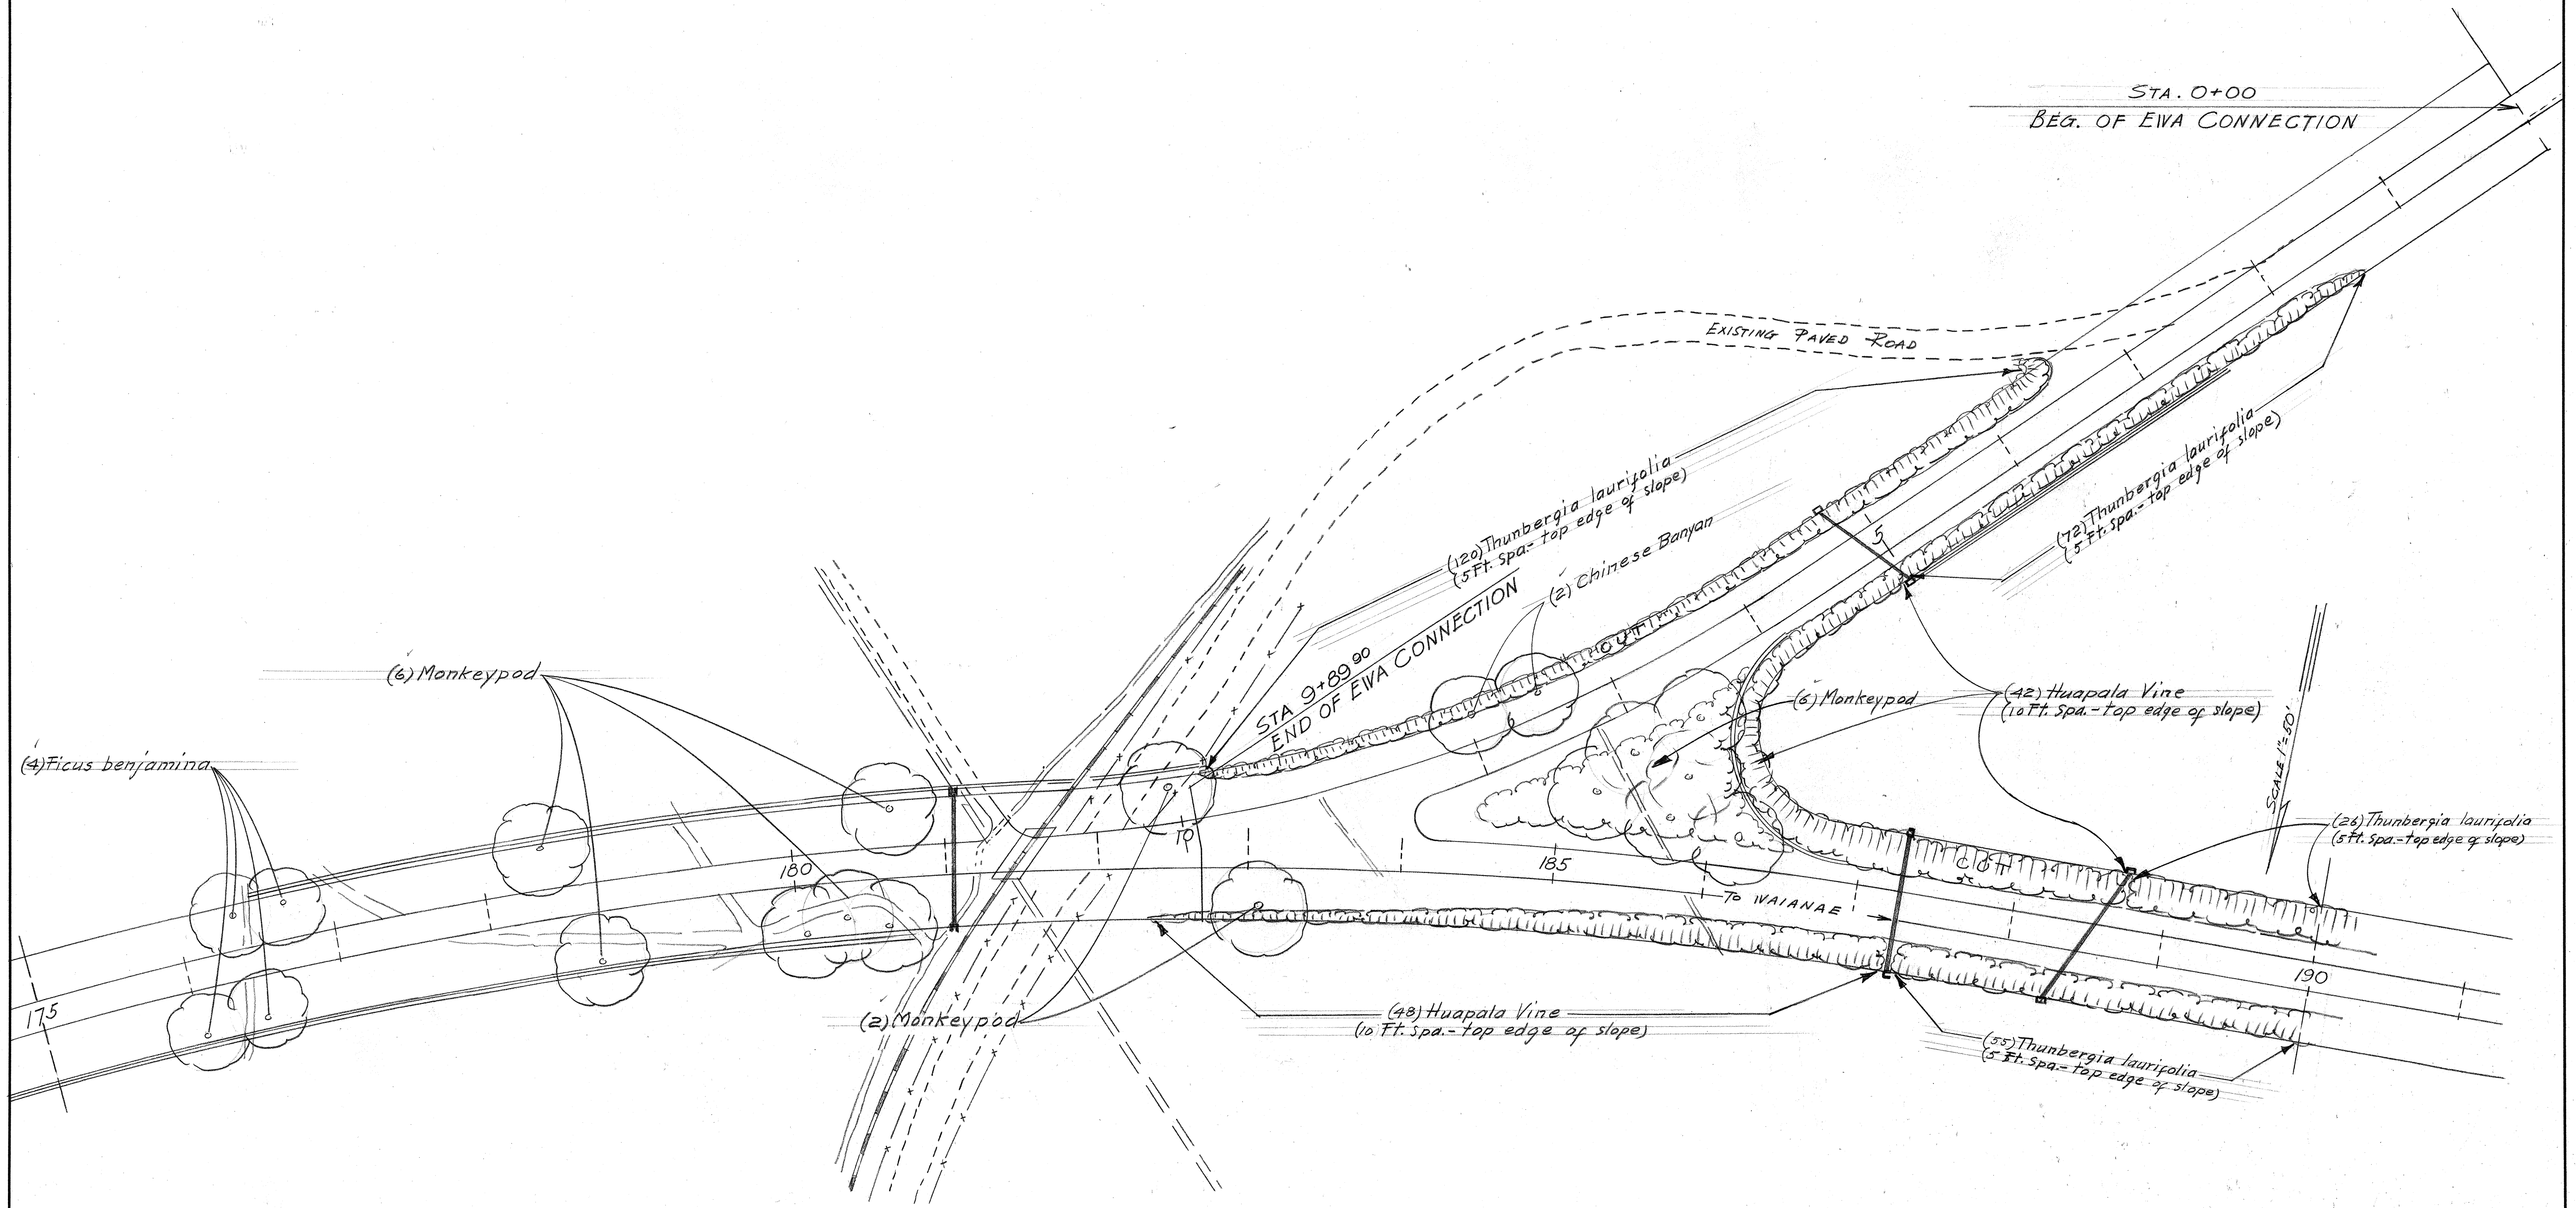



DESIGNED BY	DATE
DRAWN BY	
TRACED BY	
QUANTITIES BY	
CHECKED BY	
CHECKED BY	
ORIGINAL PLAN	
NOTE BOOK	
No.	

TERRITORIAL HIGHWAY DEPARTMENT TERRITORY OF HAWAII
PROJ. No. F.A.P.-4-C SHEET No. 9

SHEET No 9 OF 10 SHEETS

5041.9

FED. ROAD DIST. NO.	STATE	FED. AID PROJ. NO.	FISCAL YEAR	SHEET NO.	TOTAL SHEETS
HAWAII	HAW.	4C (3)	1940	10	10

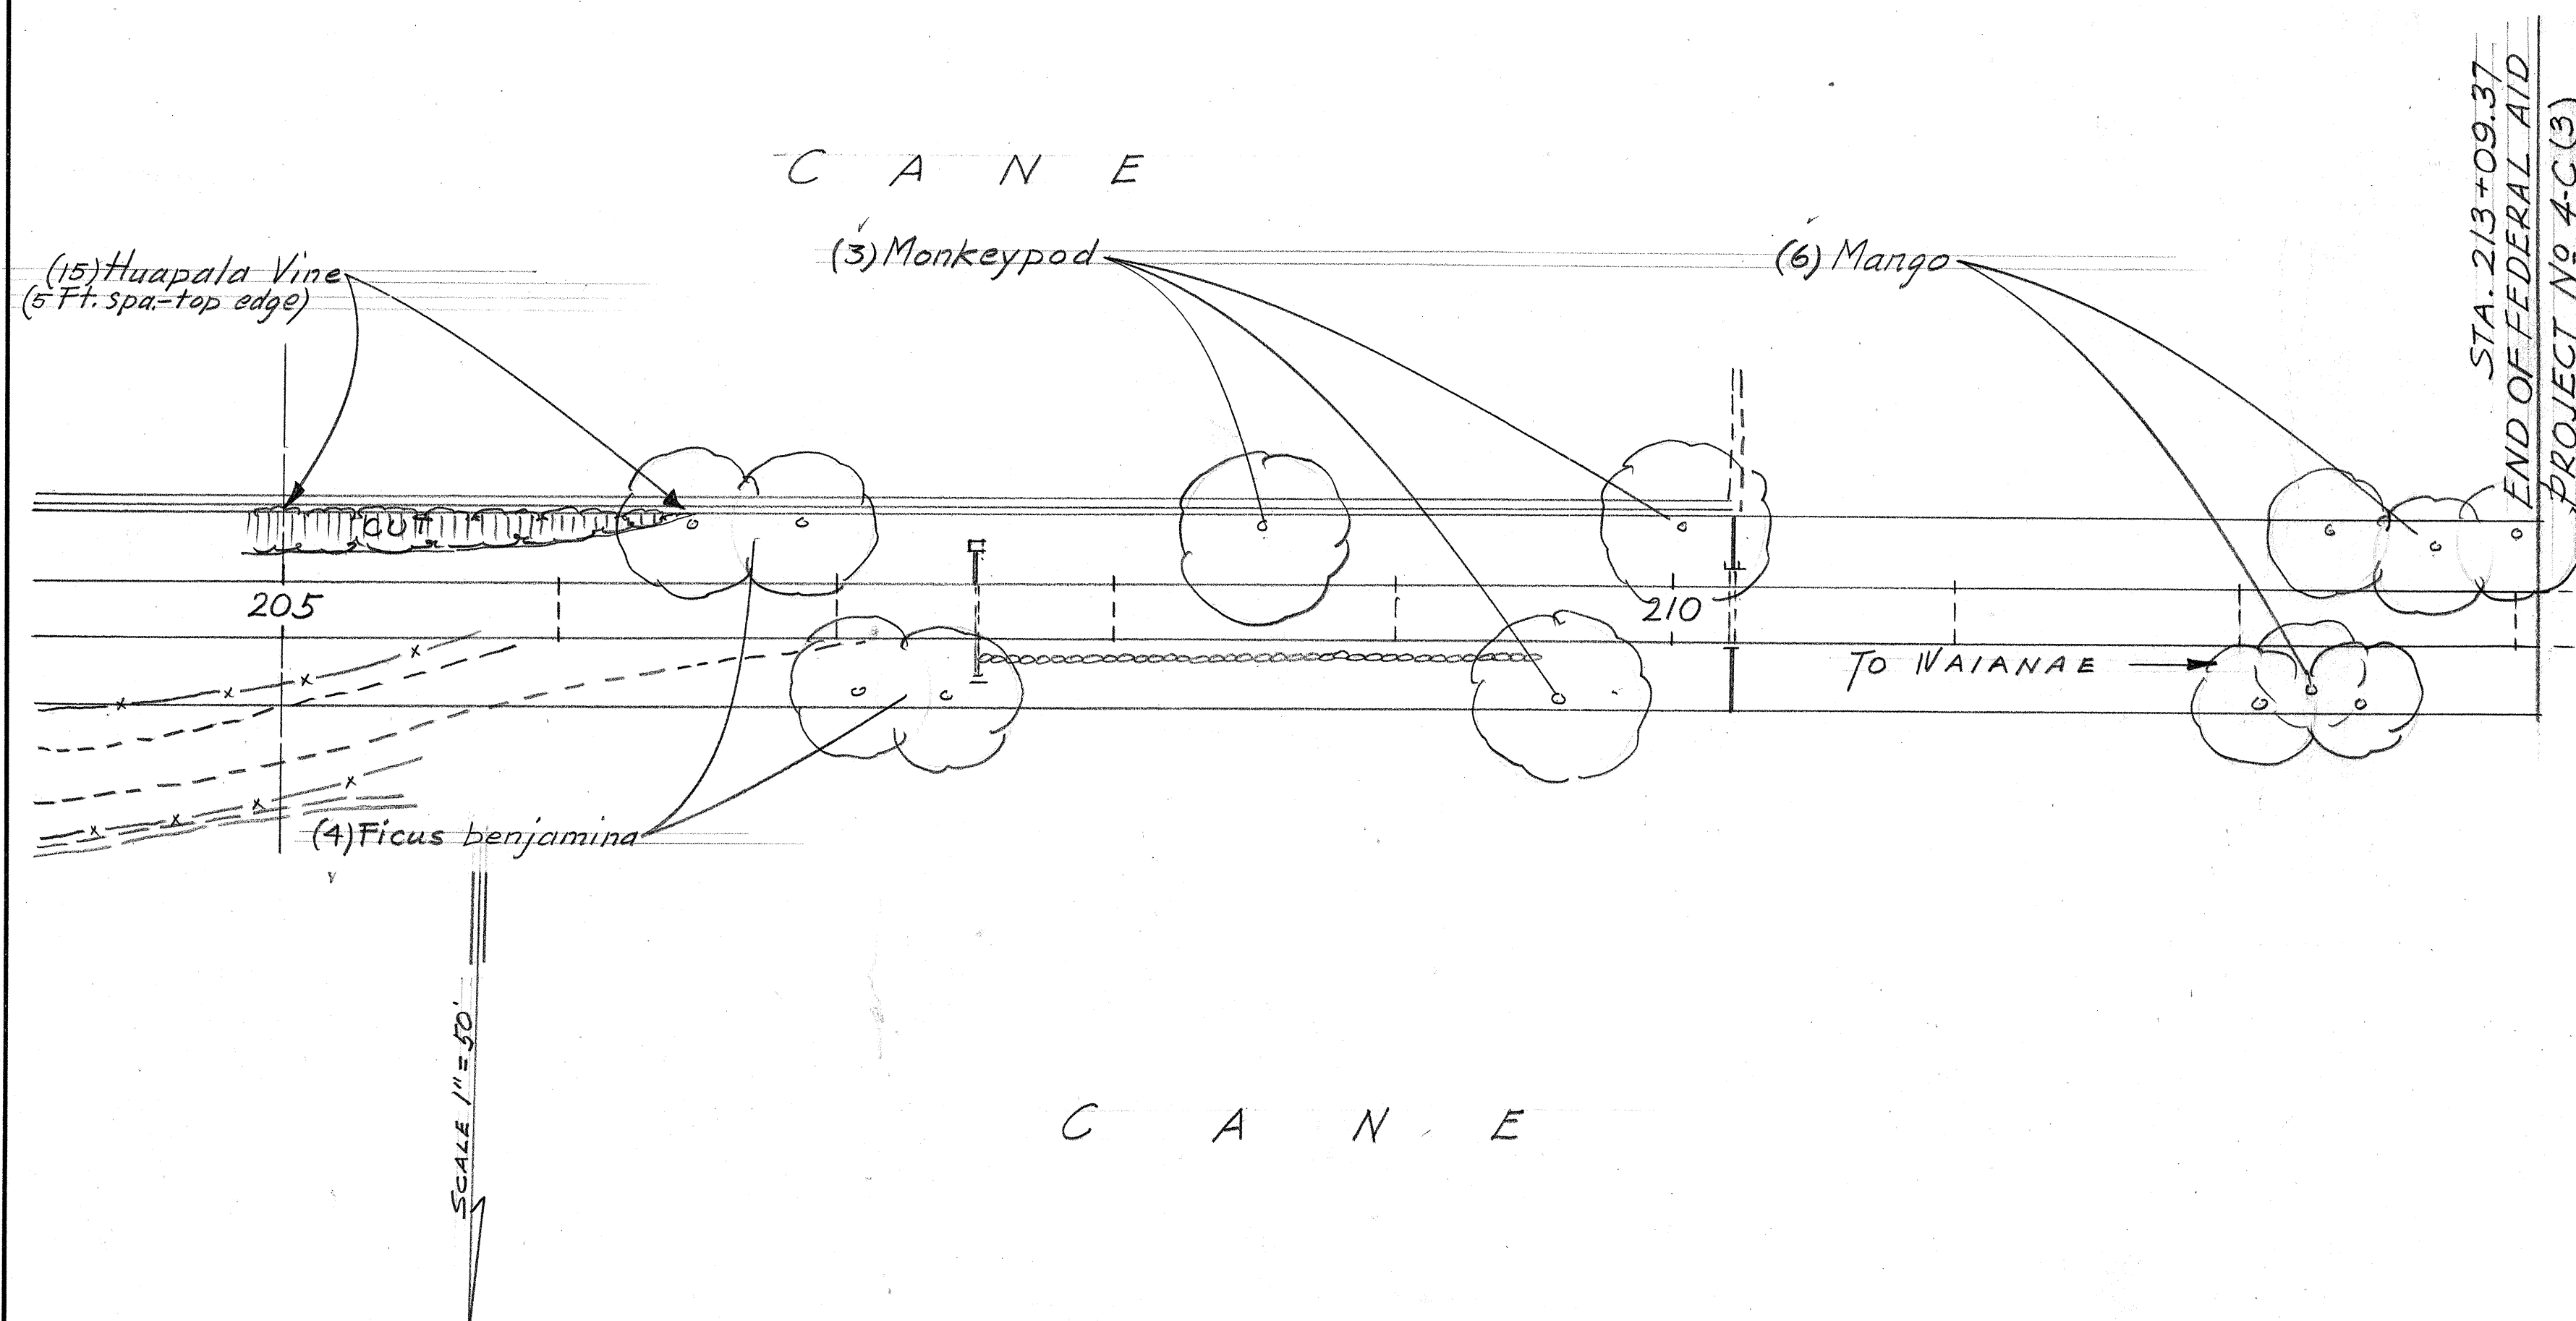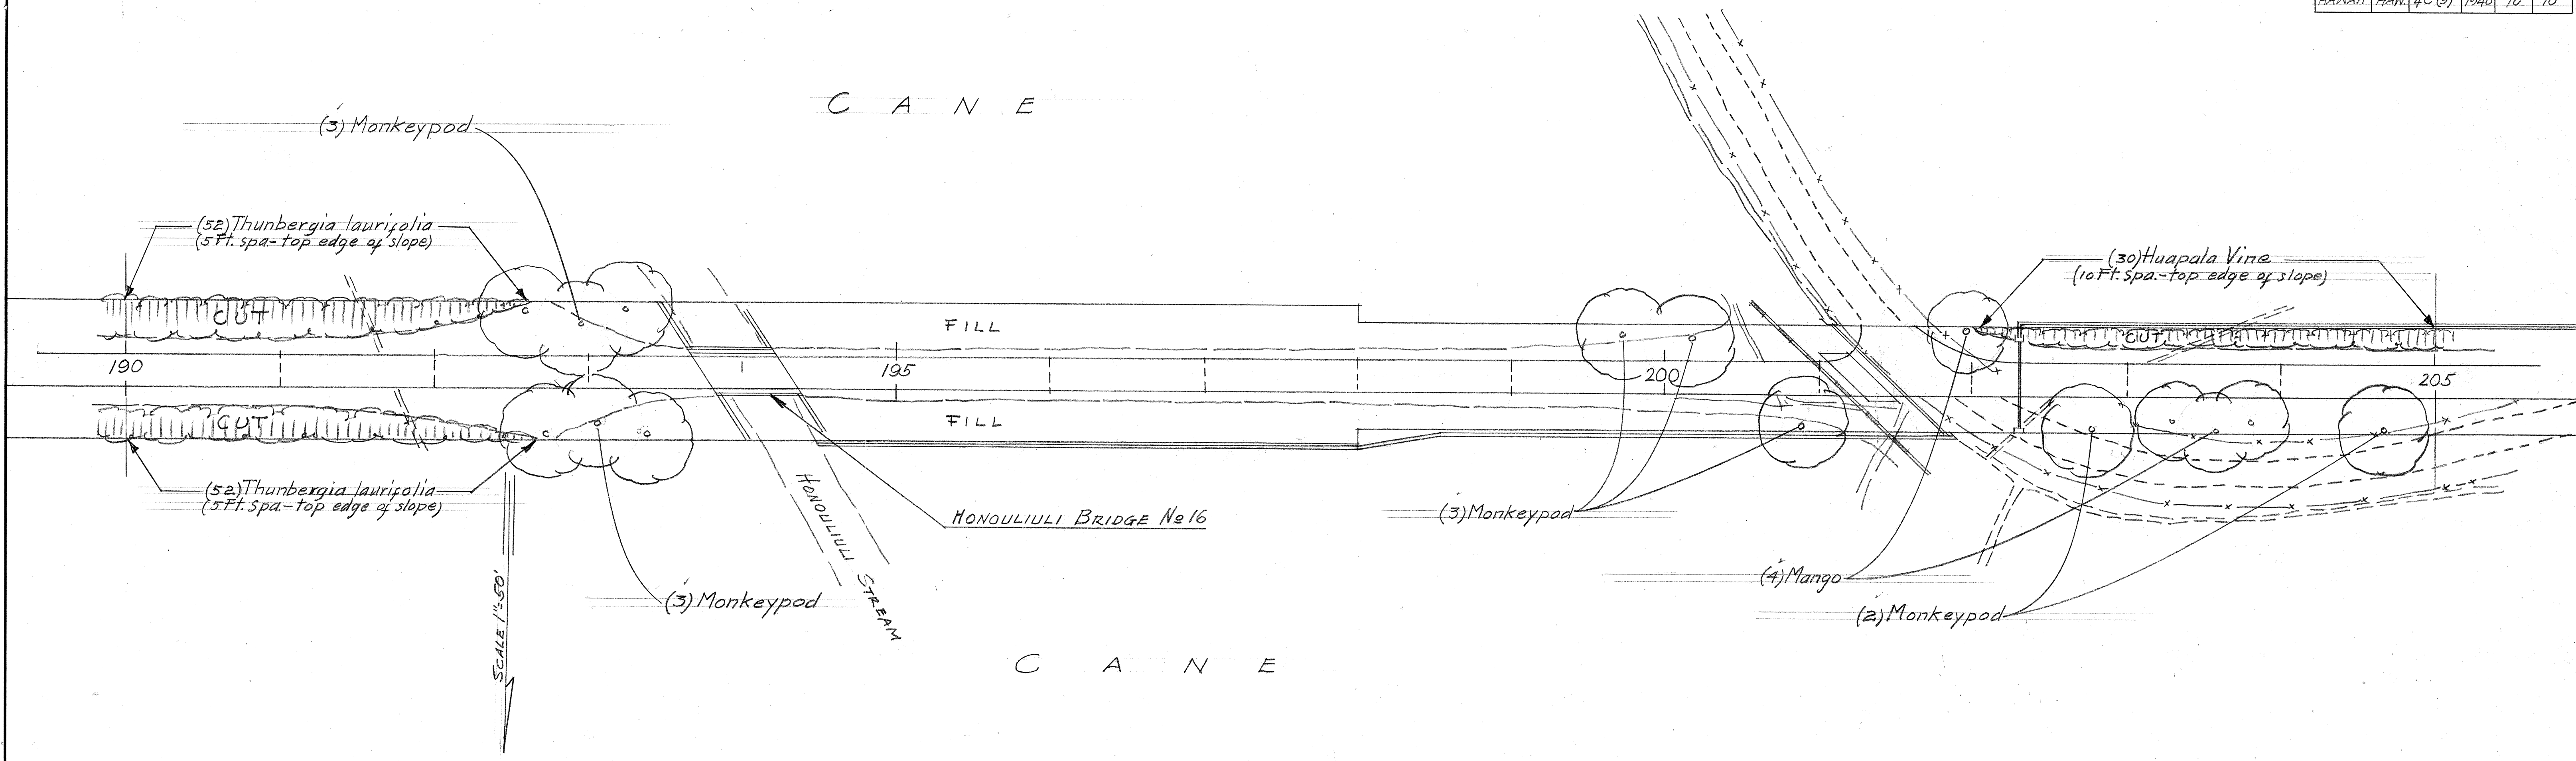

TERRITORIAL HIGHWAY DEPARTMENT
TERRITORY OF HAWAII

PROJ. No. F.A.P. 4-C SHEET No. 10

SHEET No 10 OF 10 SHEETS

5041.10

DATE	
SURVEY PLOTTED BY	
DRAWN BY	
TRACED BY	
QUANTITIES CHECKED BY	
NOTE BOOK	
CHECKED BY	