


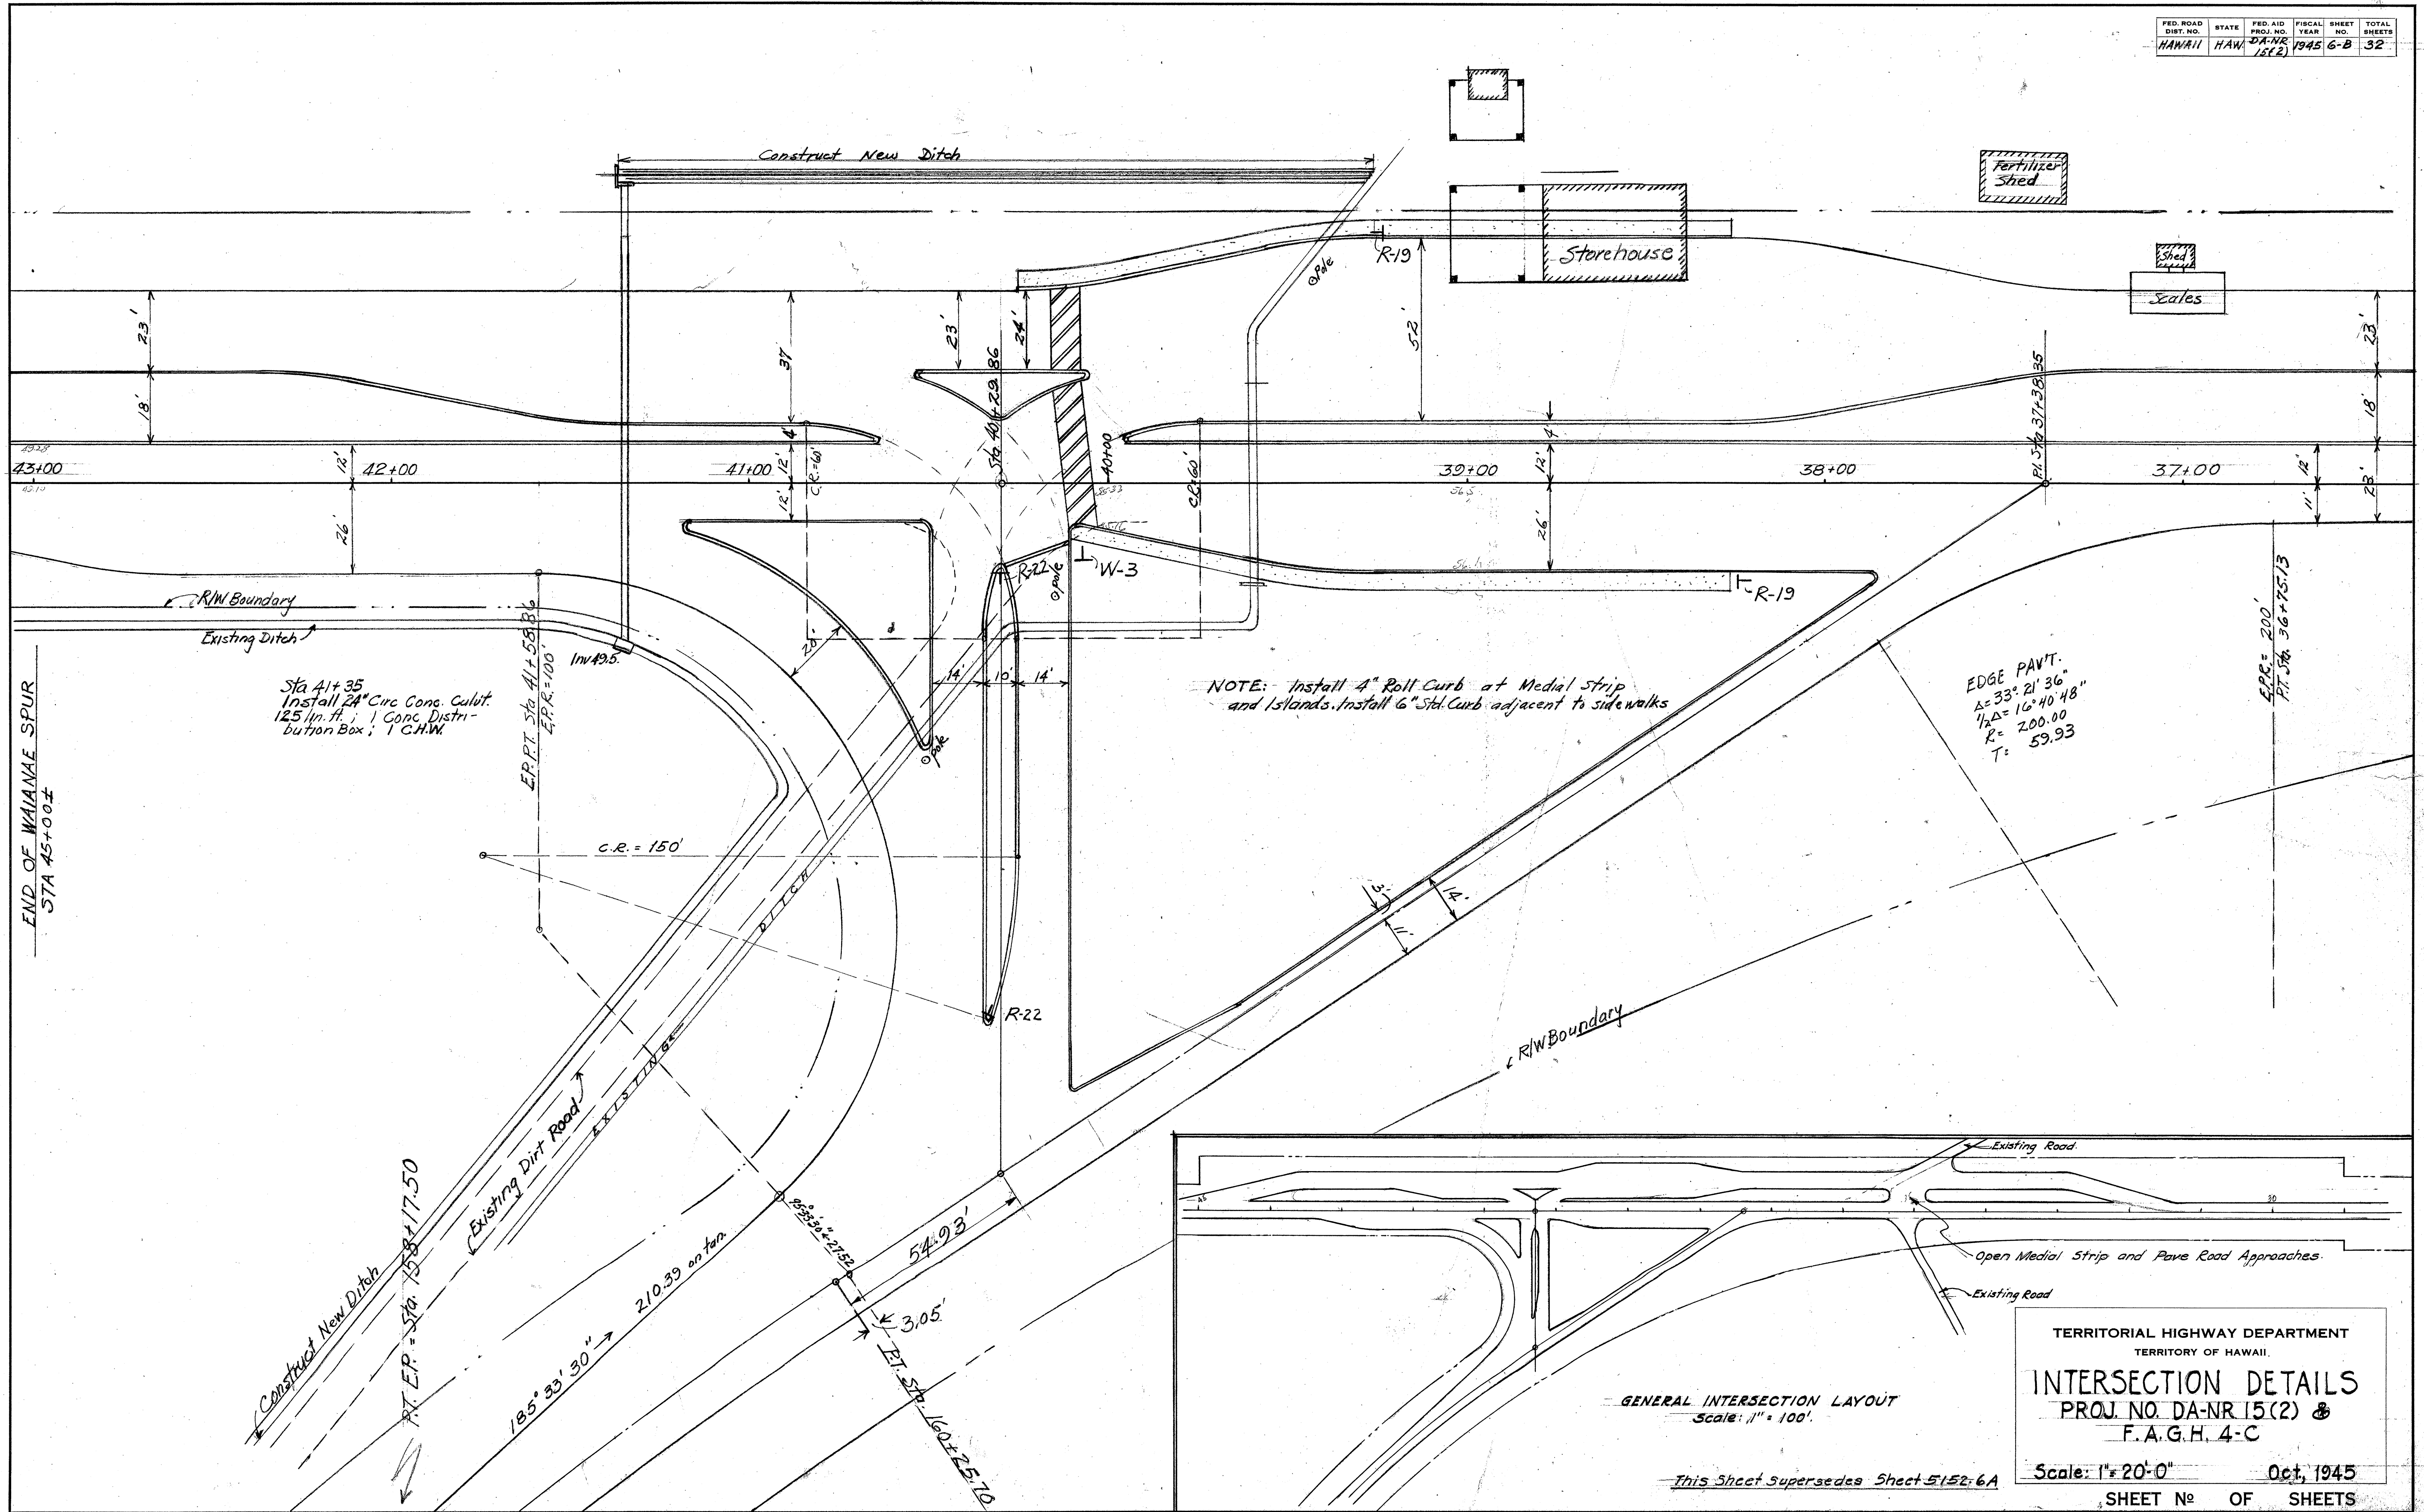

Rev. Oct. 19, 1945

ORIGINAL PLAN	DATE
DRAWN BY	
CHECKED BY	
QUANTITIES CHECKED BY	
NOTED BY	
NO.	

TERRITORIAL HIGHWAY DEPARTMENT
TERRITORY OF HAWAII

INTERSECTION DETAILS
PROJ. NO. DA-NR 15(2) &
F.A.G.H. 4-C

Scale: 1" = 20'-0" Oct, 1945
SHEET No. 6 OF SHEETS

5152.6B 5152.6B