


FED. ROAD DIST. No.	STATE	PROJ. No.	FISCAL YEAR	SHEET No.	TOTAL SHEETS
HAWAII	HAW.	A-70-03-001	1960	2	14

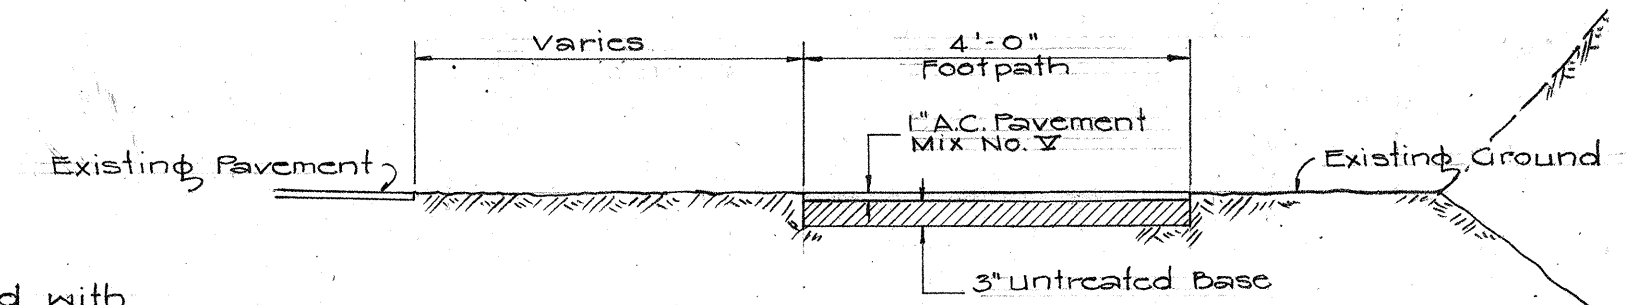


NOTE:

1. Sub-base shall be treated with non-emergent weed killer.
(See Special Provision)
2. See Sheet No. 12 for Typical Section between Sta. 100+00 to Sta. 110+75


TYPICAL SECTION OF ASPHALT FOOTPATH

Scale: $1/4" = 1'-0"$

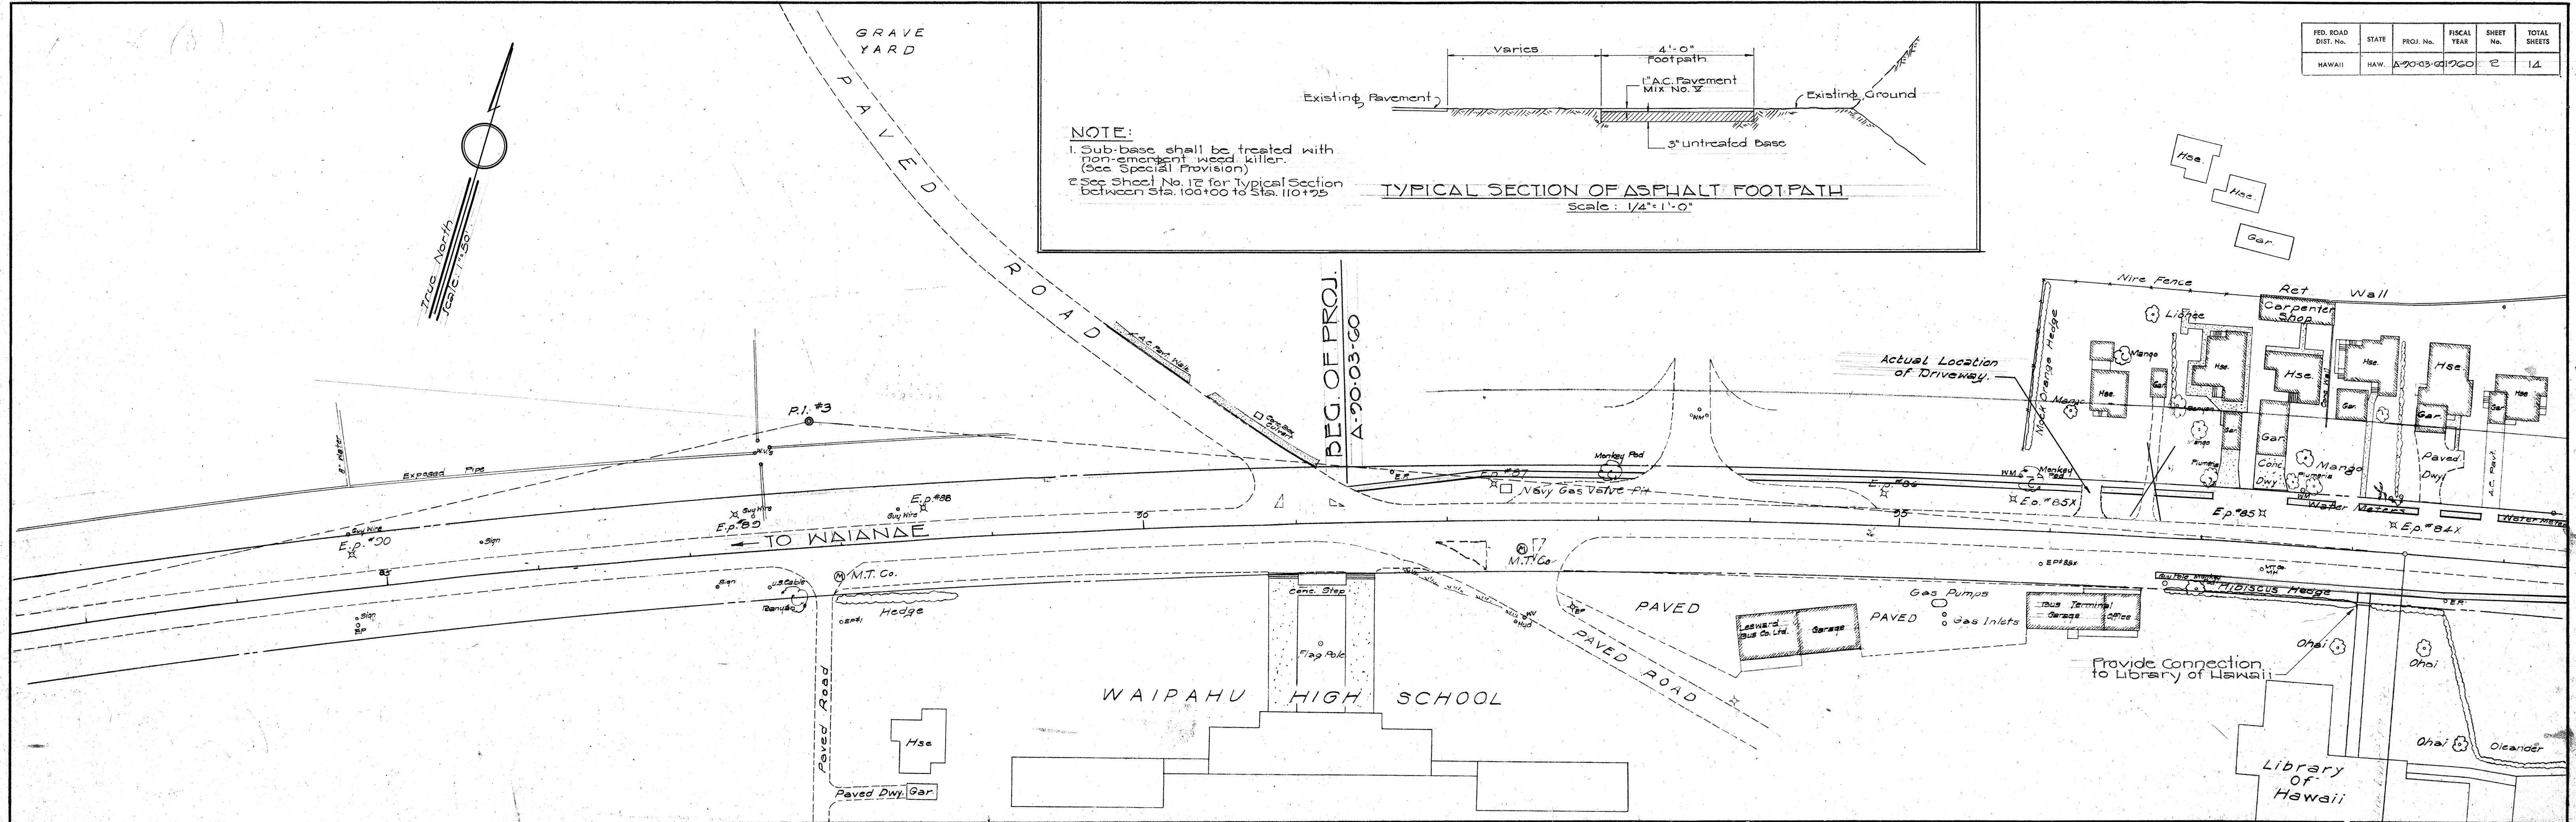


PLAN		BY	DATE
SURVEYED _____			
PLOTTED _____			
NOTE BOOK _____			
ALIGNMENT CHECKED _____			
RT. OF WAY CHECKED _____			
NO. _____			

PLAN	BY	DATE
SURVEYED		
PLOTTED		
NOTE BOOK		
ALIGNMENT CHECKED		
RT. OF WAY CHECKED		
NO.		

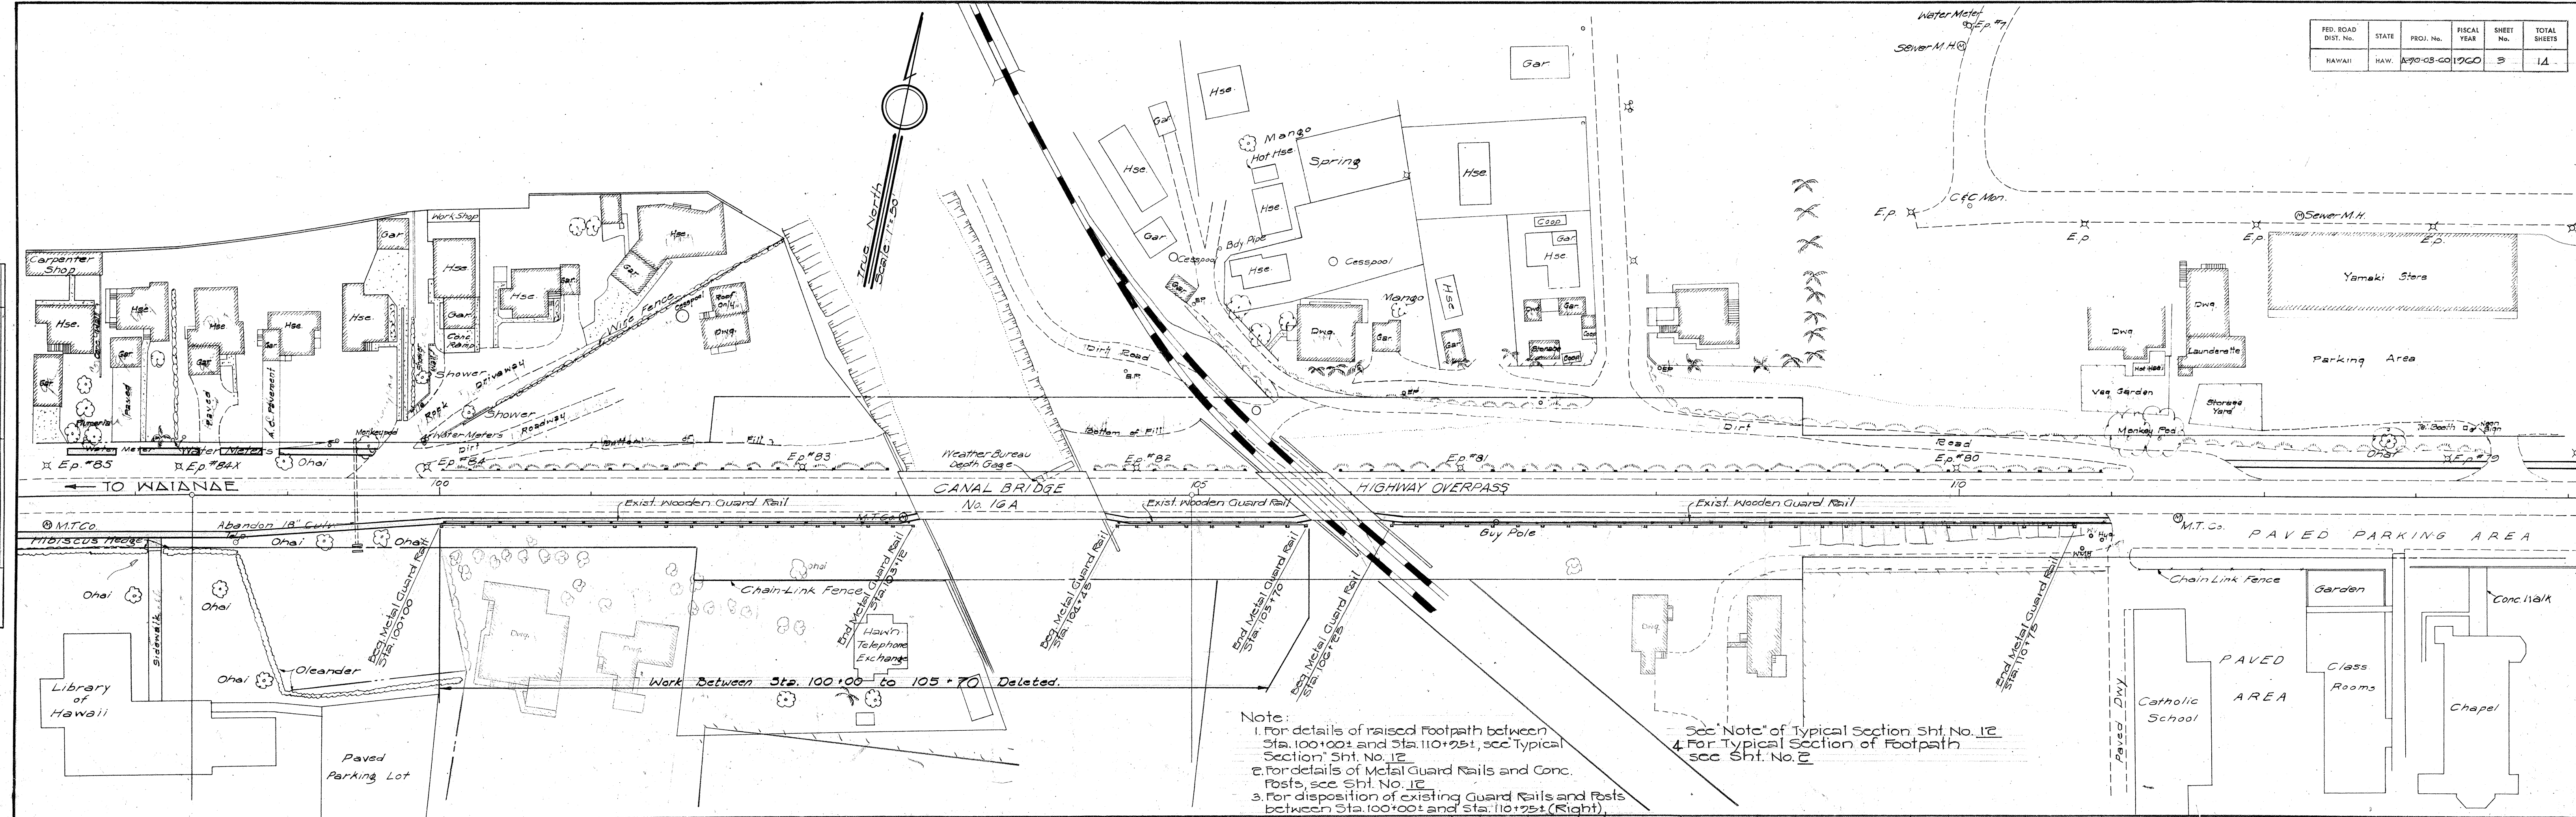

FED. ROAD DIST. No.	STATE	PROJ. No.	FISCAL YEAR	SHEET No.	TOTAL SHEETS
HAWAII	HAW.	A-90-03-00	1960	4	14

PLAN	DATE
SURVEYED	
PLOTTED	
ALIGNMENT CHECKED	
RT. OF WAY CHECKED	
NOTE BOOK NO.	

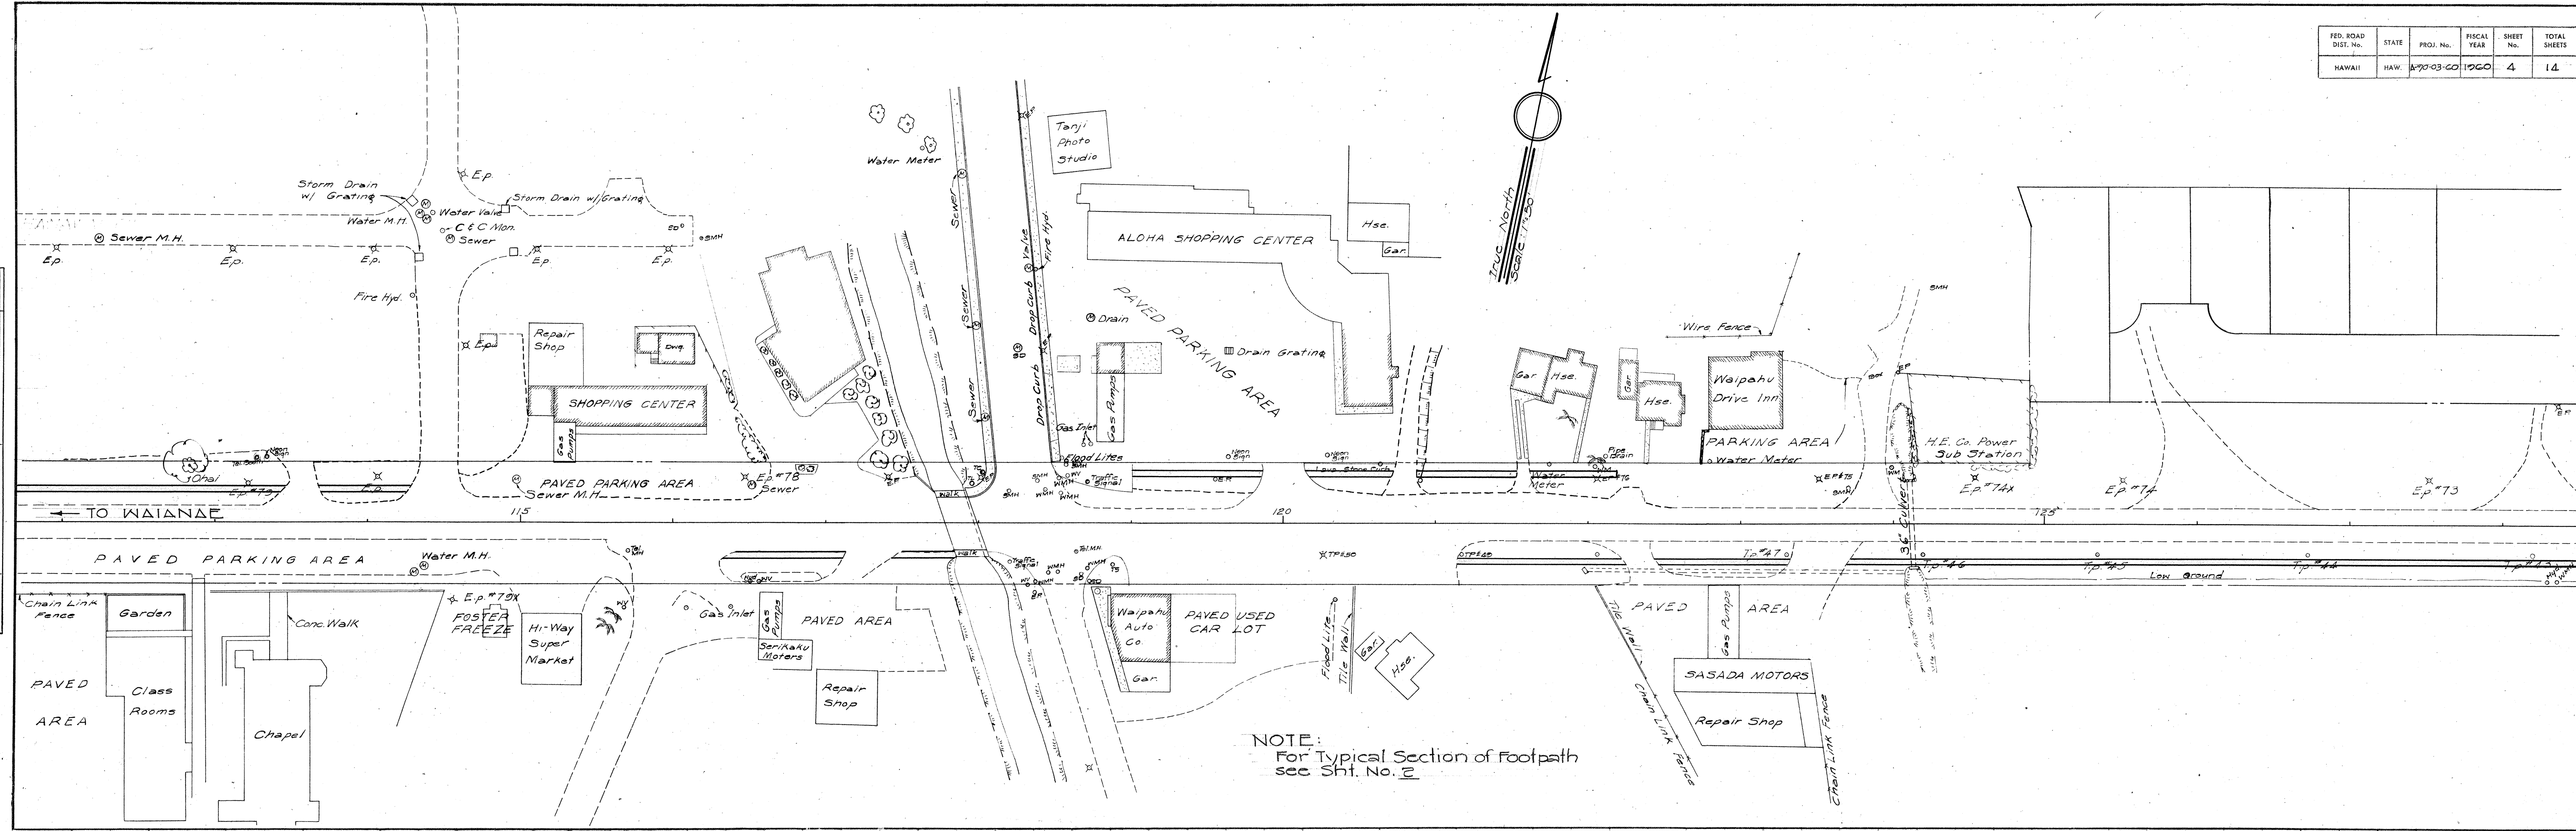

NOTE:
For Typical Section of Footpath
see Sht. No. 2

FED. ROAD DIST. No.	STATE	PROJ. No.	FISCAL YEAR	SHEET No.	TOTAL SHEETS
HAWAII	HAW.	A-70-03-60	1960	5	14

PLAN	SURVEYED _____ BY _____ DATE _____
NOTE BOOK	PLOTTED _____
NO.	ALIGNMENT CHECKED _____
	RT. OF WAY CHECKED _____

