

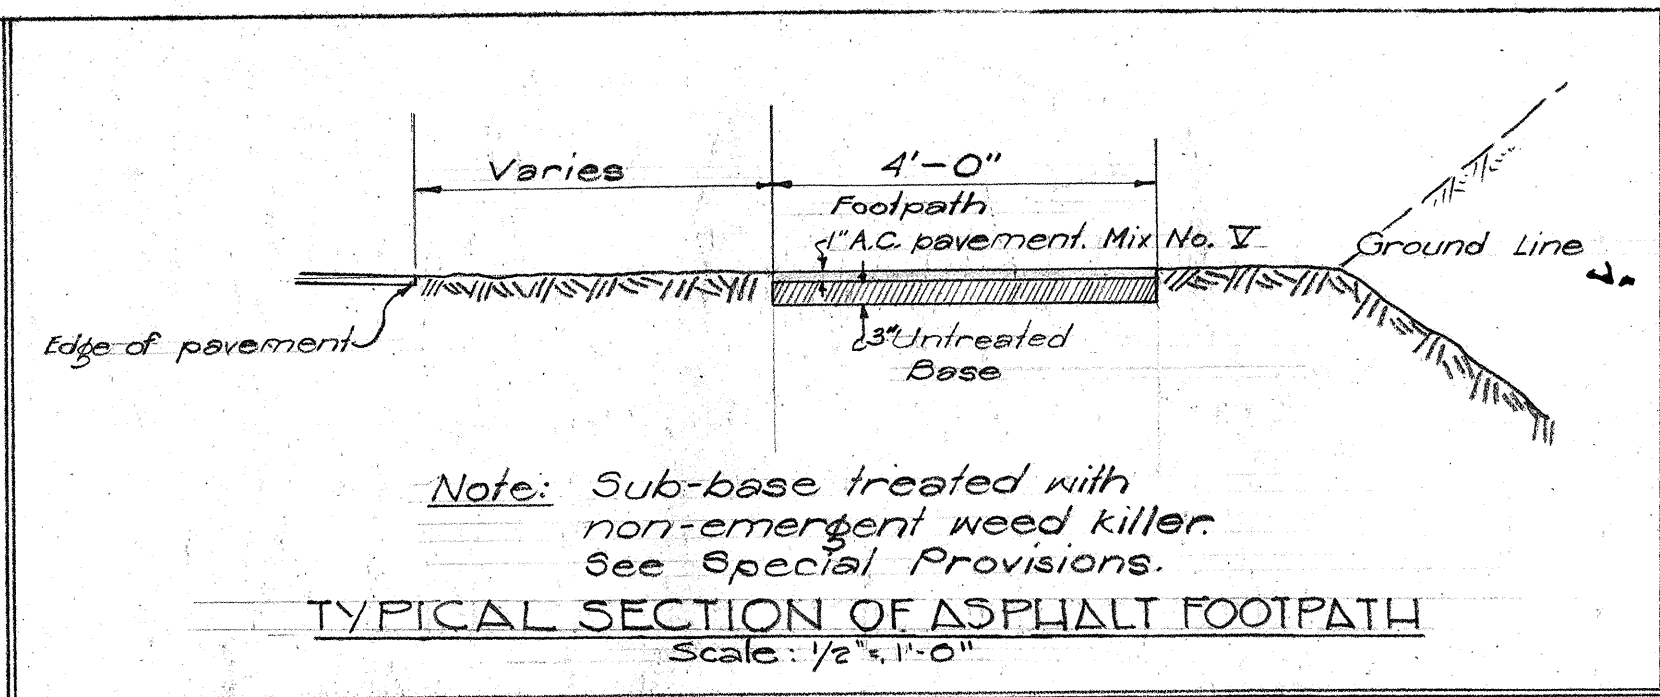


PLAN	NO.	DATE	BY
SURVEYED			
PLOTTED			
ALIGNMENT CHECKED			
RT. OF WAY CHECKED			

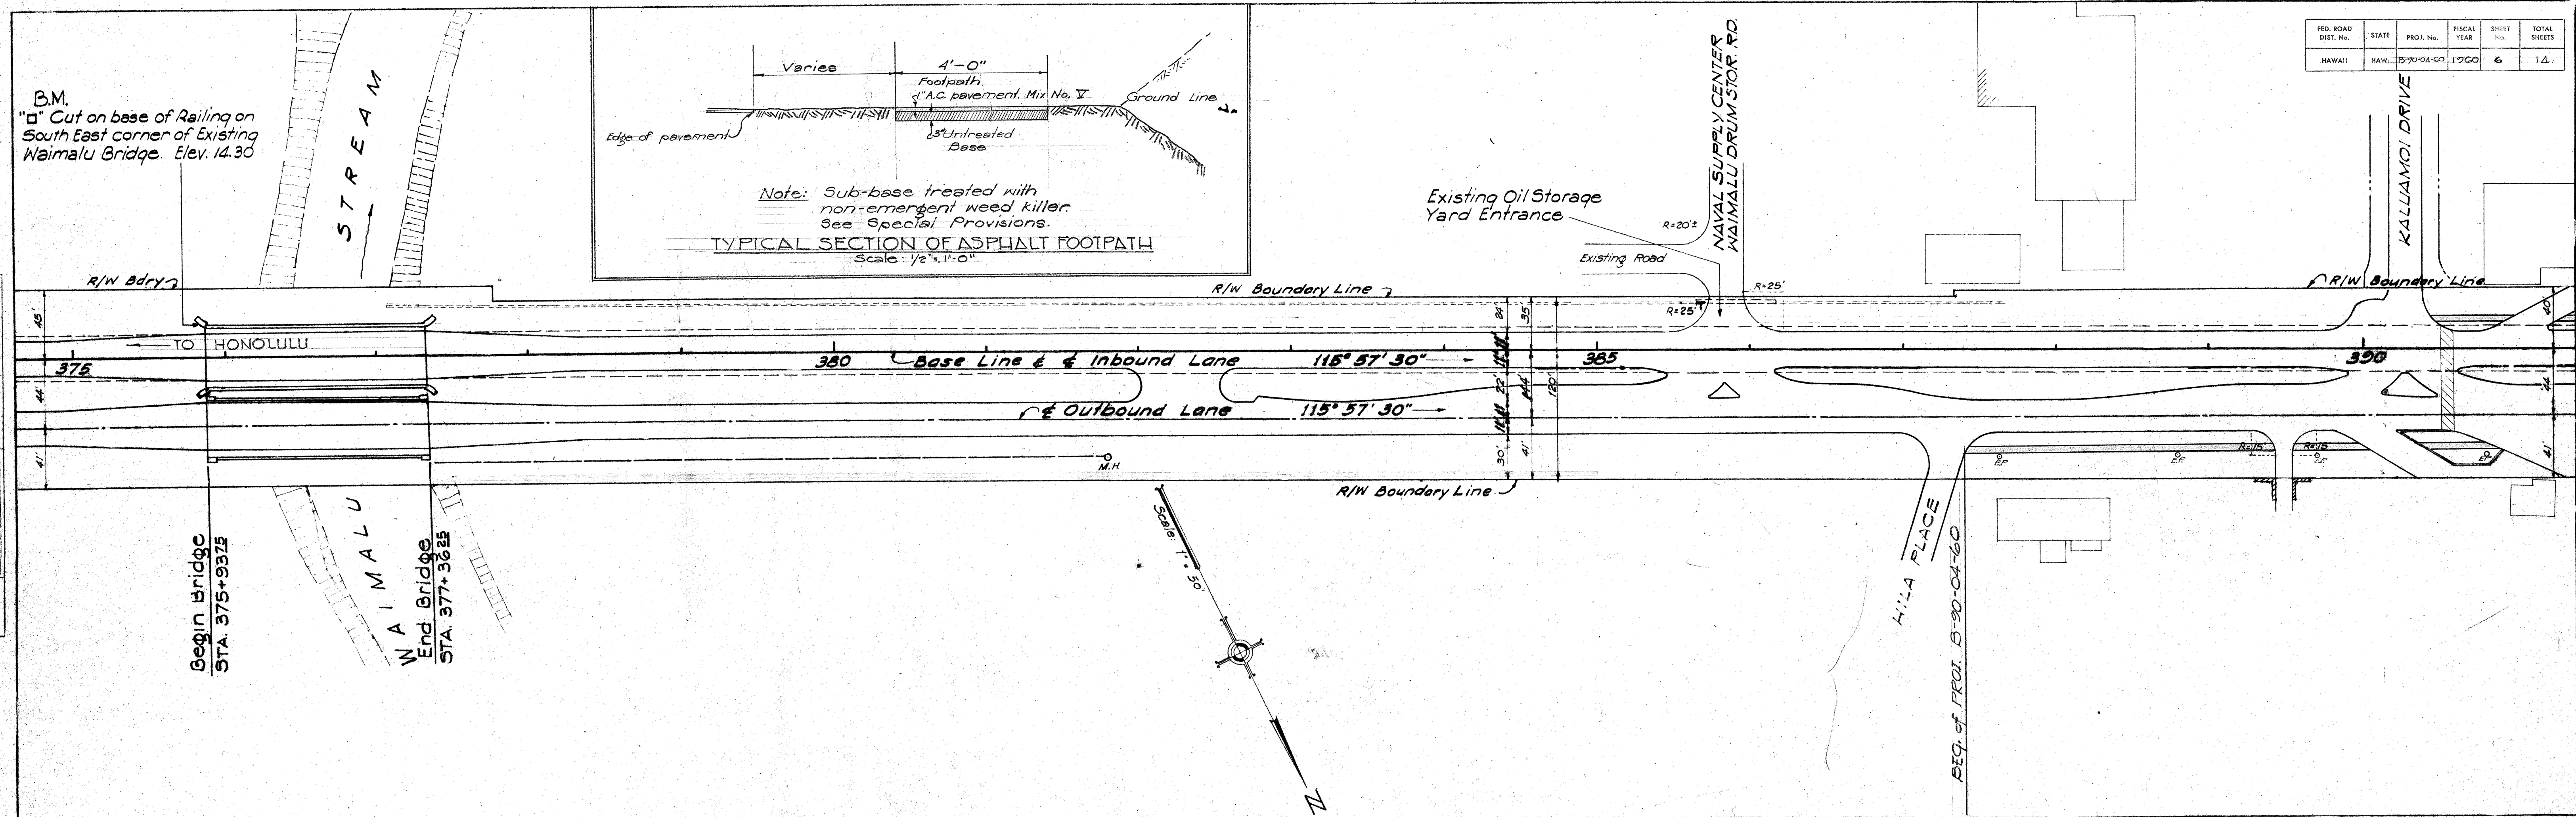


FED. ROAD DIST. No.	STATE	PROJ. No.	FISCAL YEAR	SHEET No.	TOTAL SHEETS
HAWAII	HAW.	B-90-04-60	1960	6	14

PLAN	DATE	BY
SURVEYED		
PLOTTED		
NOTE BOOK		
ALIGNMENT CHECKED		
RT. OF WAY CHECKED		
NO.		

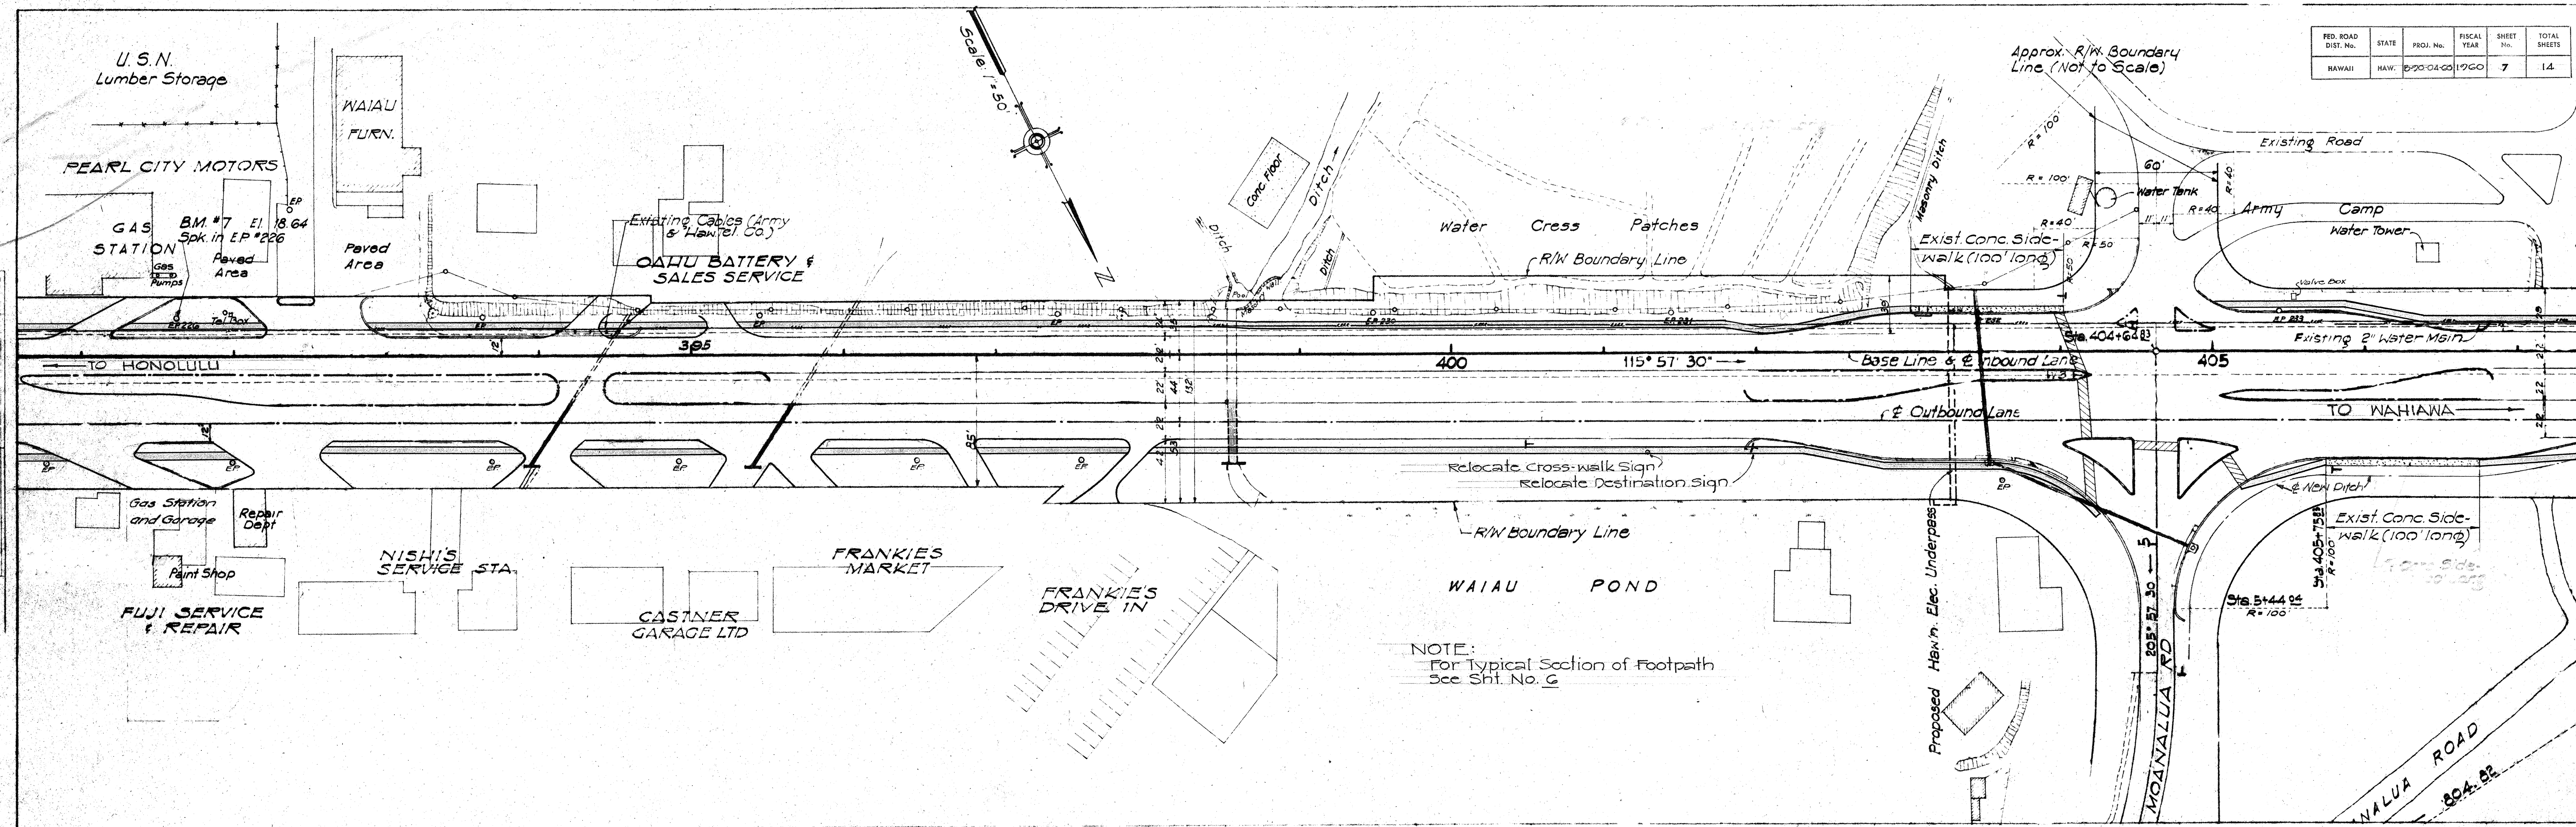


PLAN	DATE	BY
SURVEYED		
PLOTTED		
NOTE BOOK	ALIGNMENT CHECKED	
NO.	FT. OF WAY CHECKED	

FED. ROAD DIST. No.	STATE	PROJ. No.	FISCAL YEAR	SHEET No.	TOTAL SHEETS
HAWAII	HAW.	3-70-01-00	1960	8	14

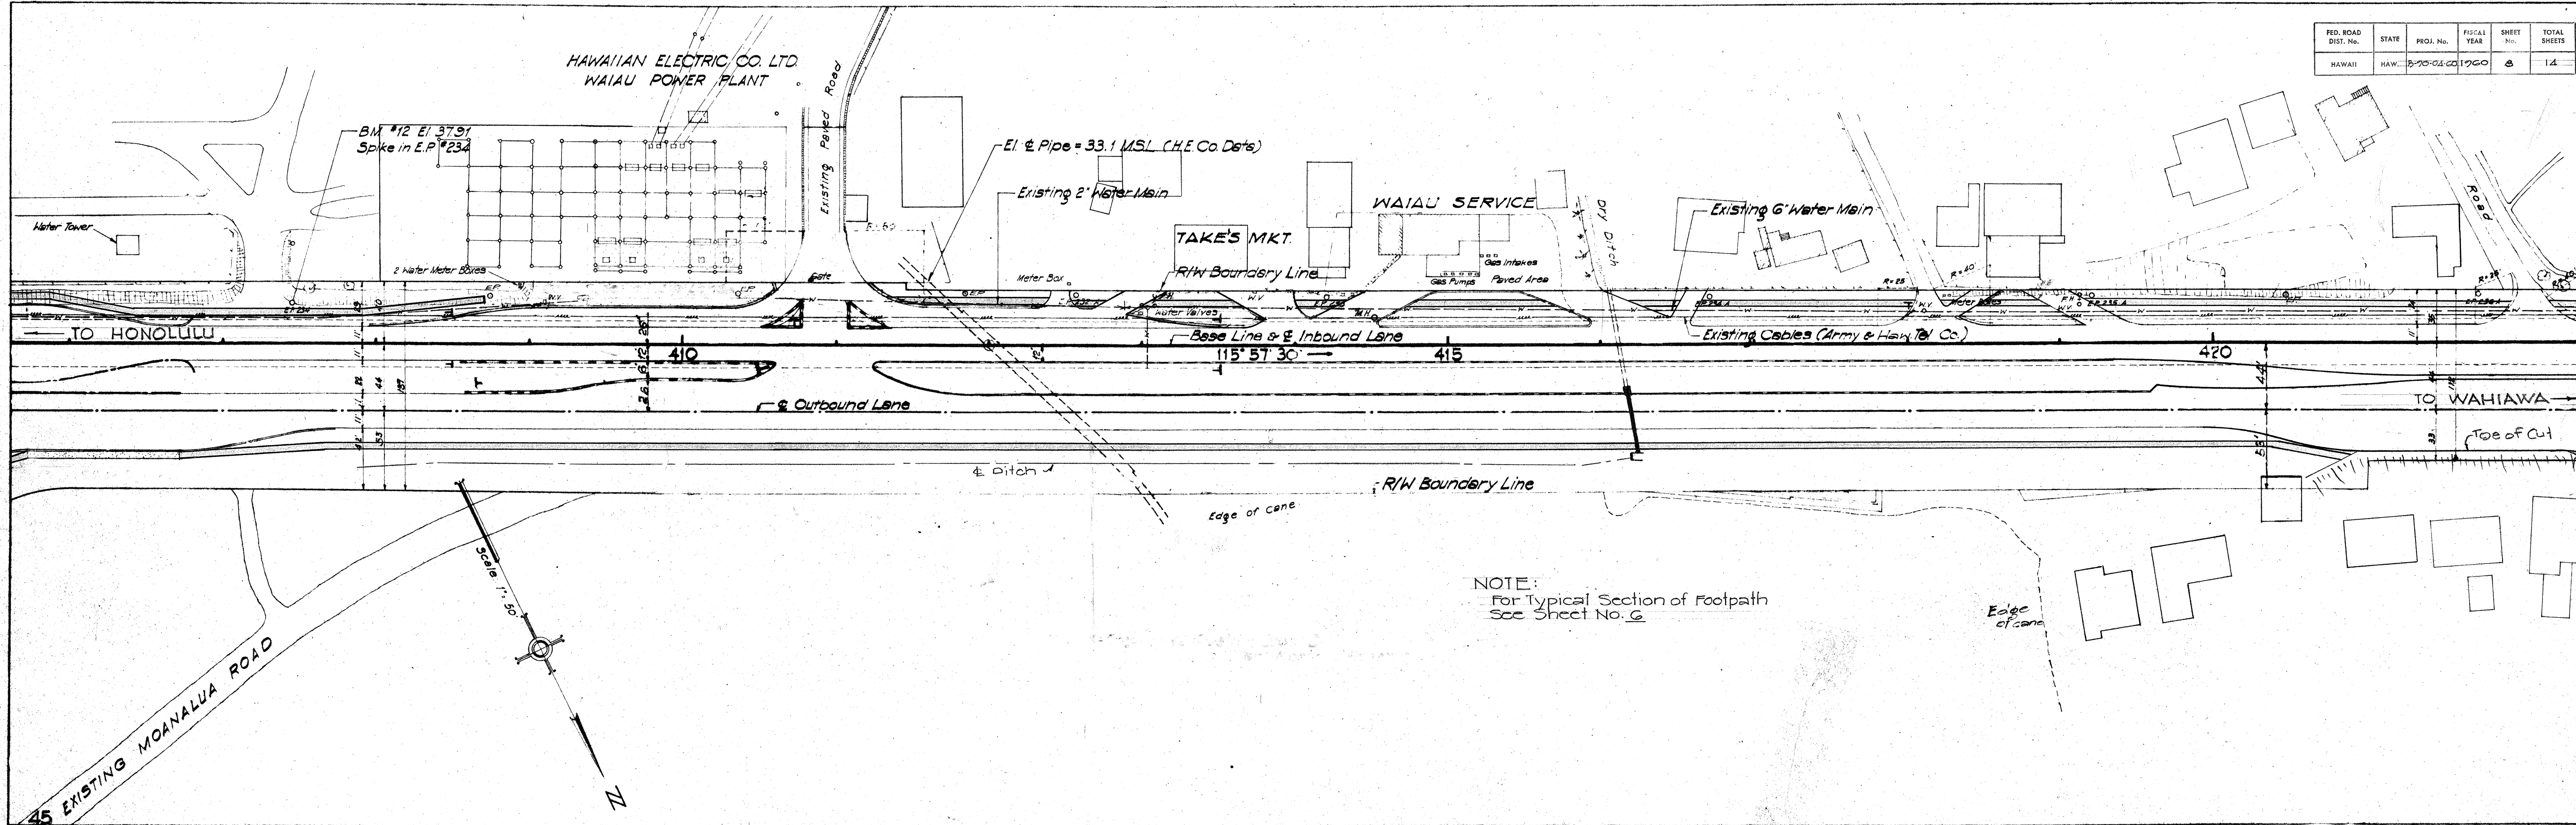


PLAN	DATE
SURVEYED	BY
PLOTTED	BY
NOTE BOOK ALIGNMENT CHECKED	
NOTE BOOK RT. OF WAY CHECKED	
NO.	

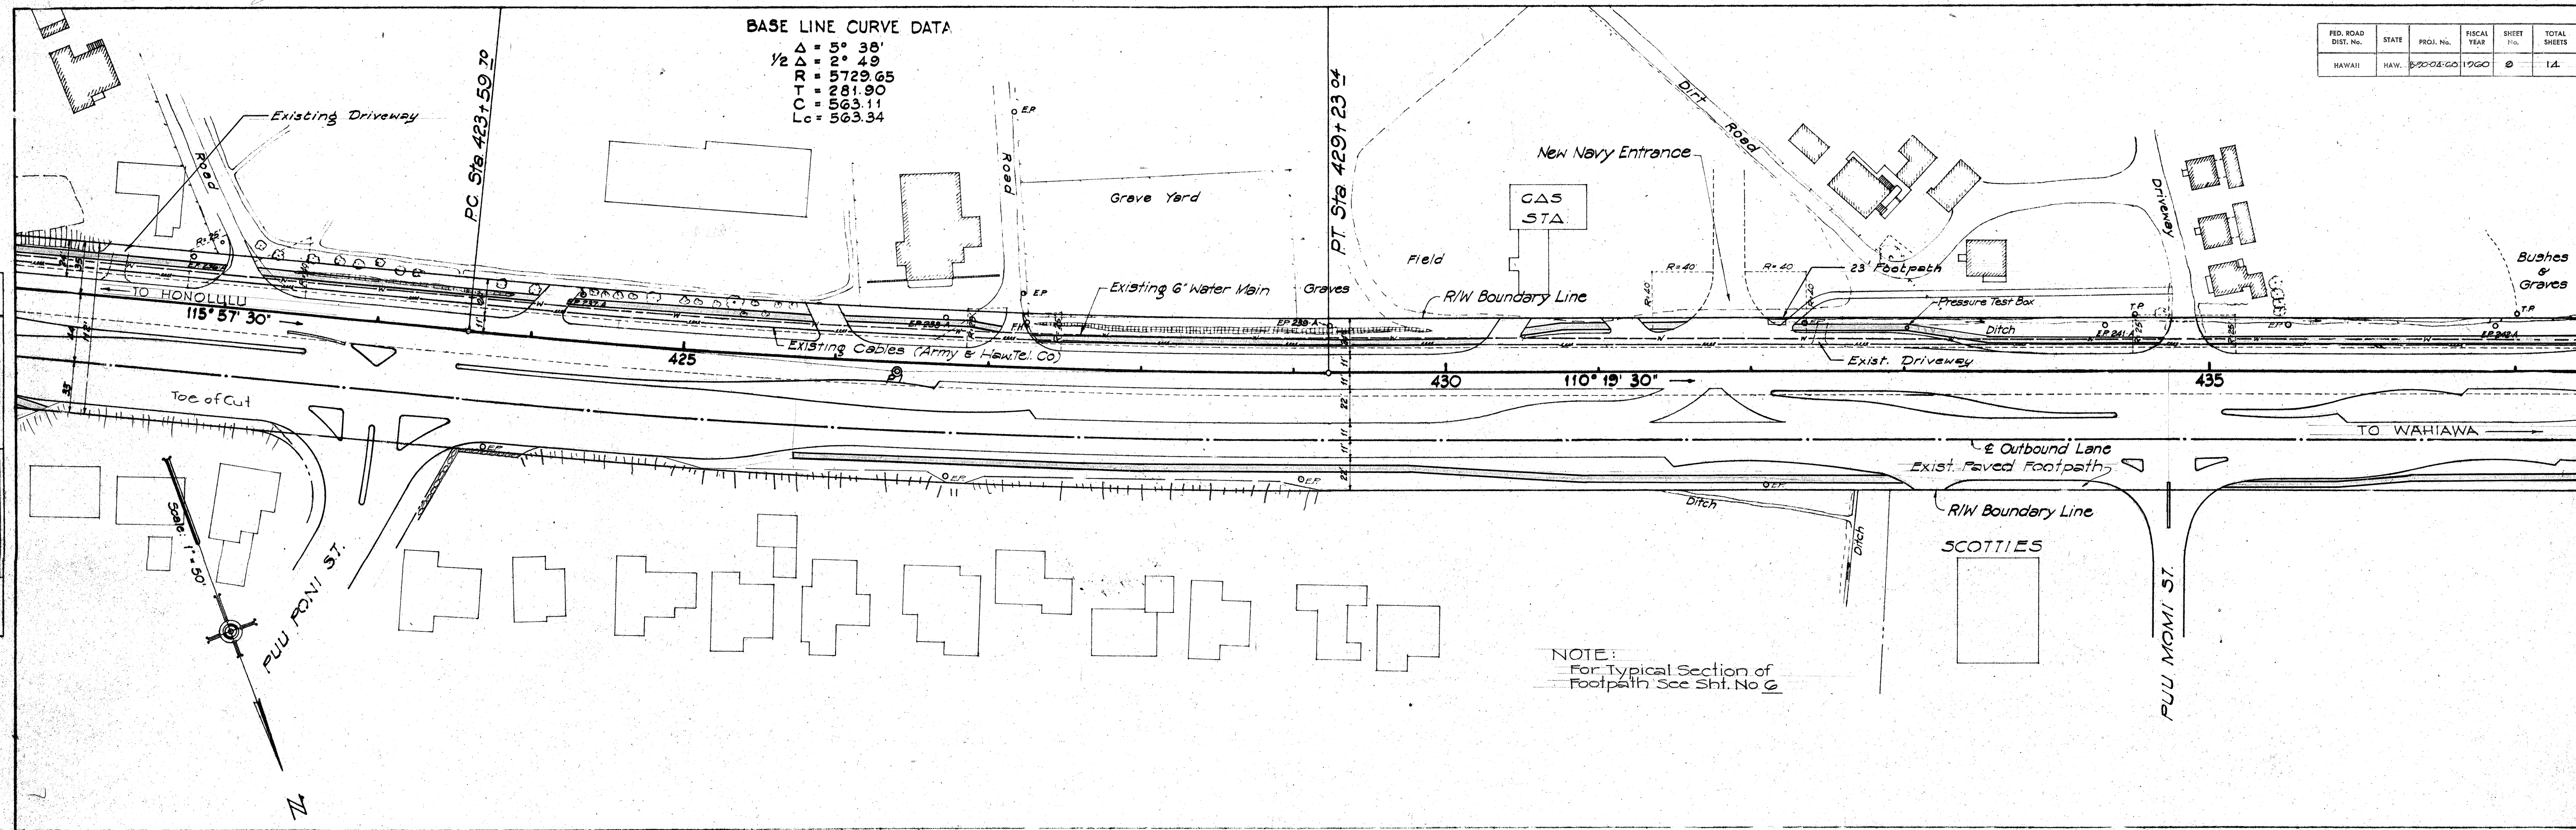

FED. ROAD DIST. No.	STATE	PROJ. No.	FISCAL YEAR	SHEET No.	TOTAL SHEETS
HAWAII	HAW.	670-01-60	1960	9	14

PLAN	DATE	BY
SURVEYED		
PLOTTED		
NOTE BOOK ALIGNMENT CHECKED		
RT. OF WAY CHECKED		
NO.		

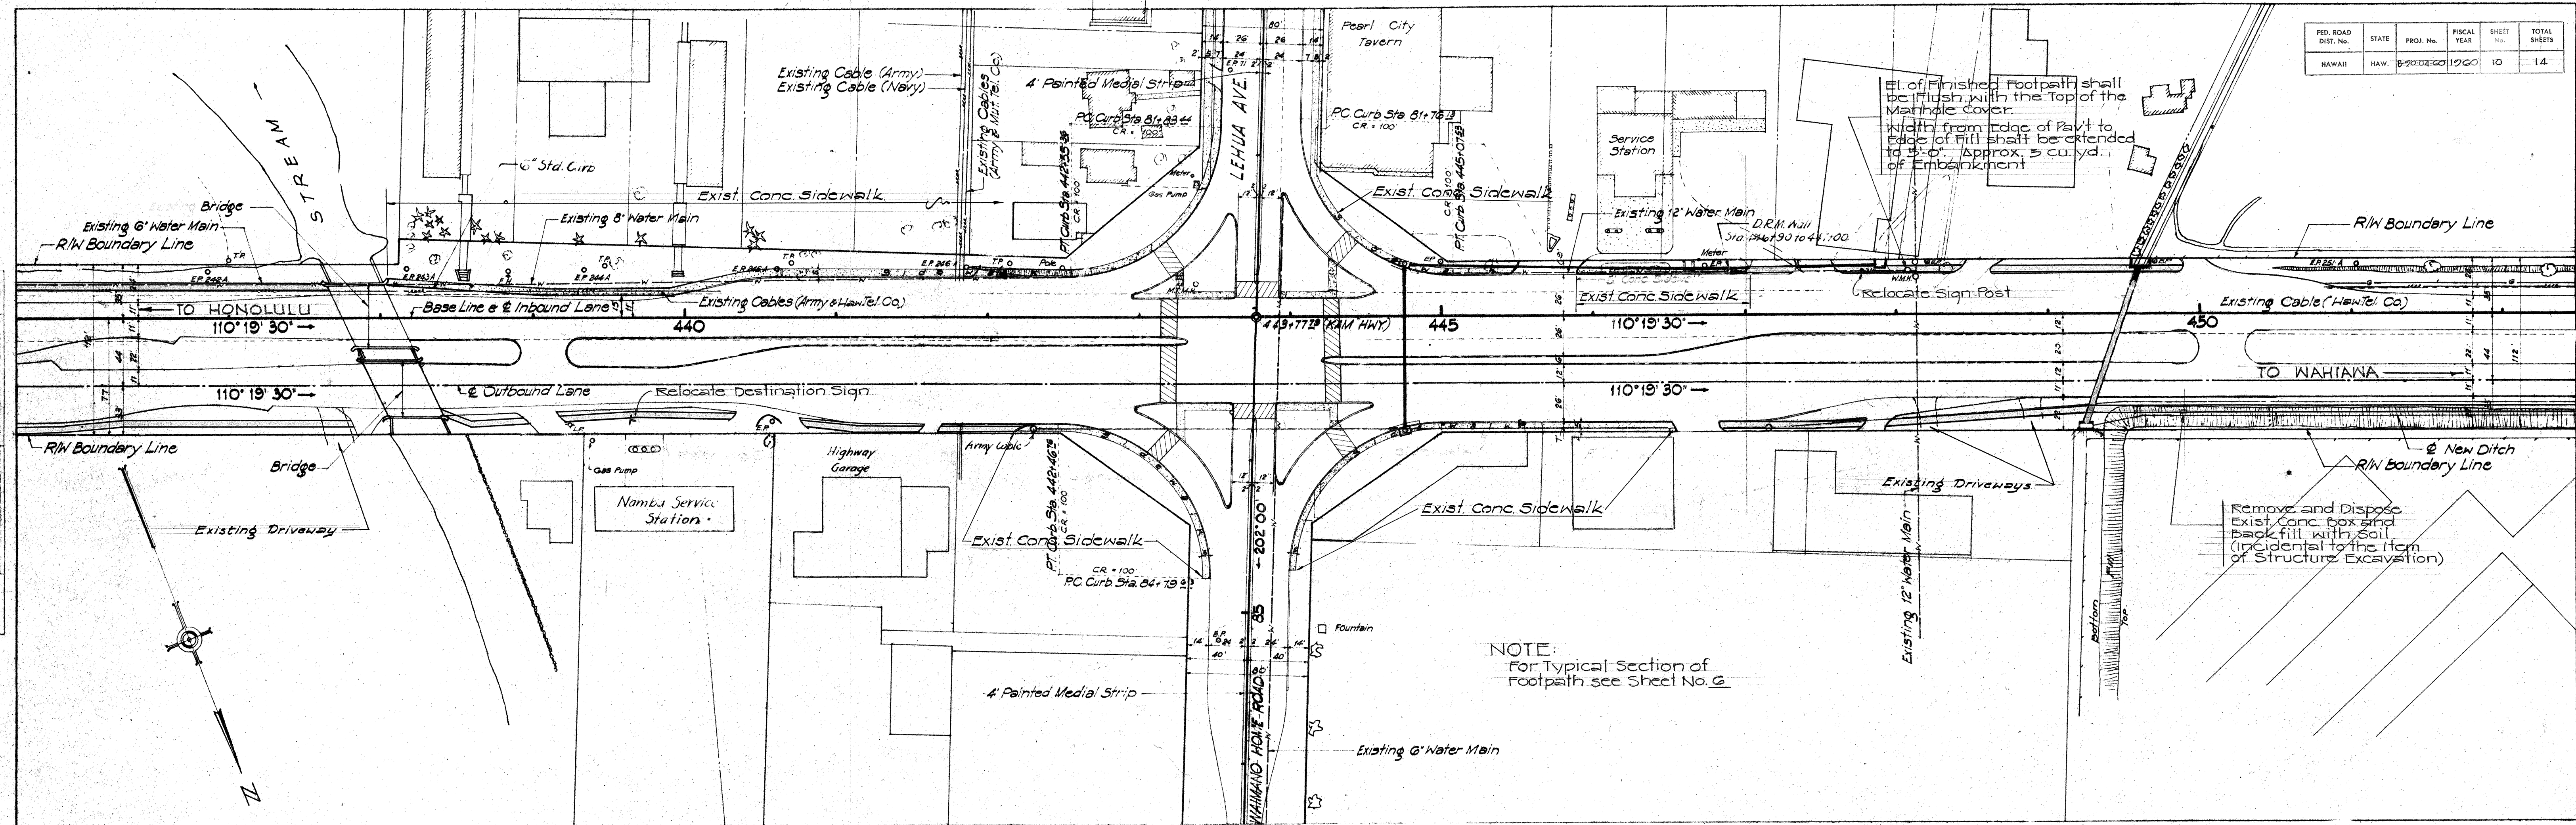

FED. ROAD DIST. No.	STATE	PROJ. No.	FISCAL YEAR	SHEET No.	TOTAL SHEETS
HAWAII	HAW.	8-70-04-60	1960	10	14

PLAN	SURVEYED	DATE
NOTE BOOK	BY	
NO.	RT. OF WAY CHECKED	

