


FED. ROAD DIST. NO.	STATE	FED. AID PROJ. NO.	FISCAL YEAR	SHEET NO.	TOTAL SHEETS
HAWAII	HAW.	F-090-1(5)	1961	2	3

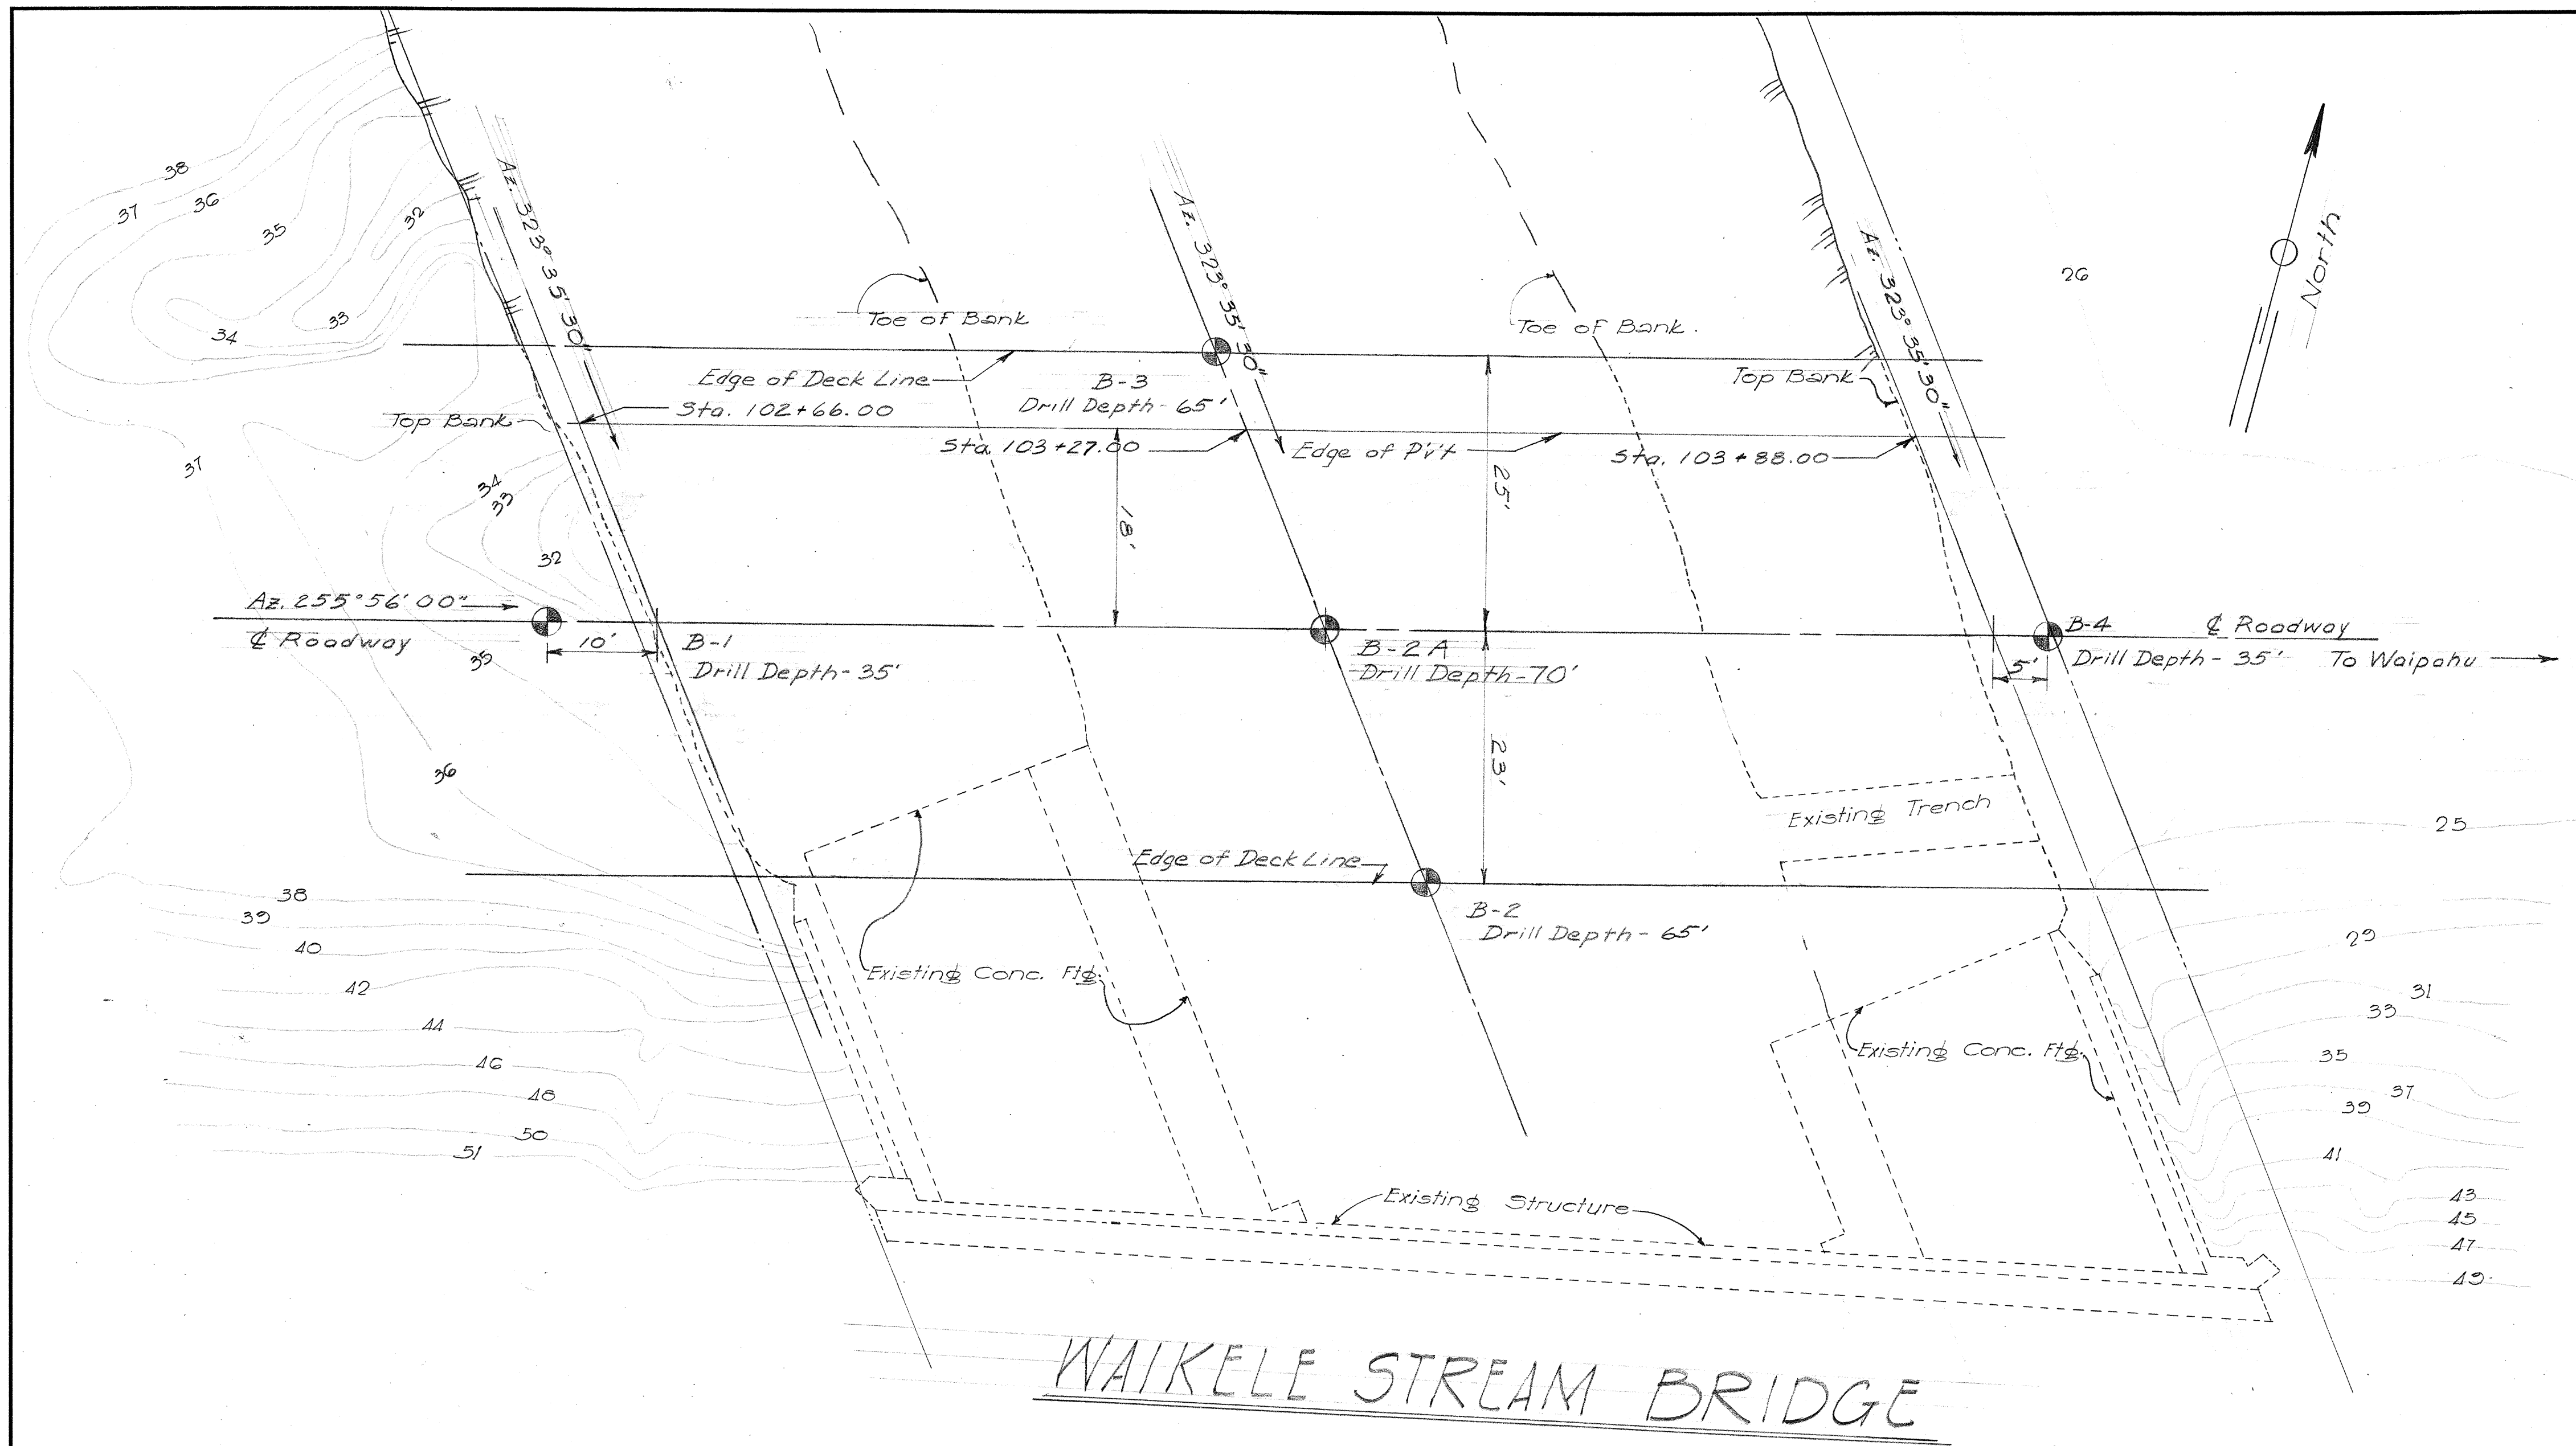

ORIGINAL PLAN	DATE
NOTED BY	
CHECKED BY	
QUANTITIES CHECKED BY	
CHECKED BY	

STATE OF HAWAII
DEPARTMENT OF TRANSPORTATION
DIVISION OF HIGHWAYS



BORING LAYOUT

WAIKELE STREAM BRIDGE

Proj. No F-090-1(5) Unit I

JAN. 1961

Scale: 1" = 10'-0"

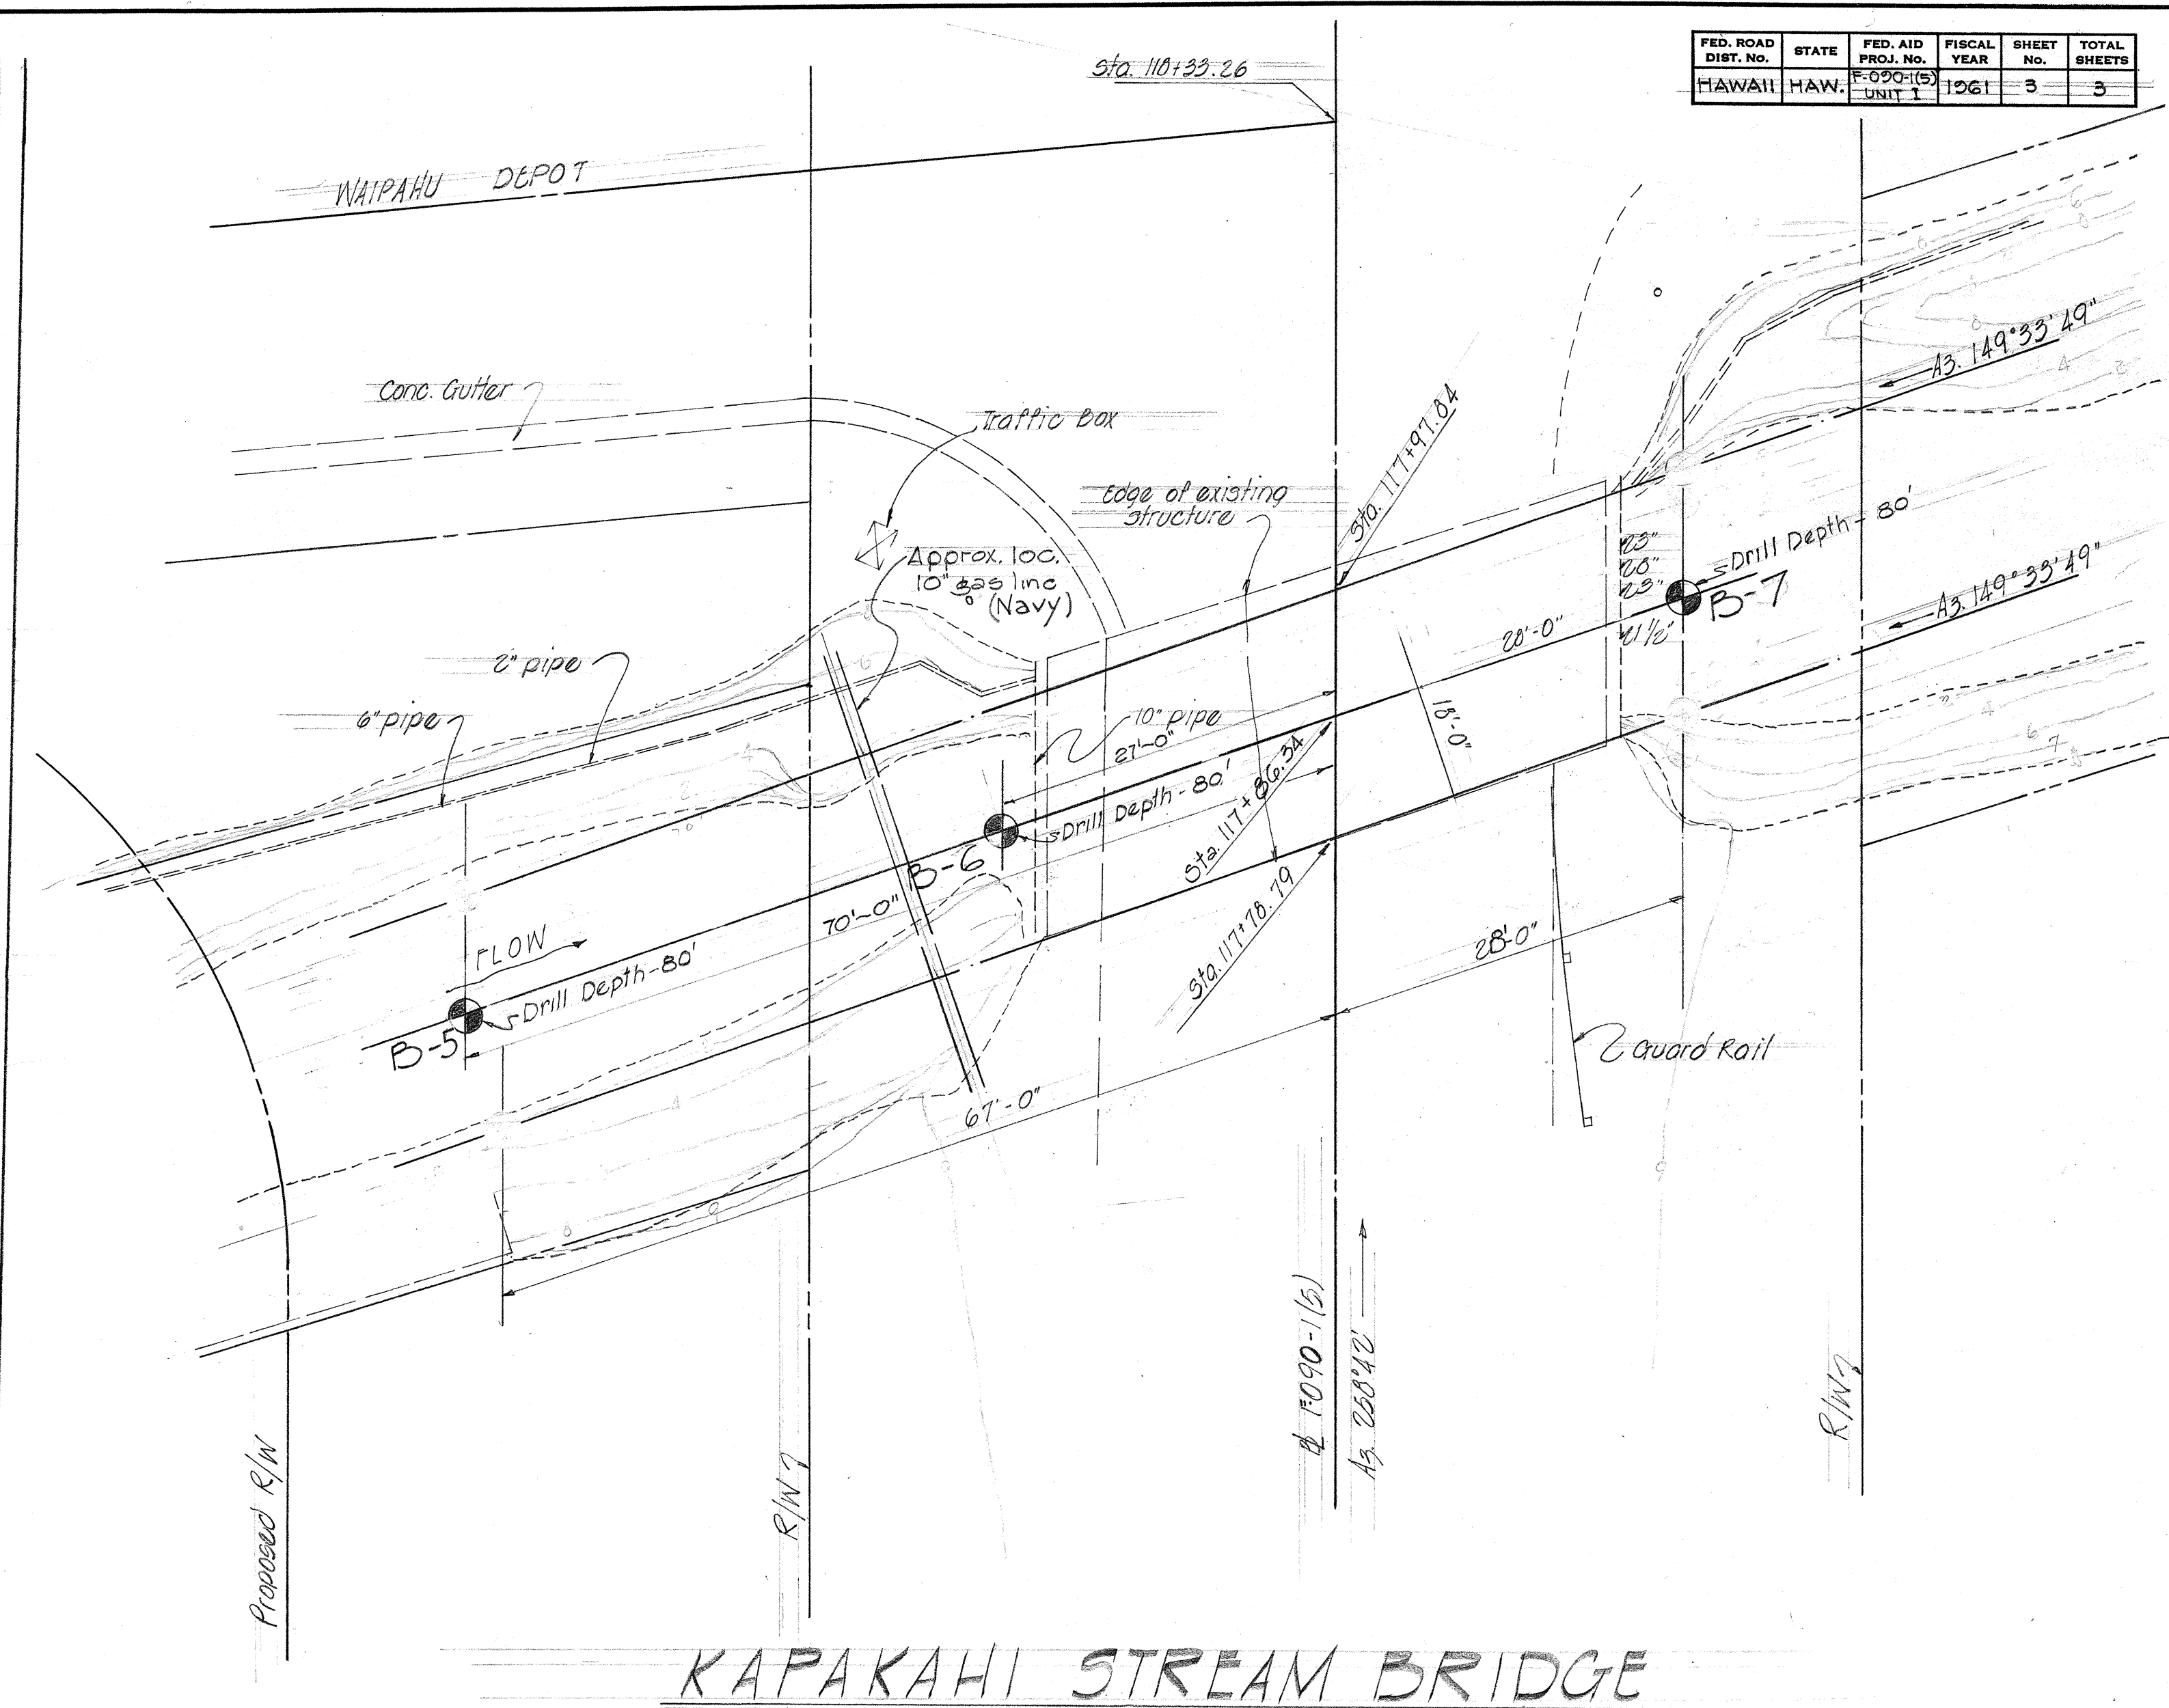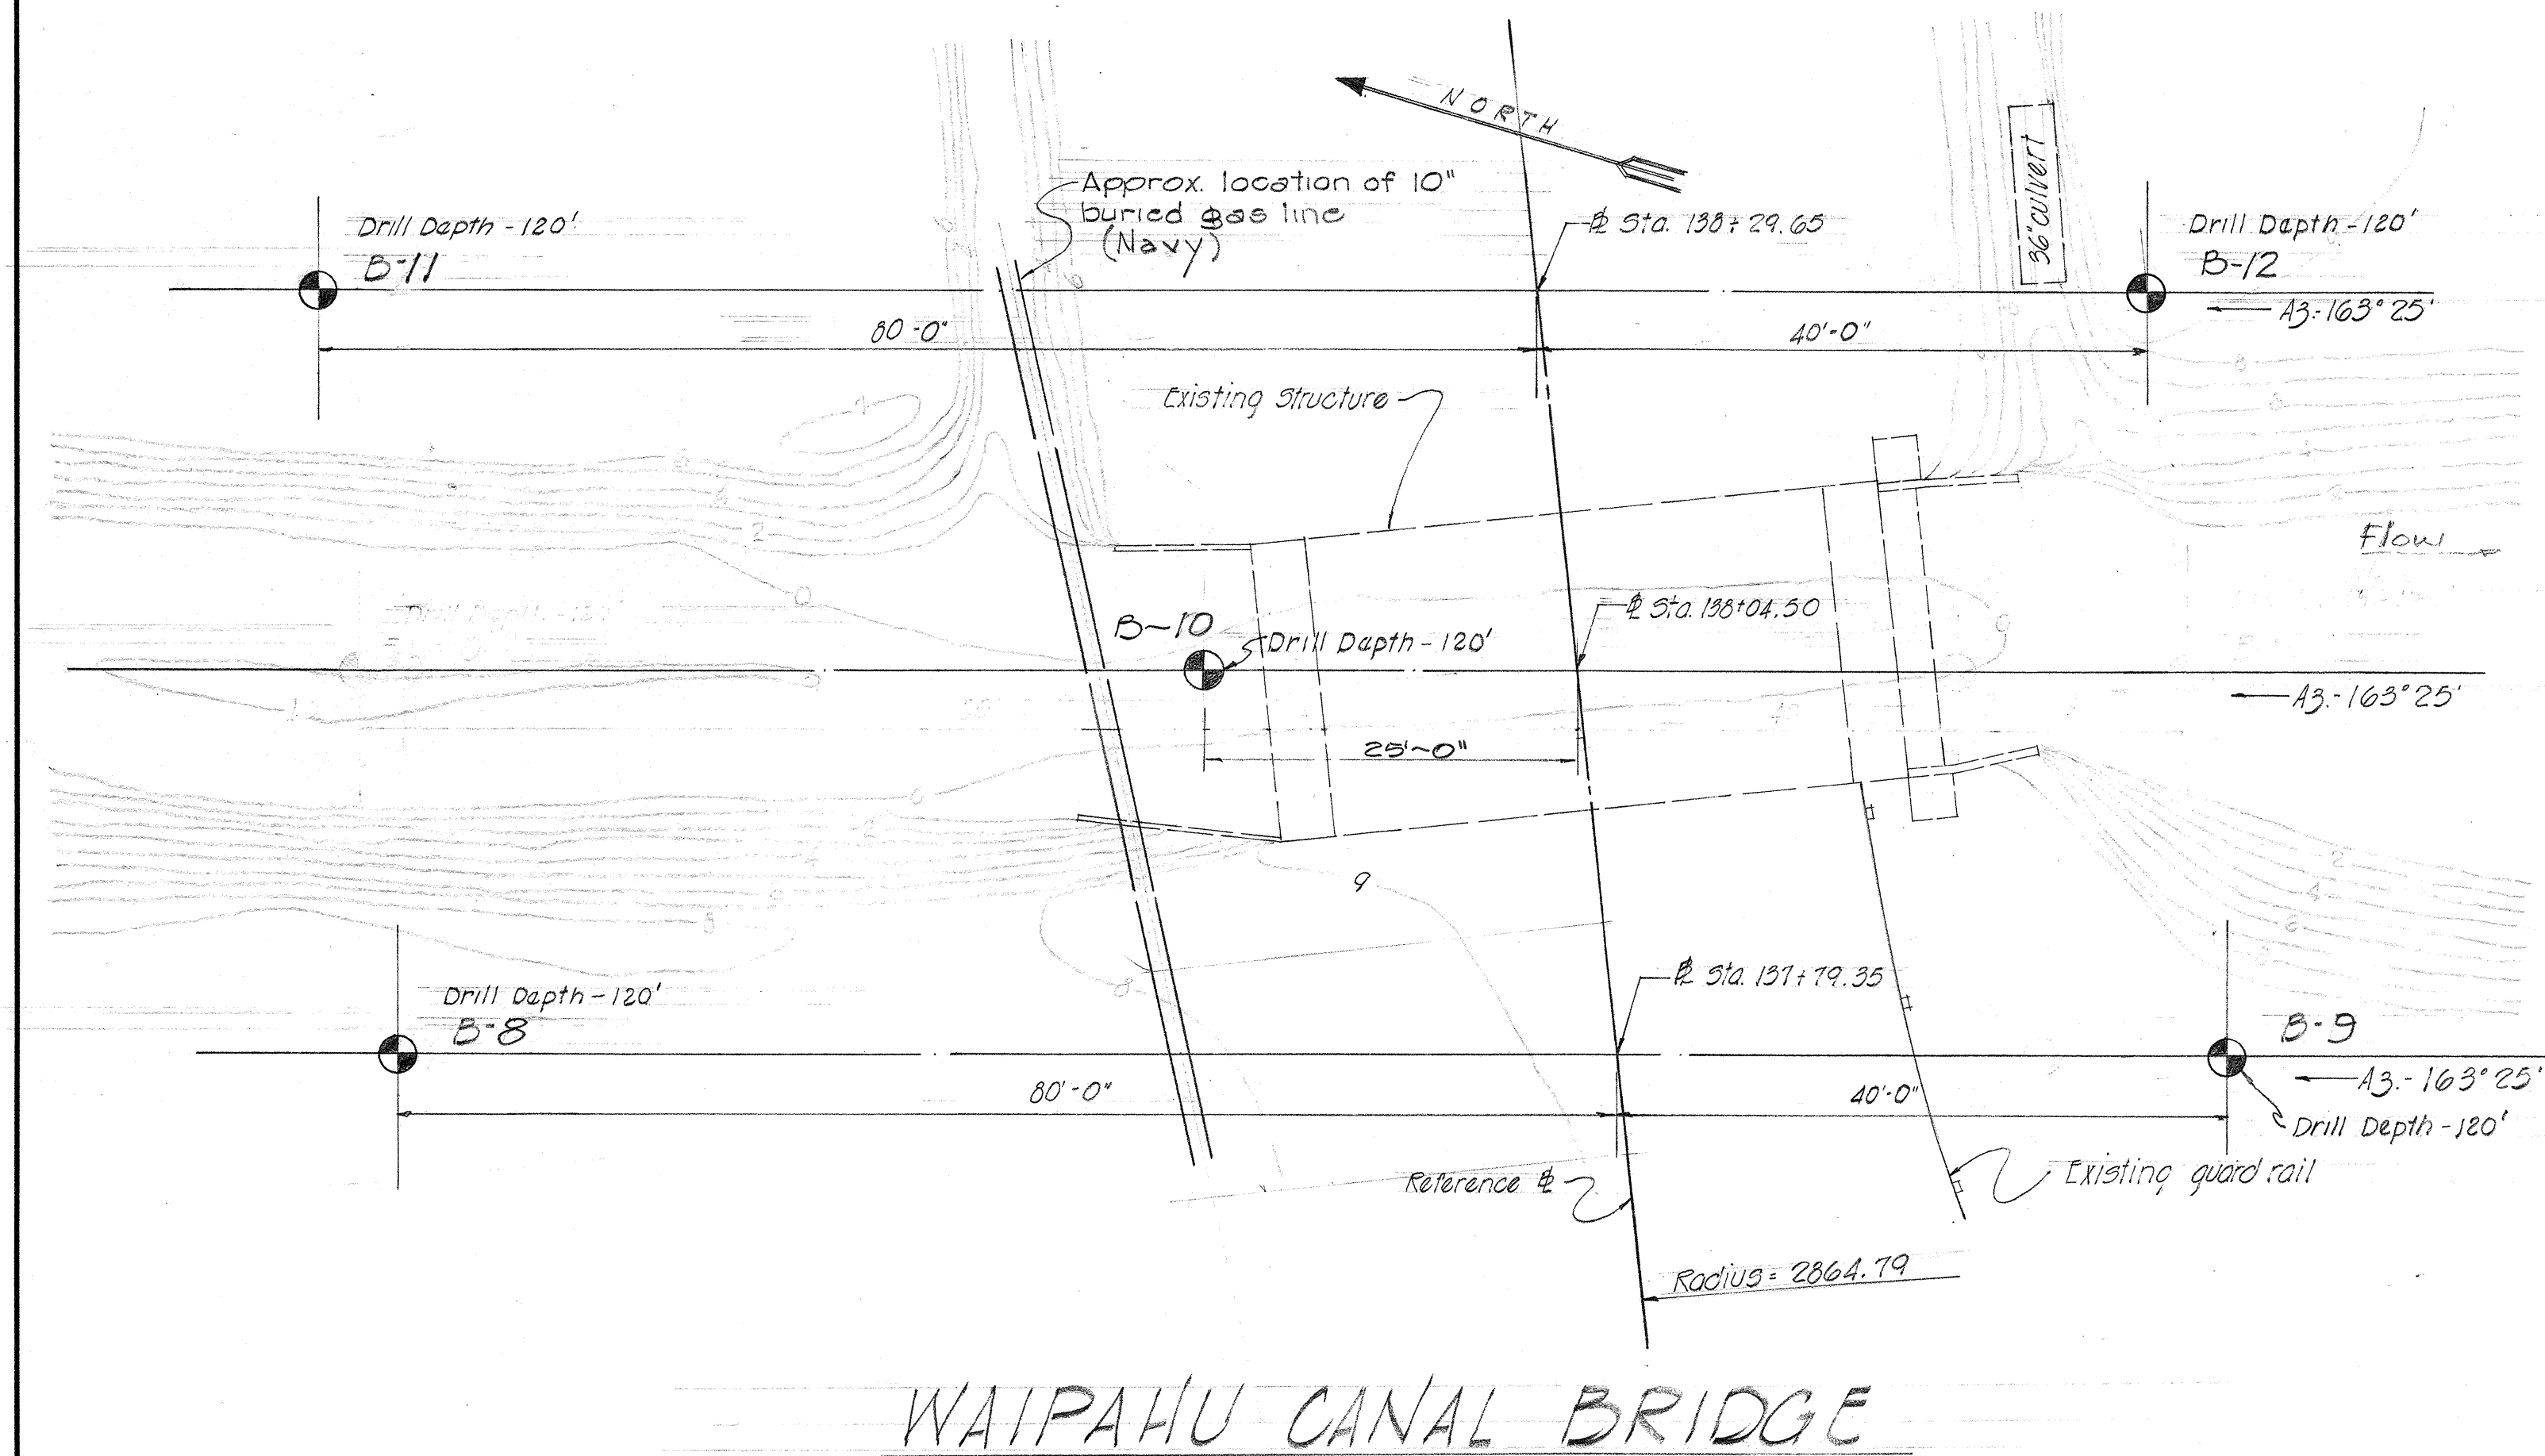

FED. ROAD DIST. No.	STATE	FED. AID PROJ. No.	FISCAL YEAR	SHEET No.	TOTAL SHEETS
HAWAII	HAW.	F-090-(15) UNIT 1	1961	3	3

STATE OF HAWAII
DEPARTMENT OF TRANSPORTATION
DIVISION OF HIGHWAYS

BORING LAYOUT
WAIPAHU CANAL BRIDGE
KAKAHAHI STREAM BRIDGE
Proj. No F-020-1(3) Unit I

JAN. 1961

SCALE: 1" = 10'-0"

SHEET NO. 2 OF 2 SHEETS

3

ORIGINAL PLAN	SURVEY PLOTTED BY _____ DATE _____ DESIGNED BY _____ DRAWN BY _____ TRACED BY _____ QUANTITIES BY _____ QUANTITIES CHECKED BY _____ CHECKED BY _____
NOTE BOOK No. _____	