


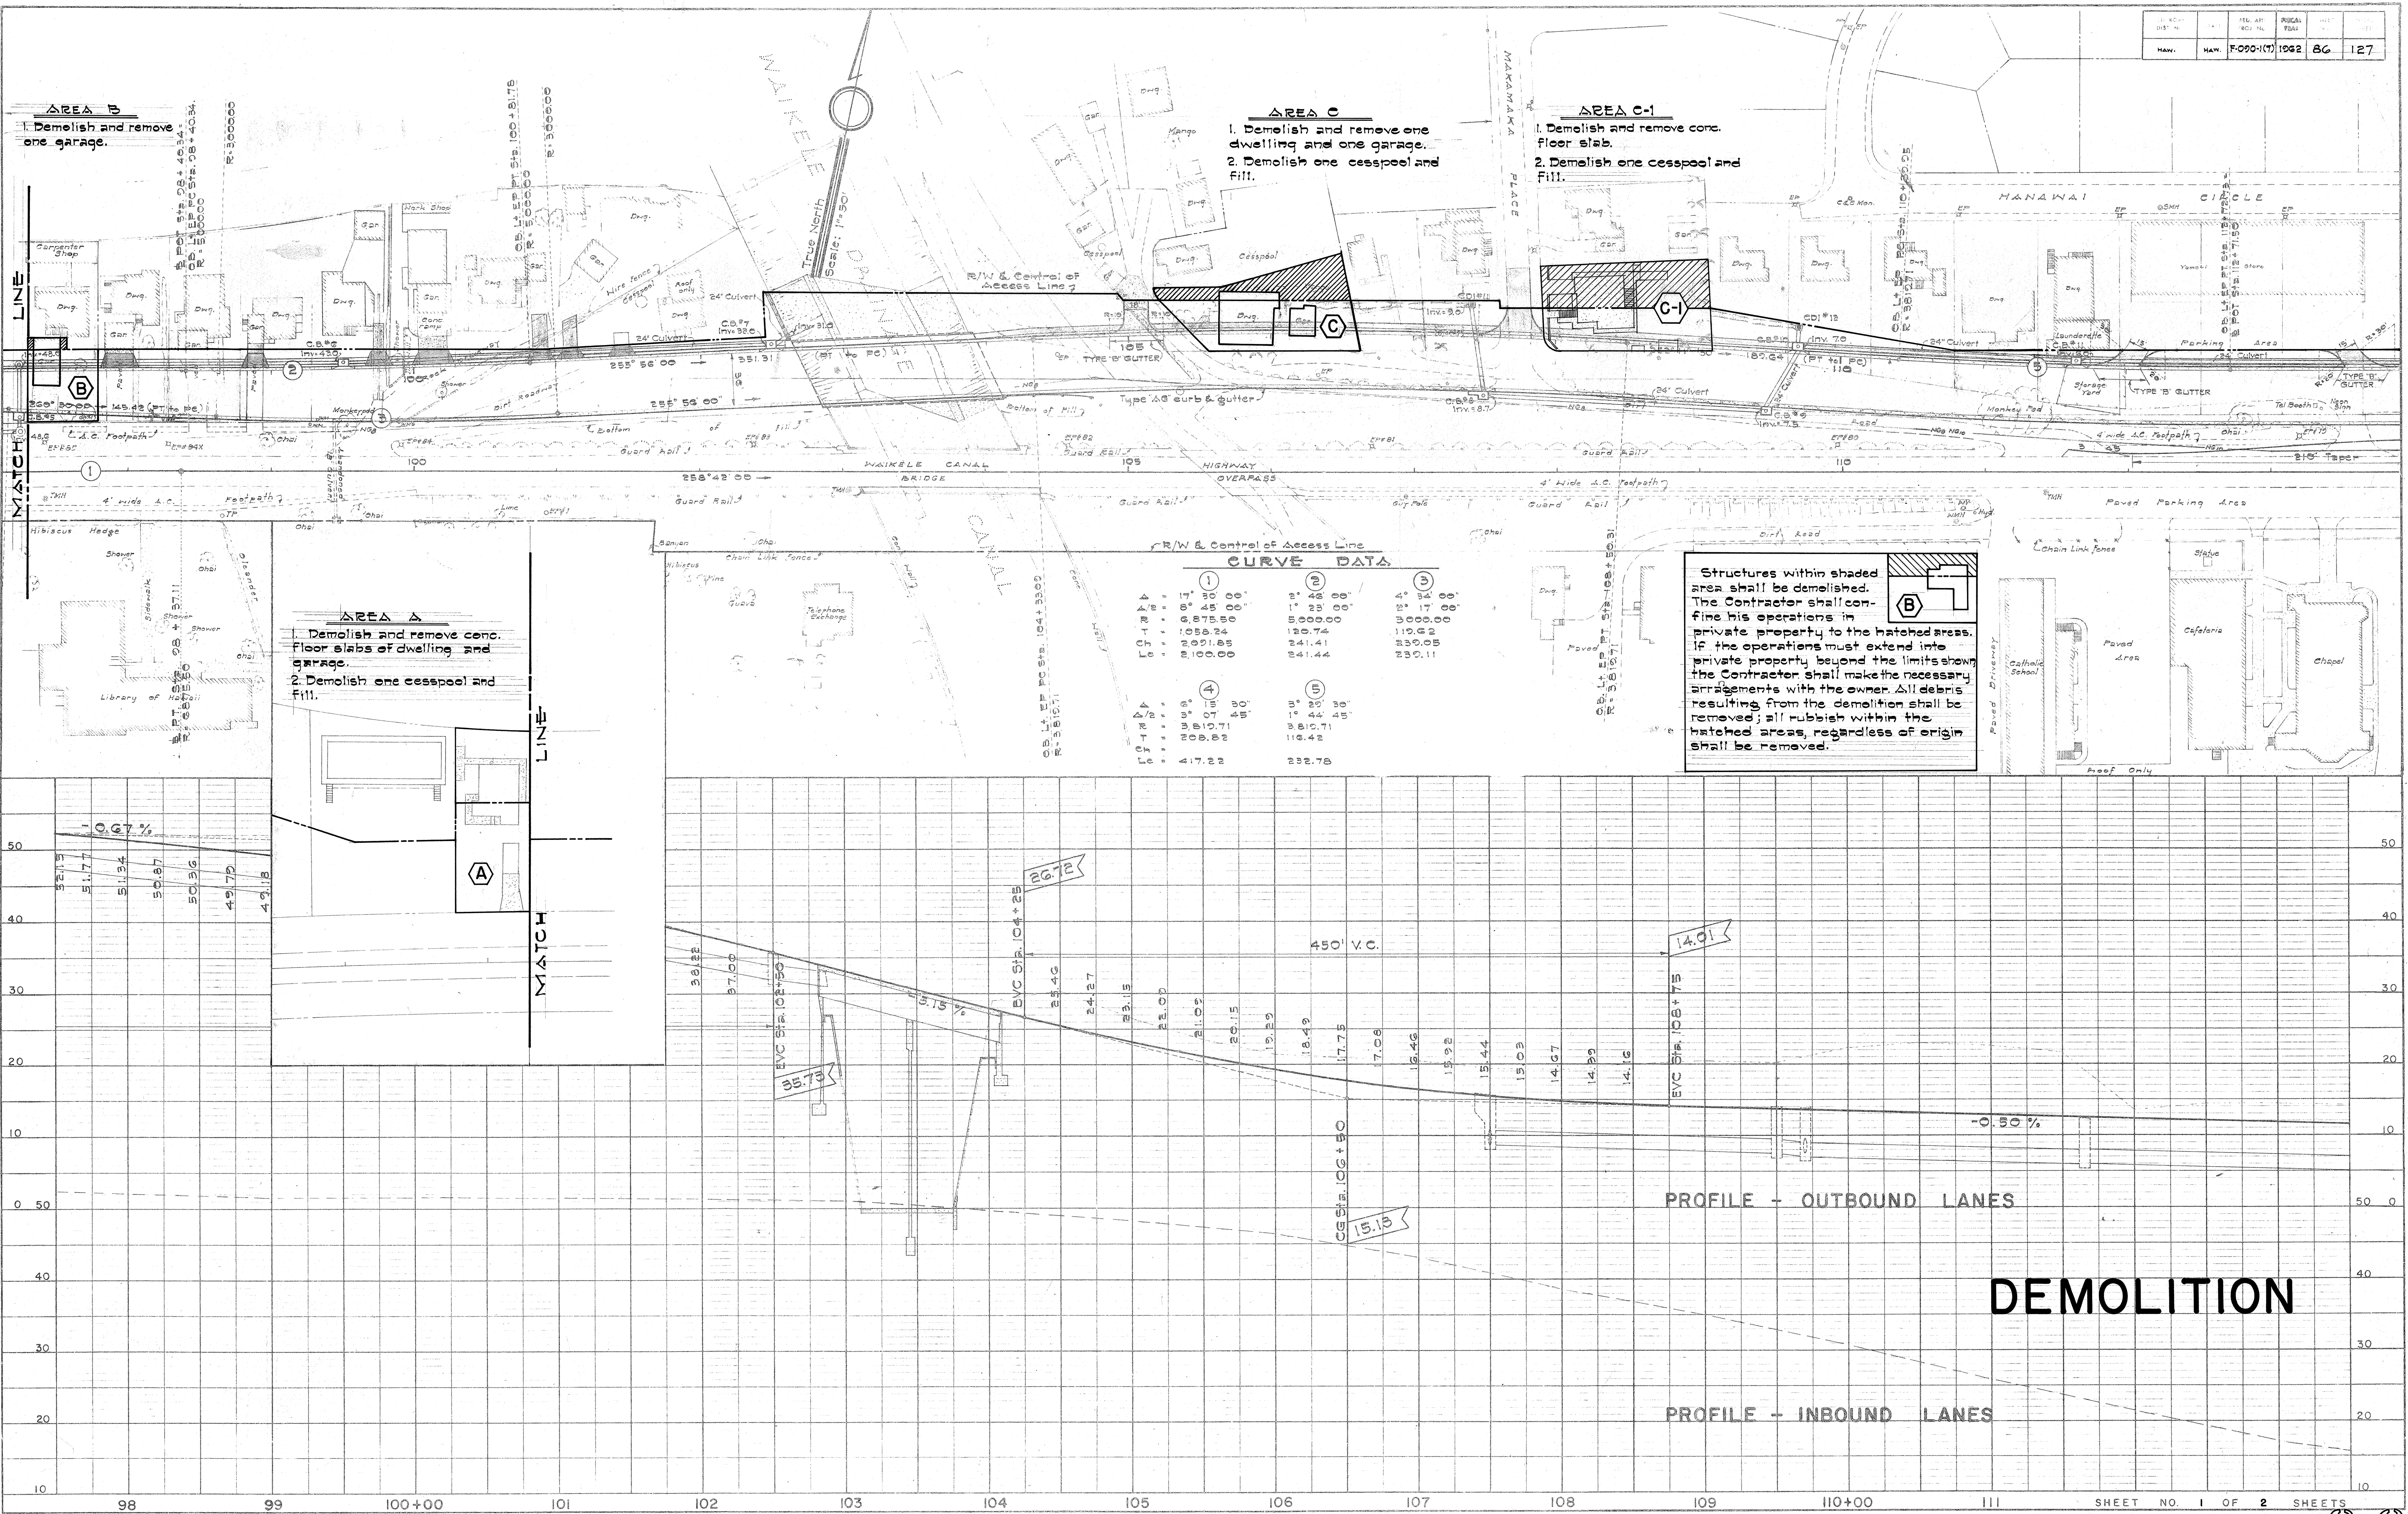

PLAN
SURVEYED
NOTE BOOK
NO. 1000000
DATE
BY
HAN

PROFILE
SURVEYED
NOTE BOOK
NO. 1000000
DATE
BY
HAN

FED. ROAD DIST. NO.	STATE	FED. AID PROJ. NO.	FISCAL YEAR	SHEET NO.	TOTAL SHEETS
HAWAII	HAW.	F-090-1(2)	1962	87	127

PLAN	DATE	BY	DATE
SURVEYED			
PLOTTED			
NOTE BOOK			
ALIGNMENT CHECKED			
RT. OF WAY CHECKED			
NO.			

PROFILE	DATE	BY	DATE
SURVEYED			
PLOTTED			
NOTE BOOK			
GRADES CHECKED			
STRUCTURE NOTATIONS CH. NO.			
NO.			

