
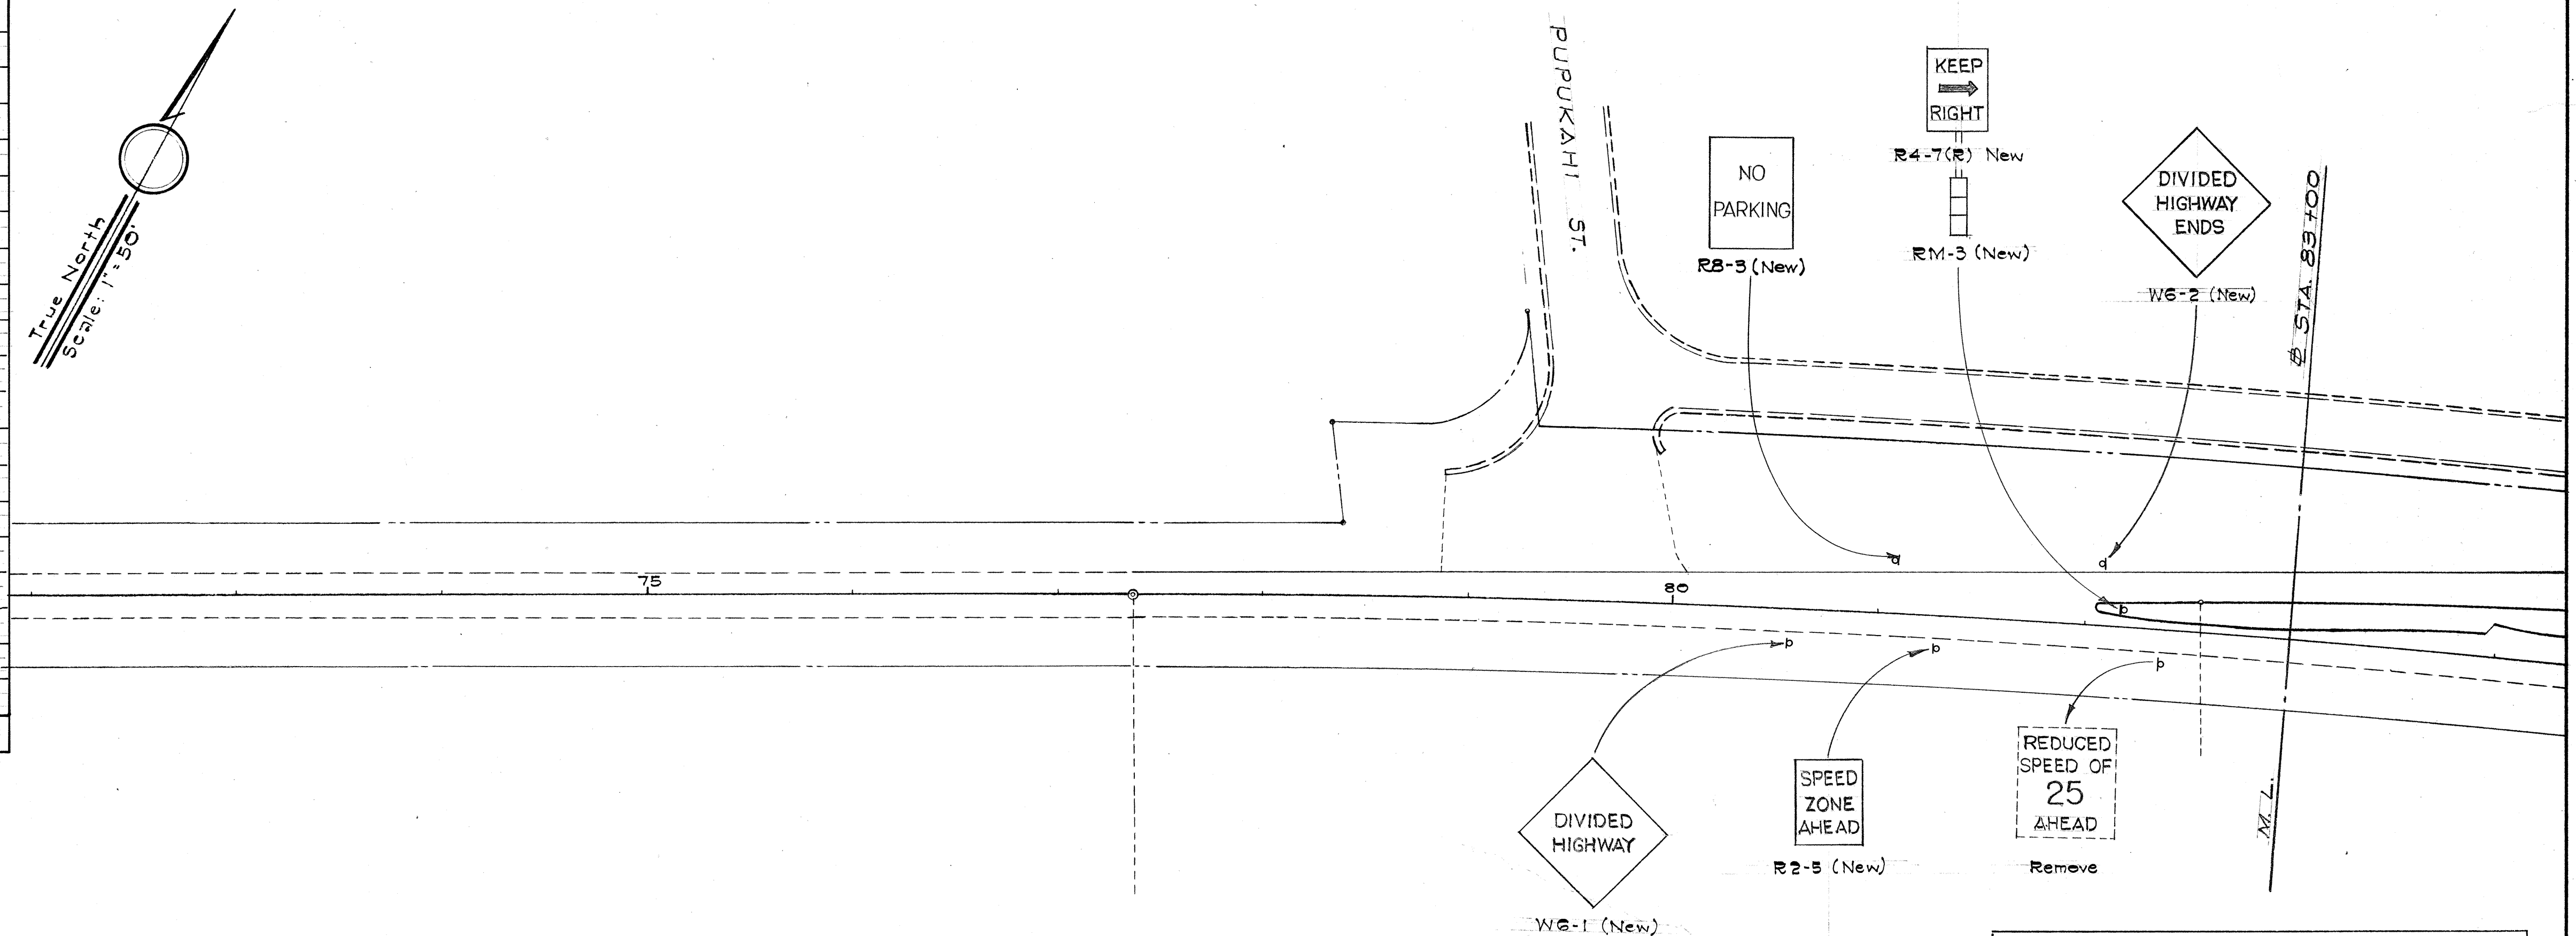


SUMMARY OF
DIRECTIONAL, REGULATORY & WARNING SIGNS

TYPE	DESCRIPTION	SIGN ONLY			SIGN & POST		
		NEW	REL.	REM.	NEW	REL.	REM.
R1-1	STOP		2		2	2	
R2-1 (25)	SPEED LIMIT 25	1			4	1	
R2-1 (35)	SPEED LIMIT 35				1		
R2-5	SPEED ZONE				2		
	BEGIN 25 MILE SPEED			1			1
	BEGIN 35 MILE SPEED						1
	REDUCED SPEED OF 25 AHEAD						2
R3-1	NO RIGHT TURN				1		
R3-4	NO U TURN	5			2		
R4-7(R)	KEEP → RIGHT				2		1
R5-1	DO NOT ENTER	1			2	1	
W6-1	DIVIDED HIGHWAY				1		
W6-2	DIVIDED HIGHWAY ENDS				1		
	DIVIDED HIGHWAY AHEAD						1
	END OF DIVIDED HIGHWAY						1
R7-107	NO PARKING, BUS STOP →				6		
	NO PARKING, BUS STOP →						6
R6-1(R)	ONE WAY, (ARROW)				2		
R6-3	TWO WAY TRAFFIC AHEAD				1		
R3-9	↓				2		
R3-10	↑↓				2		
R7-1	NO PARKING ANYTIME ↔	1			26	1	
	NO CROSSING DOUBLE LINES						3
	LEFT LANE, LEFT TURN ONLY						1
W9-1	SCHOOL				7		
	SCHOOL, SLOW ZONE						3
	CROSS WALK (With Blinkers)						2
	↓ with Blinkers						1
	DO NOT BLOCK INTERSECTION						1
	NO RIGHT TURN ON RED						3
	TURN RIGHT ANYTIME WITH CAUTION						1
	STOP WHEN PEDESTRIAN ARE IN CROSSWALK						1
	STREET NAME						3
	HAWAII 90 (Includes Cardinal)						2
RM-3	Reflectors	4			5		
	3 Round Reflectors			1			5
RM-1	Reflectors	2			13		
R8-3	NO PARKING				3		
R7-1(R)	NO PARKING →				2		
R7-1(L)	NO PARKING ←				2		
R2-1 (30)	SPEED LIMIT 30				1	1	

GENERAL NOTES

1. EXISTING SIGNS SHALL BE RELOCATED AS NOTED.
2. EXACT LOCATION OF SIGNS TO BE DETERMINED BY THE ENGINEER.
3. EXISTING SIGNS TO REMAIN ARE NOT SHOWN ON THESE PLANS. THESE SIGNS SHALL NOT BE DISTURBED UNLESS SO ORDERED BY THE ENGINEER.
4. PAVEMENT MARKINGS TO BE DONE BY OTHERS.

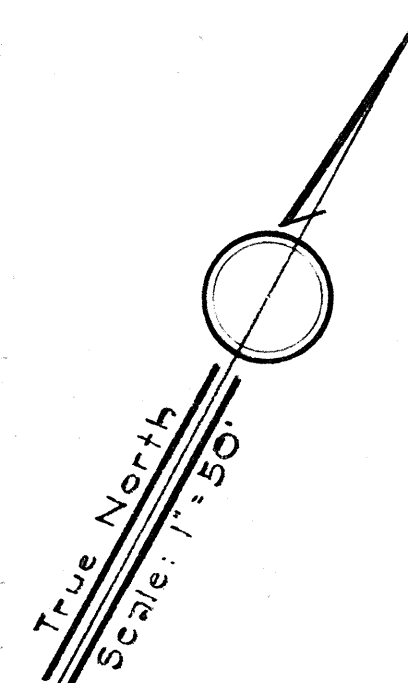

LEGEND

- Signs Mounted on galv. pipe
- Signs Mounted on wood poles.
- Signs Mounted on galv. flanged channel.

STATE OF HAWAII
DEPARTMENT OF TRANSPORTATION
HIGHWAYS DIVISION


**DIRECTIONAL, REGULATORY
AND WARNING SIGNS**

FARRINGTON HIGHWAY
PROJECT NO. F-090-1(7)

Scale: 1" = 50' Date: Jan. 1962

SHEET No. 1 OF 4 SHEETS


FED. ROAD DIST. NO.	STATE	FED. AID PROJ. NO.	FISCAL YEAR	SHEET NO.	TOTAL SHEETS
HAWAII	HAW	F090-10	1962	21	127

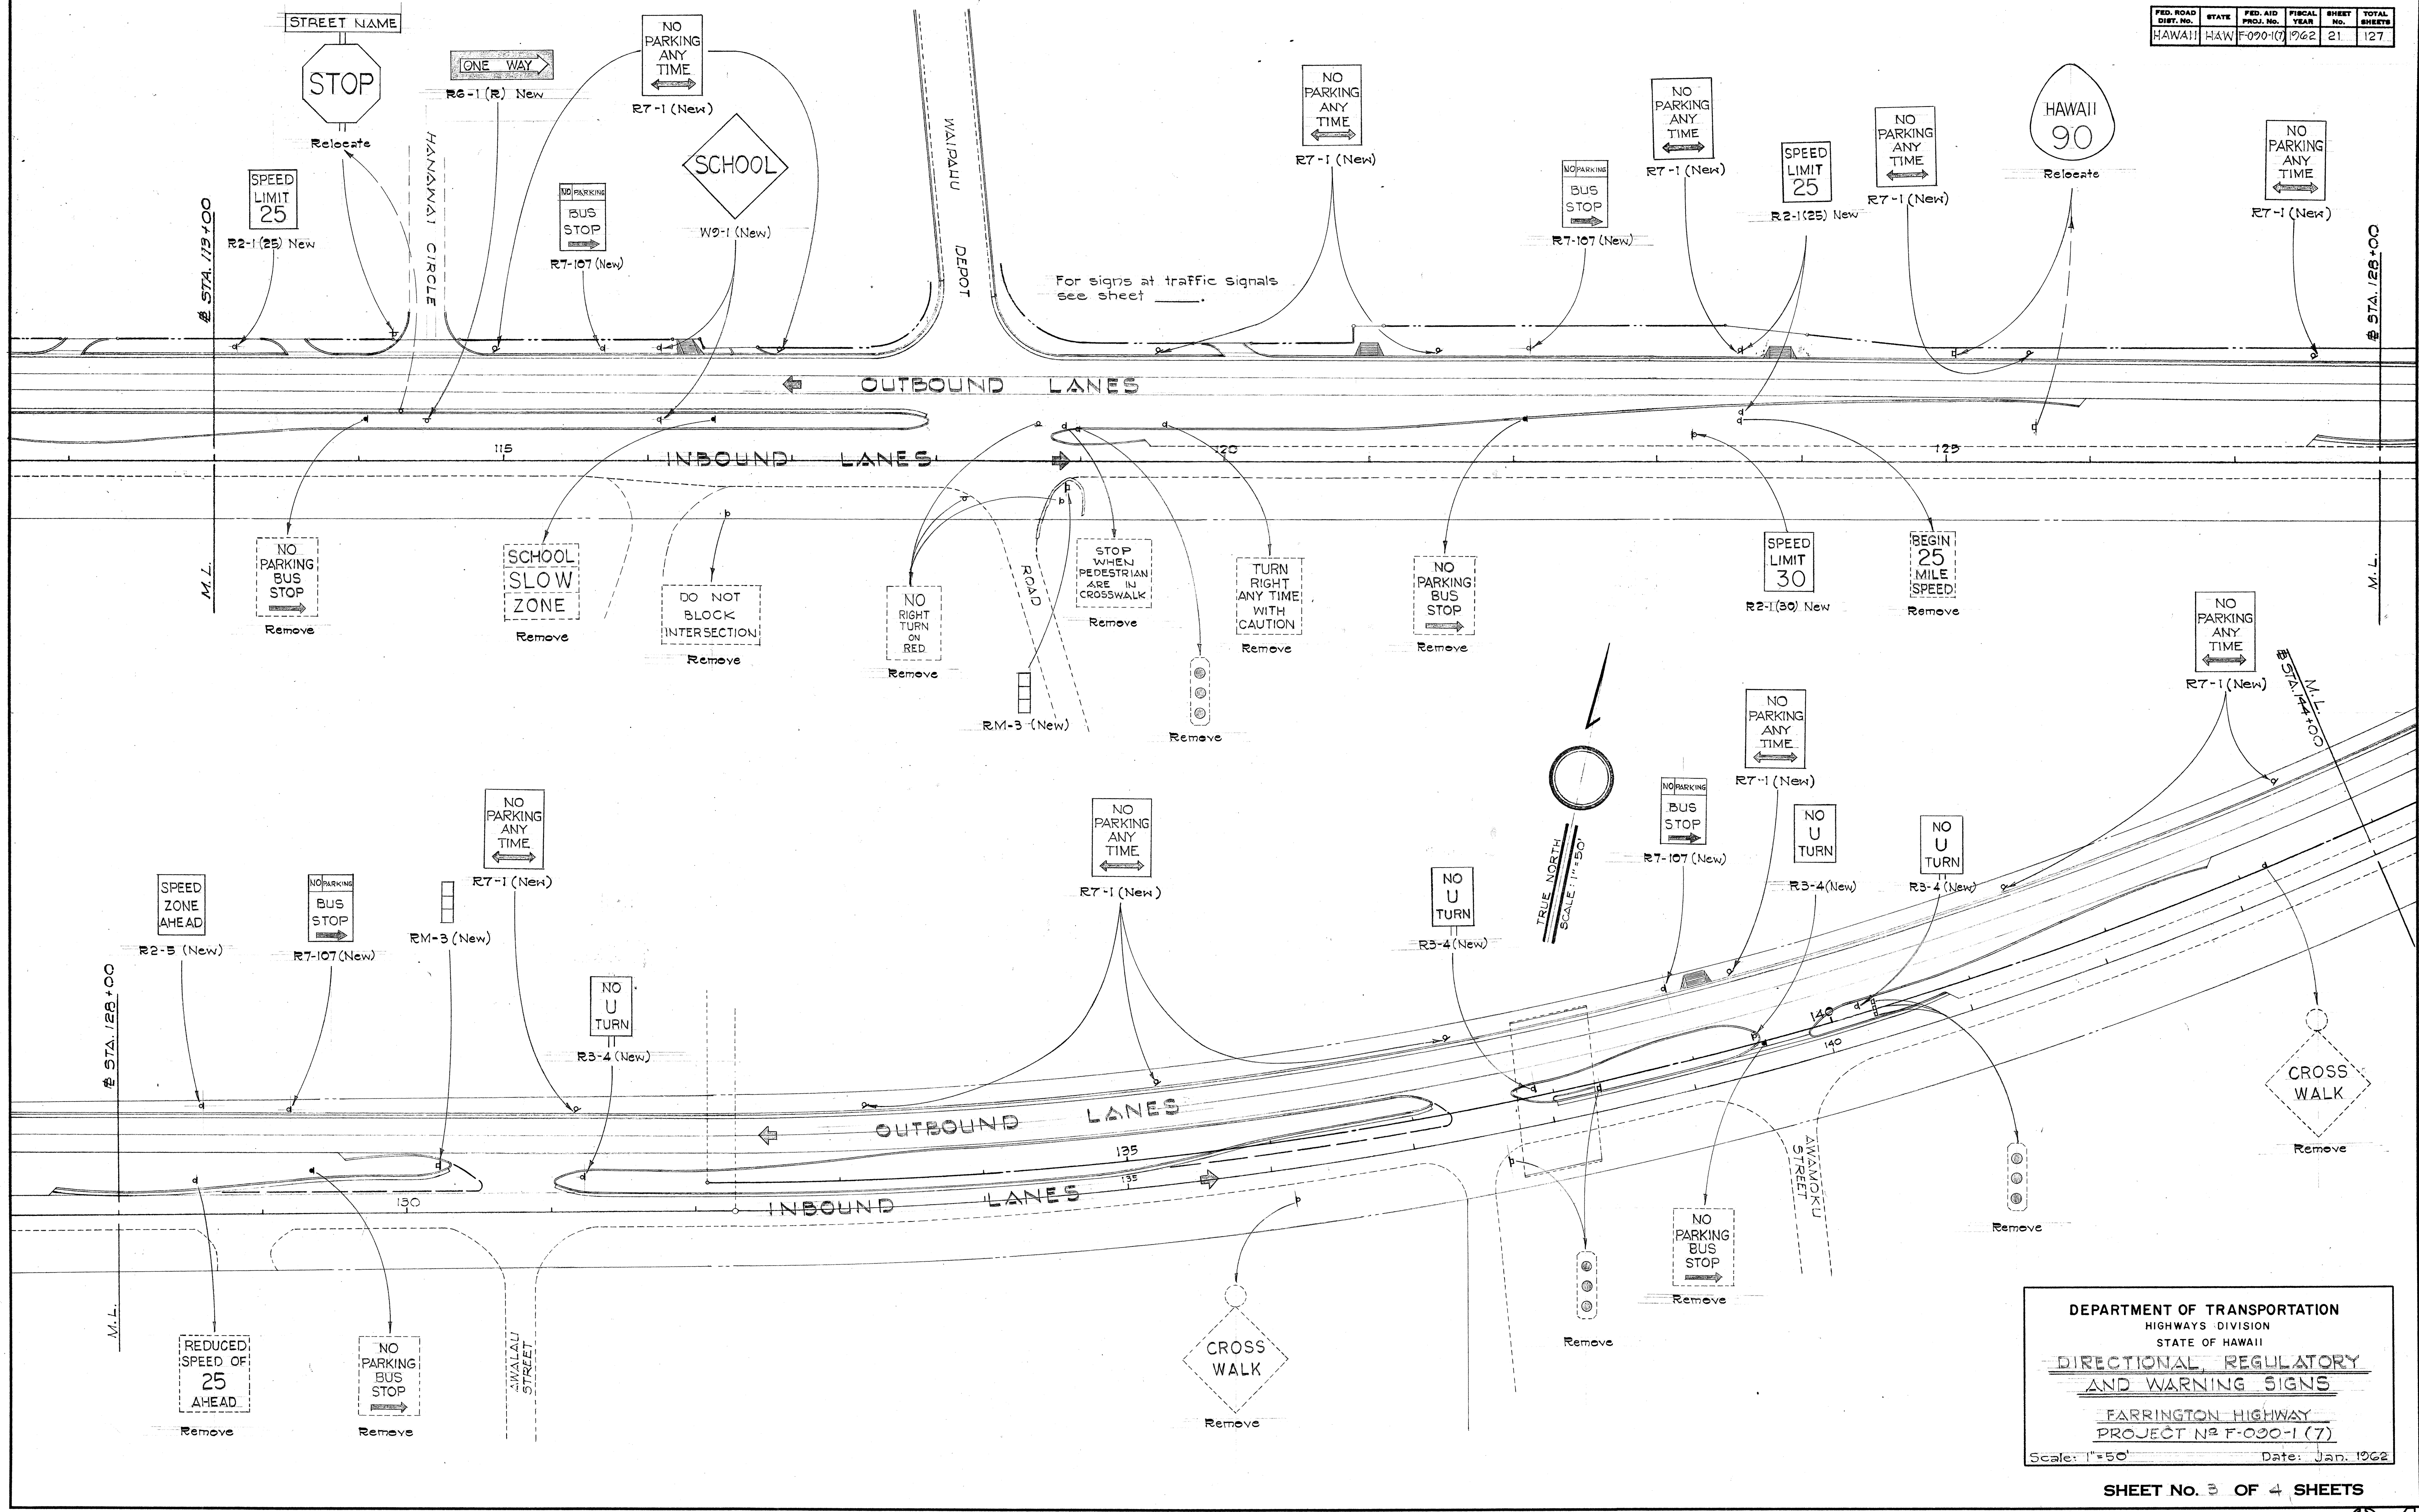

SURVEY PLOTTED BY	DATE
ORIGINAL PLAN	
TRACED BY	
NOTE BOOK	
QUANTITIES CHECKED BY	
CHECKED BY	

DEPARTMENT OF TRANSPORTATION
 HIGHWAYS DIVISION
 STATE OF HAWAII
**DIRECTIONAL, REGULATORY
 AND WARNING SIGNS**
 FARRINGTON HIGHWAY
 PROJECT NO. F-020-1 (7)
 Scale: 1"=50' Date: Jan. 1962

FED. ROAD DIST. NO.	STATE	FED. AID PROJ. NO.	FISCAL YEAR	SHEET NO.	TOTAL SHEETS
HAWAII	HAW	F090-1(7)	1962	22	127

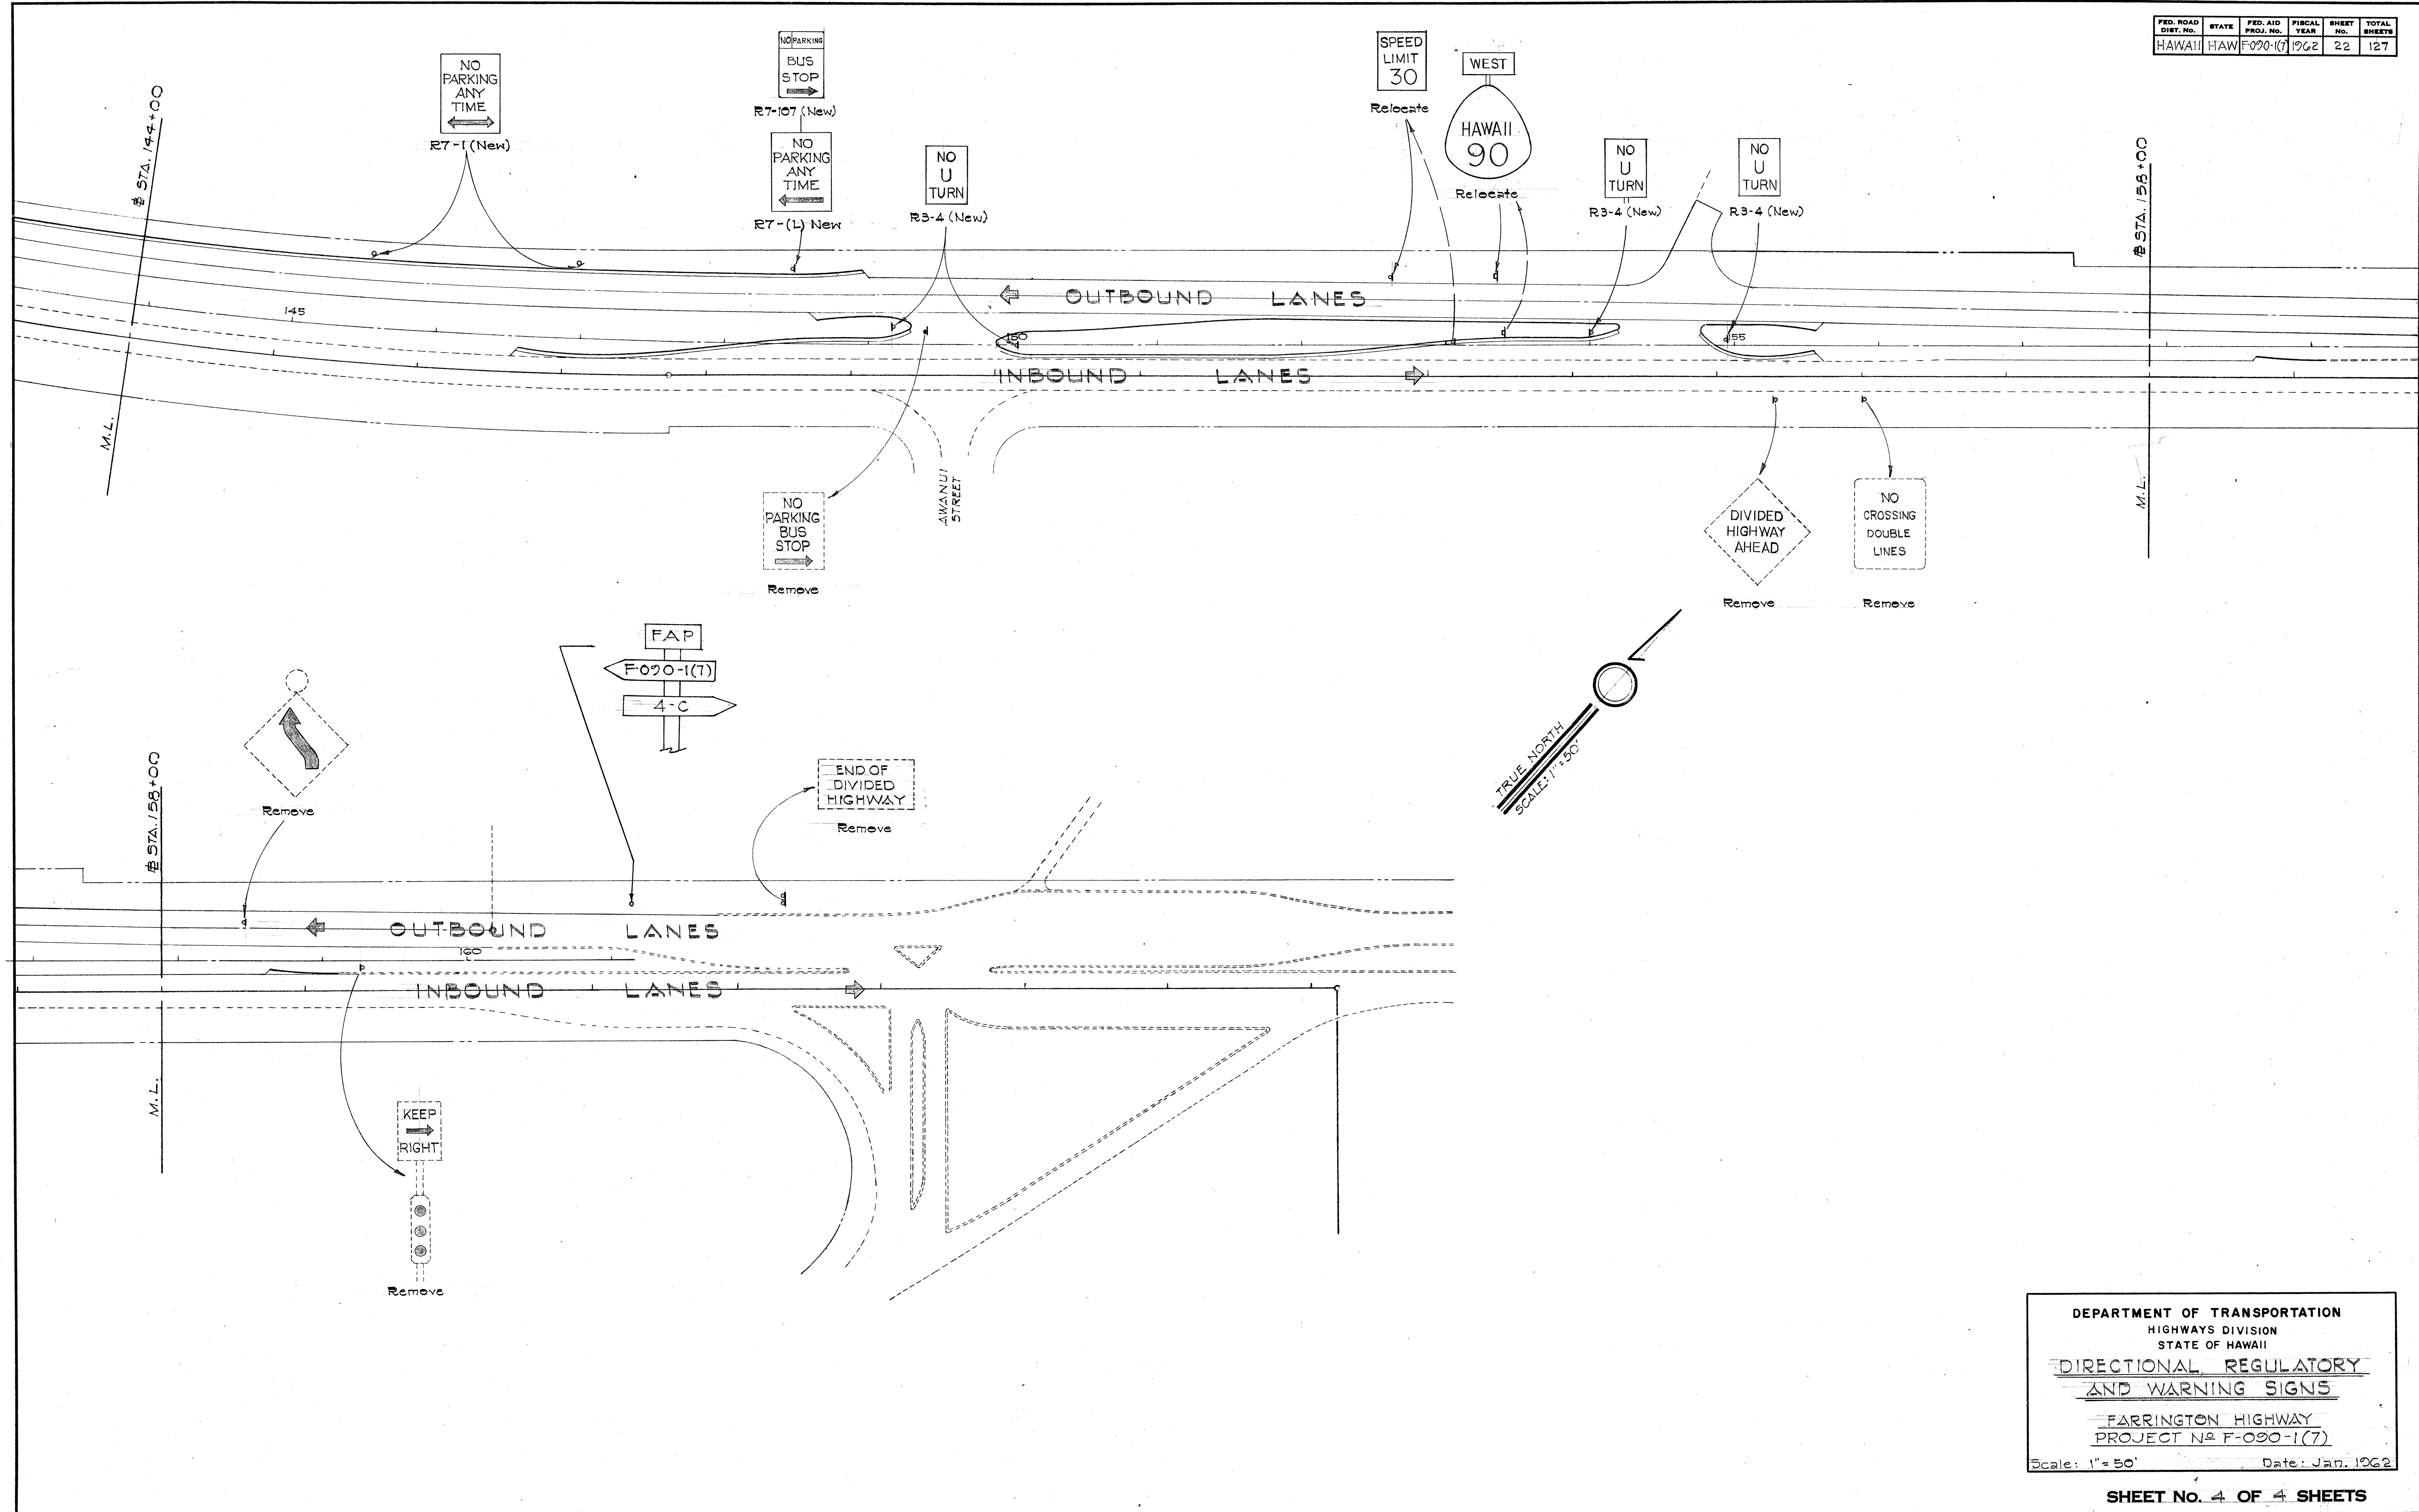

ORIGINAL PLAN	DESIGNED BY	DATE
NOTE BOOK	TRACED BY	
No.	QUANTITIES BY	
	CHECKED BY	

DEPARTMENT OF TRANSPORTATION
HIGHWAYS DIVISION
STATE OF HAWAII

**DIRECTIONAL, REGULATORY
AND WARNING SIGNS**

FARRINGTON HIGHWAY
PROJECT NO. F-090-1(7)

Scale: 1"=50' Date: Jan. 1962