



FED. ROAD DIST. NO.	STATE	FED. AID PROJ. NO.	FISCAL YEAR	SHEET NO.	TOTAL SHEETS
HAWAII	HAW.	F-090-1(7)	1962	11	127

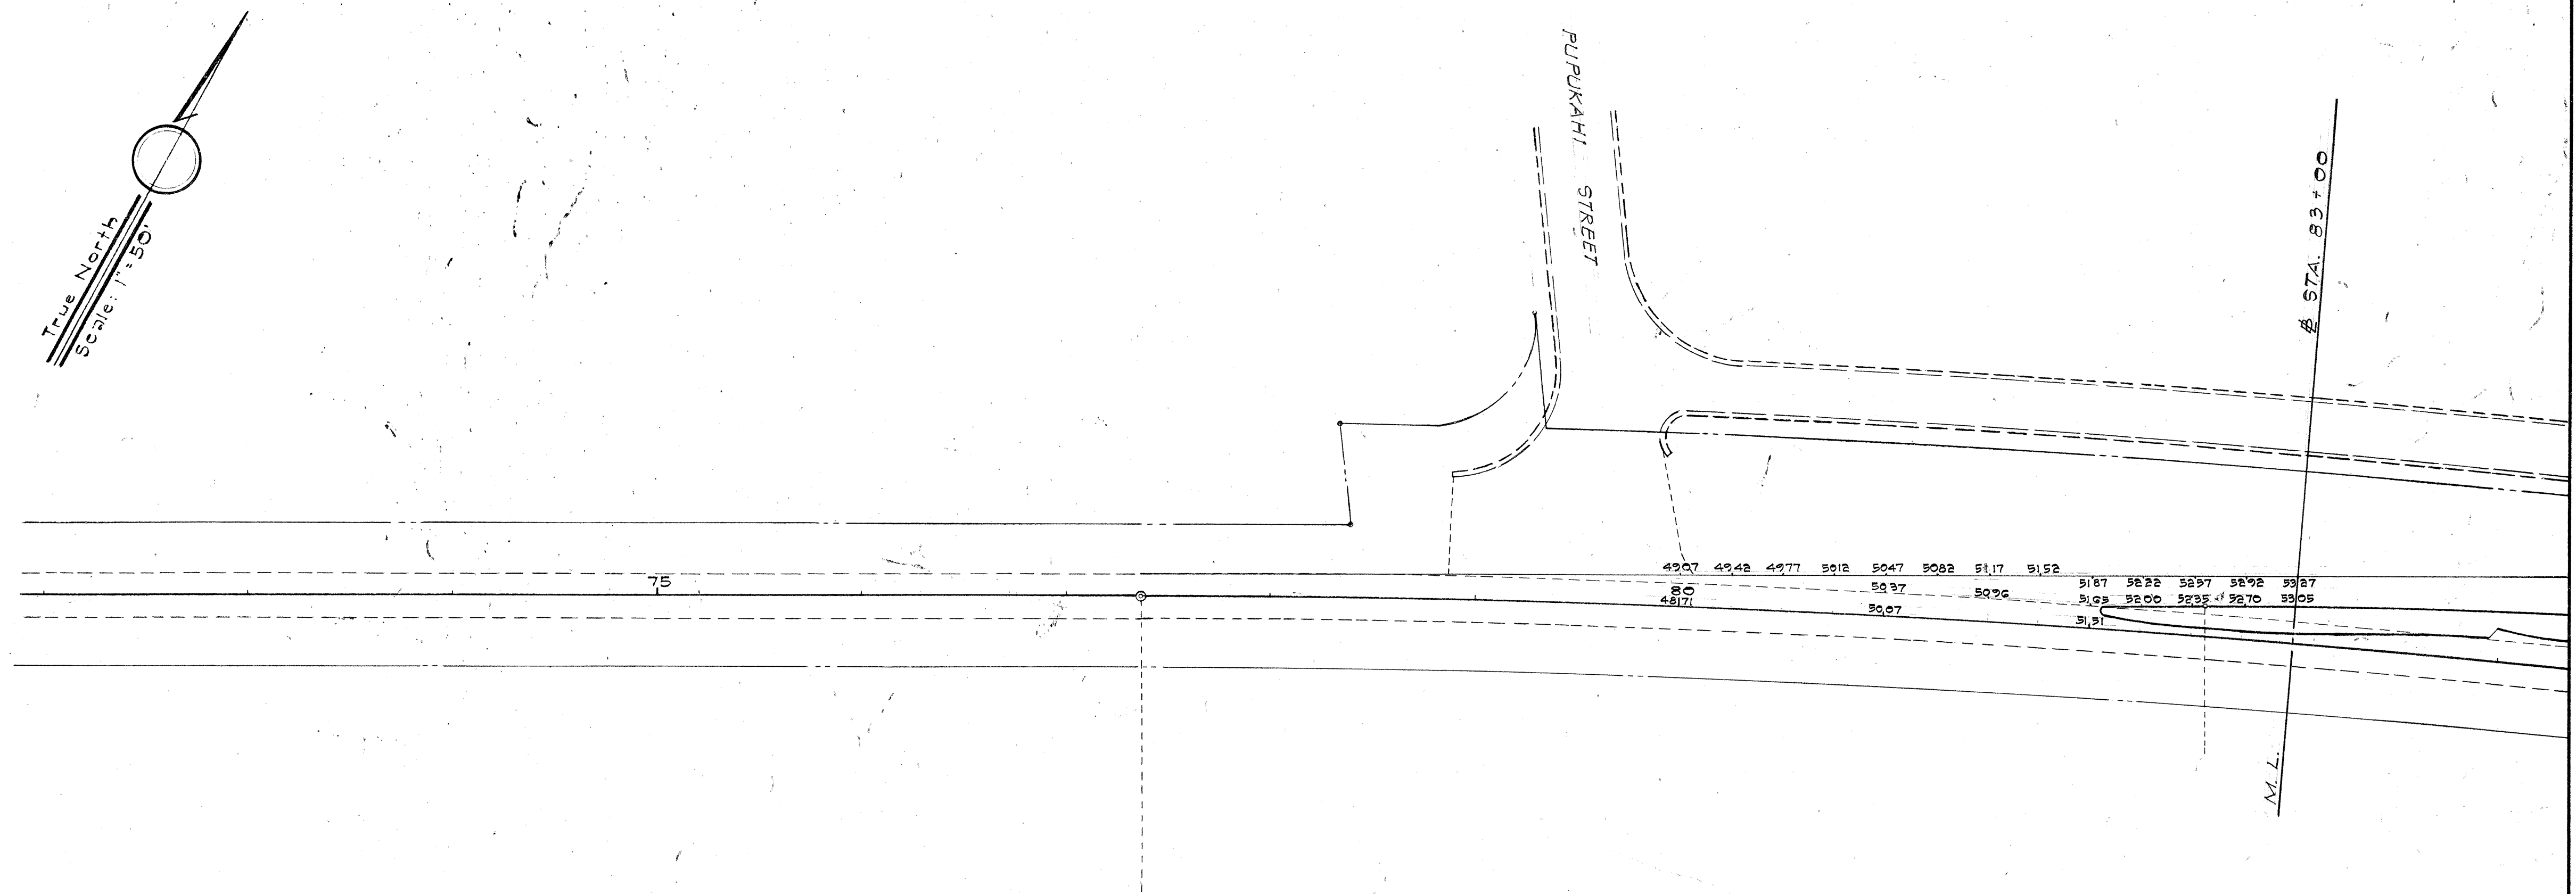


FED. ROAD DIST. NO.	STATE	FED. AID PROJ. NO.	FISCAL YEAR	SHEET NO.	TOTAL SHEETS
HAWAII	HAW.	F090-1(7)	1962	12	127

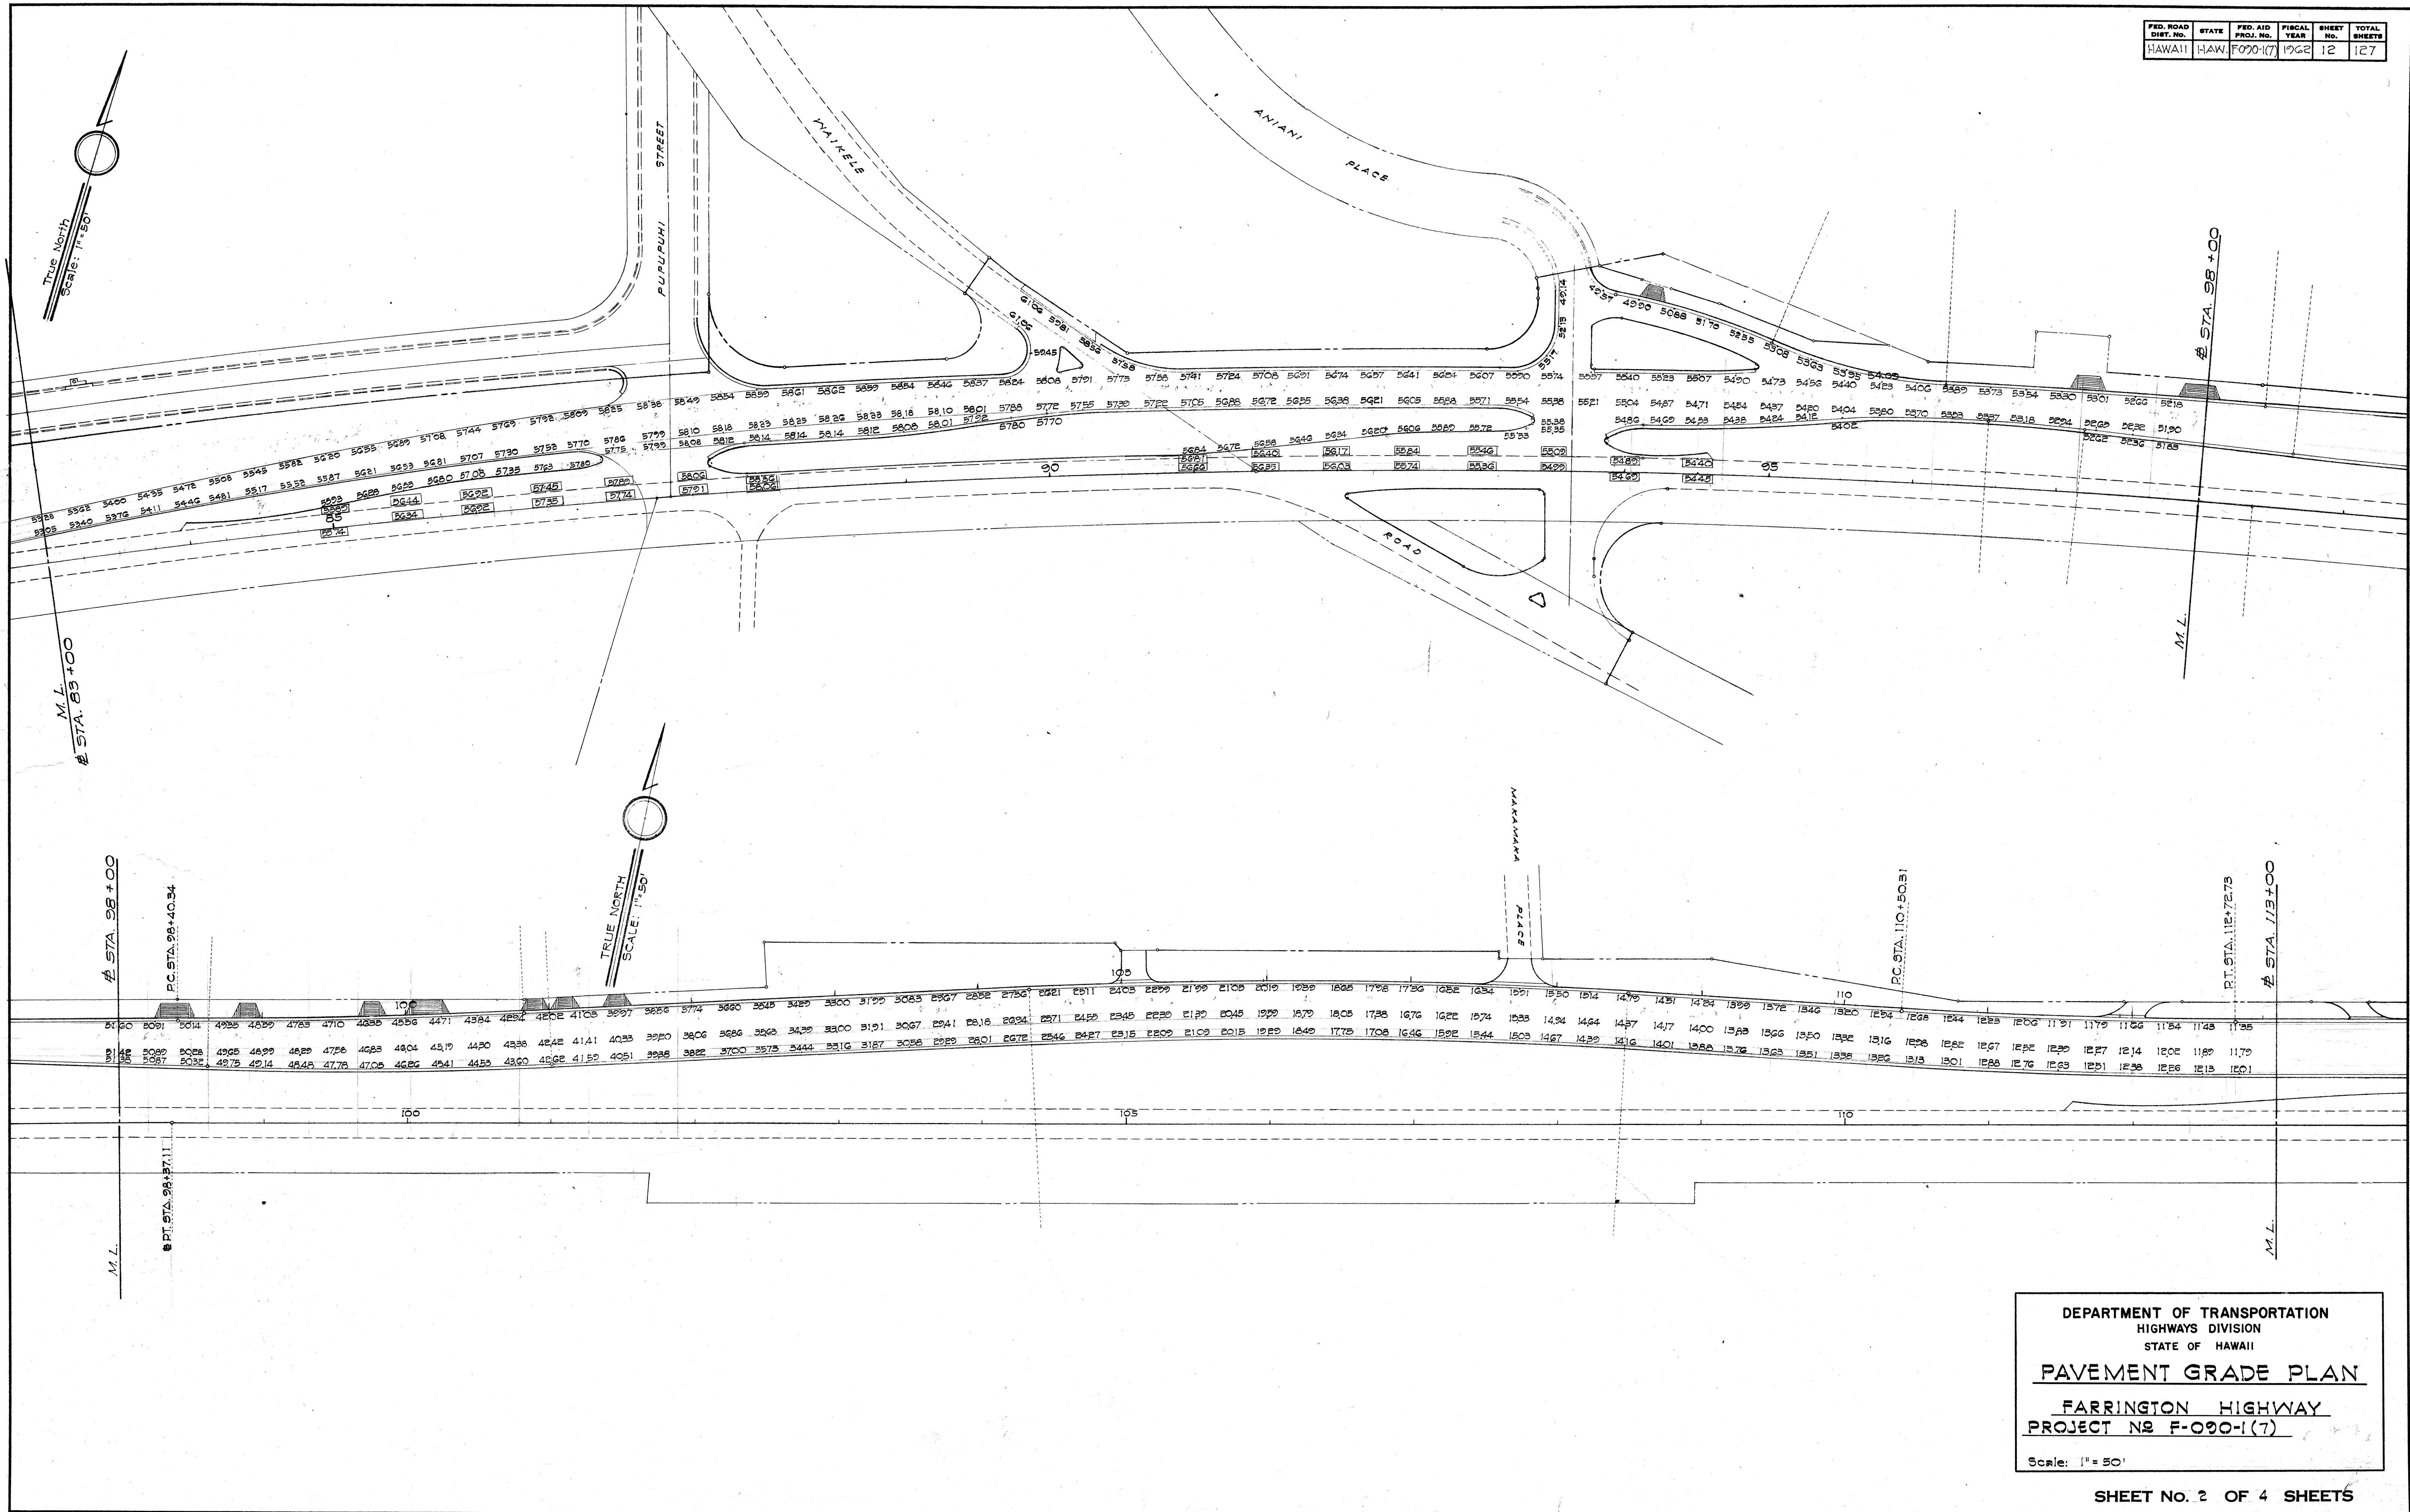

DEPARTMENT OF TRANSPORTATION
HIGHWAYS DIVISION
STATE OF HAWAII
PAVEMENT GRADE PLAN
FARRINGTON HIGHWAY
PROJECT NO. F-090-1(7)
Scale: 1" = 50'

SHEET NO. 2 OF 4 SHEETS

FED. ROAD DIST. NO.	STATE	FED. AID PROJ. NO.	FISCAL YEAR	SHEET NO.	TOTAL SHEETS
HAWAII	HAW.	F-090-1(7)	1962	13	127

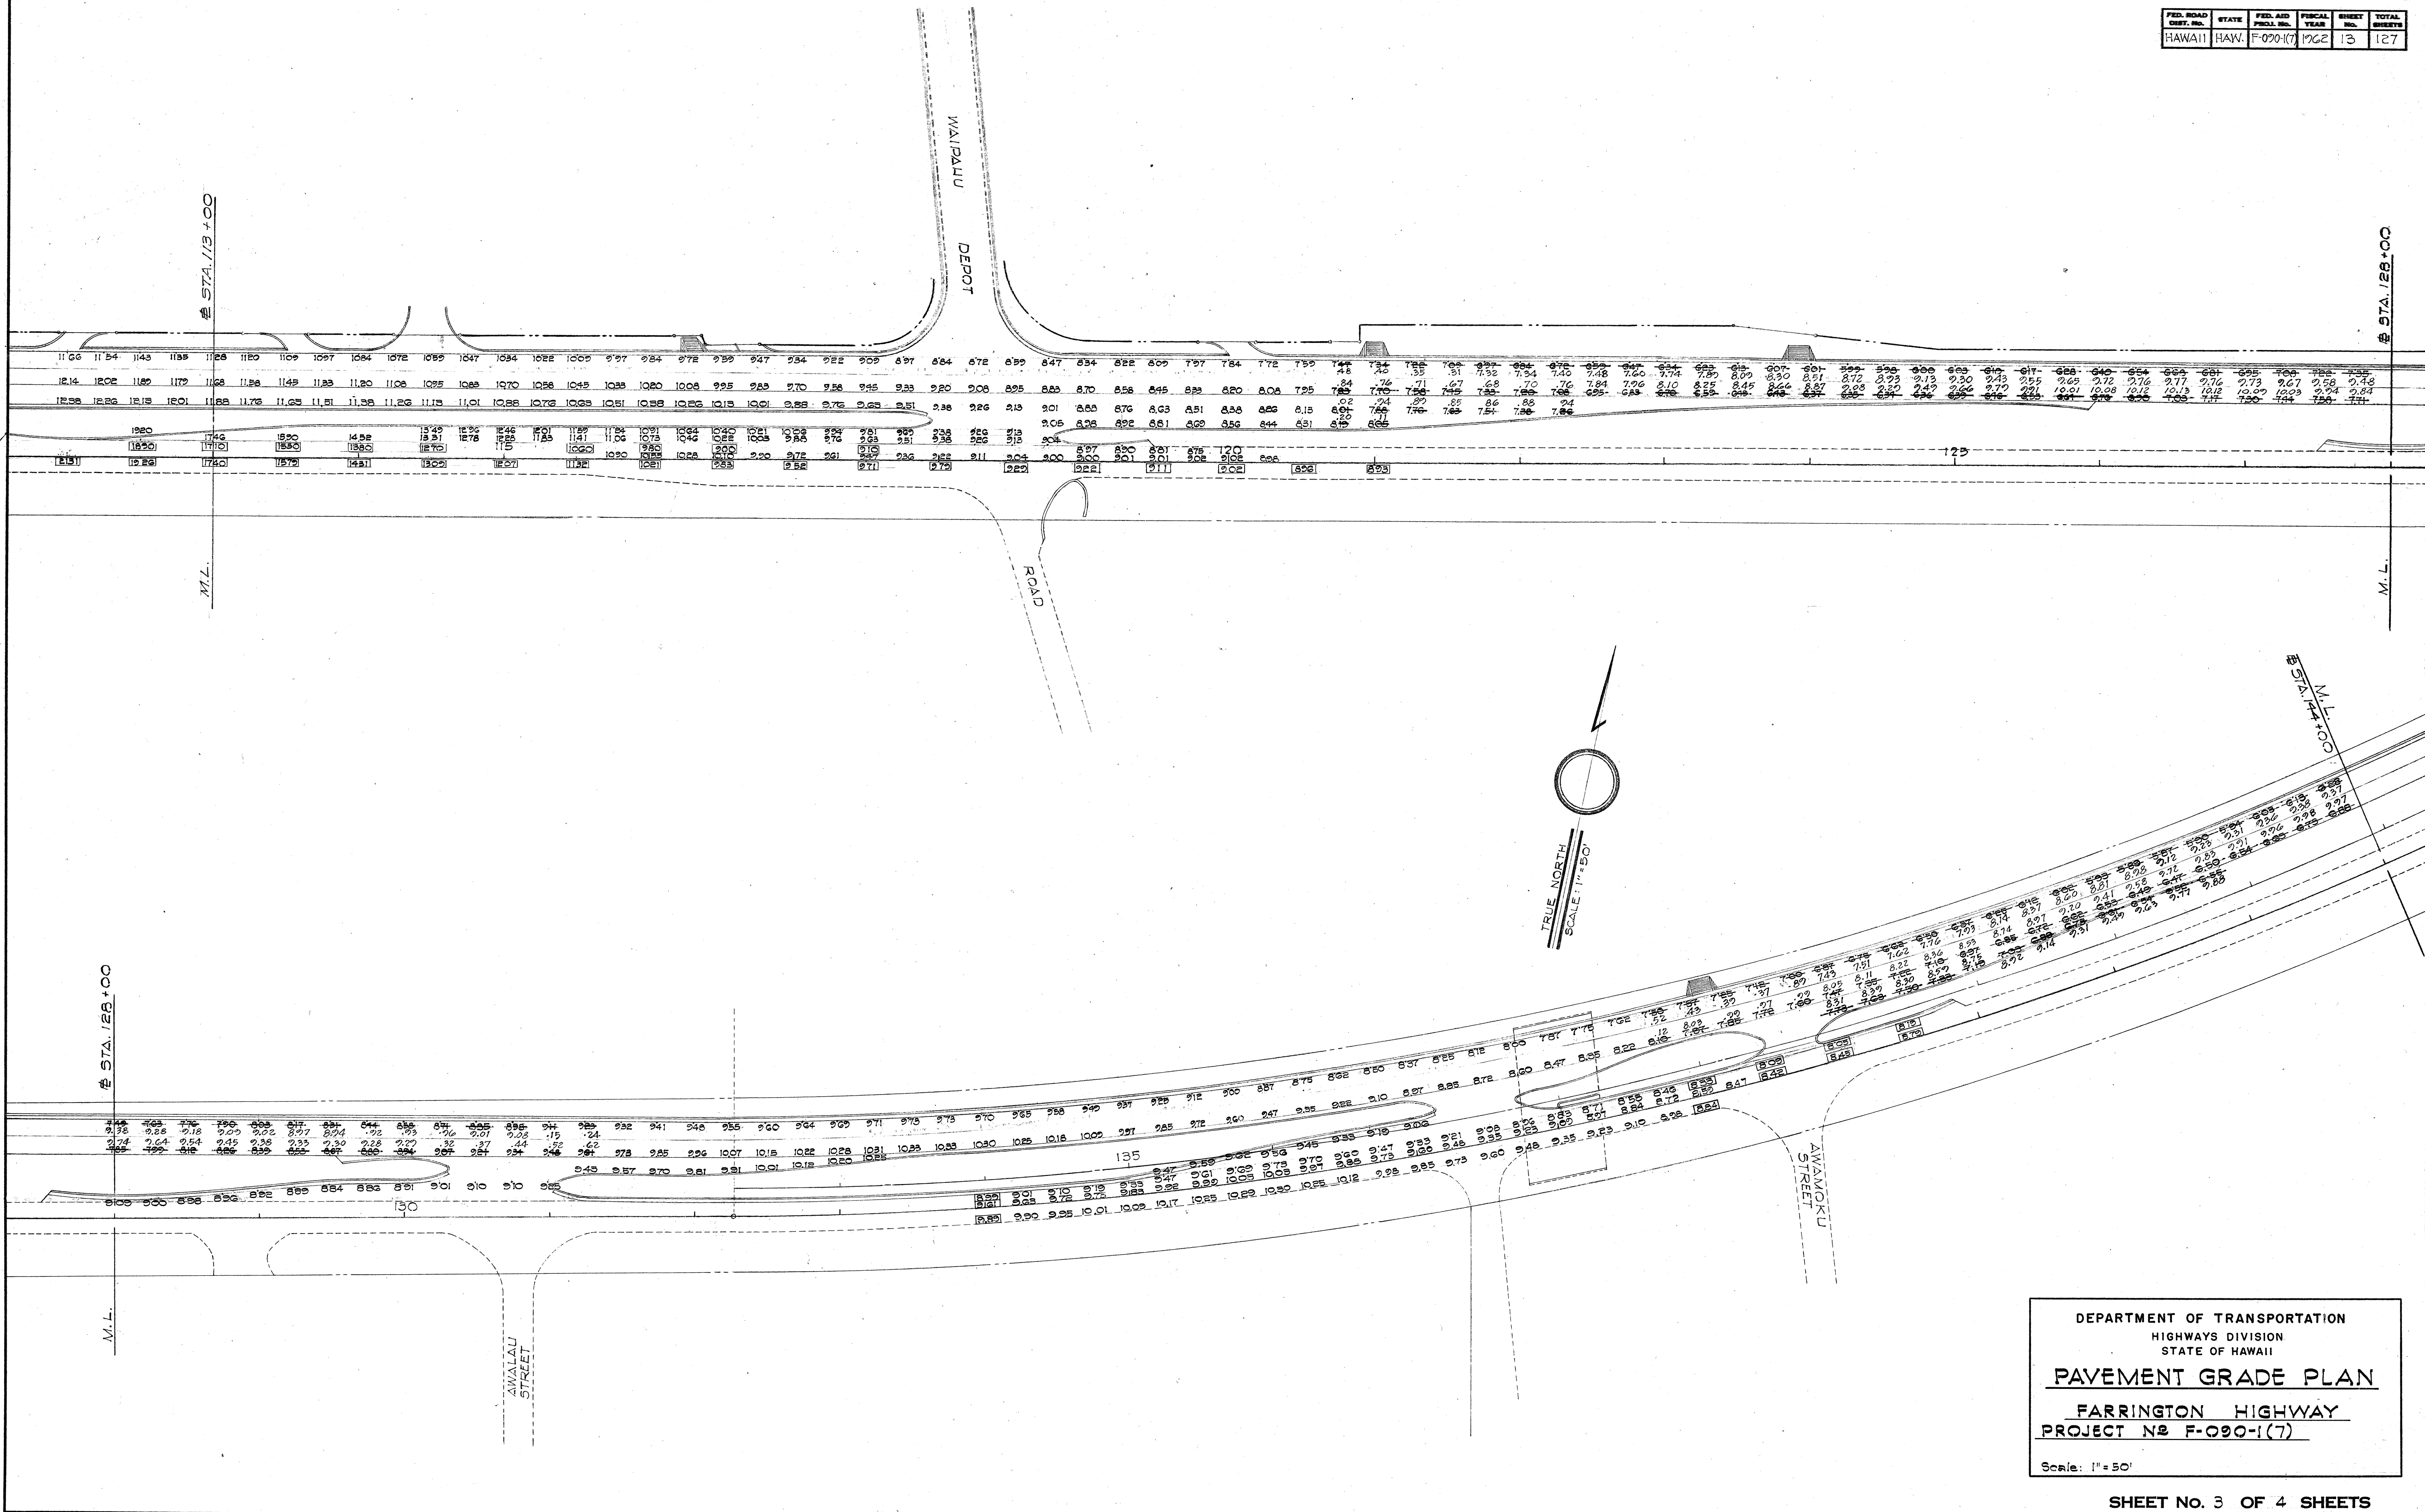


ORIGINAL PLAN	DATE
DESIGNED BY	
TRACED BY	
QUANTITIES BY	
CHECKED BY	
NOTE BOOK NO.	

DEPARTMENT OF TRANSPORTATION
HIGHWAYS DIVISION
STATE OF HAWAII

PAVEMENT GRADE PLAN
FARRINGTON HIGHWAY
PROJECT NO F-090-1(7)
Scale: 1" = 50'

FED. ROAD DIST. NO.	STATE	FED. AID PROJ. NO.	FISCAL YEAR	SHEET NO.	TOTAL SHEETS
HAWAII	HAW.	F-090-1(7)	1962	14	127

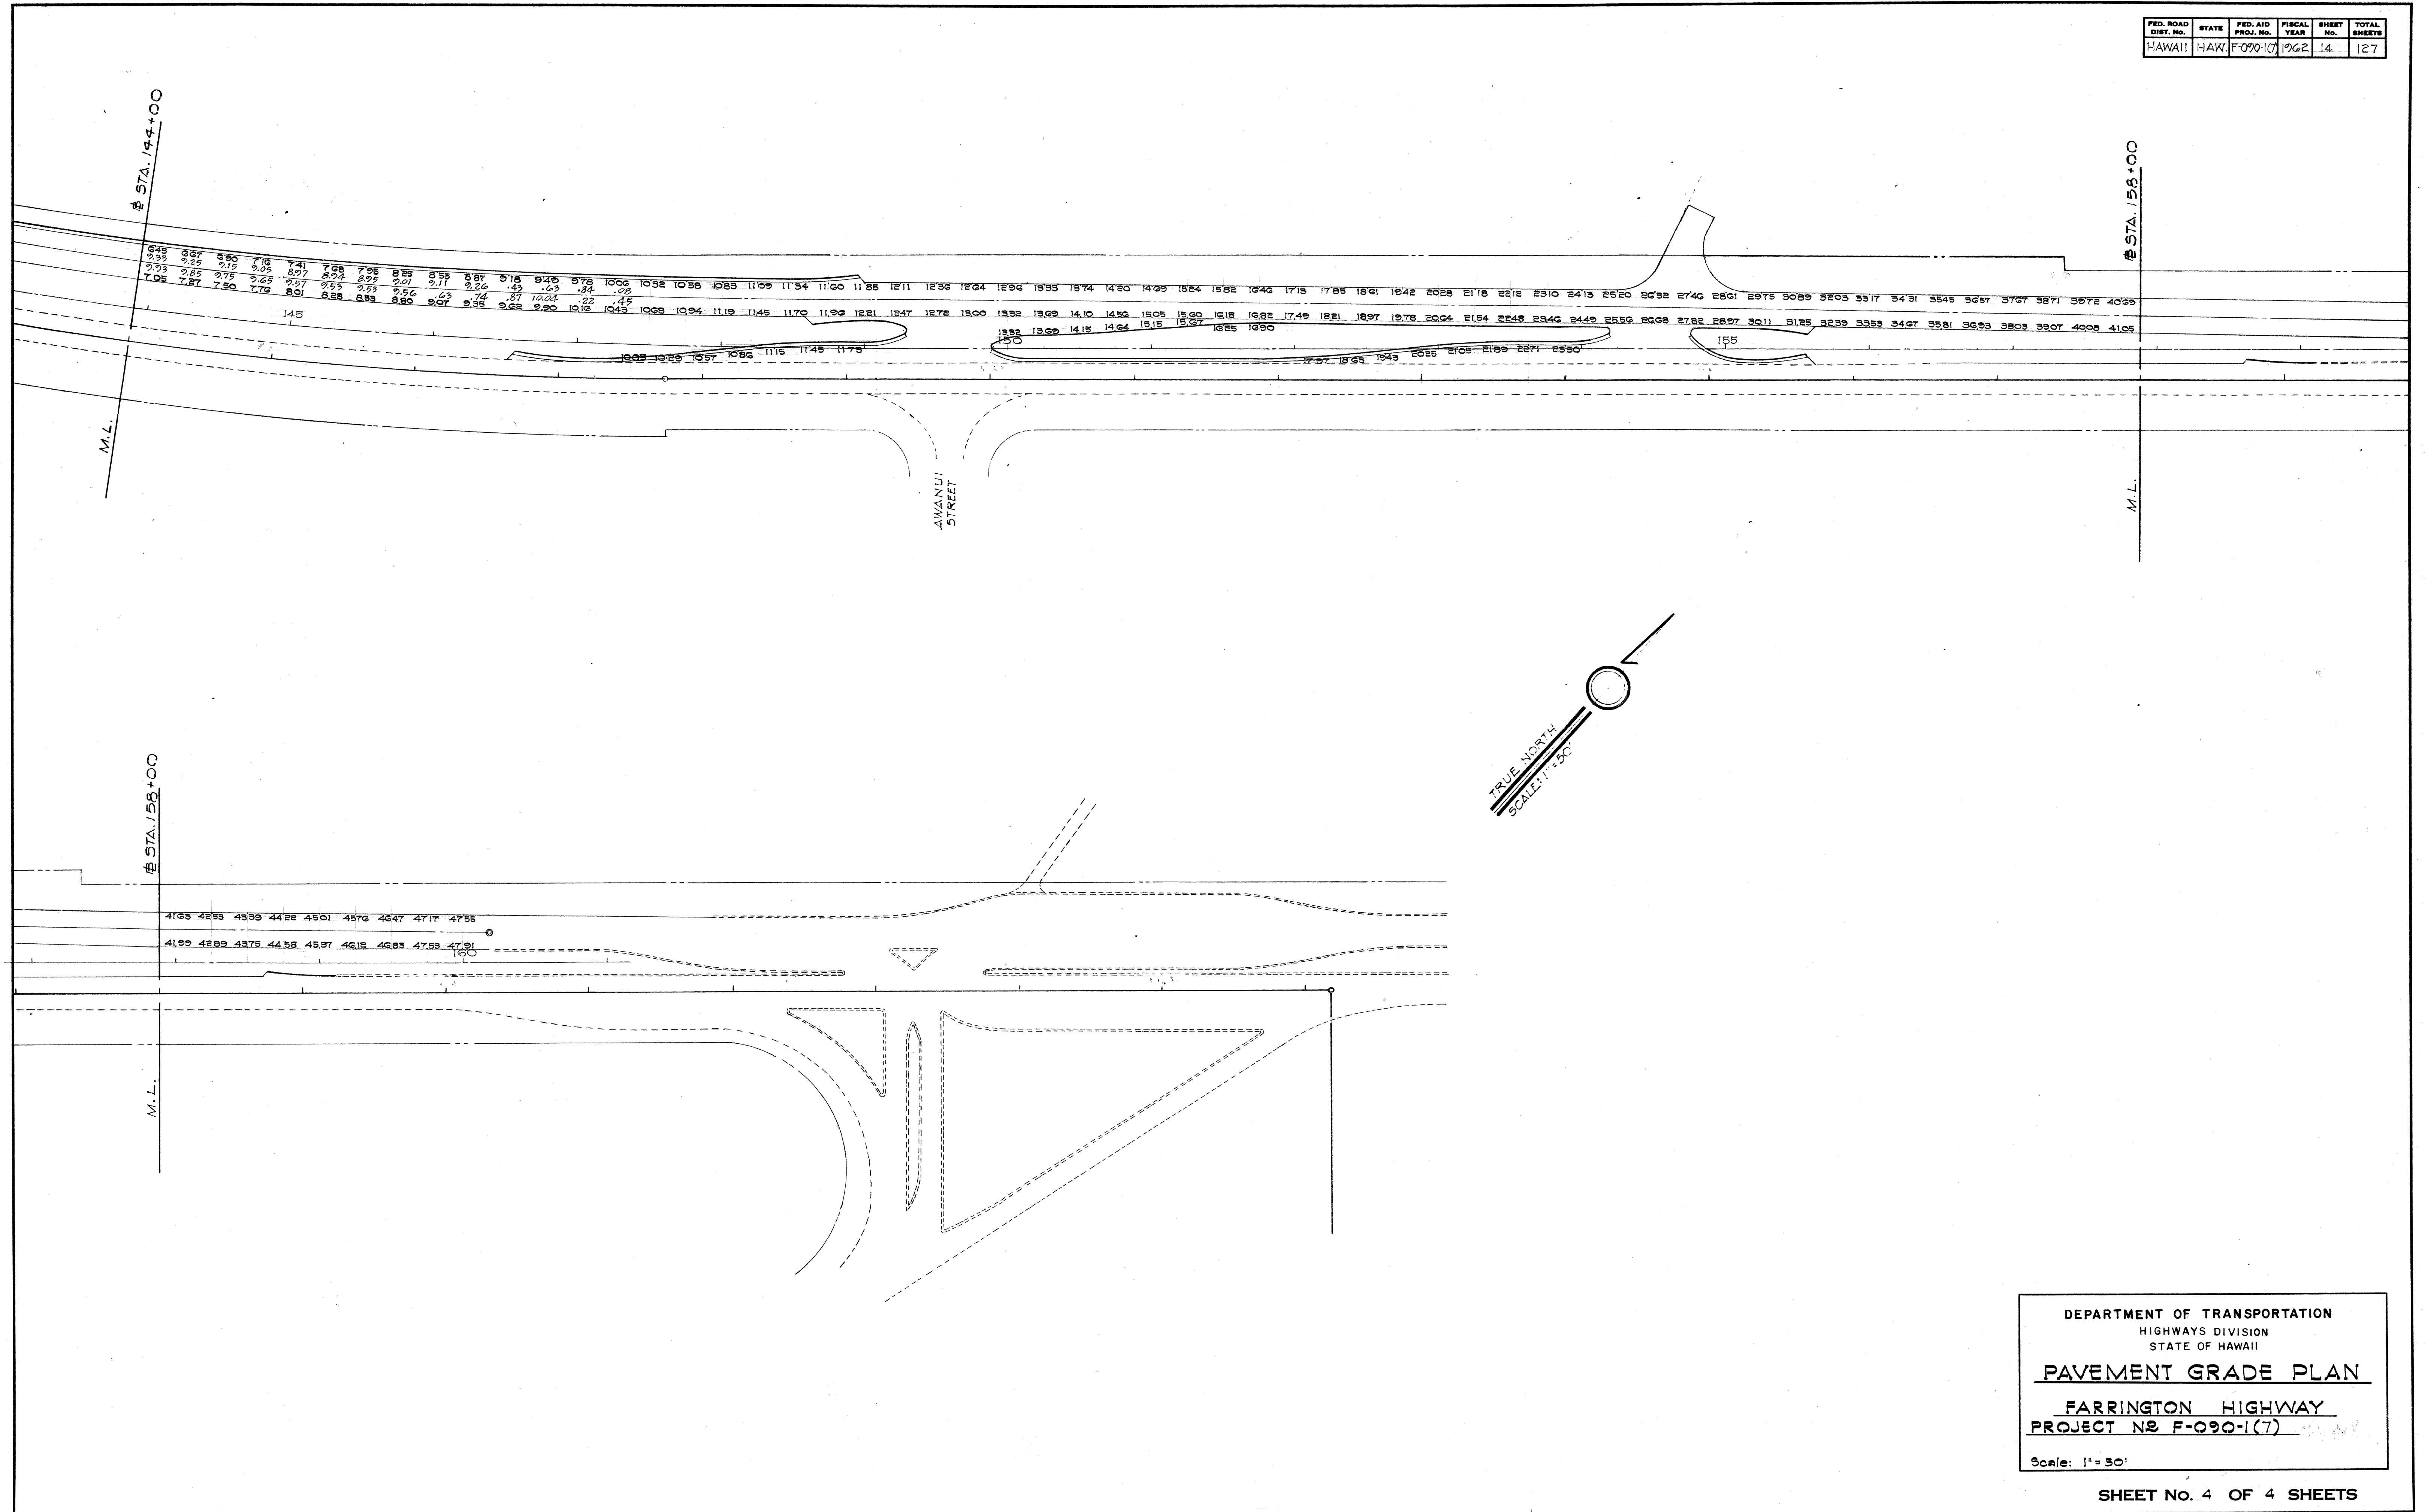

ORIGINAL PLAN	DATE
SURVEY PLOTTED BY	
DESIGNED BY	
DRAWN BY	
NOTED BY	
QUANTITIES CHECKED BY	
CHECKED BY	
No.	

DEPARTMENT OF TRANSPORTATION
HIGHWAYS DIVISION
STATE OF HAWAII

PAVEMENT GRADE PLAN

FARRINGTON HIGHWAY
PROJECT NO. F-090-1(7)

Scale: 1" = 50'

SHEET No. 4 OF 4 SHEETS