
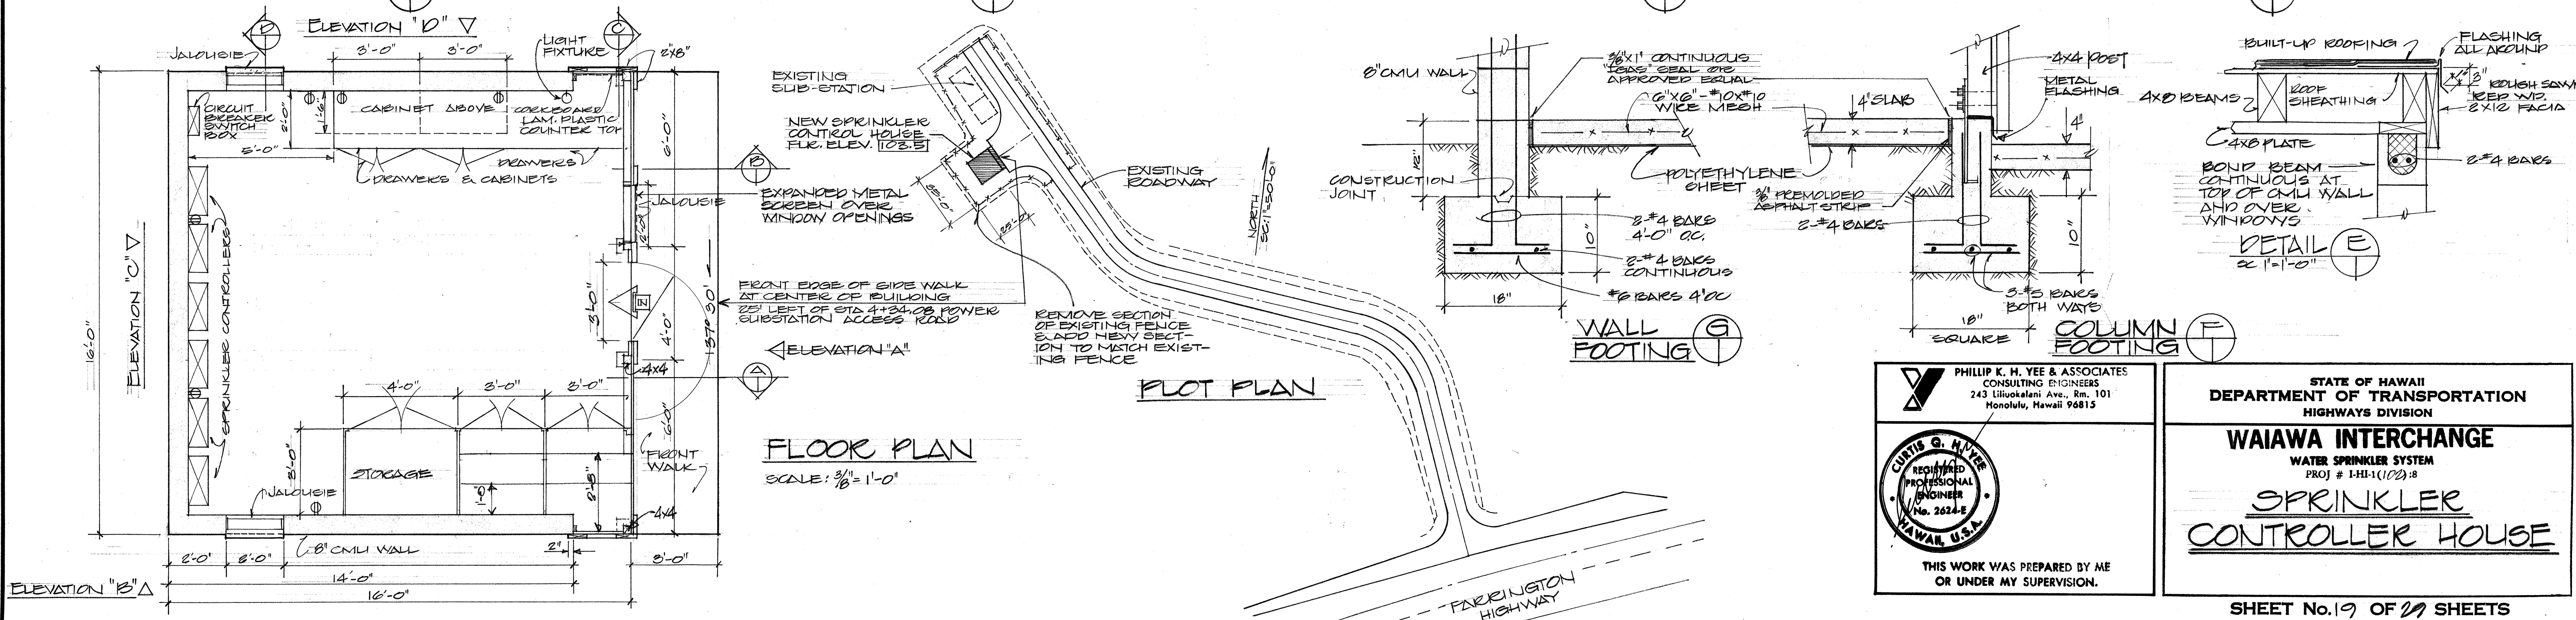
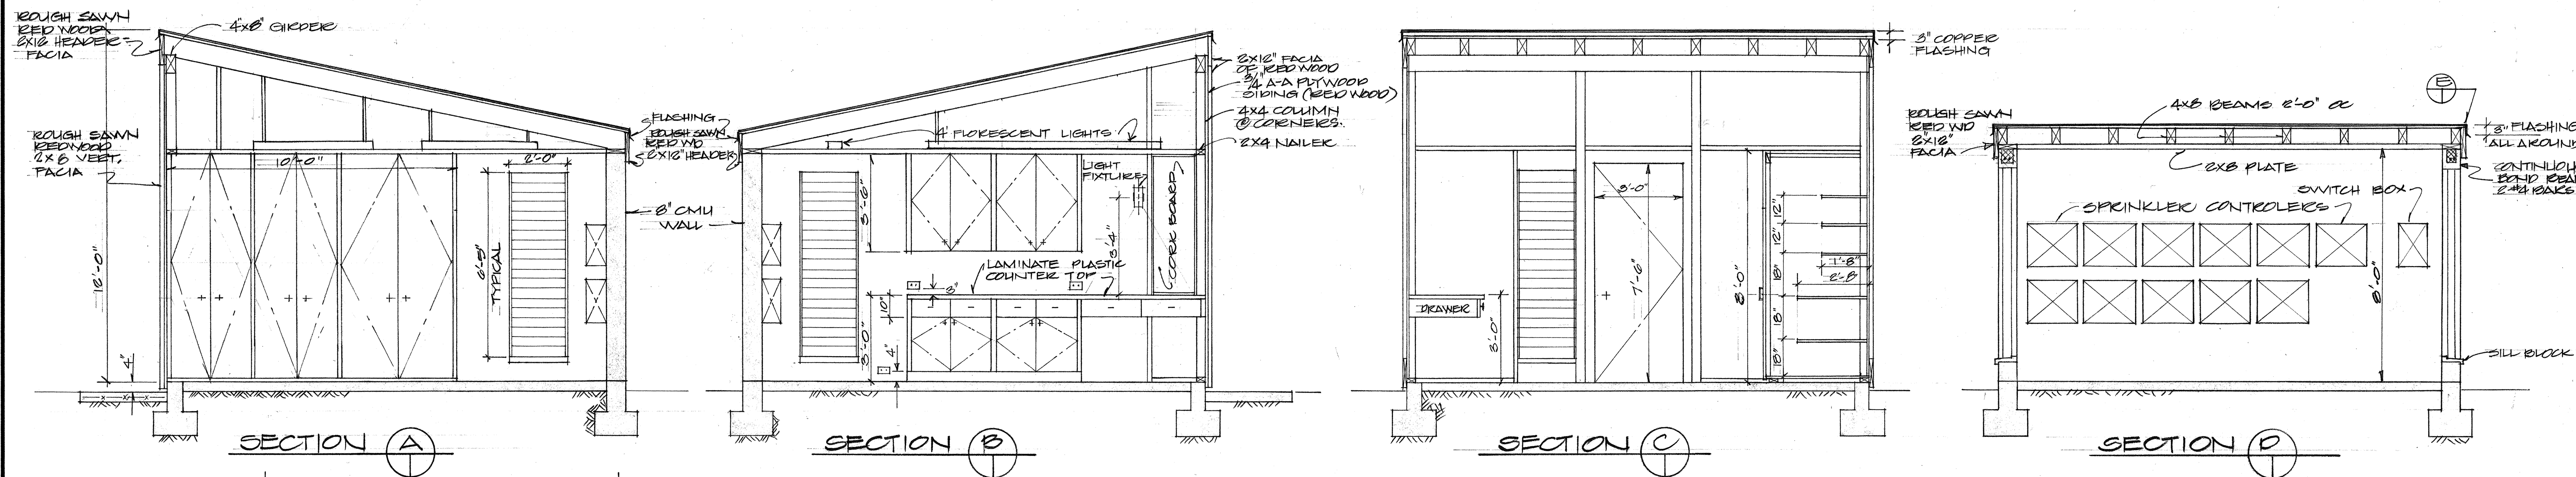


FED. ROAD DIST. NO.	STATE	FED. AID PROJ. NO.	FISCAL YEAR	SHEET NO.	TOTAL SHEETS
HAWAII	HAW.	141-1(102)B	1973	19	38

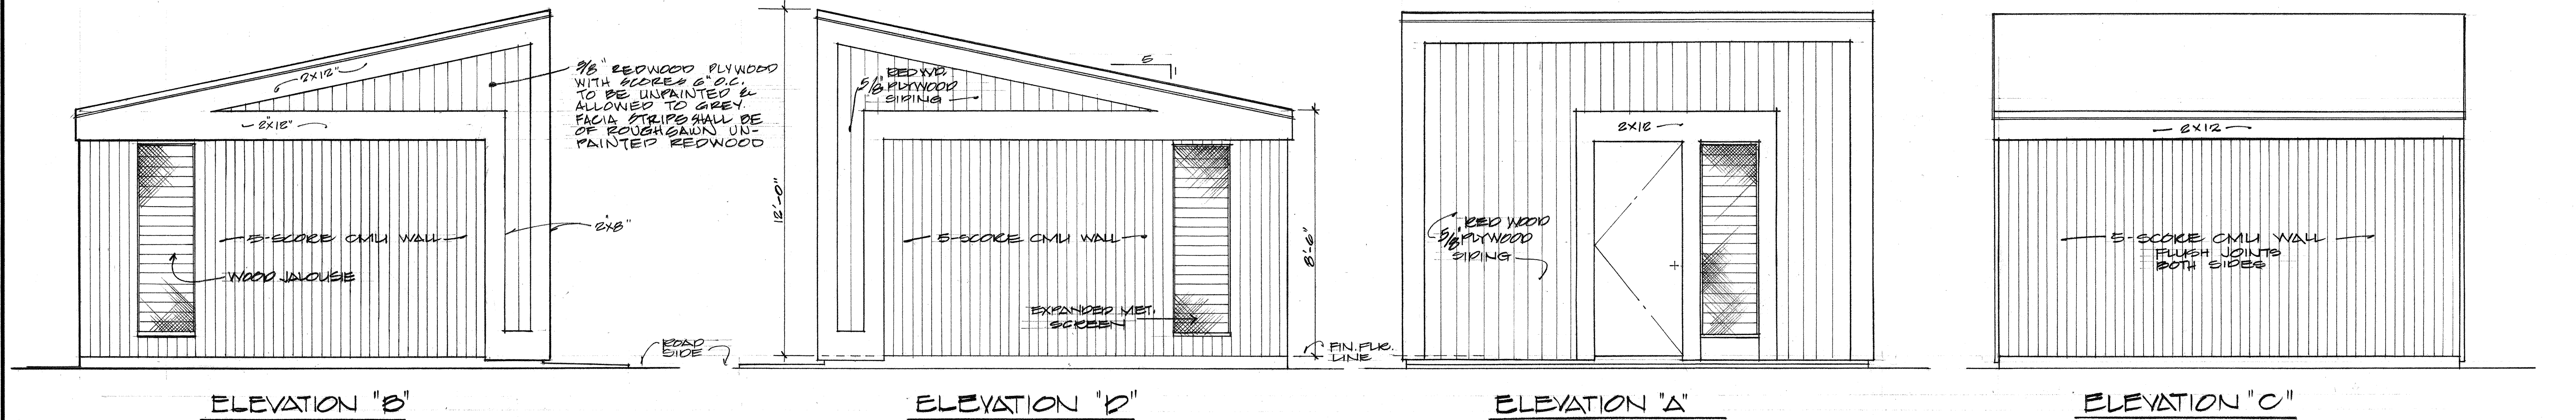

DATE	BY
DESIGNED BY	
CHECKED BY	
NOTED BY	
ORIGINAL PLAN	
NO.	

PHILLIP K. H. YEE & ASSOCIATES
CONSULTING ENGINEERS
243 Liliuokalani Ave., Rm. 101
Honolulu, Hawaii 96815

CURTIS G. NYE
REGISTERED PROFESSIONAL ENGINEER
No. 2624-E
HAWAII, U.S.A.

THIS WORK WAS PREPARED BY ME
OR UNDER MY SUPERVISION.

STATE OF HAWAII
DEPARTMENT OF TRANSPORTATION
HIGHWAYS DIVISION

WAIAWA INTERCHANGE
WATER SPRINKLER SYSTEM
PROJ # 141-1(102)B

SPRINKLER
CONTROLLER HOUSE