


FED. ROAD DIST. NO.	STATE	PROJ. NO.	FISCAL YEAR	SHEET NO.	TOTAL SHEETS
HAWAII	HAW.	20A-01-76	1977	3	12

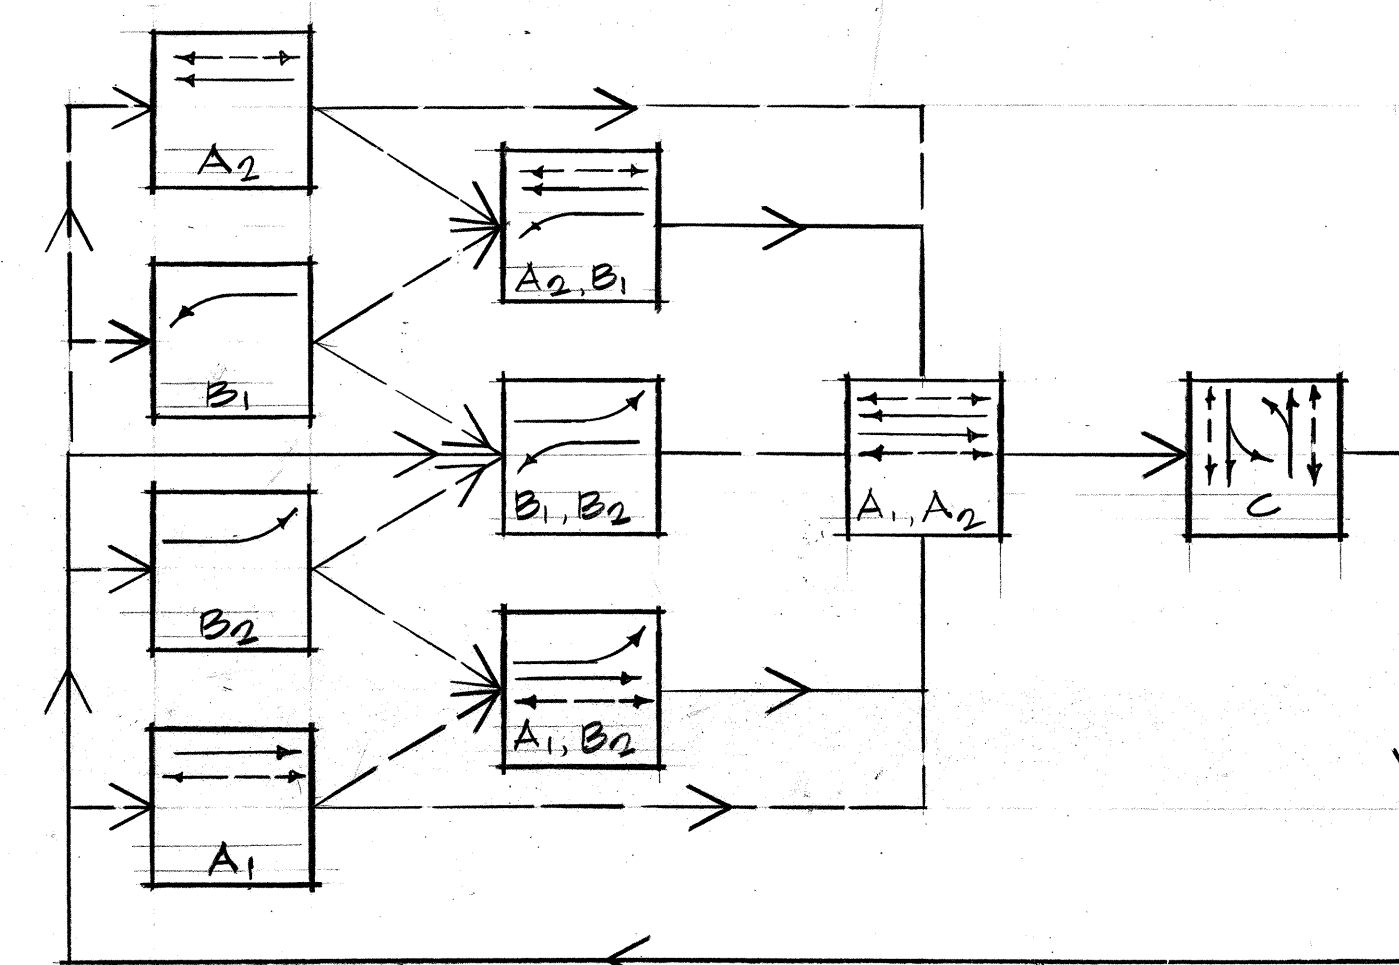

PHASING DIAGRAM


- PHASING DIAGRAM NOTES:
1. HEAVY SOLID LINES INDICATE PREFERENTIAL SEQUENCE SUBJECT TO DETECTED DEMAND.
 2. ANY PHASE OR COMBINATION OF PHASES MAY BE SKIPPED SUBJECT TO DETECTED DEMAND.

RIGHT OF WAY INDICATIONS

SIGNALS	PHASES									
	A1	B2	B1	A2	A2, B1	B1, B2	A1, B2	A1, A2	C	
A-1	↑	R	R	R	R	R	↑	↑	R	
A-2	G	R	R	R	R	R	G	↑	R	
E-1	R	R	R	↑	↑	R	R	↑	R	
E-2	R	R	R	G	G	R	R	G	R	
B-2; C-2; F-2; G-2	R	R	R	R	R	R	R	R	G	
B-1; C-4	W/FDW	DN	DN	DN	DN	DN	W/FDW	W/FDW	DN	
F-3; G-4	DN	DN	DN	W/FDW	W/FDW	DN	DN	W/FDW	DN	
B-3; C-1; F-1; G-1	DN	DN	DN	DN	DN	DN	DN	DN	F/FDW	
D-1; C-3	R	R	↑	R	↑	↑	R	R	R	
H-1; G-3	R	↑	R	R	R	↑	↑	R	R	


GENERAL NOTES:

1. ALL TRAFFIC SIGNAL CONTROLLER EQUIPMENT SHALL BE COMPLETELY WIRED IN THE CABINET & SHALL CONTROL THE TRAFFIC SIGNALS AS CALLED FOR IN THE PLANS.
2. SIGNAL INDICATIONS DURING CLEARANCE INTERVAL:
 - a. IF A SIGNAL IS G OR G< AND WILL REMAIN G OR G< DURING THE NEXT PHASE, IT SHALL BE G OR G< DURING THE CLEARANCE INTERVAL.
 - b. IF A SIGNAL IS G OR G< AND WILL BECOME R OR EXTINGUISHED DURING THE NEXT PHASE, IT SHALL BE Y OR Y< DURING THE CLEARANCE INTERVAL.
 - c. IF A SIGNAL IS R AND WILL REMAIN R OR BECOME G DURING THE NEXT PHASE, IT SHALL REMAIN R DURING THE CLEARANCE INTERVAL.
3. THE COORDINATION UNIT SHALL BE FURNISHED AND WIRED IN THE CABINET.

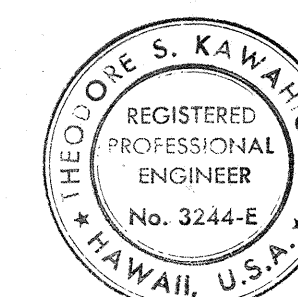

THIS WORK WAS PREPARED BY ME
OR UNDER MY SUPERVISION
Theodore S. Kawahigashi
Signature

STATE OF HAWAII
DEPARTMENT OF TRANSPORTATION
HIGHWAYS DIVISION
FARRINGTON HIGHWAY
TRAFFIC SIGNALS AT LEOKANE ST.
PROJ. NO. 20A-01-76
SIGNS, MARKINGS &
MISC. DETAILS
SCALE AS SHOWN DATE: JAN. 4, 1977
SHEET NO. 1 OF 1 SHEETS

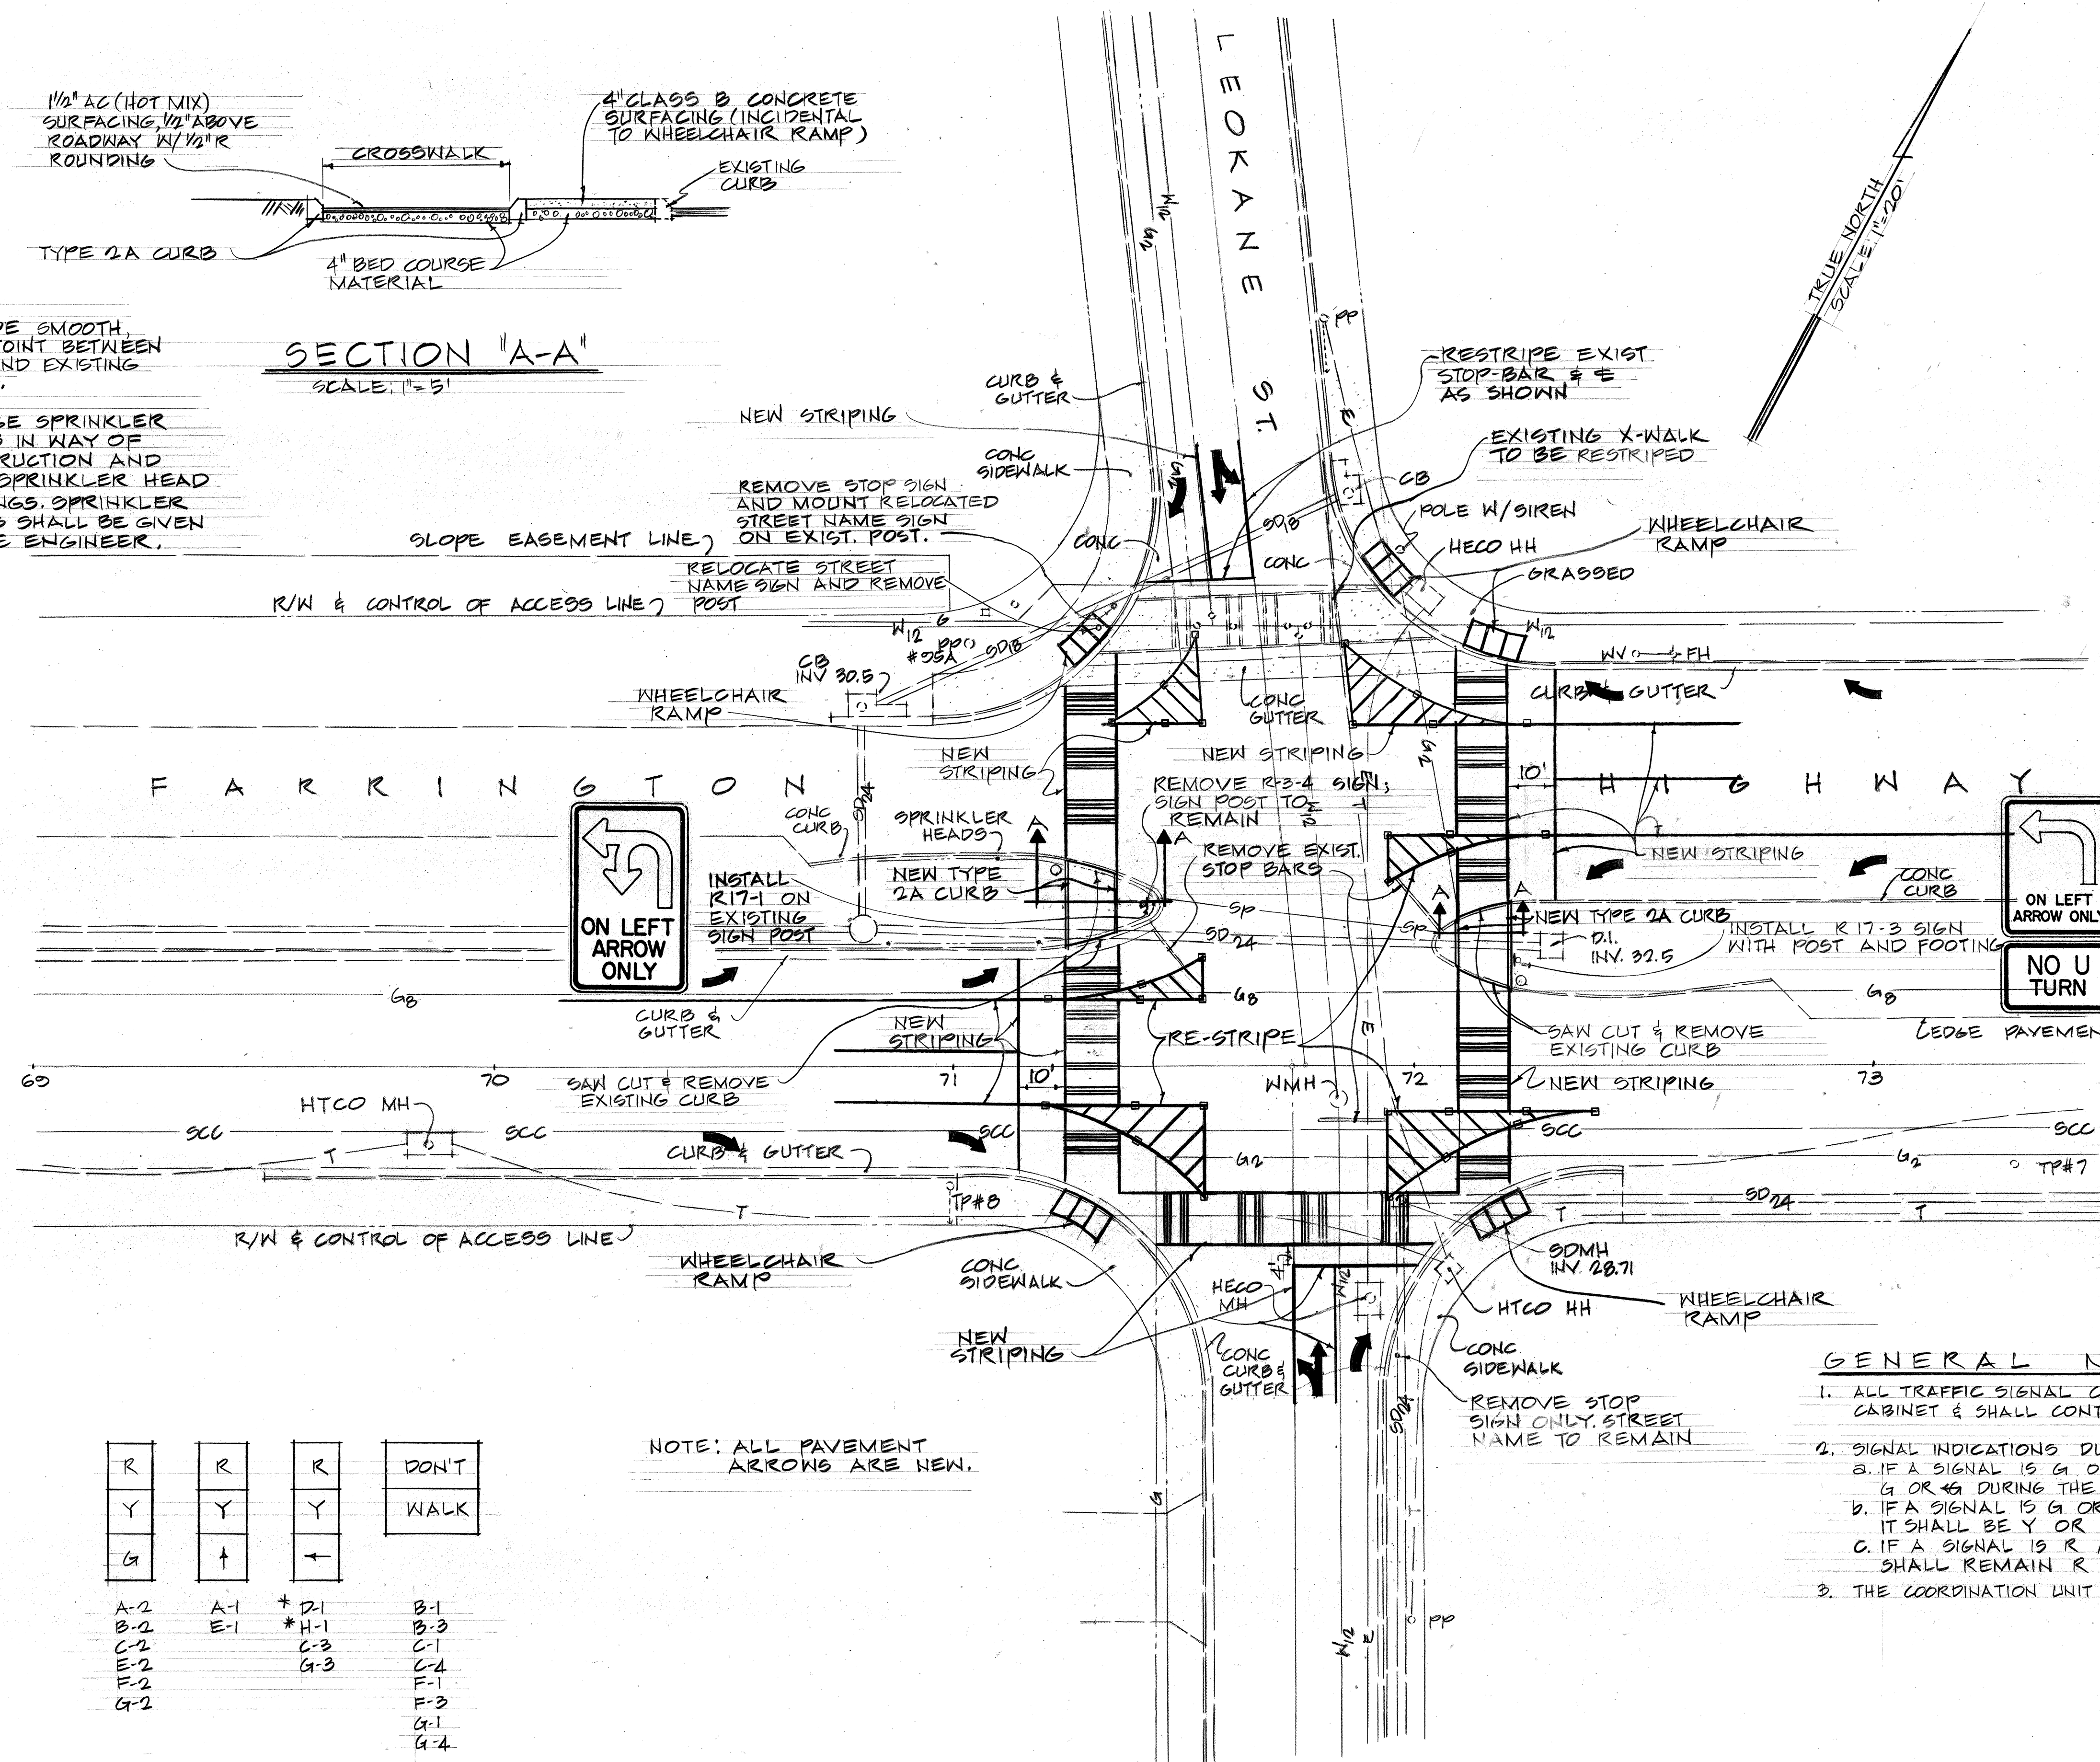

SECTION "A-A"

SCALE: 1"=5'

- NOTES:
1. PROVIDE SMOOTH, NEAT JOINT BETWEEN NEW AND EXISTING CURBS.
 2. SALVAGE SPRINKLER HEADS IN WAY OF CONSTRUCTION AND PLUG SPRINKLER HEAD OPENINGS. SPRINKLER HEADS SHALL BE GIVEN TO THE ENGINEER.

NOTE: ALL PAVEMENT ARROWS ARE NEW.

SIGNAL INDICATIONS

* PROGRAMMED VISIBILITY HEAD

R	R	R	DONT
Y	Y	Y	WALK
G	↑	↑	
A-2	A-1	* D-1	B-1
B-2	E-1	* H-1	B-3
C-2		C-3	C-1
E-2		G-3	C-4
F-2			F-1
G-2			F-3
			G-1
			G-4