

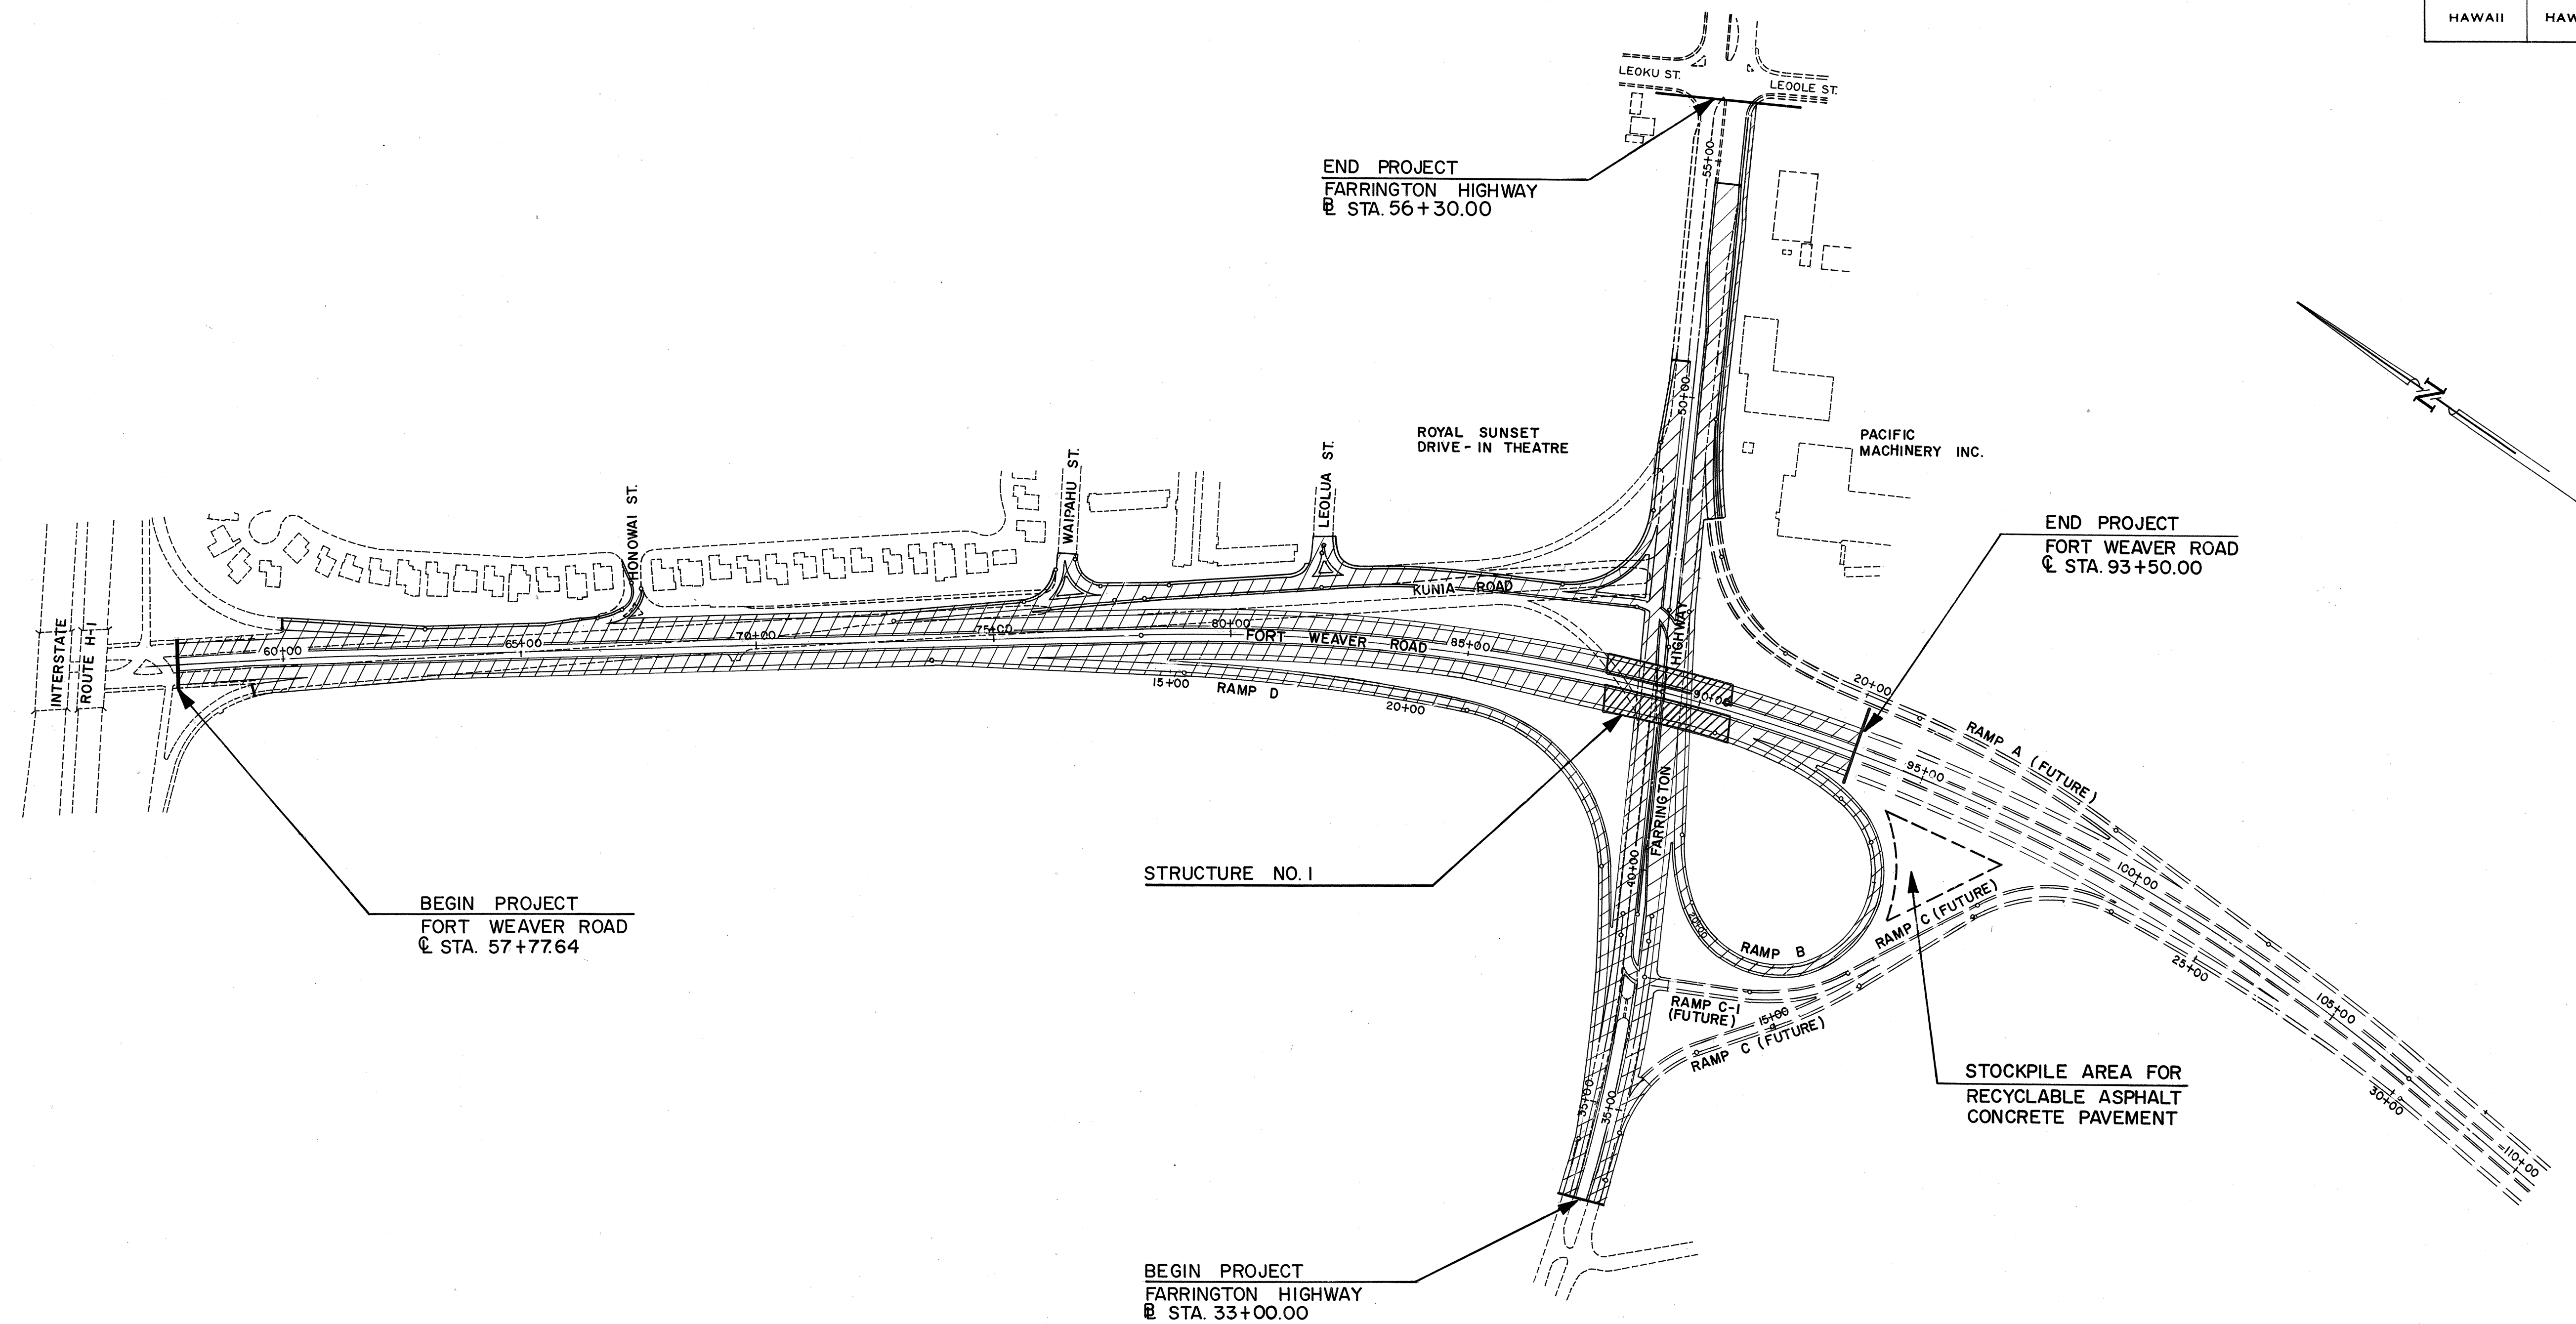
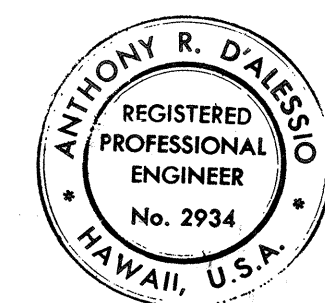


FED. ROAD DIST. NO.	STATE	FED. AID PROJ. NO.	FISCAL YEAR	SHEET NO.	TOTAL SHEETS
HAWAII	HAW.	M-7600(1)	1978	2	198

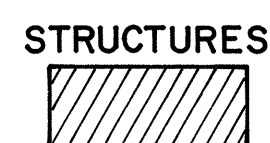

LEGEND

PERMANENT CONSTRUCTION
THIS PROJECT

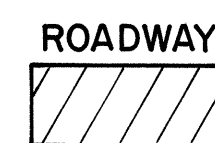

THIS WORK WAS PREPARED BY
ME OR UNDER MY SUPERVISION.
A.R. D'Alessio

STATE OF HAWAII
DEPARTMENT OF TRANSPORTATION
HIGHWAYS DIVISION
GENERAL PLAN
FORT WEAVER ROAD
STA. 57+77.64 TO STA. 94+50.00
FARRINGTON HIGHWAY
STA. 33+00.00 TO STA. 51+50.00
FORT WEAVER ROAD
ROUTE H-1 TO SOUTH OF
FARRINGTON HIGHWAY
SCALE: 1" = 200' DATE: AUG. 1978
SHEET No. 1 OF 1 SHEETS