
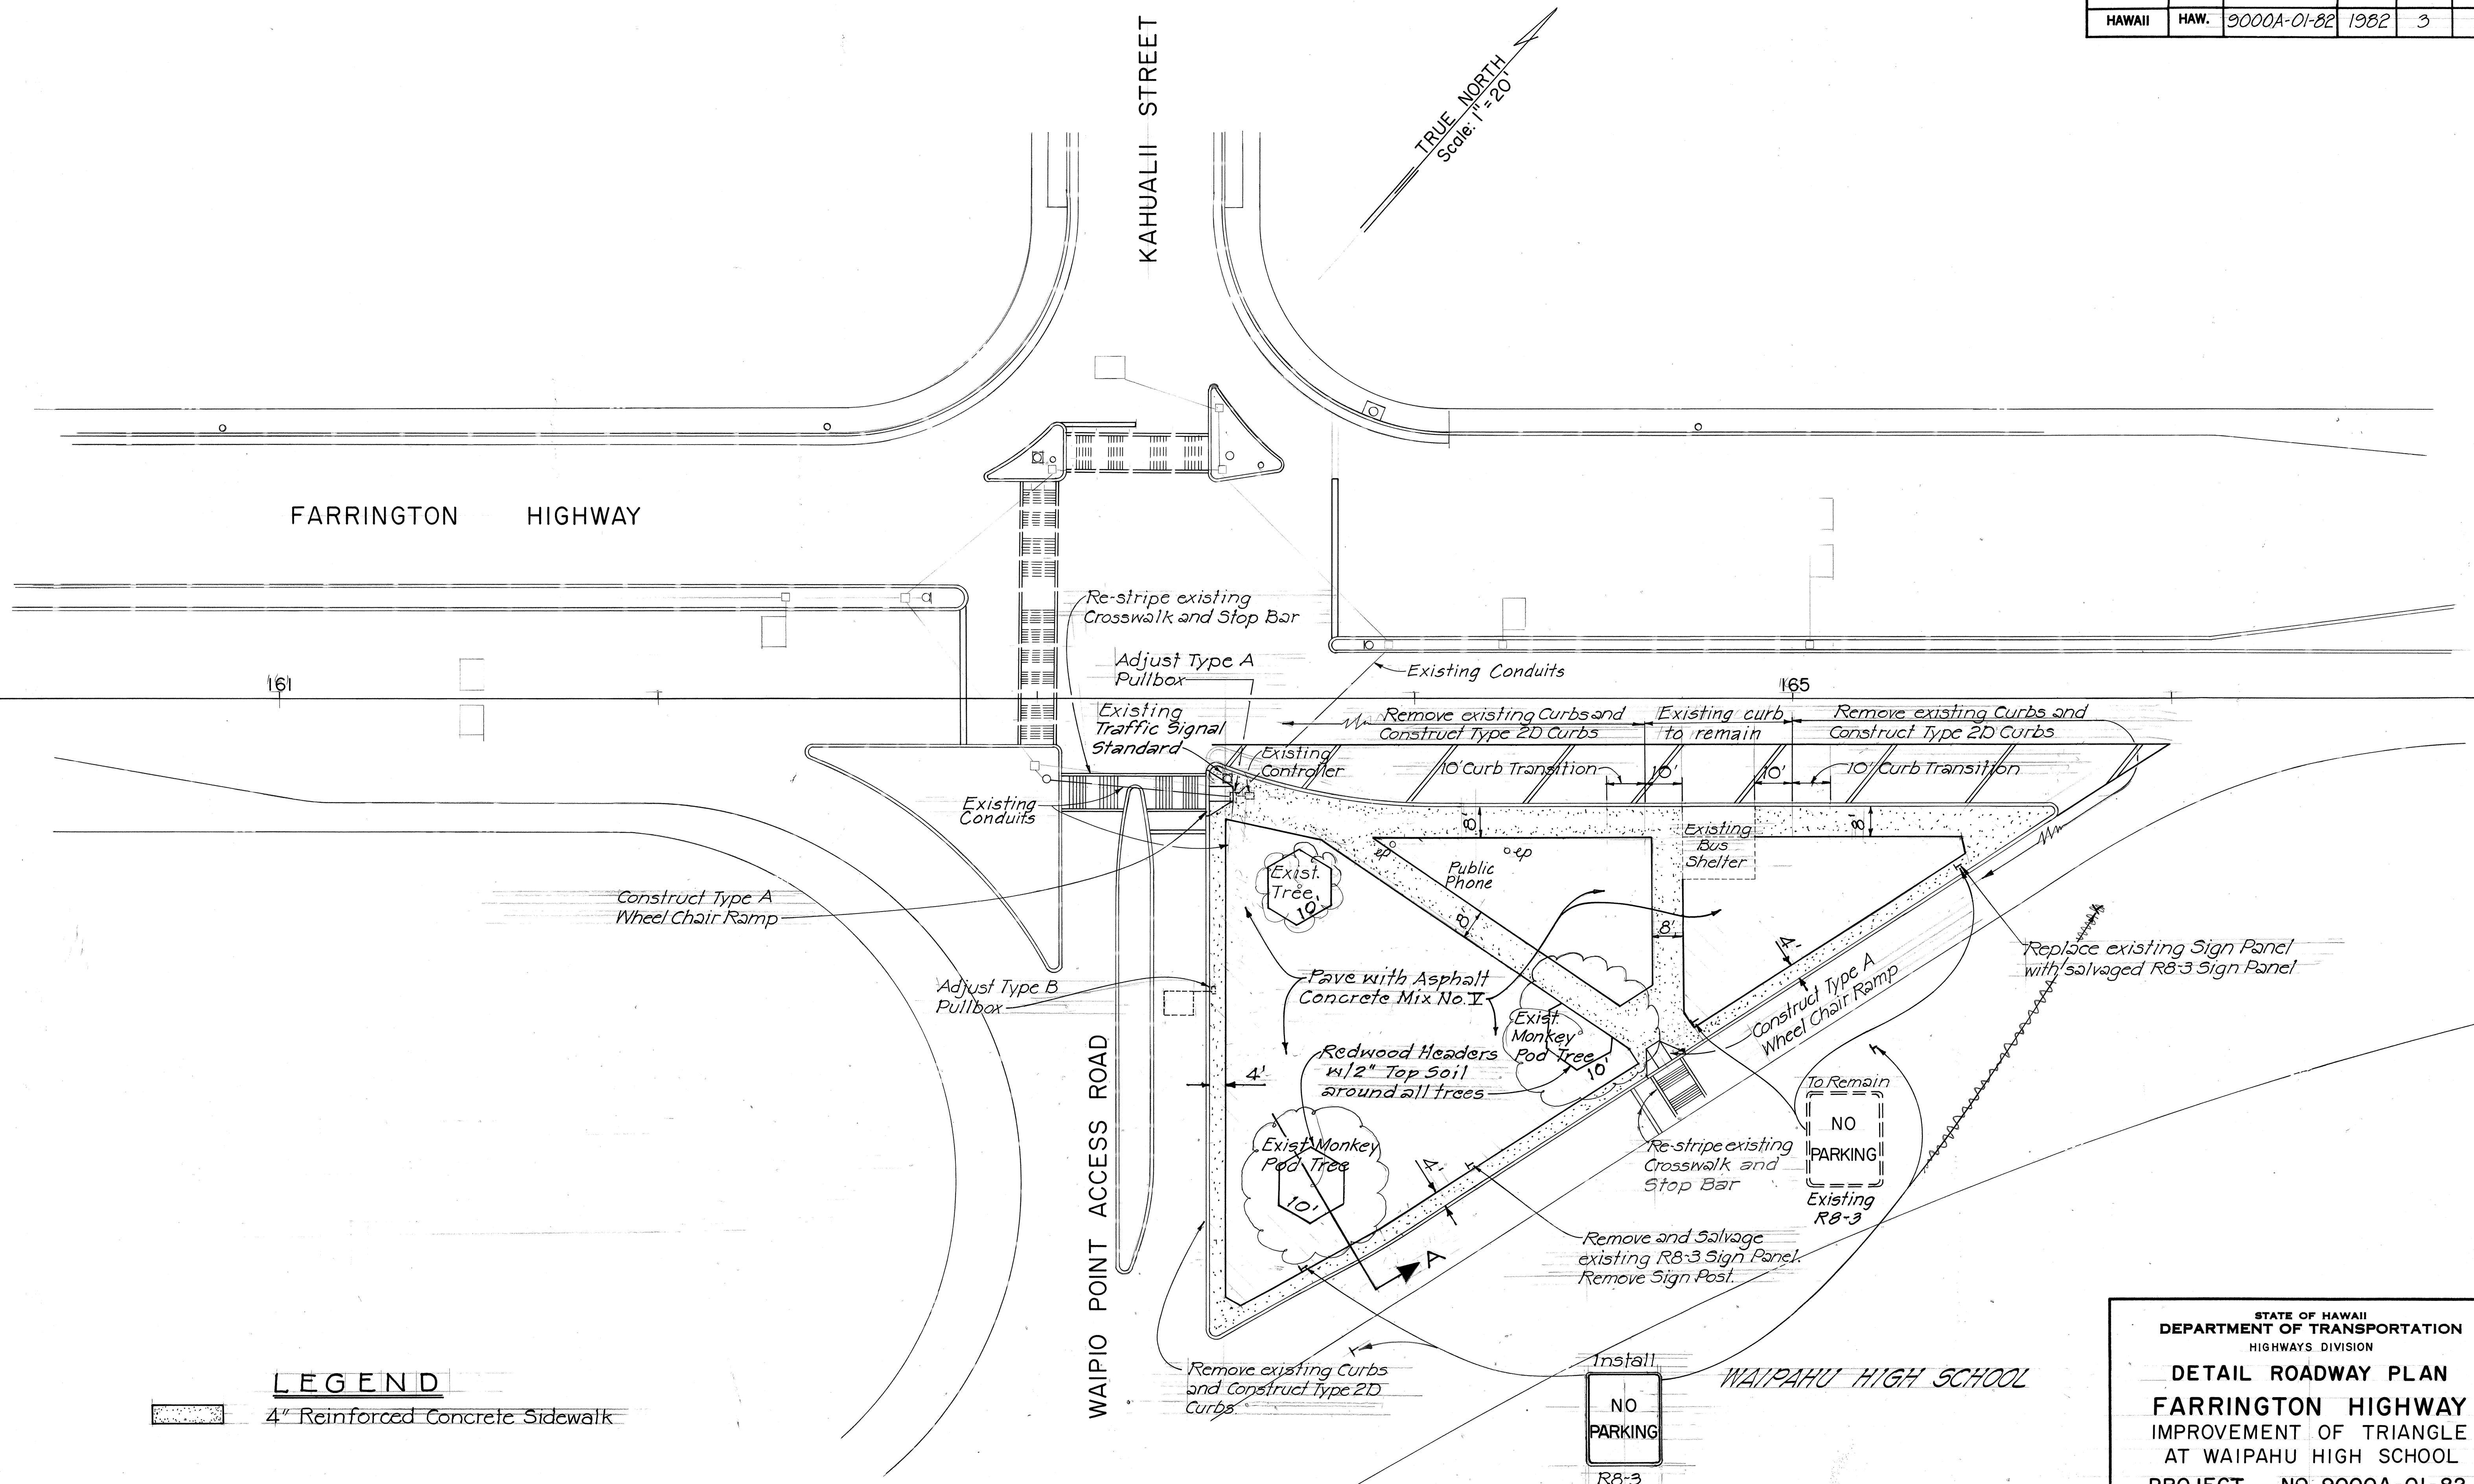


FED. ROAD DIST. NO.	STATE	PROJ. NO.	FISCAL YEAR	SHEET NO.	TOTAL SHEETS
HAWAII	HAW.	9000A-01-82	1982	3	7

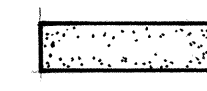

LEGEND

 4" Reinforced Concrete Sidewalk

SURVEY PLOTTED BY	DATE
DRAWN BY	
DESIGNED BY	
CHECKED BY	
ORIGINAL PLAN	
NOTE BOOK	
No.	

STATE OF HAWAII
DEPARTMENT OF TRANSPORTATION
HIGHWAYS DIVISION

DETAIL ROADWAY PLAN
FARRINGTON HIGHWAY
IMPROVEMENT OF TRIANGLE
AT WAIPAHU HIGH SCHOOL
PROJECT NO. 9000A-01-82

Scale: As Shown

SHEET NO. 3 OF 3 SHEETS