




FED. ROAD DIST. NO.	STATE	FED. AID PROJ. NO.	FISCAL YEAR	SHEET NO.	TOTAL SHEETS
HAWAII	HAW.	76008-01-82 S-RS-0760(2)	1982	16	163

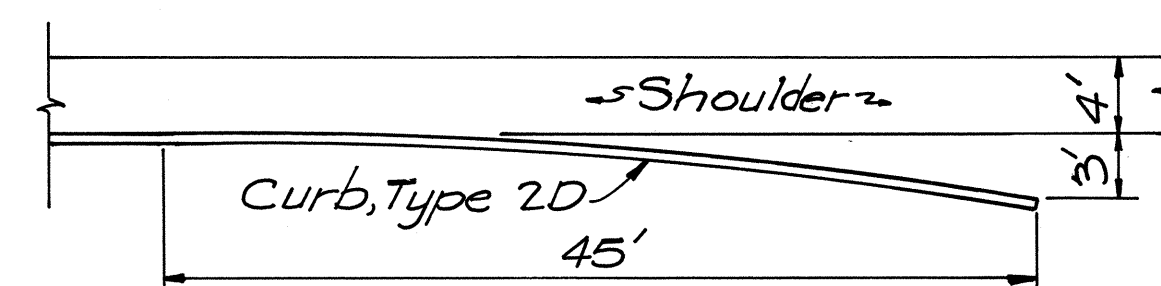

**TYPICAL END TREATMENT
FOR CURB, TYPE 2D**
N.T.S.

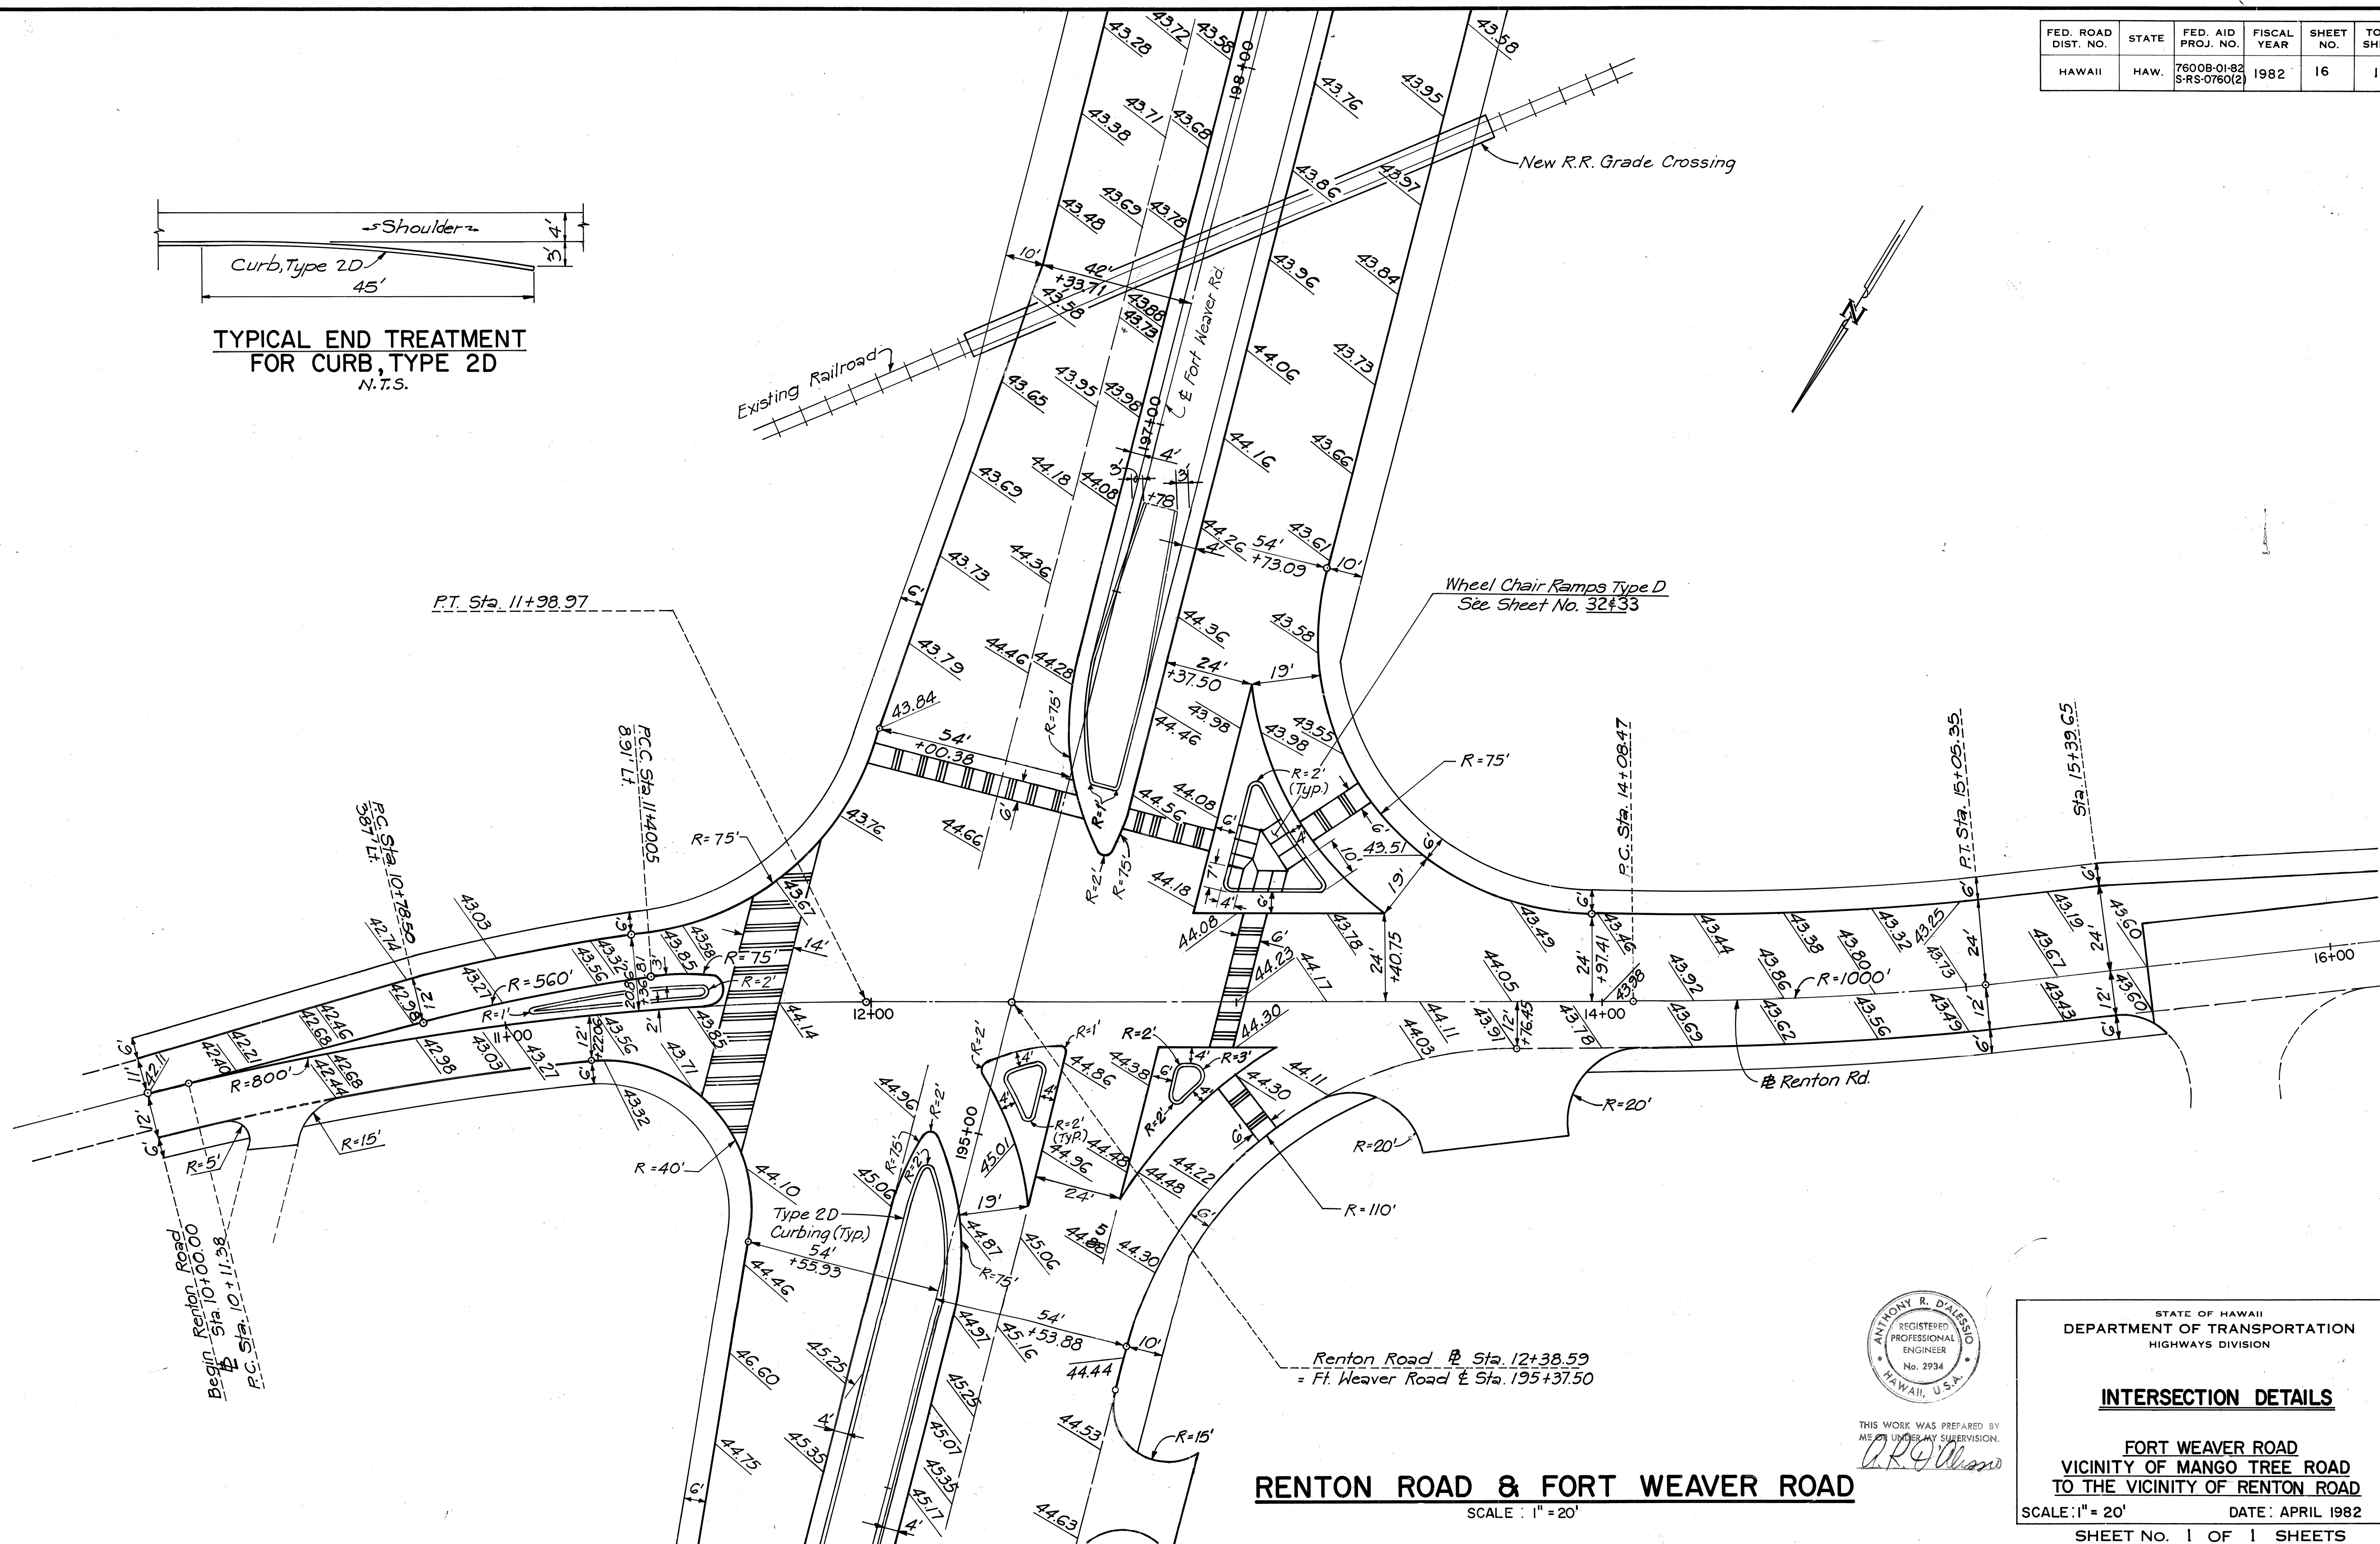

SURVEY PLOTTED BY	DATE
DESIGNED BY	
QUANTITIES BY	
CHECKED BY	
ORIGINAL PLAN	
NOTE BOOK	
NO.	

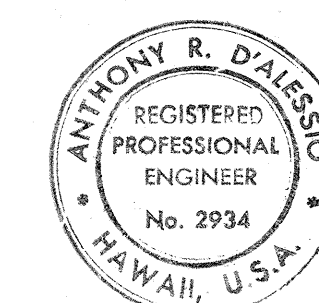

THIS WORK WAS PREPARED BY
ME AND UNDER MY SUPERVISION.
Anthony R. Dalesio

RENTON ROAD & FORT WEAVER ROAD

SCALE: 1" = 20'

STATE OF HAWAII
DEPARTMENT OF TRANSPORTATION
HIGHWAYS DIVISION

INTERSECTION DETAILS

**FORT WEAVER ROAD
VICINITY OF MANGO TREE ROAD
TO THE VICINITY OF RENTON ROAD**

SCALE: 1" = 20' DATE: APRIL 1982
SHEET NO. 1 OF 1 SHEETS