
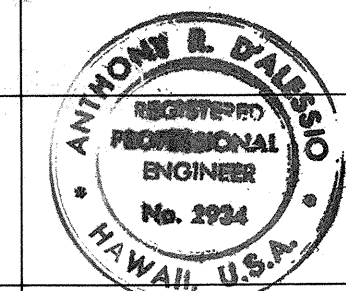
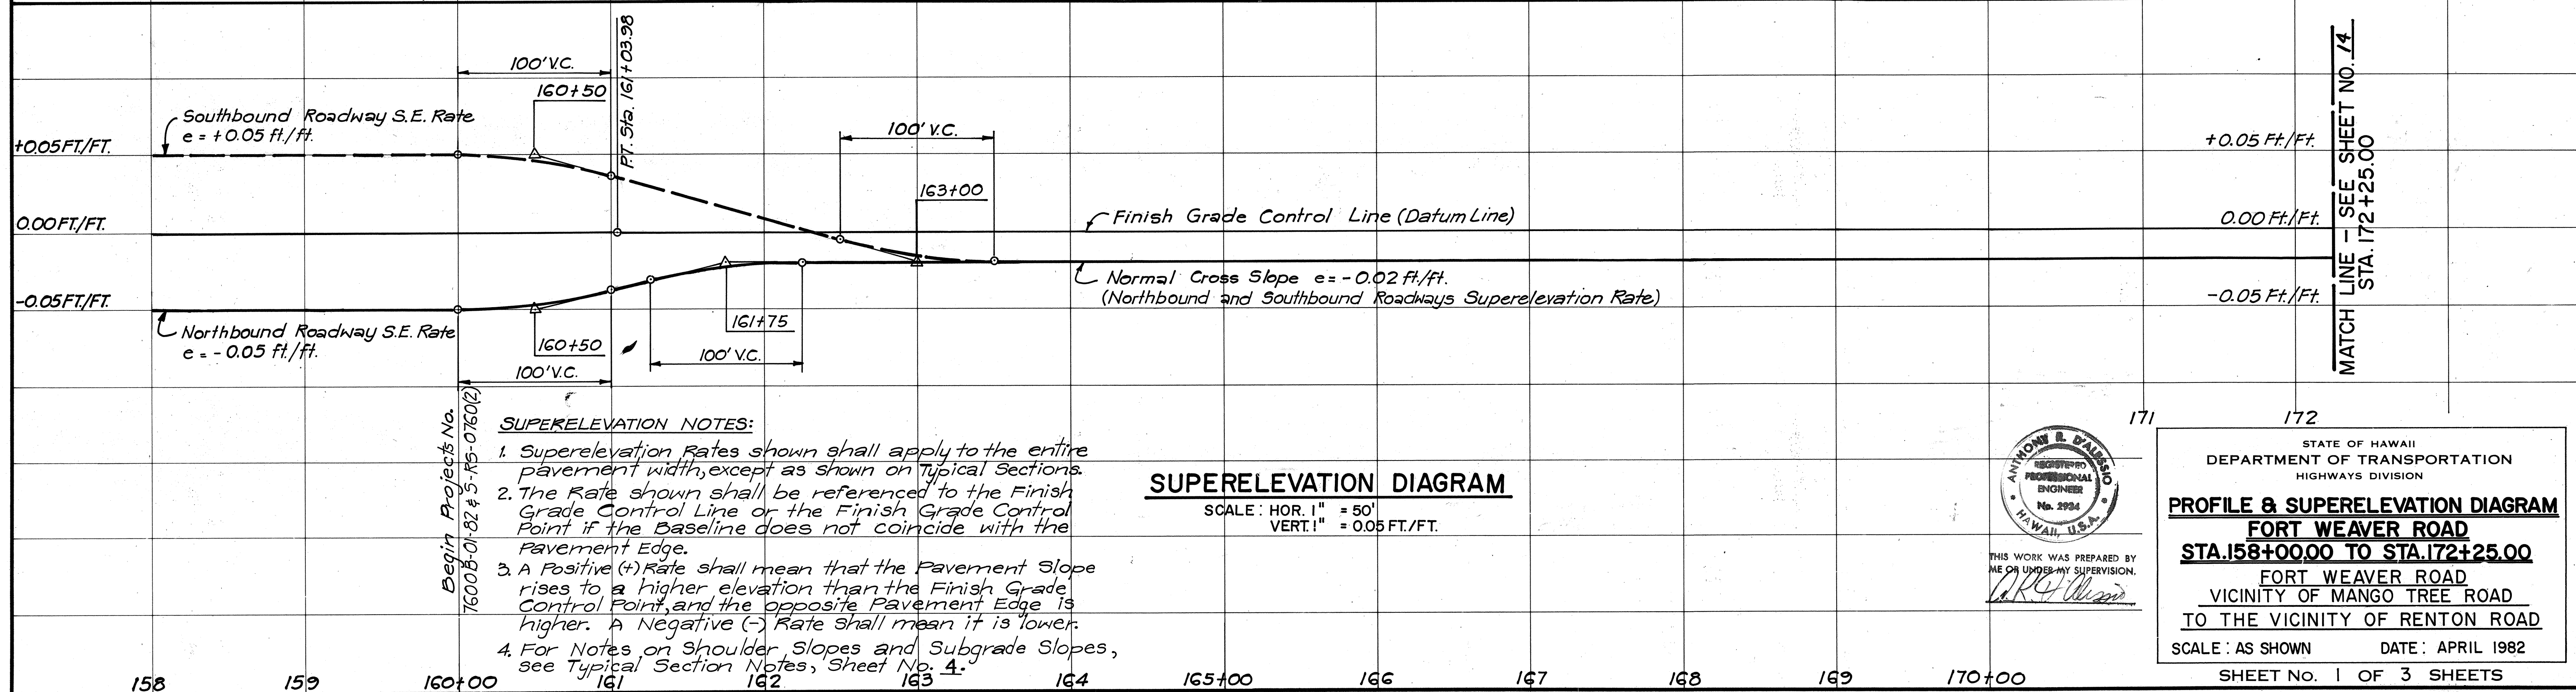


FED. ROAD DIST. NO.	STATE	FED. AID PROJ. NO.	FISCAL YEAR	SHEET NO.	TOTAL SHEETS
HAWAII	HAW.	7600B-01-82 S-RS-0760(2)	1982	13	163

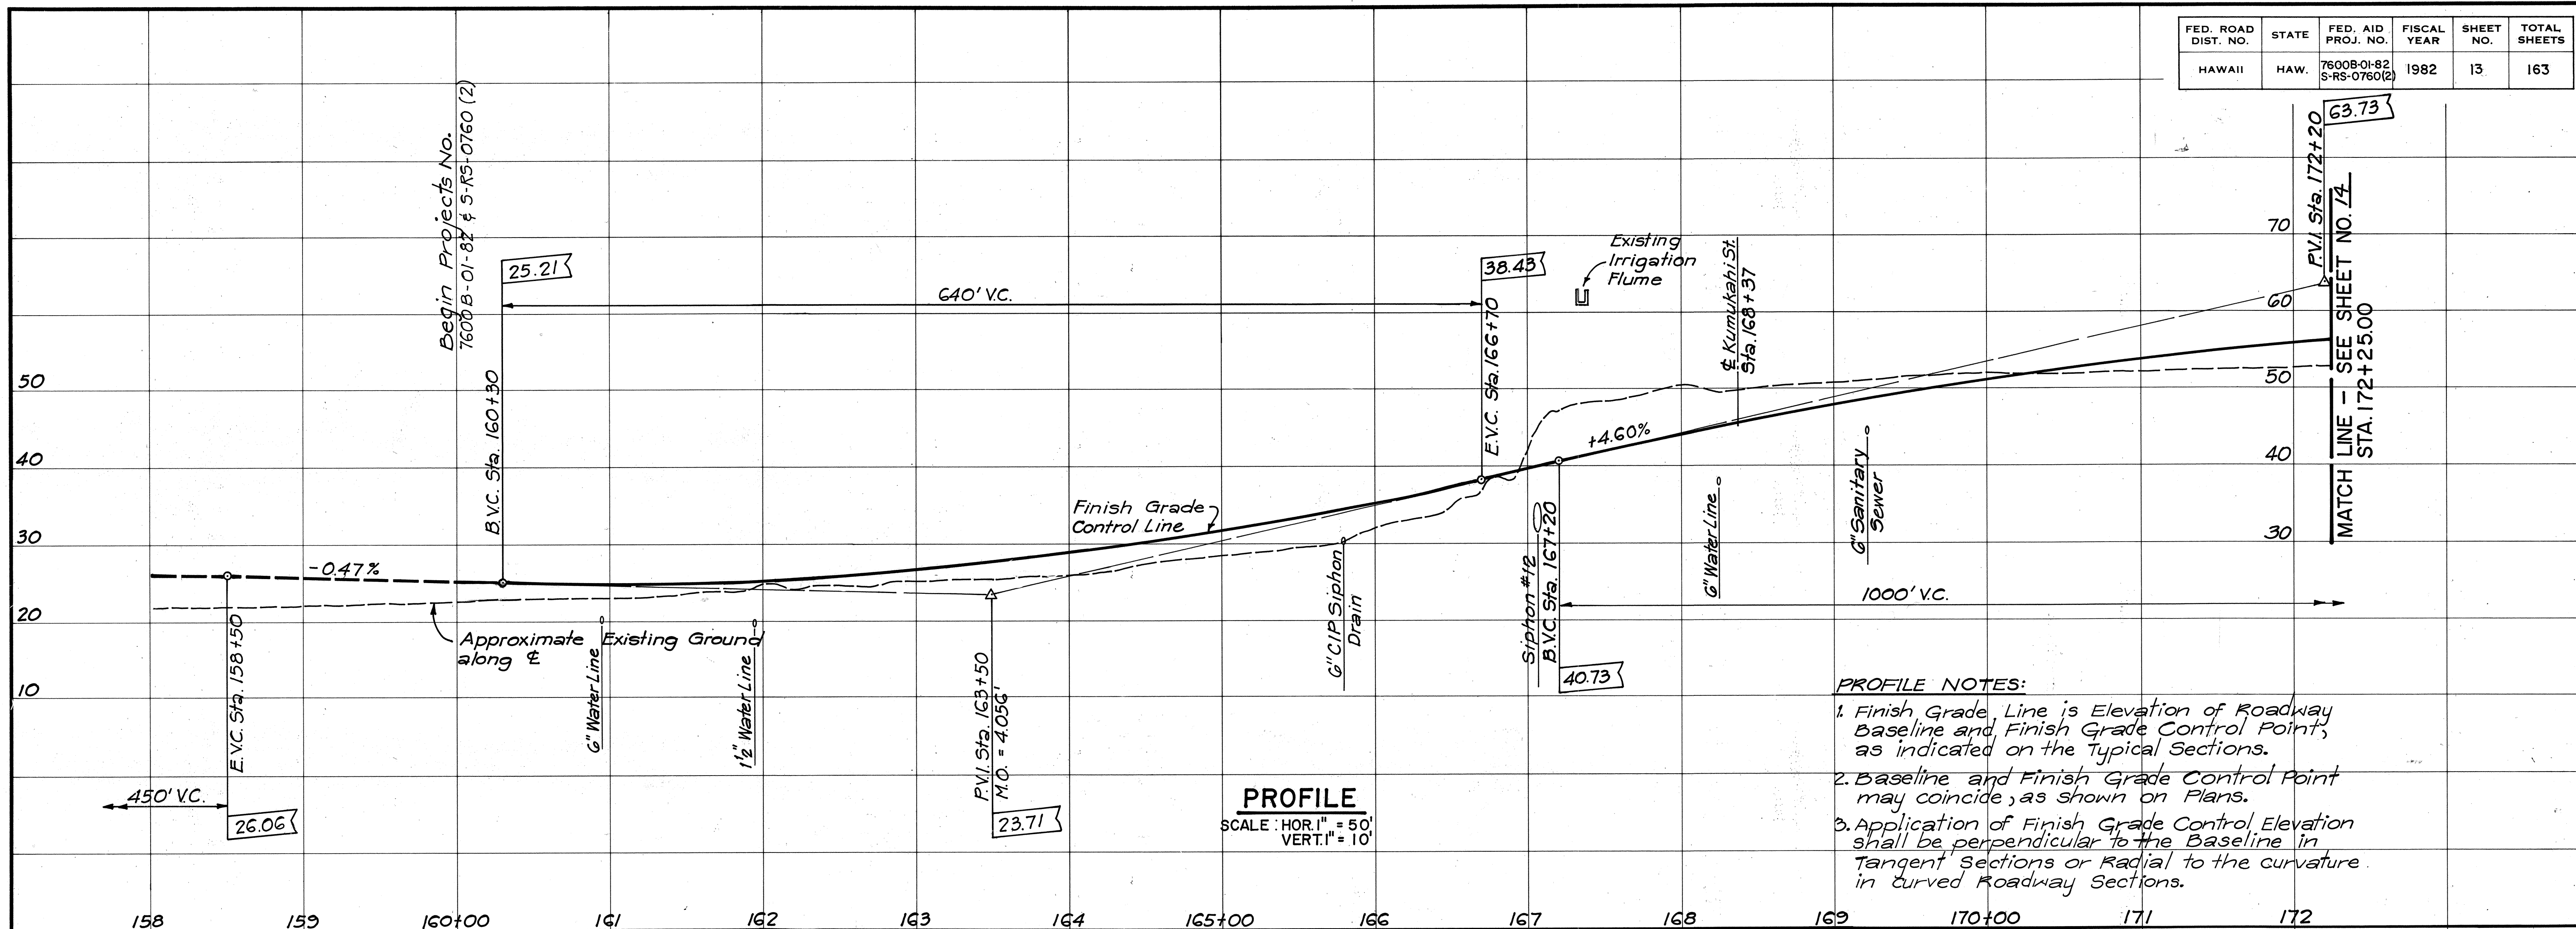


THIS WORK WAS PREPARED BY
ME OR UNDER MY SUPERVISION.
[Signature]


STATE OF HAWAII
DEPARTMENT OF TRANSPORTATION
HIGHWAYS DIVISION

PROFILE & SUPERELEVATION DIAGRAM
FORT WEAVER ROAD
STA. 158+00.00 TO STA. 172+25.00
FORT WEAVER ROAD
VICINITY OF MANGO TREE ROAD
TO THE VICINITY OF RENTON ROAD
SCALE: AS SHOWN DATE: APRIL 1982
SHEET NO. 1 OF 3 SHEETS

FED. ROAD DIST. NO.	STATE	FED. AID PROJ. NO.	FISCAL YEAR	SHEET NO.	TOTAL SHEETS
HAWAII	HAW.	76008-01-82 S-RS-0760(2)	1982	14	163

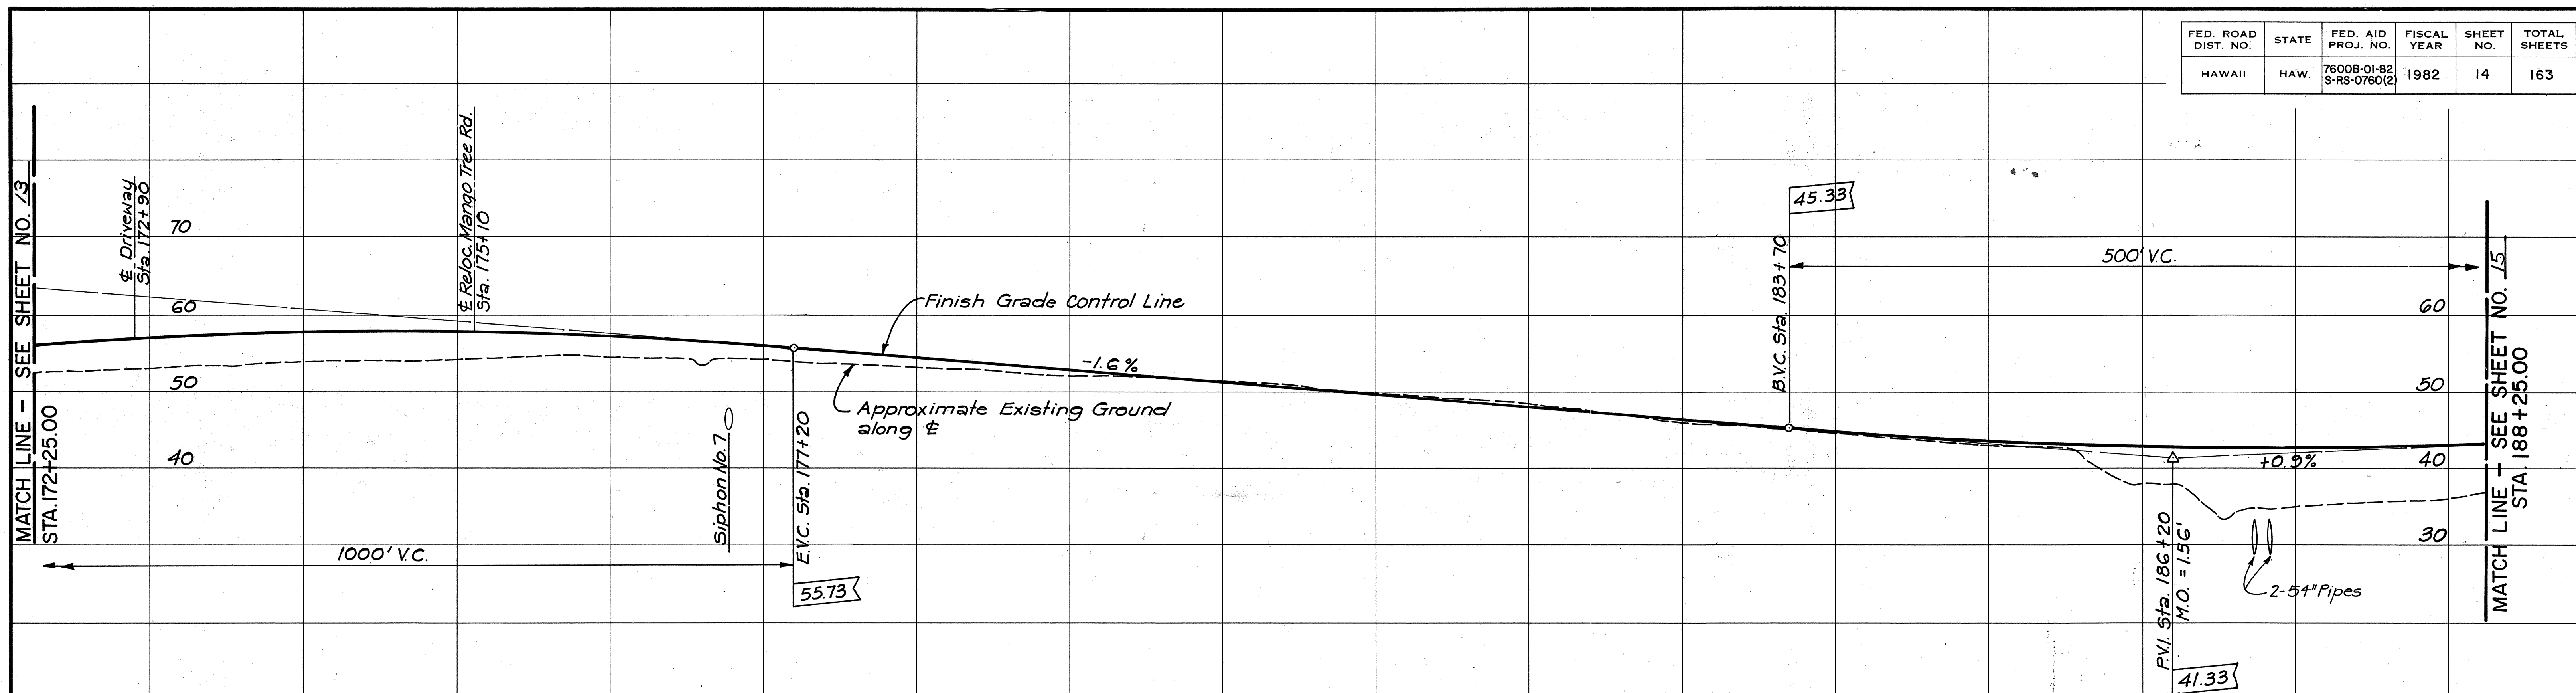


PROFILE
 SCALE: HOR. 1" = 50'
 VERT. 1" = 10' For Notes See Sheet No. 13

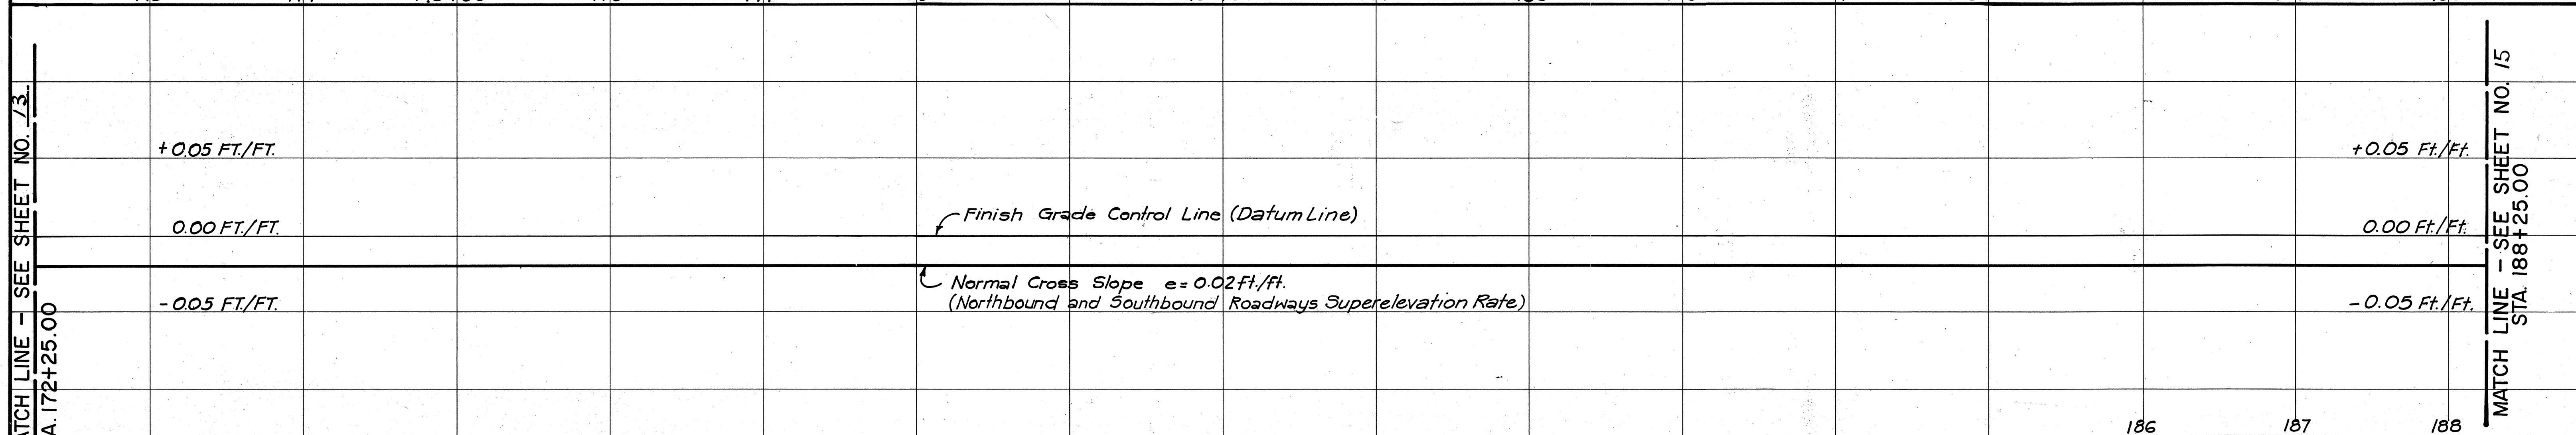

SUPERELEVATION DIAGRAM
 SCALE: HOR. 1" = 50'
 VERT. 1" = 0.05 FT./FT. For Notes See Sheet No. 13



SURVEY PLOTTED BY	DATE
DRAWN BY	
TRACED BY	
NOTE BOOK	
QUANTITIES BY	
CHECKED BY	
NO.	

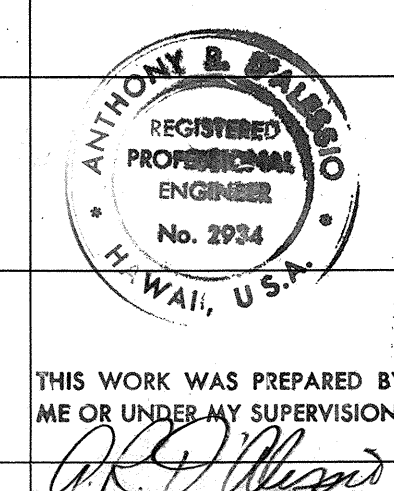


STATE OF HAWAII
 DEPARTMENT OF TRANSPORTATION
 HIGHWAYS DIVISION

PROFILE & SUPERELEVATION DIAGRAM
FORT WEAVER ROAD
STA. 172+25.00 TO STA. 188+25.00
FORT WEAVER ROAD
VICINITY OF MANGO TREE ROAD
TO THE VICINITY OF RENTON ROAD
 SCALE: AS SHOWN DATE: APRIL 1982

FED. ROAD DIST. NO.	STATE	FED. AID PROJ. NO.	FISCAL YEAR	SHEET NO.	TOTAL SHEETS
HAWAII	HAW.	7600B-01-82 S-RS-0760(2)	1982	15	163

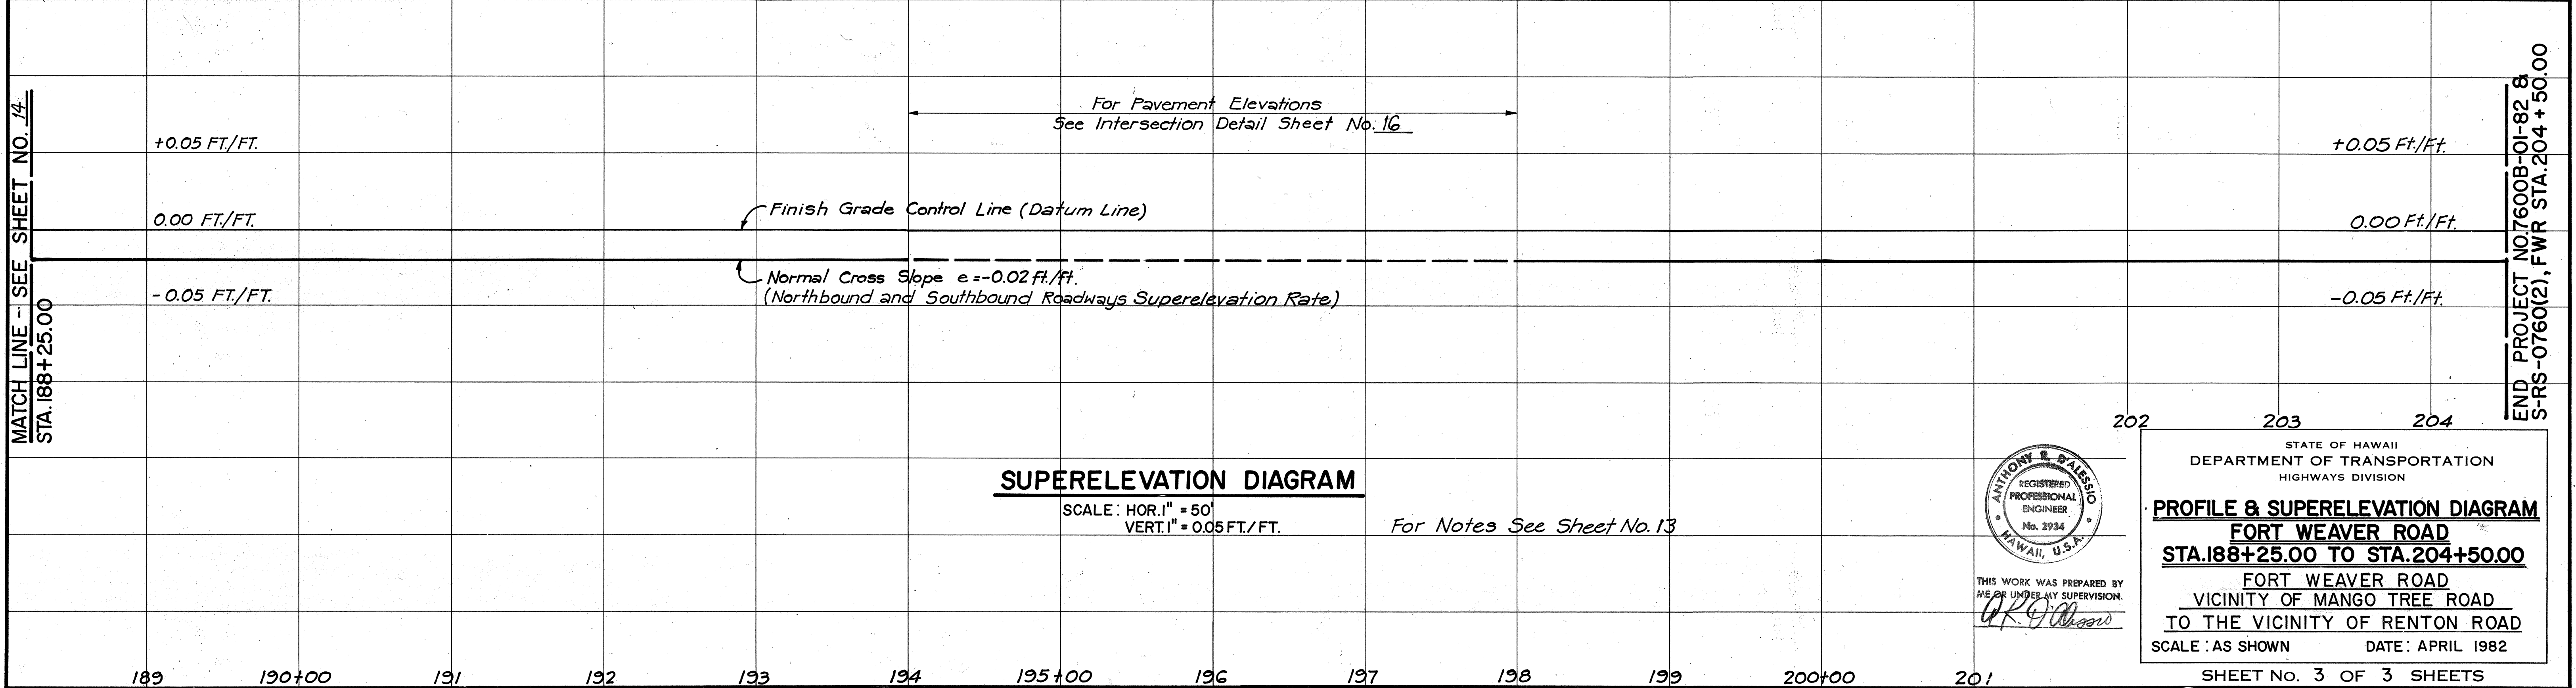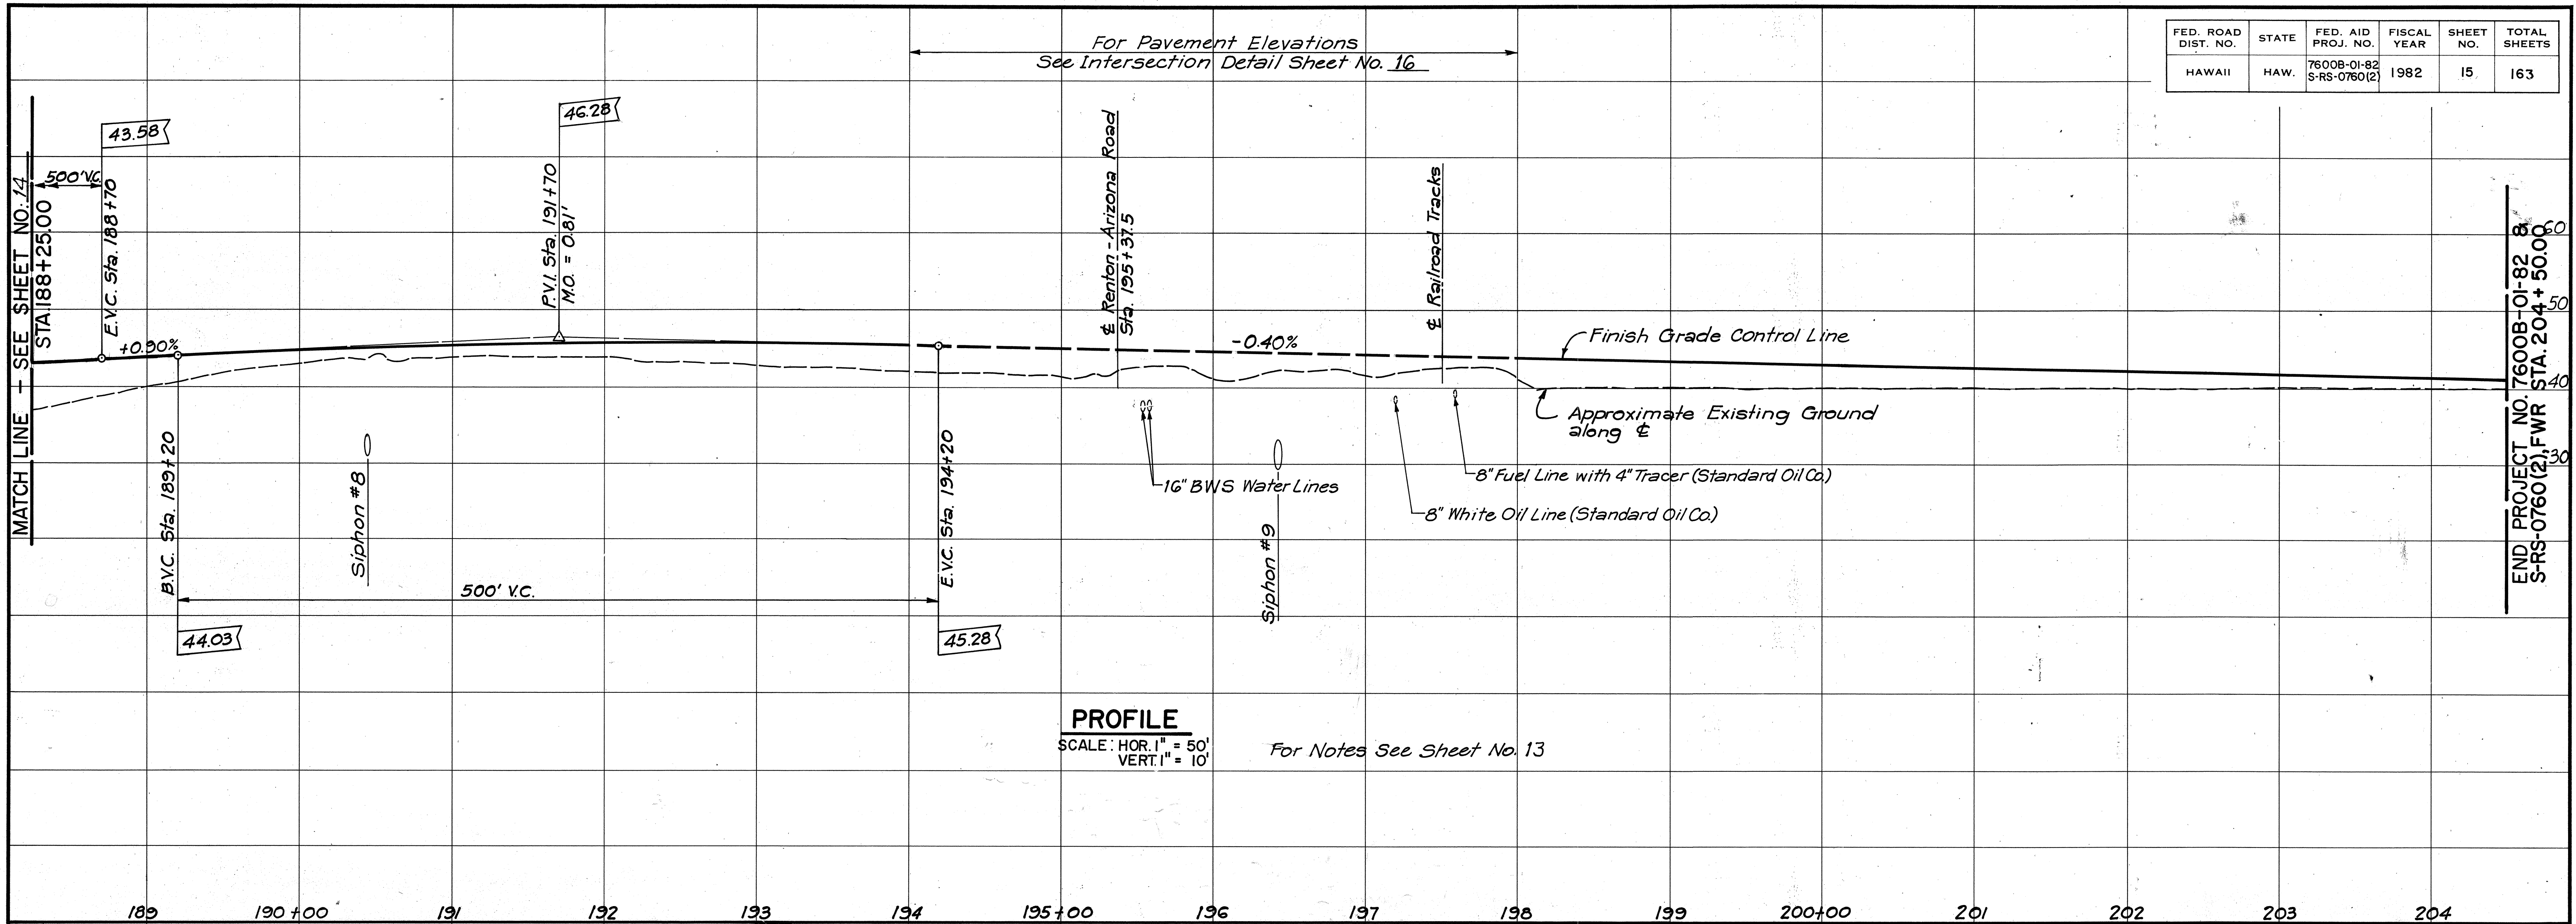

SURVEY PLOTTED BY	DATE
DRAWN BY	
TRACED BY	
QUANTITIES BY	
CHECKED BY	
NO.	

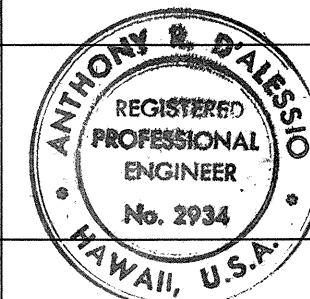

THIS WORK WAS PREPARED BY
ME OR UNDER MY SUPERVISION.
[Signature]

STATE OF HAWAII
DEPARTMENT OF TRANSPORTATION
HIGHWAYS DIVISION

PROFILE & SUPERELEVATION DIAGRAM
FORT WEAVER ROAD
STA. 188+25.00 TO STA. 204+50.00
FORT WEAVER ROAD
VICINITY OF MANGO TREE ROAD
TO THE VICINITY OF RENTON ROAD
SCALE: AS SHOWN DATE: APRIL 1982

SHEET No. 3 OF 3 SHEETS