


FED. ROAD DIST. NO.	STATE	PROJ. NO.	FISCAL YEAR	SHEET NO.	TOTAL SHEETS
HAWAII	HAW.	7101A-02-99	2000	14	32

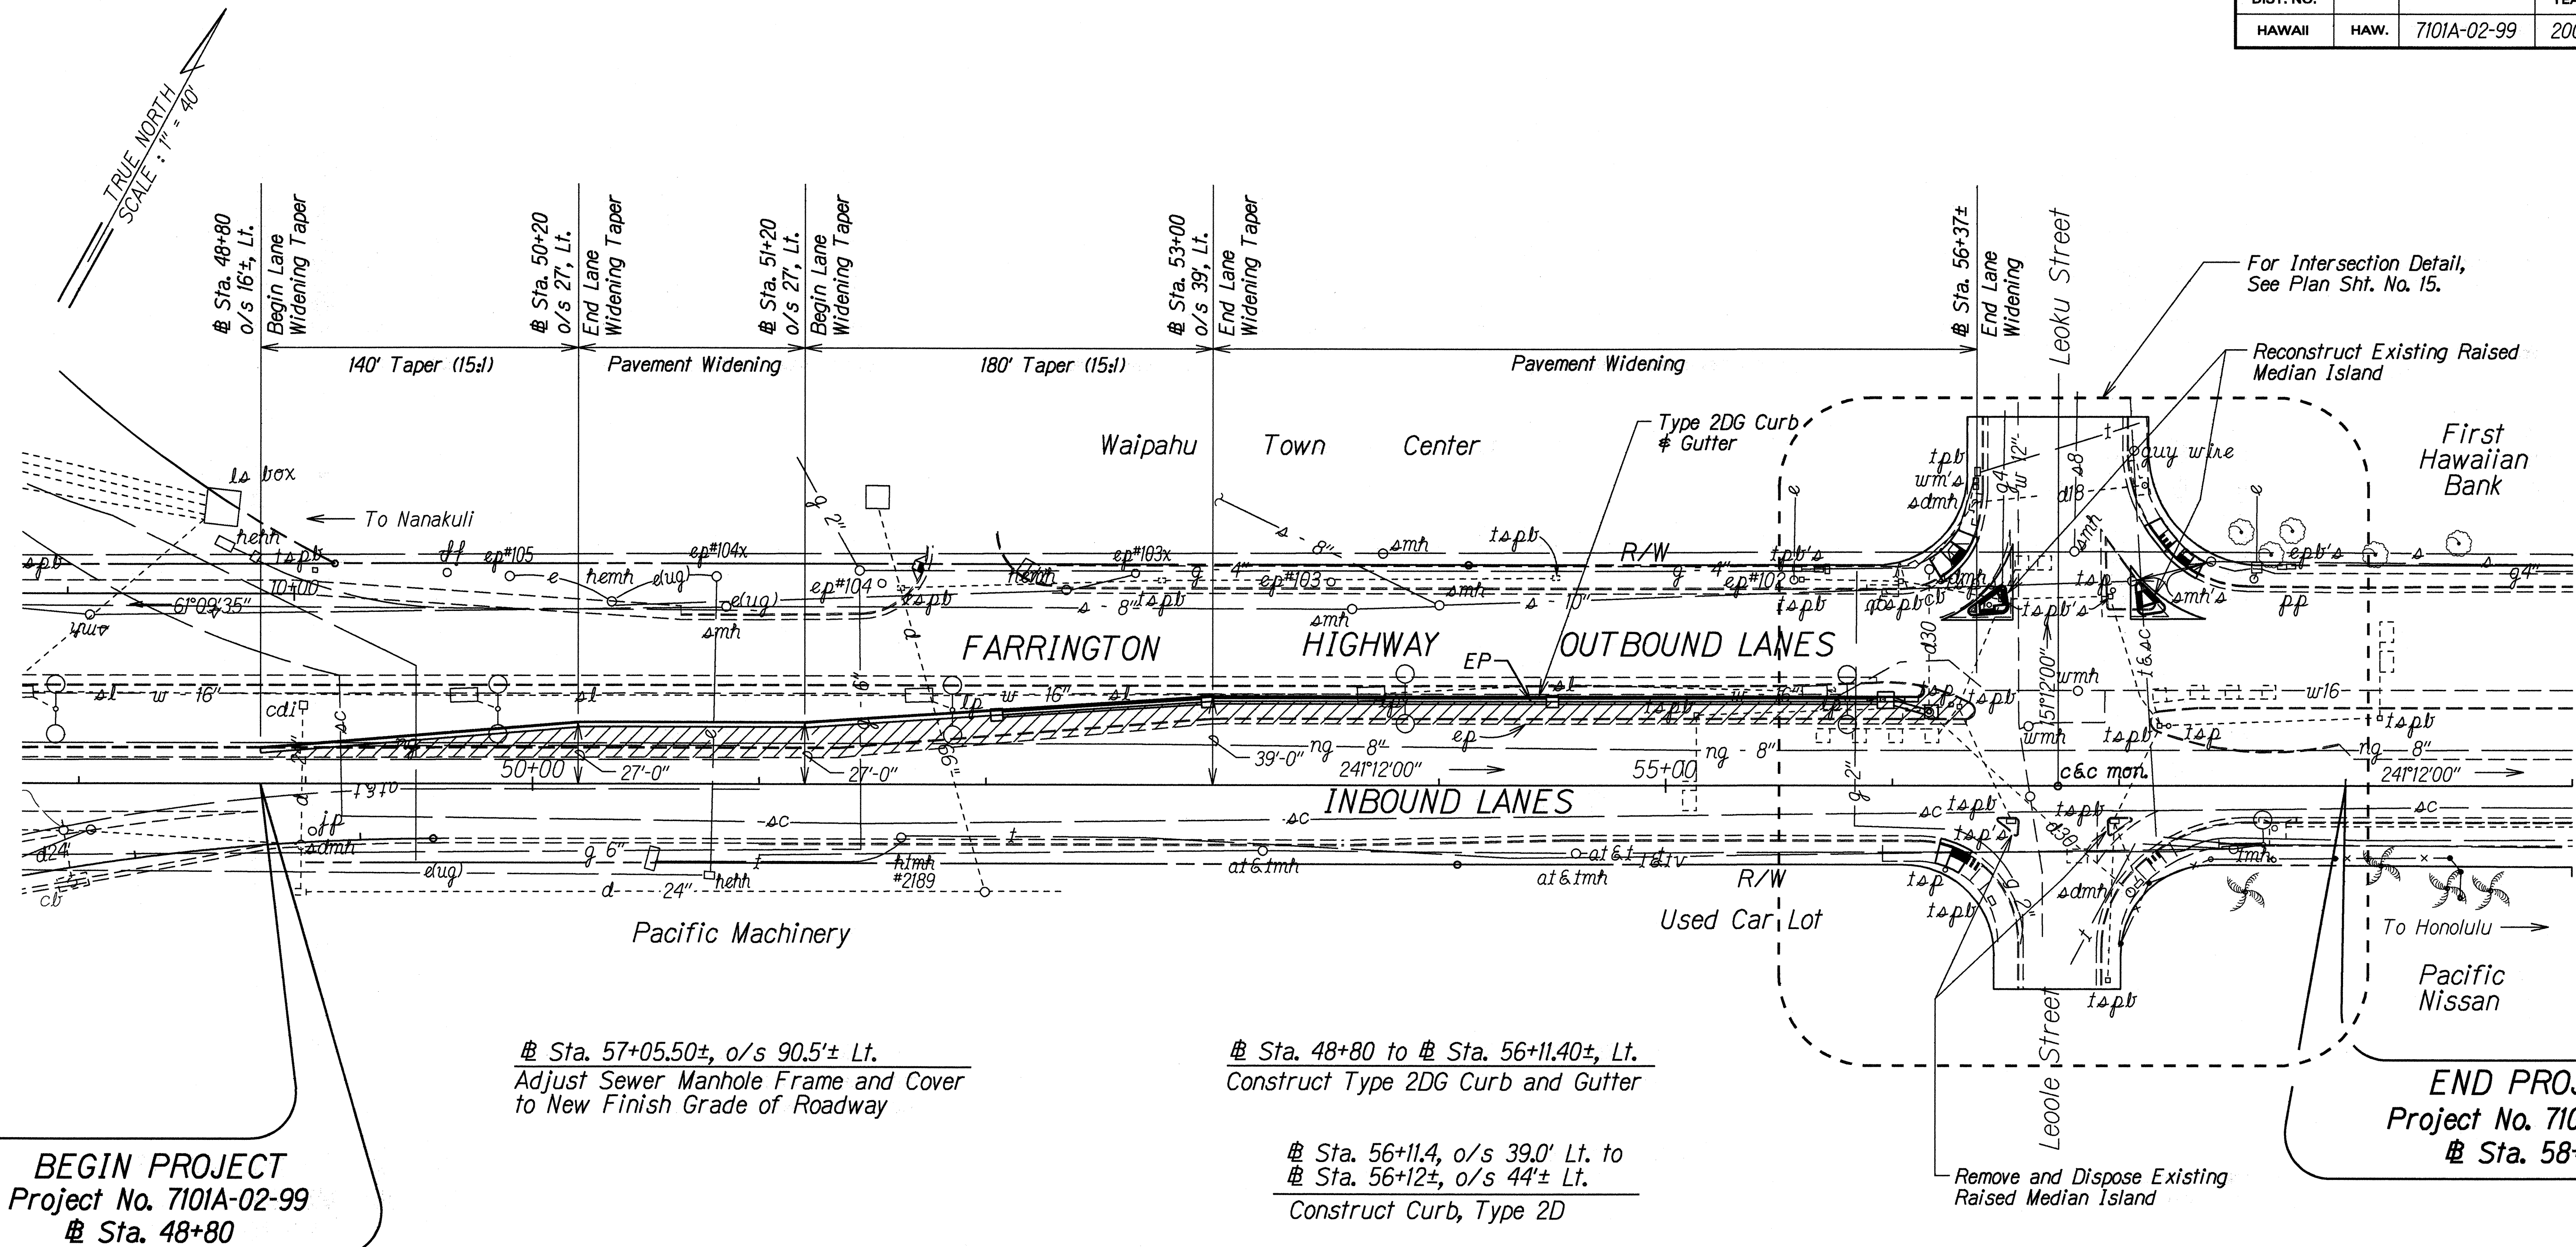

BEGIN PROJECT
Project No. 7101A-02-99
Sta. 48+80

LEGEND

Pavement Widening

ORIGINAL PLAN	SURVEY PLOTTED BY	DATE
NOTED BOOK	DRAWN BY	13/4/99
NOTED BY	TRACED BY	
NOTED BY	DESIGNED BY	
NOTED BY	CHECKED BY	

STATE OF HAWAII
DEPARTMENT OF TRANSPORTATION
HIGHWAYS DIVISION

ROADWAY PLAN

FARRINGTON HIGHWAY
Intersection Improvements at Leoku Street
Project No. 7101A-02-99

Scale: 1"=40' Date: April, 2000

SHEET No. 1 OF 1 SHEETS