


FED. ROAD DIST. NO.	STATE	PROJ. NO.	FISCAL YEAR	SHEET NO.	TOTAL SHEETS
HAWAII	HAW.	7101A-01-04M	2006	33	74

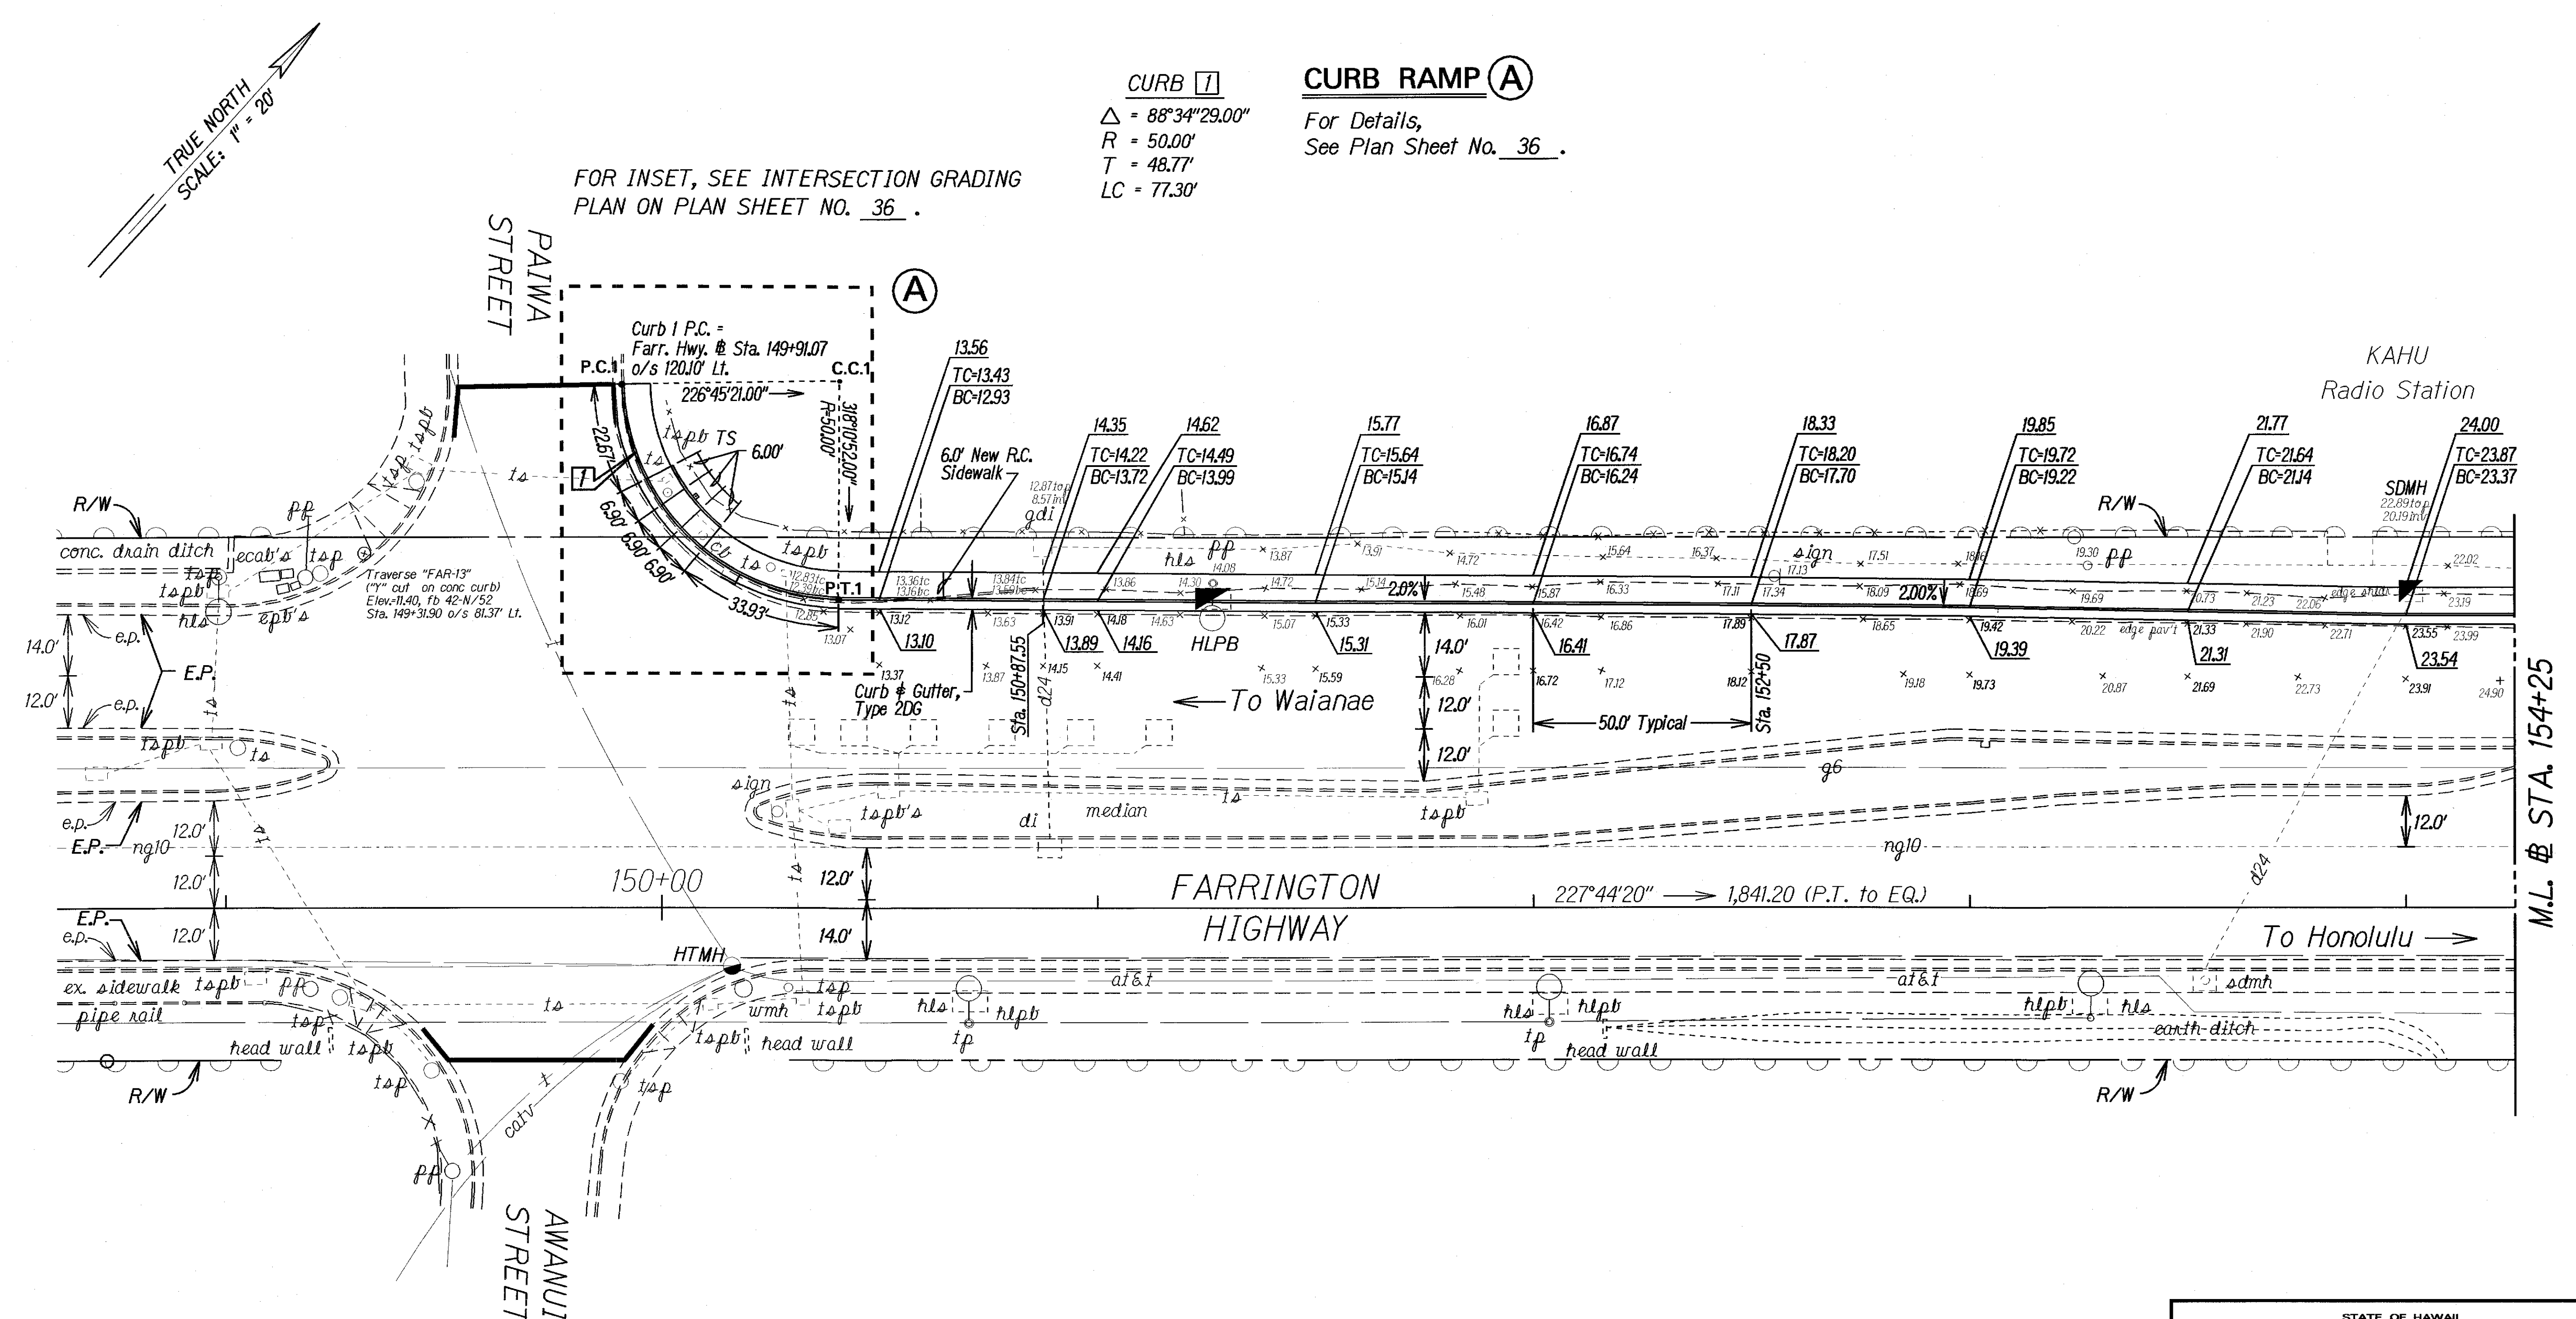

ORIGINAL PLAN	DATE
DESIGNED BY	11/20/04
DRAWN BY	05/06
CHECKED BY	10/28/04
NOTED BY	
DESIGNED BY	
DRAWN BY	
CHECKED BY	
NOTED BY	

STATE OF HAWAII
DEPARTMENT OF TRANSPORTATION
HIGHWAYS DIVISION

PAVEMENT GRADE PLAN


**FARRINGTON HIGHWAY REHABILITATION,
VICINITY OF OLD FORT WEAVER ROAD
TO KAMEHAMEHA HIGHWAY**

PROJECT NO.: 7101A-01-04M

Scale: 1" = 20' Date: July, 2005

SHEET No. 1 OF 3 SHEETS


FED. ROAD DIST. NO.	STATE	PROJ. NO.	FISCAL YEAR	SHEET NO.	TOTAL SHEETS
HAWAII	HAW.	7101A-01-04M	2006	34	74

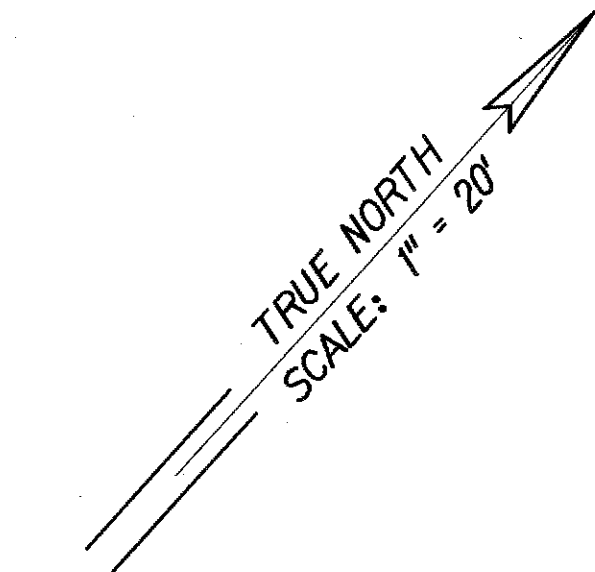

CURB ②	CURB ③
$\Delta = 37^{\circ}19'36.62''$	$\Delta = 52^{\circ}06'57.52''$
$R = 48.00'$	$R = 28.00'$
$T = 16.21'$	$T = 13.69'$
$LC = 31.27'$	$LC = 25.47'$

FOR INSET, SEE INTERSECTION GRADING
PLAN ON PLAN SHEET NO. 37 .

CURB RAMP ①	CURB RAMP ③
For Details, See Plan Sheet No. 37 .	For Details, See Plan Sheet No. 37 .

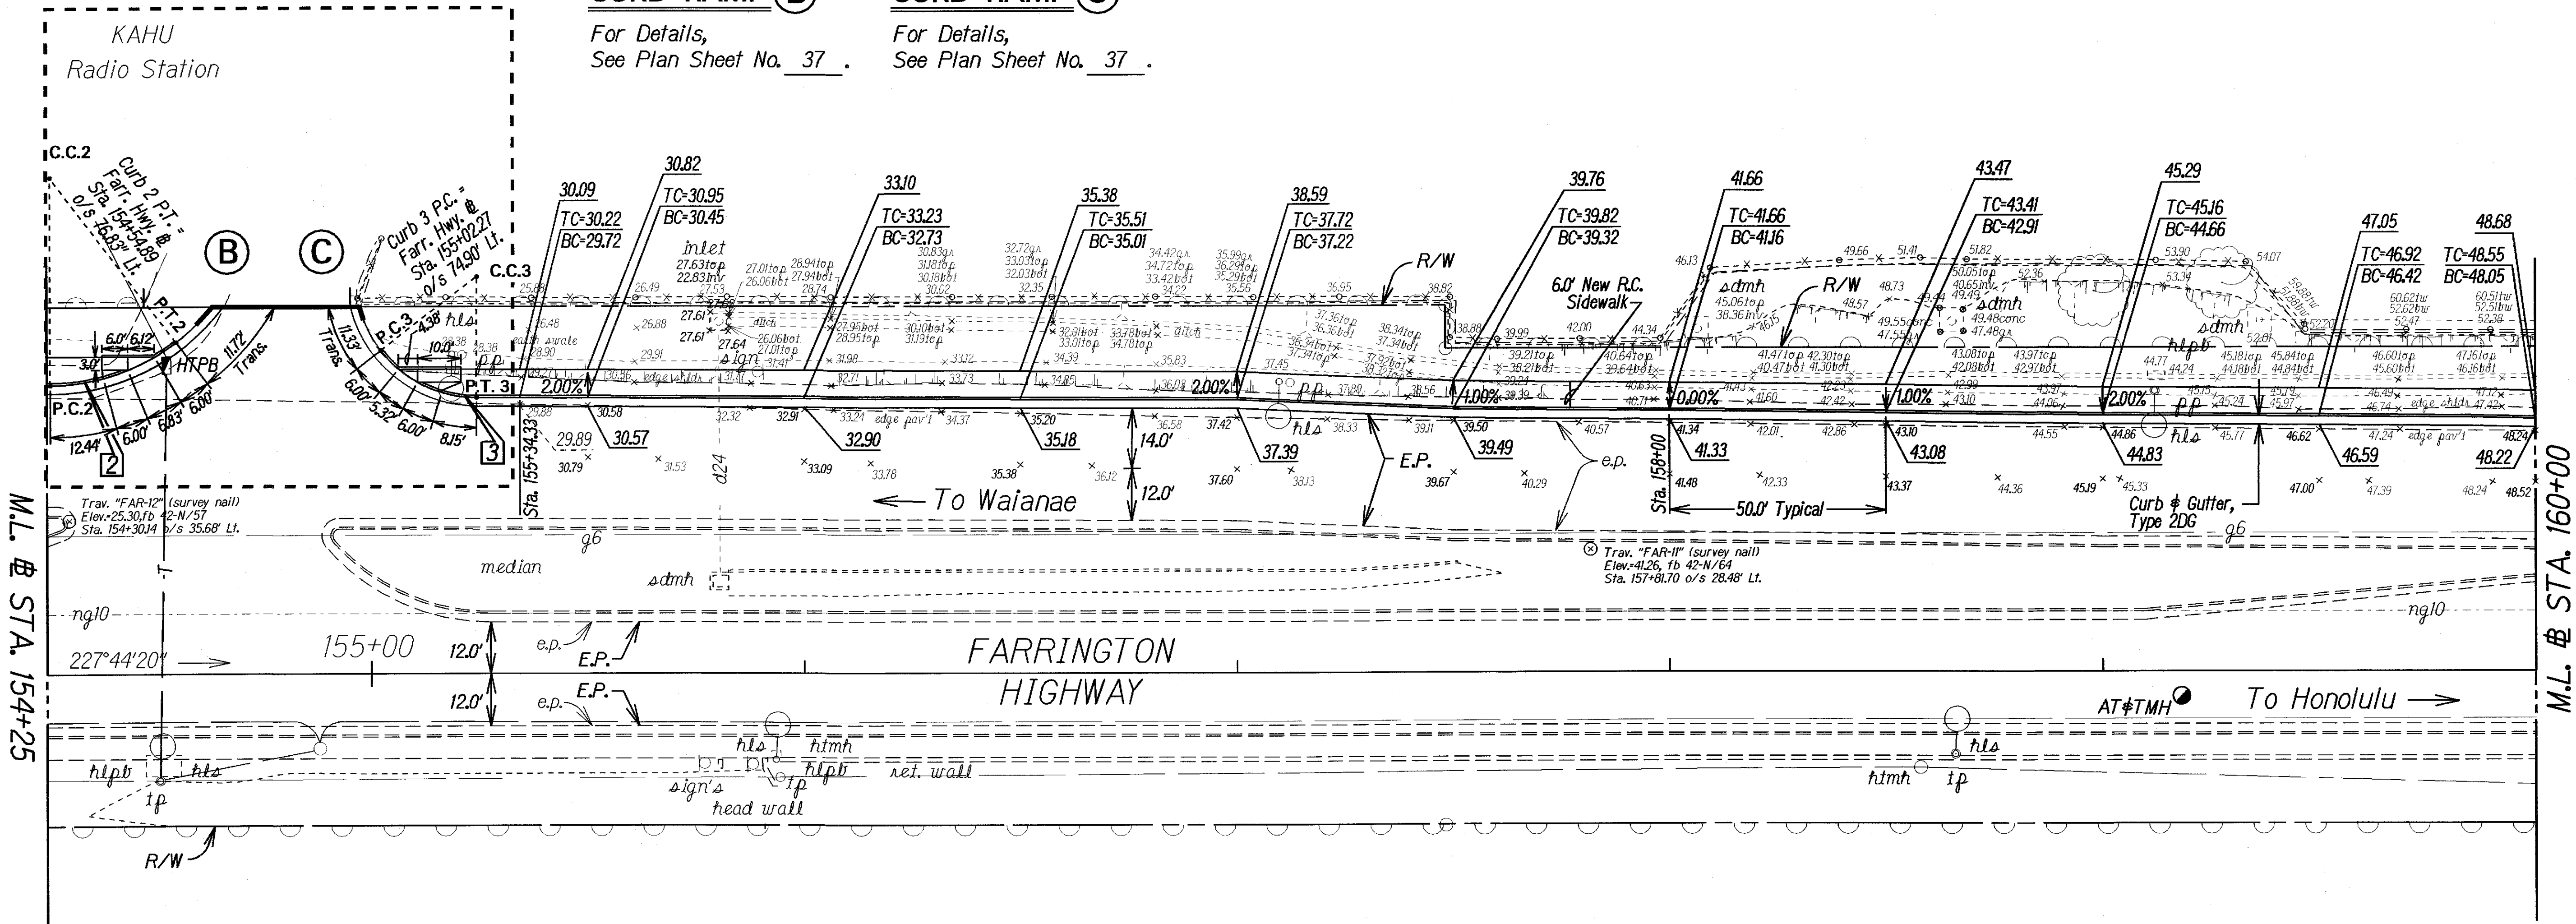

ORIGINAL PLAN	DATE: 07/09/04
DRAWN BY: JES, JAC	TRACED BY: JAC
NOTED BY: JAC	CHECKED BY: JAC
DATE: 07/15/04	

STATE OF HAWAII
DEPARTMENT OF TRANSPORTATION
HIGHWAYS DIVISION

PAVEMENT GRADE PLAN
FARRINGTON HIGHWAY REHABILITATION,
VICINITY OF OLD FORT WEAVER ROAD
TO KAMEHAMEHA HIGHWAY
PROJECT NO.: 7101A-01-04M
Scale: 1" = 20'
Date: July, 2005

SHEET No. 2 OF 3 SHEETS

DATE	07/09/04
SURVEY PLOTTED BY	02/10/04
DRAWN BY	02/10/04
TRACED BY	07/15/04
QUANTITIES BY	
CHECKED BY	
ORIGINAL PLAN	
NOTE BOOK	
885/062/001	
885/062/001	

