




FED. ROAD DIST. NO.	STATE	FED. AID PROJ. NO.	FISCAL YEAR	SHEET NO.	TOTAL SHEETS
HAWAII	HAW.	M-7600(1)	1978	10	198

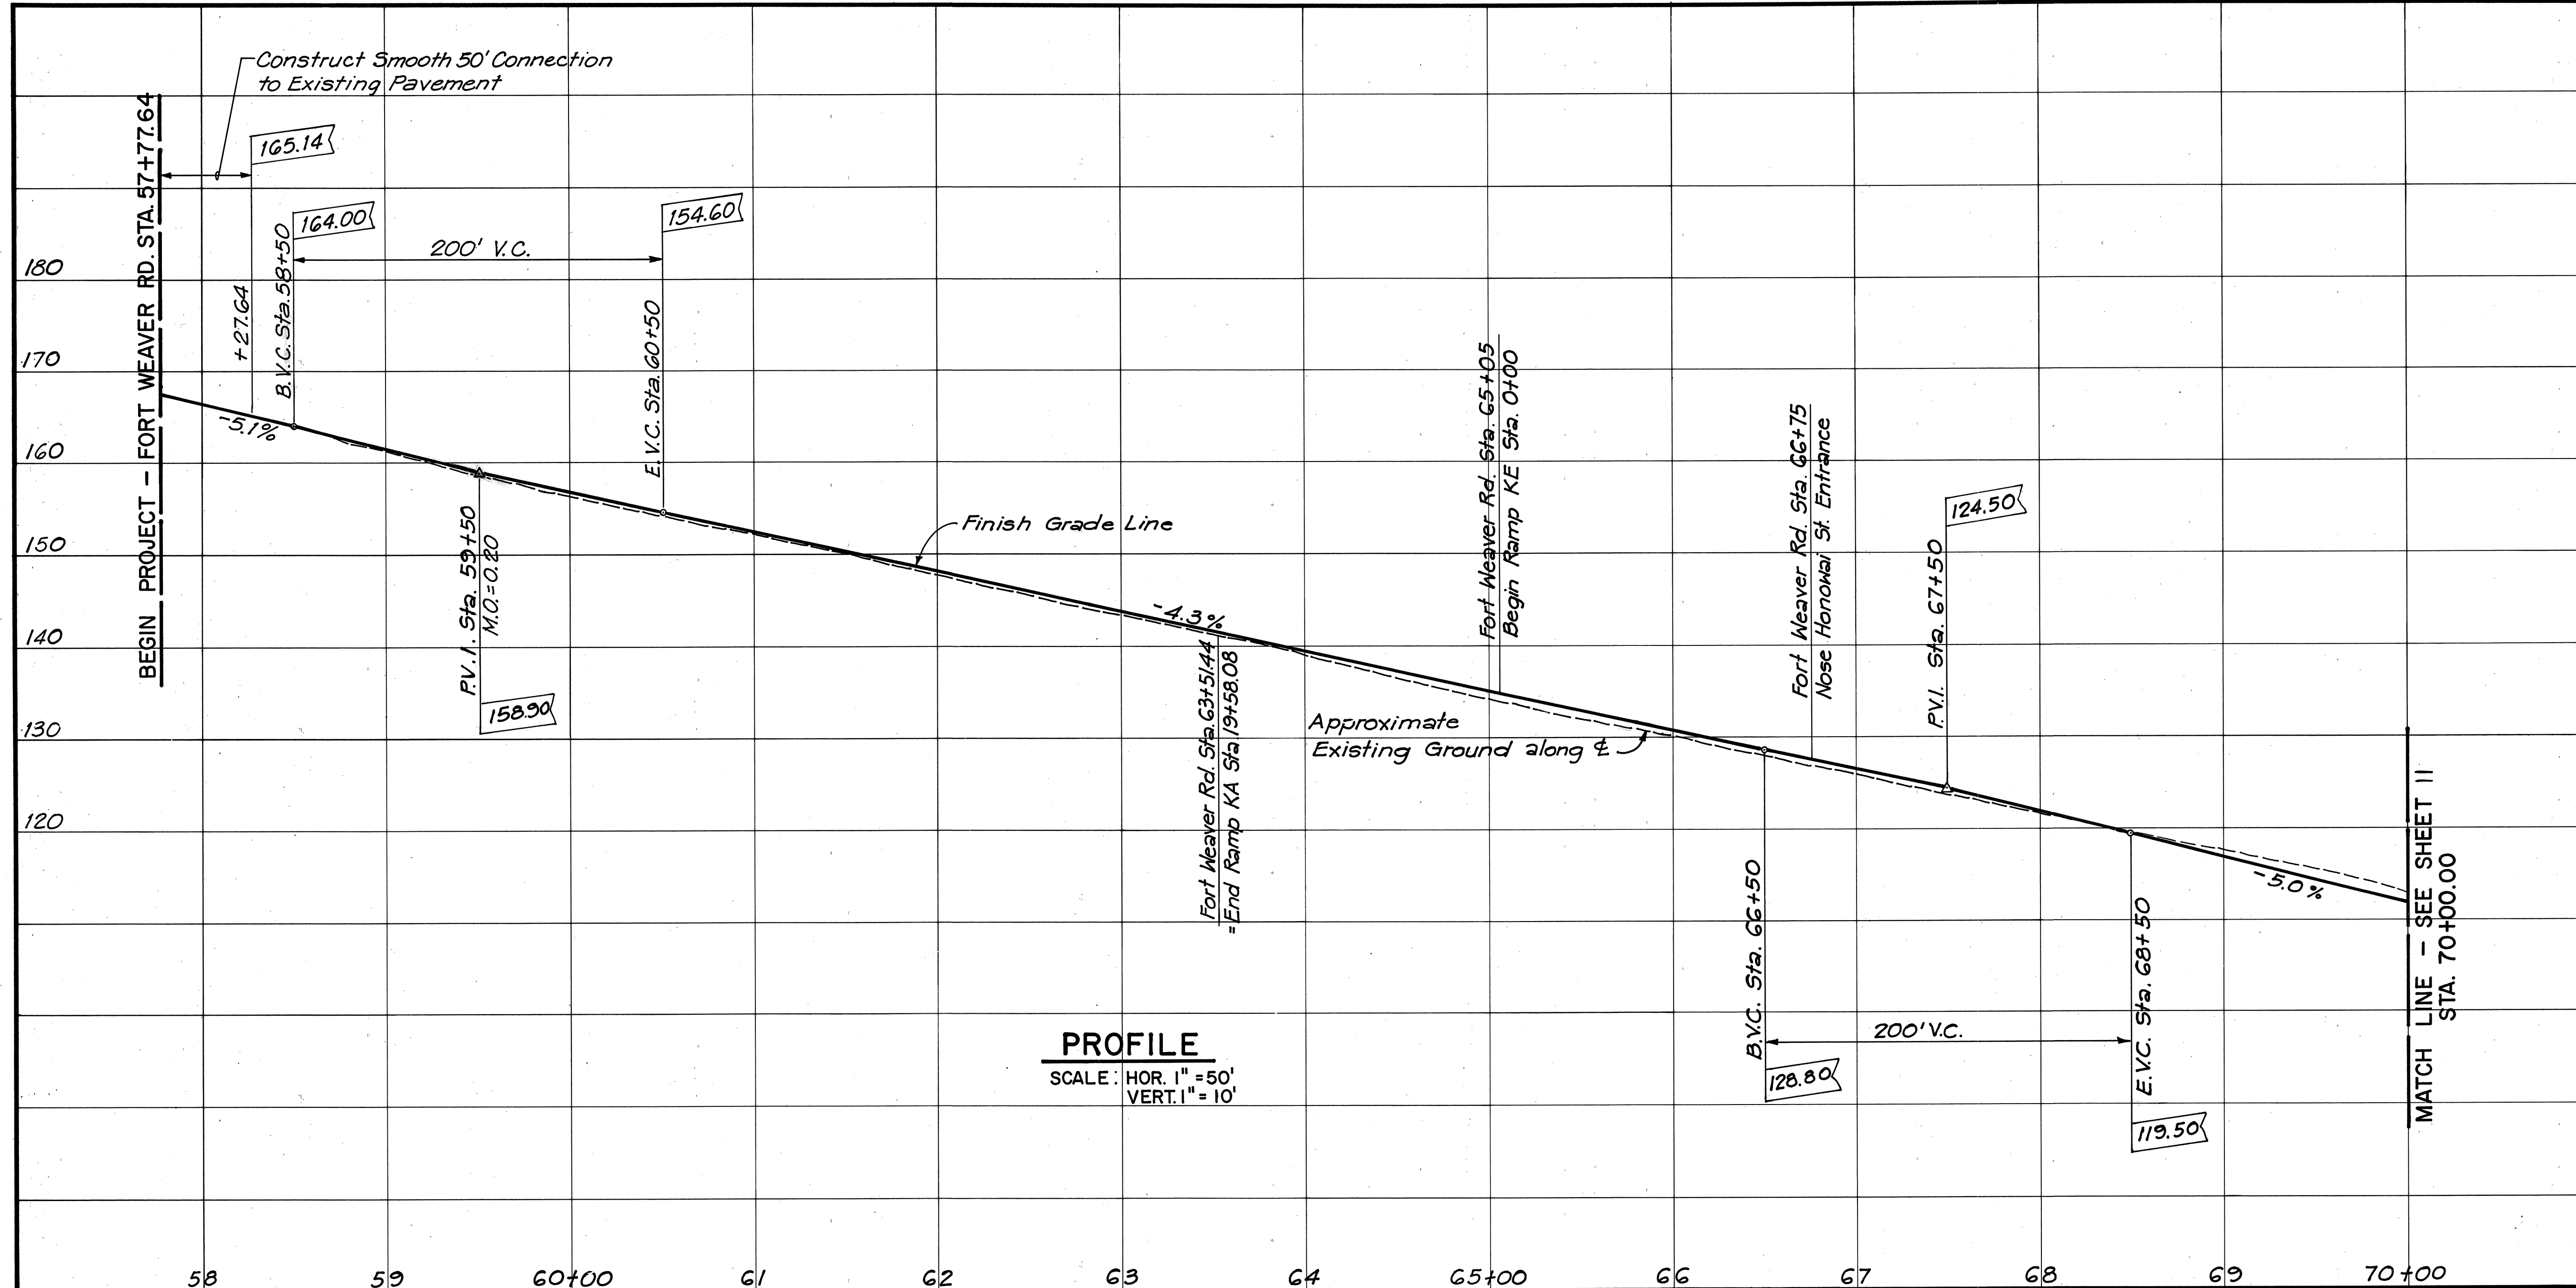

PROFILE
 SCALE: HOR. 1" = 50'
 VERT. 1" = 10'

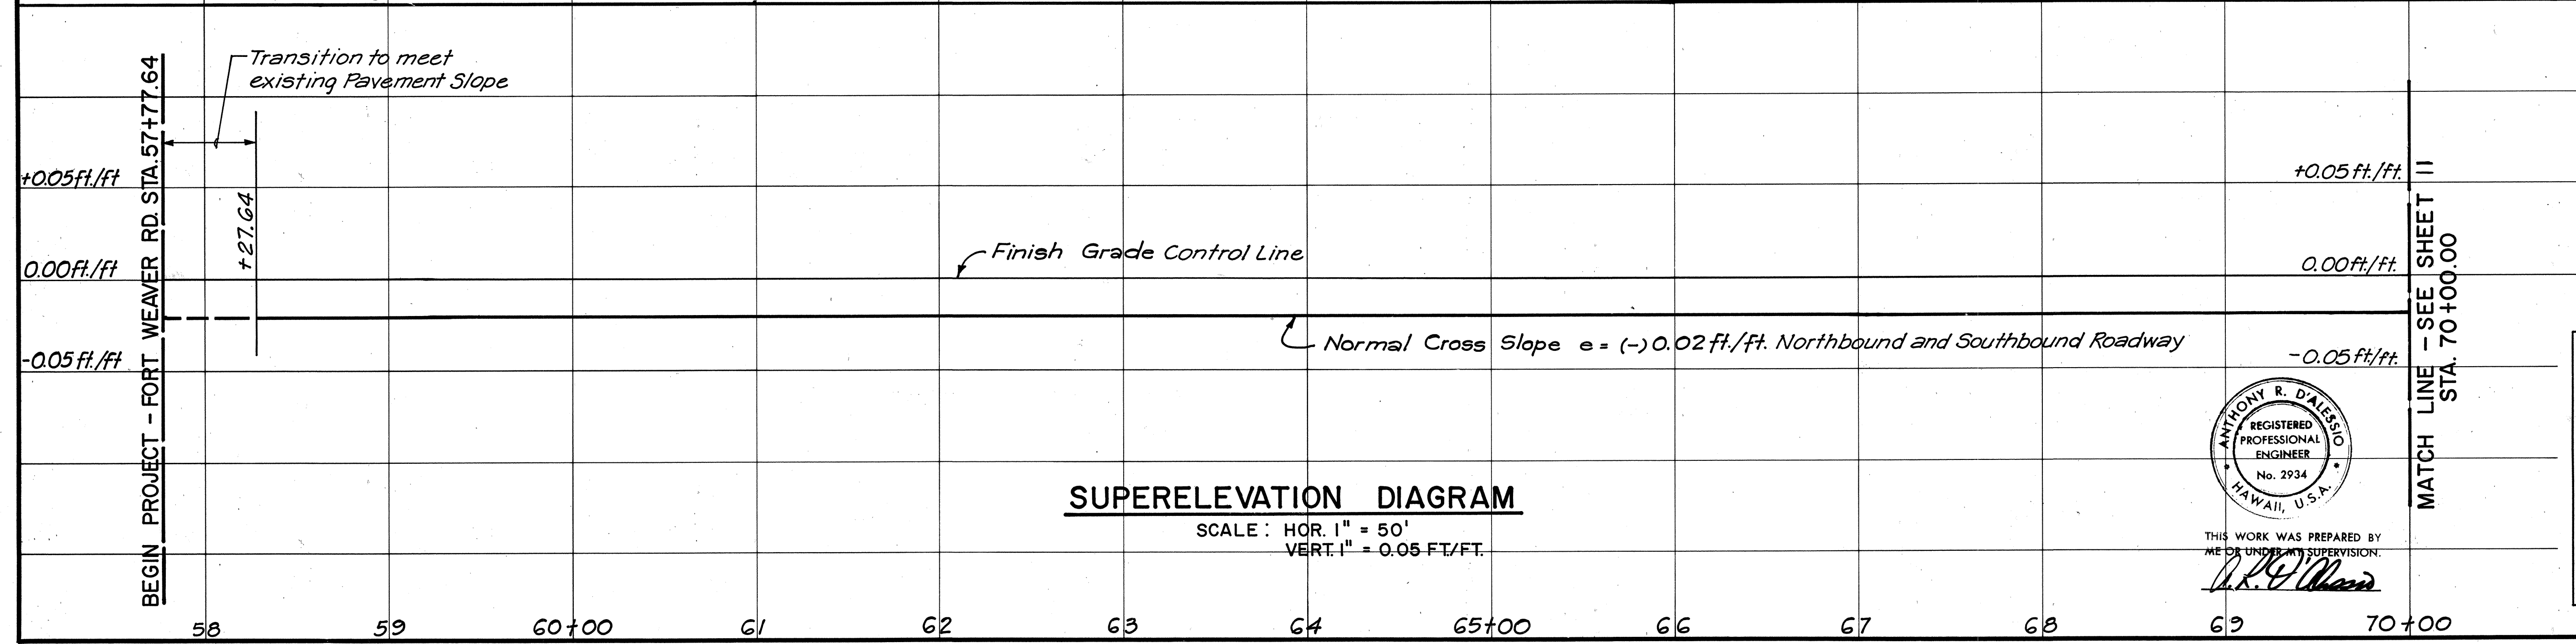

SUPERELEVATION DIAGRAM
 SCALE: HOR. 1" = 50'
 VERT. 1" = 0.05 FT./FT.

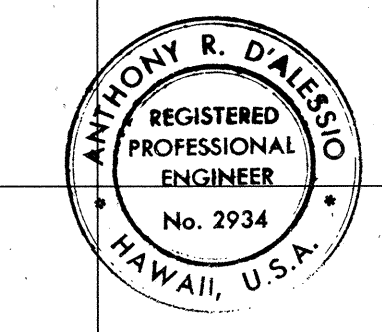



THIS WORK WAS PREPARED BY
 ME & UNDER MY SUPERVISION
A.R. D'Alessio

STATE OF HAWAII
DEPARTMENT OF TRANSPORTATION
HIGHWAYS DIVISION

PROFILE & SUPERELEVATION DIAGRAM
FORT WEAVER ROAD
STA. 57+77.64 TO STA. 70+00.00
 FORT WEAVER ROAD
 ROUTE H-1 TO SOUTH OF
 FARRINGTON HIGHWAY
 SCALE: AS SHOWN DATE: AUG. 1978
 SHEET No. 1 OF 8 SHEETS

SURVEY PLOTTED BY	DATE
DRAWN BY	
TRACED BY	
NOTED BY	
CHECKED BY	
NO.	

FED. ROAD DIST. NO.	STATE	FED. AID PROJ. NO.	FISCAL YEAR	SHEET NO.	TOTAL SHEETS
HAWAII	HAW.	M-7600(1)	1978	11	198

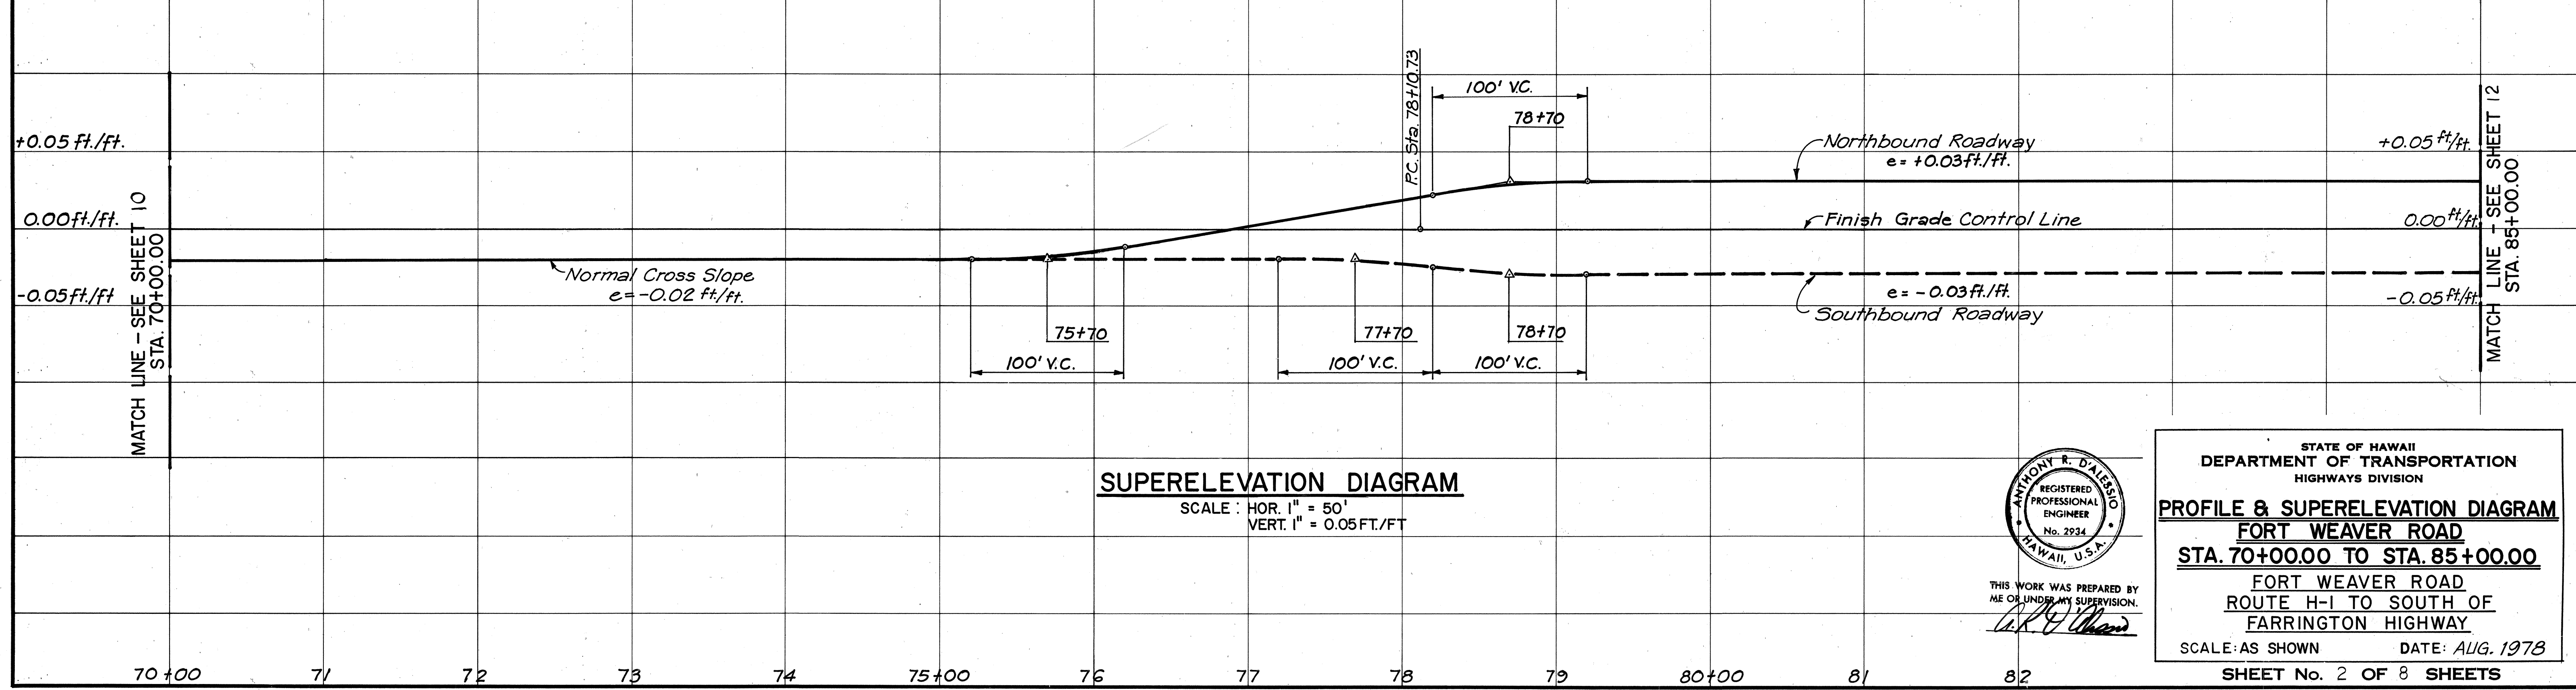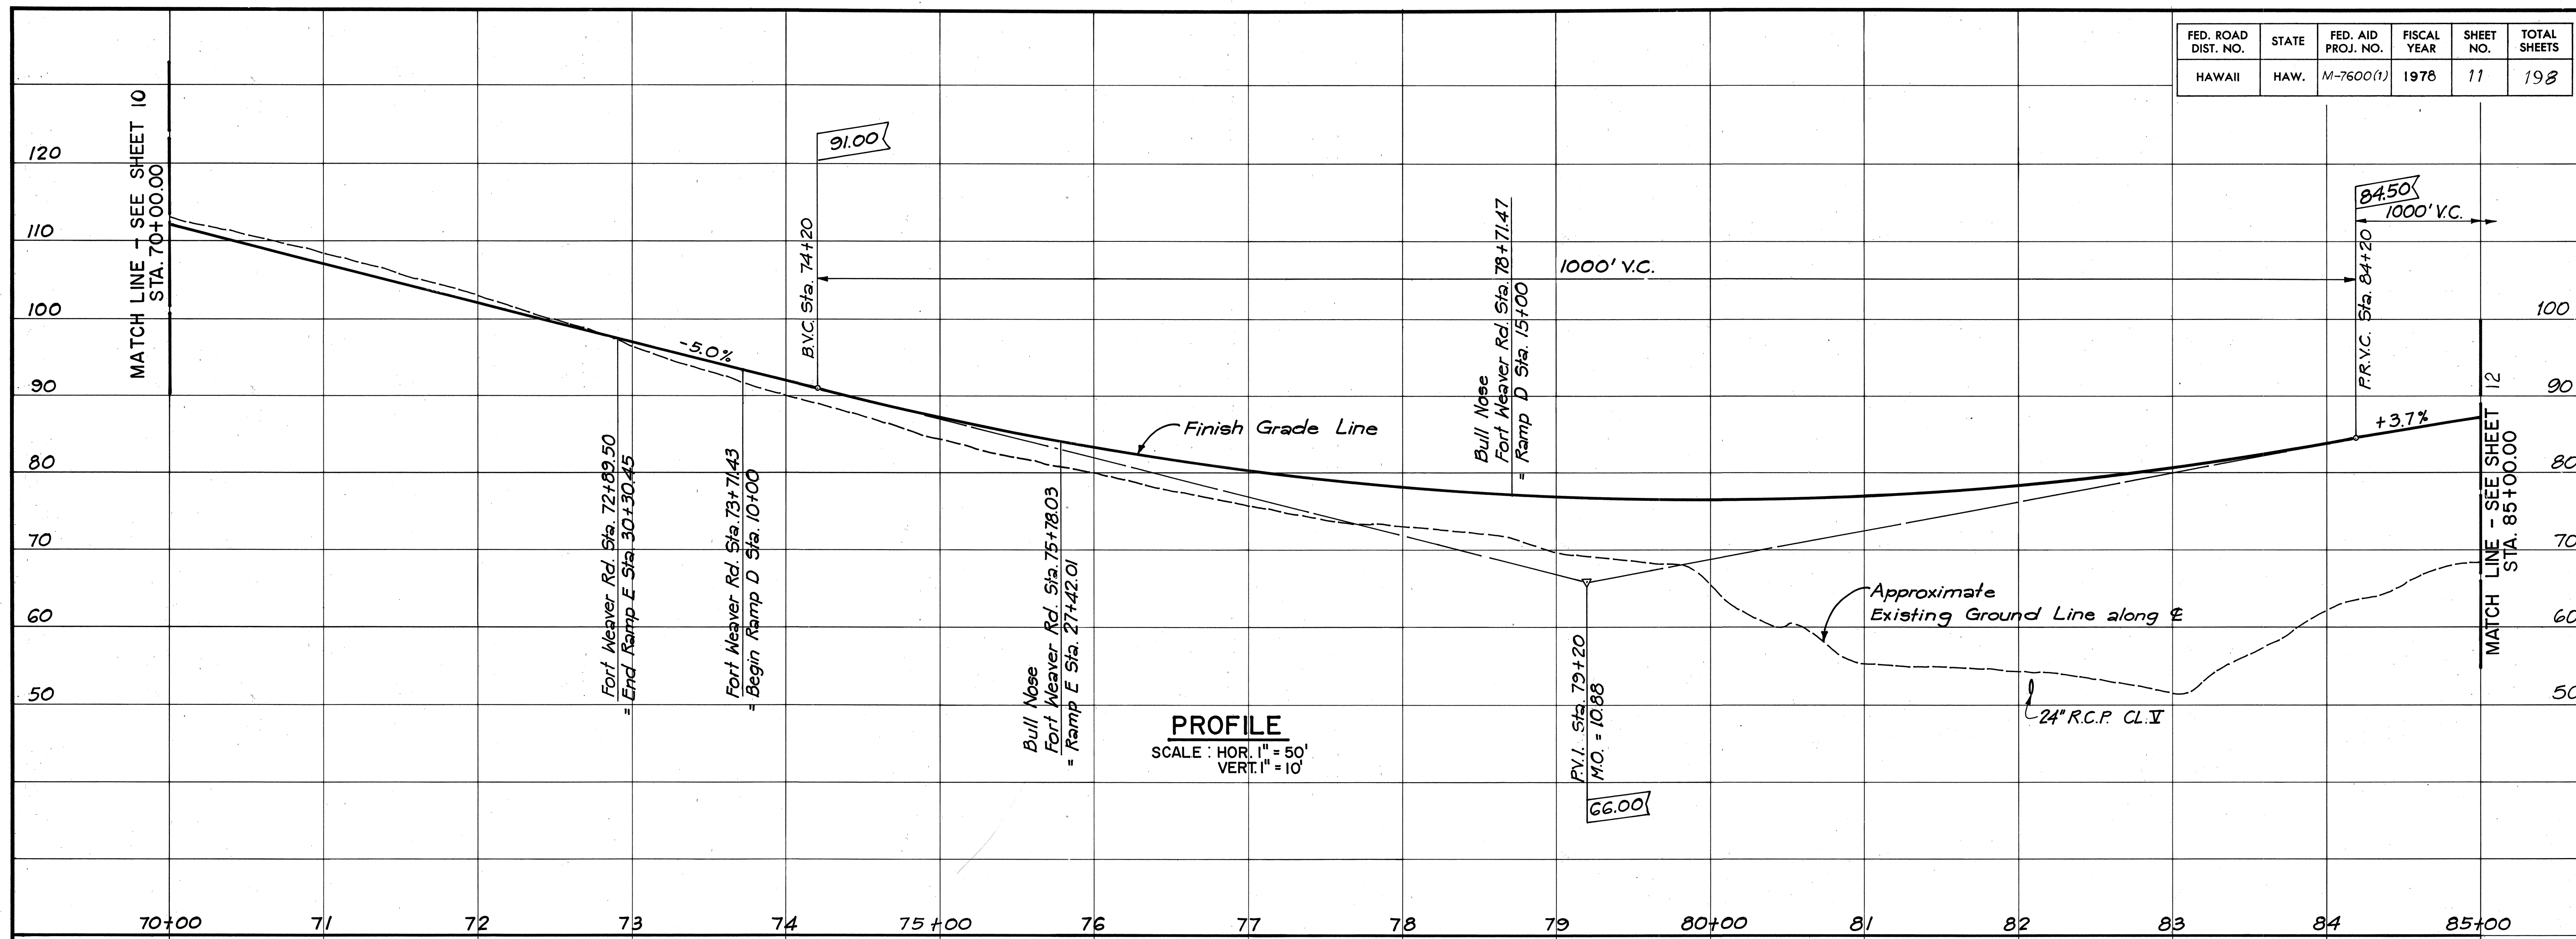

SURVEY PLATTED BY	DATE
DRAWN BY	
DESIGNED BY	
QUANTITIES BY	
CHECKED BY	
ORIGINAL PLAN	
NOTE BOOK	
No.	


SUPERELEVATION DIAGRAM
SCALE: HOR. 1" = 50'
VERT. 1" = 0.05 FT./FT.

ANTHONY R. DALESIO
REGISTERED PROFESSIONAL ENGINEER
No. 2934
HAWAII, U.S.A.
THIS WORK WAS PREPARED BY ME OR UNDER MY SUPERVISION.
[Signature]


STATE OF HAWAII
DEPARTMENT OF TRANSPORTATION
HIGHWAYS DIVISION

PROFILE & SUPERELEVATION DIAGRAM
FORT WEAVER ROAD
STA. 70+00.00 TO STA. 85+00.00
FORT WEAVER ROAD
ROUTE H-1 TO SOUTH OF
FARRINGTON HIGHWAY
SCALE: AS SHOWN DATE: AUG. 1978
SHEET No. 2 OF 8 SHEETS

FED. ROAD DIST. NO.	STATE	FED. AID PROJ. NO.	FISCAL YEAR	SHEET NO.	TOTAL SHEETS
HAWAII	HAW.	M-7600(1)	1978	12	198

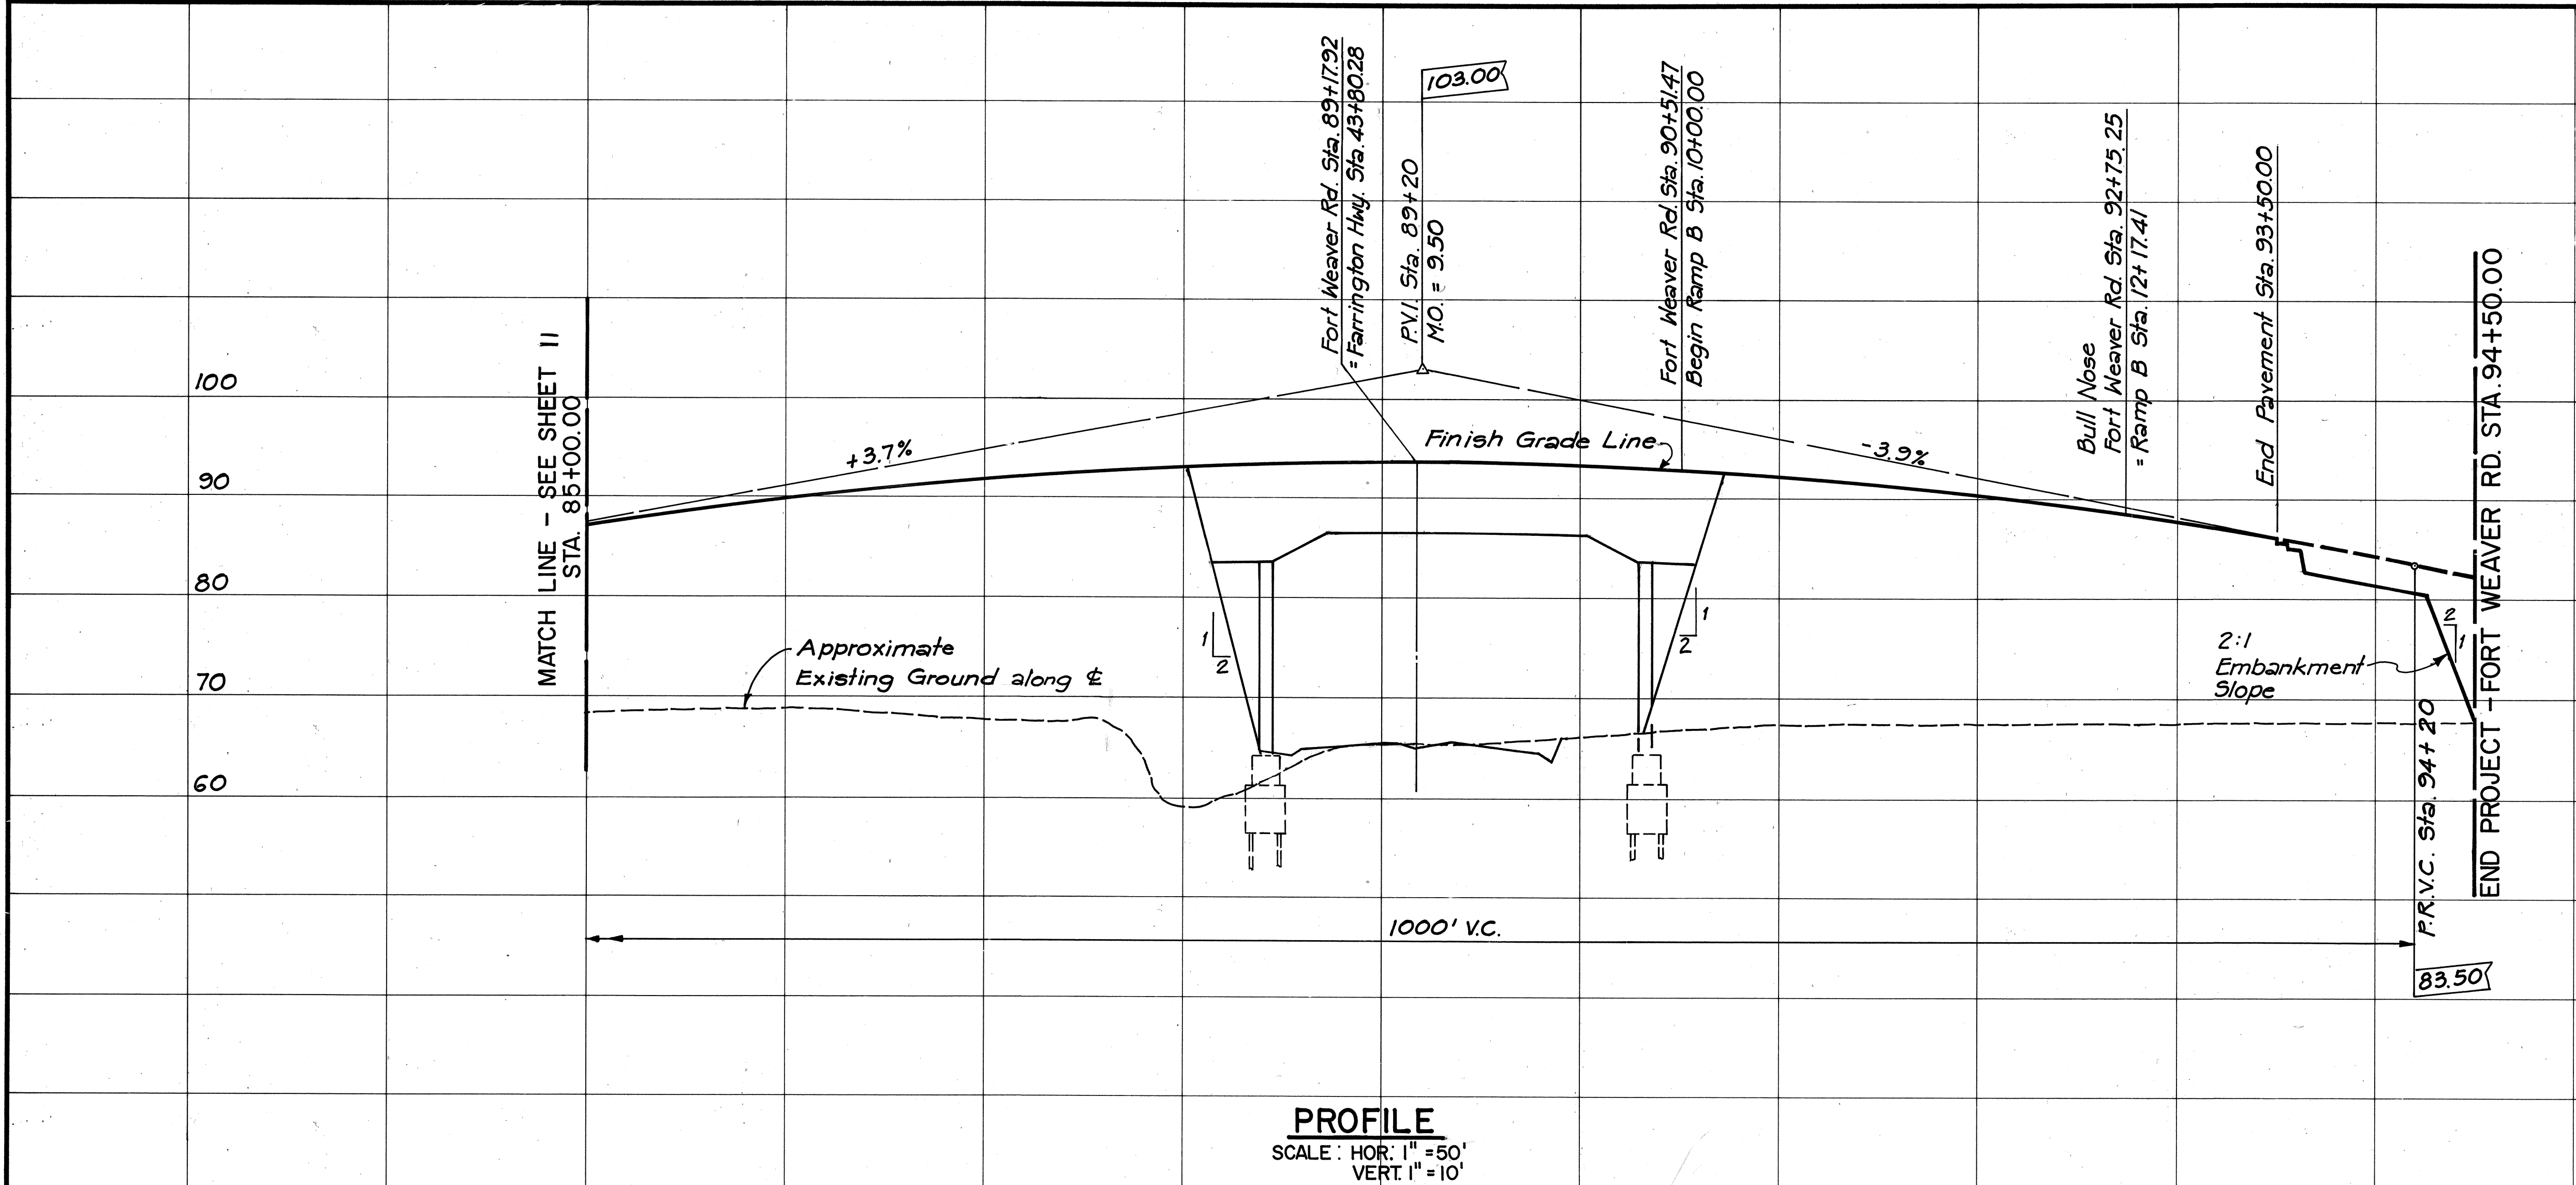

PROFILE
SCALE: HOR. 1" = 50'
VERT. 1" = 10'

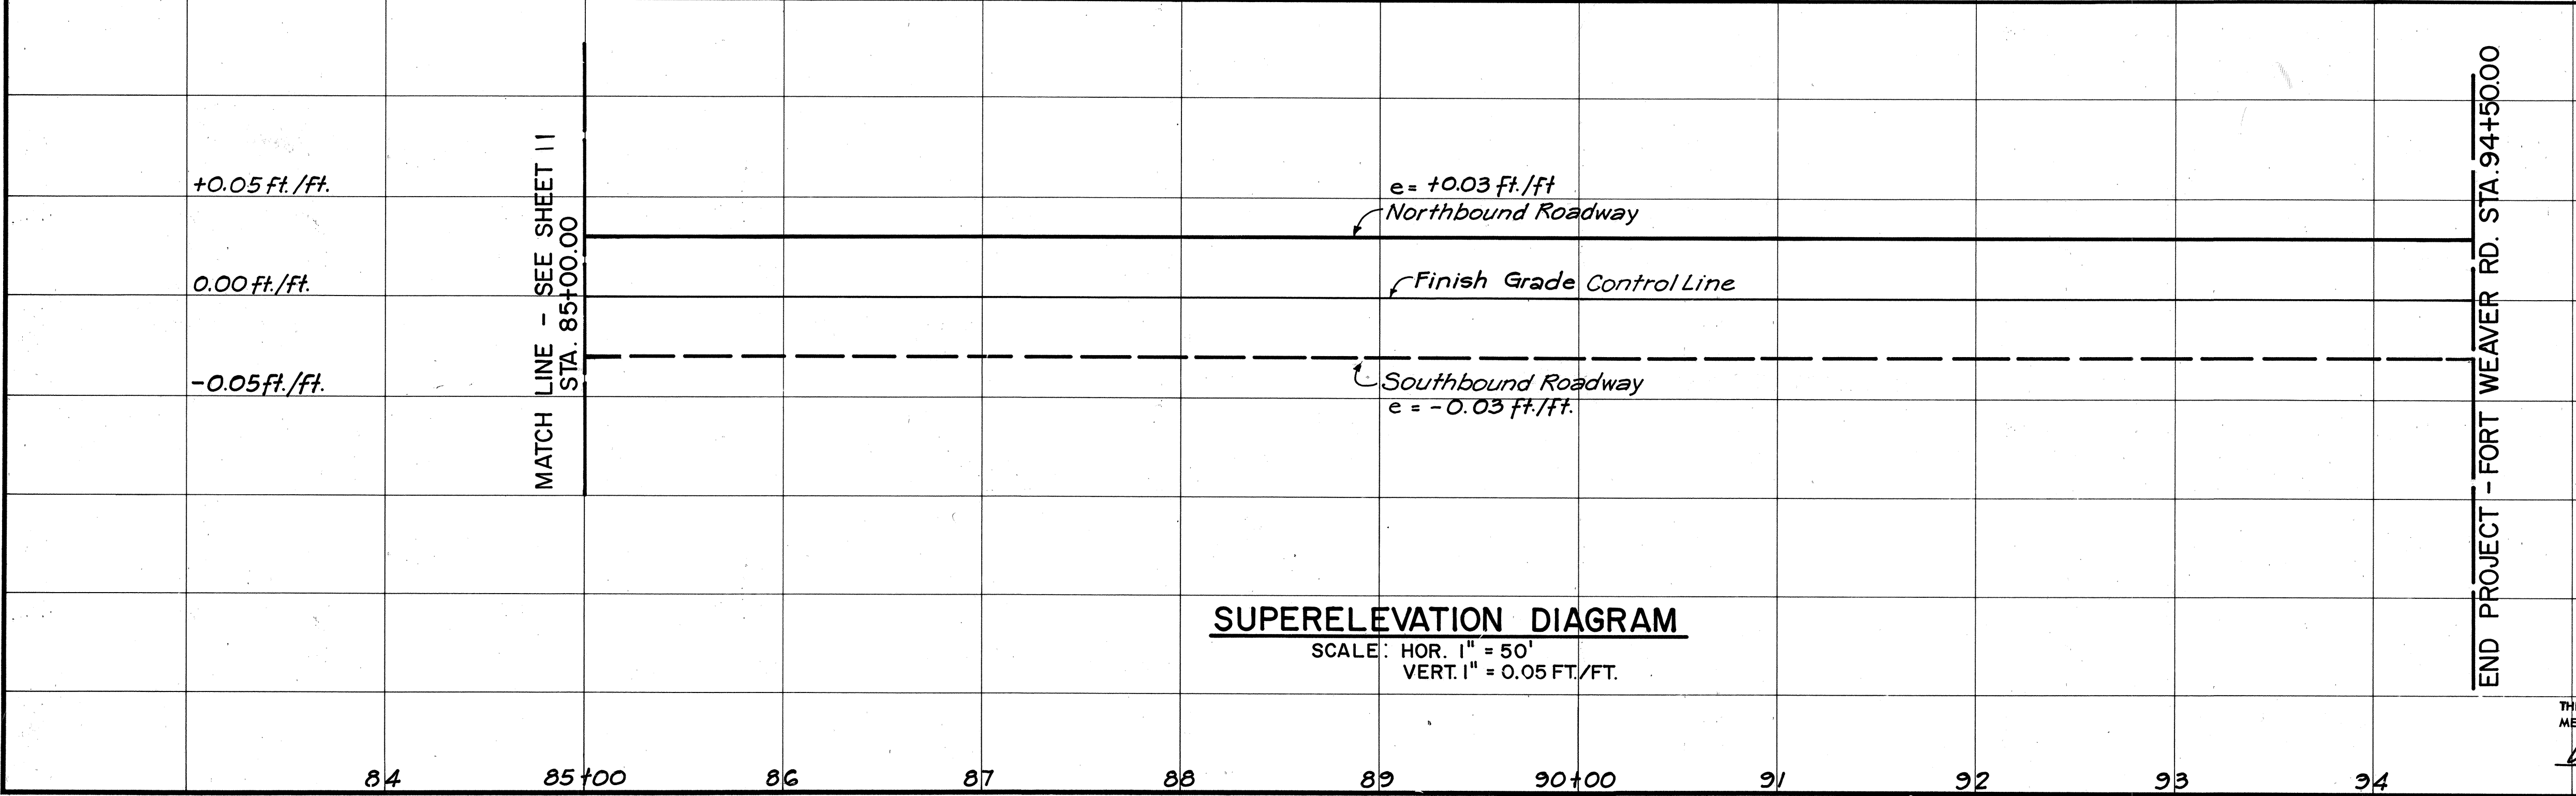

SUPERELEVATION DIAGRAM
SCALE: HOR. 1" = 50'
VERT. 1" = 0.05 FT./FT.




THIS WORK WAS PREPARED BY
ME OR UNDER MY SUPERVISION.
A.R. Dalesio


STATE OF HAWAII
DEPARTMENT OF TRANSPORTATION
HIGHWAYS DIVISION
PROFILE & SUPERELEVATION DIAGRAM
FORT WEAVER ROAD
STA. 85+00.00 TO STA. 94+50.00
FORT WEAVER ROAD
ROUTE H-1 TO SOUTH OF
FARRINGTON HIGHWAY
SCALE: AS SHOWN DATE: AUG. 1978
SHEET No. 3 OF 8 SHEETS

SURVEY PLOTTED BY	DATE
DESIGNED BY	
TRACED BY	
NOTE BOOK	
QUANTITIES BY	
CHECKED BY	
NO.	

FED. ROAD DIST. NO.	STATE	FED. AID PROJ. NO.	FISCAL YEAR	SHEET NO.	TOTAL SHEETS
HAWAII	HAW.	M-7600(1)	1978	13	198

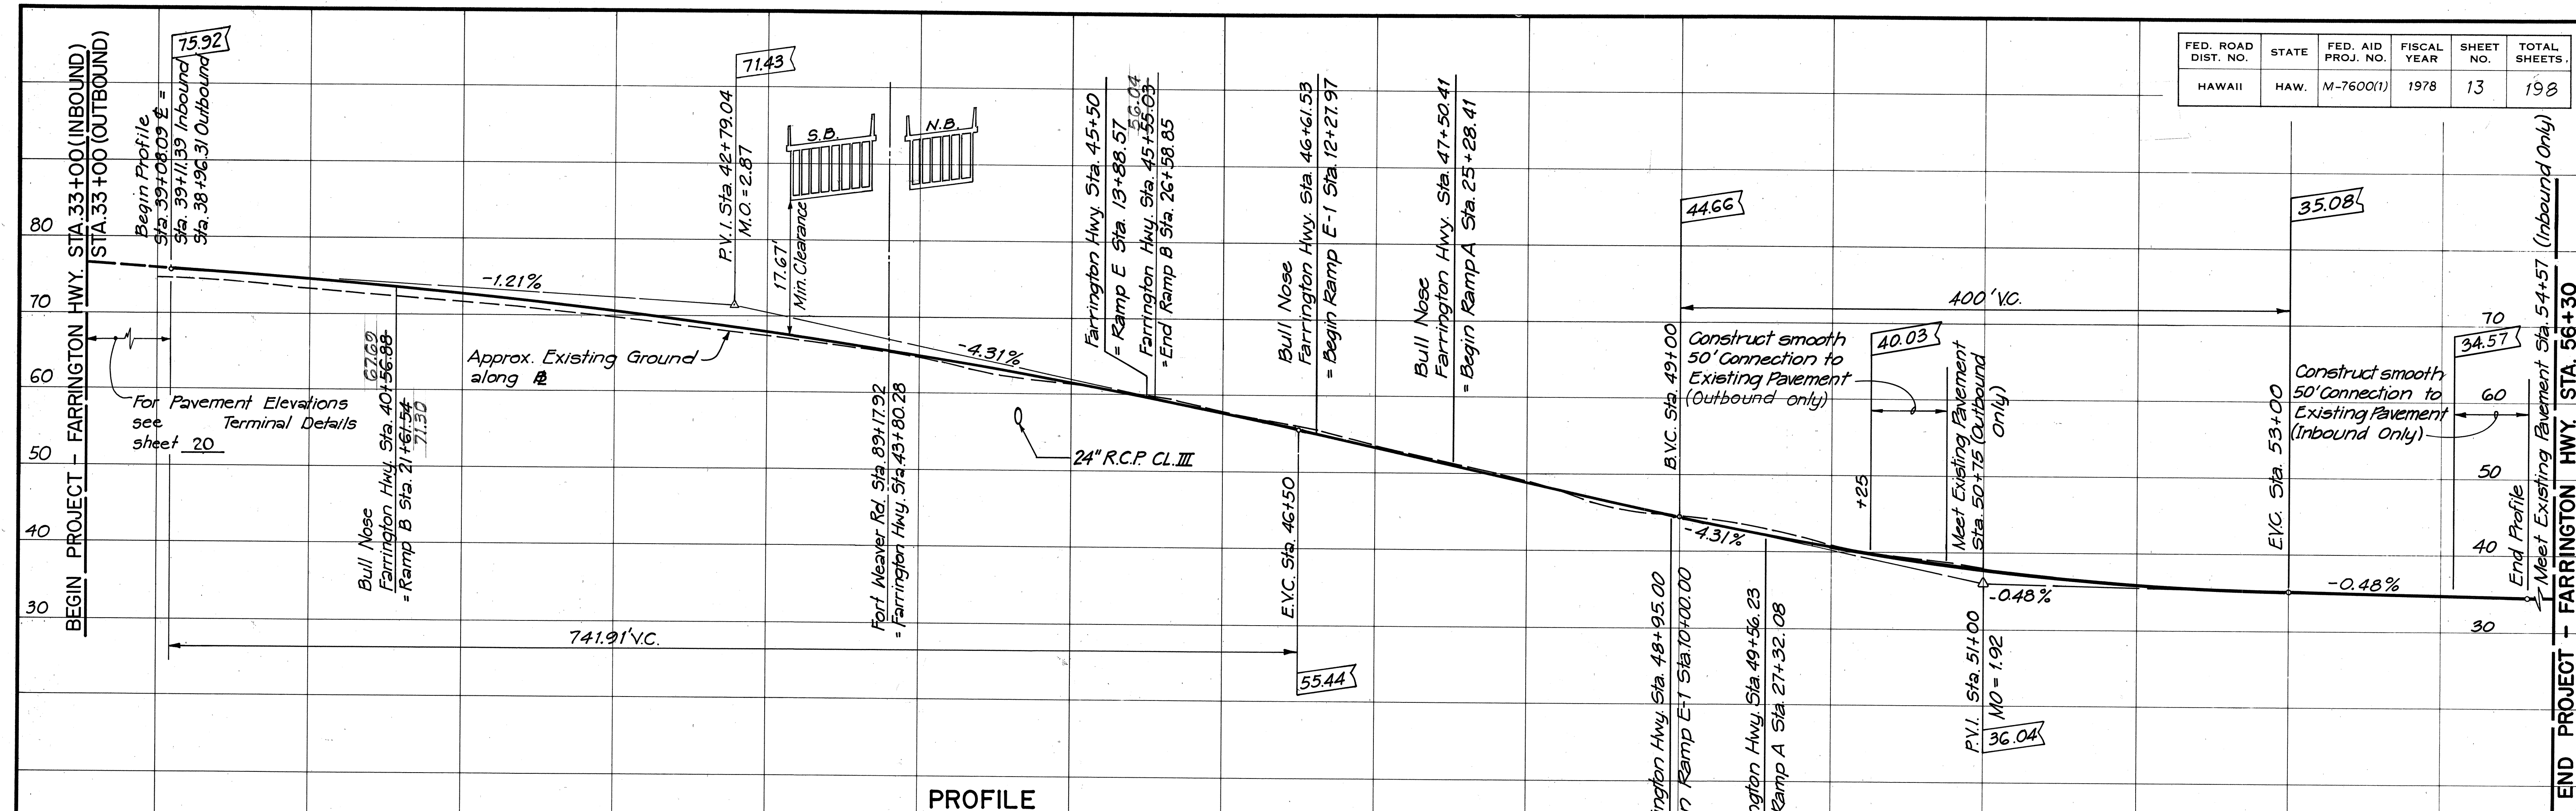

PROFILE
SCALE: HOR. 1" = 50'
VERT. 1" = 10'

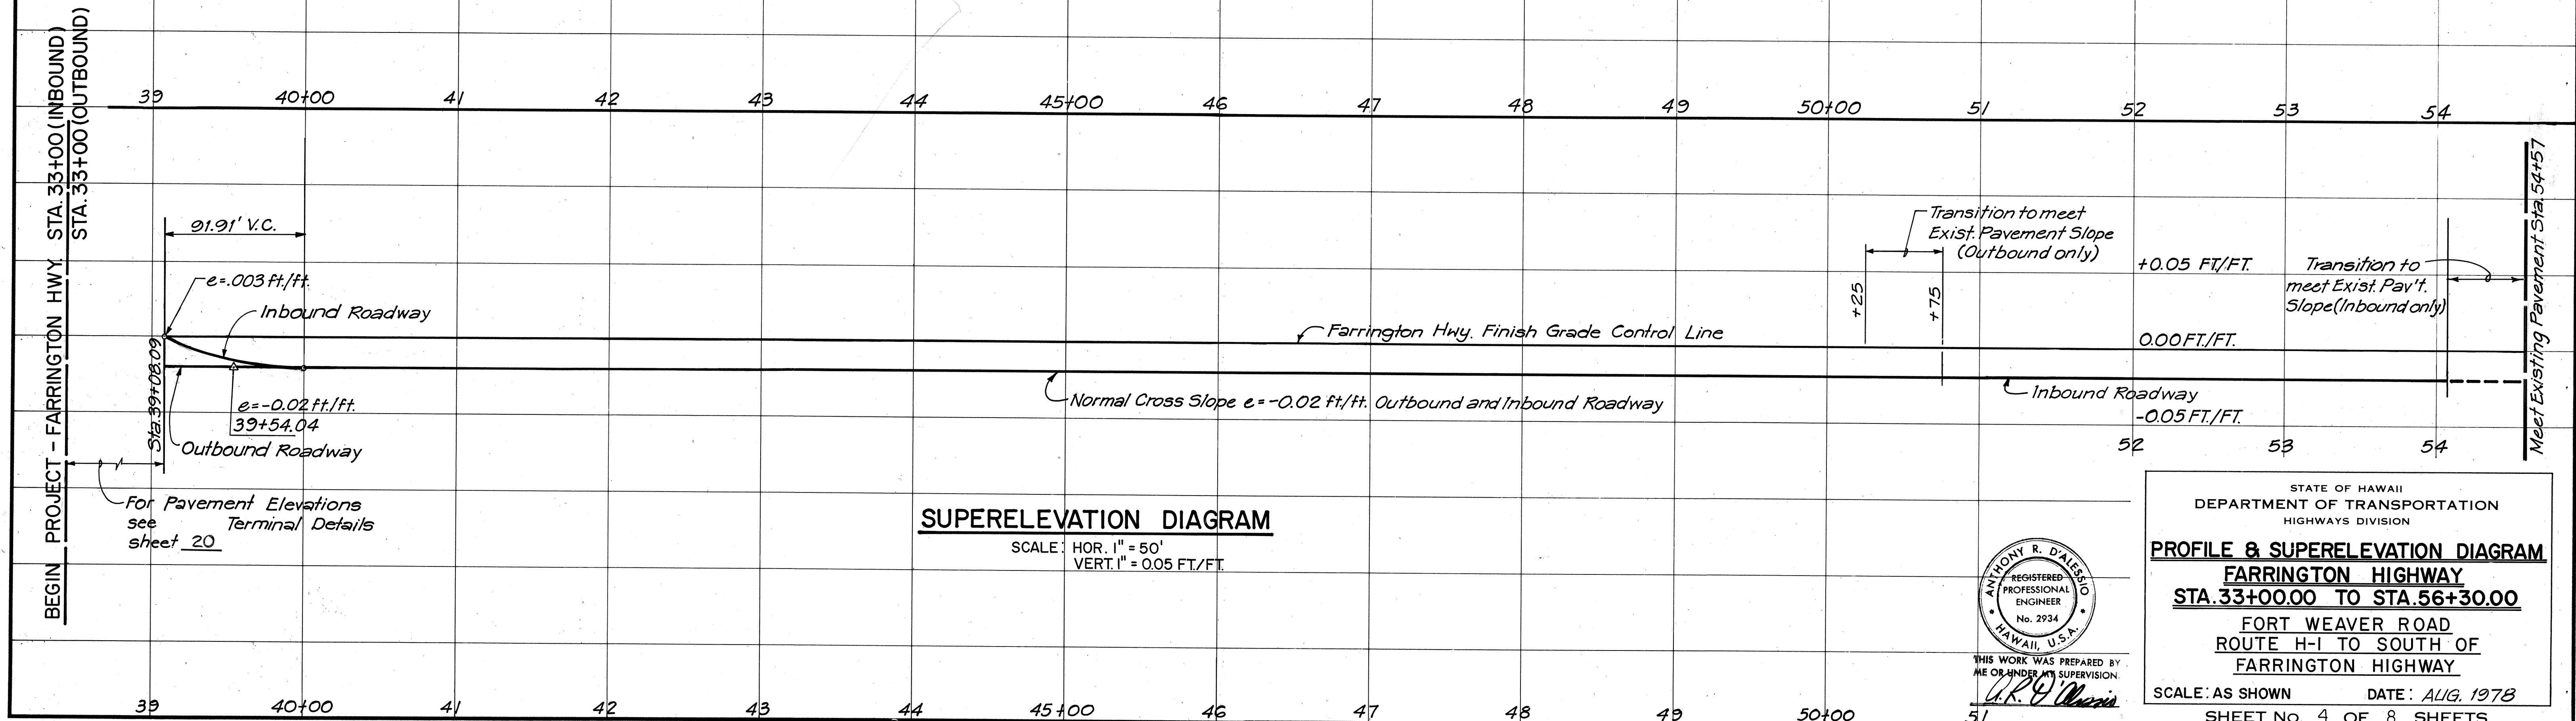

SUPERELEVATION DIAGRAM
SCALE: HOR. 1" = 50'
VERT. 1" = 0.05 FT./FT.





STATE OF HAWAII
DEPARTMENT OF TRANSPORTATION
HIGHWAYS DIVISION

PROFILE & SUPERELEVATION DIAGRAM
FARRINGTON HIGHWAY
STA. 33+00.00 TO STA. 56+30.00
FORT WEAVER ROAD
ROUTE H-1 TO SOUTH OF
FARRINGTON HIGHWAY



SCALE: AS SHOWN DATE: AUG. 1978
SHEET No. 4 OF 8 SHEETS

FED. ROAD DIST. NO.	STATE	FED. AID PROJ. NO.	FISCAL YEAR	SHEET NO.	TOTAL SHEETS
HAWAII	HAW.	M-7600(1)	1978	14	198

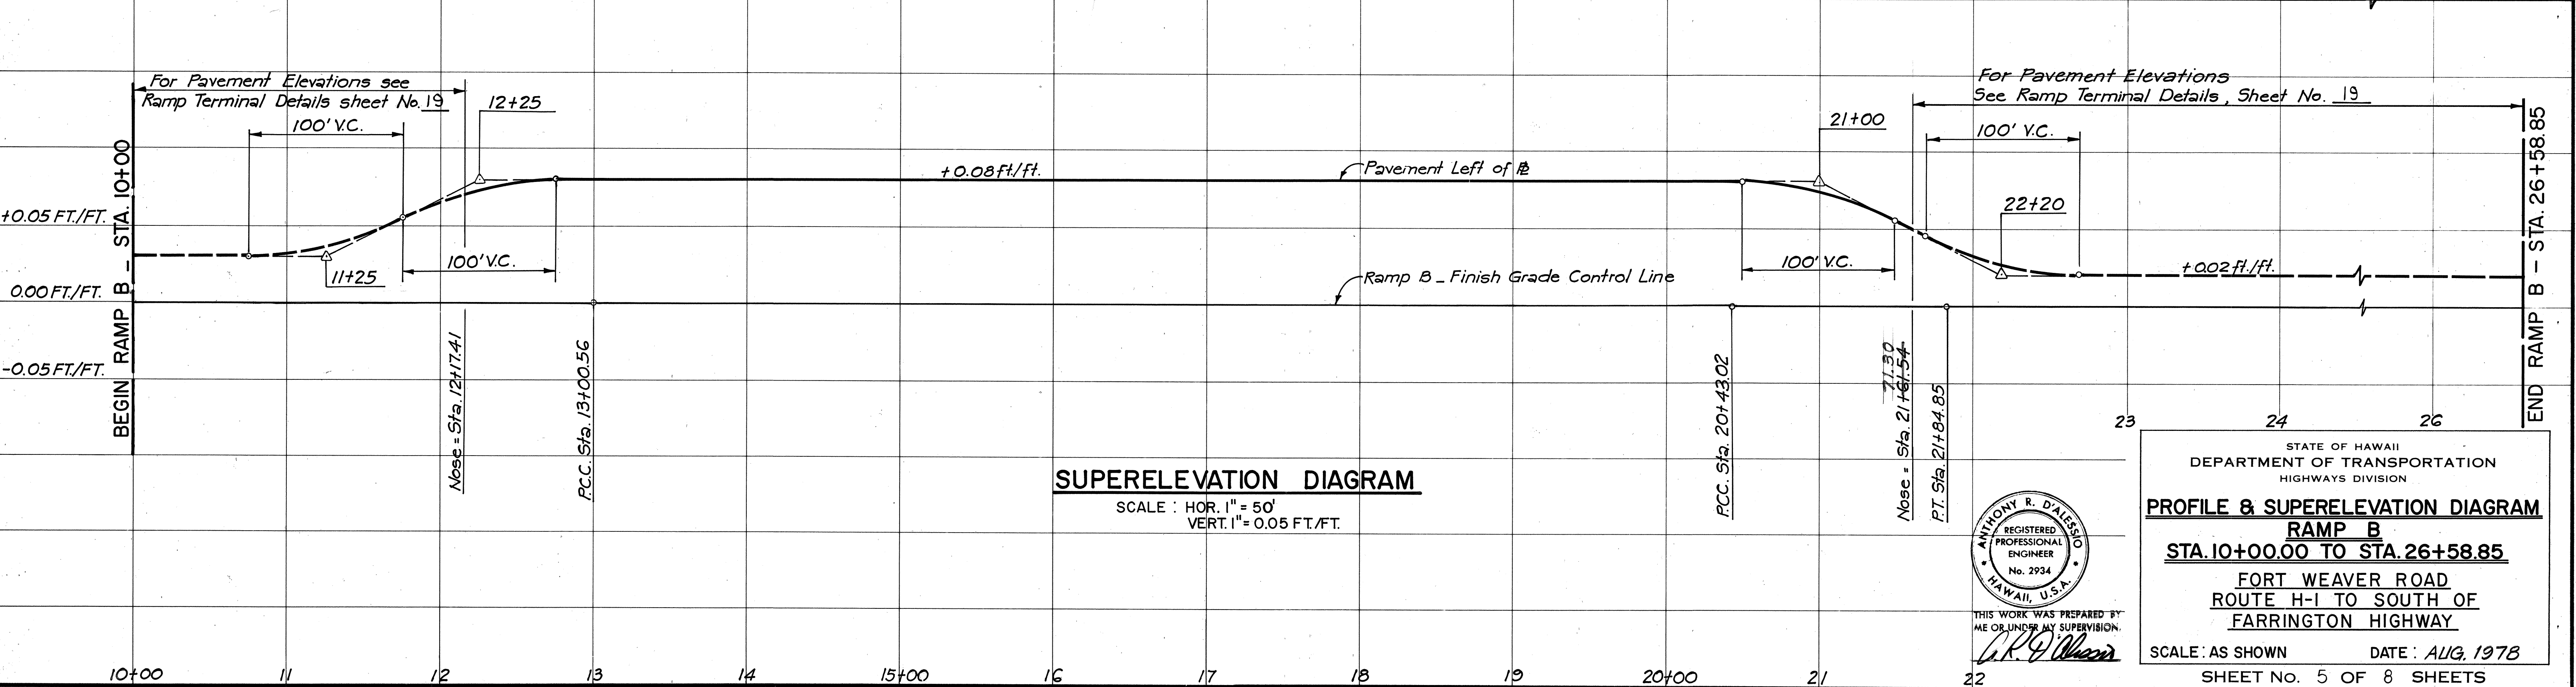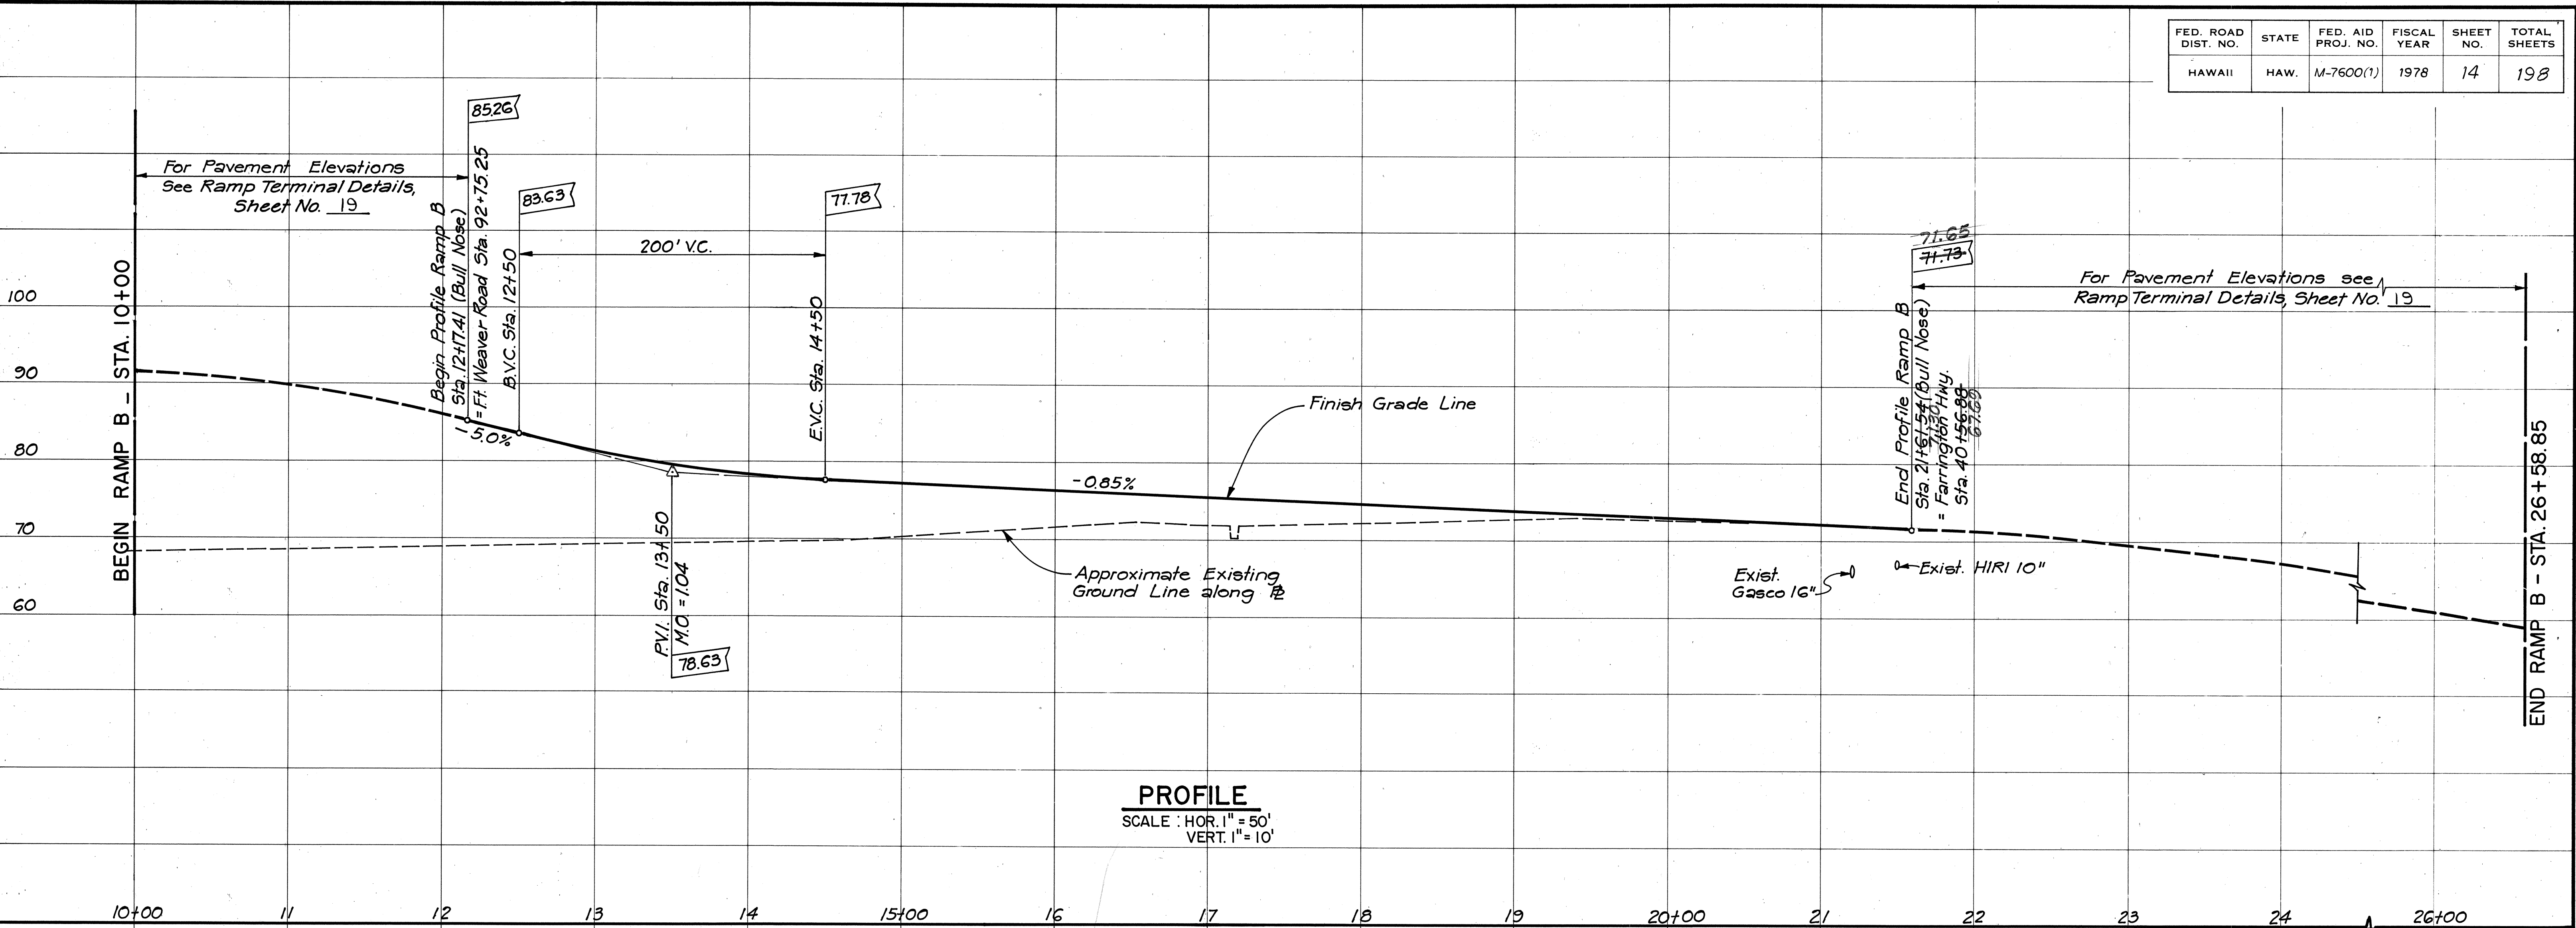


SURVEY PLOTTED BY	DATE
DRAWN BY	
DESIGNED BY	
QUANTITIES BY	
CHECKED BY	
NO.	

FED. ROAD DIST. NO.	STATE	FED. AID PROJ. NO.	FISCAL YEAR	SHEET NO.	TOTAL SHEETS
HAWAII	HAW.	M-7600(1)	1978	15	198

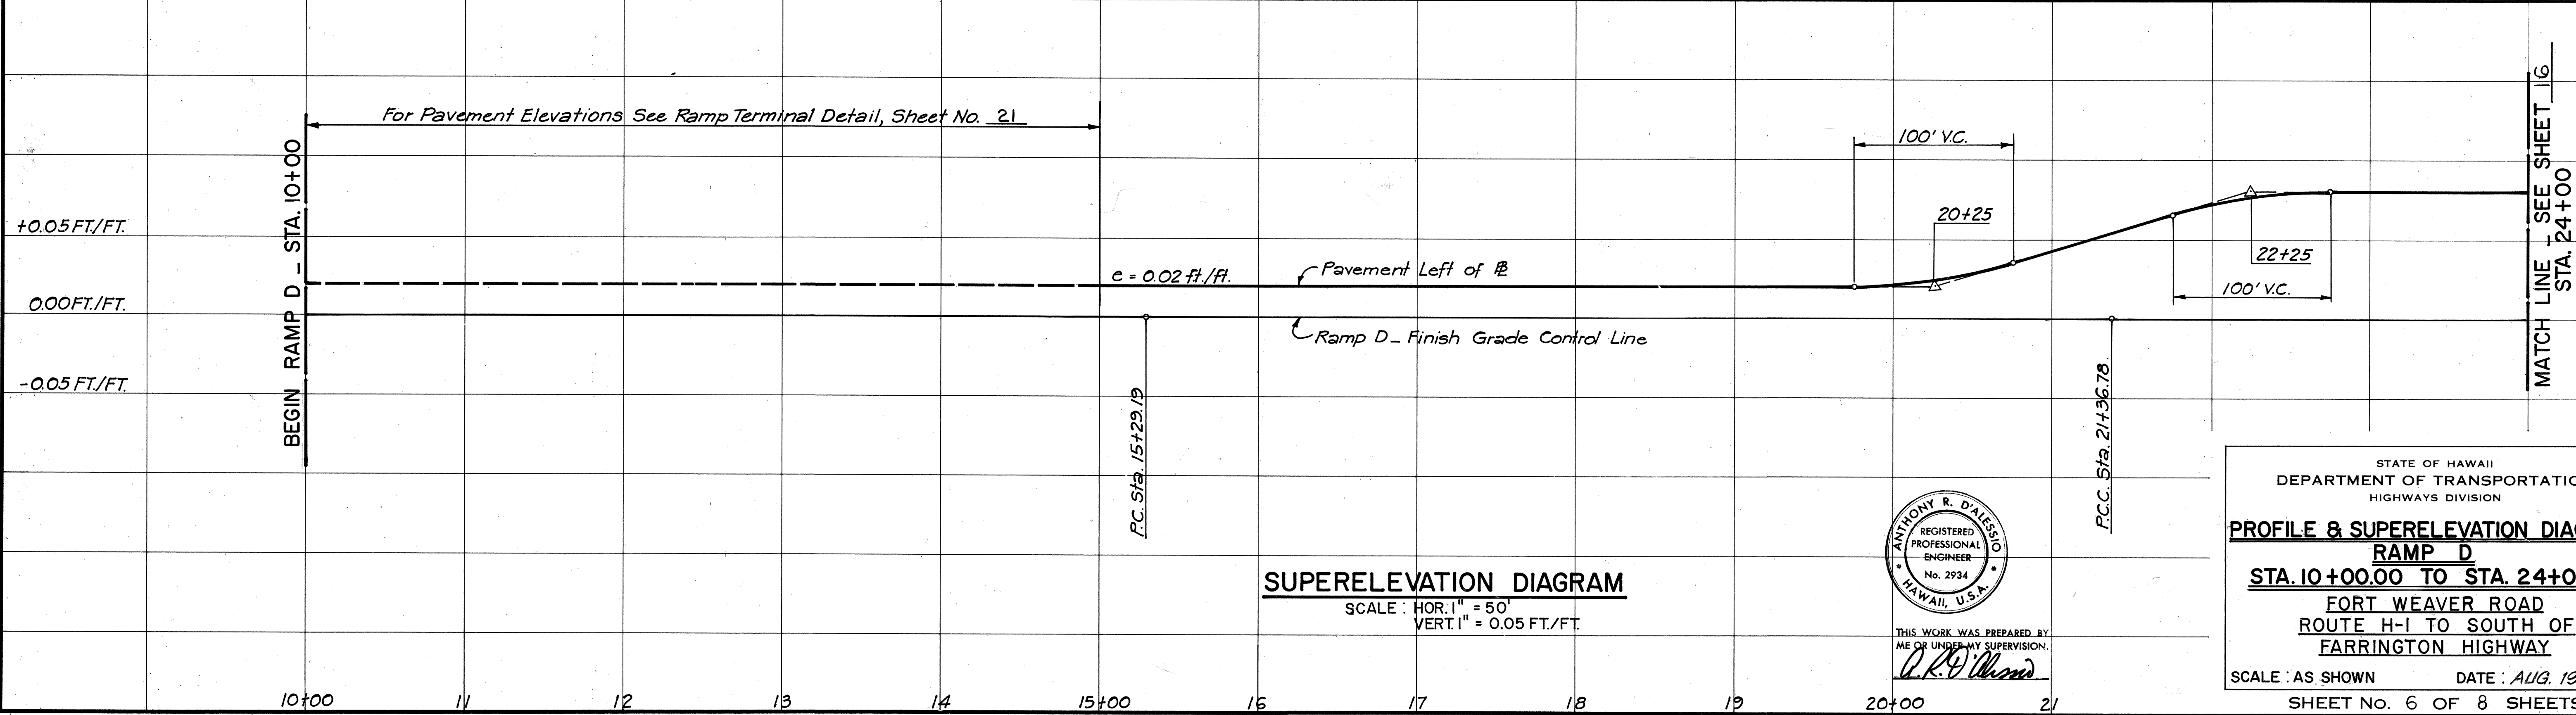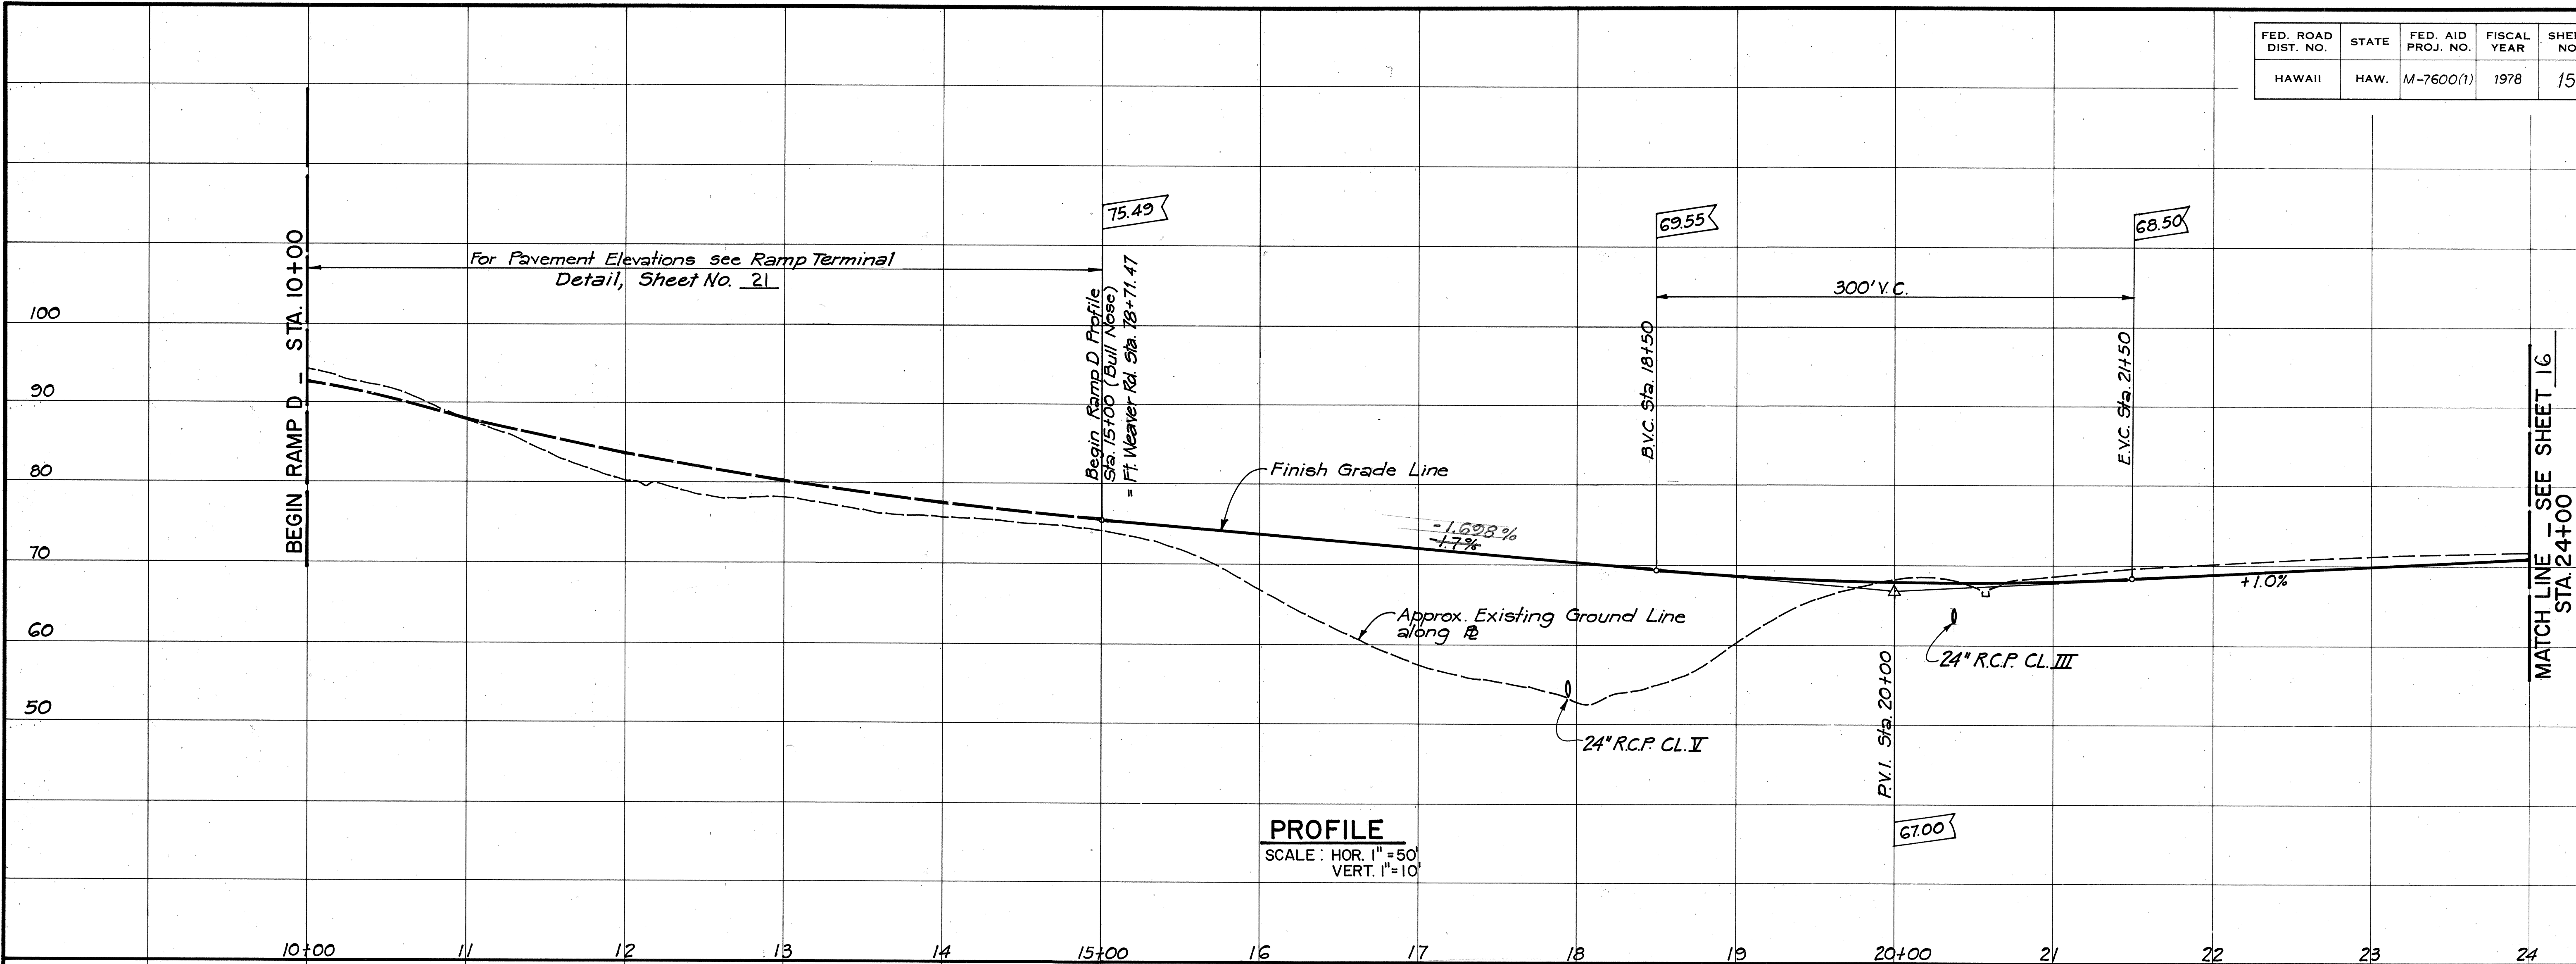

DATE	
SURVEY PLOTTED BY	
DESIGNED BY	
NOTED BY	
QUANTITIES BY	
CHECKED BY	
NO.	



SUPERELEVATION DIAGRAM
 SCALE : HOR. 1" = 50'
 VERT. 1" = 0.05 FT./FT.

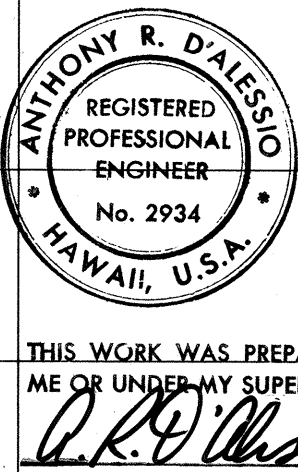

STATE OF HAWAII
 DEPARTMENT OF TRANSPORTATION
 HIGHWAYS DIVISION

PROFILE & SUPERELEVATION DIAGRAM
RAMP D
STA. 10+00.00 TO STA. 24+00.00
 FORT WEAVER ROAD
 ROUTE H-1 TO SOUTH OF
 FARRINGTON HIGHWAY
 SCALE : AS SHOWN DATE : AUG. 1978
 SHEET NO. 6 OF 8 SHEETS

FED. ROAD DIST. NO.	STATE	FED. AID PROJ. NO.	FISCAL YEAR	SHEET NO.	TOTAL SHEETS
HAWAII	HAW.	M-7600(1)	1978	16	198

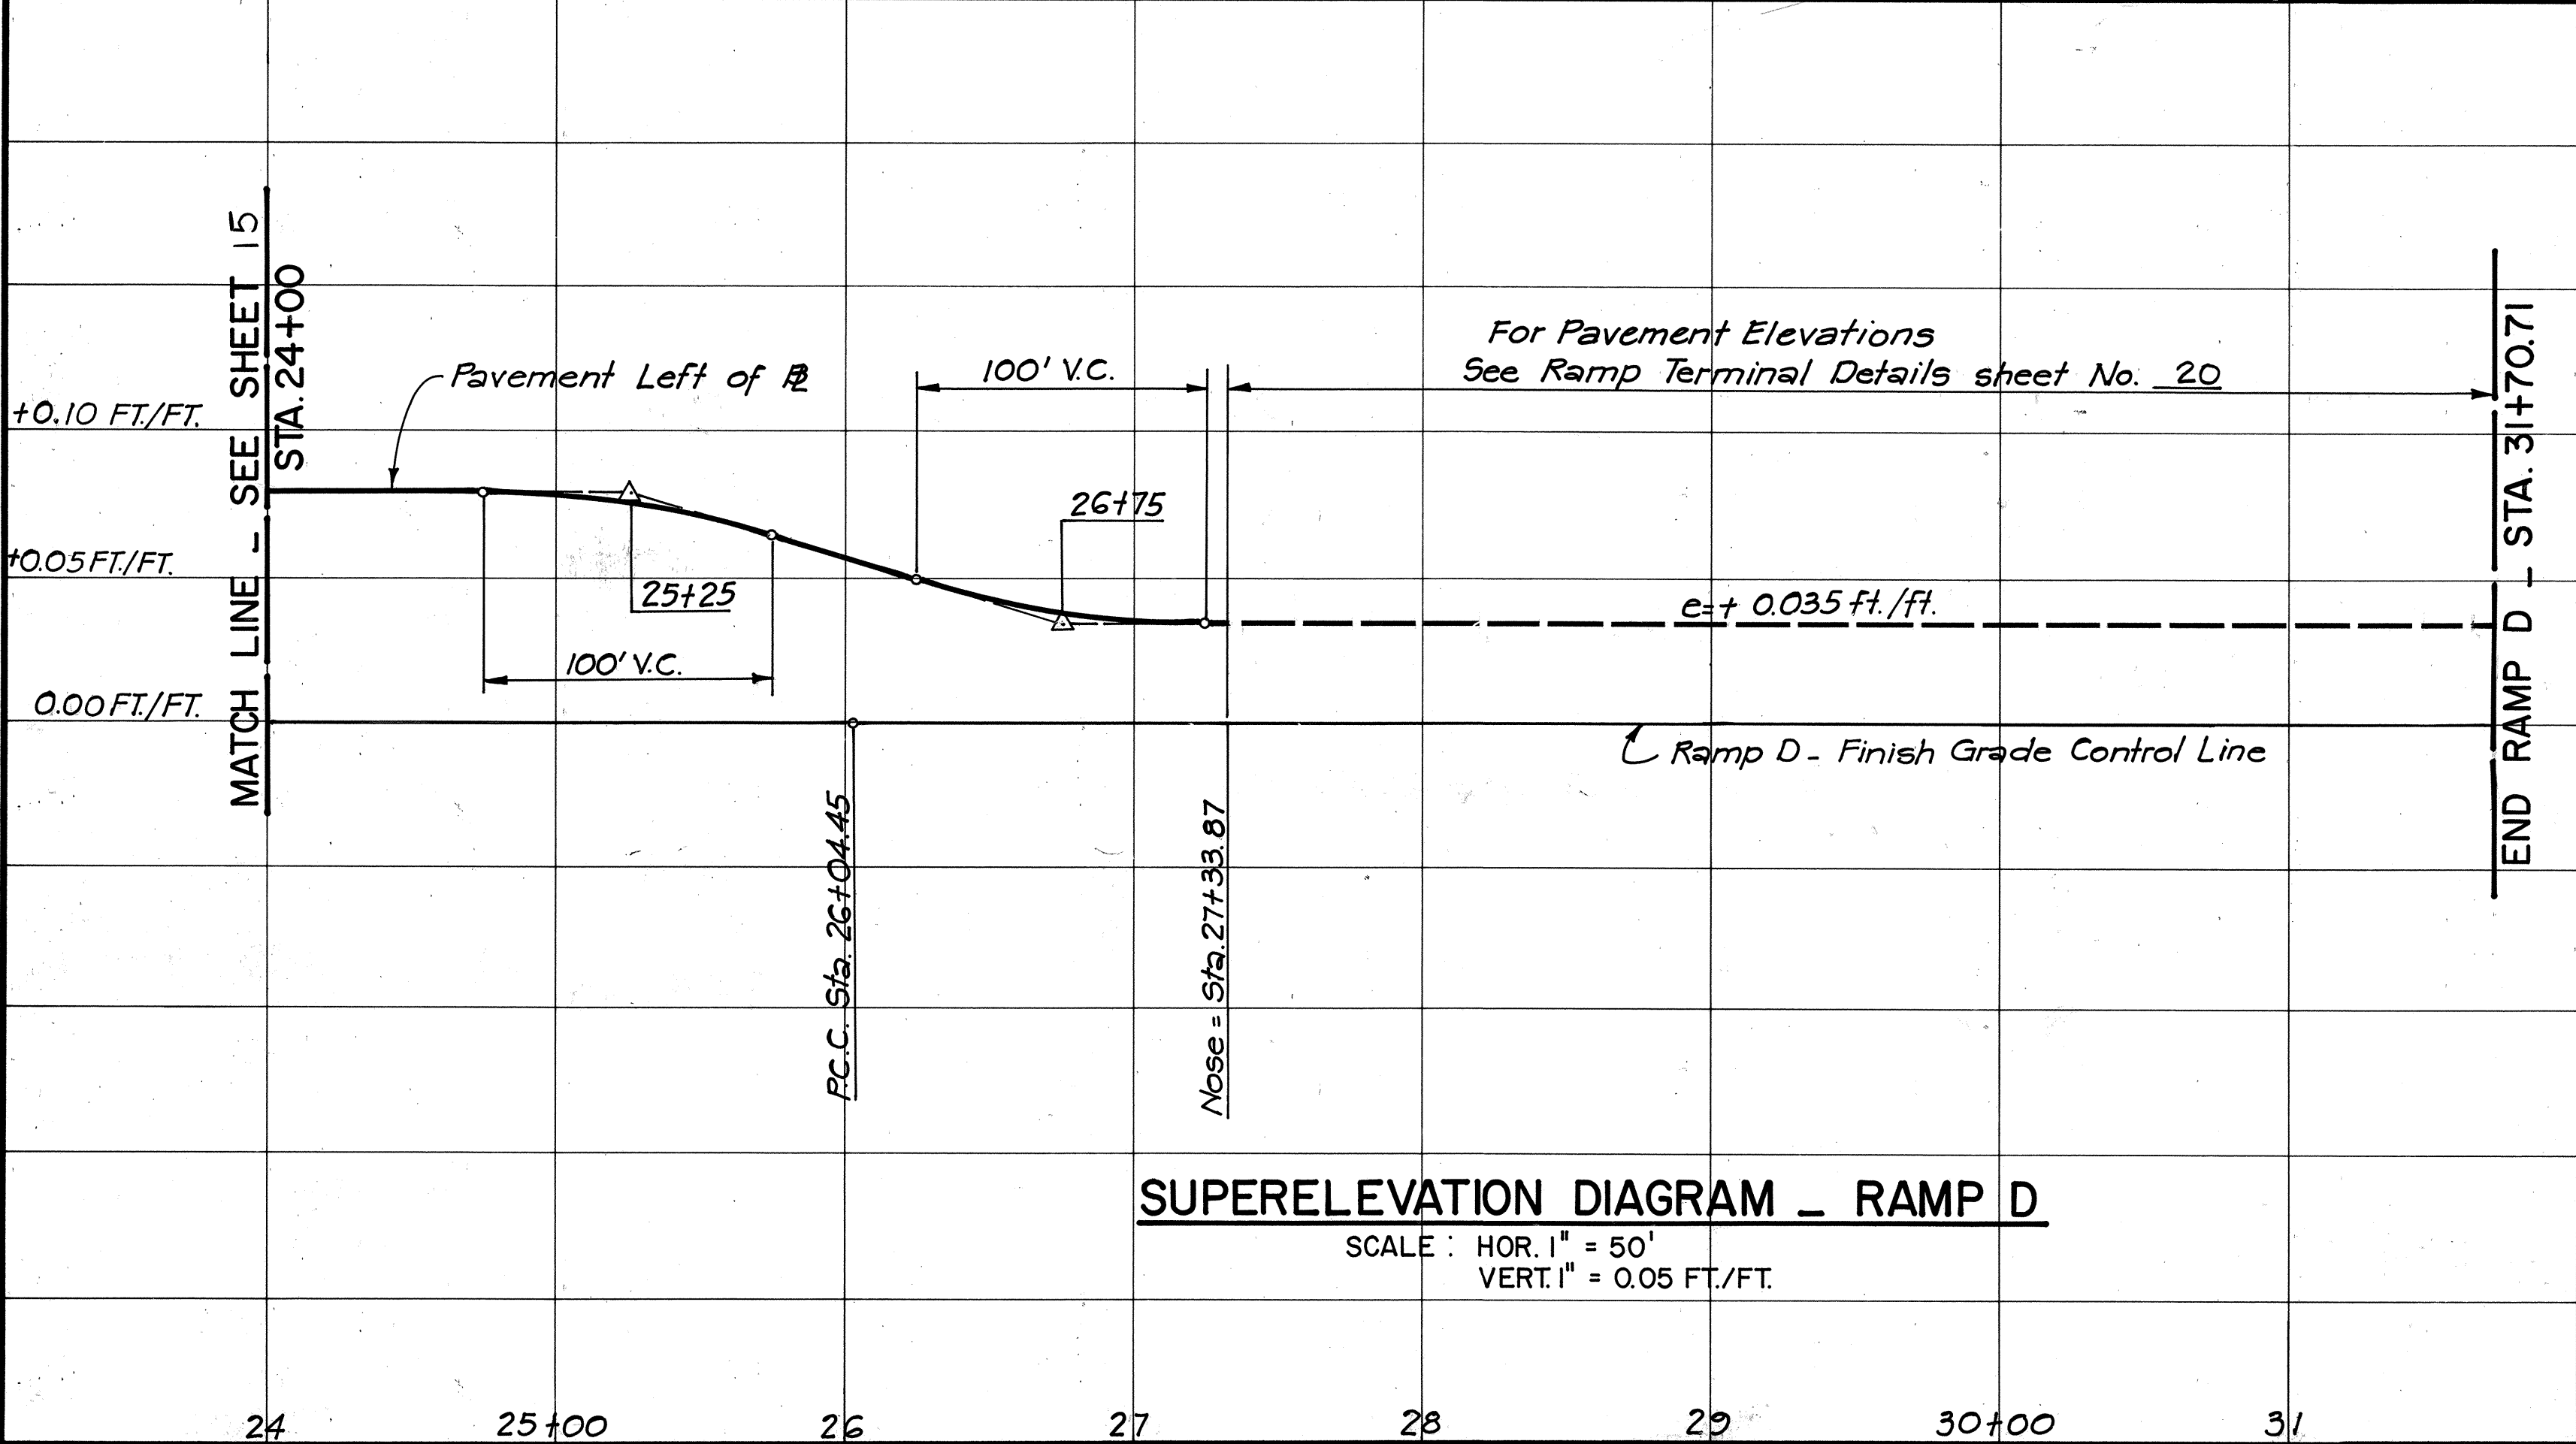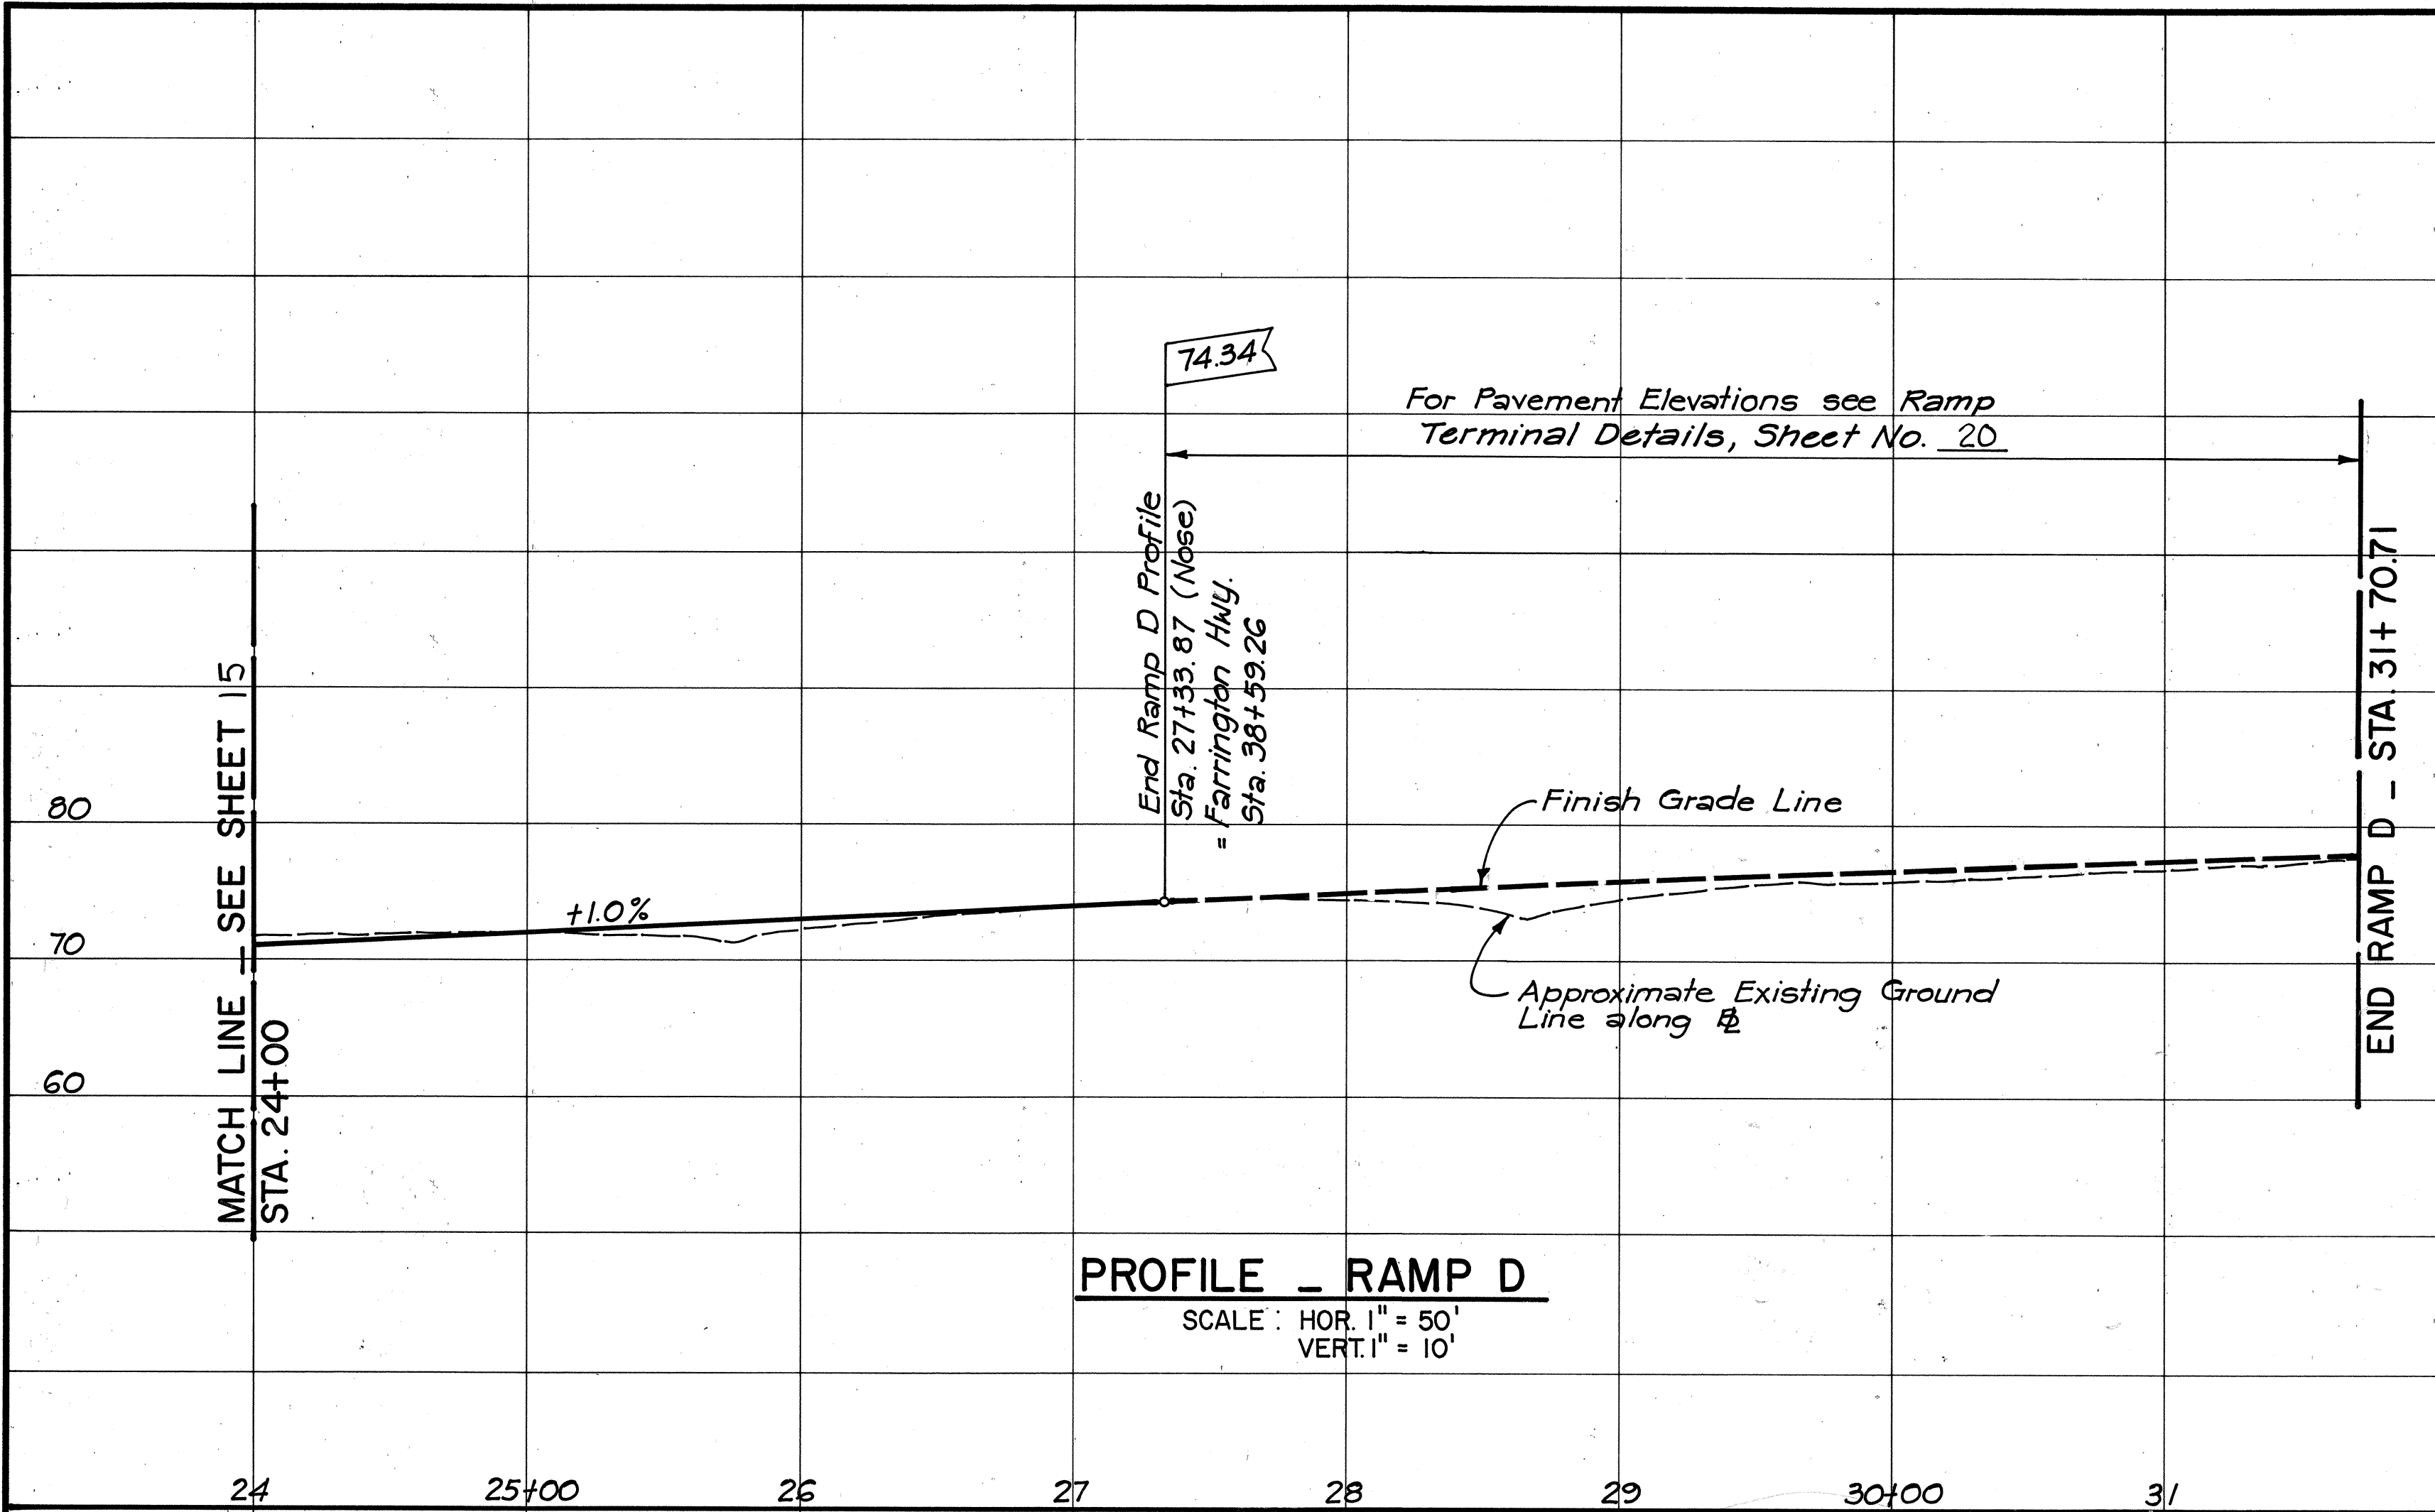

SURVEY PLOTTED BY	DATE
ORIGINAL PLAN	
DESIGNED BY	
NOTE BOOK	
QUANTITIES BY	
CHECKED BY	
NO.	



THIS WORK WAS PREPARED BY
ME OR UNDER MY SUPERVISION.
A.R. D'Alesso

STATE OF HAWAII
DEPARTMENT OF TRANSPORTATION
HIGHWAYS DIVISION




**PROFILE & SUPERELEVATION DIAGRAM
RAMP D**

FORT WEAVER ROAD
ROUTE H-1 TO SOUTH OF
FARRINGTON HIGHWAY

SCALE: AS SHOWN DATE: AUG. 1978

SHEET NO. 7 OF 8 SHEETS

FED. ROAD DIST. NO.	STATE	FED. AID PROJ. NO.	FISCAL YEAR	SHEET NO.	TOTAL SHEETS
HAWAII	HAW.	M-7600(1)	1978	17	198

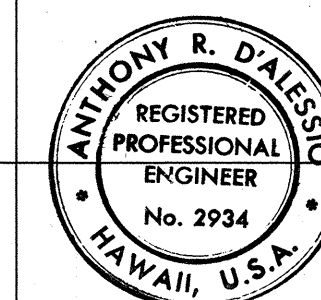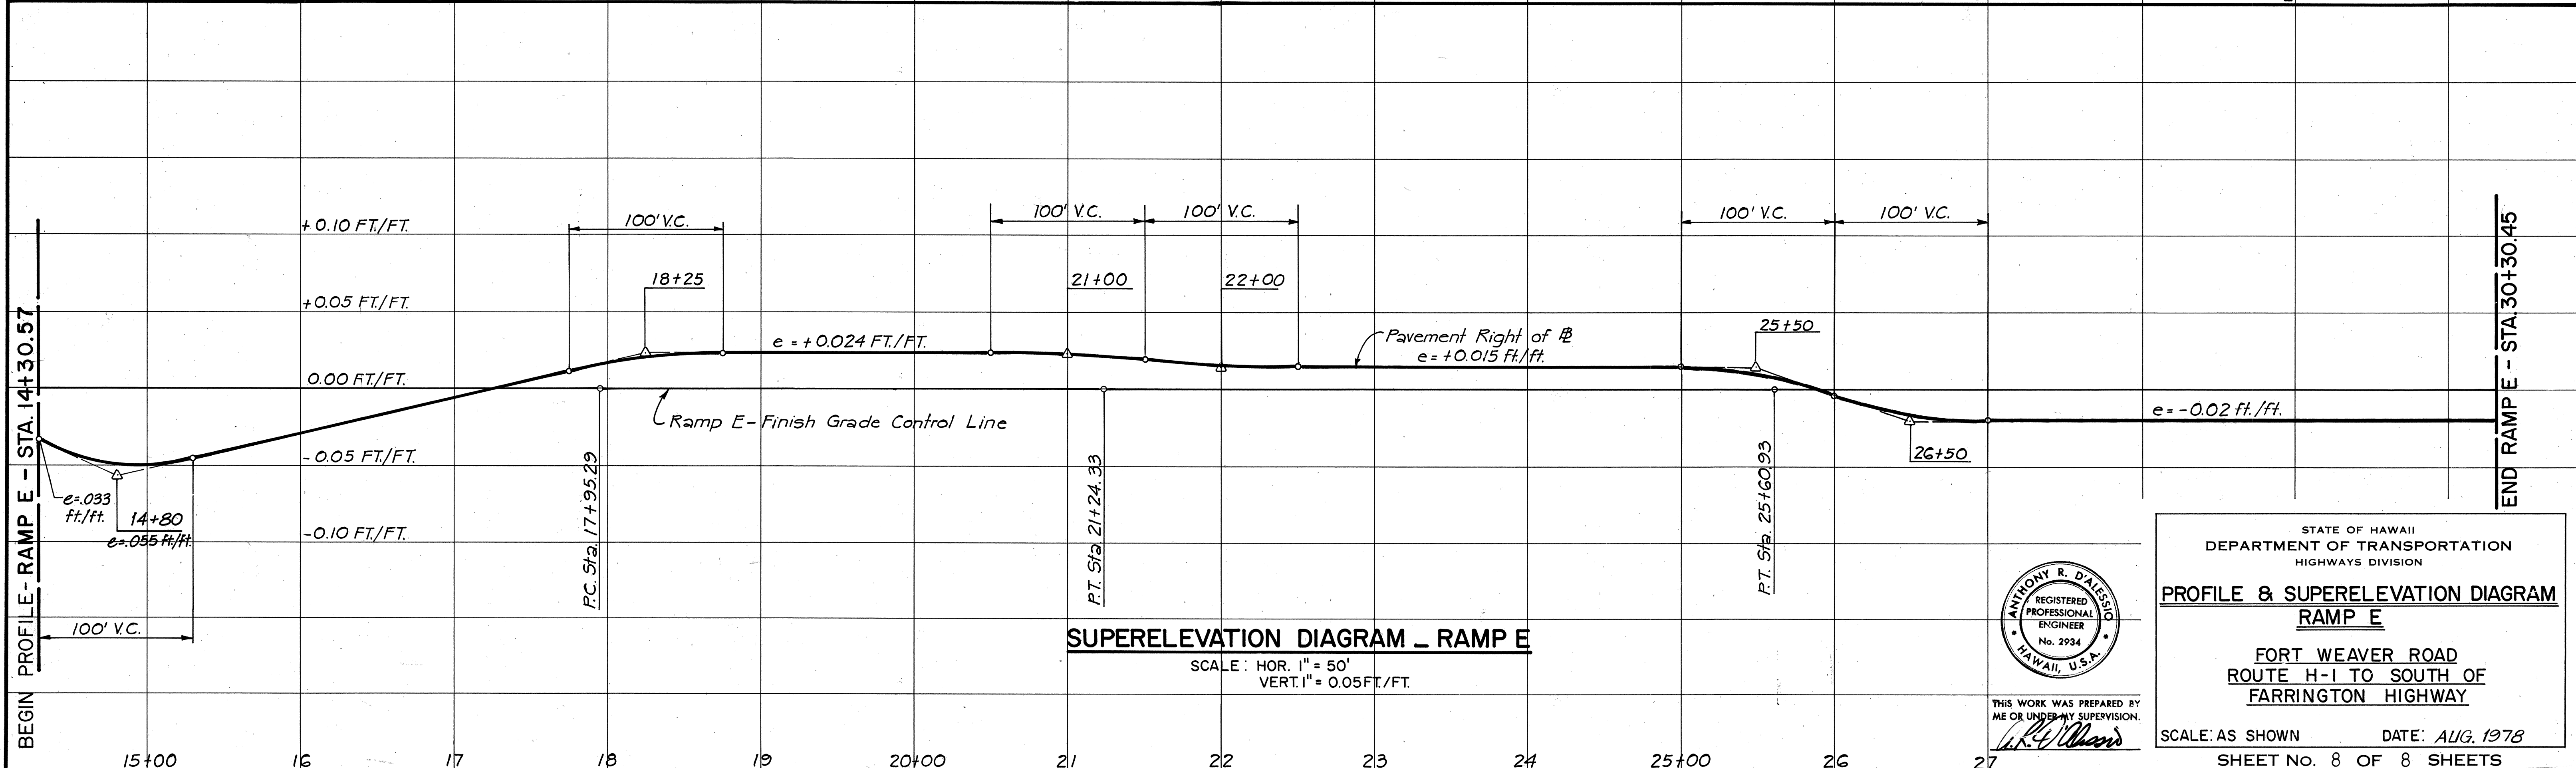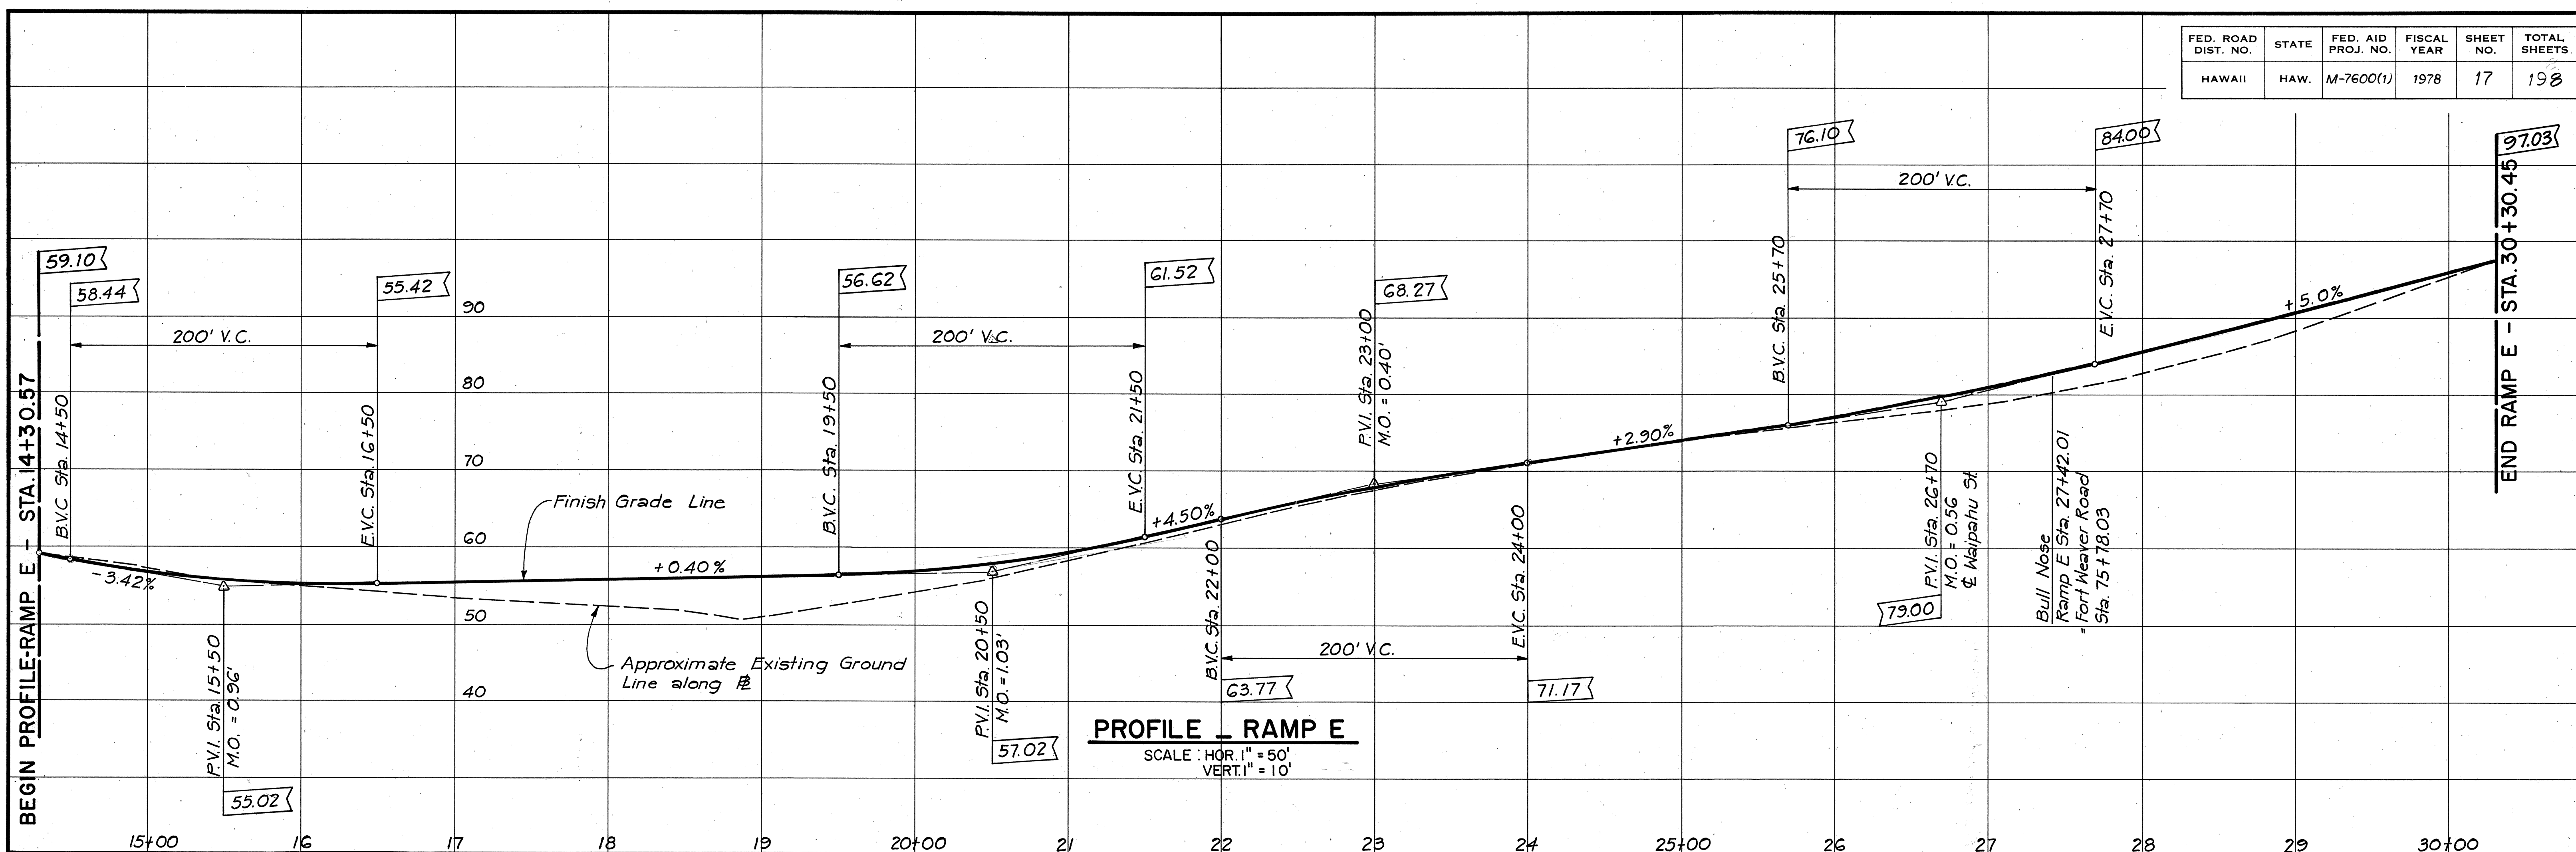

THIS WORK WAS PREPARED BY
ME OR UNDER MY SUPERVISION.
[Signature]

STATE OF HAWAII
DEPARTMENT OF TRANSPORTATION
HIGHWAYS DIVISION

**PROFILE & SUPERELEVATION DIAGRAM
RAMP E**

FORT WEAVER ROAD
ROUTE H-1 TO SOUTH OF
FARRINGTON HIGHWAY

SCALE: AS SHOWN DATE: AUG. 1978
SHEET No. 8 OF 8 SHEETS