


FED. ROAD DIST. NO.	STATE	FED. AID PROJ. NO.	FISCAL YEAR	SHEET NO.	TOTAL SHEETS
HAWAII	HAW.	7141A-01-88M	1988	5	12

CURVE DATA
 $\Delta = 26^{\circ}50'$
 $R = 2914.93'$
 $T = 695.33'$
 $L_c = 1365.15'$
 $SE = 0.047'$

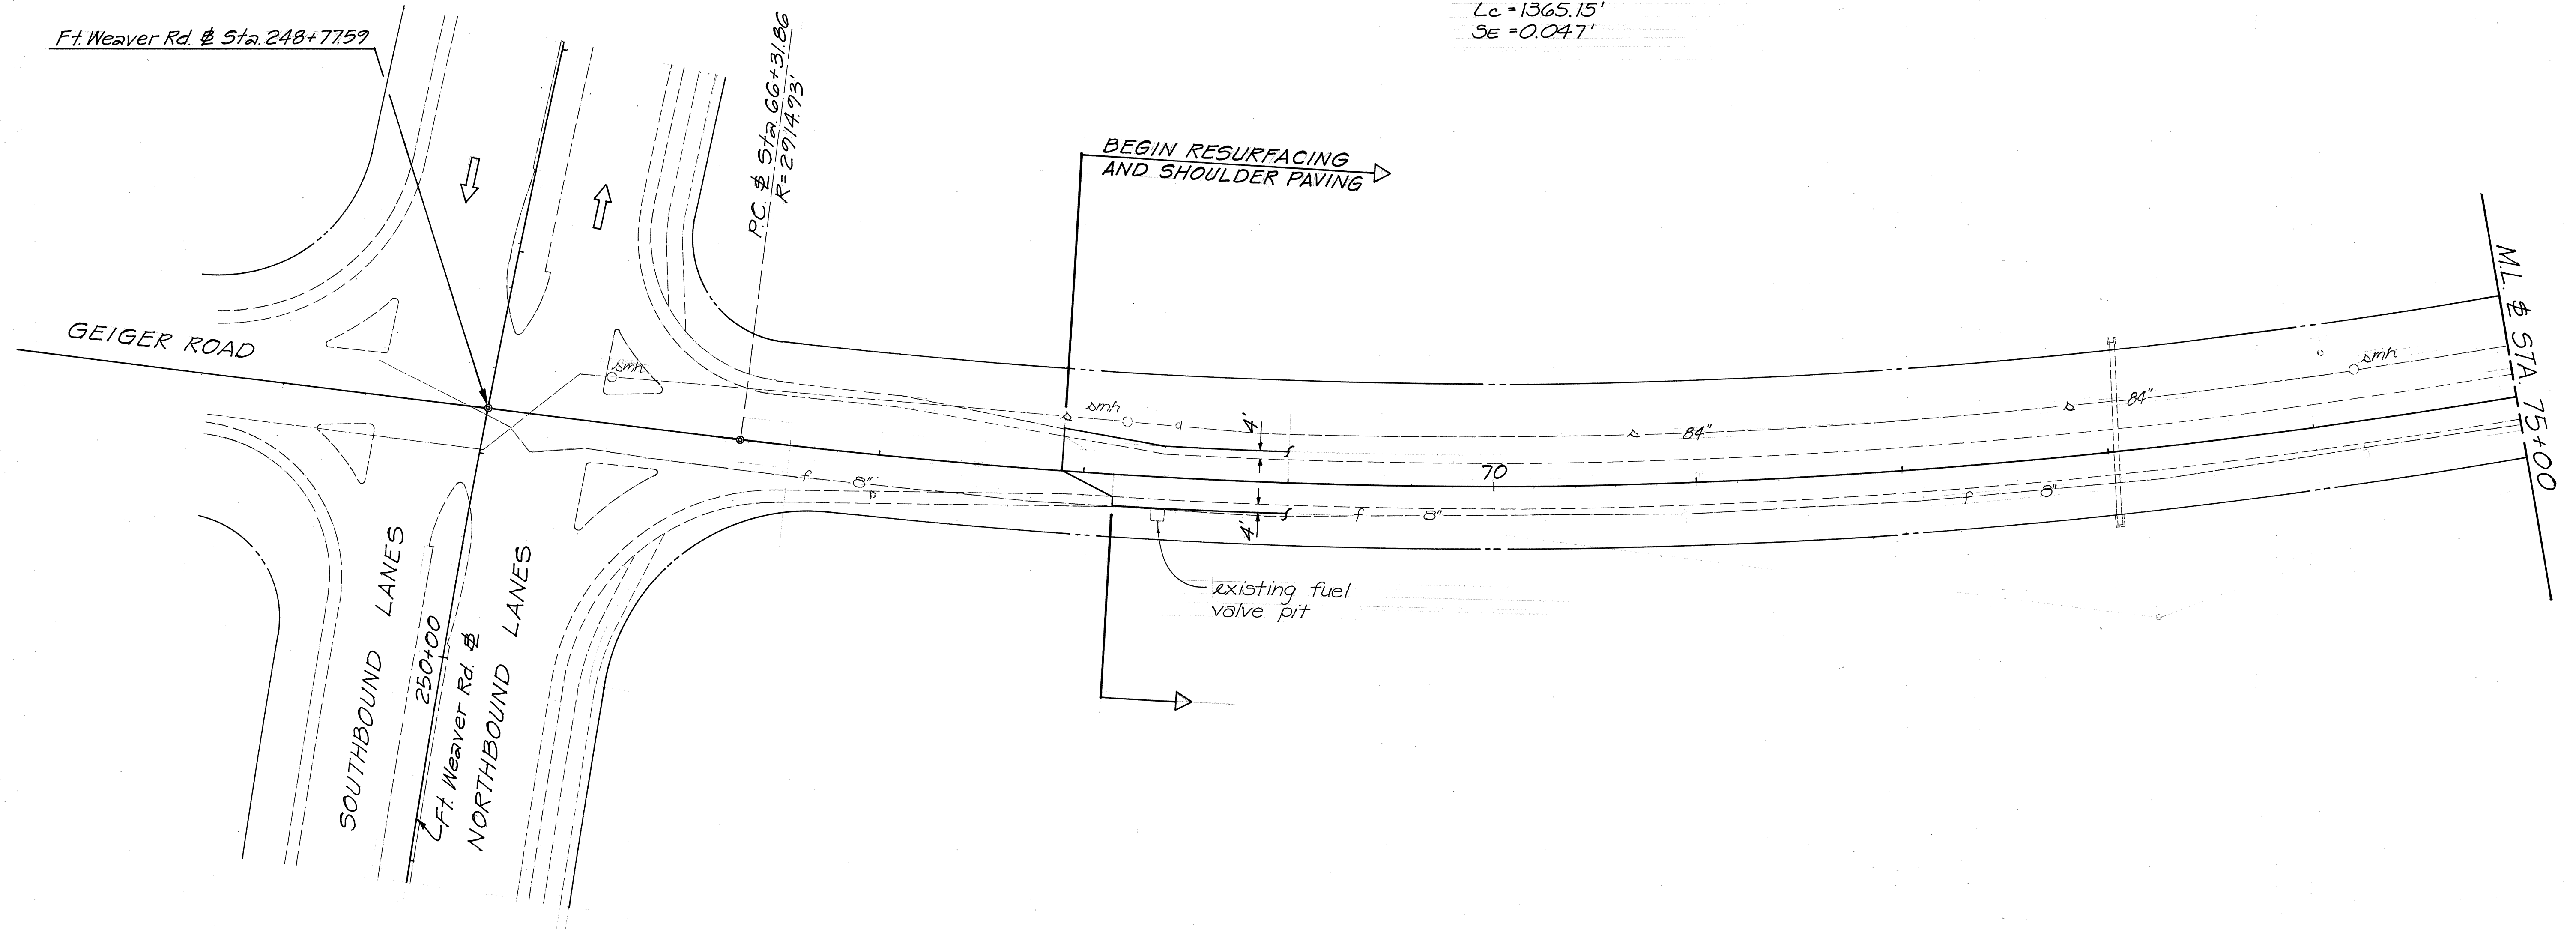



- LEGEND:**
- Area requiring Reconstruction of Weakened Pavement
 - Existing Sewer Line
 - Existing Fuel Line
 - Existing Sewer Manhole

ORIGINAL PLAN	SURVEY PLOTTED BY	DATE
NOTE BOOK	DRAWN BY	
	TRACED BY	
	CHECKED BY	
	NO.	

STATE OF HAWAII
 DEPARTMENT OF TRANSPORTATION
 HIGHWAYS DIVISION

 ROADWAY PLAN
 IROQUOIS PT. ROAD RESURFACING
 Fort. Weaver Rd. to Military Gate
 PROJ. NO. 7141A-01-88M
 Scale: 1"=40' Date: Oct., 1987
 SHEET No. 1 OF 4 SHEETS

FED. ROAD DIST. NO.	STATE	FED. AID PROJ. NO.	FISCAL YEAR	SHEET NO.	TOTAL SHEETS
HAWAII	HAW.	7141A-01-88M	1988	6	12

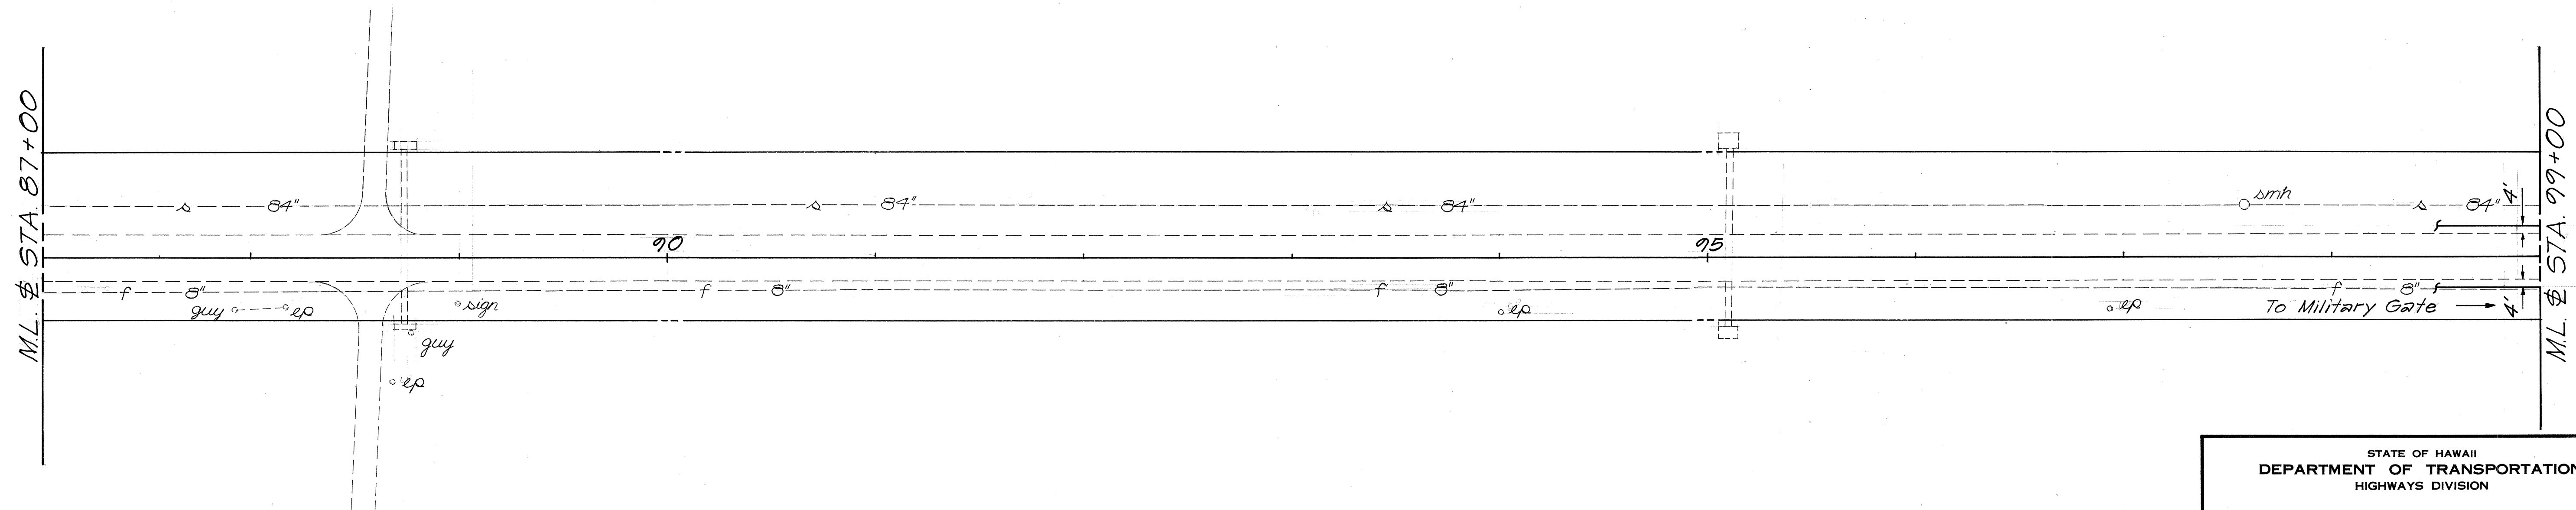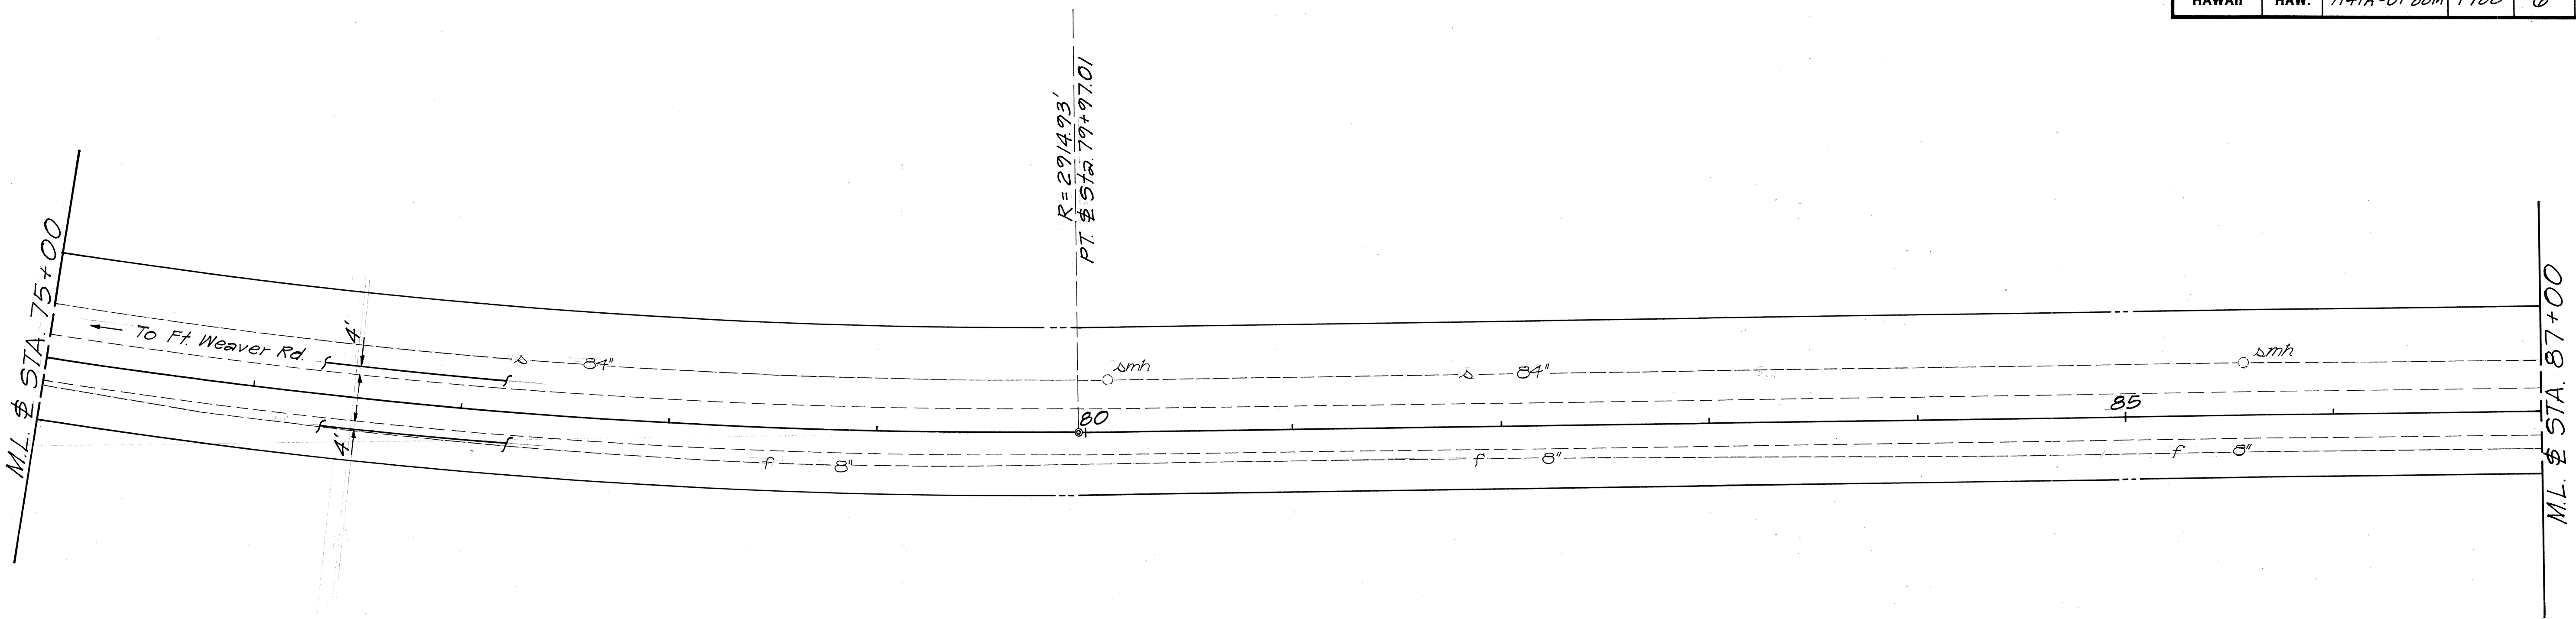

ORIGINAL PLAN	SURVEY PLOTTED BY	DATE
NOTE BOOK	DRAWN BY	
	TRACED BY	
	QUANTITIES BY	
	CHECKED BY	



STATE OF HAWAII
DEPARTMENT OF TRANSPORTATION
HIGHWAYS DIVISION

ROADWAY PLAN
IROQUOIS POINT ROAD RESURFACING
Fort Weaver Rd. to Military Gate
Proj. No. 7141A-01-88M

Scale: 1"=40' Date: Oct., 1987

SHEET No. 2 OF 4 SHEETS

FED. ROAD DIST. NO.	STATE	FED-AID PROJ. NO.	FISCAL YEAR	SHEET NO.	TOTAL SHEETS
HAWAII	HAW.	7141A-01-88M	1988	7	12

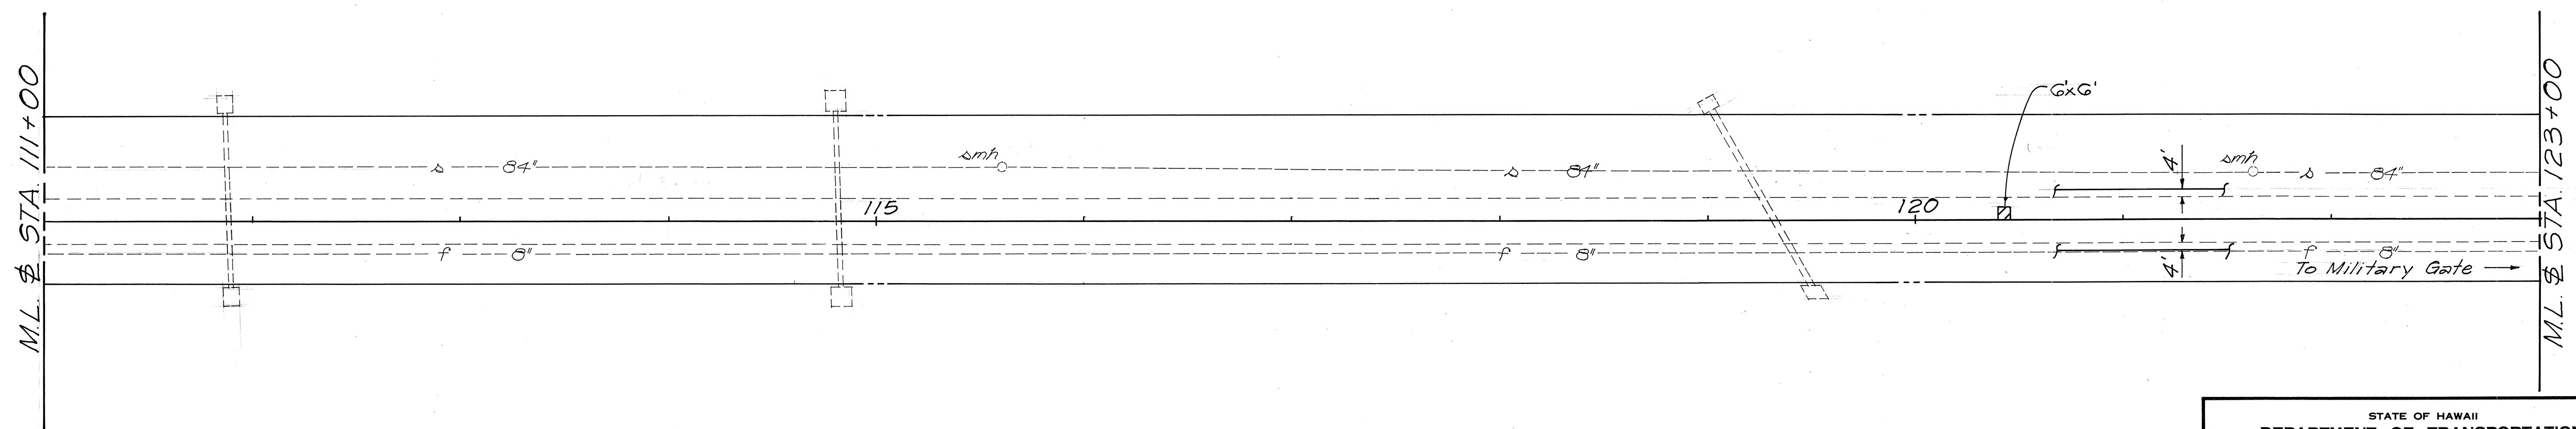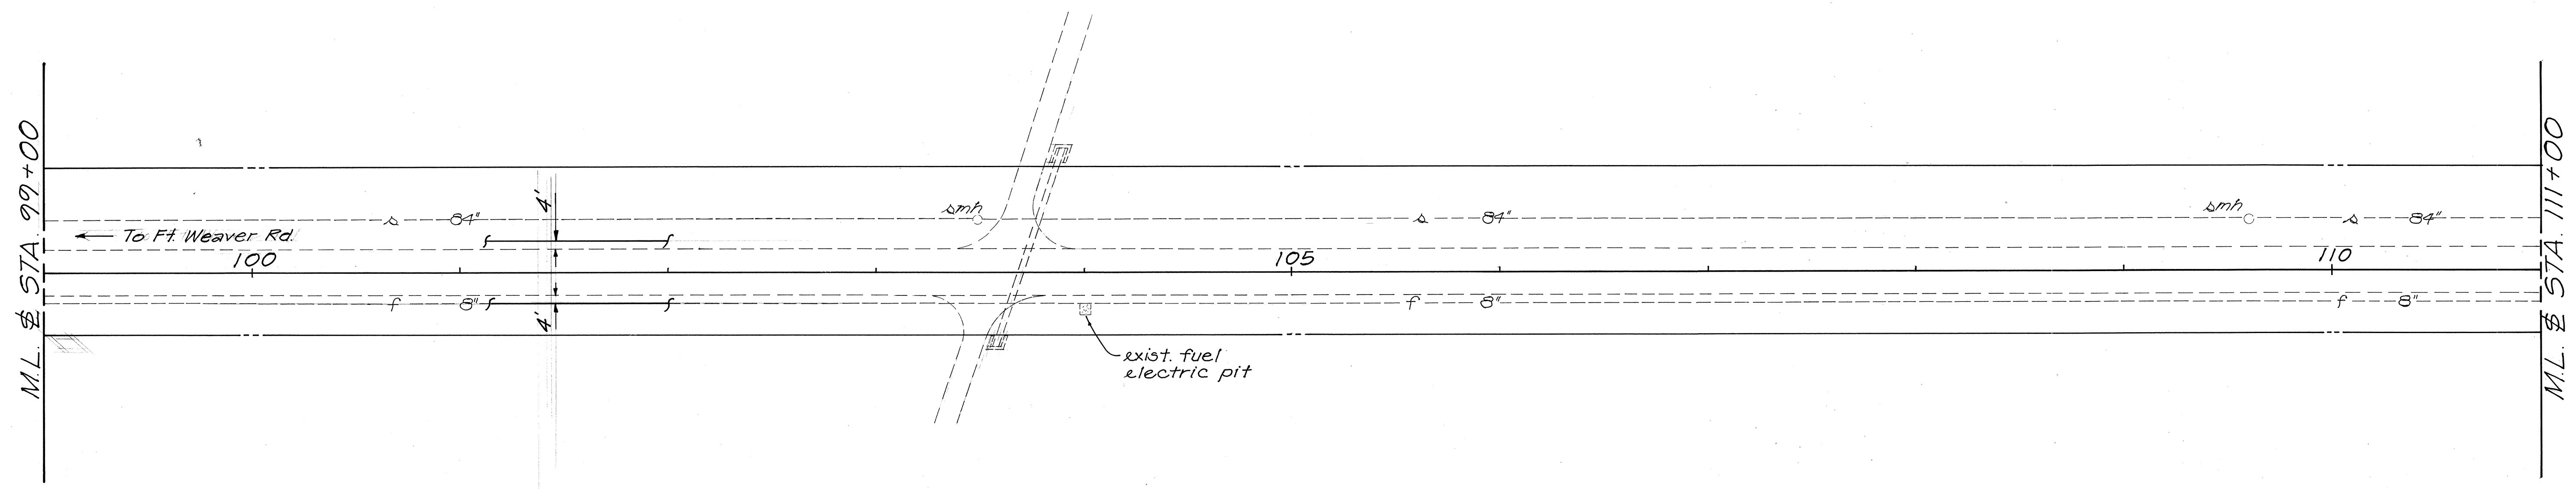

ORIGINAL PLAN	SURVEY PLOTTED BY	DATE
NOTE BOOK	DRAWN BY	
No.	DESIGNED BY	
	CHECKED BY	


STATE OF HAWAII
DEPARTMENT OF TRANSPORTATION
HIGHWAYS DIVISION

ROADWAY PLAN
IROQUOIS POINT ROAD RESURFACING
Fort Weaver Road To Military Gate
Proj. No. 7141A-01-88M

Scale: 1"=40'
Date: Oct., 1987

SHEET No. 3 OF 4 SHEETS

FED. ROAD DIST. NO.	STATE	FED-AID PROJ. NO.	FISCAL YEAR	SHEET NO.	TOTAL SHEETS
HAWAII	HAW.	7141A-01-88M	1988	8	12

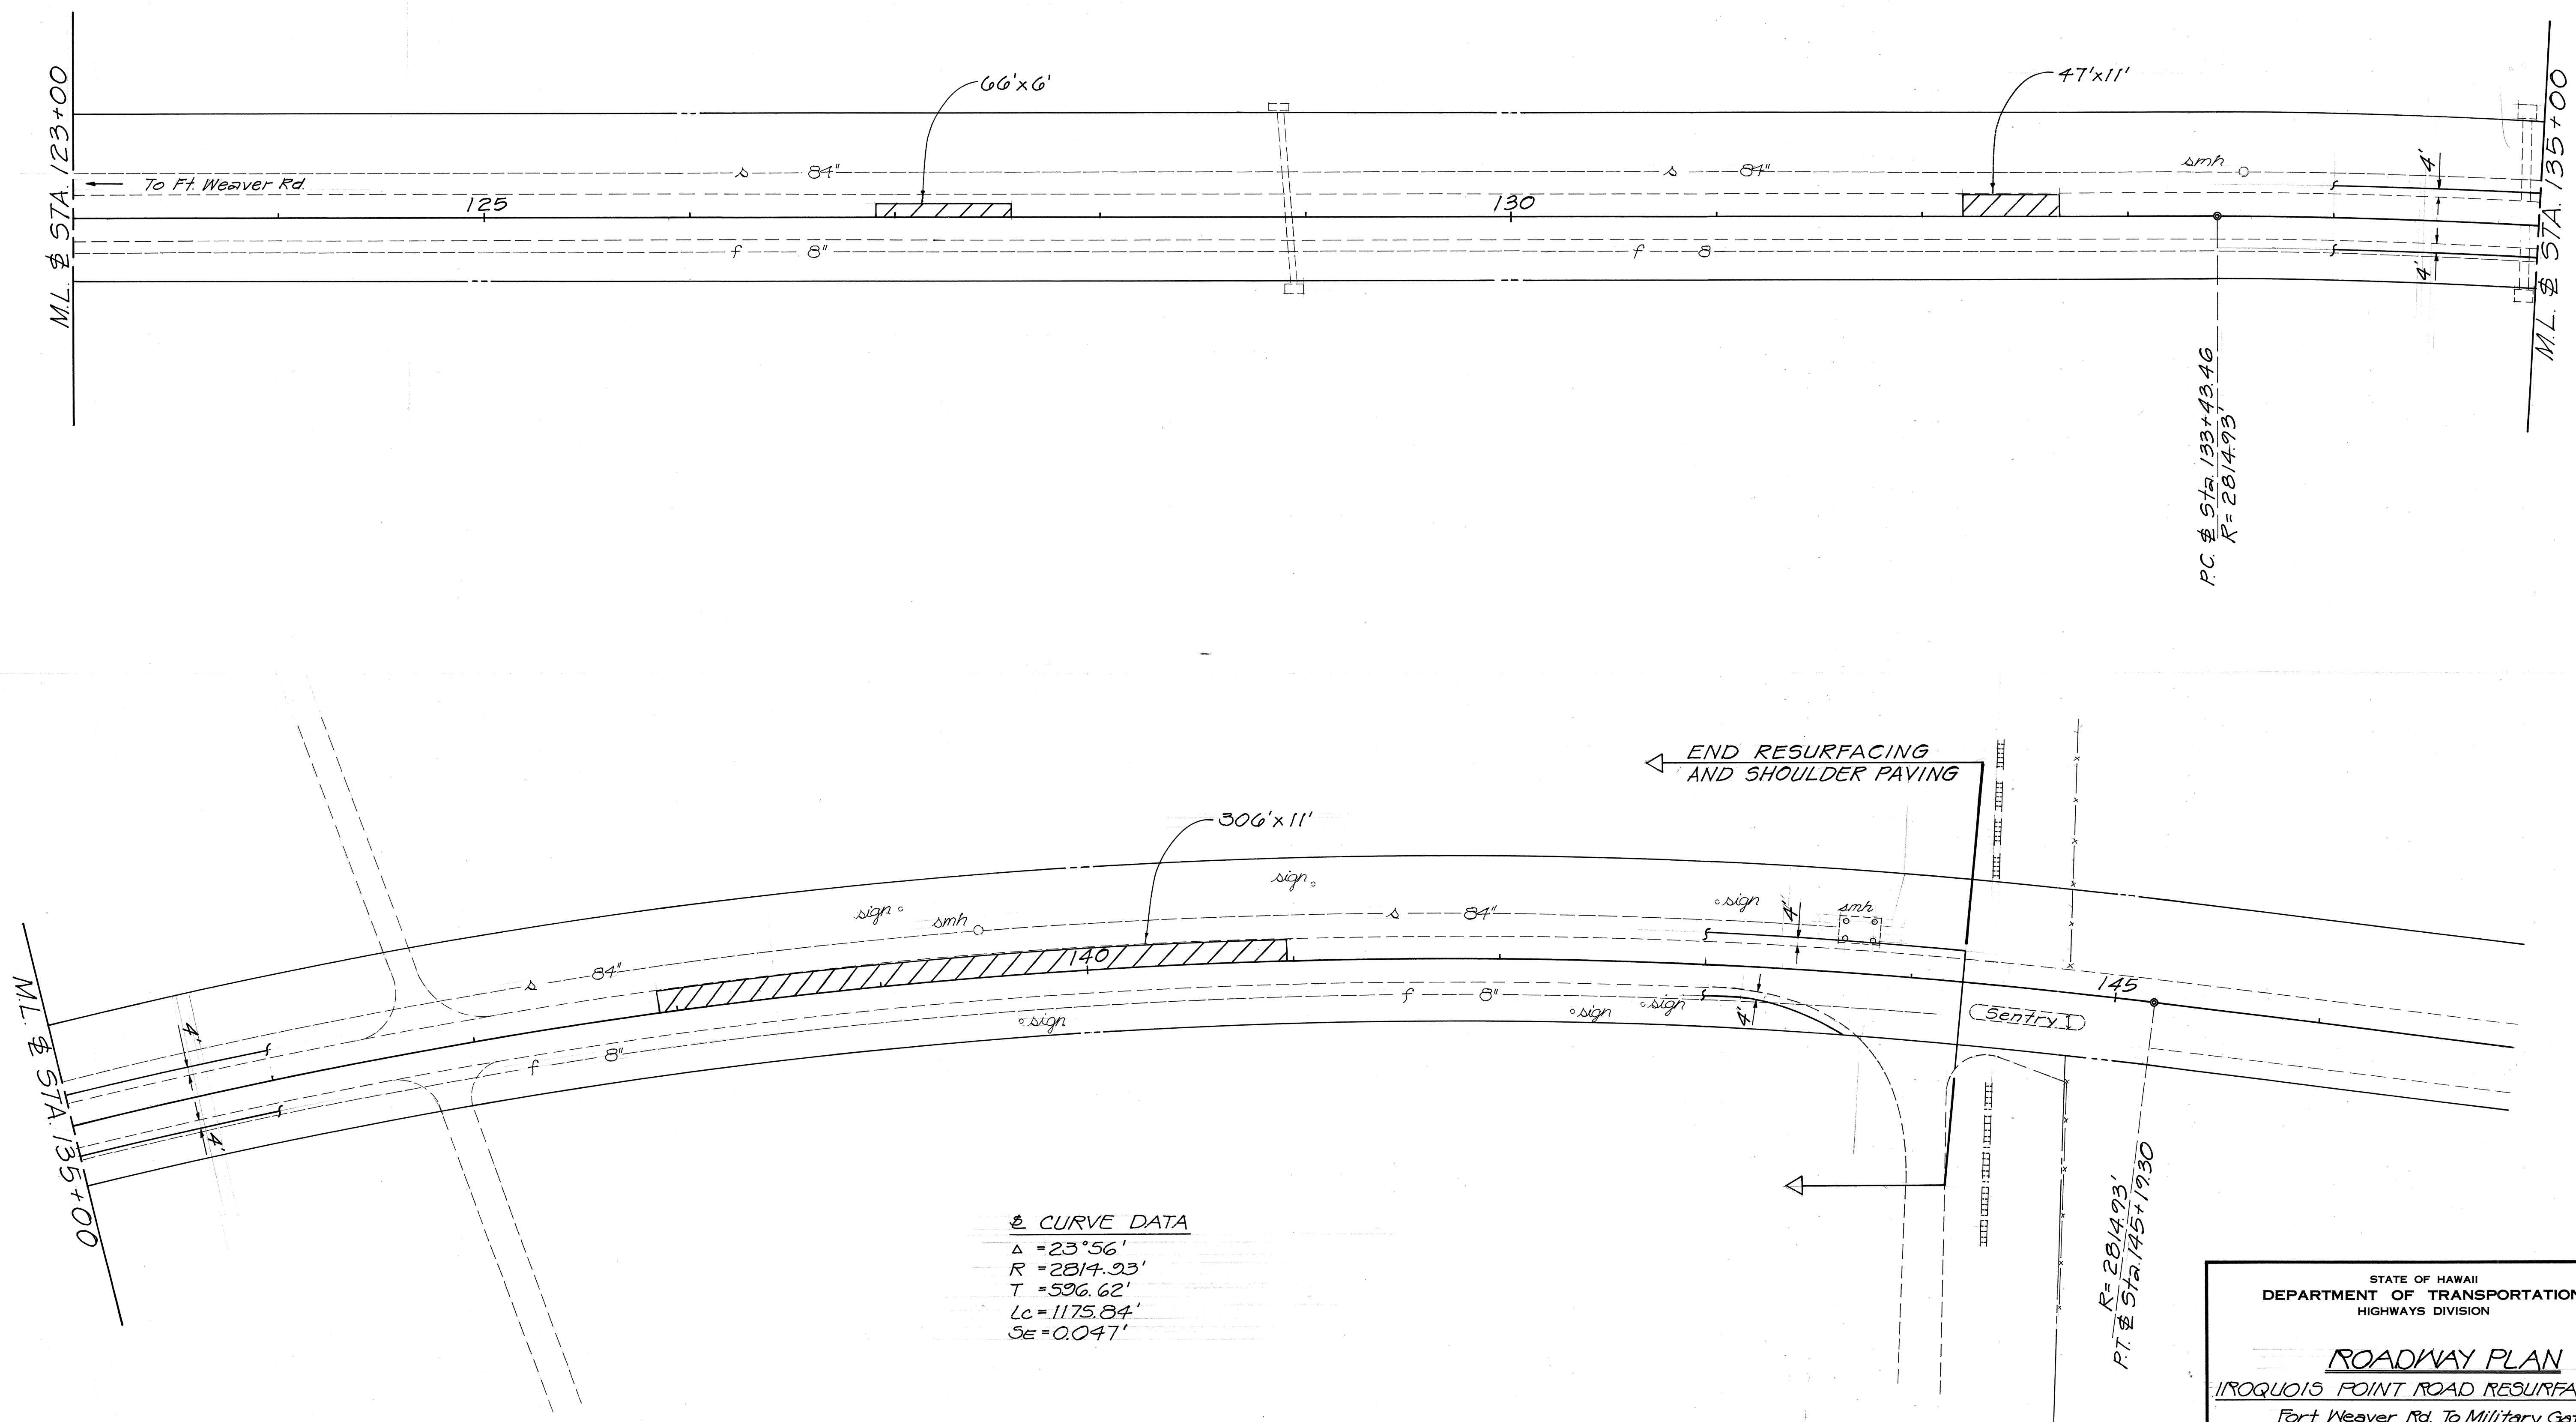

± CURVE DATA
 $\Delta = 23^{\circ}56'$
 $R = 2814.93'$
 $T = 536.62'$
 $Lc = 1175.84'$
 $Se = 0.047'$

ORIGINAL PLAN	SURVEY PLOTTED BY	DATE
NOTE BOOK	DRAWN BY	
No.	TRACED BY	
	CHECKED BY	

STATE OF HAWAII
 DEPARTMENT OF TRANSPORTATION
 HIGHWAYS DIVISION

ROADWAY PLAN
 IROQUOIS POINT ROAD RESURFACING
 Fort Weaver Rd. To Military Gate
 Proj. No. 7141A-01-88M

Scale: 1"=40'
 Date: Oct., 1987
 SHEET NO. 4 OF 4 SHEETS