


FED. ROAD DIST. NO.	STATE	FED. AID PROJ. NO.	FISCAL YEAR	SHEET NO.	TOTAL SHEETS
HAWAII	HAW.	STP-0300(39)	1996	29	70

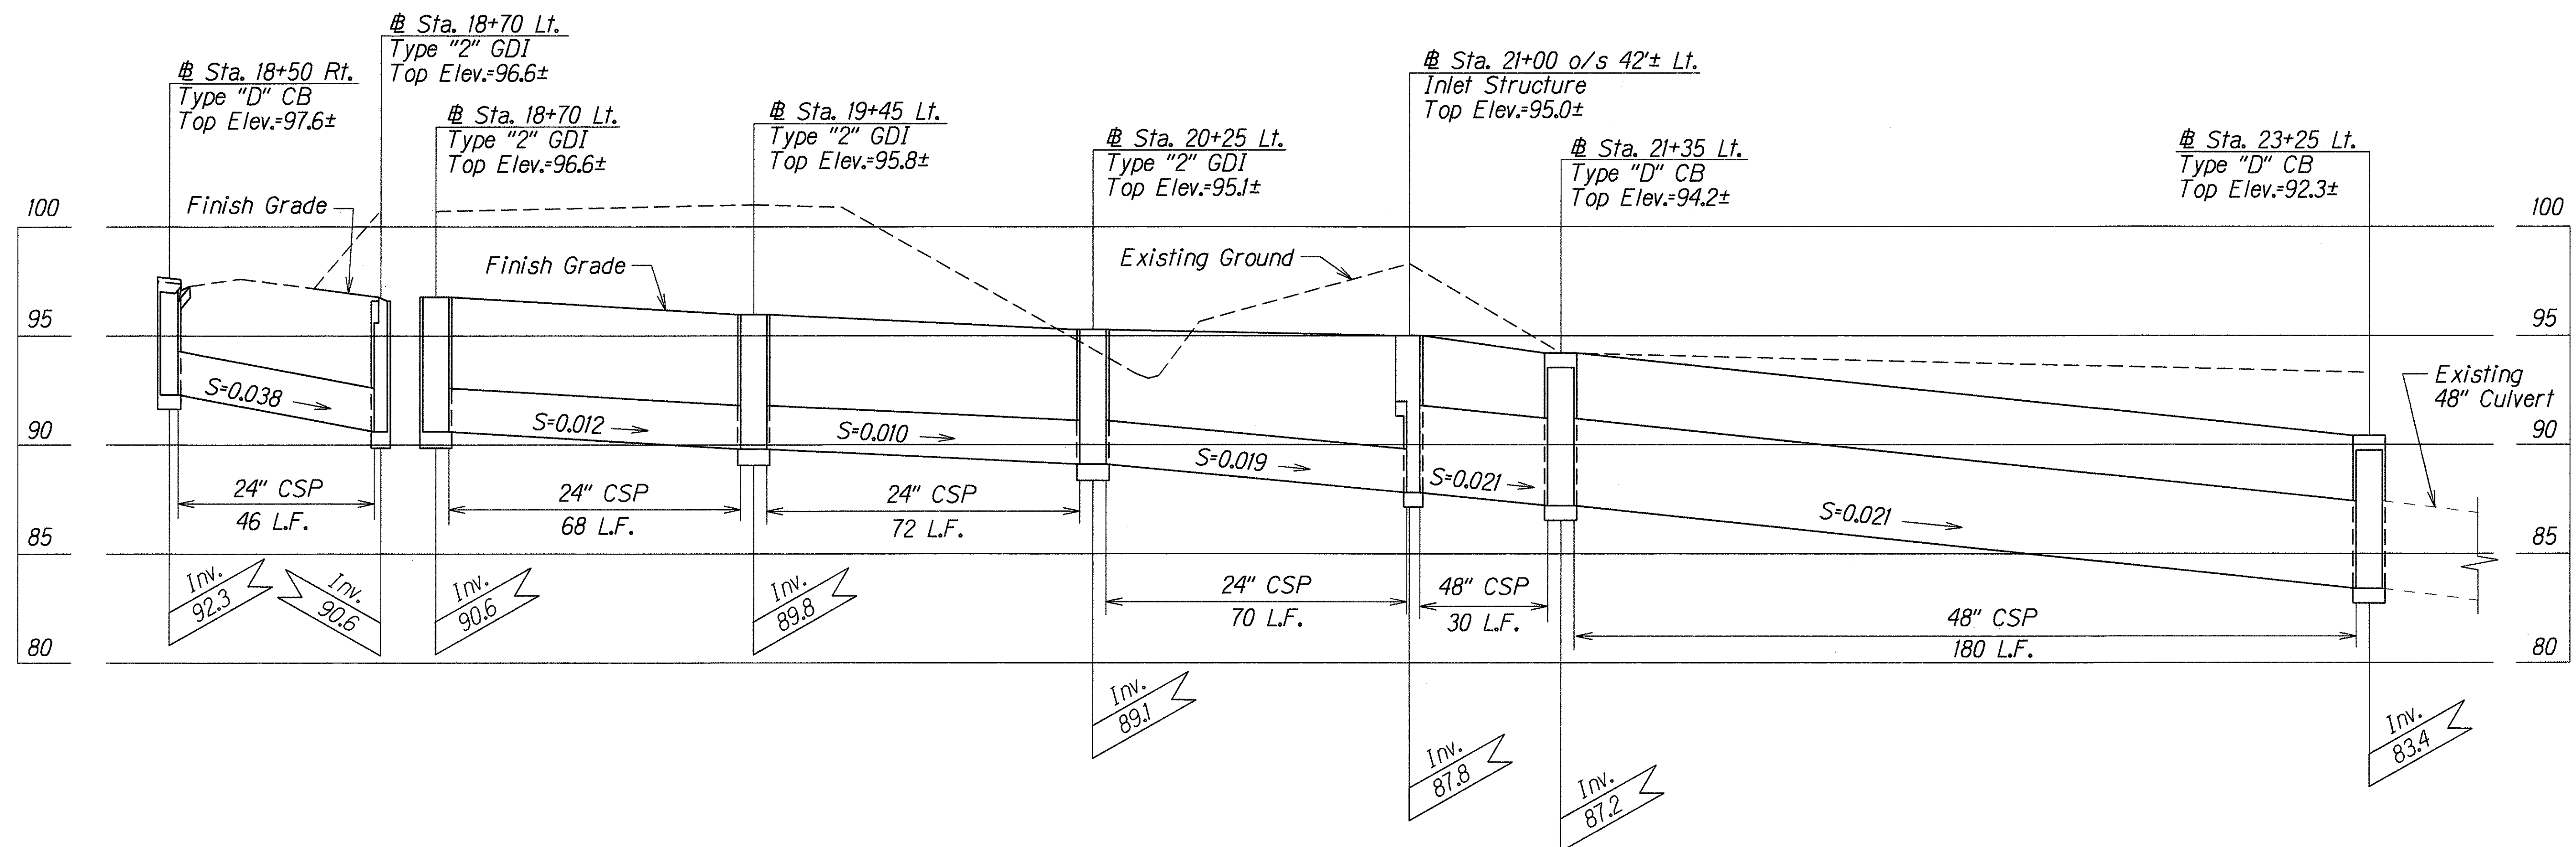

PROFILE ALONG C PIPE

Scale: Horiz. 1"=20'
Vert. 1"=4'

ORIGINAL PLAN	SURVEY PLOTTED BY	DATE
NOTE BOOK	DRAWN BY L. C. GARDNER	2/12/96
DESIGNED BY R. SAKAMOTO		
CHECKED BY		

STATE OF HAWAII
DEPARTMENT OF TRANSPORTATION
HIGHWAYS DIVISION

DRAINAGE PROFILE

ULUNE STREET IMPROVEMENTS
Halawa Hts. Rd. to Halawa Valley Rd.
And
HALAWA VALLEY ROAD IMPROVEMENTS
Ulune Street to Iwaiwa Street
Fed. Aid Project No. STP-0300(39)

Scale: As Shown Date: Feb., 1996

SHEET No. H2 OF 8 SHEETS