


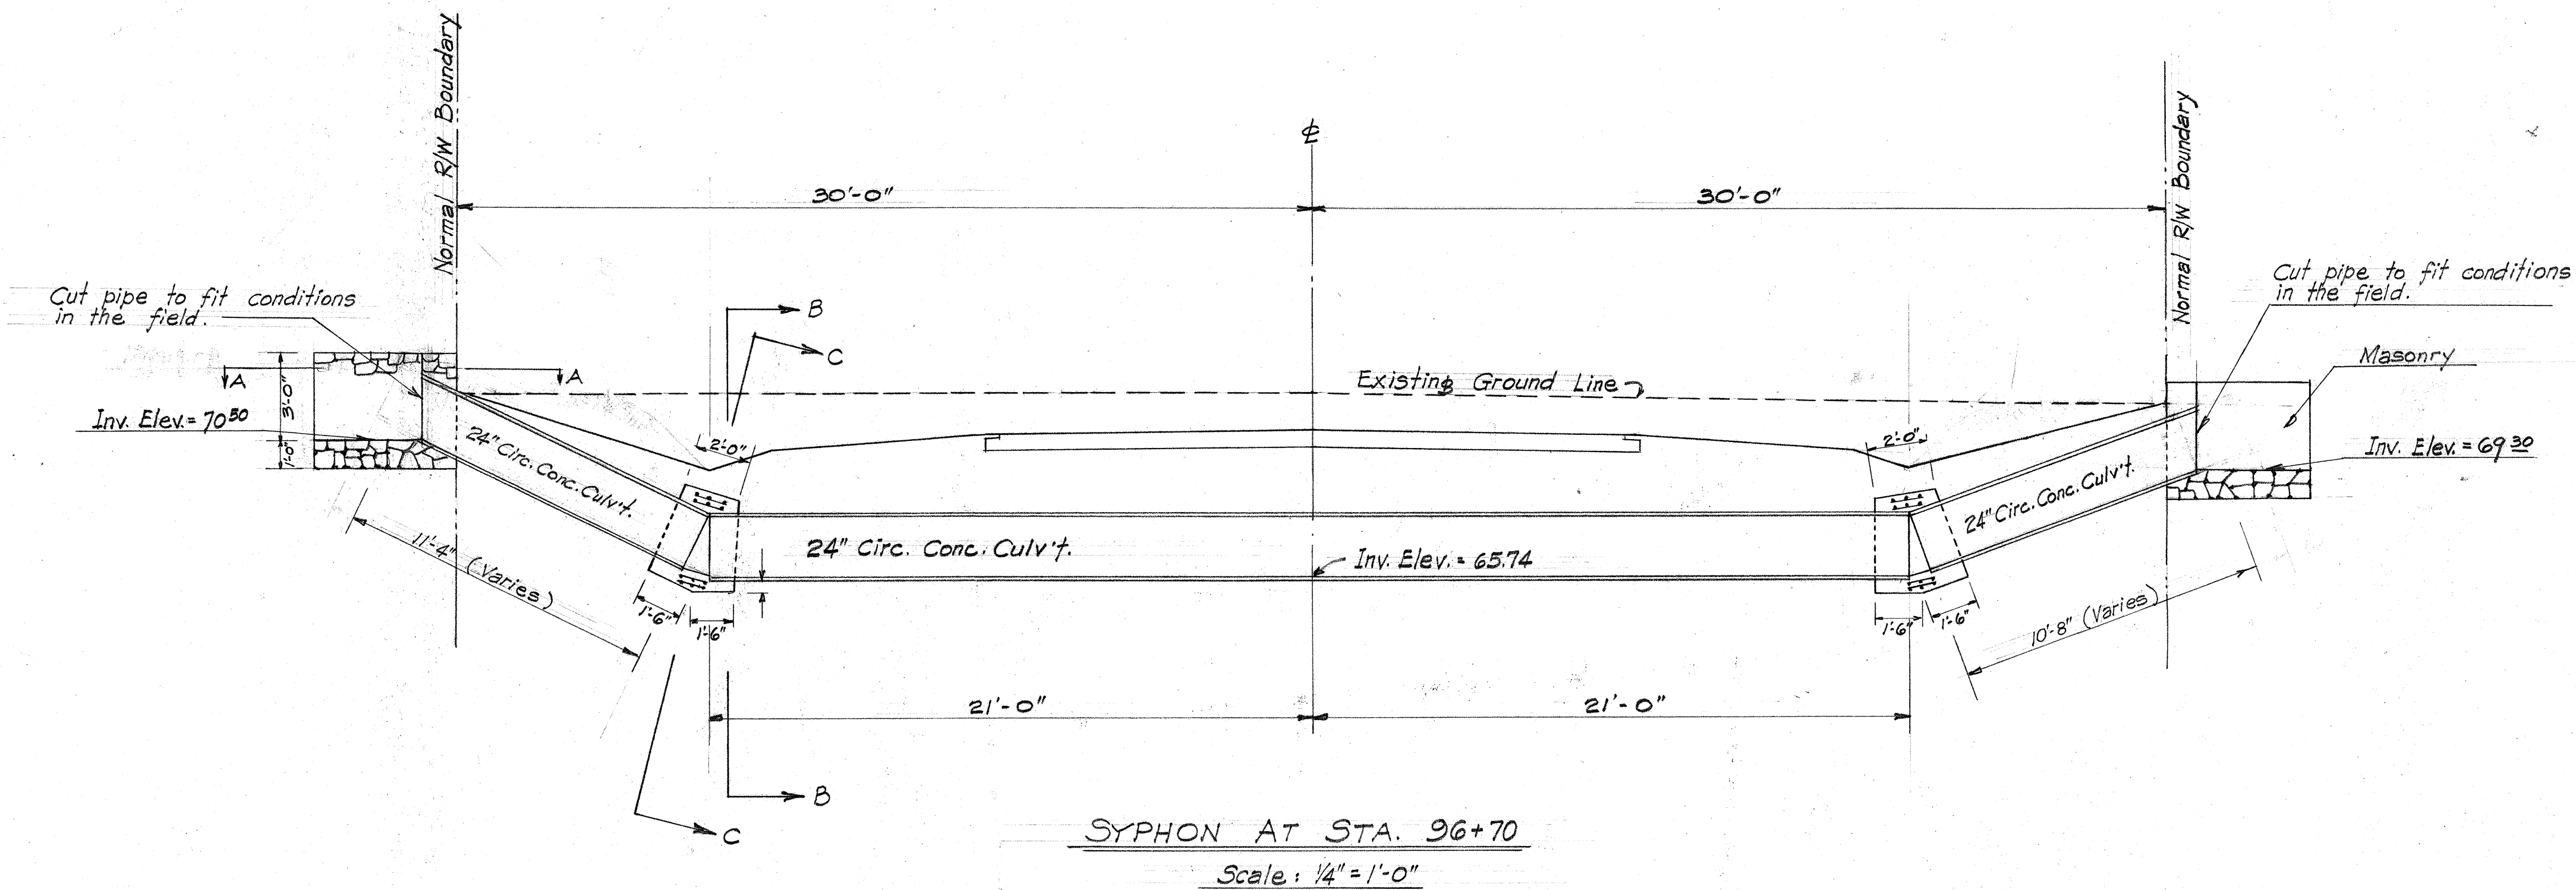

Station	Length	Inv. Left	Inv. E	Inv. Right	Struc. Exc.	Class A Conc.	Masonry	Reinf. Steel
96+53	60'	70.00	65.74	69.30	2.51 c.y.	2.7 c.y.	5 c.y.	30 lbs.
96+70	62'	70.50	65.74	69.30	2.51 c.y.	2.7 c.y.	5 c.y.	30 lbs.
97+03	45'	70.00	65.75	68.50	3.0 "	2.7 "	5 "	30 "
97+26	62'	70.00	65.75	68.50	3.0 "	2.7 "	5 "	30 "
97+43	62'	70.00	65.75	68.50	3.0 "	2.7 "	5 "	30 "
