
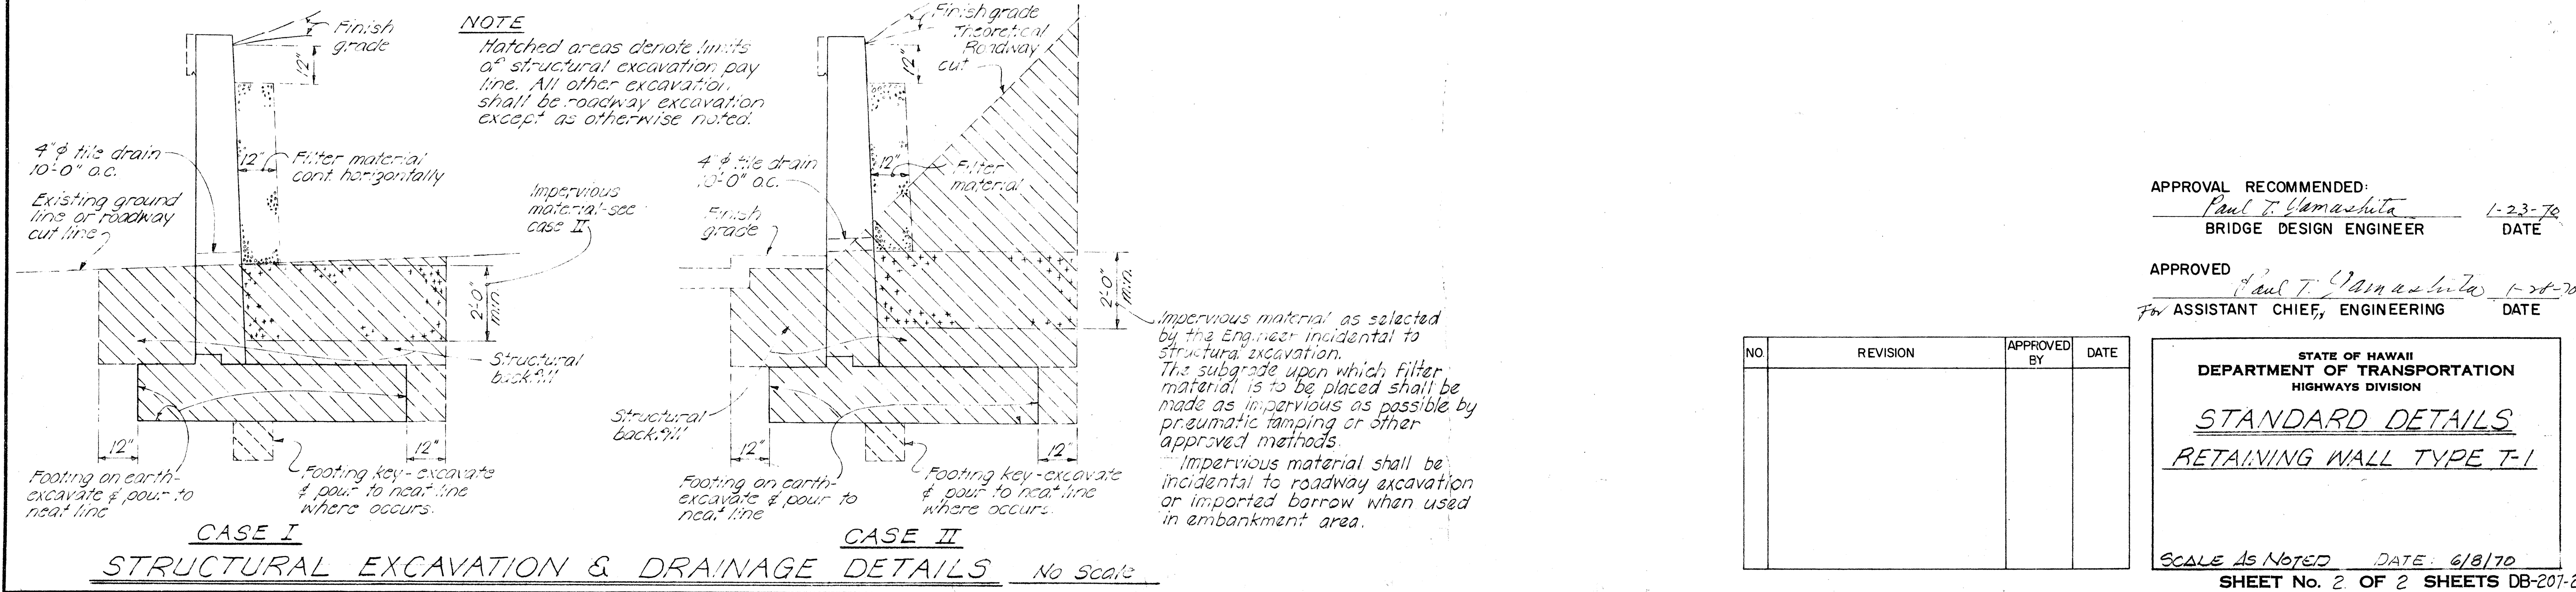
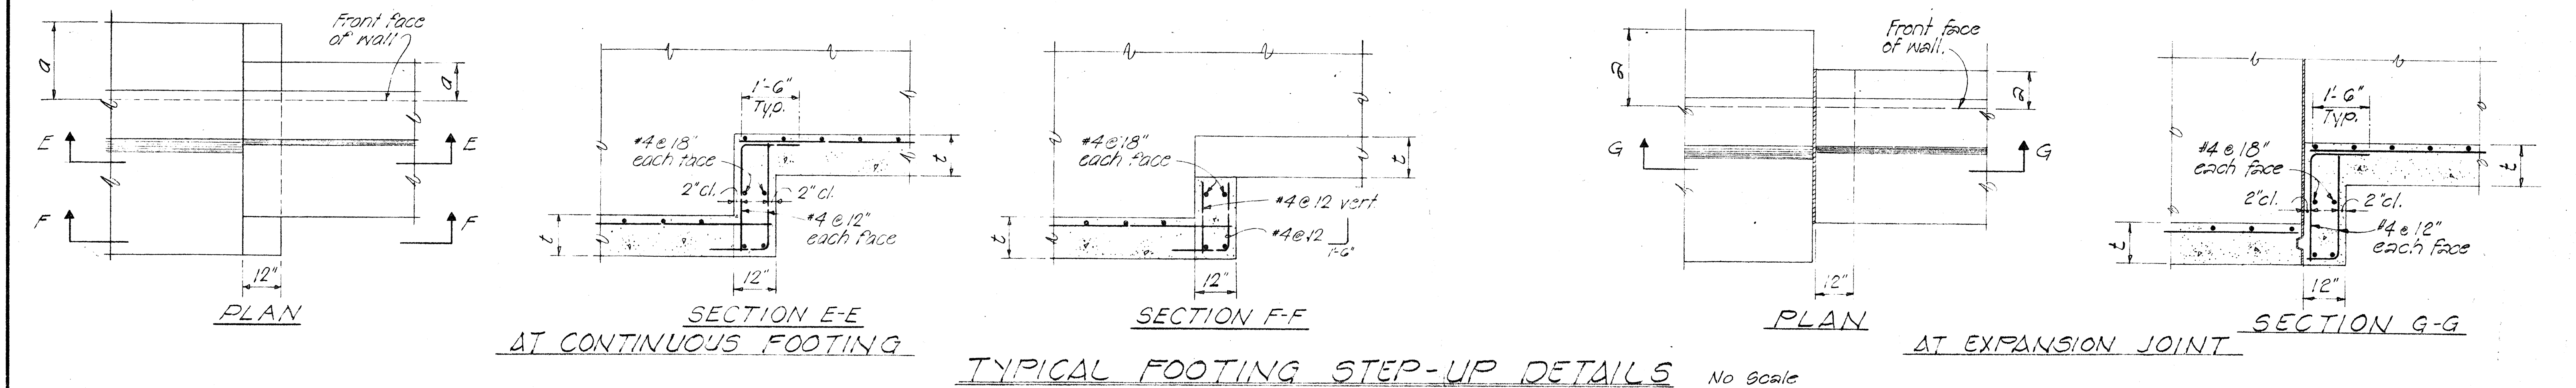


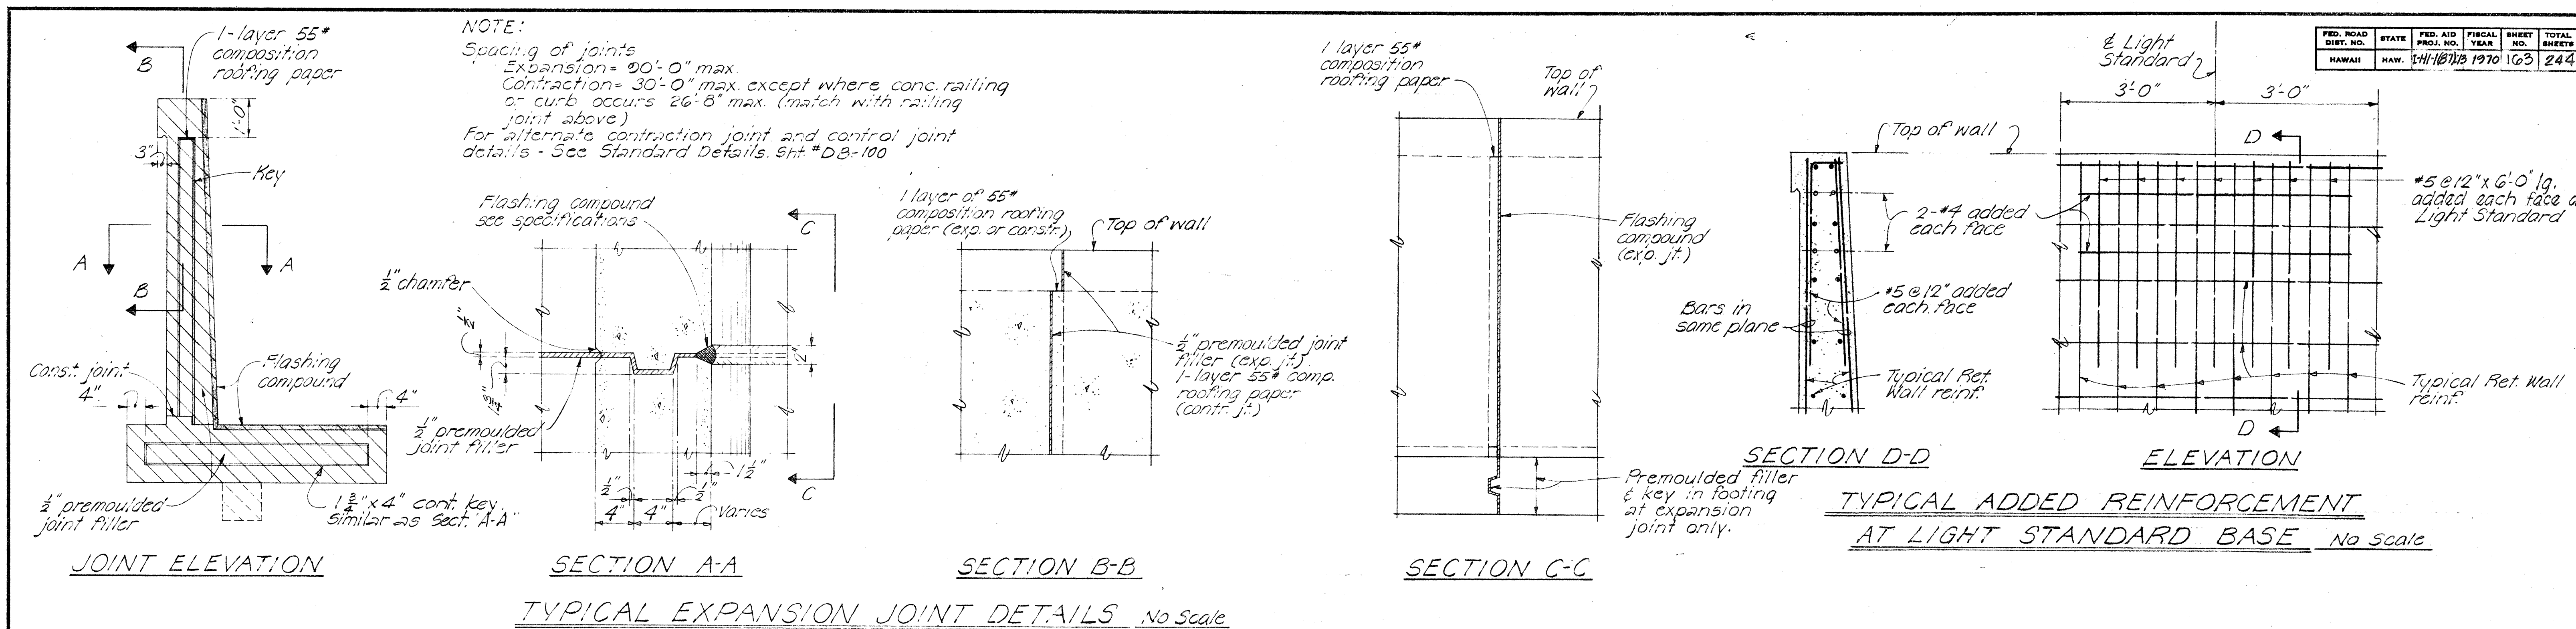

APPROVAL RECOMMENDED:
 Paul T. Yamashita 1-23-70
 BRIDGE DESIGN ENGINEER DATE

APPROVED
 Paul T. Yamashita 1-24-70
 FR ASSISTANT CHIEF, ENGINEERING DATE

NO	REVISION	APPROVED BY	DATE

STATE OF HAWAII
 DEPARTMENT OF TRANSPORTATION
 HIGHWAYS DIVISION
STANDARD DETAILS
RETAINING WALL TYPE T-1
 SCALE AS NOTED DATE: 6/8/70
 SHEET No. 2 OF 2 SHEETS DB-207-2

DATE: _____
 SURVEY PLOTTED BY: _____
 DRAWN BY: _____
 CHECKED BY: _____
 NOTE BOOK: _____
 No. _____