
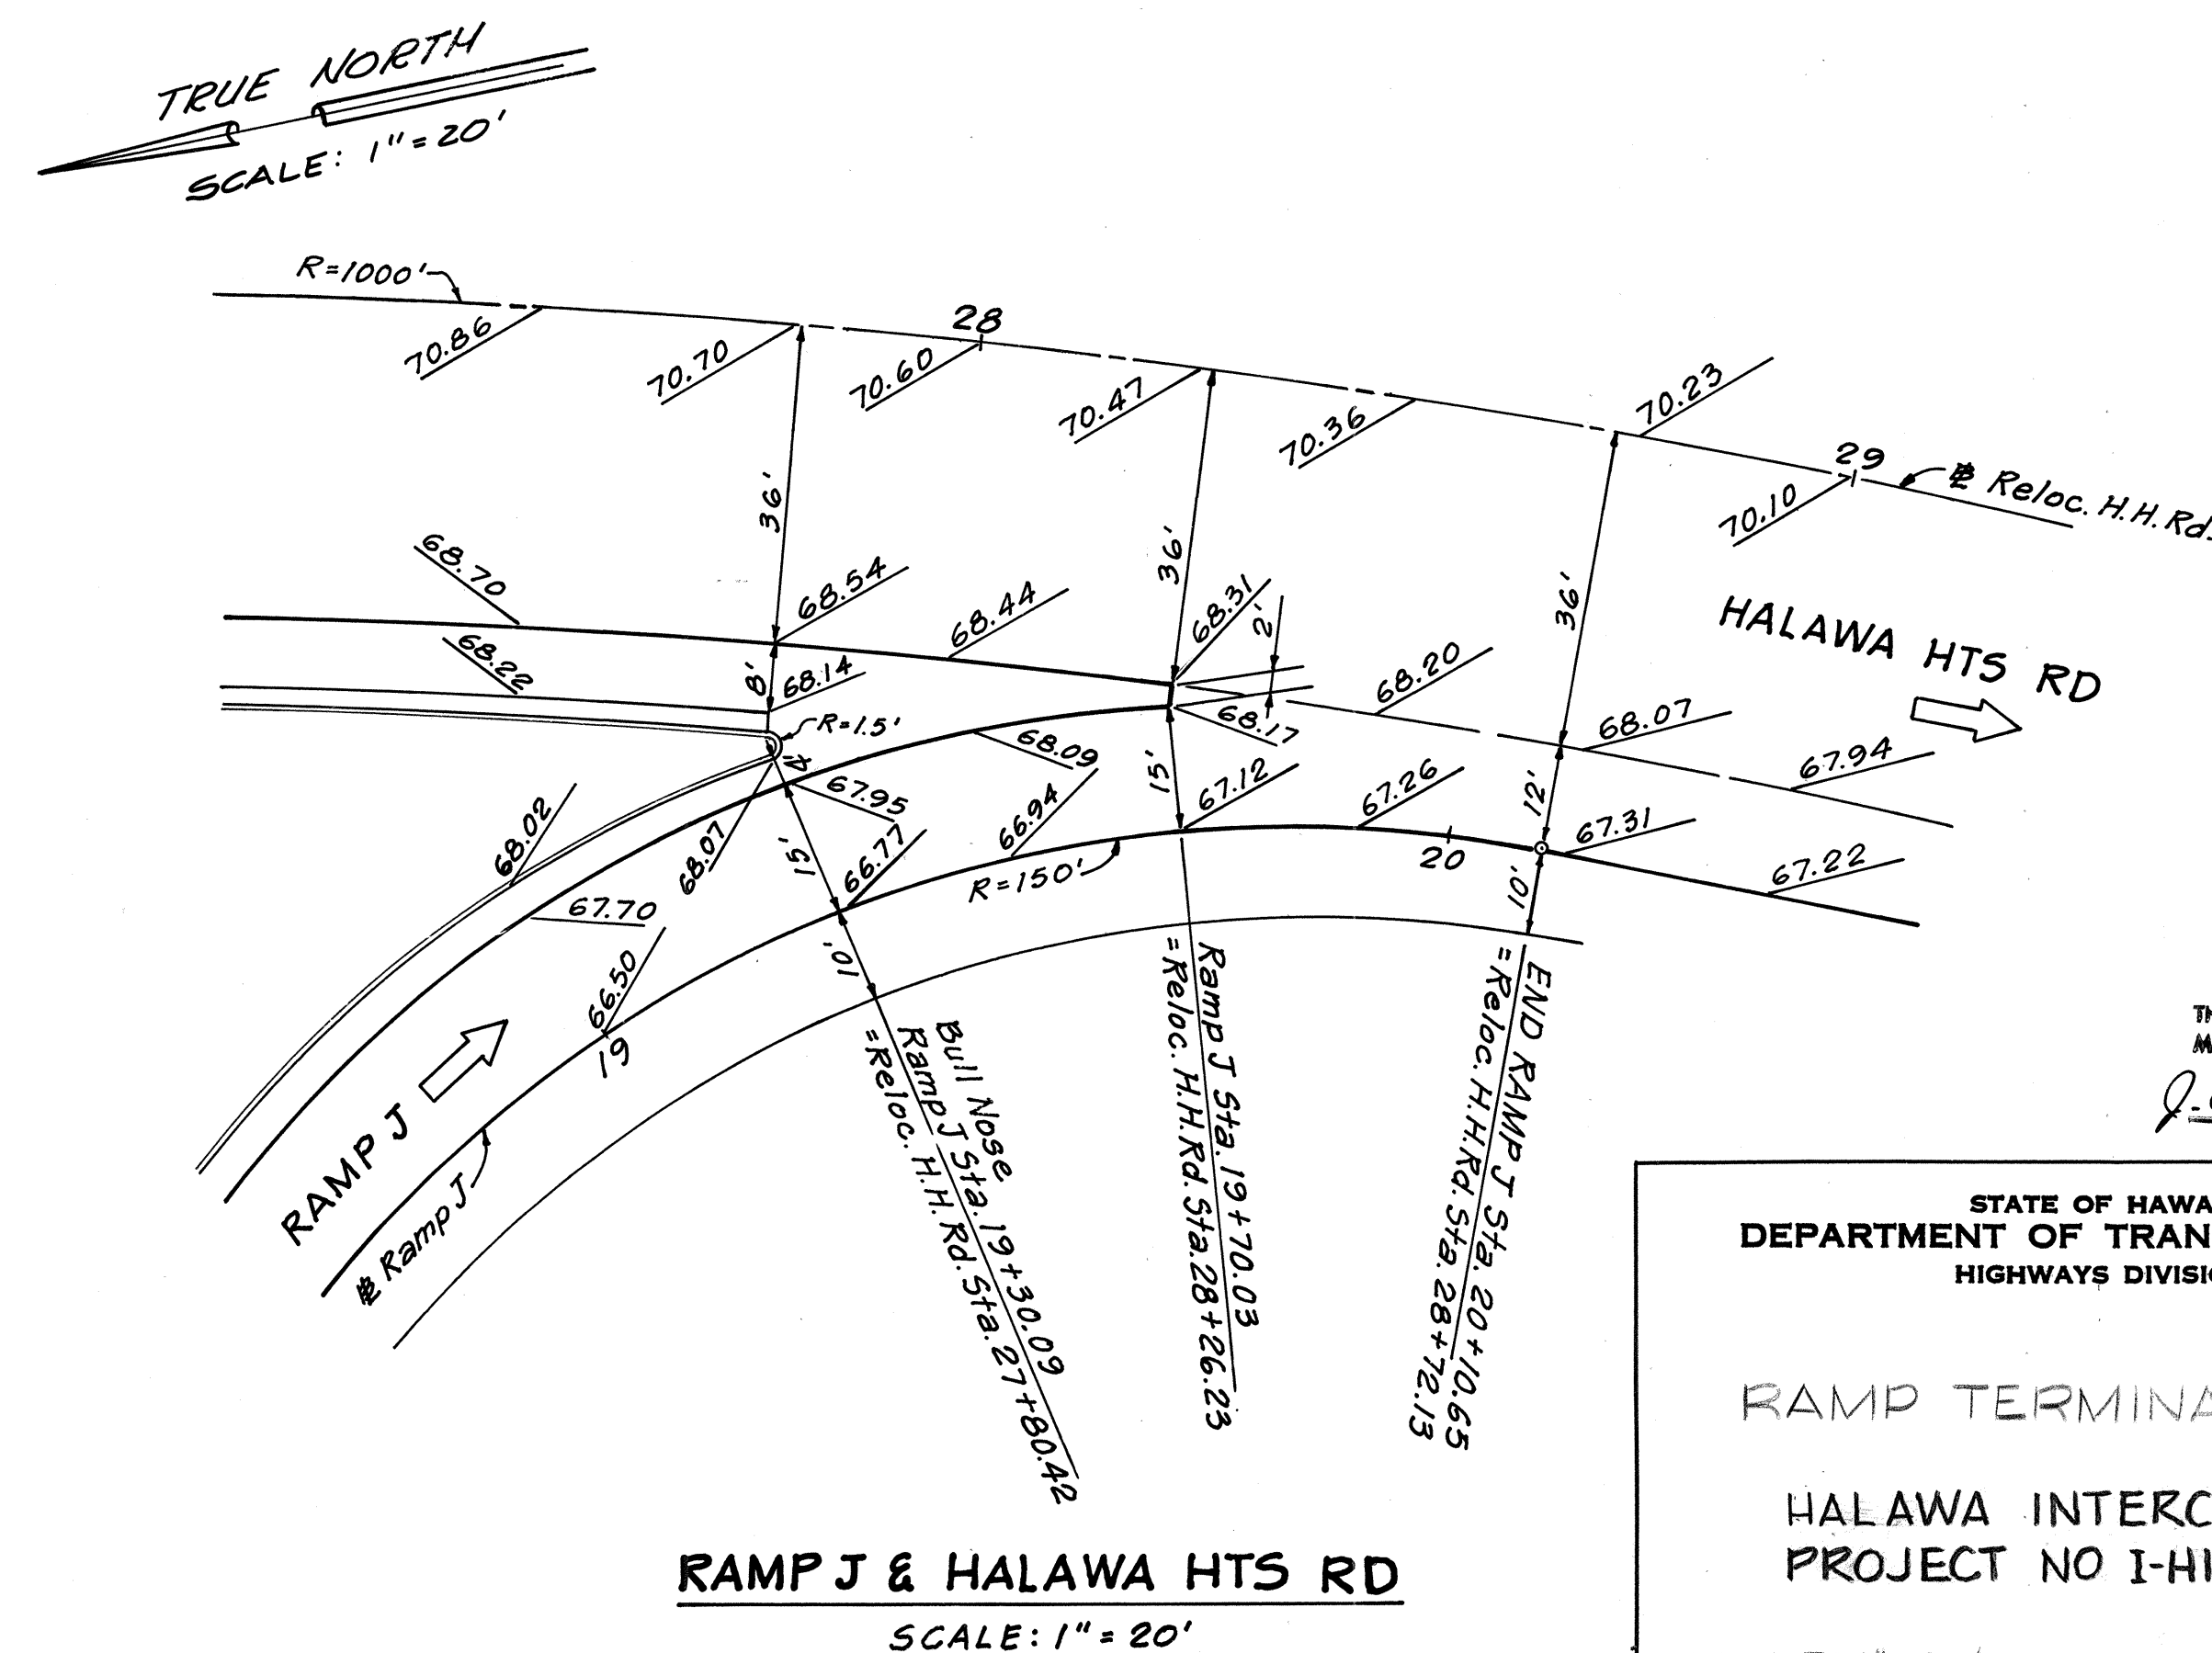
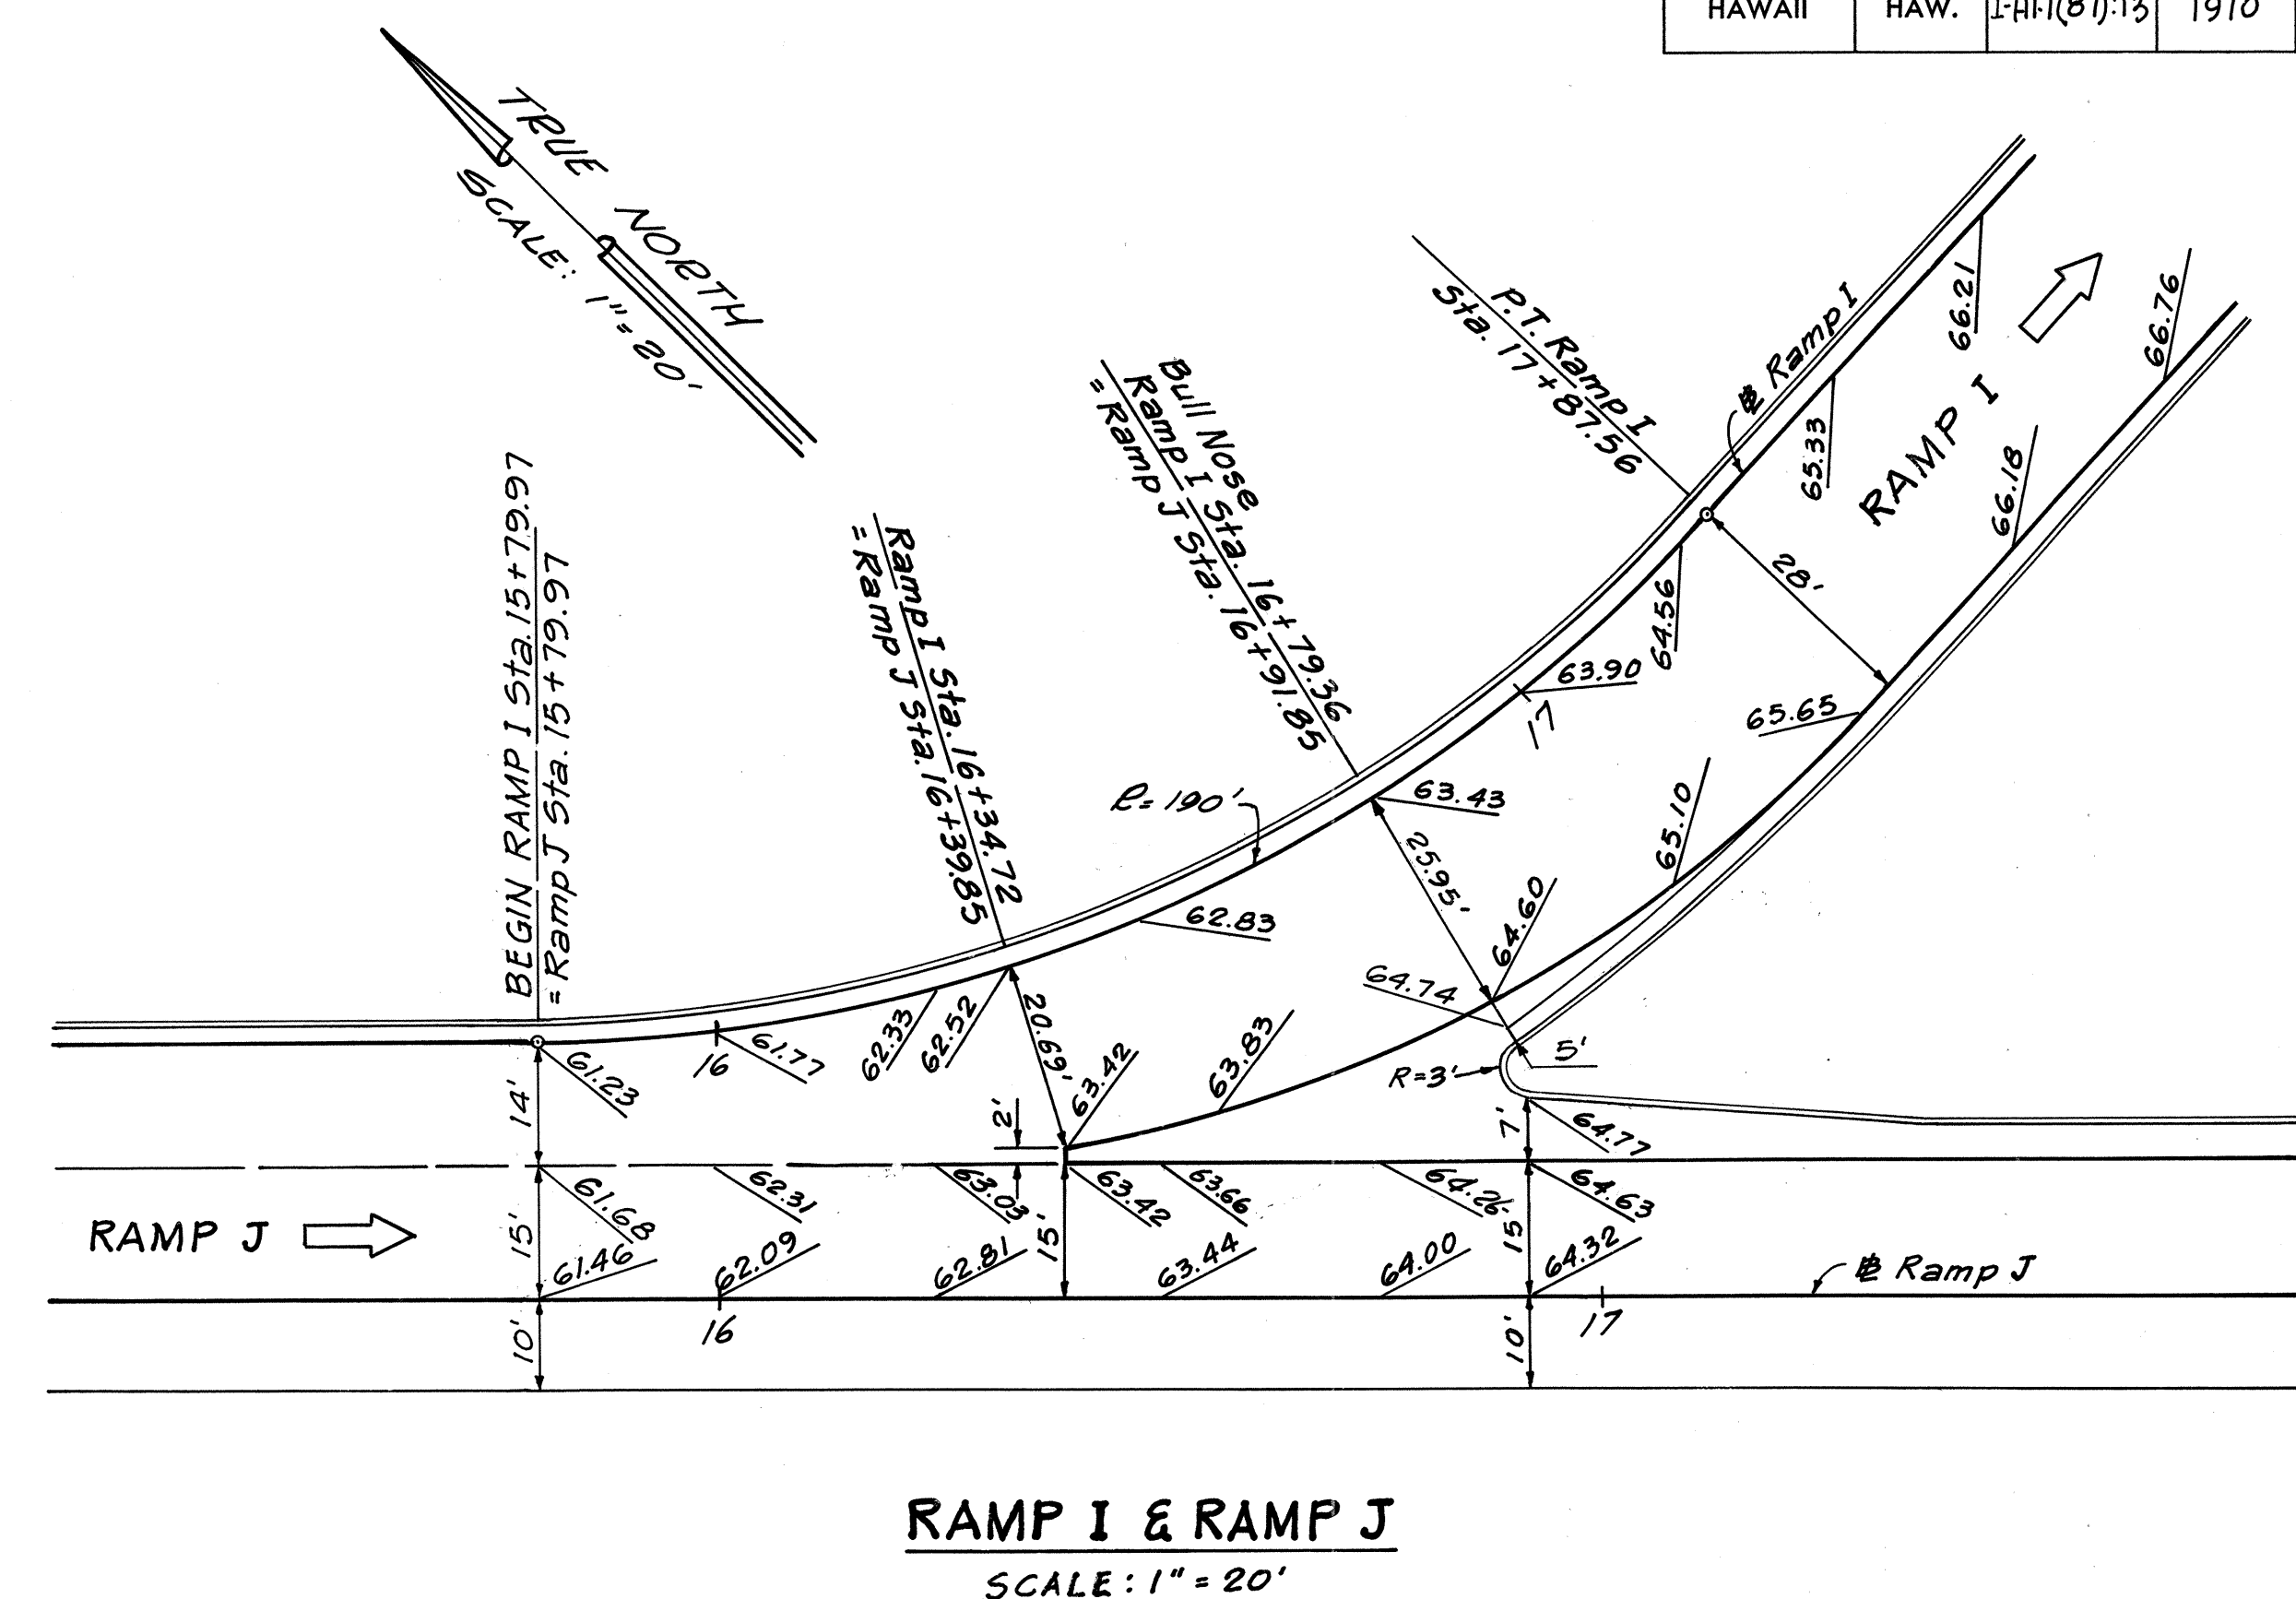


FED. ROAD DIST. NO.	STATE	FED. AID PROJ. NO.	FISCAL YEAR	SHEET NO.	TOTAL SHEETS
HAWAII	HAW.	I-HI(87):13	1970	18	244

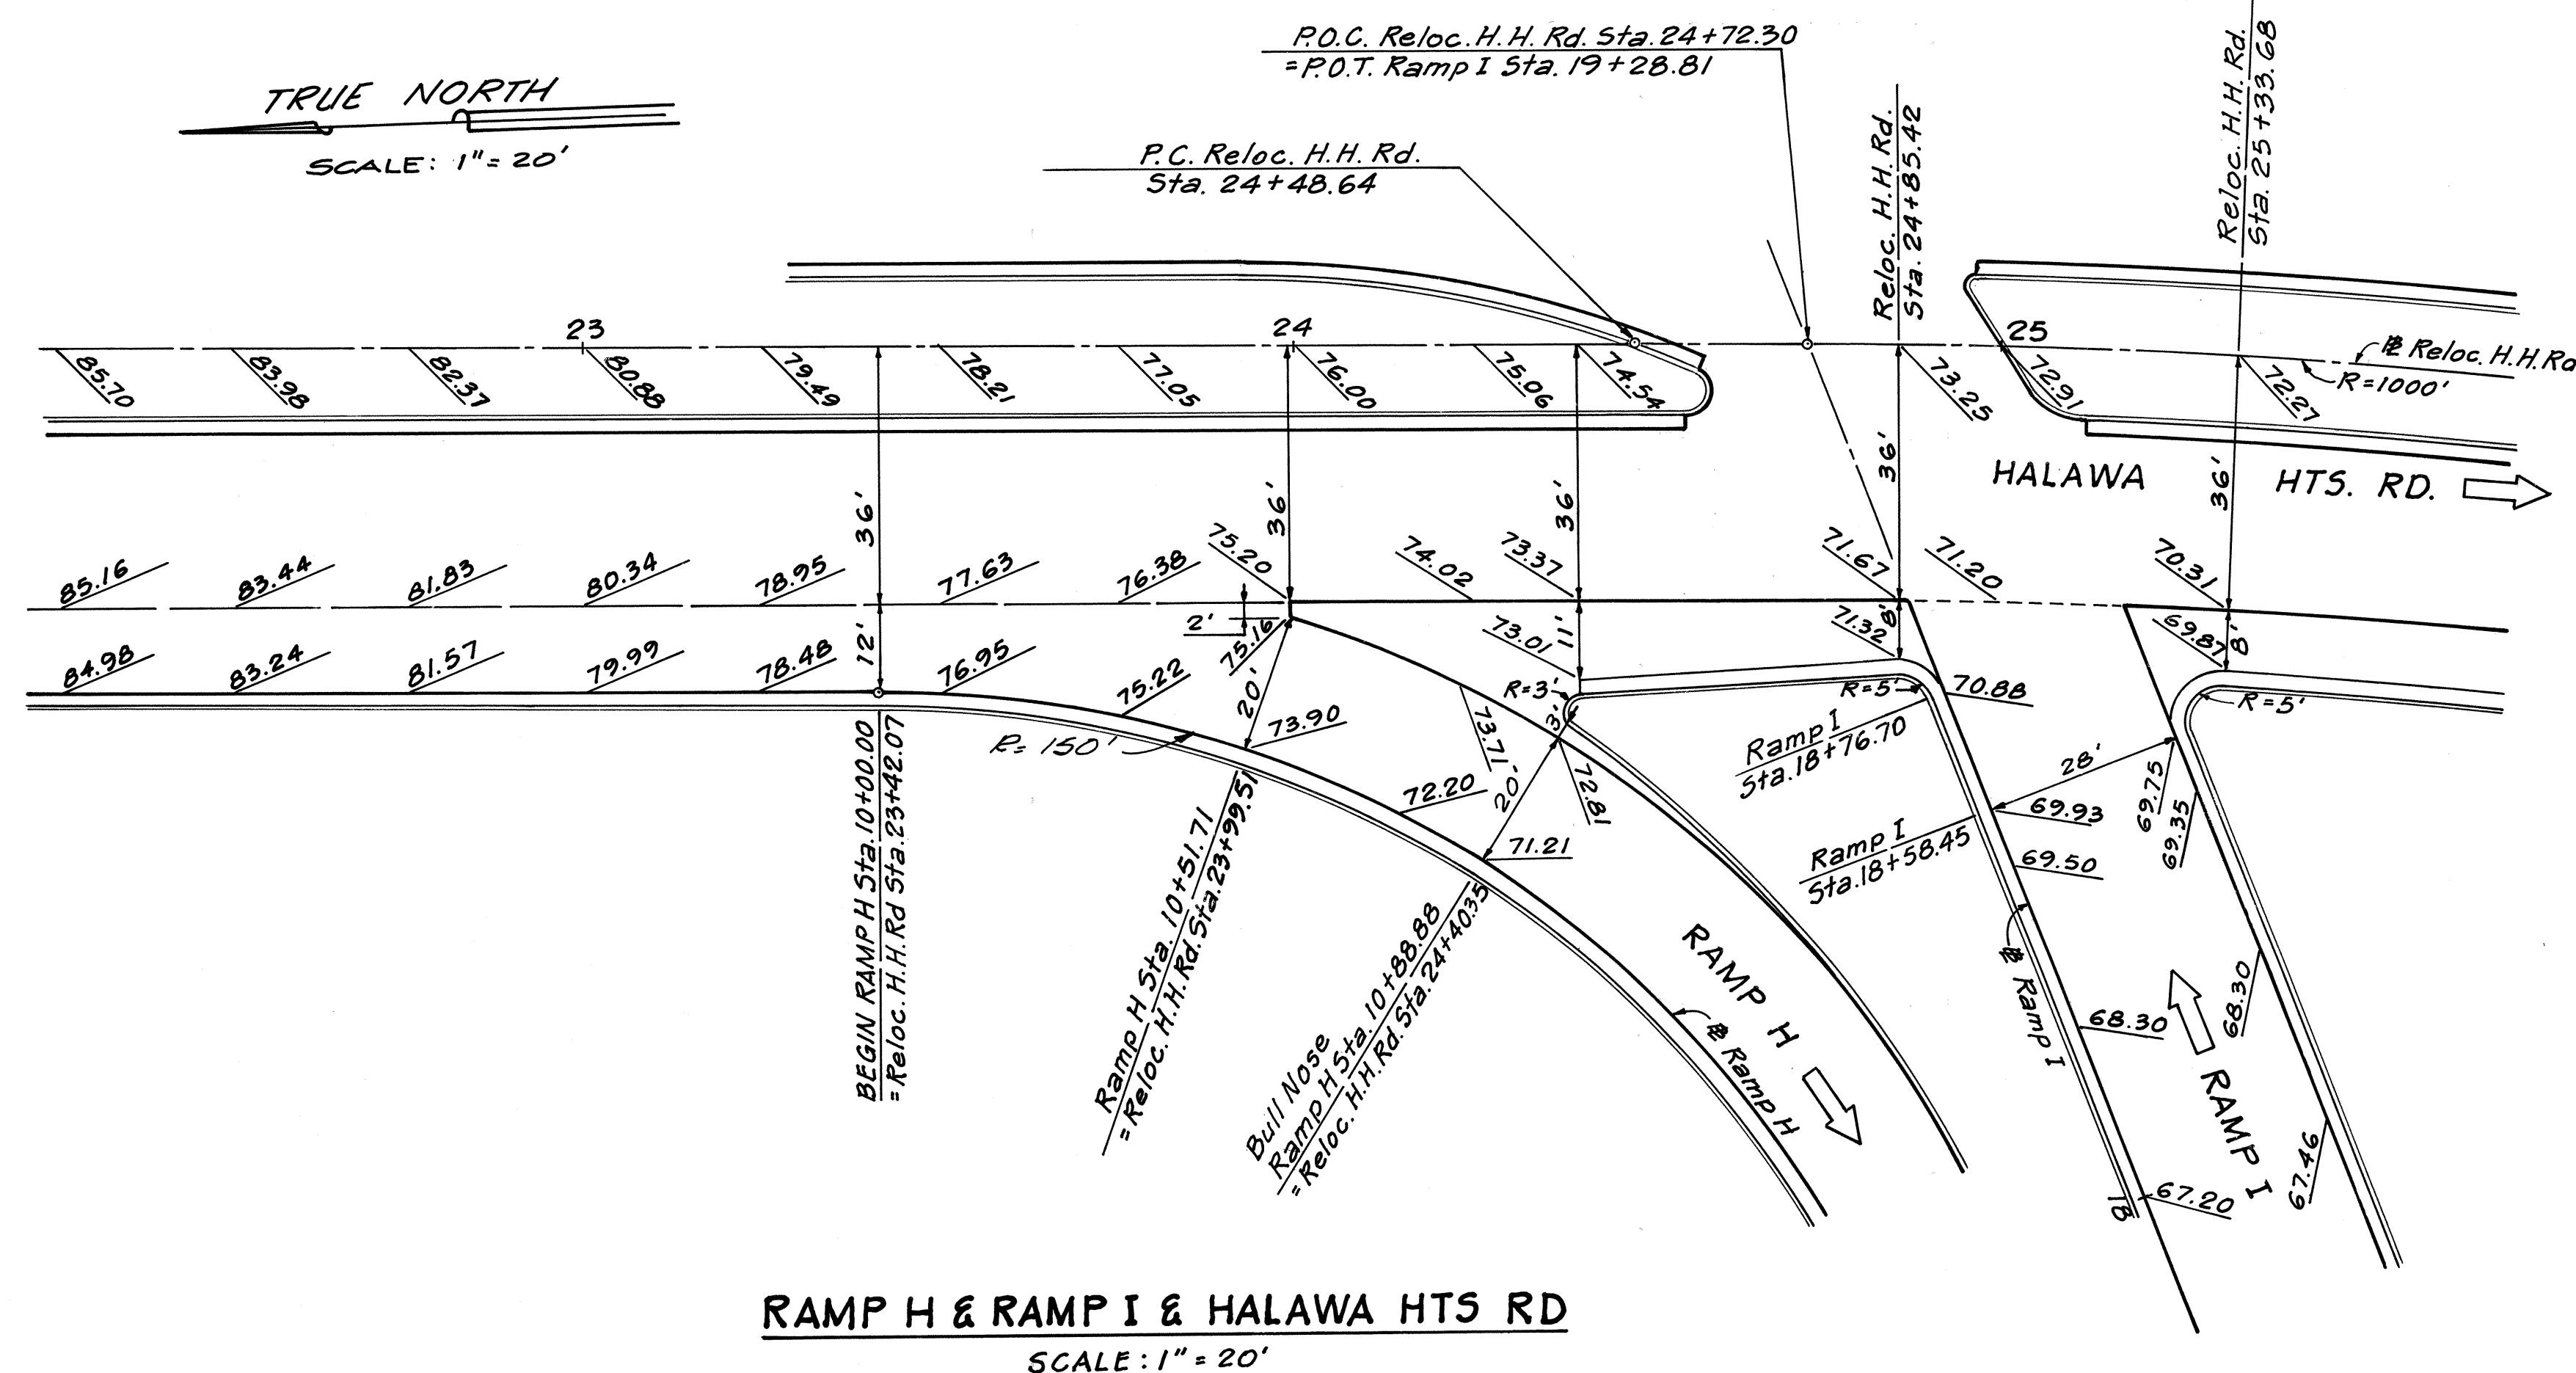

THIS WORK WAS PREPARED BY
ME OR UNDER MY SUPERVISION.
J. Andrew Schuchardt

STATE OF HAWAII
DEPARTMENT OF TRANSPORTATION
HIGHWAYS DIVISION

RAMP TERMINAL DETAILS


HALAWA INTERCHANGE
PROJECT NO I-HI-1(87):13

SCALE: 1" = 20' DATE: 6/8/70

SHEET No. 1 OF 3 SHEETS


ORIGINAL PLAN	SURVEY PLOTTED BY	DATE
NOTE BOOK	DRAWN BY	
	DESIGNED BY	
	CHECKED BY	

FED. ROAD DIST. NO.	STATE	FED. AID PROJ. NO.	FISCAL YEAR	SHEET NO.	TOTAL SHEETS
HAWAII	HAW.	I-HI-1(87):13	1970	19	244

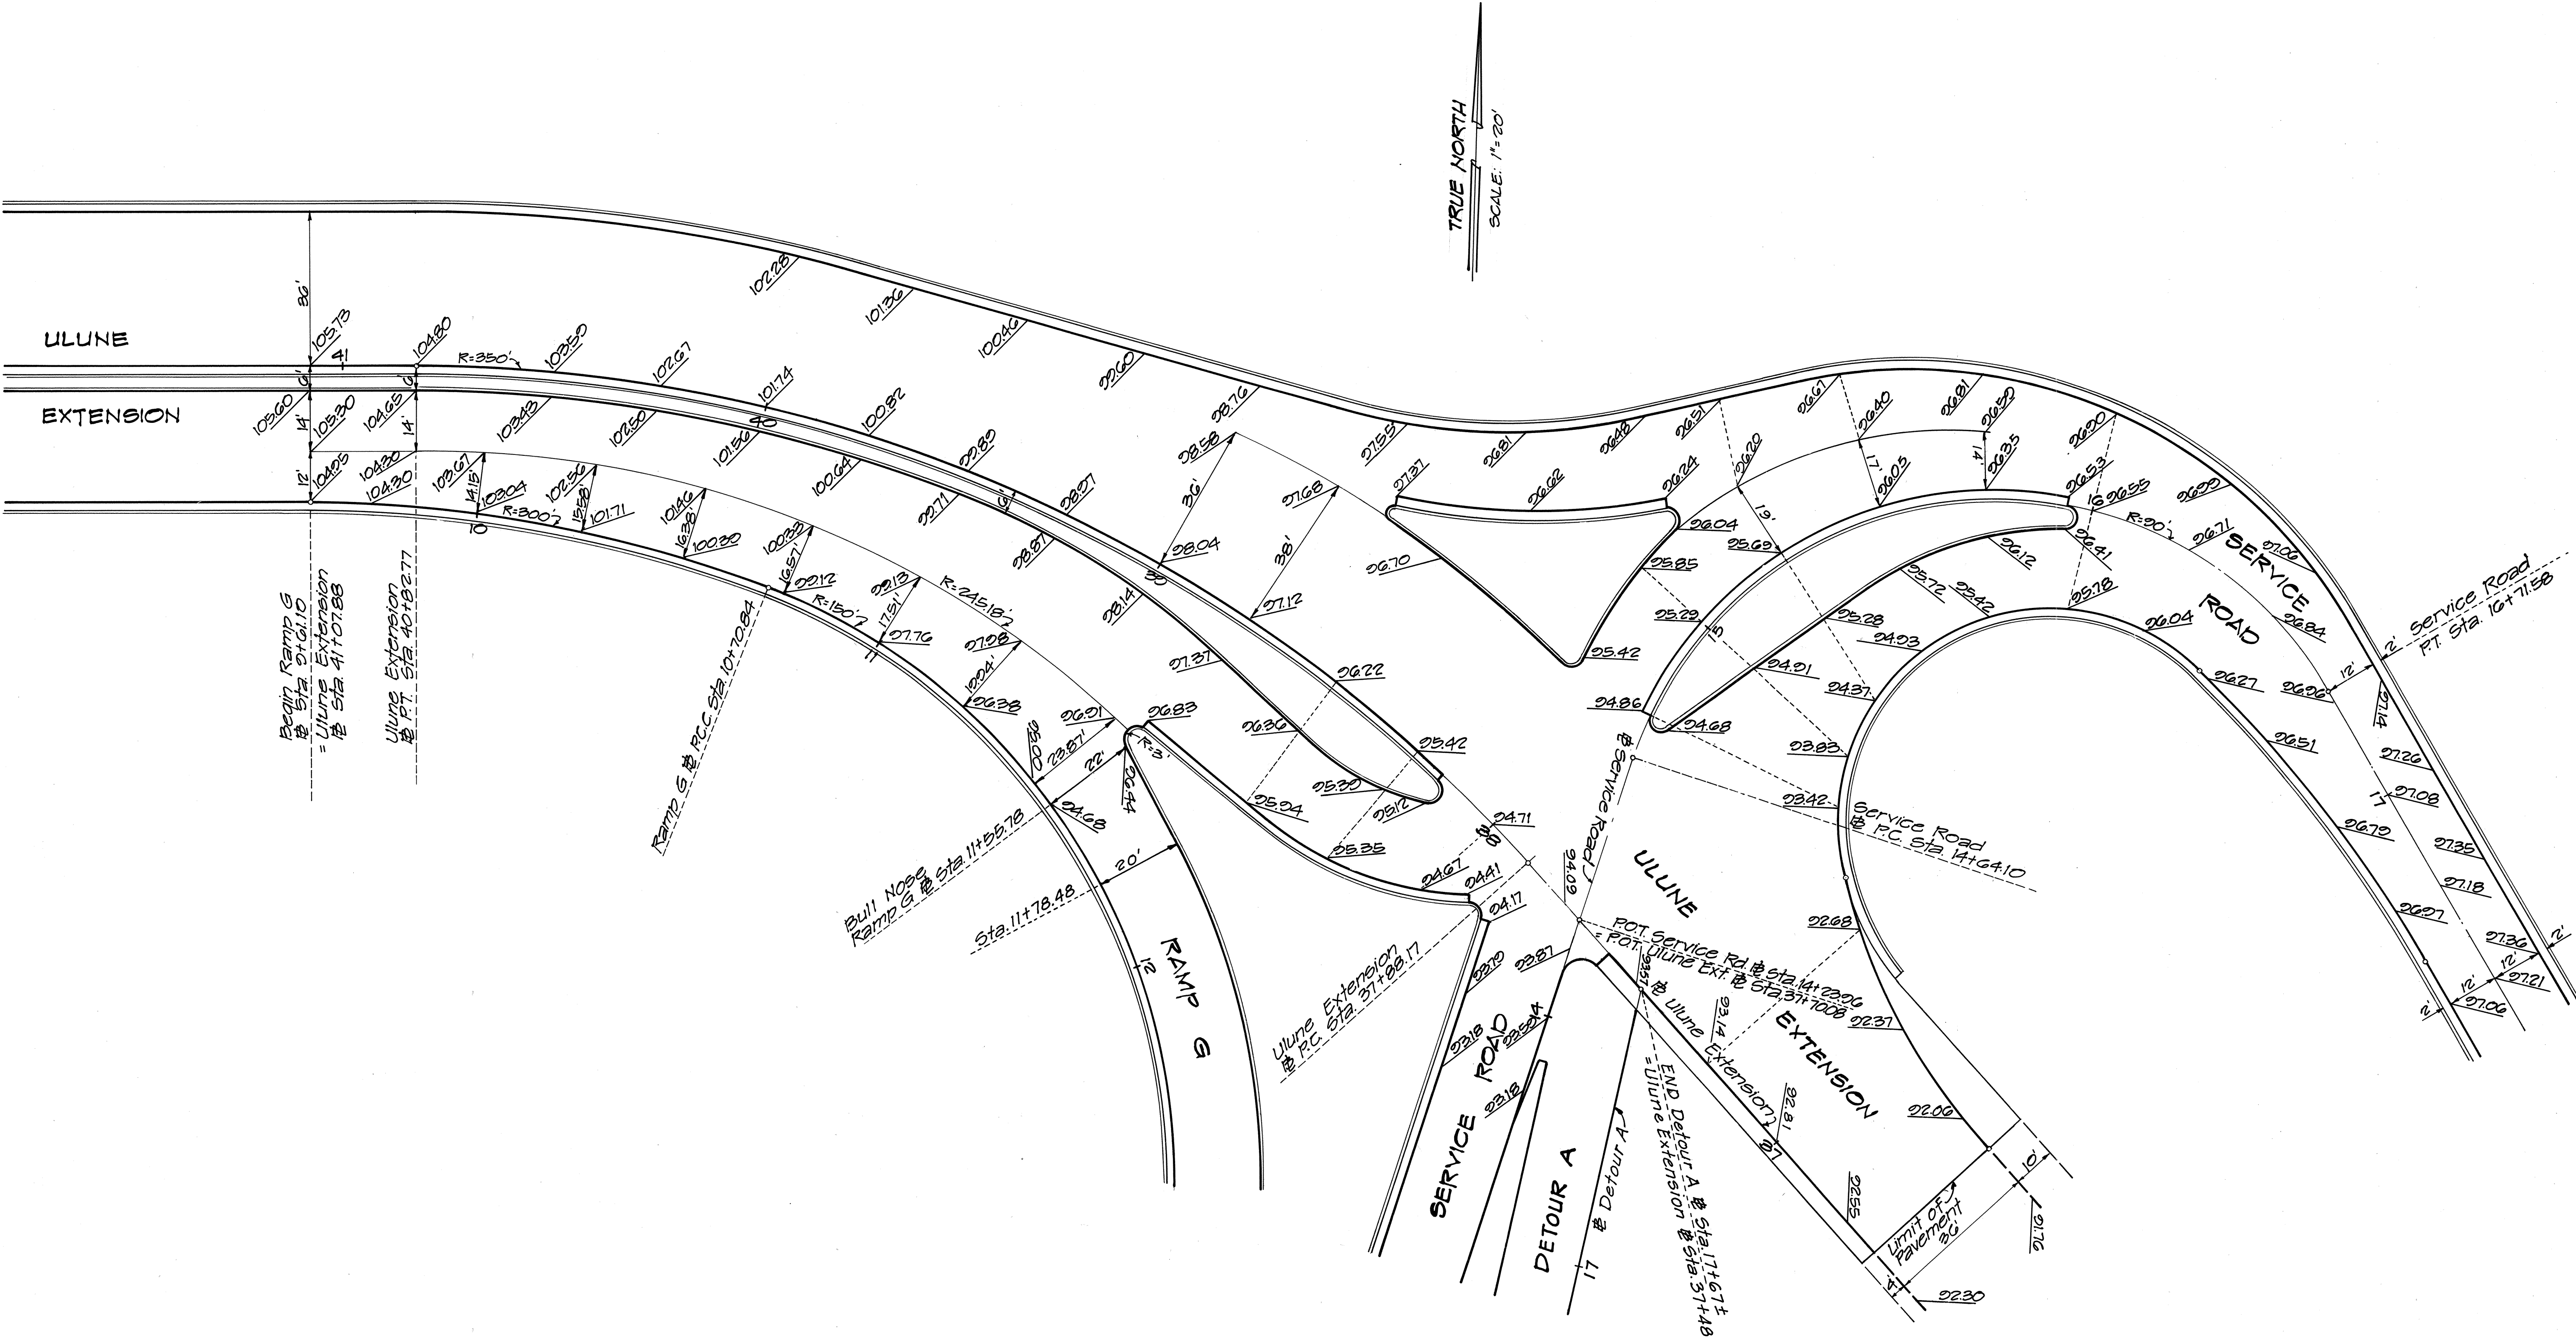

ULUNE EXTENSION, RAMP G & SERVICE ROAD
Scale: 1"=20'

DESIGNED BY	DATE
DRAWN BY	
CHECKED BY	
NOTED BY	
NO.	

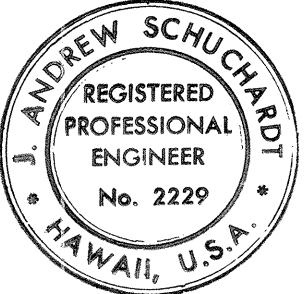

THIS WORK WAS PREPARED BY
ME OR UNDER MY SUPERVISION.

J. Andrew Schuchardt

STATE OF HAWAII
DEPARTMENT OF TRANSPORTATION
HIGHWAYS DIVISION


RAMP TERMINAL DETAILS

HALAWA INTERCHANGE
PROJECT NO I-HI-1(87):13


SCALE: 1"=20' DATE: 6/8/70

SHEET No. 2 OF 3 SHEETS

FED. ROAD DIST. NO.	STATE	FED. AID PROJ. NO.	FISCAL YEAR	SHEET NO.	TOTAL SHEETS
HAWAII	HAW.	I-HI-1(87):13	1970	20	244

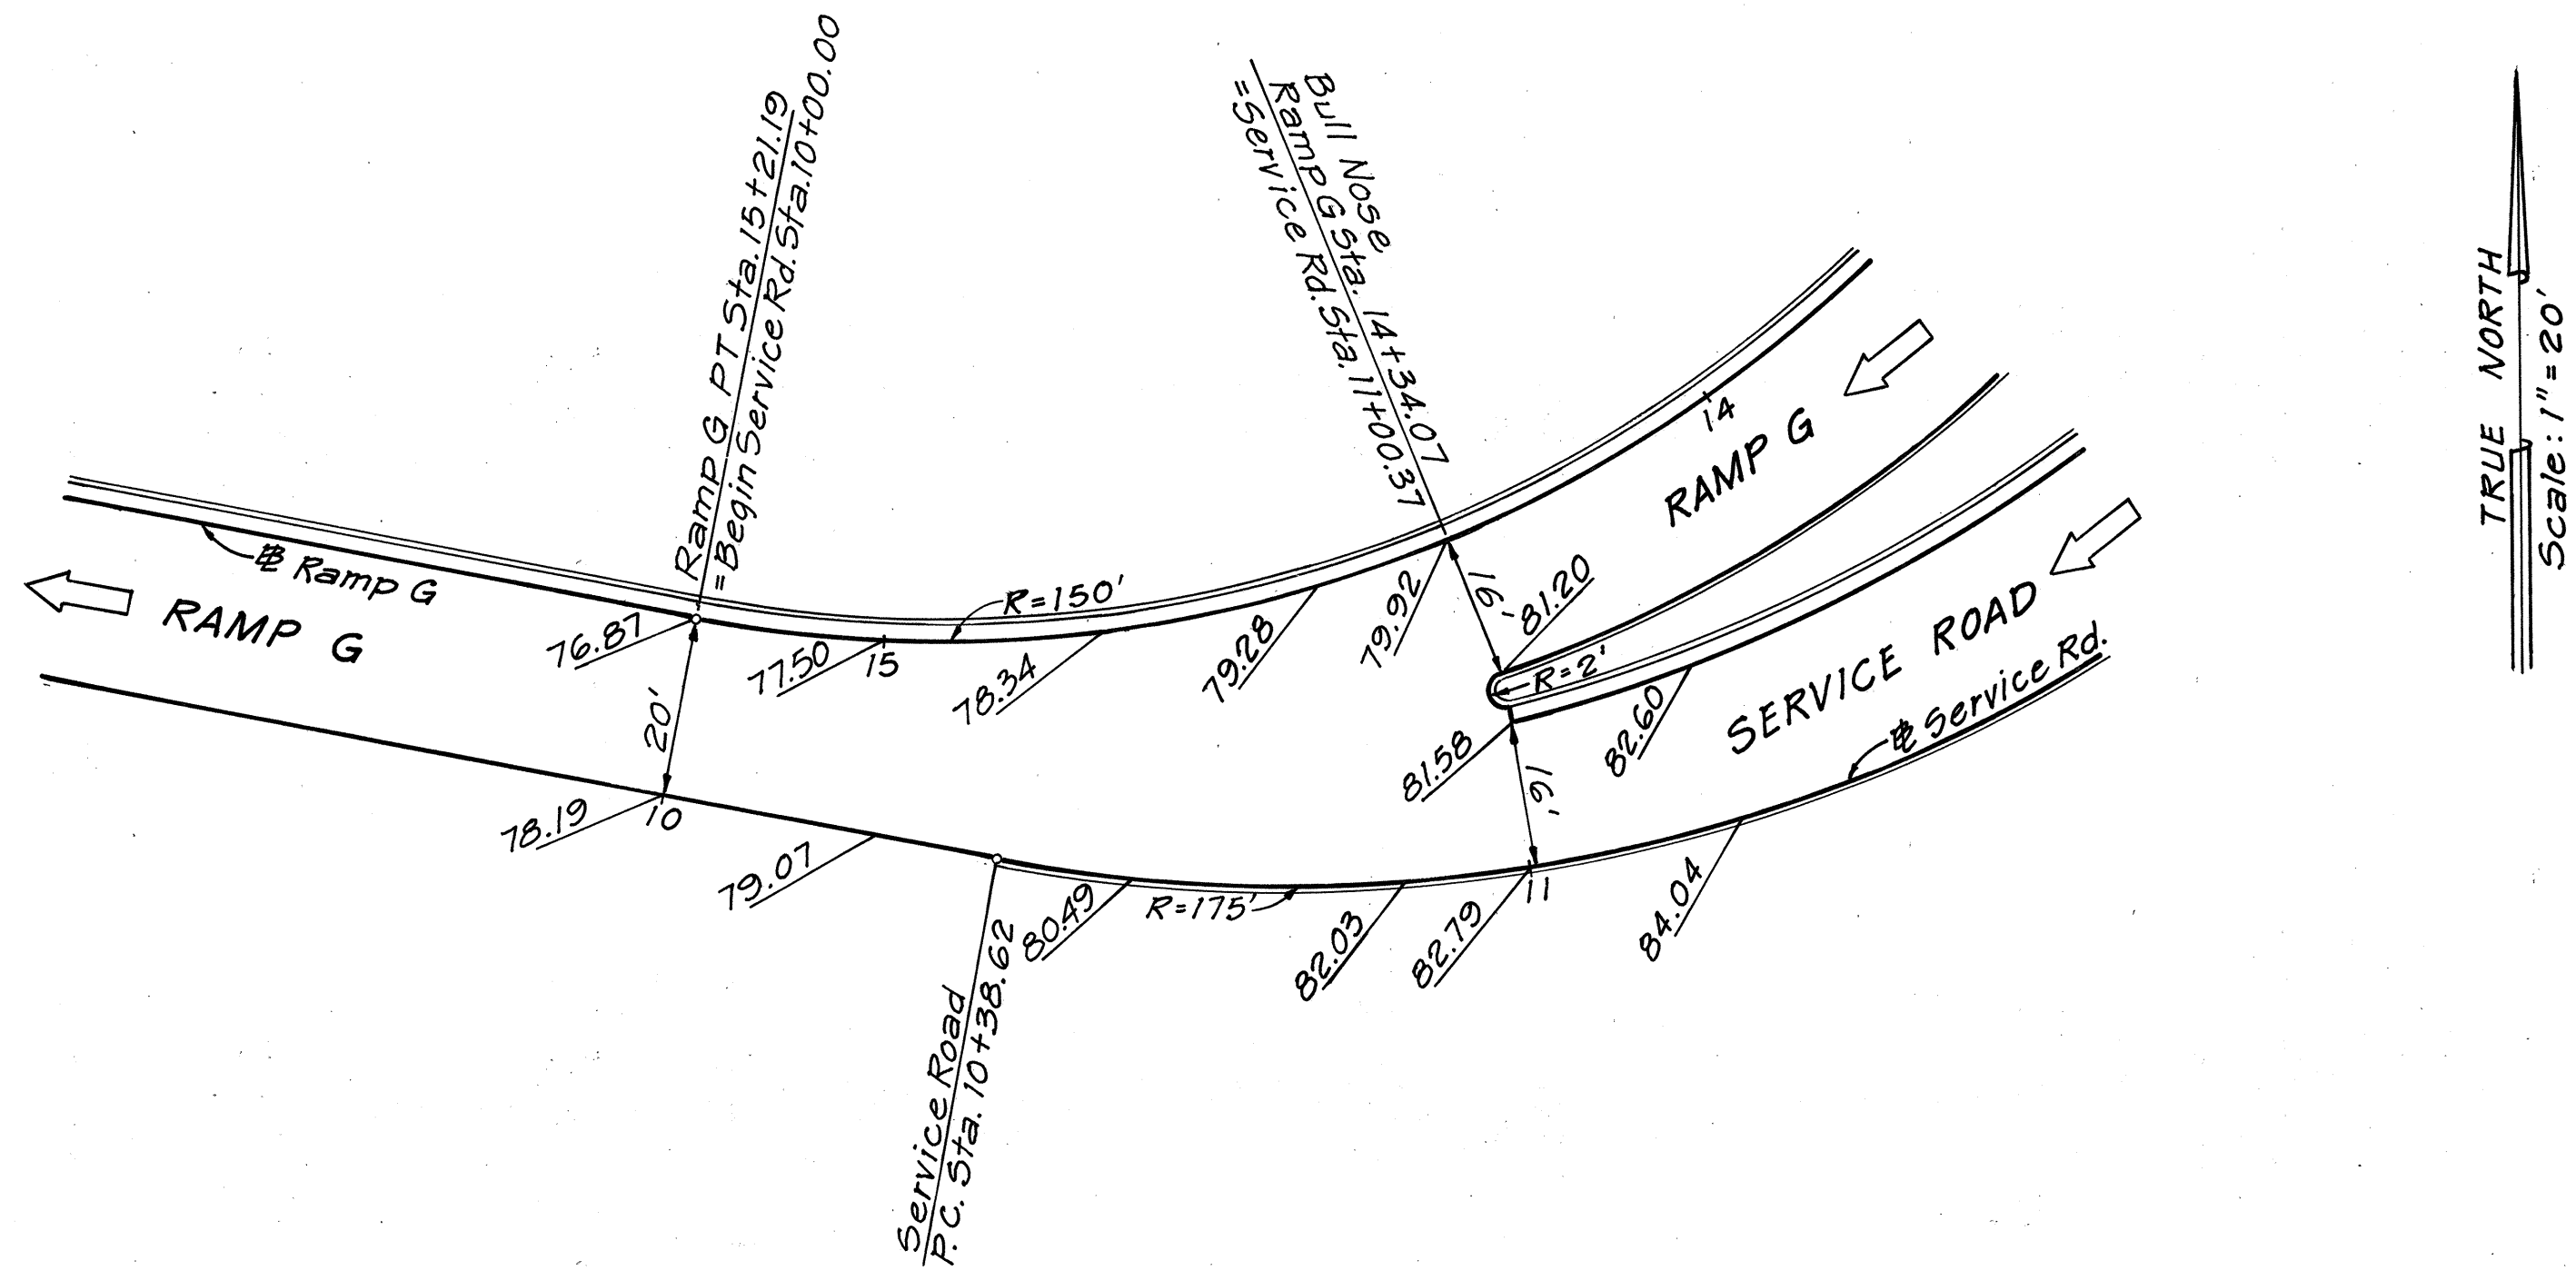


RAMP G & SERVICE ROAD
SCALE: 1" = 20'

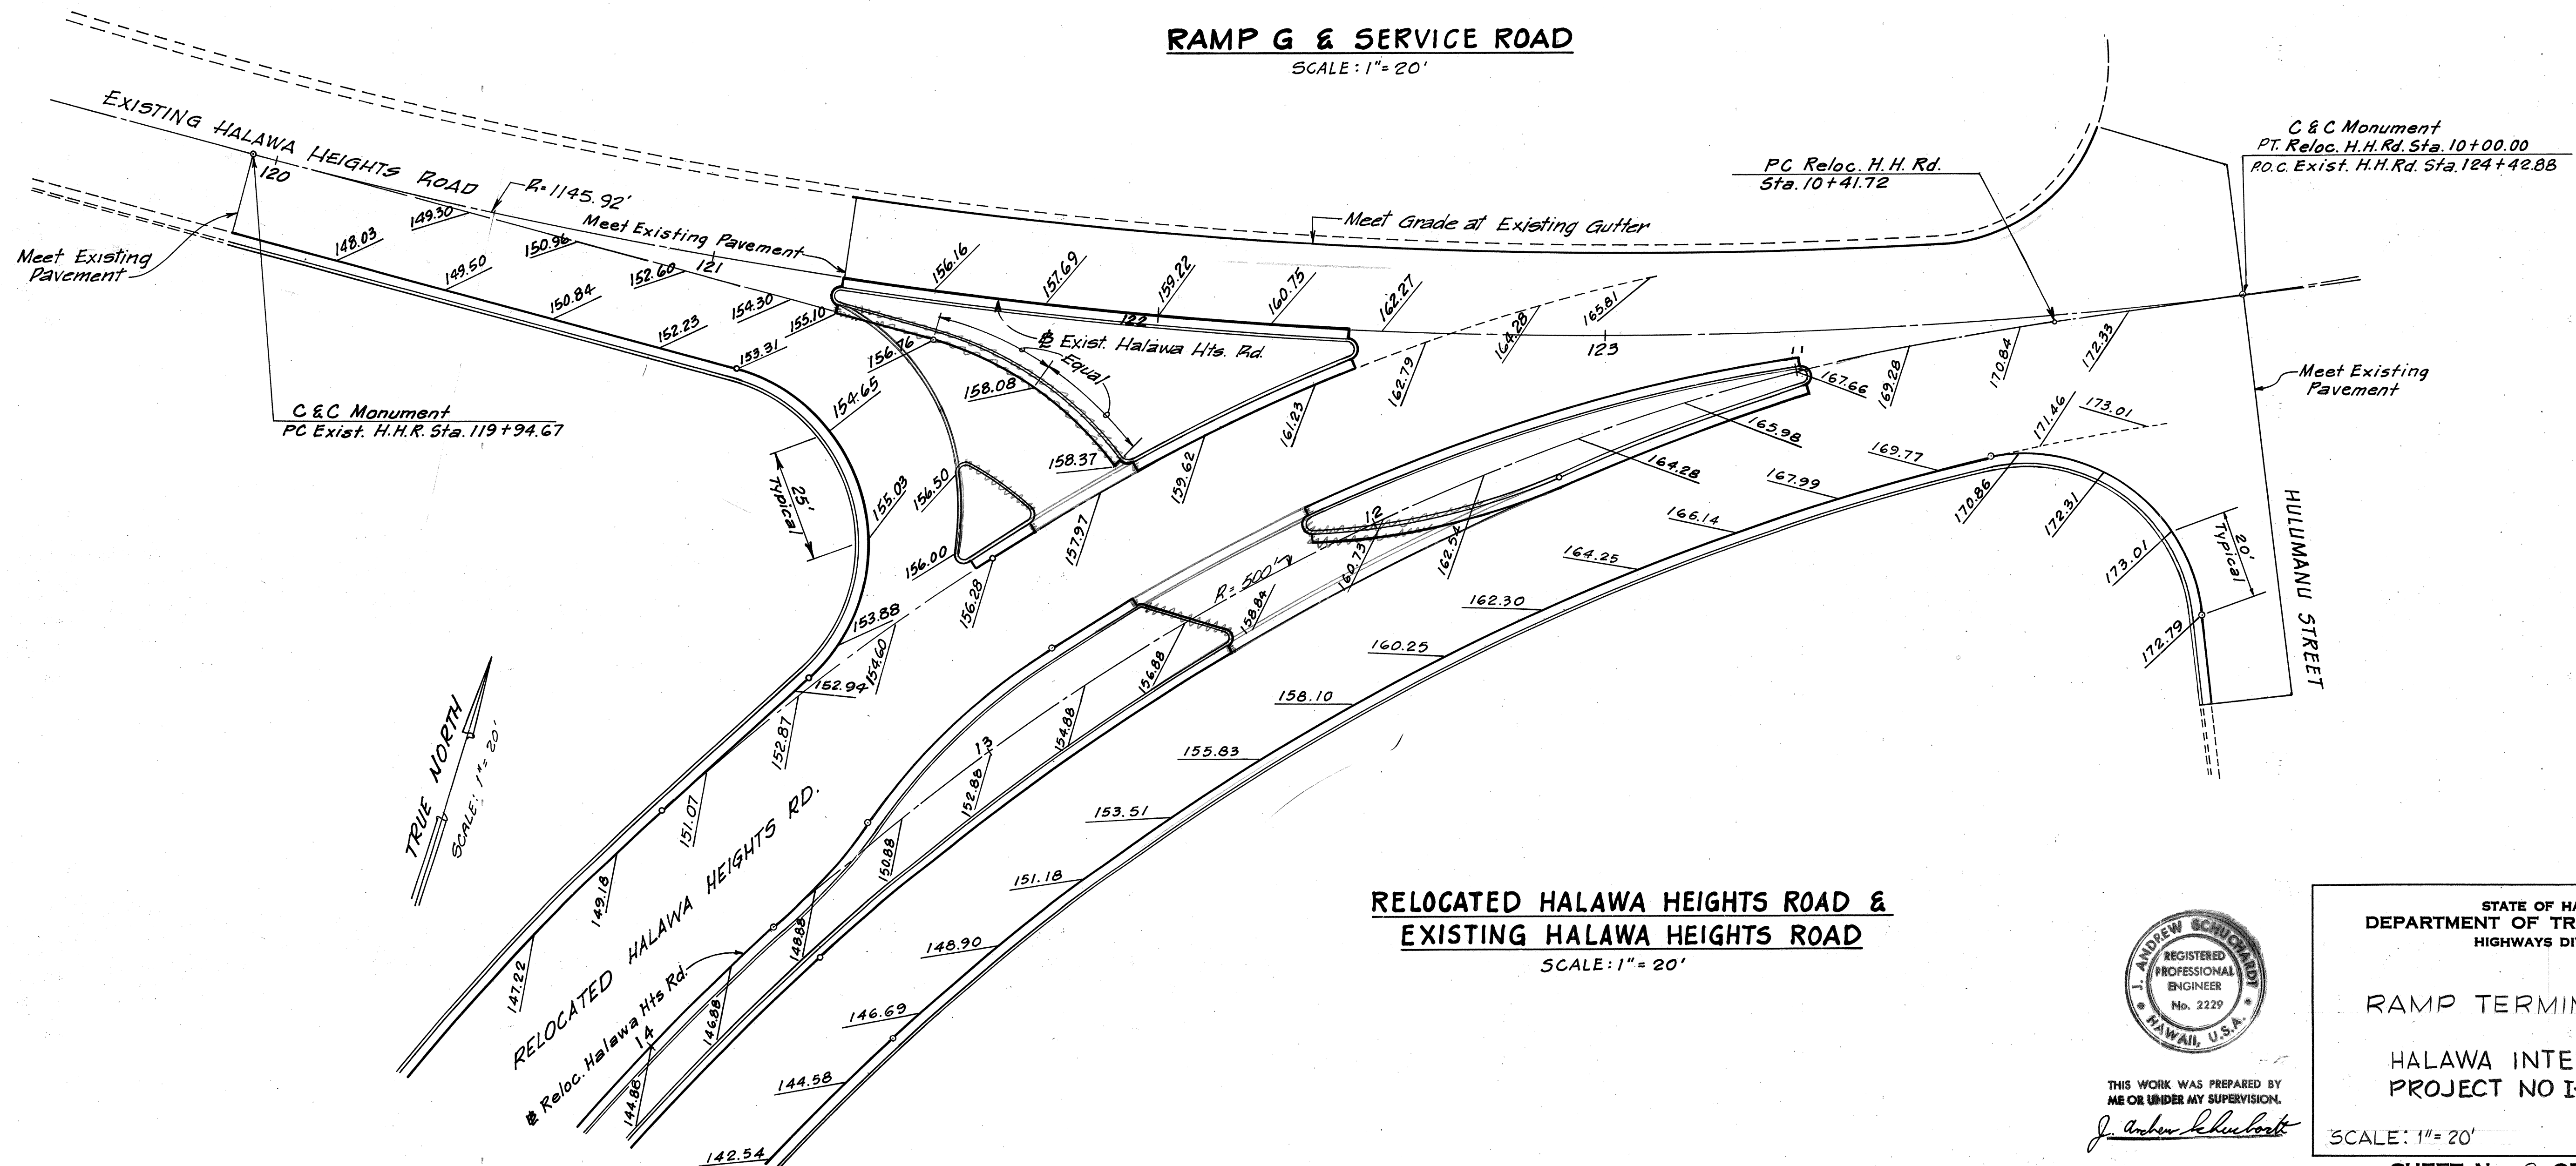

RELOCATED HALAWA HEIGHTS ROAD & EXISTING HALAWA HEIGHTS ROAD
SCALE: 1" = 20'

ORIGINAL PLAN	DATE
DESIGNED BY	
TRACED BY	
NOTE BOOK	
QUANTITIES BY	
CHECKED BY	

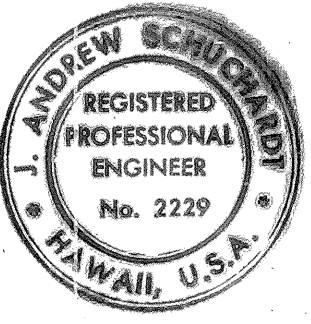

THIS WORK WAS PREPARED BY
ME OR UNDER MY SUPERVISION.
J. Andrew Schuchman

STATE OF HAWAII
DEPARTMENT OF TRANSPORTATION
HIGHWAYS DIVISION

RAMP TERMINAL DETAILS

HALAWA INTERCHANGE
PROJECT NO I-HI-1(87):13

SCALE: 1" = 20' DATE: 6/8/70

SHEET No. 3 OF 3 SHEETS