



FED. ROAD DIST. NO.	STATE	FED. AID PROJ. NO.	FISCAL YEAR	SHEET NO.	TOTAL SHEETS
HAWAII	HAW.	I-HI-1(90):13	1972	17	202

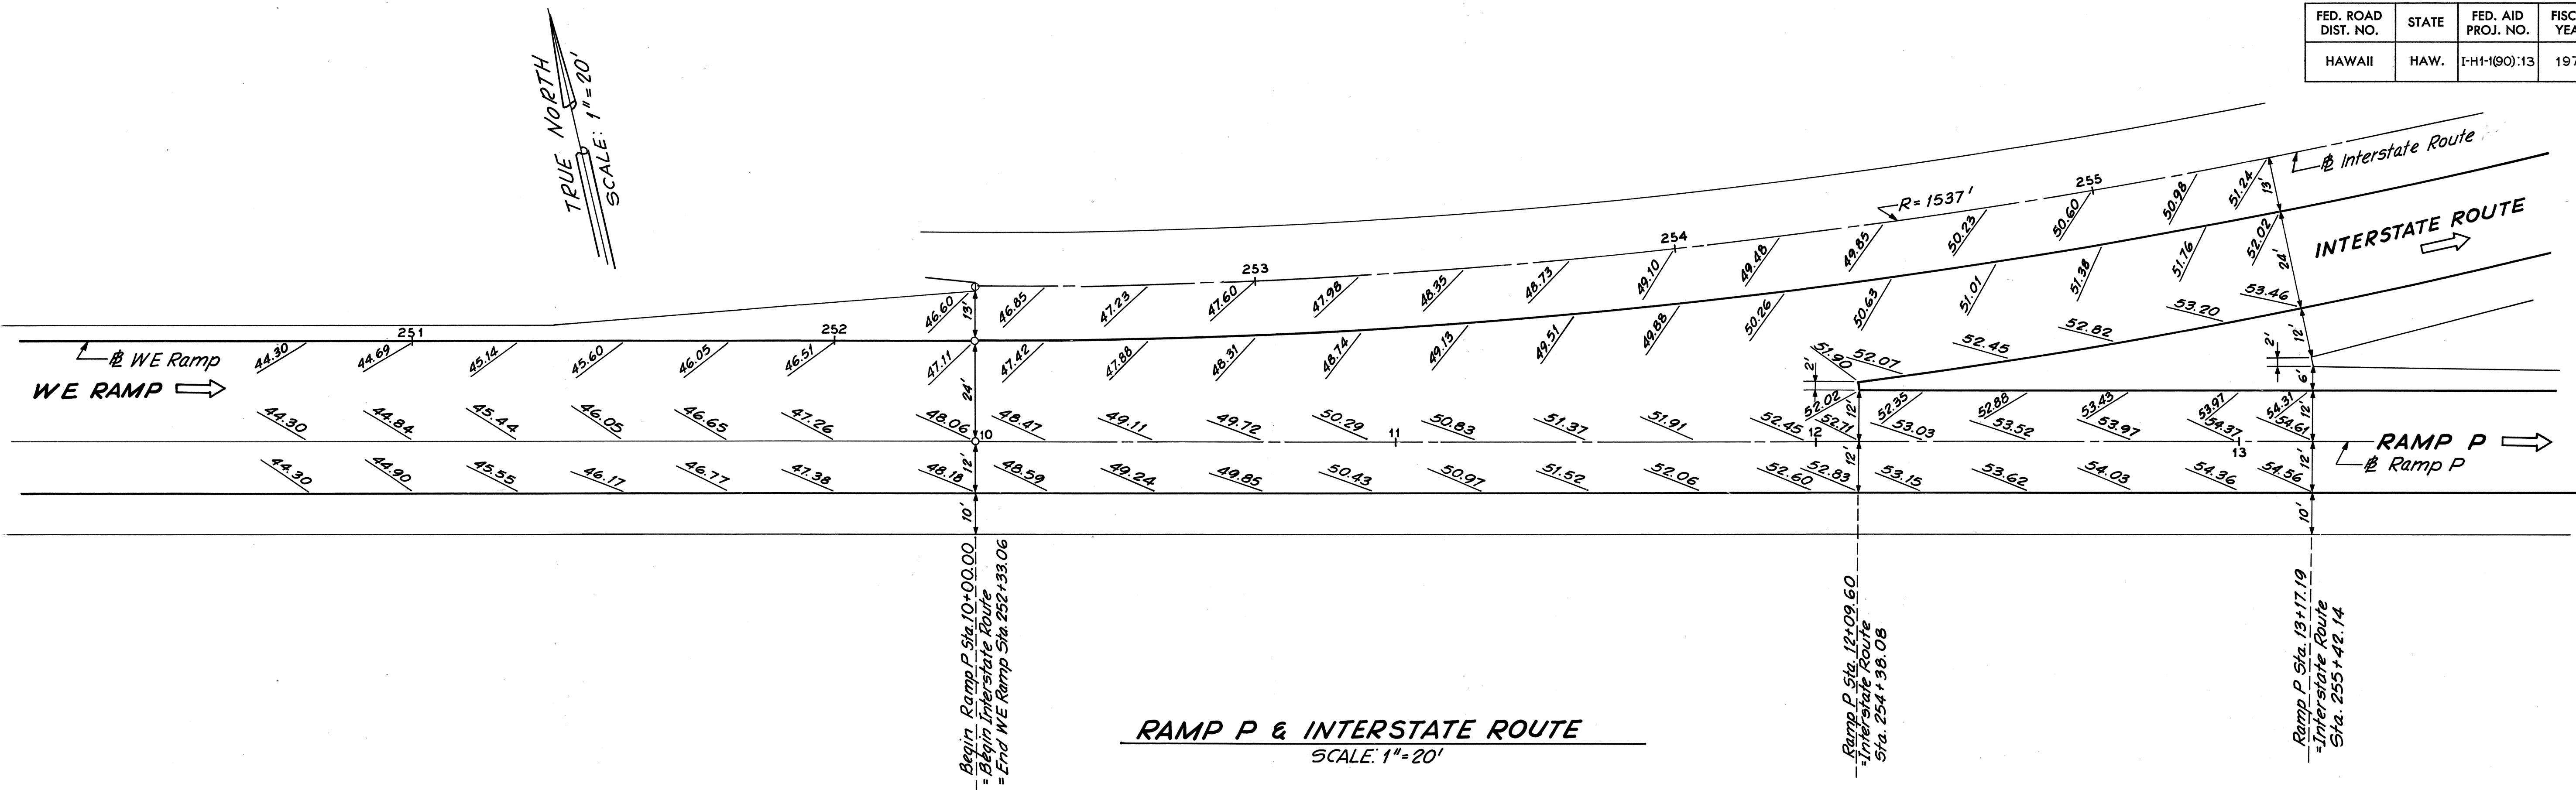


RAMP P & INTERSTATE ROUTE
SCALE: 1"=20'

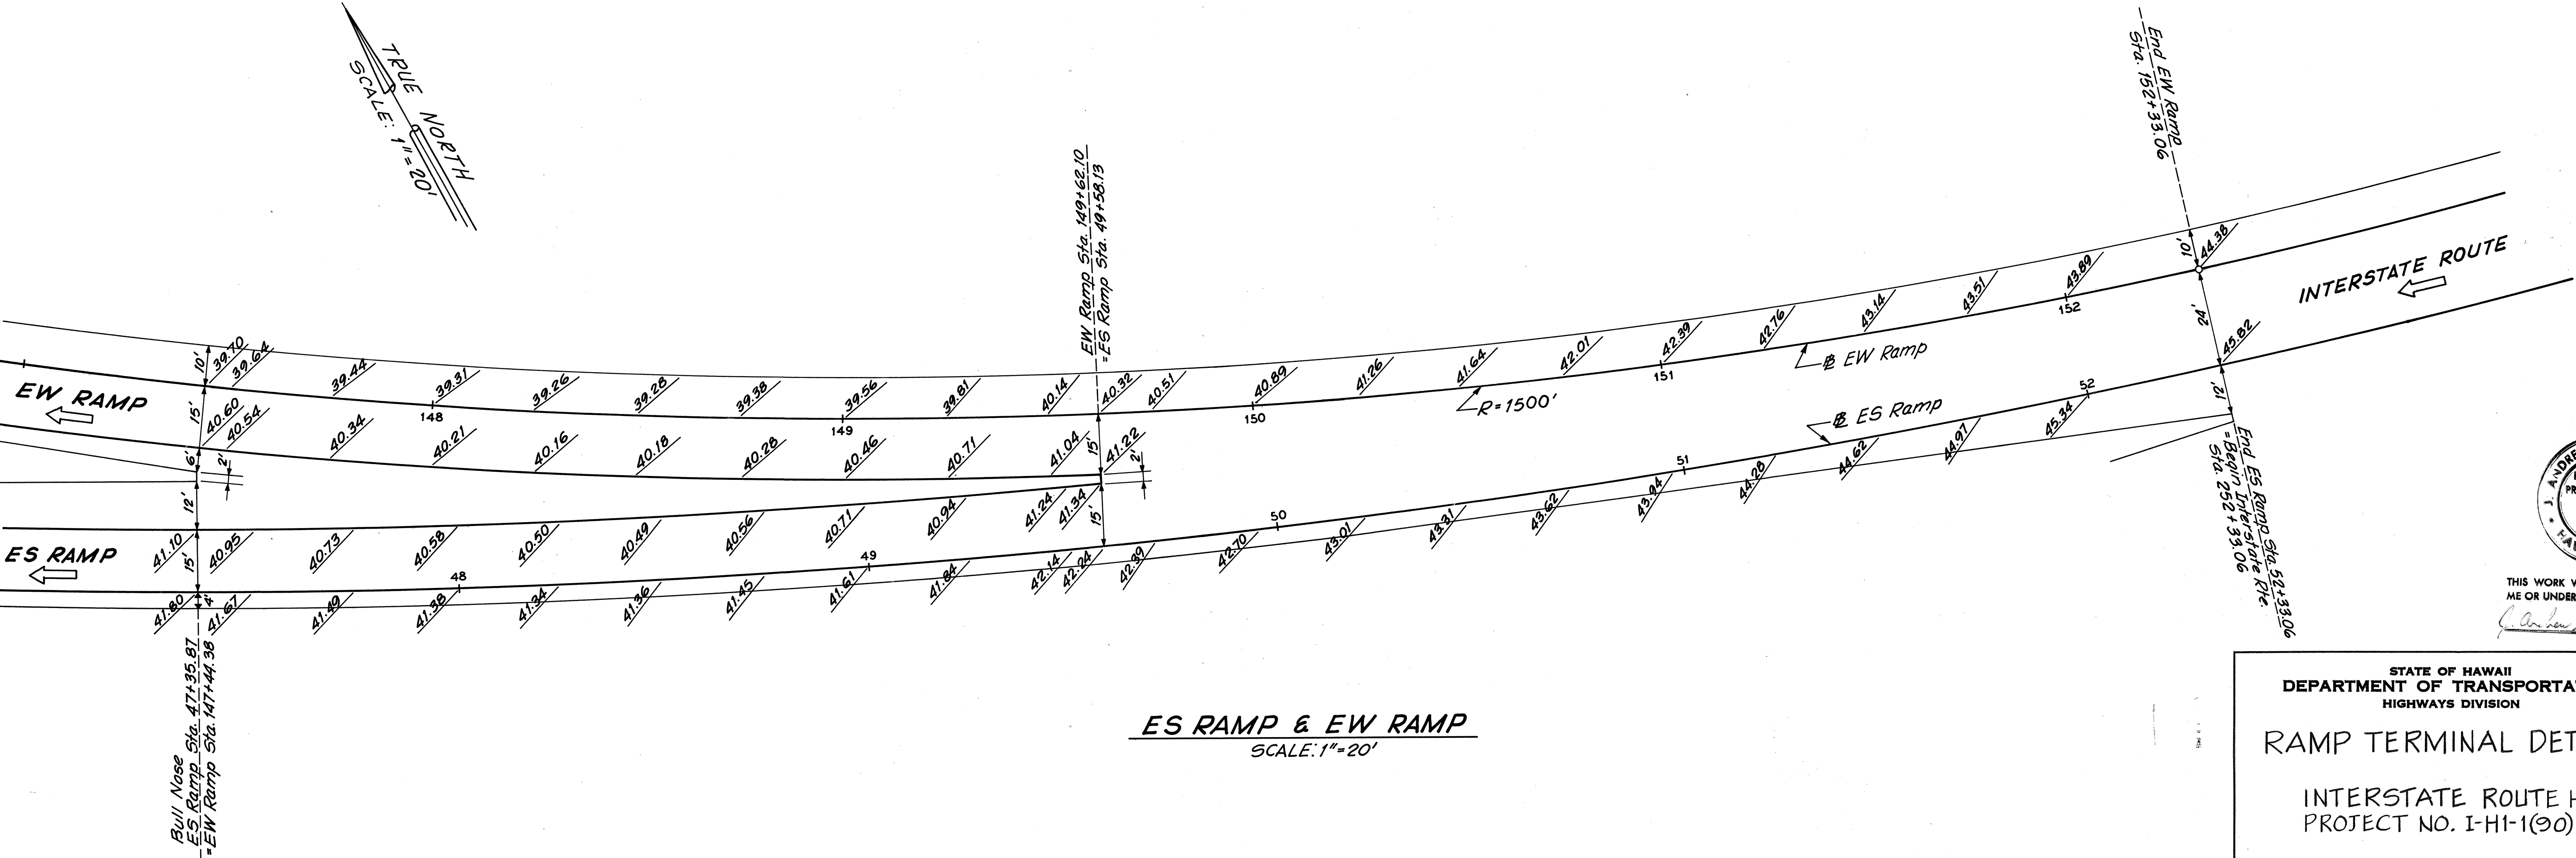

ES RAMP & EW RAMP
SCALE: 1"=20'

ORIGINAL PLAN	SURVEY PLOTTED BY	DATE
NOTE BOOK	DRAWN BY	
No.	CHECKED BY	

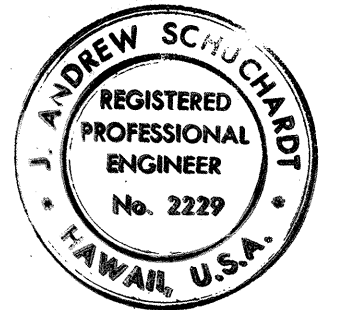

THIS WORK WAS PREPARED BY
ME OR UNDER MY SUPERVISION,
J. Andrew Schuchard




STATE OF HAWAII
DEPARTMENT OF TRANSPORTATION
HIGHWAYS DIVISION

RAMP TERMINAL DETAILS

INTERSTATE ROUTE H-1
PROJECT NO. I-HI-1(90):13

SCALE: 1"=20' DATE: DEC. 24, 1970
SHEET No. 1 OF 3 SHEETS

FED. ROAD DIST. NO.	STATE	FED. AID PROJ. NO.	FISCAL YEAR	SHEET NO.	TOTAL SHEETS
HAWAII	HAW.	I-HI-1(90):13	1972	18	202

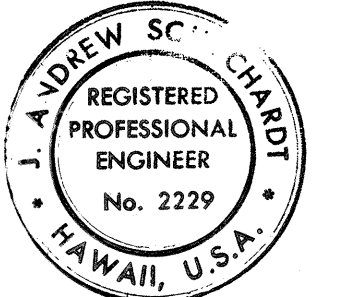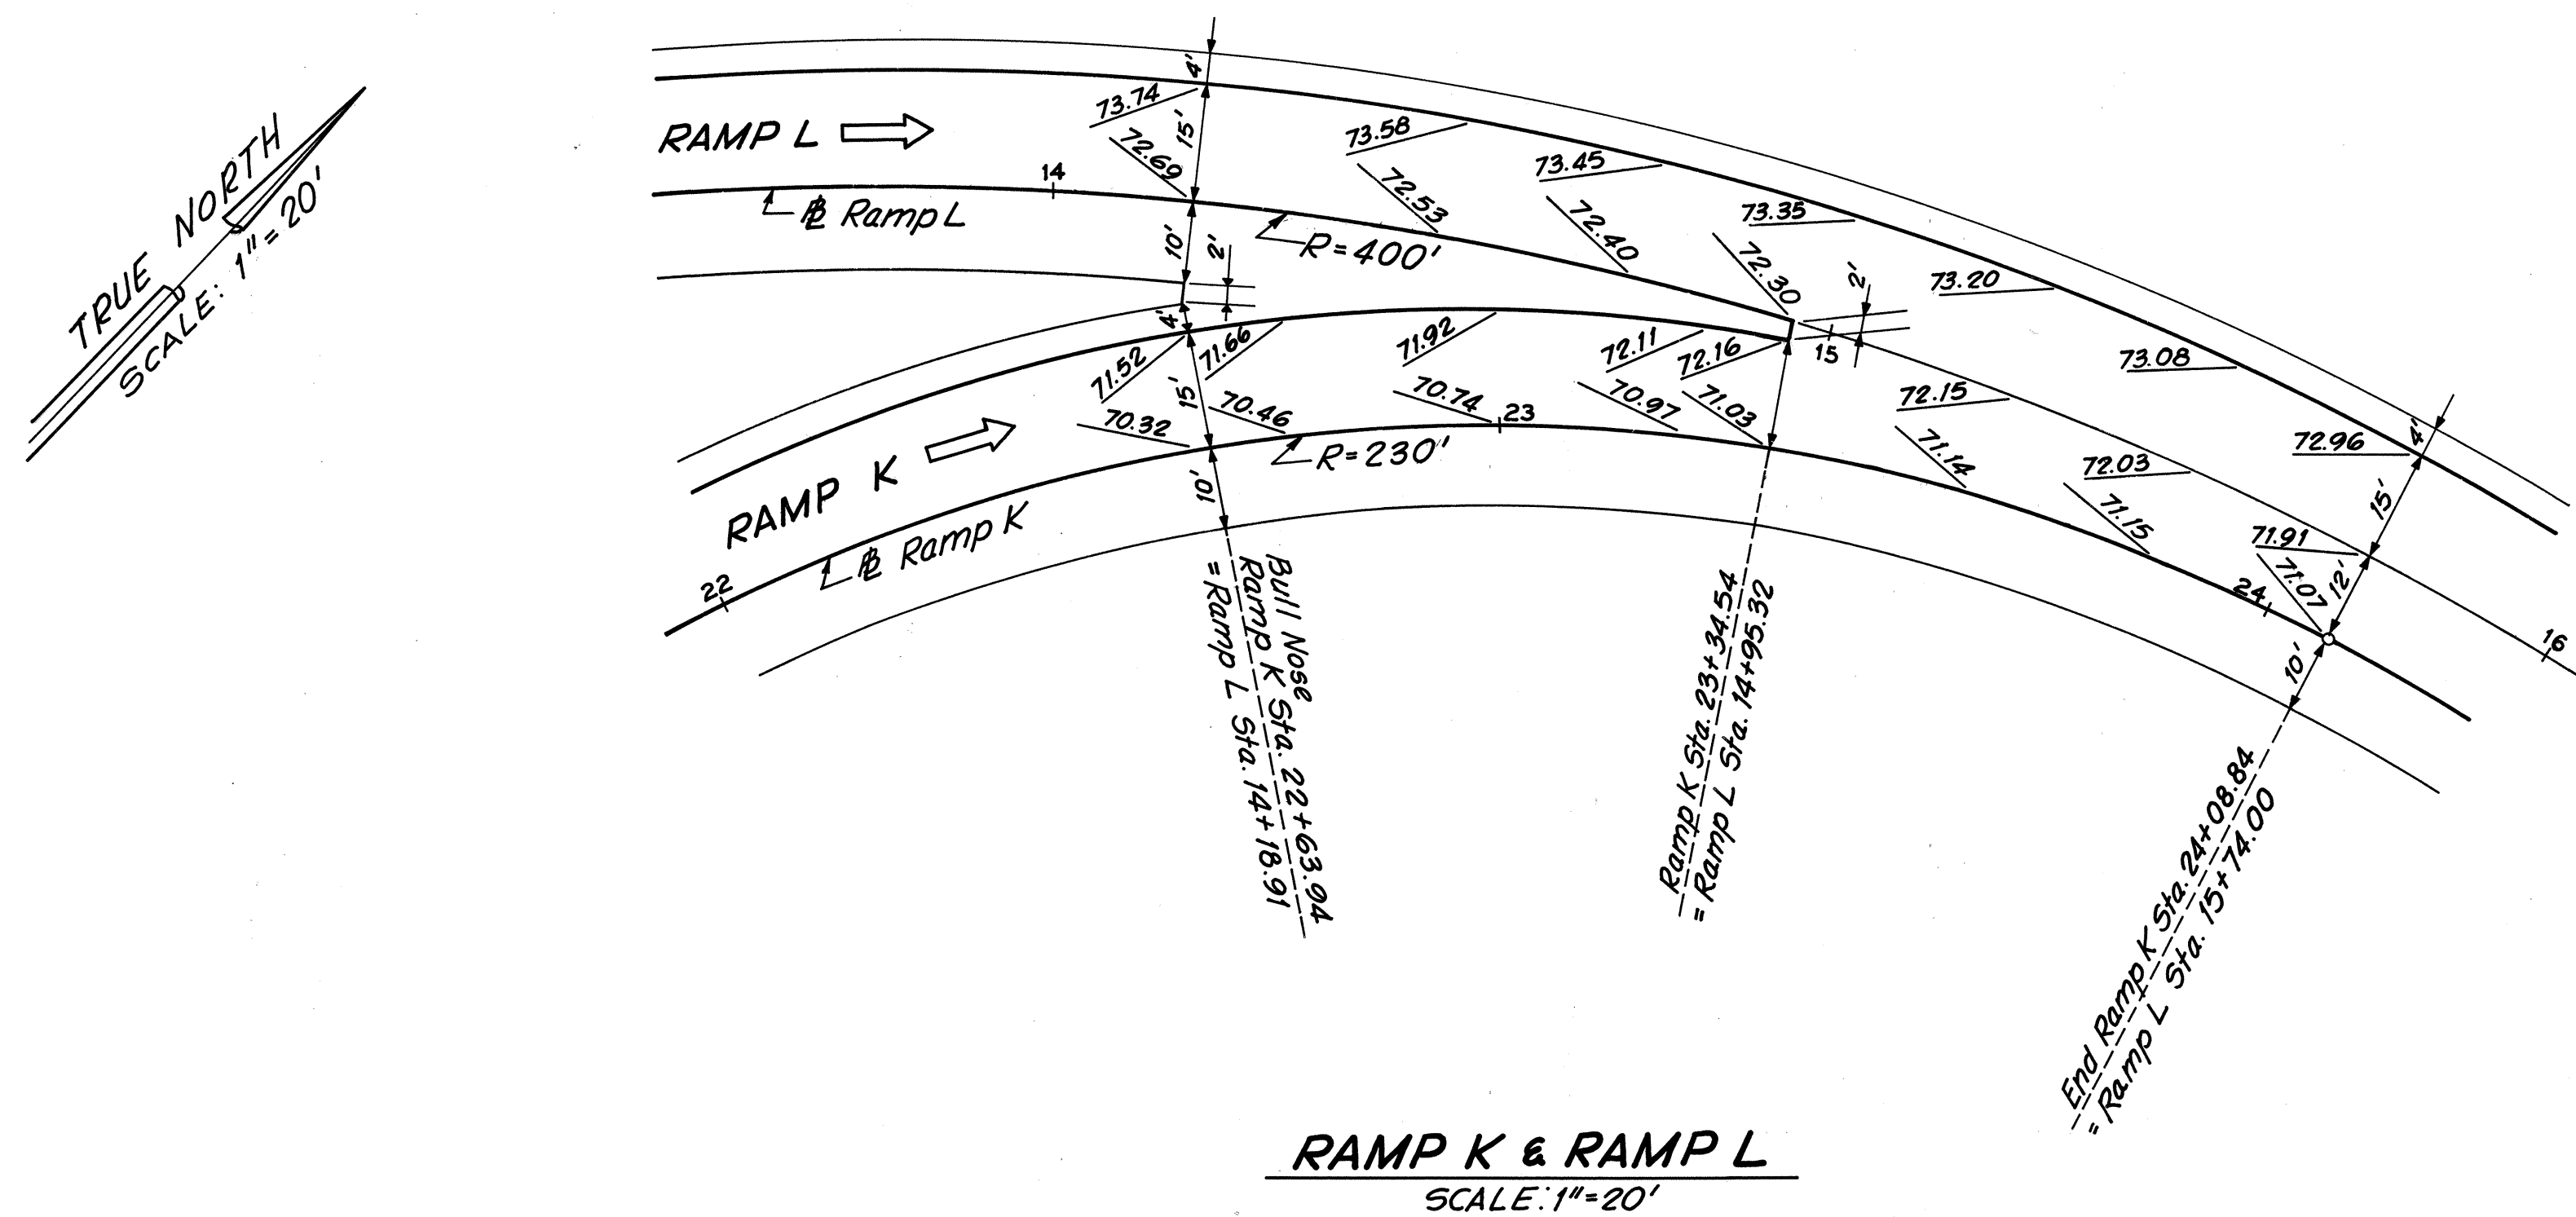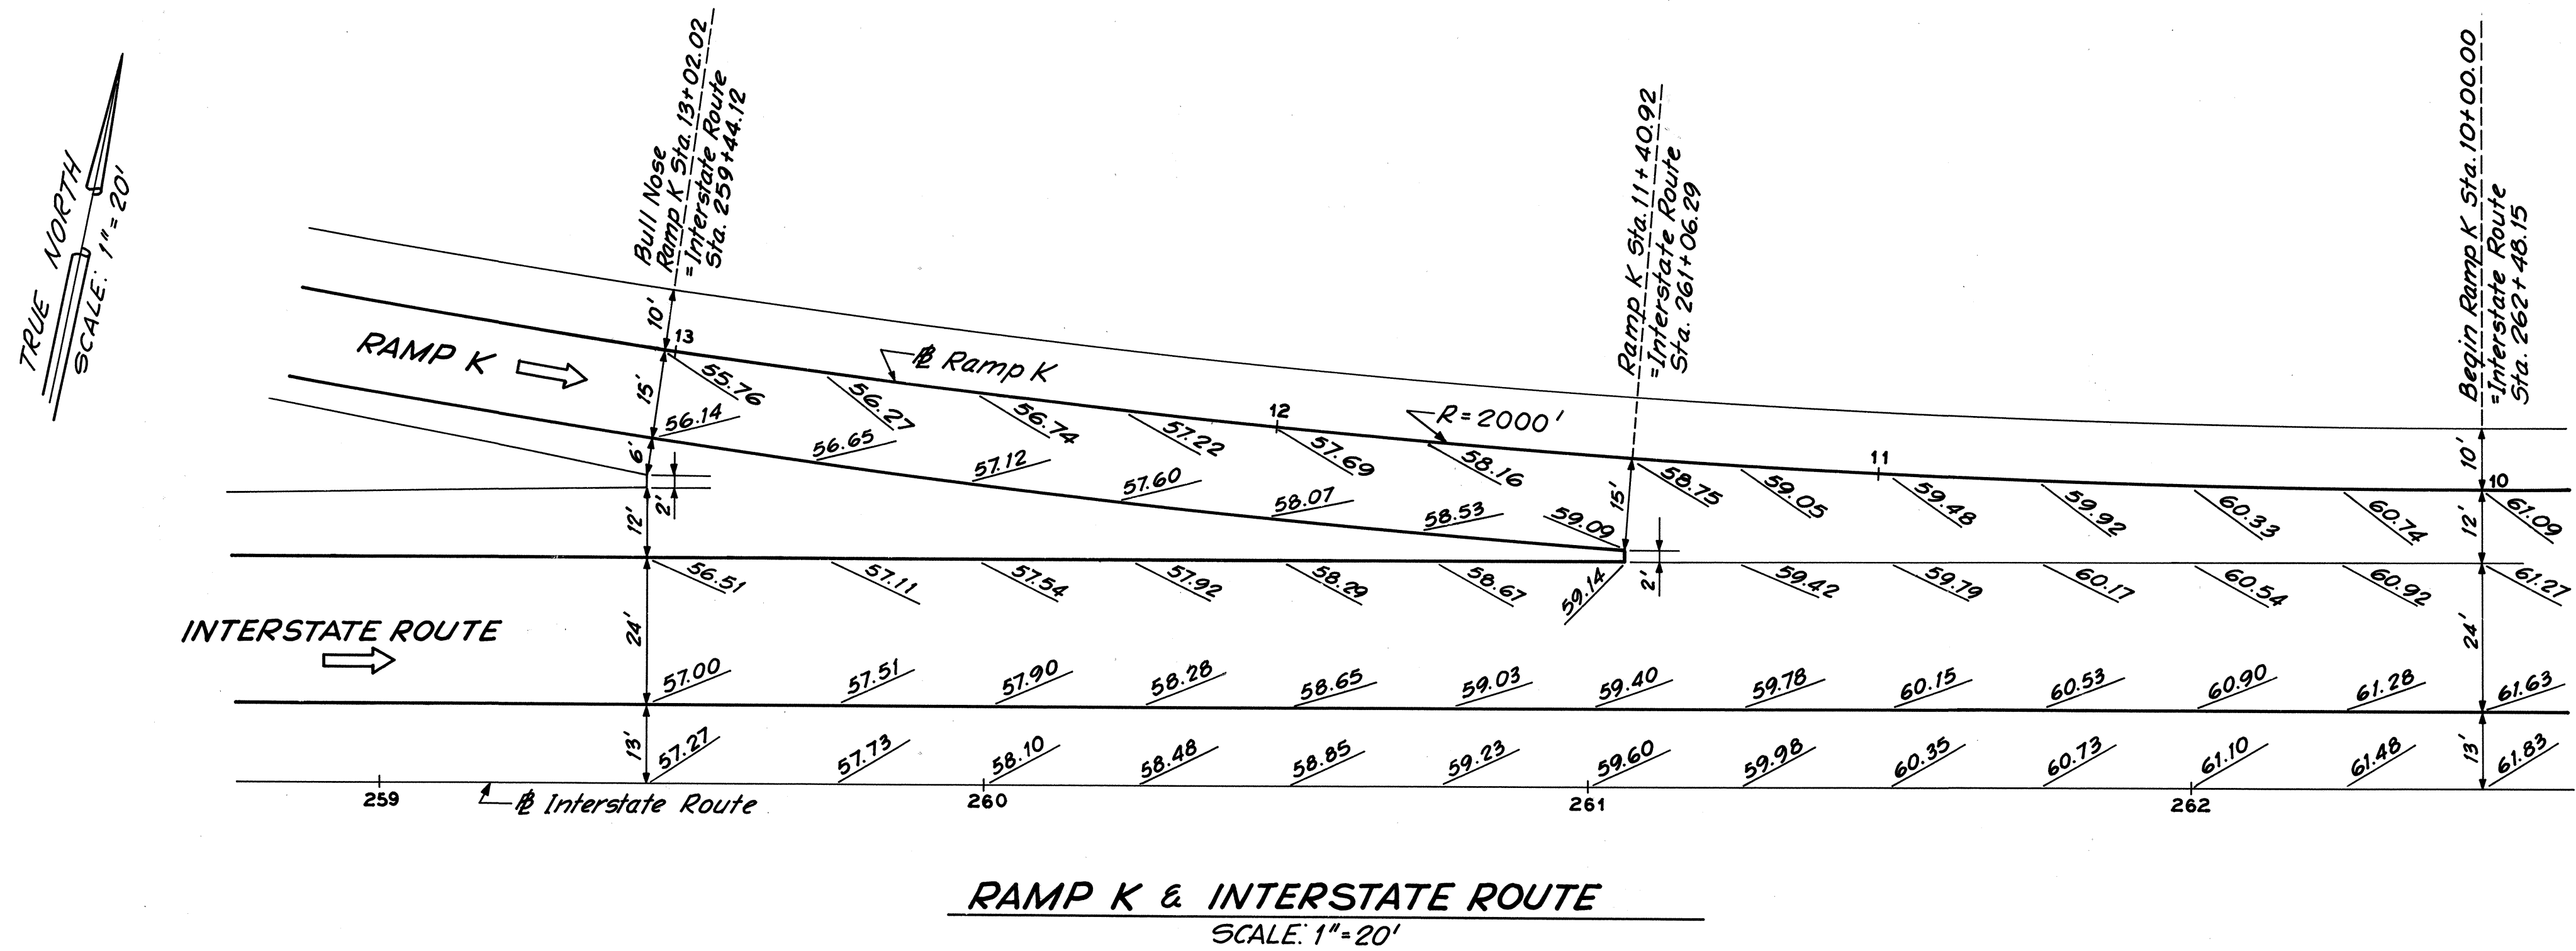

THIS WORK WAS PREPARED BY
ME OR UNDER MY SUPERVISION.

J. Andrew Scott

STATE OF HAWAII
DEPARTMENT OF TRANSPORTATION
HIGHWAYS DIVISION




RAMP TERMINAL DETAILS

INTERSTATE ROUTE H-1
PROJECT NO. I-HI-1(90):13

SCALE: 1"=20' DATE: DEC. 24, 1970
SHEET No. 2 OF 3 SHEETS

ORIGINAL PLAN	DATE
SURVEY PLOTTED BY	
DRAWN BY	
TRACED BY	
DESIGNED BY	
CHECKED BY	
NOTE BOOK	
No.	

FED. ROAD DIST. NO.	STATE	FED. AID PROJ. NO.	FISCAL YEAR	SHEET NO.	TOTAL SHEETS
HAWAII	HAW.	I-H1-1(90):13	1972	19	202

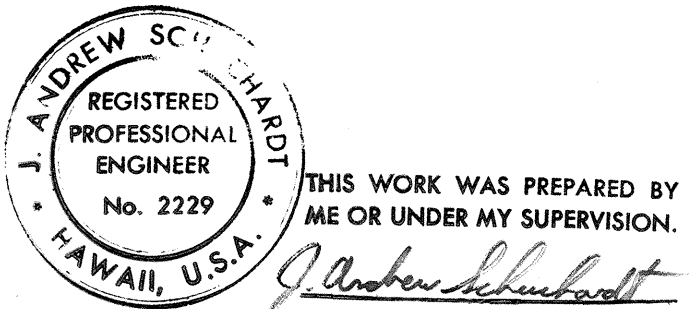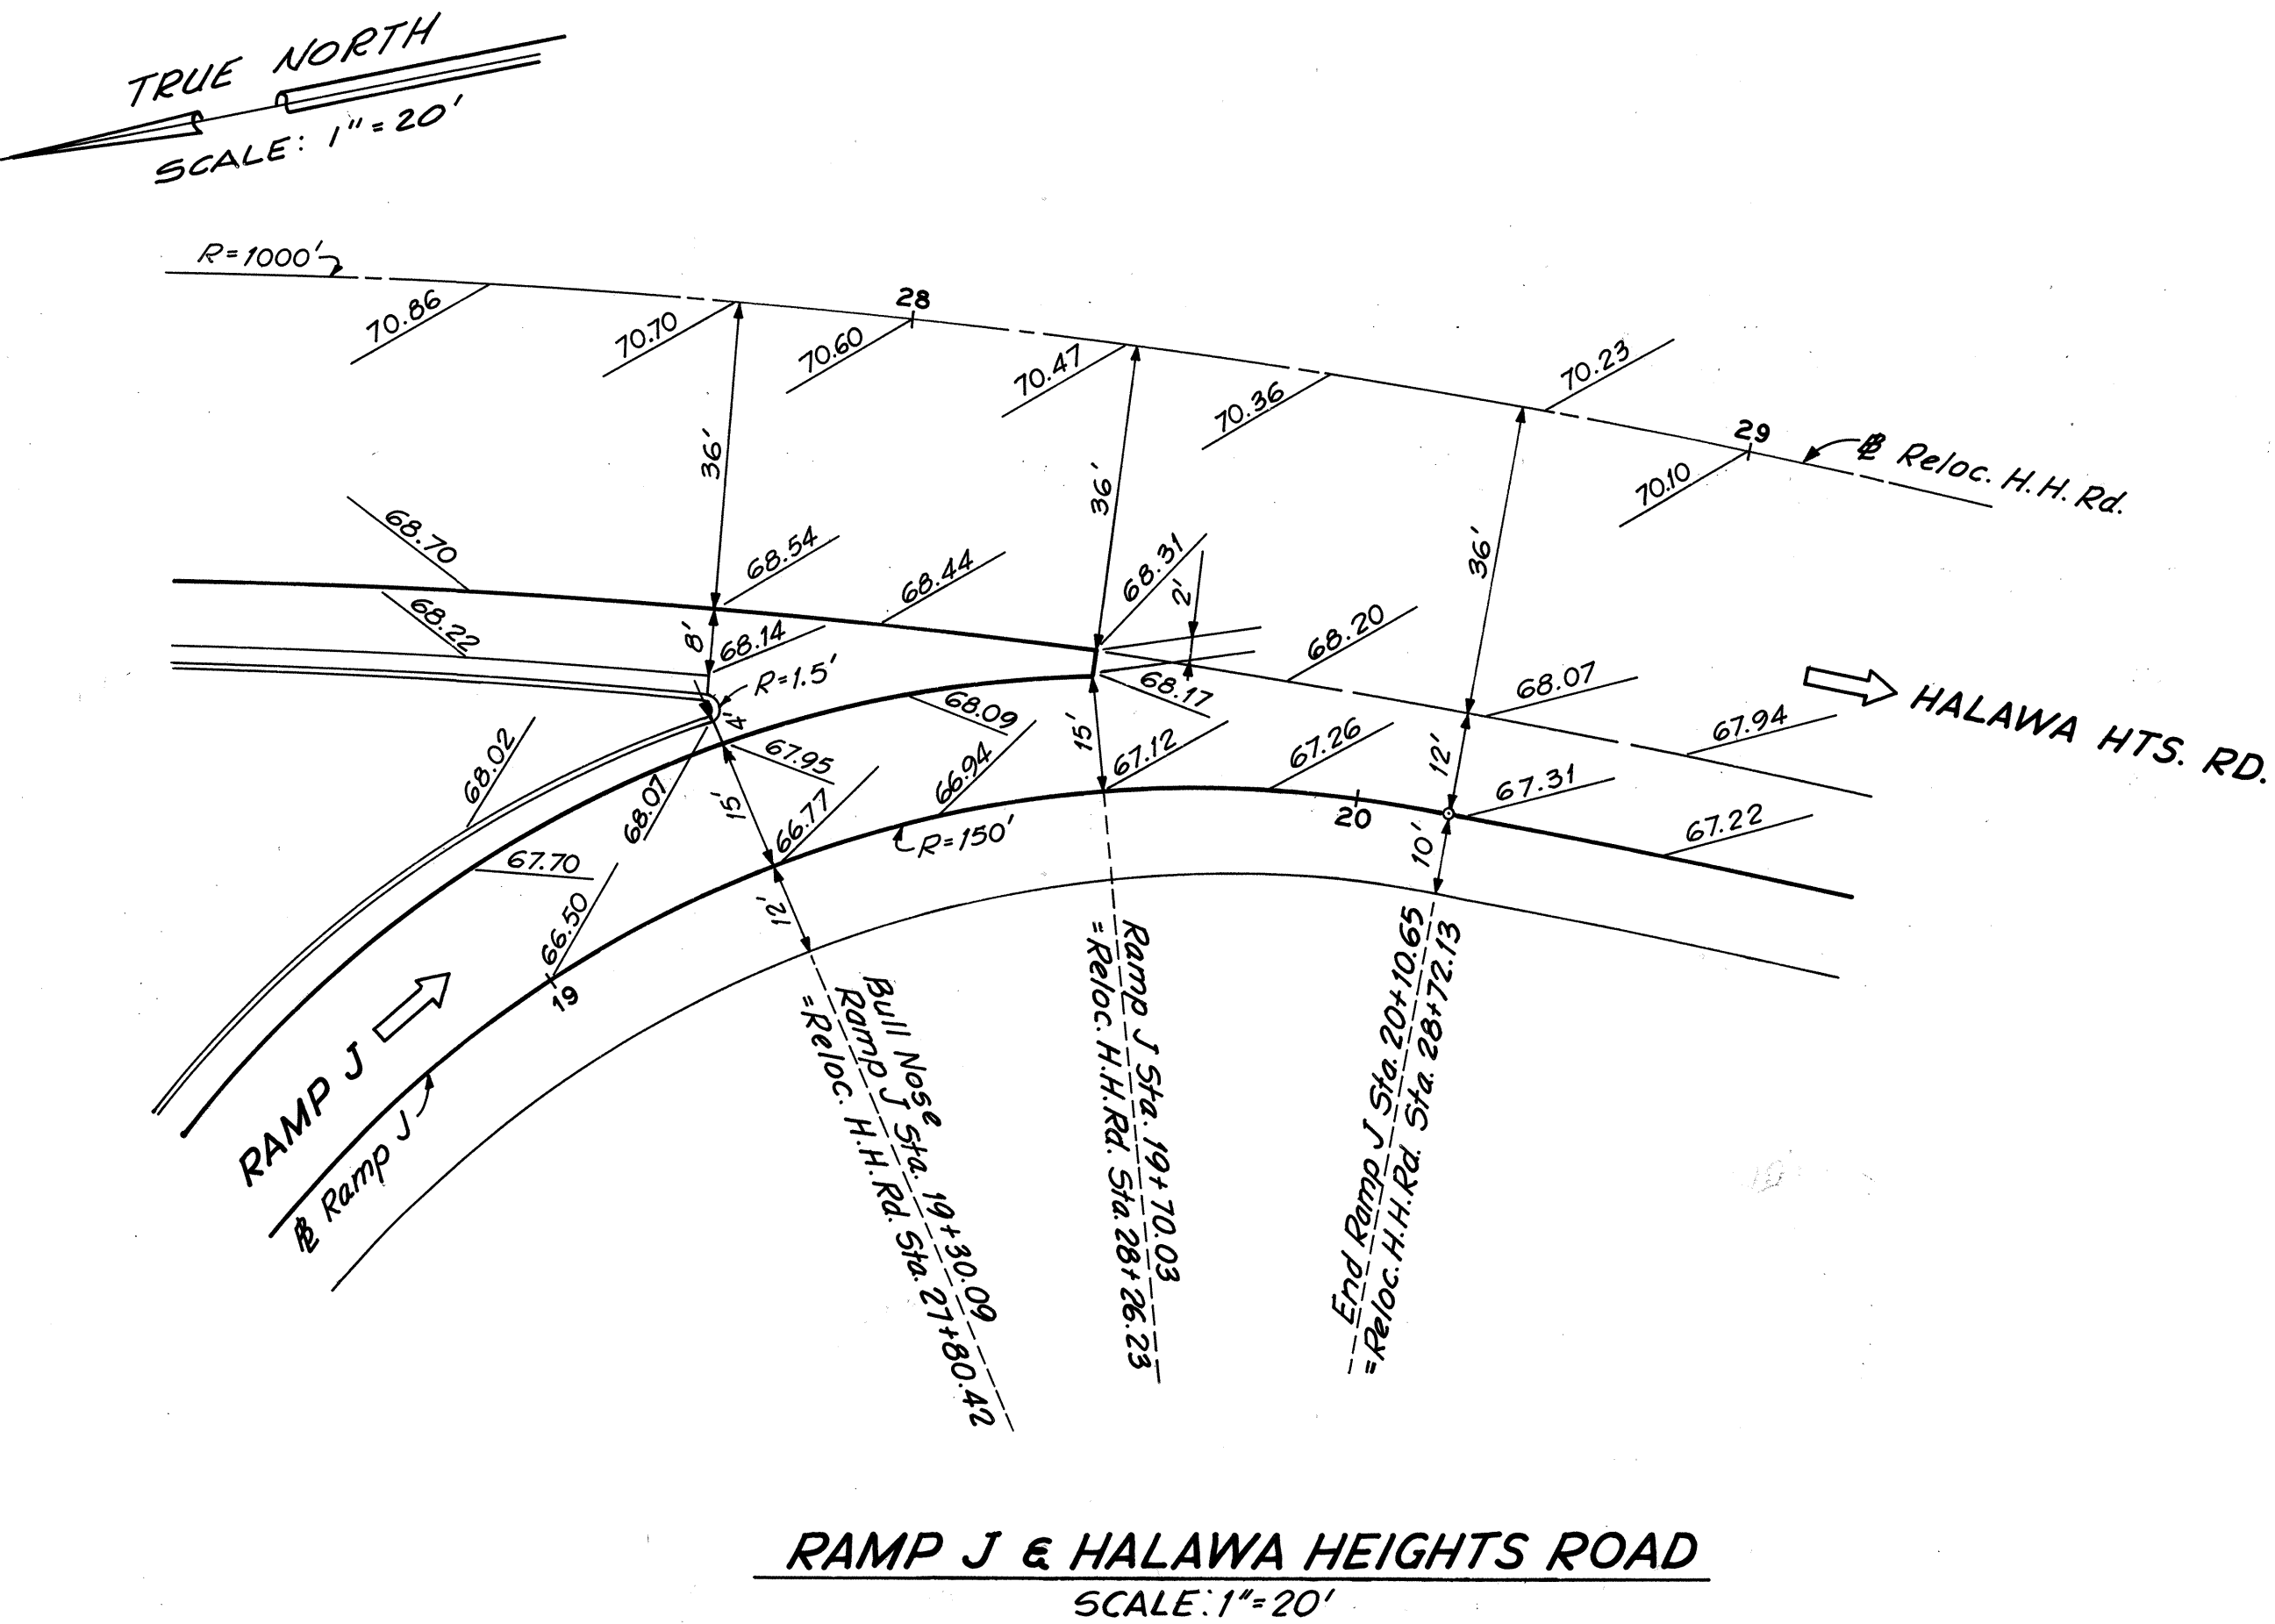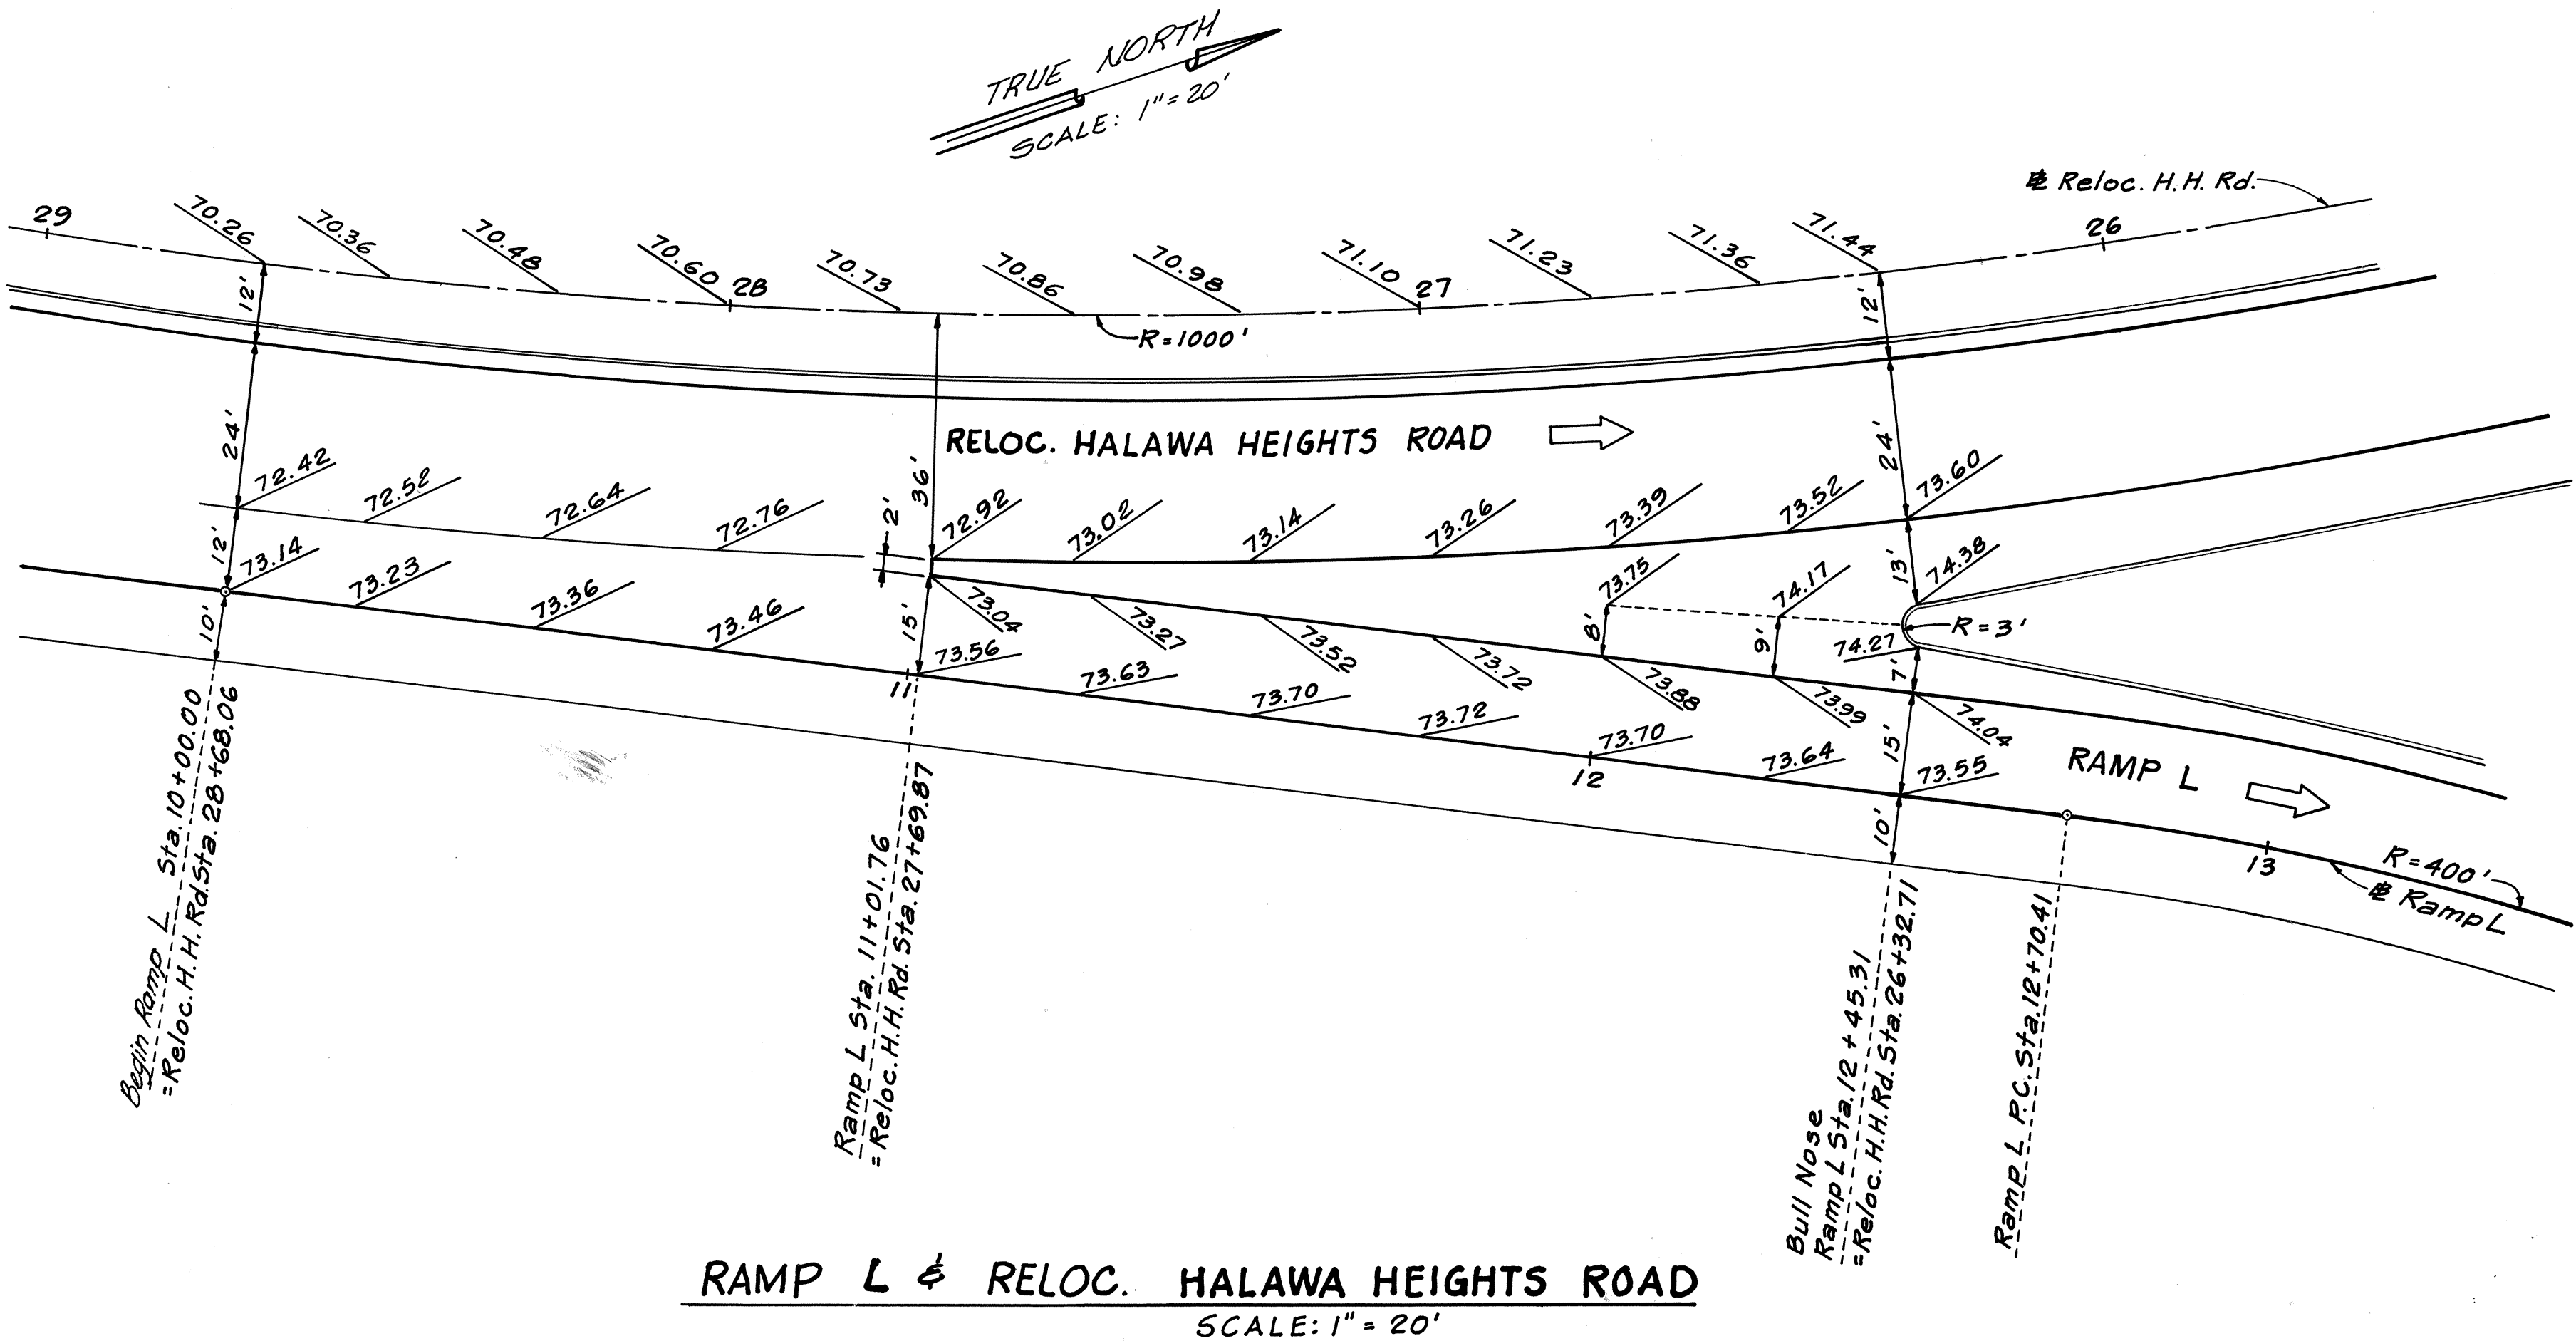

STATE OF HAWAII
DEPARTMENT OF TRANSPORTATION
HIGHWAYS DIVISION

RAMP TERMINAL DETAILS

INTERSTATE ROUTE H-1
PROJECT NO. I-H1-1(90):13

SCALE: 1" = 20' DATE: DEC 24, 1970

SHEET No. 3 OF 3 SHEETS

DATE	BY
DESIGNED BY	BY
CHECKED BY	BY
NOTED BY	BY
ORIGINAL PLAN	NO.