

FED. ROAD DIST. NO.	STATE	PROJ. NO.	FISCAL YEAR	SHEET NO.	TOTAL SHEETS
HAWAII	HAW.	710B-0175M	1975	7	11

LEGEND

TYPE "A" RAISED PAVEMENT MARKERS (G.E.A.)

TYPE "J" RAISED PAVEMENT MARKERS (6 EA.)

TYPE "C" RAISED PAVEMENT MARKER

TYPE "D" RAISED PAVEMENT MARKER

TYPE "H" RAISED PAVEMENT MARKER

CROSSWALK & STOP LINE
(STRIPING FOR 2 LANES)

4" YELLOW STRIPE W/ TYPE "D", "H" & "U" MARKERS
INDICATING PASSING - NO PASSING ZONE

4" DOUBLE YELLOW STRIPE W/ TYPE "D" MARKERS 20' o.c.

4" YELLOW STRIPE W/ TYPE "H" MARKERS 40' O.C.

4" WHITE STRIPE W/ TYPE "C" MARKERS 20' O.C.

PAYEMENT ARROW

4" YELLOW STRIPE
W/ TYPE "D"
MARKERS 20' O.C.

4" WHITE STRIPE
W/ TYPE "C"
MARKERS 20' OC

4" YELLOW STRIPE
W/ TYPE "D"
MARKERS 20' OC.

4" WHITE
EDGE STRIPE

4" DOUBLE YELLOW
STRIPE W/ TYPE "D"
MARKERS 20' OC.

PAVEMENT
ARROWS

4" WHITE
EDGE STRIPE

4" WHITE STRIPE W/
TYPE "C" MARINERS 20' O.C.

4" DOUBLE YELLOW
STRIPE W/ TYPE "D"
MARKERS 20' O.C.

9" WHITE
EDGE STRIPE

4" DOUBLE YELLOW
STRIPE W/ TYPE "D"
- MARKERS 20' OC.

TYPE "D"
MARKERS

TYPE "J"
MARTERS

12" WHITE
STOP LINE

4" WHITE
EDGE STRIPE

STATE OF HAWAII
DEPARTMENT OF TRANSPORTATION
HIGHWAYS DIVISION



HALAWA HEIGHTS RD. RESURFACING
PAVEMENT MARKINGS

PROJ. No. 710B-01-75M

SCALE: AS SHOWN MARCH 1975

SHEET No. 1 OF 4 SHEETS

FED. ROAD DIST. NO.	STATE	PROJ. NO.	FISCAL YEAR	SHEET NO.	TOTAL SHEETS
HAWAII	HAW.	710B-01-75M	1975	8	11

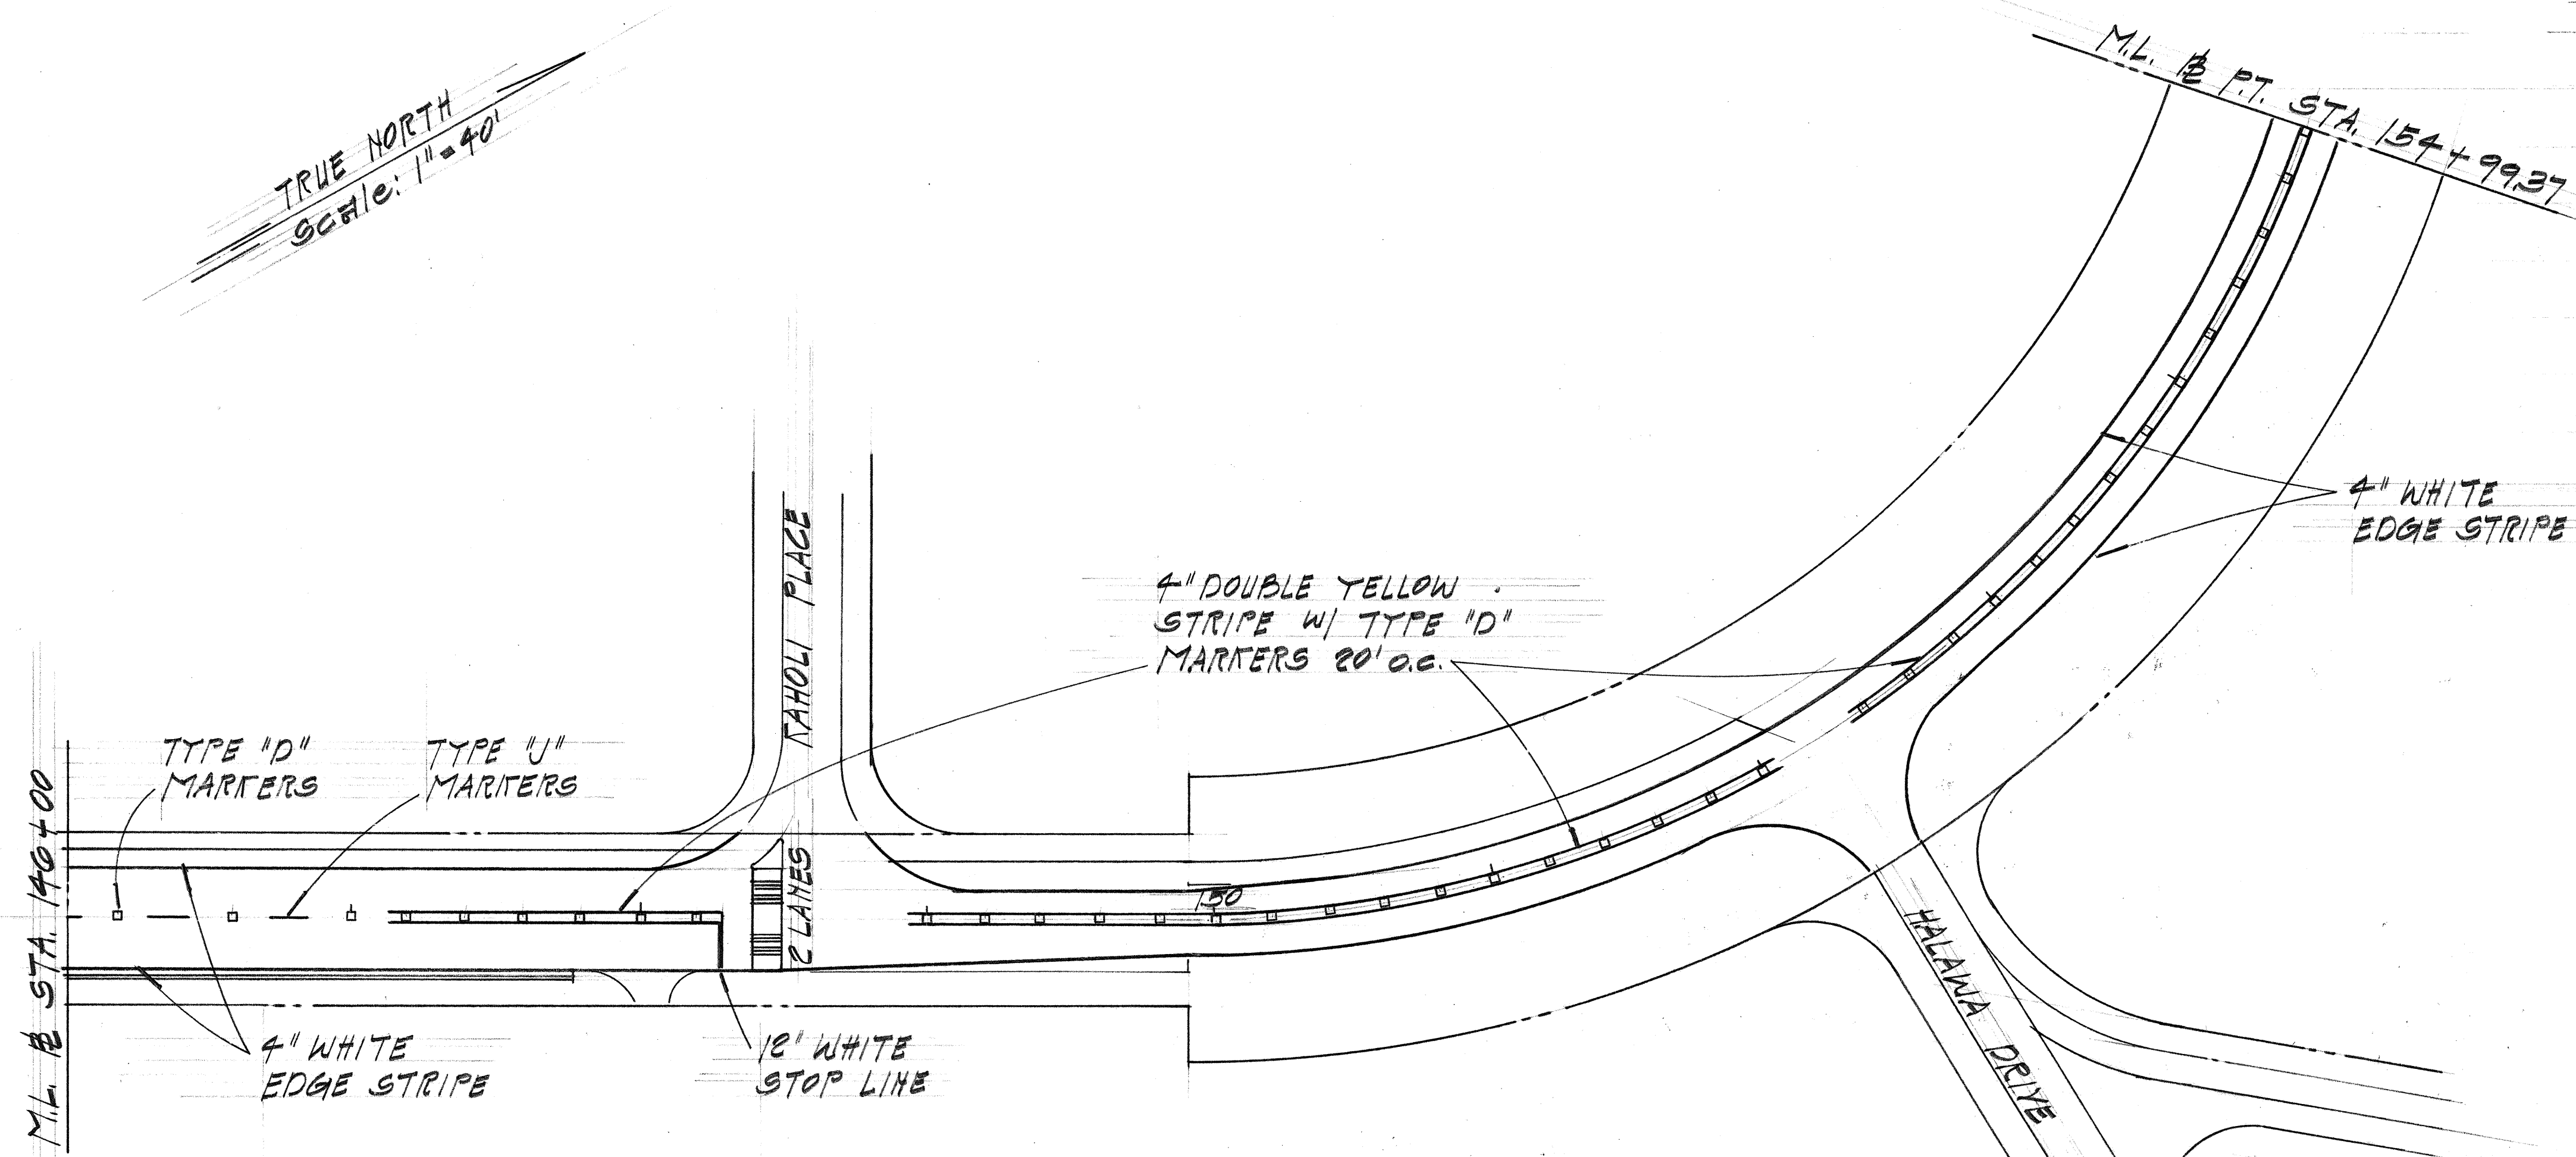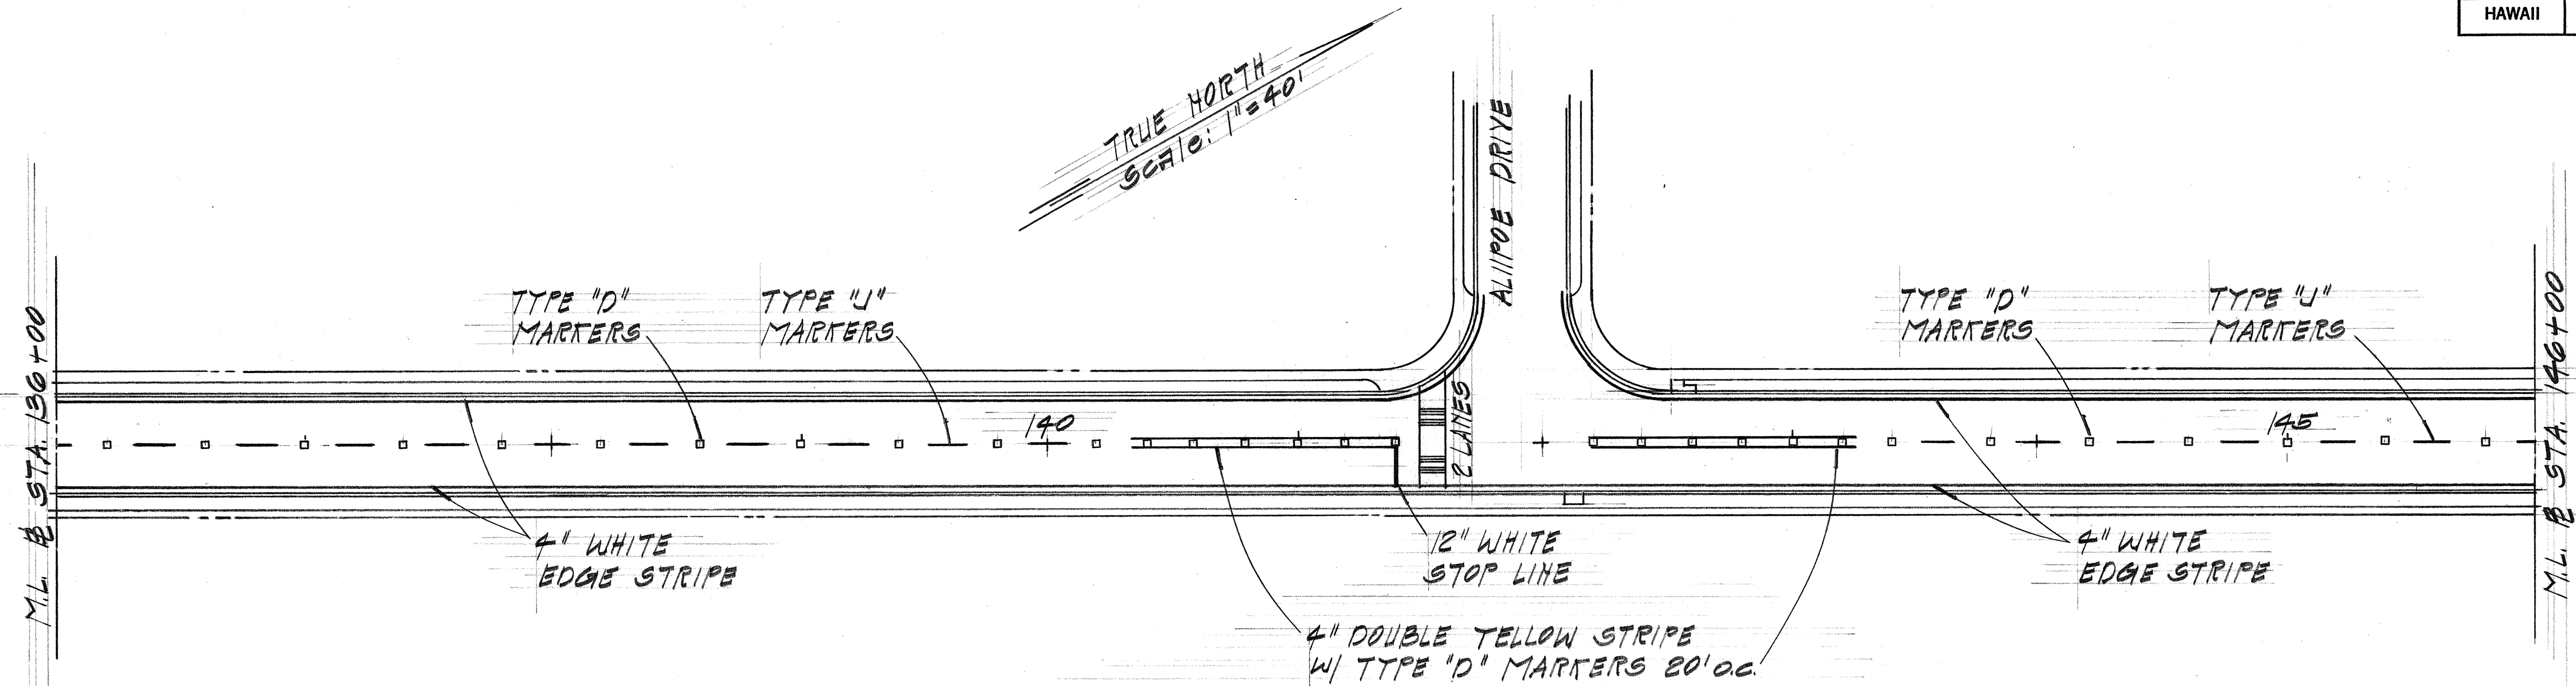

SUMMARY OF PAVEMENT MARKINGS & STRIPING	
DESCRIPTION	QUANTITY
TYPE 'A' RAISED PAVEMENT MARKERS	120 EA.
TYPE 'C' RAISED PAVEMENT MARKERS	60 EA.
TYPE 'D' RAISED PAVEMENT MARKERS	270 EA.
TYPE 'H' RAISED PAVEMENT MARKERS	35 EA.
TYPE 'J' RAISED PAVEMENT MARKERS	390 EA.
PAVEMENT ARROWS	20 EA.
CROSSWALK MARKING	15 LANES
PAVEMENT STRIPING	21,000 L.F.



ORIGINAL PLAN	DATE
SURVEY PLOTTED BY	
DRAWN BY	
DESIGNED BY	
CHECKED BY	
NOTE BOOK	
No.	

STATE OF HAWAII
DEPARTMENT OF TRANSPORTATION
HIGHWAYS DIVISION

HALAWA HEIGHTS RD. RESURFACING
PAVEMENT MARKINGS
PROJ. NO. 710B-01-75M

SCALE: AS SHOWN
MARCH 1975
SHEET NO. 2 OF 4 SHEETS

FED. ROAD DIST. NO.	STATE	PROJ. NO.	FISCAL YEAR	SHEET NO.	TOTAL SHEETS
HAWAII	HAW.	710B01-75M	1975	3	11

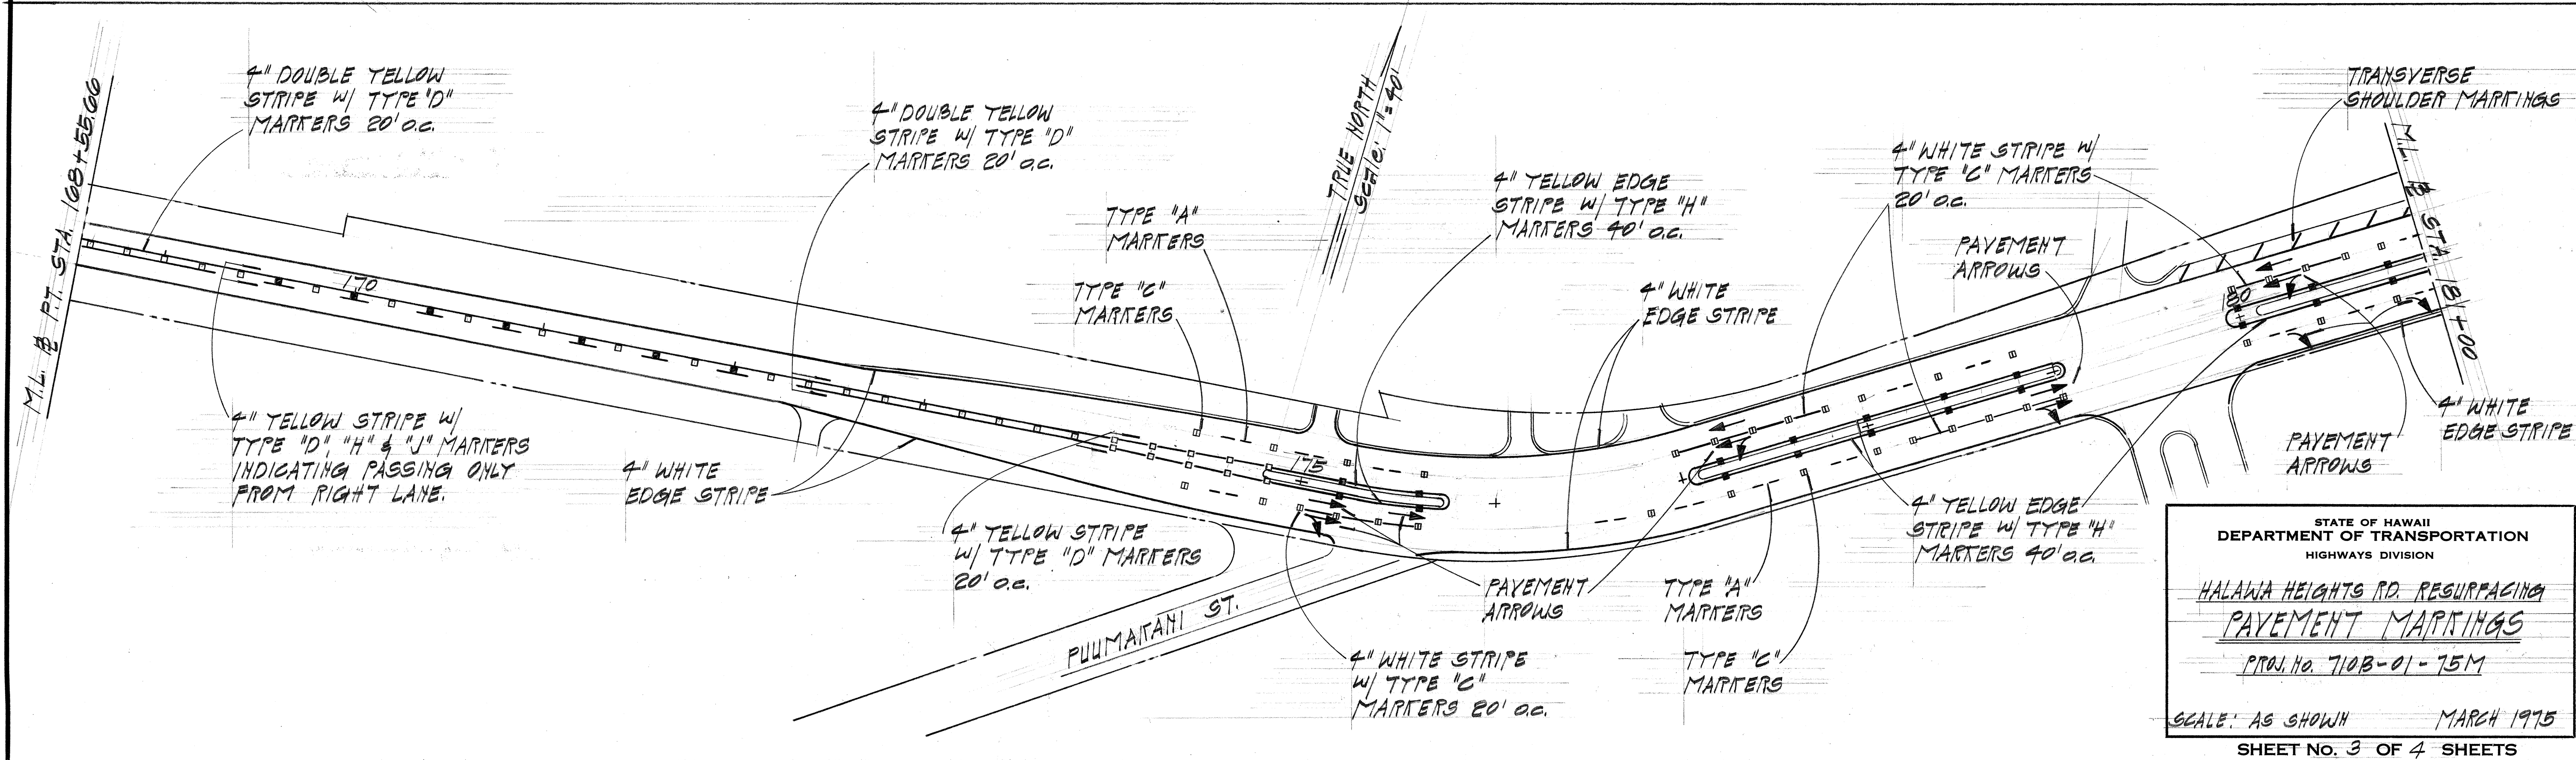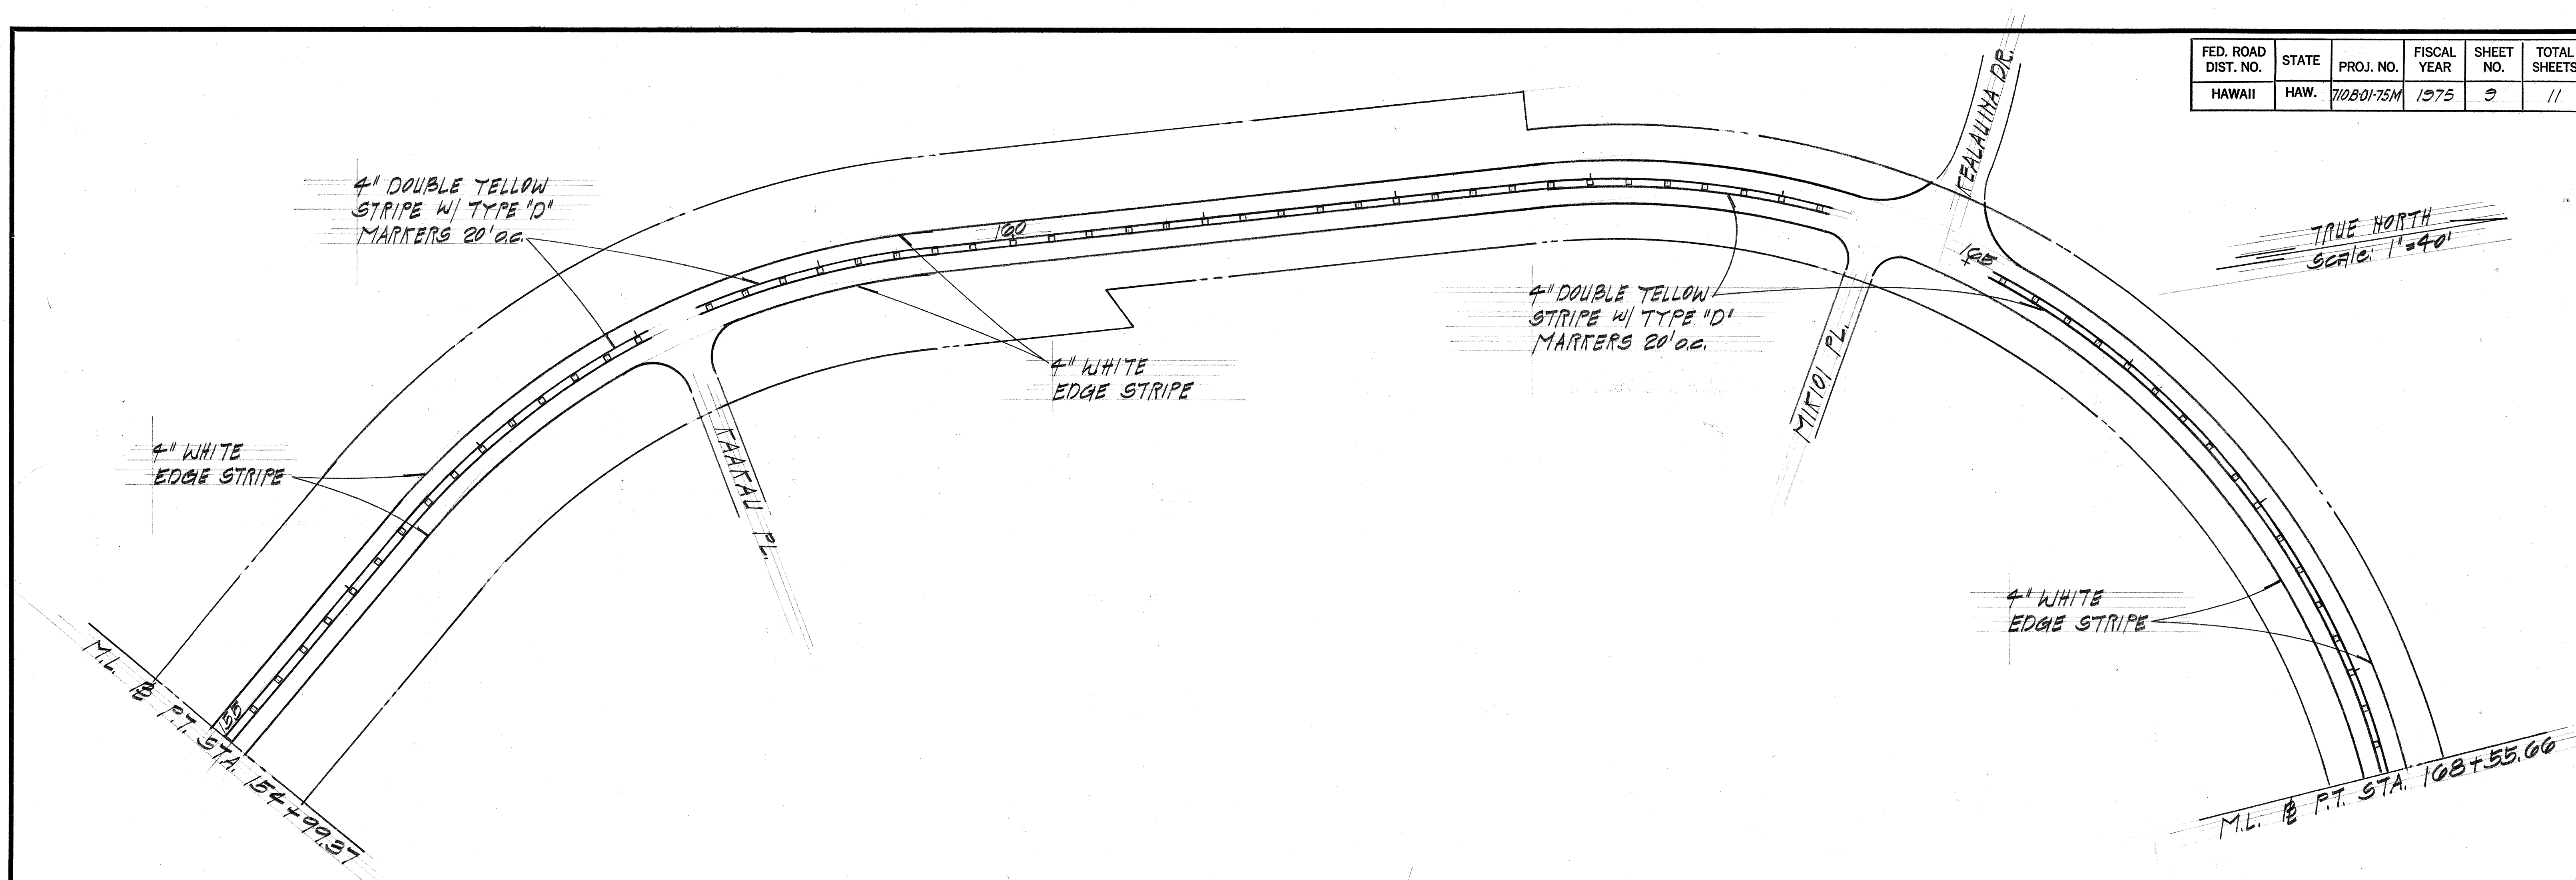

SURVEY PLOTTED BY	DATE
DRAWN BY	
TRACED BY	
DESIGNED BY	
QUANTITIES BY	
CHECKED BY	
ORIGINAL PLAN	
NOTE BOOK	
No.	

STATE OF HAWAII
DEPARTMENT OF TRANSPORTATION
HIGHWAYS DIVISION





HALAWA HEIGHTS RD. RESURFACING
PAVEMENT MARKINGS

PROJ. NO. 710B-01-75M

SCALE: AS SHOWN MARCH 1975

SHEET NO. 3 OF 4 SHEETS

FED. ROAD DIST. NO.	STATE	PROJ. NO.	FISCAL YEAR	SHEET NO.	TOTAL SHEETS
HAWAII	HAW.	710B01-75M	1975	10	11

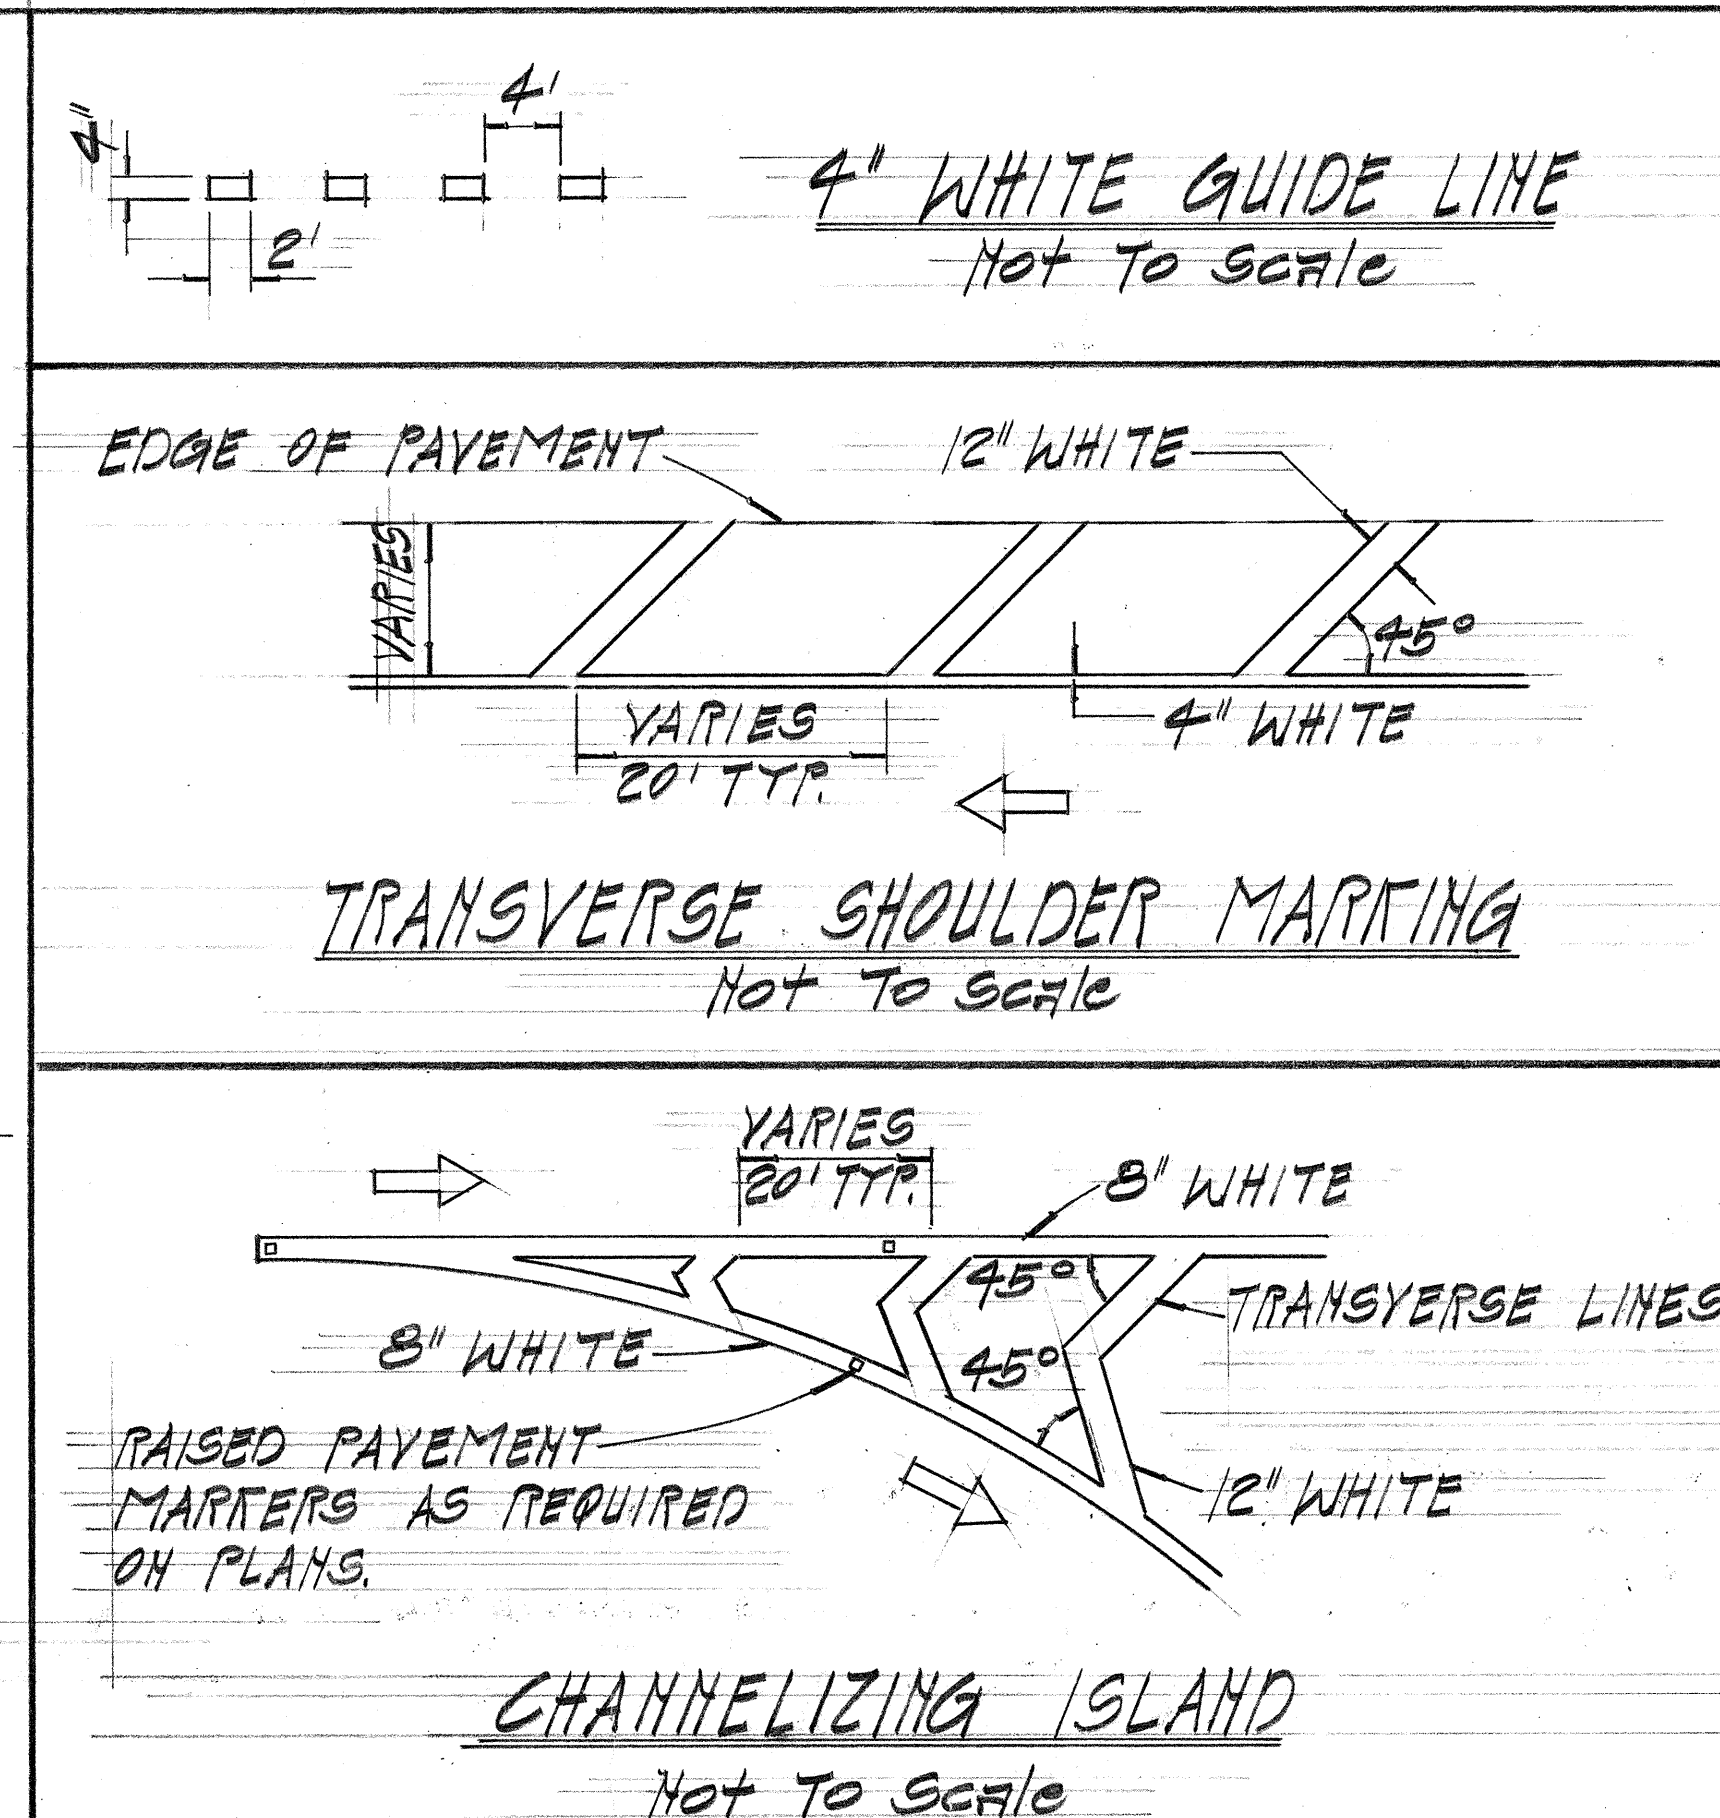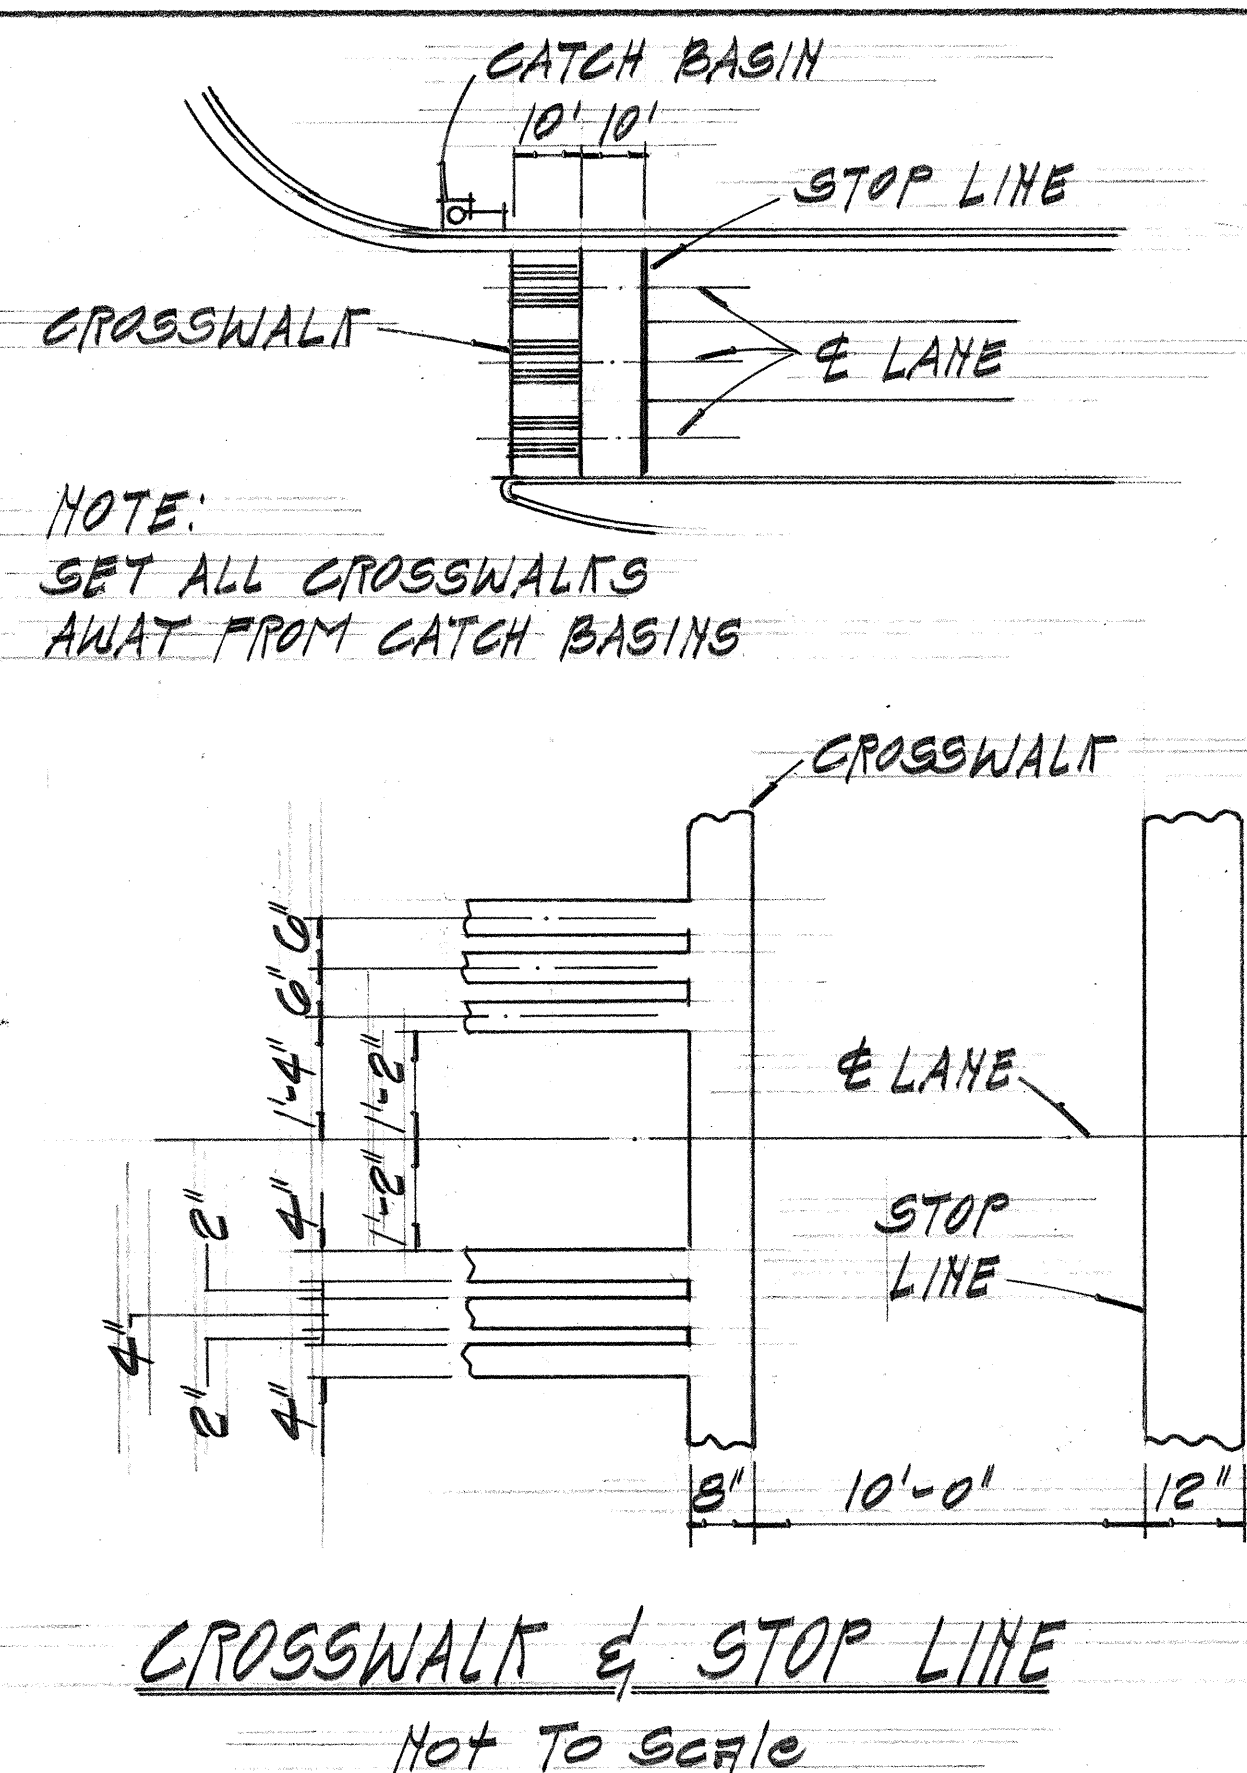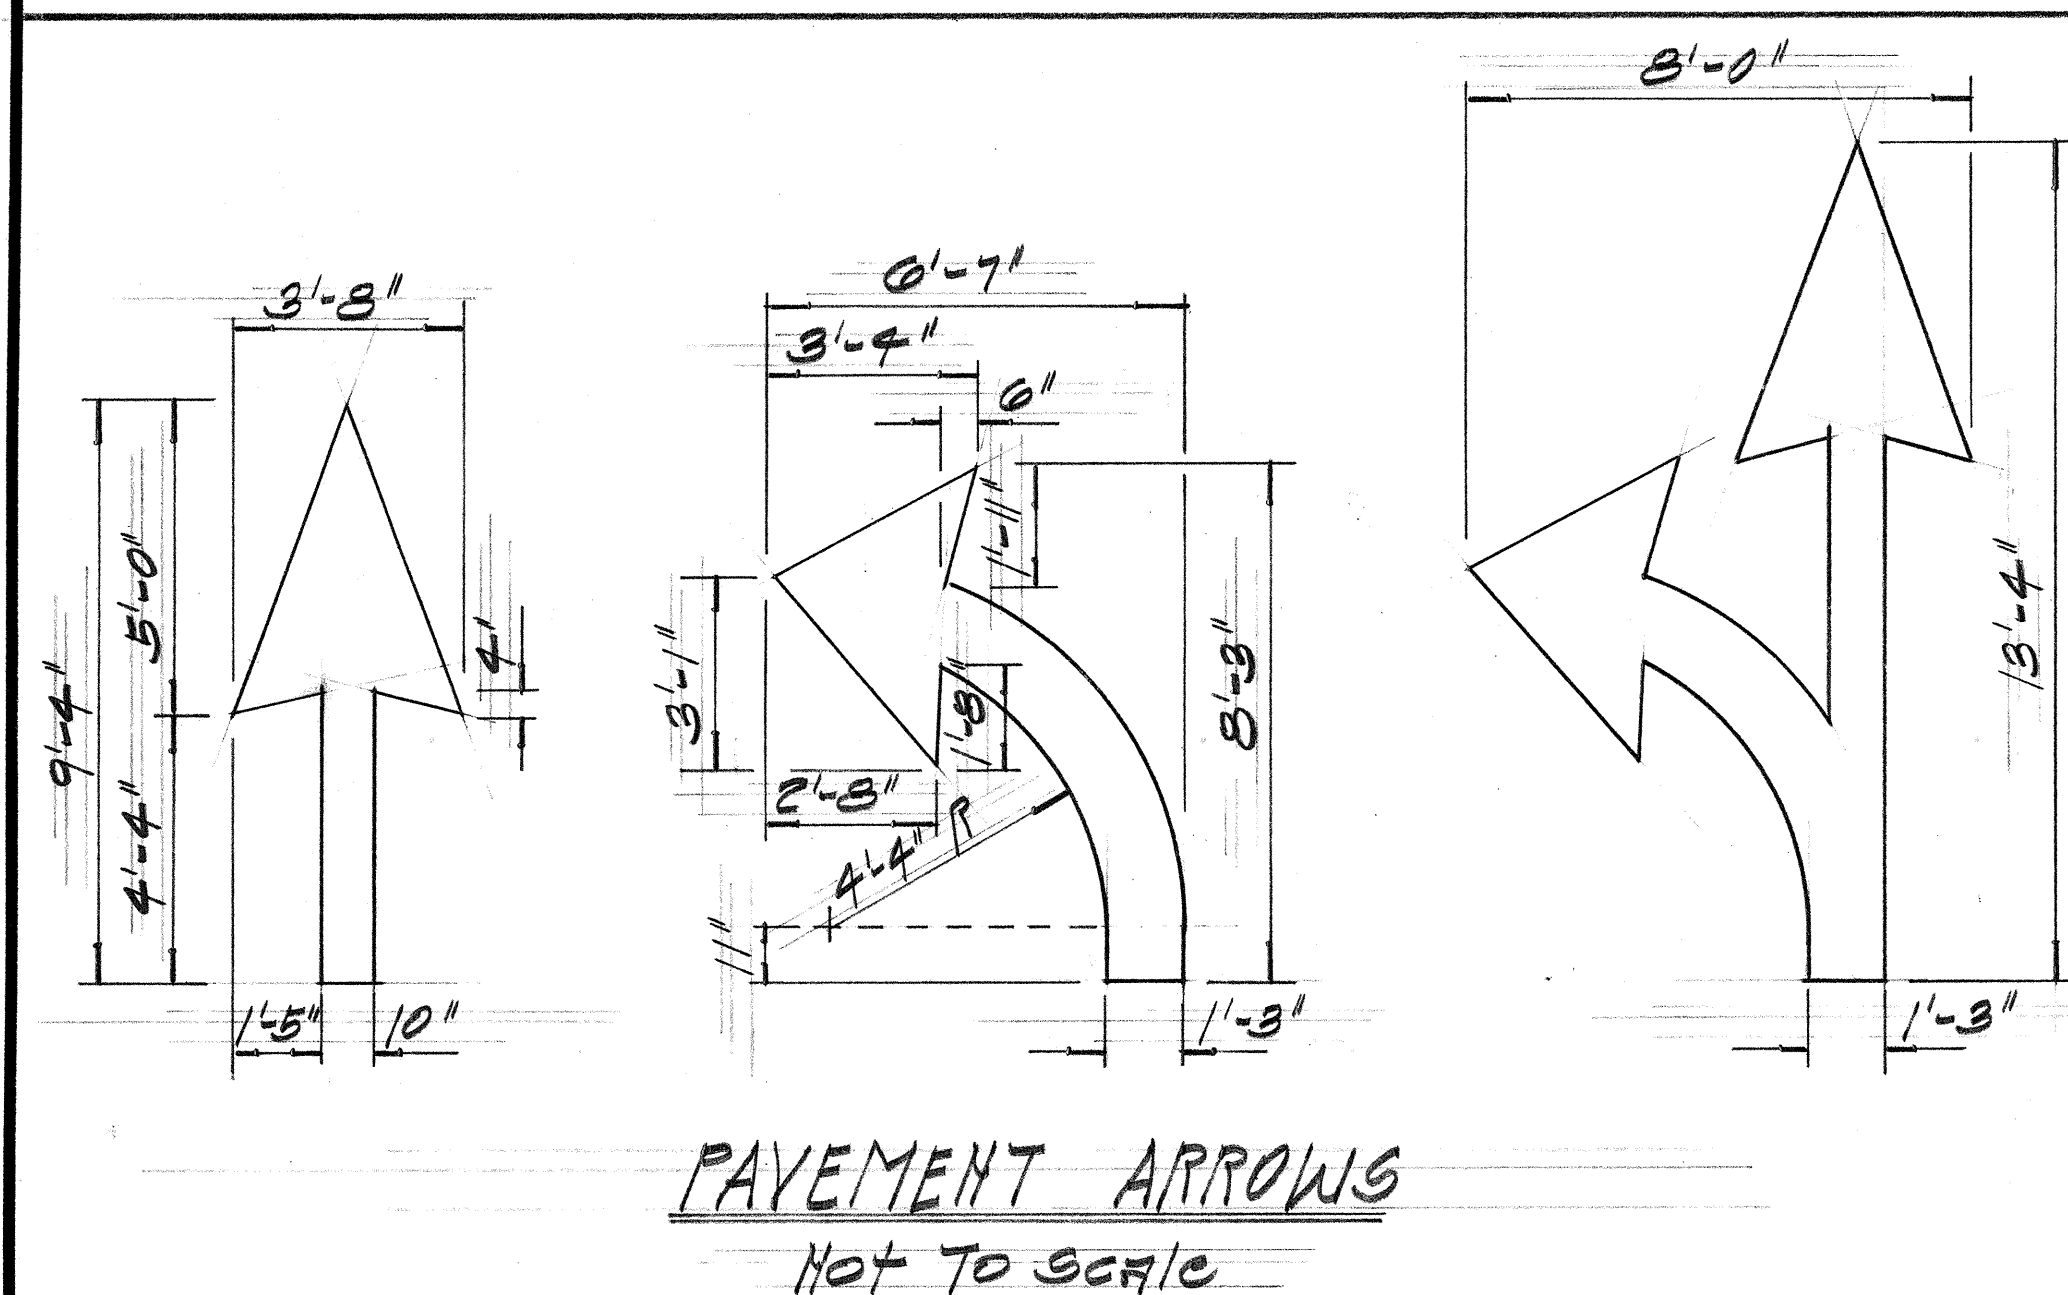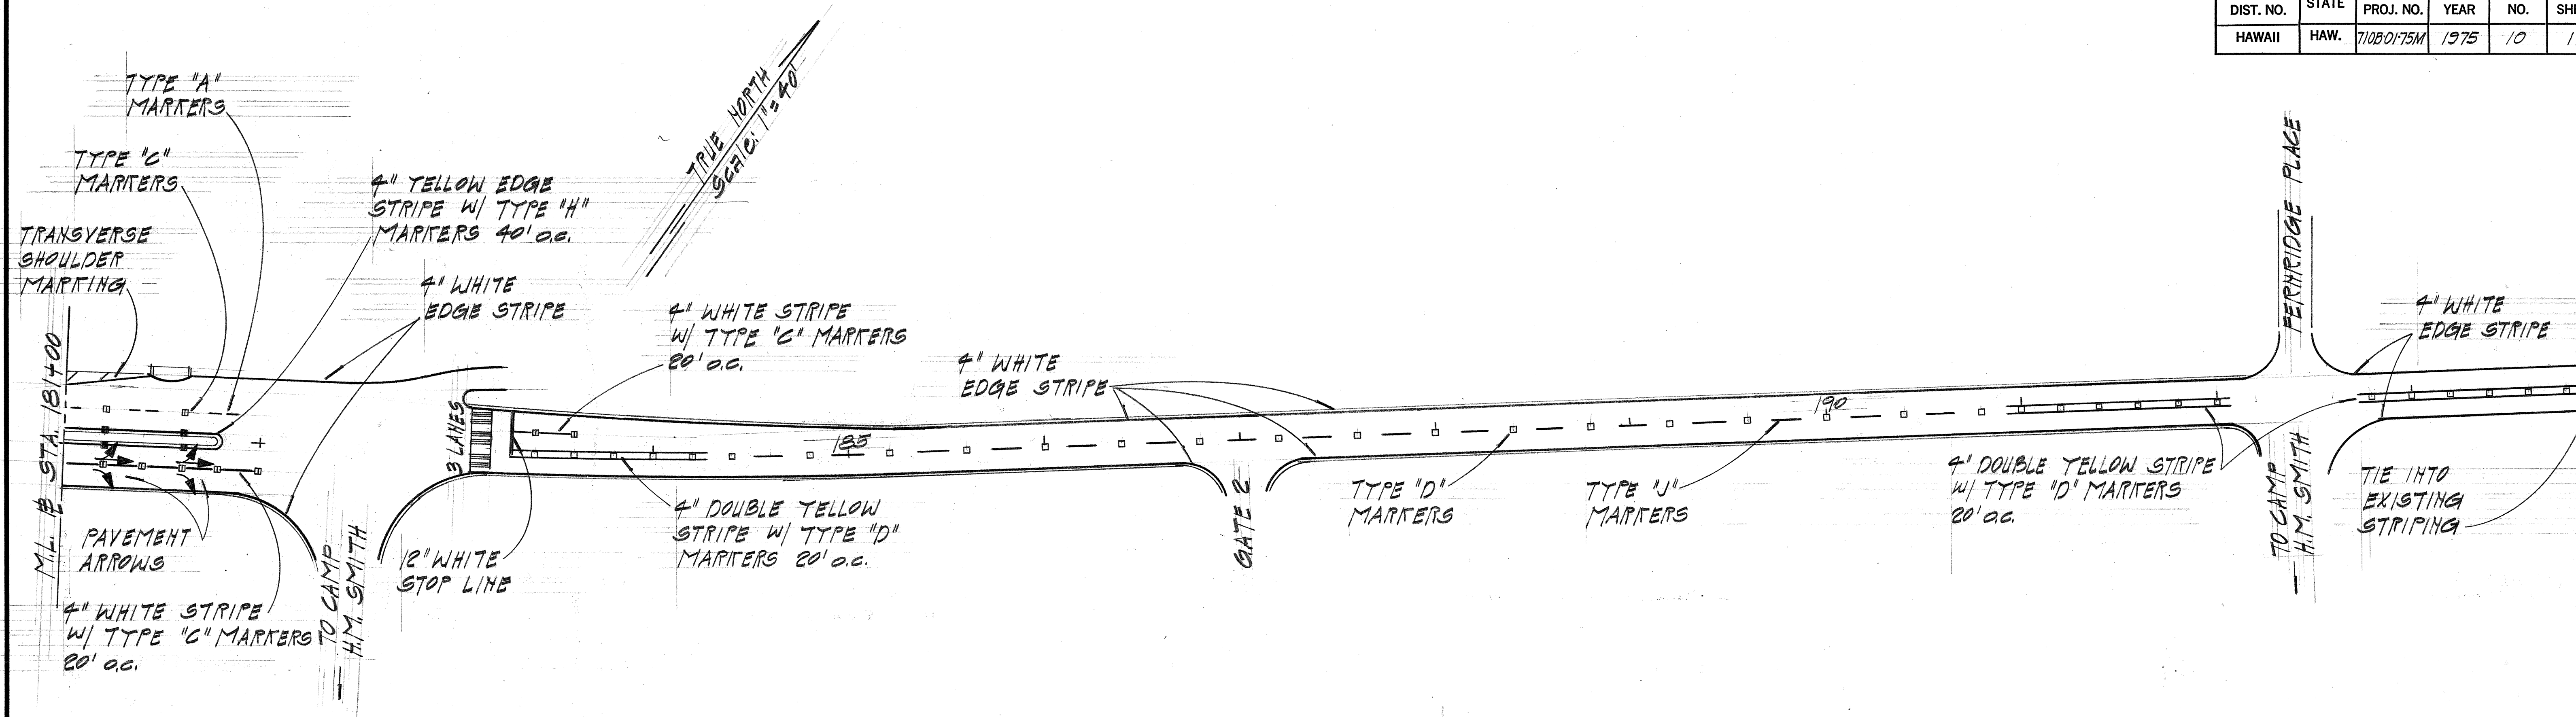

GENERAL NOTES

1. PAVEMENT MARKINGS SHALL CONFORM TO THE "MANUAL ON UNIFORM TRAFFIC CONTROL DEVICES FOR STREETS & HIGHWAYS," 1971, & AS SHOWN ON THE PLANS.
2. LAYOUT OF PAVEMENT MARKINGS & STRIPING SHALL BE DONE BY THE CONTRACTOR. CONTRACTOR SHALL CHECK LAYOUT OF MARKERS & STRIPING WITH THE ENGINEER PRIOR TO PERFORMING WORK.
3. FOR ADDITIONAL PAVEMENT MARKING DETAILS SEE SHT. DT300

STATE OF HAWAII
DEPARTMENT OF TRANSPORTATION
HIGHWAYS DIVISION

HALAWA HEIGHTS RD. RESURFACING
PAVEMENT MARKINGS
PROJ. No. 710B-01-75M

SCALE: AS SHOWN MARCH 1975
SHEET NO. 4 OF 4 SHEETS

ORIGINAL PLAN	DATE
SURVEY PLOTTED BY	
DRAWN BY	
DESIGNED BY	
QUANTITIES BY	
CHECKED BY	
NO.	