



FED. ROAD DIST. NO.	STATE	PROJ. NO.	FISCAL YEAR	SHEET NO.	TOTAL SHEETS
HAWAII	HAW.	710B-01-75M	1975	3	11

True North
Scale: 1"=40'

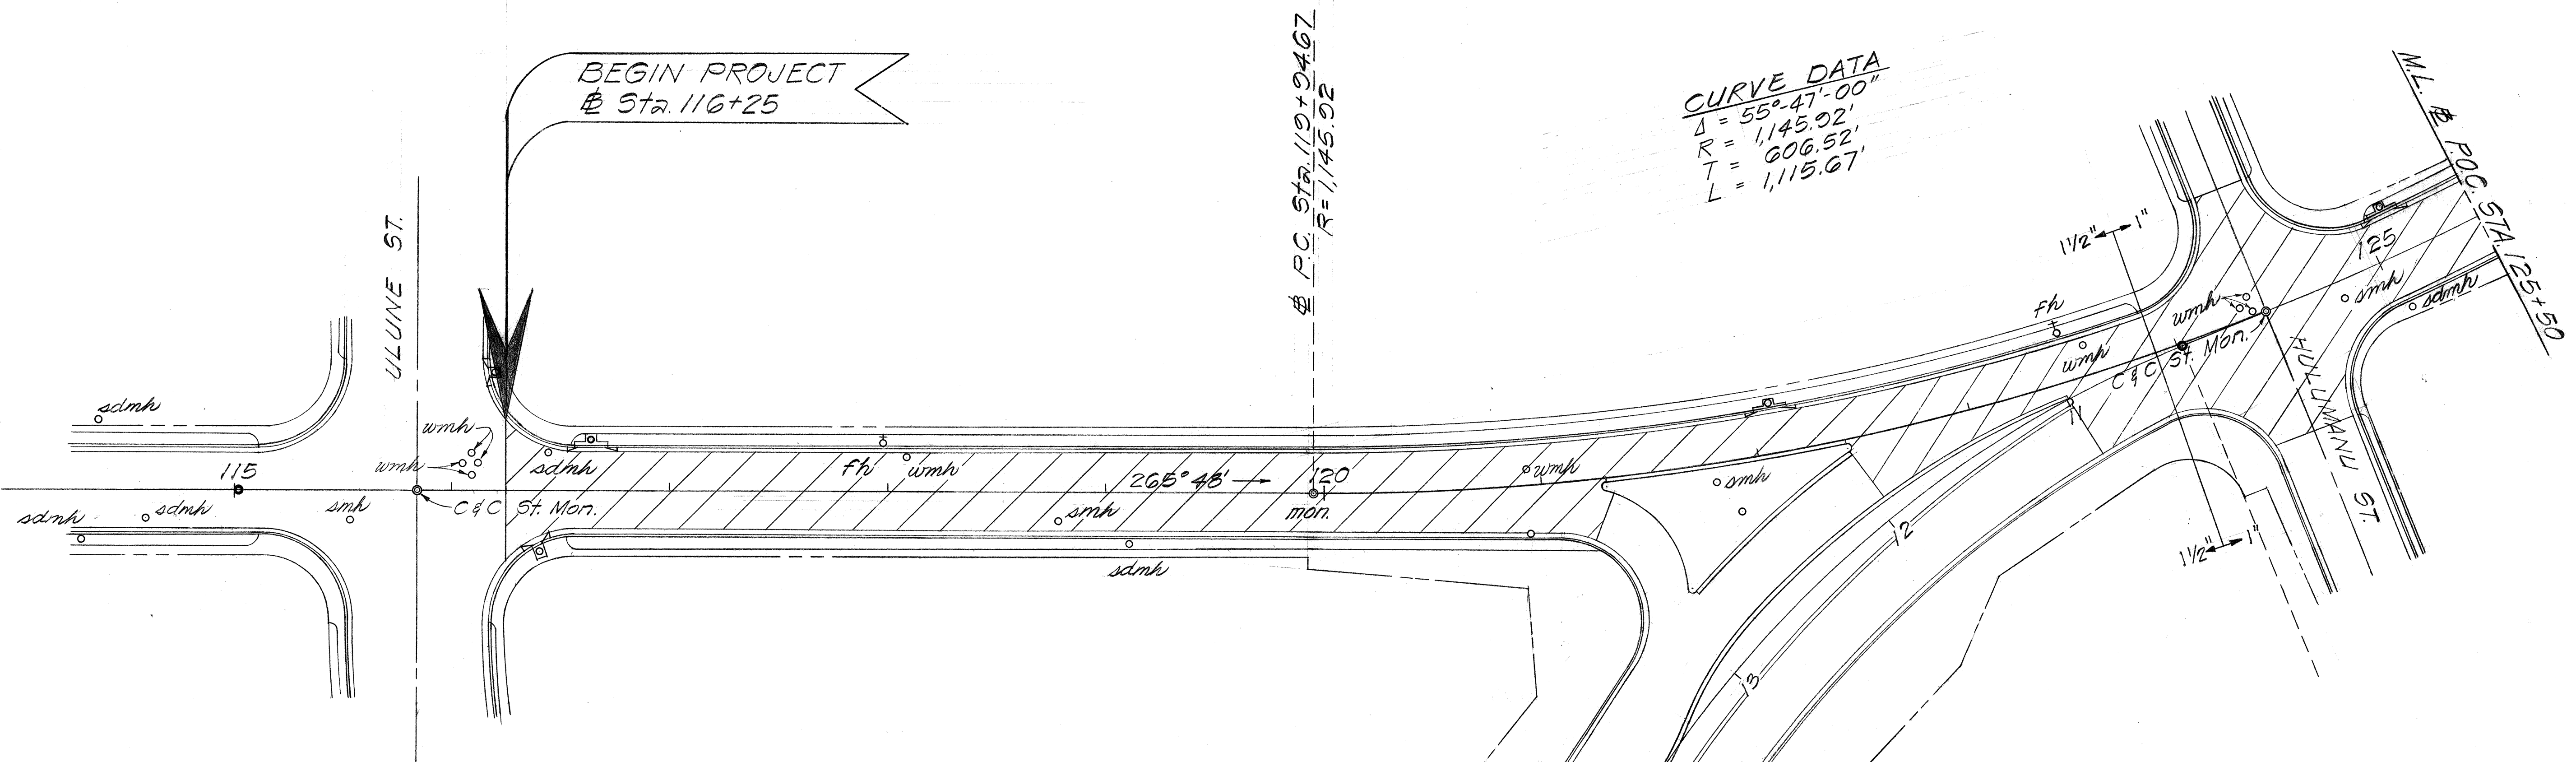

True North
Scale: 1"=40'

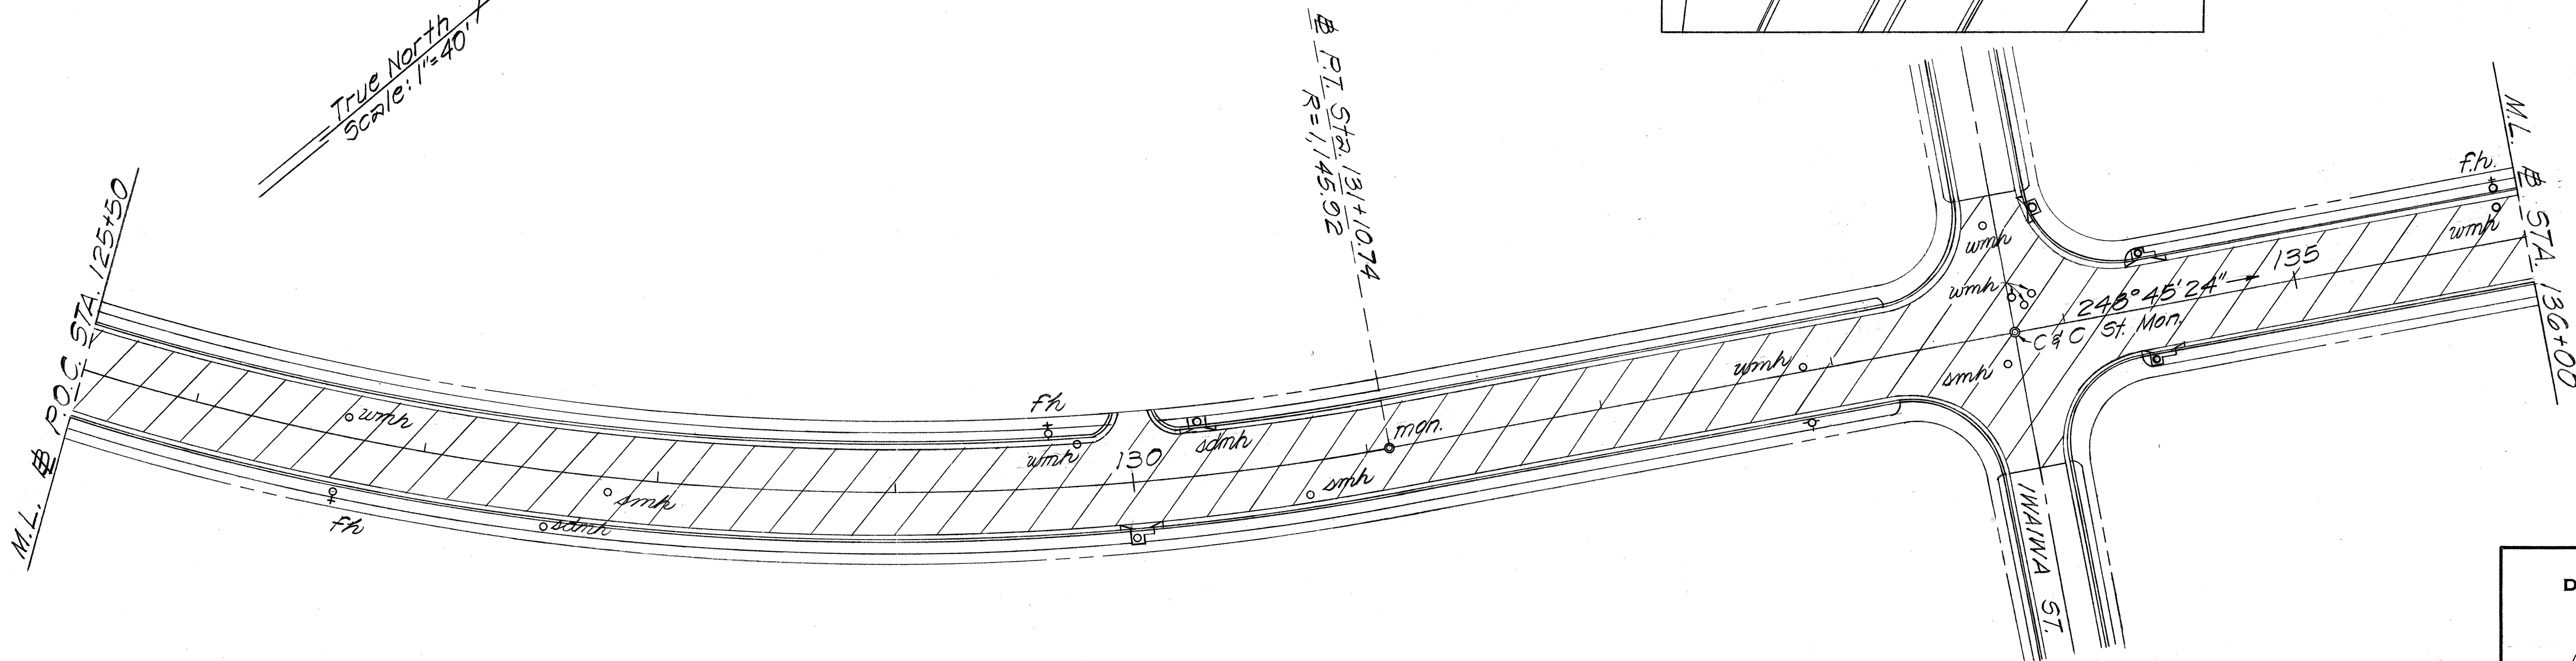

ORIGINAL PLAN	DATE
SURVEY PLOTTED BY	
DRAWN BY	
DESIGNED BY	
CHECKED BY	
NOTE BOOK	
No.	

STATE OF HAWAII
DEPARTMENT OF TRANSPORTATION
HIGHWAYS DIVISION



ROADWAY PLANS

HALAWA HTS. RD. RESURFACING
Proj. No. 710B-01-75M

Scale: 1"=40' Date: March, 1975

SHEET NO. 1 OF 4 SHEETS

FED. ROAD DIST. NO.	STATE	PROJ. NO.	FISCAL YEAR	SHEET NO.	TOTAL SHEETS
HAWAII	HAW.	710B-01-75M	1975	4	11

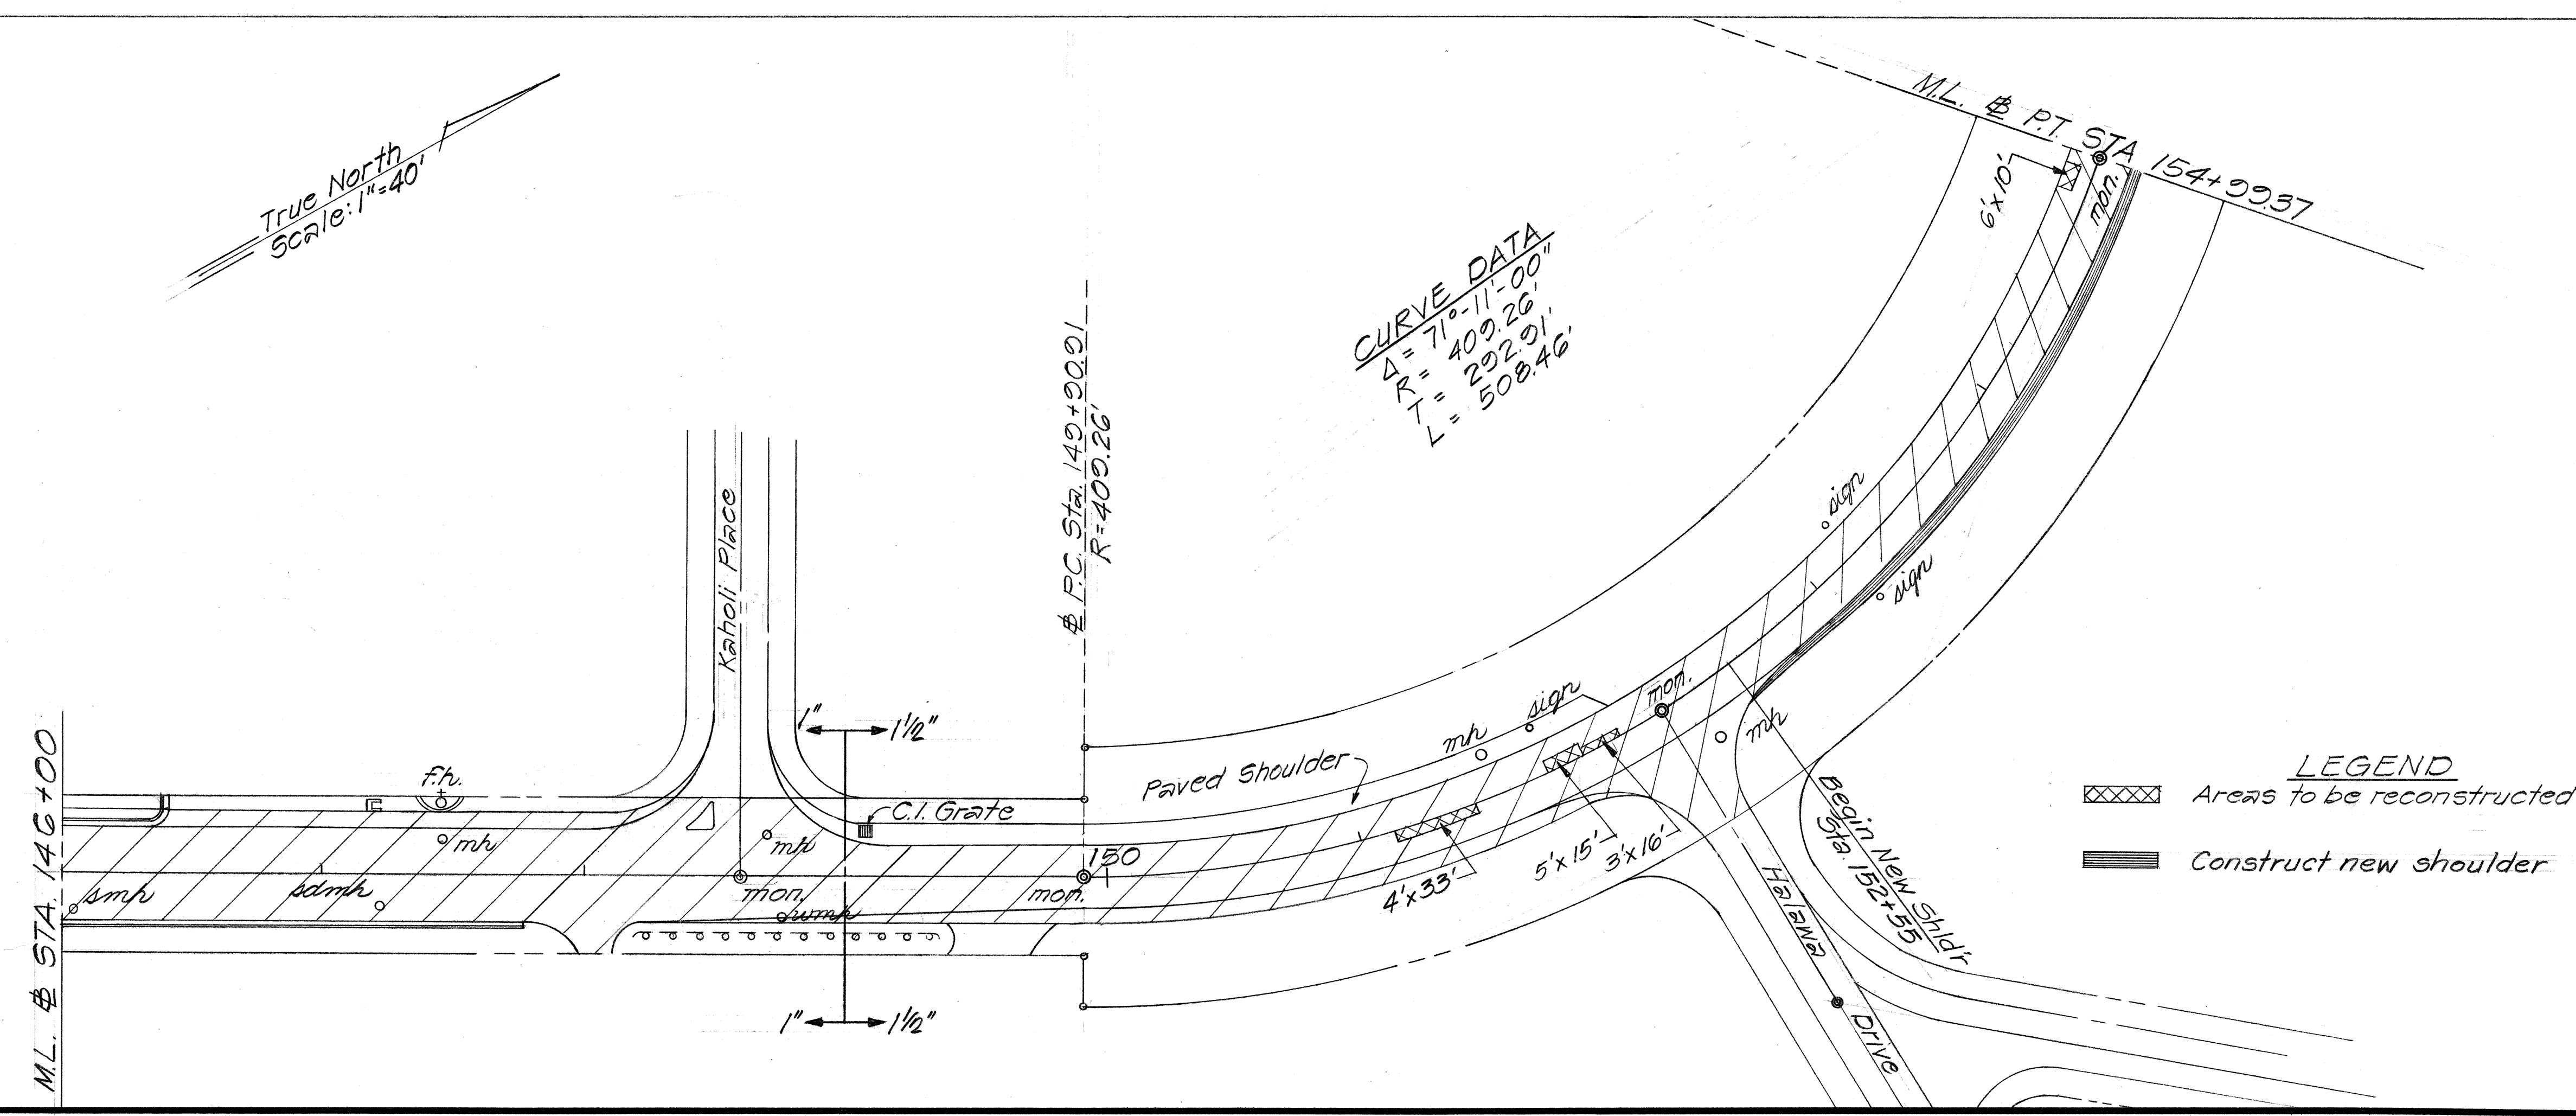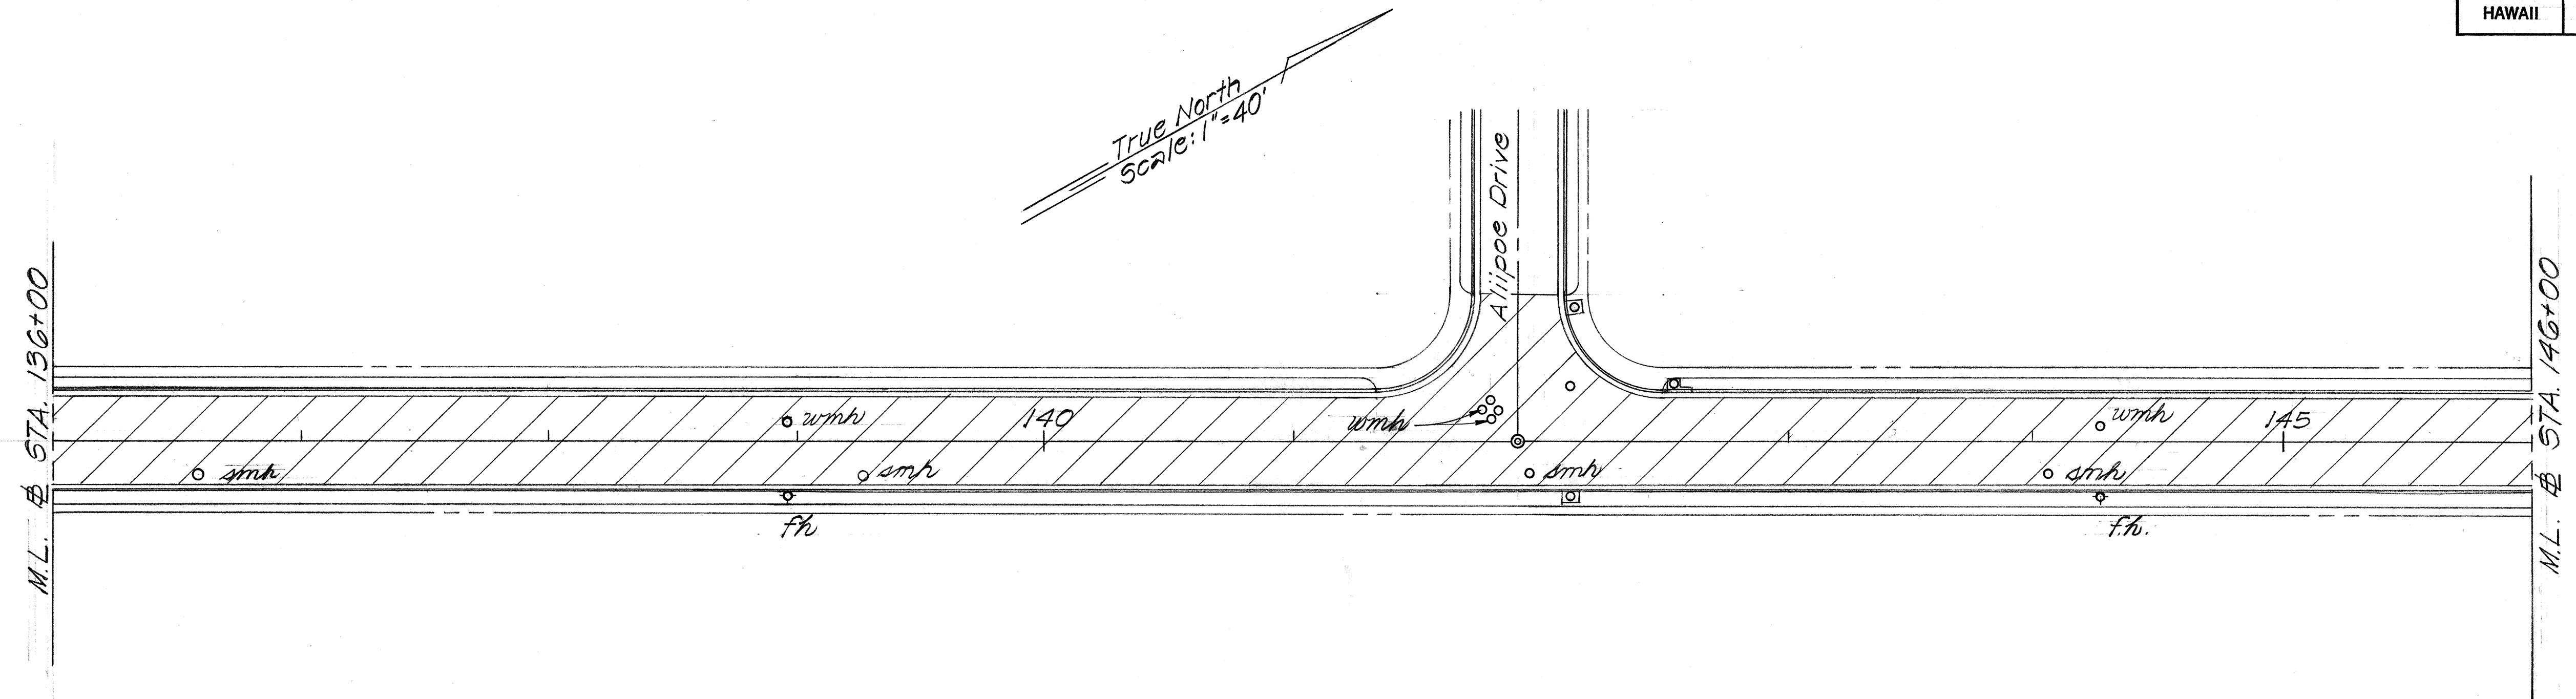



ORIGINAL PLAN	SURVEY PLOTTED BY	DATE
TRACED BY		
DESIGNED BY		
CHECKED BY		
NO.		

STATE OF HAWAII
DEPARTMENT OF TRANSPORTATION
HIGHWAYS DIVISION

ROADWAY PLANS
HALAWA HTS. RD. RESURFACING
Proj. No. 710B-01-75M

Scale: 1"=40' Date: March 1975
SHEET NO. 2 OF 4 SHEETS

FED. ROAD DIST. NO.	STATE	PROJ. NO.	FISCAL YEAR	SHEET NO.	TOTAL SHEETS
HAWAII	HAW.	710B-01-75M	1975	5	11

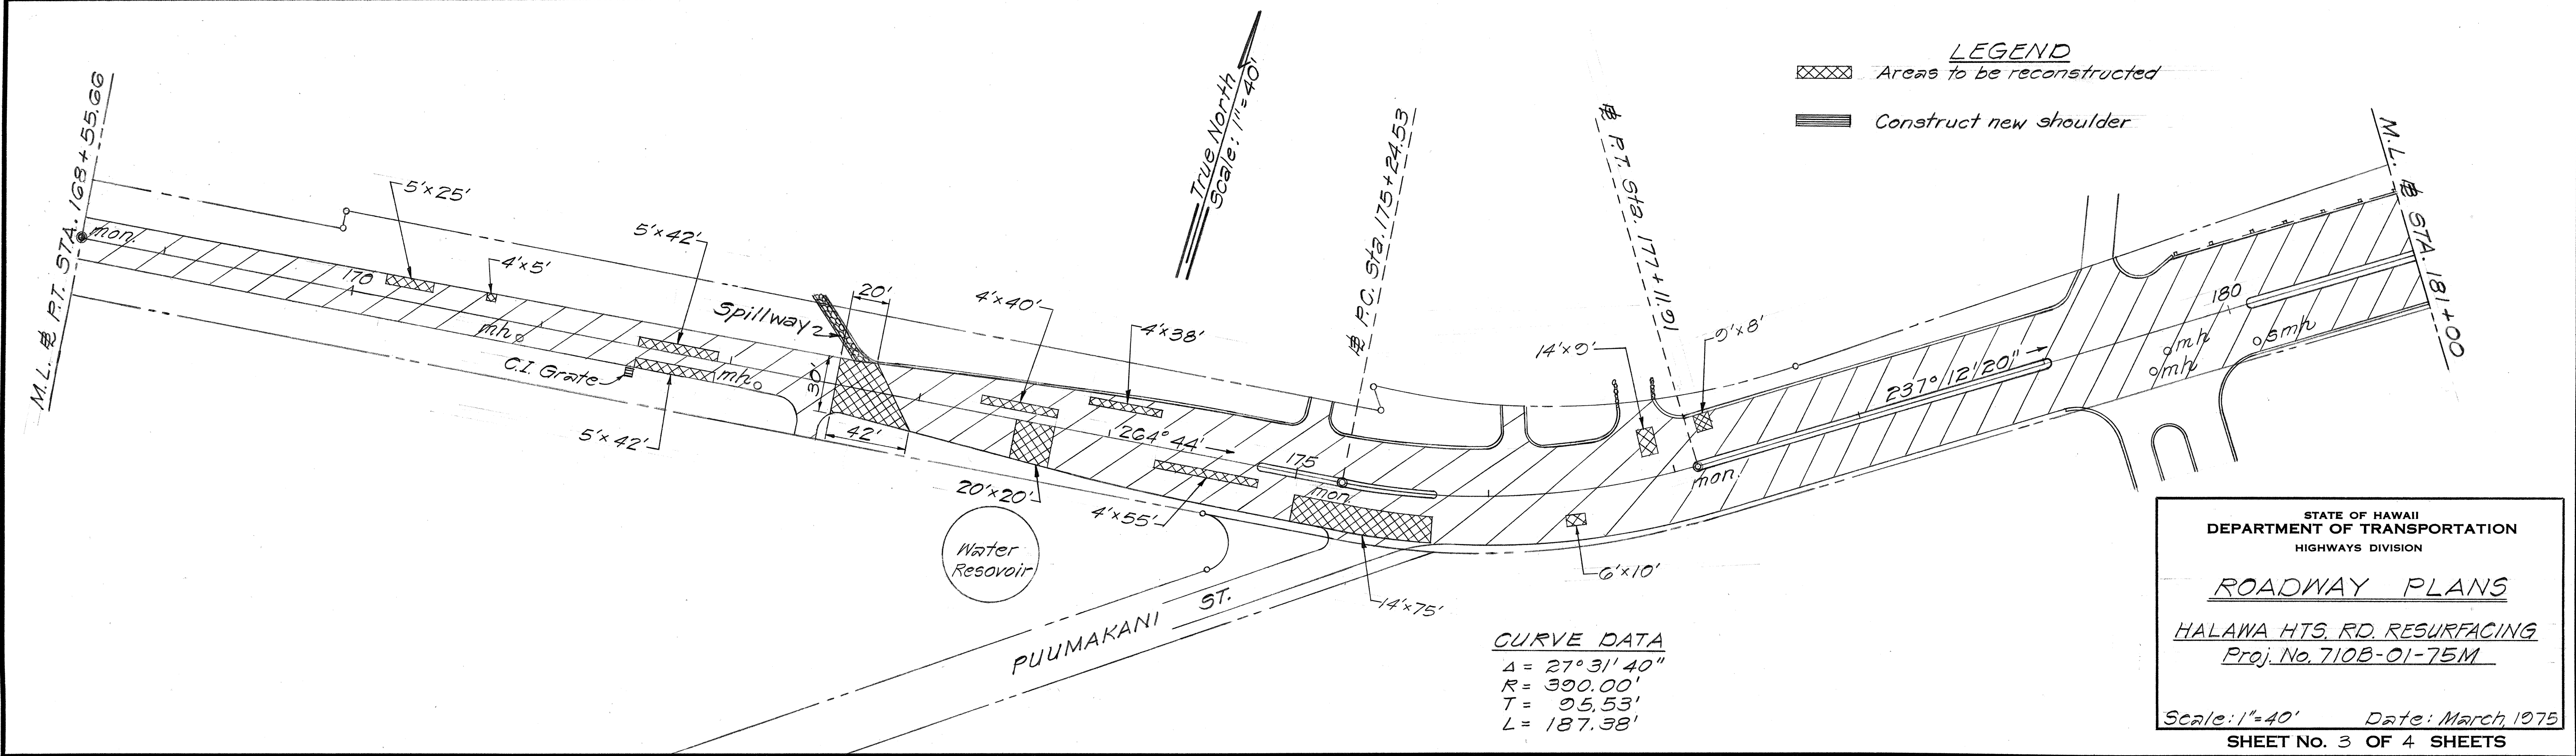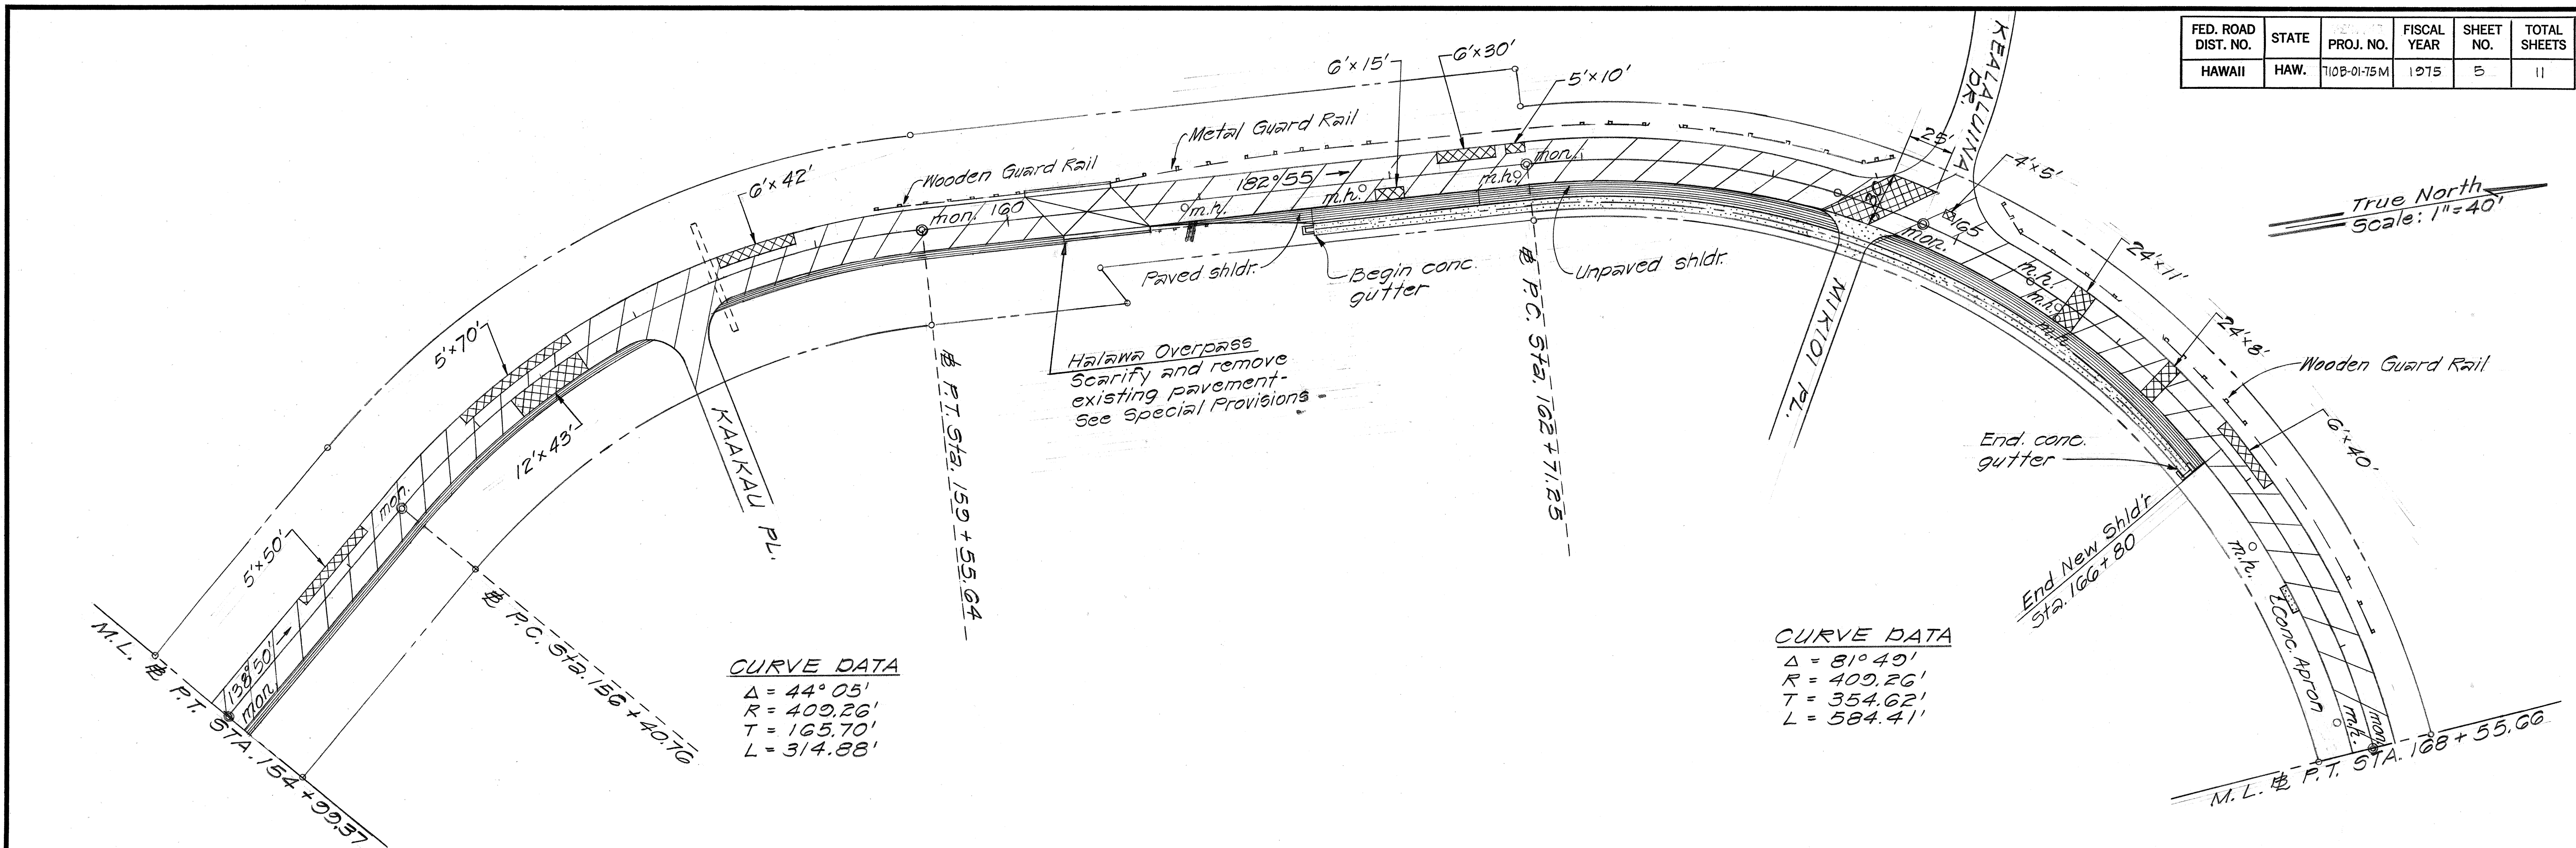


ORIGINAL	SURVEY PLOTTED BY	DATE
PLAN	DRAWN BY	" "
NOTE BOOK	DESIGNED BY	" "
No.	CHECKED BY	" "

STATE OF HAWAII
 DEPARTMENT OF TRANSPORTATION
 HIGHWAYS DIVISION

ROADWAY PLANS
 HALAWA HTS. RD. RESURFACING
 Proj. No. 710B-01-75M

Scale: 1"=40' Date: March, 1975
 SHEET NO. 3 OF 4 SHEETS

FED. ROAD DIST. NO.	STATE	PROJ. NO.	FISCAL YEAR	SHEET NO.	TOTAL SHEETS
HAWAII	HAW.	710B-01-75M	1975	6	11

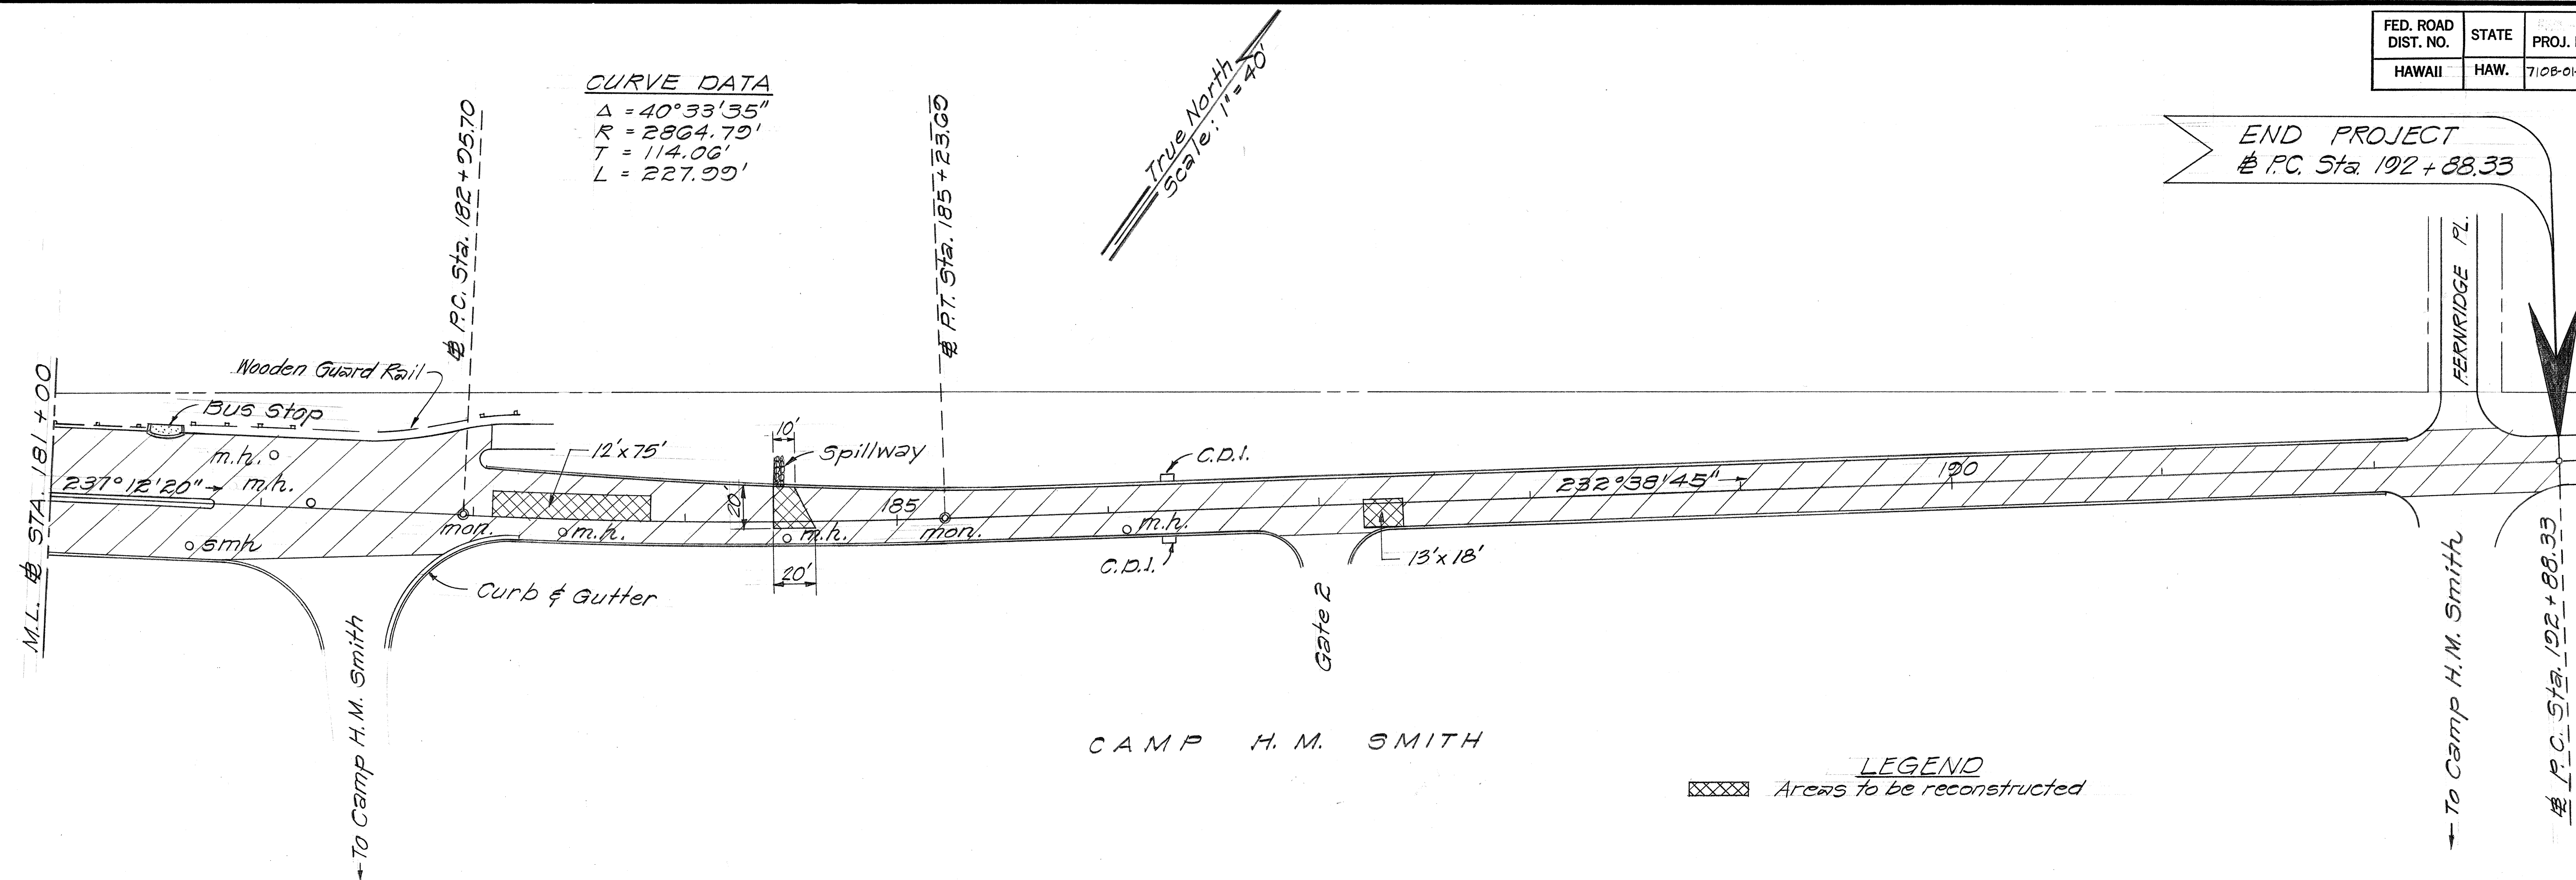

ORIGINAL PLAN	SURVEY PLOTTED BY	DATE
NO. 1	DRAWN BY	"
	DESIGNED BY	"
	CHECKED BY	"

STATE OF HAWAII
DEPARTMENT OF TRANSPORTATION
HIGHWAYS DIVISION

ROADWAY PLANS

HALAWA HTS. RD. RESURFACING
Proj. No. 710B-01-75M

Scale: 1"=40' Date: March, 1975
SHEET NO. 4 OF 4 SHEETS