





PLOTTING
COLORS PEN
1 R 1
2 Y 2
3 G 3
4 B 4
5 B 5
6 M 6
7 W 7
8 W 8
9 W 9
10 W 10
11 W 11
12 W 12
13 W 13
14 W 14
15 W 15
SCALE: 1"=60'

LEGEND

- LIMITS OF WORK
- STREET LIGHT
- TRAFFIC LIGHT
- ⊕ EXISTING FIRE HYDRANT
- EXISTING STREET LIGHT
- RIGHT-OF-WAY LINE
- PROPERTY LINE
- TRAFFIC SIGNAL PULLBOX (TYPE A)
- TRAFFIC SIGNAL PULLBOX (TYPE B)

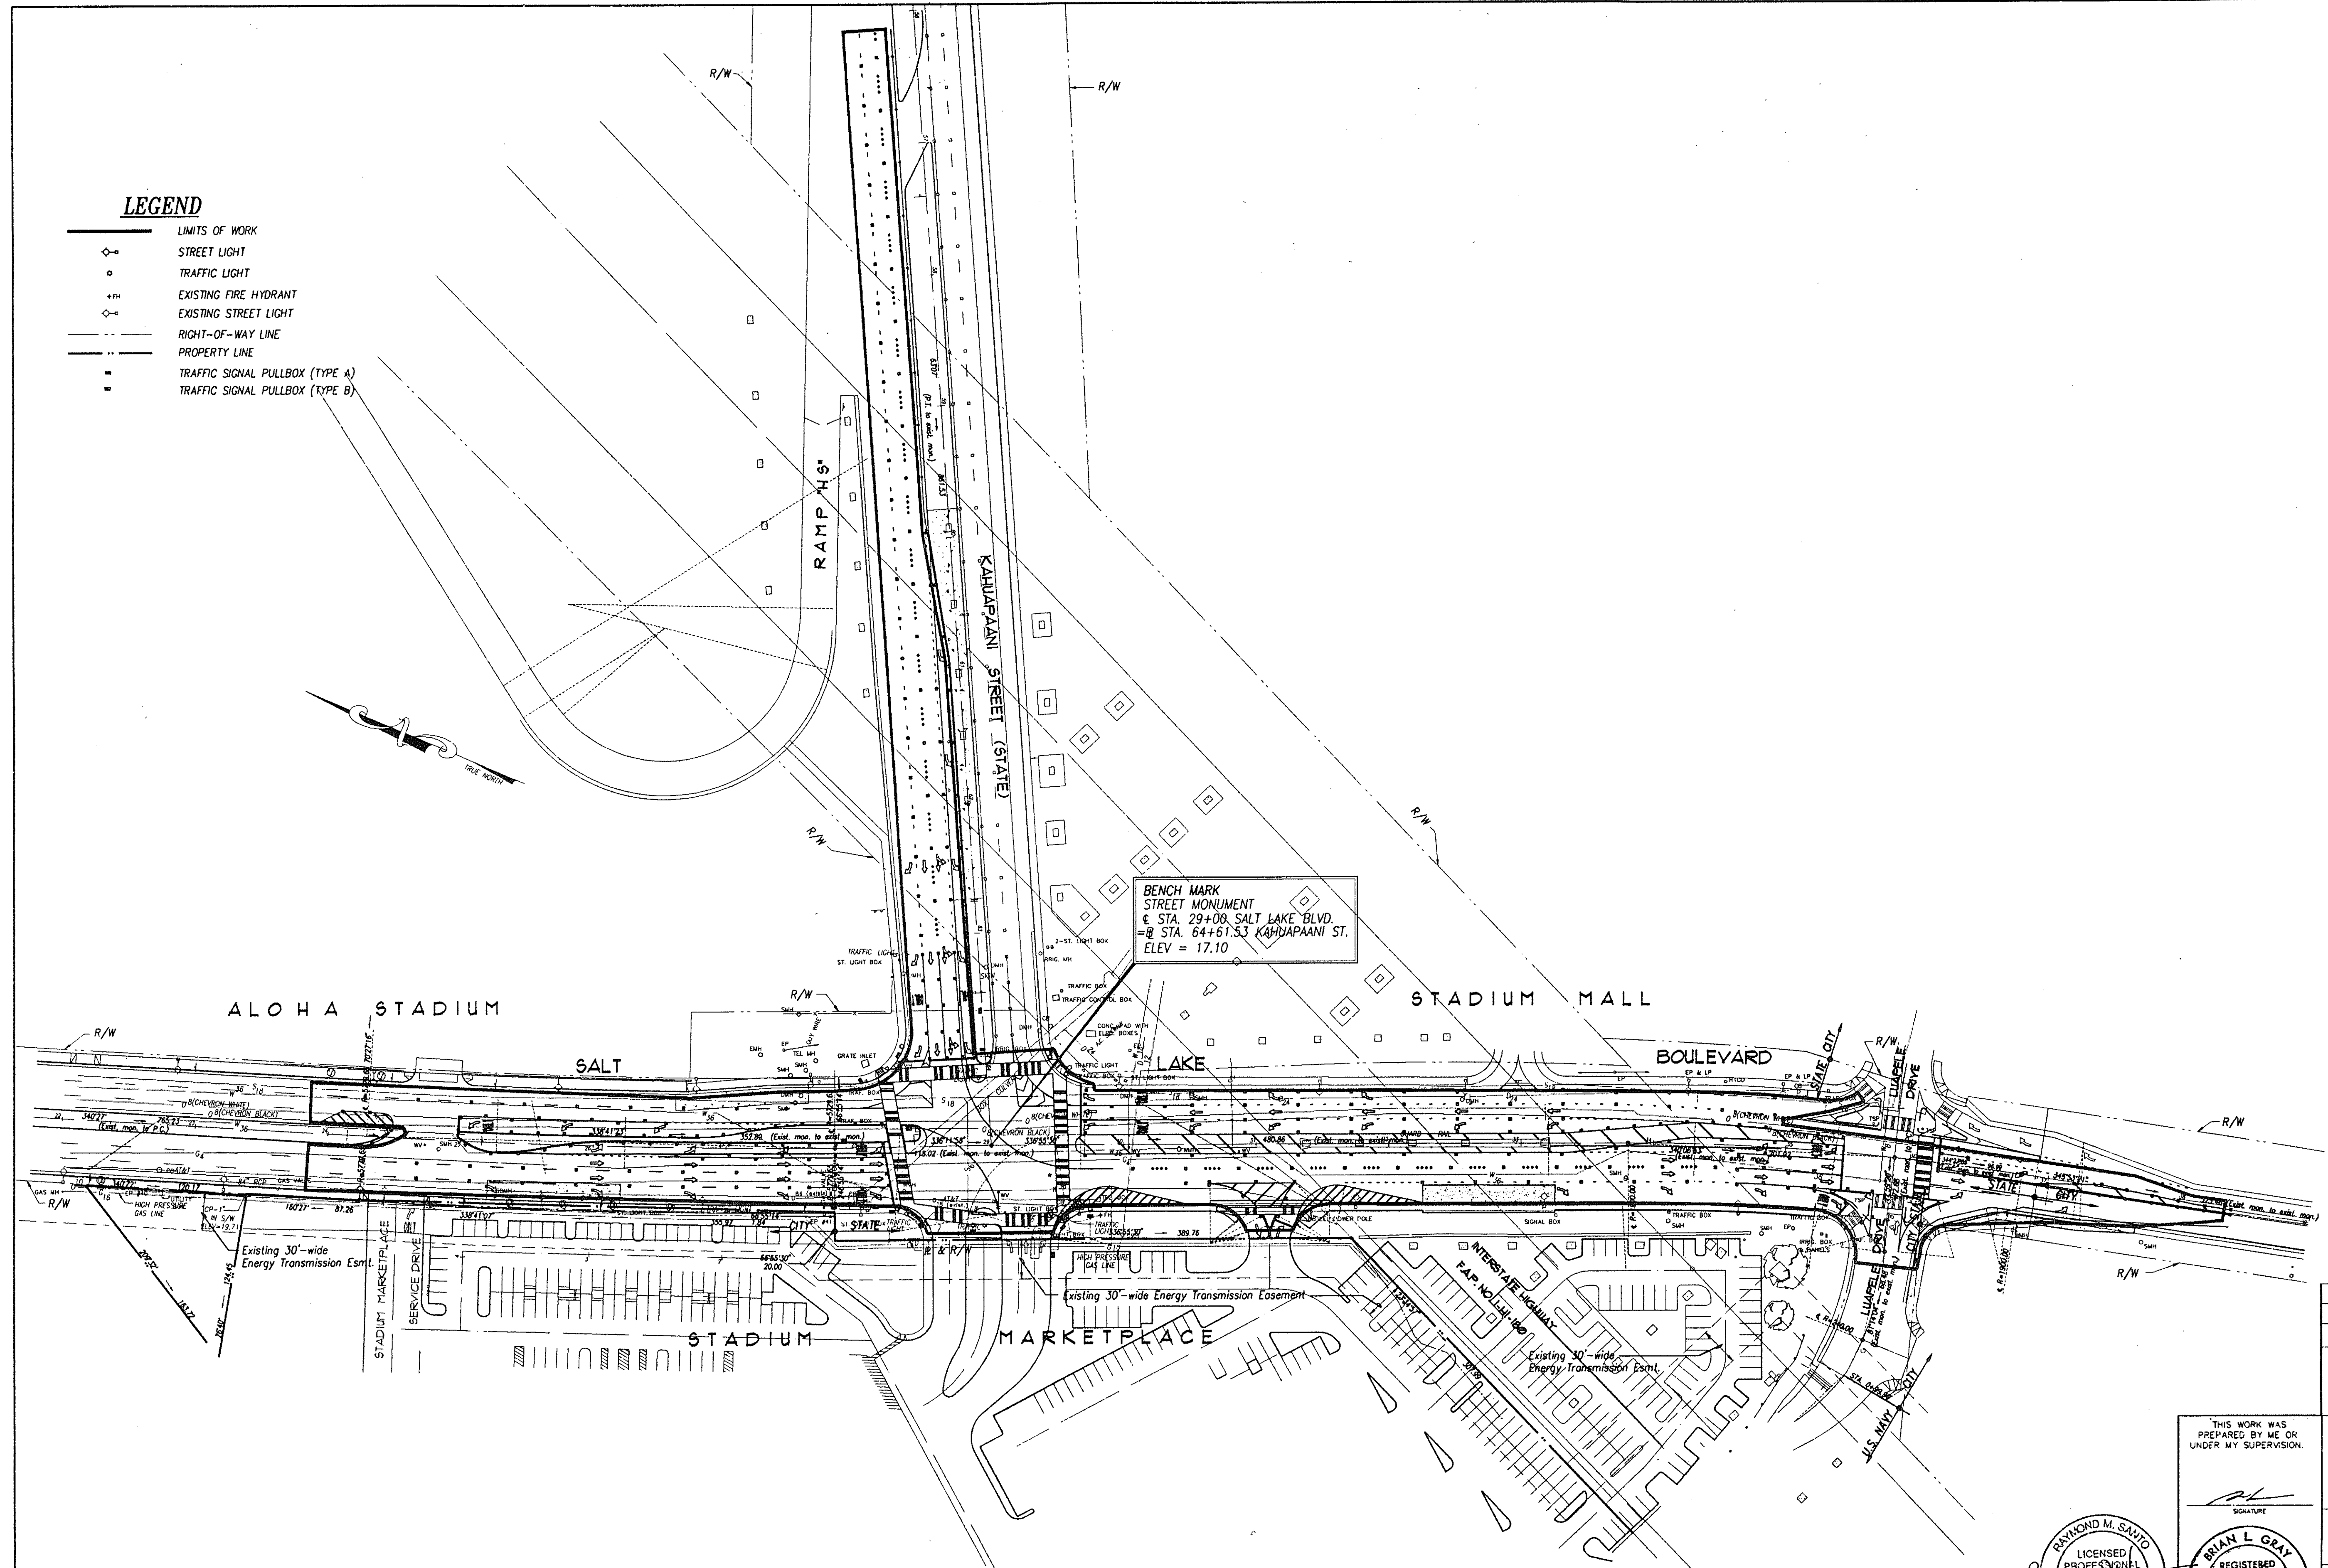

GENERAL PLAN

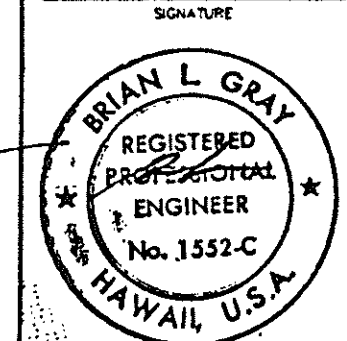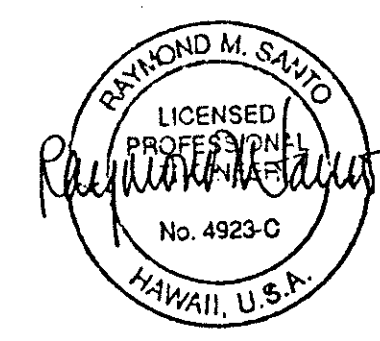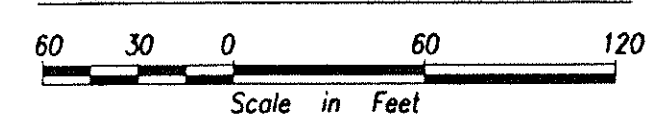

REVISION	DATE	DESCRIPTION	BY	APPR'D.

GRAY, HONG, BILLS & ASSOCIATES, INC.
CONSULTING ENGINEERS
119 MERCANT ST. SUITE 607

**SALT LAKE BOULEVARD IMPROVEMENTS
AT STADIUM MARKETPLACE**
UNDER THE PROVISIONS OF ORDINANCE NO. 2412, AS AMENDED
T.M.K.: 9 - 9 - 02
HALAWA, EWA, OAHU, HAWAII

GENERAL PLAN

ENGINEER RS DRAWN BY DK CHECKED BY RS

APPROVED BY: Brian L. Gray 10/27/93
DATE

THIS WORK WAS PREPARED BY ME OR UNDER MY SUPERVISION.

DEPT. OF TRANSPORTATION SERVICES
(FOR CONSTRUCTION WITHIN THE CITY R.O.W. ONLY)

PROJECT TITLE: KMAST
CAD DWG. 23284GP
DATE: OCTOBER 28, 1993