
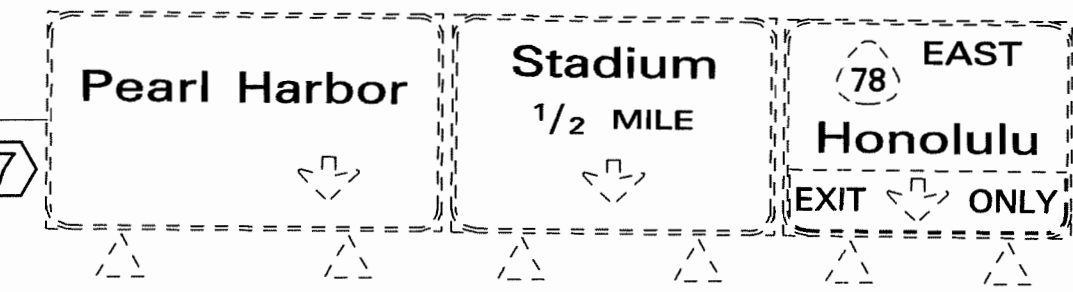
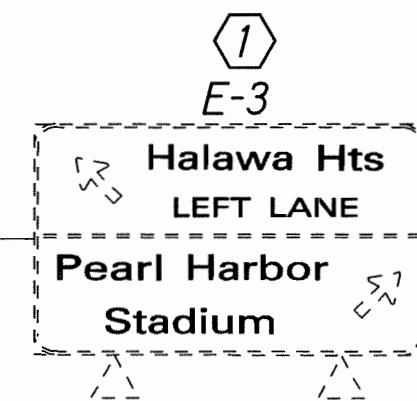
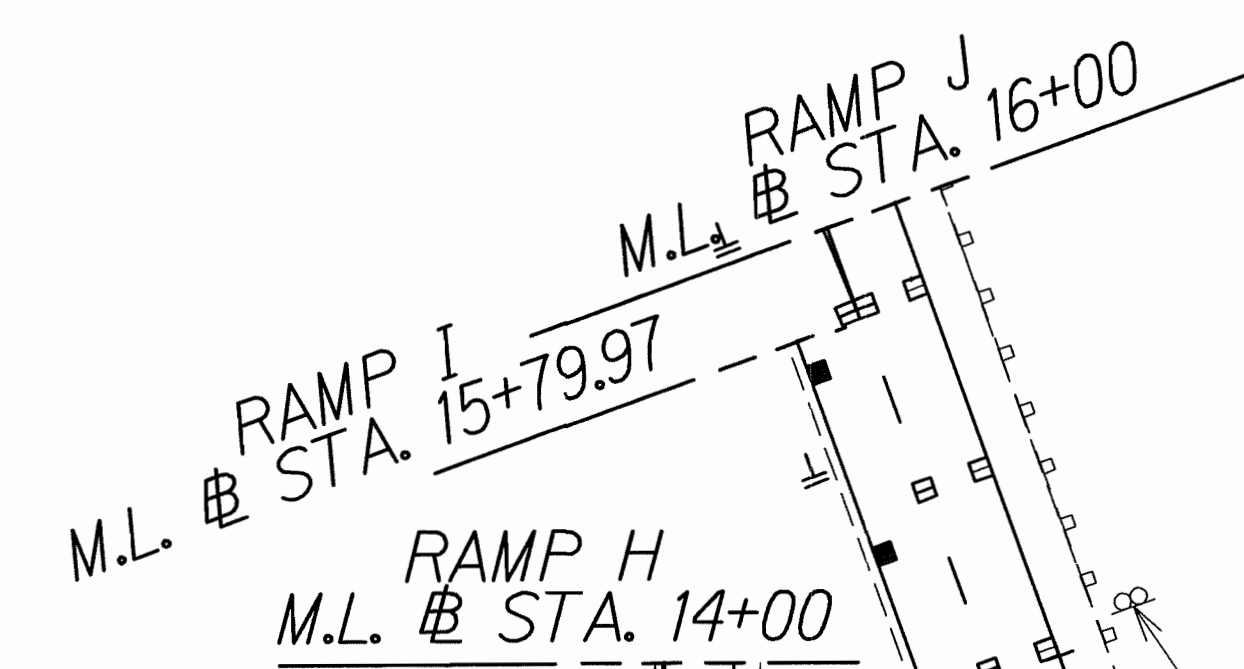
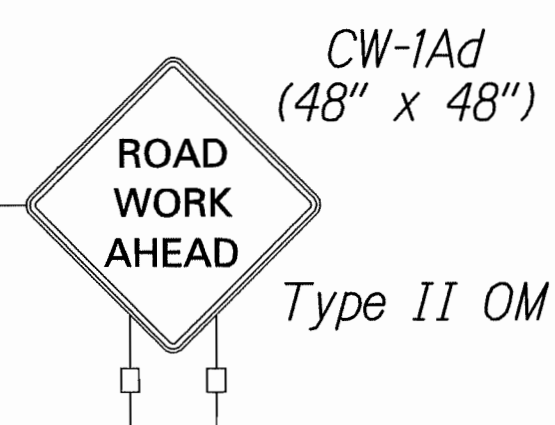
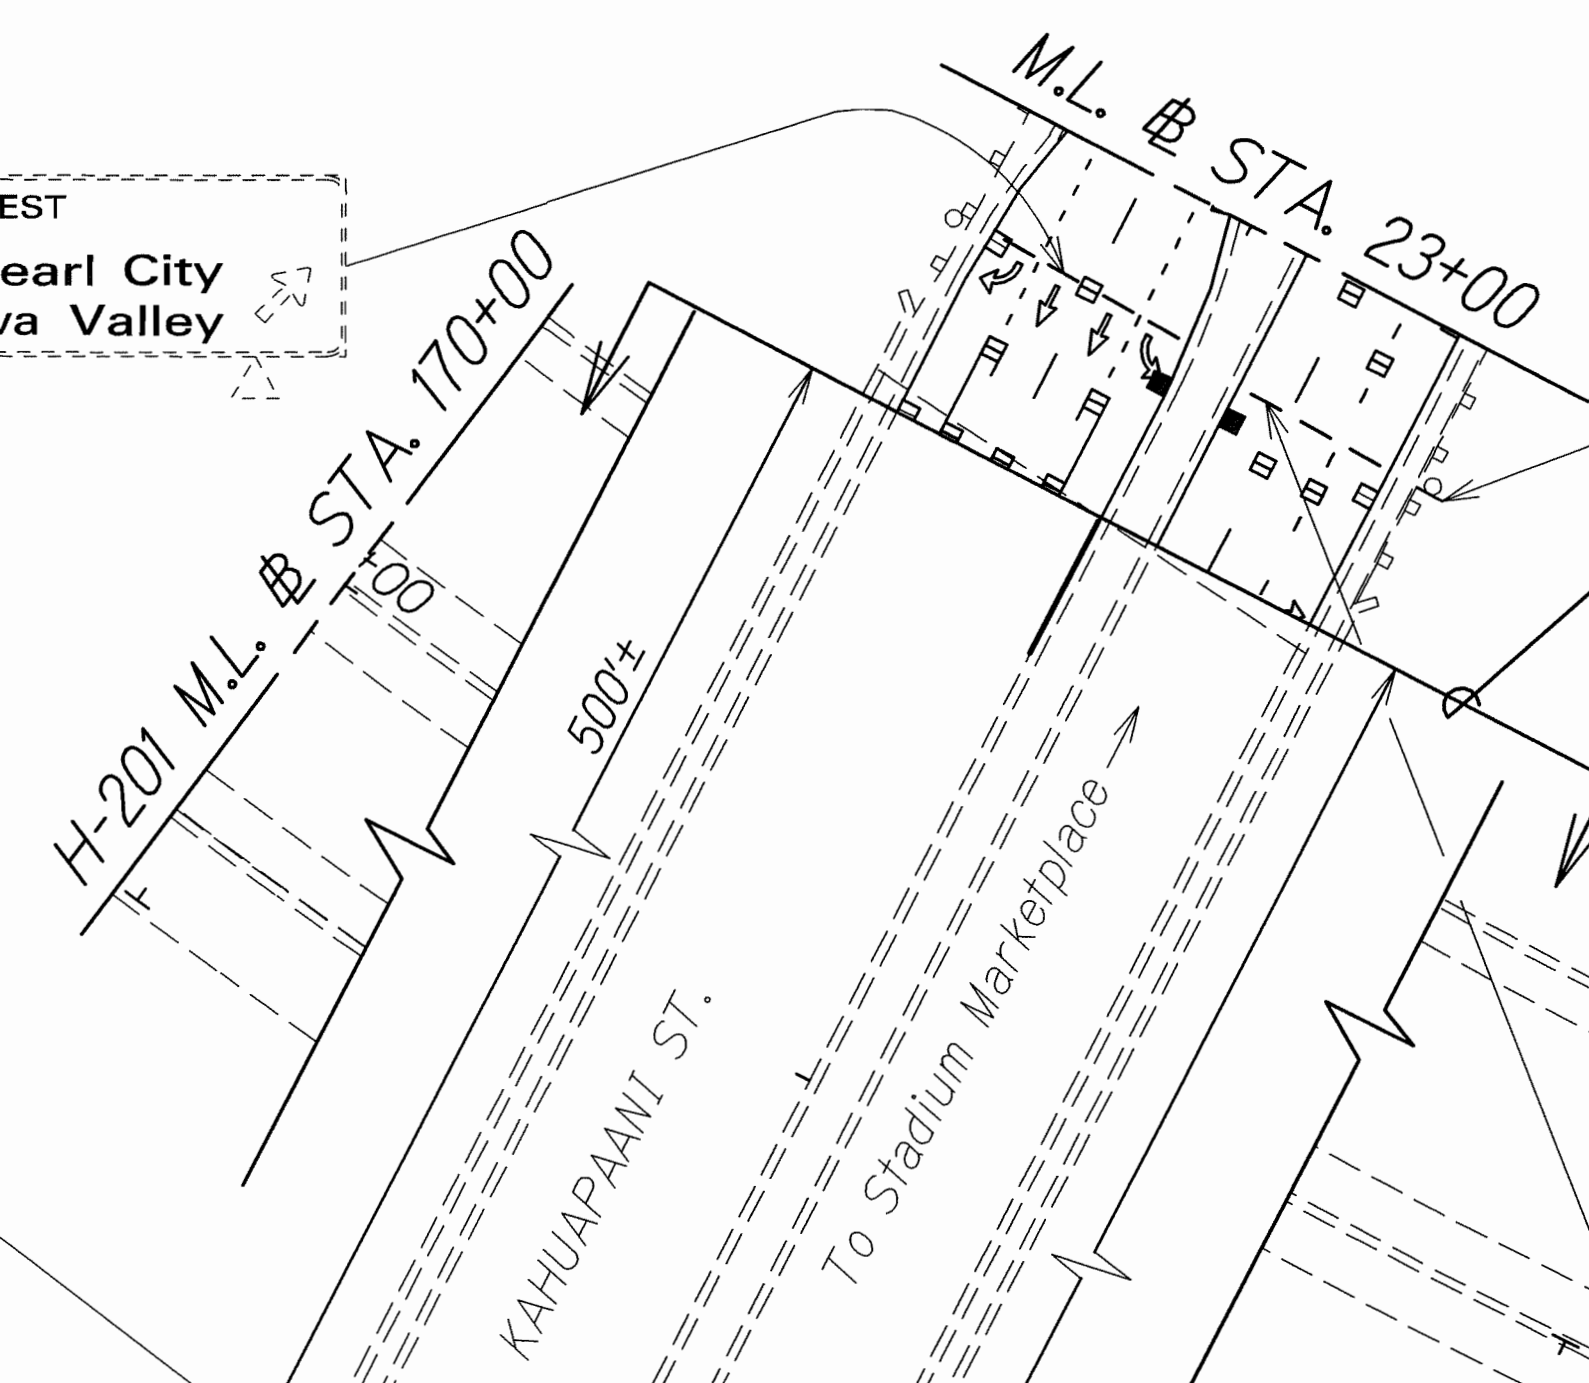
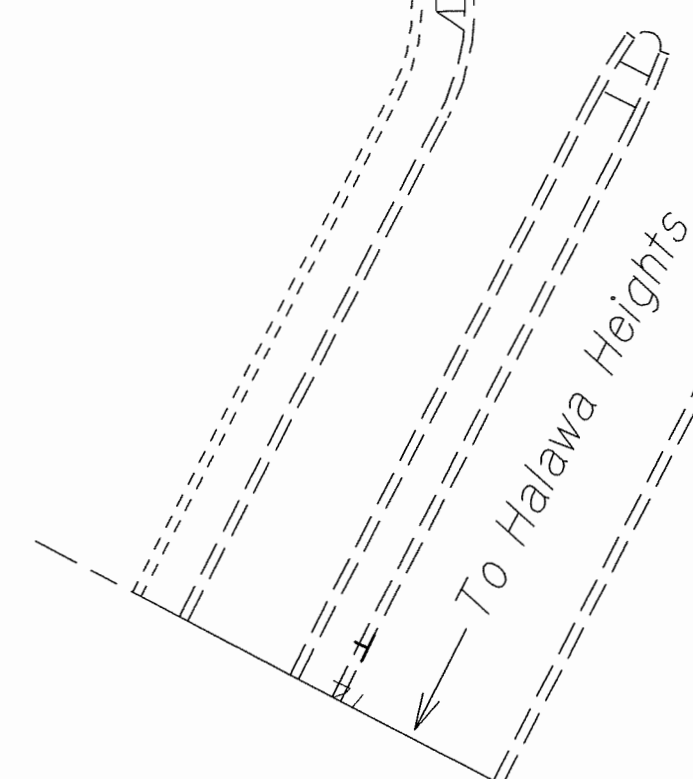
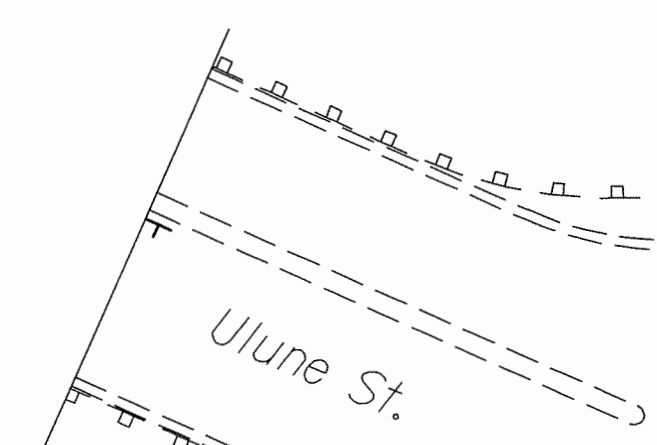
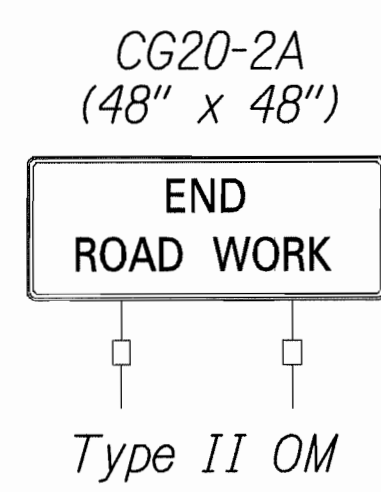


FED. ROAD DIST. NO.	STATE	FED. AID PROJ. NO.	FISCAL YEAR	SHEET NO.	TOTAL SHEETS
HAWAII	HAW.	STP-7241(002)	2012	64	81

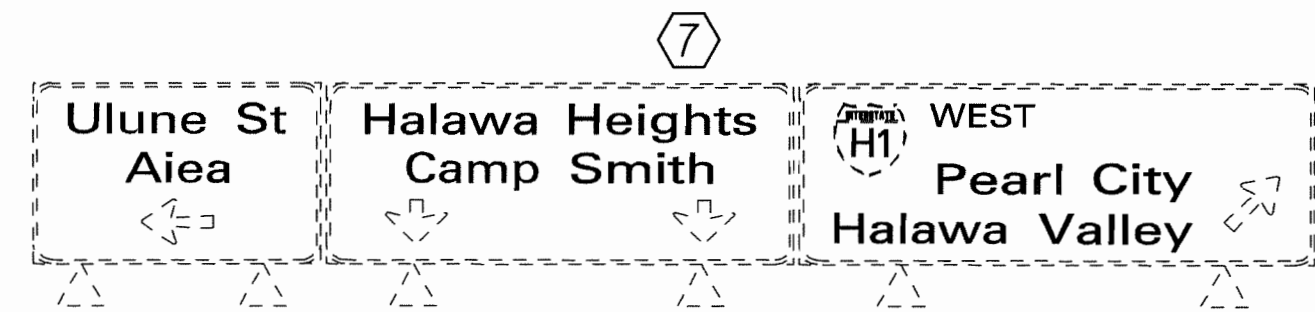

- KEY:**
- ① Exist. Sign(s) & Post(s) to Remain
 - ② Add New Sign(s) on Exist. Post(s)
 - ③ Remove Exist. Sign(s) & Replace w/ New Sign(s)
 - ④ Install New Sign(s) w/ New Post(s)
 - ⑤ Remove Exist. Sign(s) & Install on New Post(s)
 - ⑥ Install New Sign(s)
 - ⑦ Exist. Sign(s) to Remain
 - ⑧ Remove Exist. Sign(s) & Reinstall Sign(s) on New Light Pole


STATE OF HAWAII
DEPARTMENT OF TRANSPORTATION
HIGHWAYS DIVISION

PAVEMENT MARKING & SIGNING PLAN
KAHUAPAANI STREET RESURFACING
Moanalua Freeway to Salt Lake Blvd.
Federal Aid Project No. STP-7241(002)
Scale: 1"=40' Date: April, 2010

SHEET No. T3 OF 15 SHEETS

SURVEY PLOTTED BY	DATE
DESIGNED BY	
TRACED BY	
DESIGNED BY	
QUANTITIES BY	
CHECKED BY	

FED. ROAD DIST. NO.	STATE	FED. AID PROJ. NO.	FISCAL YEAR	SHEET NO.	TOTAL SHEETS
HAWAII	HAW.	STP-7241(002)	2012	65	81

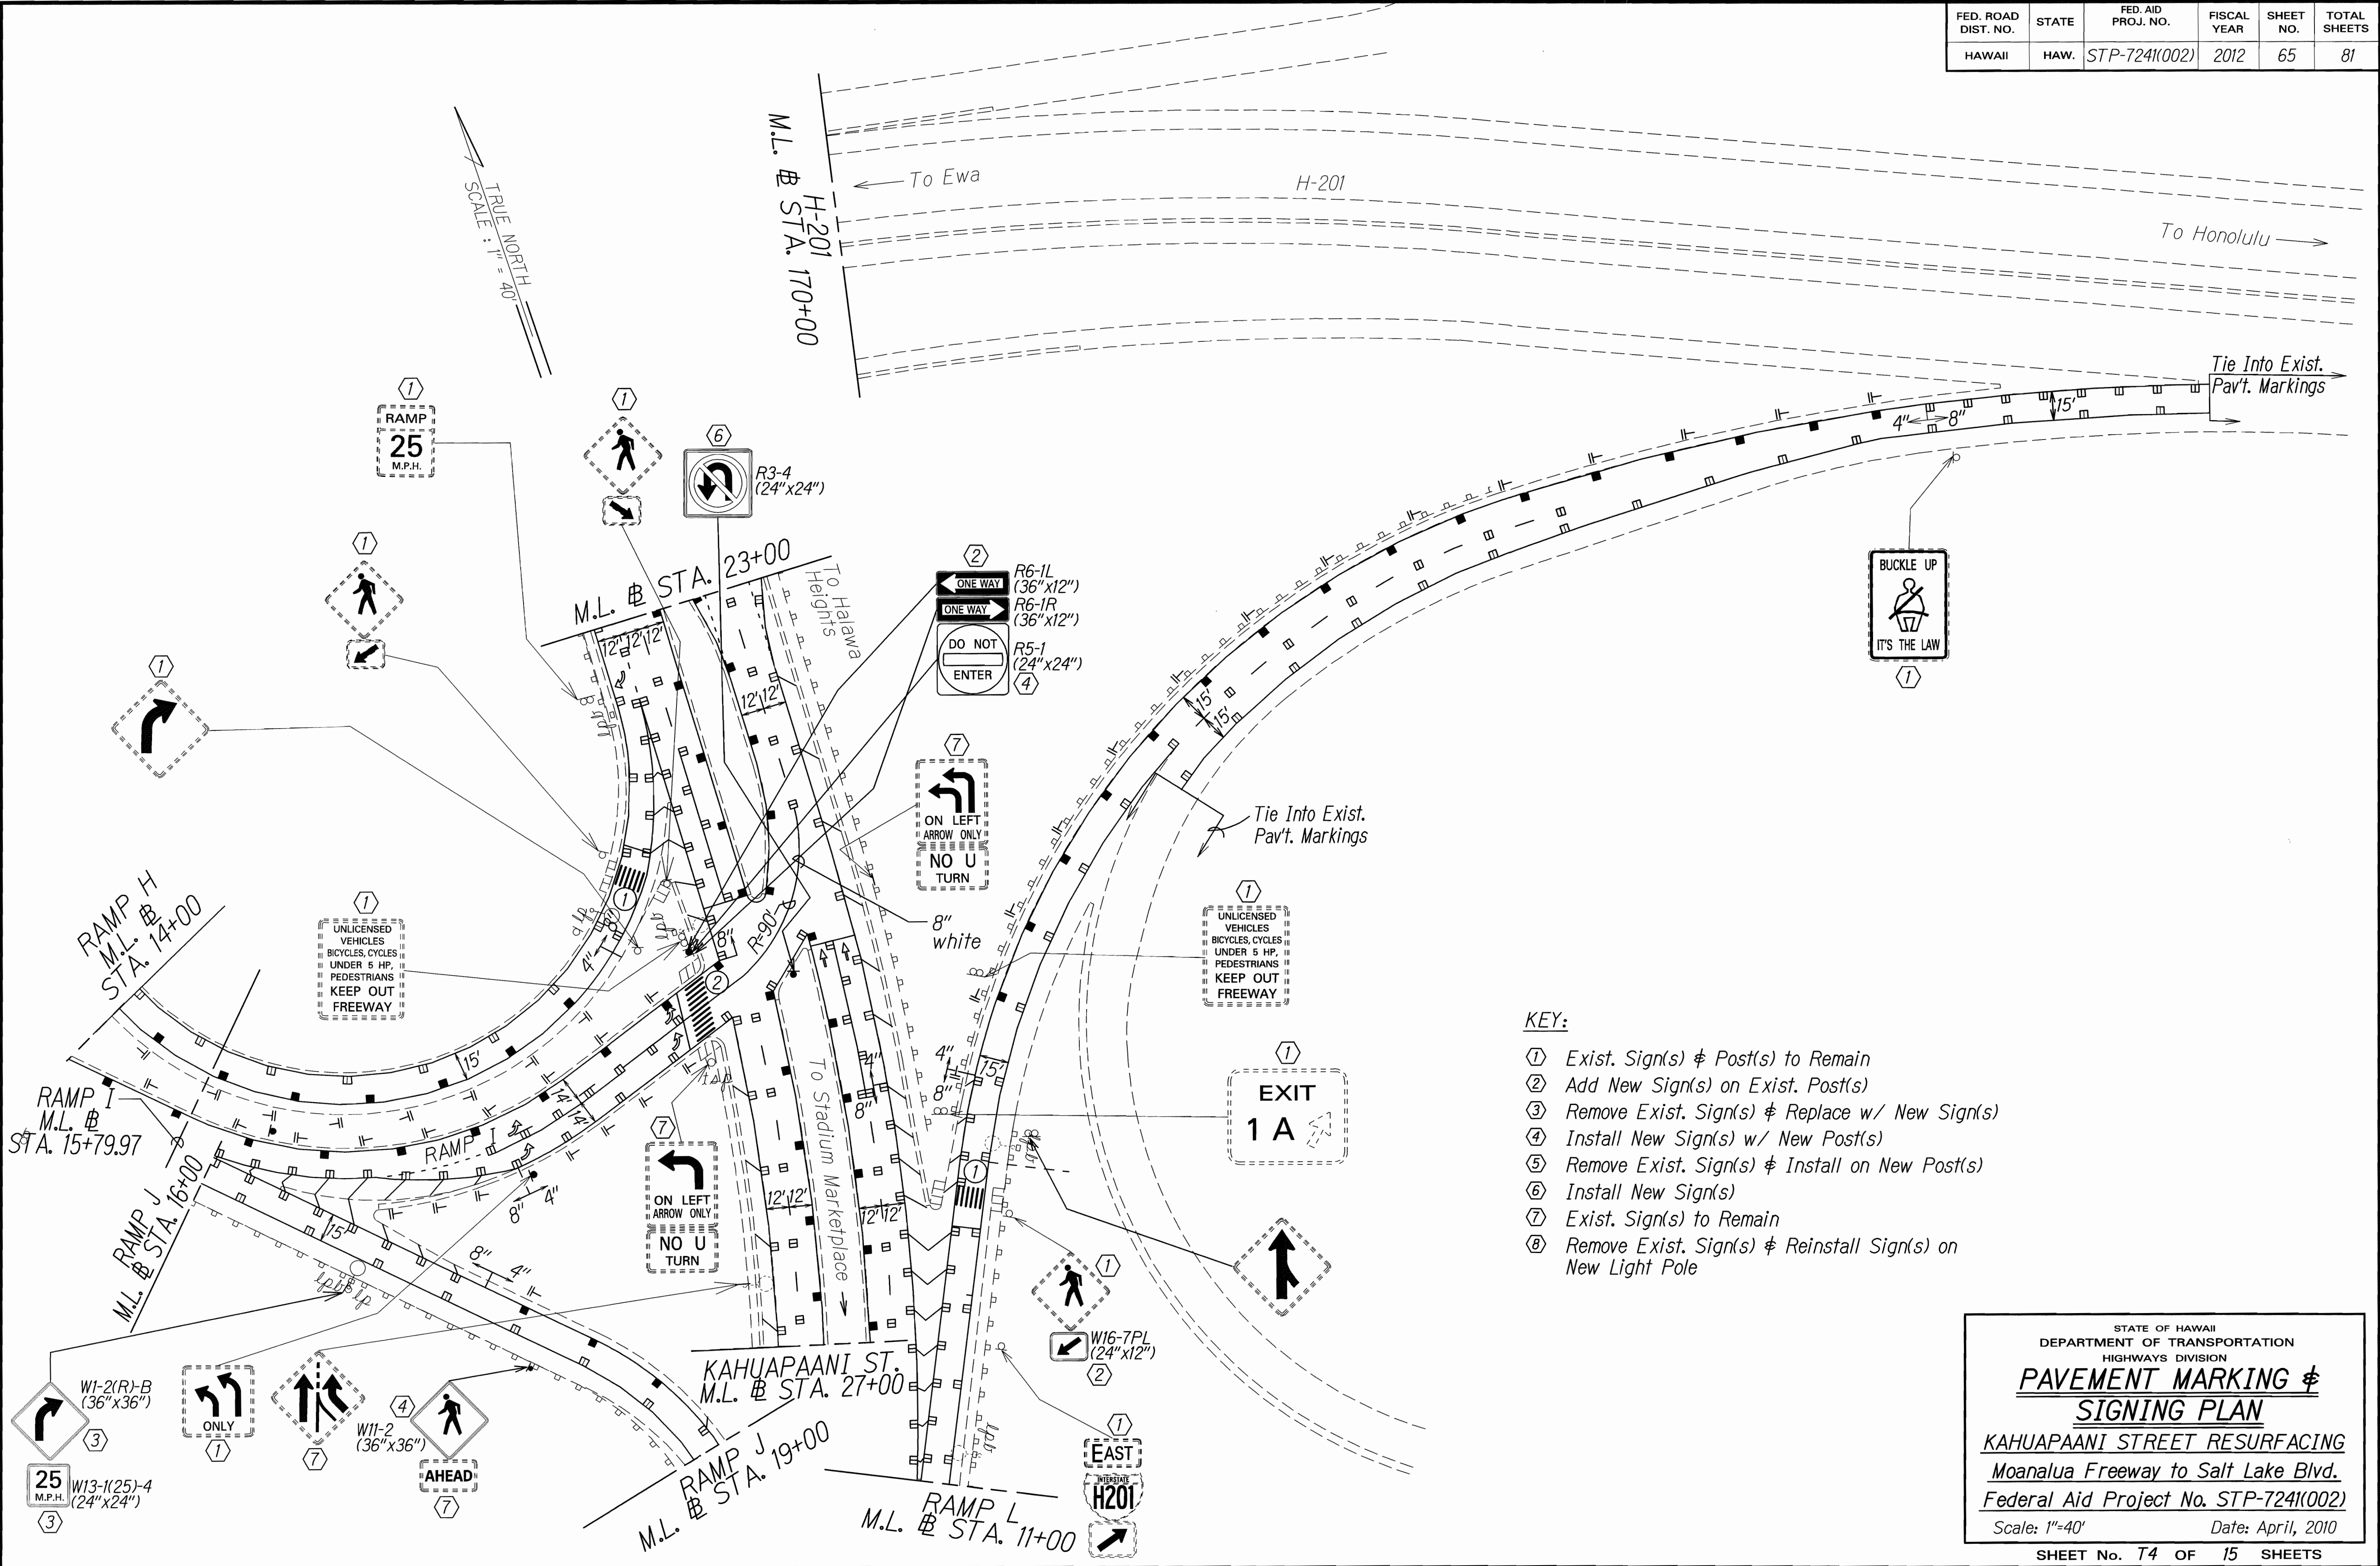


- KEY:
- ① Exist. Sign(s) & Post(s) to Remain
 - ② Add New Sign(s) on Exist. Post(s)
 - ③ Remove Exist. Sign(s) & Replace w/ New Sign(s)
 - ④ Install New Sign(s) w/ New Post(s)
 - ⑤ Remove Exist. Sign(s) & Install on New Post(s)
 - ⑥ Install New Sign(s)
 - ⑦ Exist. Sign(s) to Remain
 - ⑧ Remove Exist. Sign(s) & Reinstall Sign(s) on New Light Pole

STATE OF HAWAII
DEPARTMENT OF TRANSPORTATION
HIGHWAYS DIVISION

PAVEMENT MARKING &
SIGNING PLAN

KAHUAPAANI STREET RESURFACING
Moanalua Freeway to Salt Lake Blvd.
Federal Aid Project No. STP-7241(002)
Scale: 1"=40' Date: April, 2010

FED. ROAD DIST. NO.	STATE	FED. AID PROJ. NO.	FISCAL YEAR	SHEET NO.	TOTAL SHEETS
HAWAII	HAW.	STP-724(002)	2012	66	81

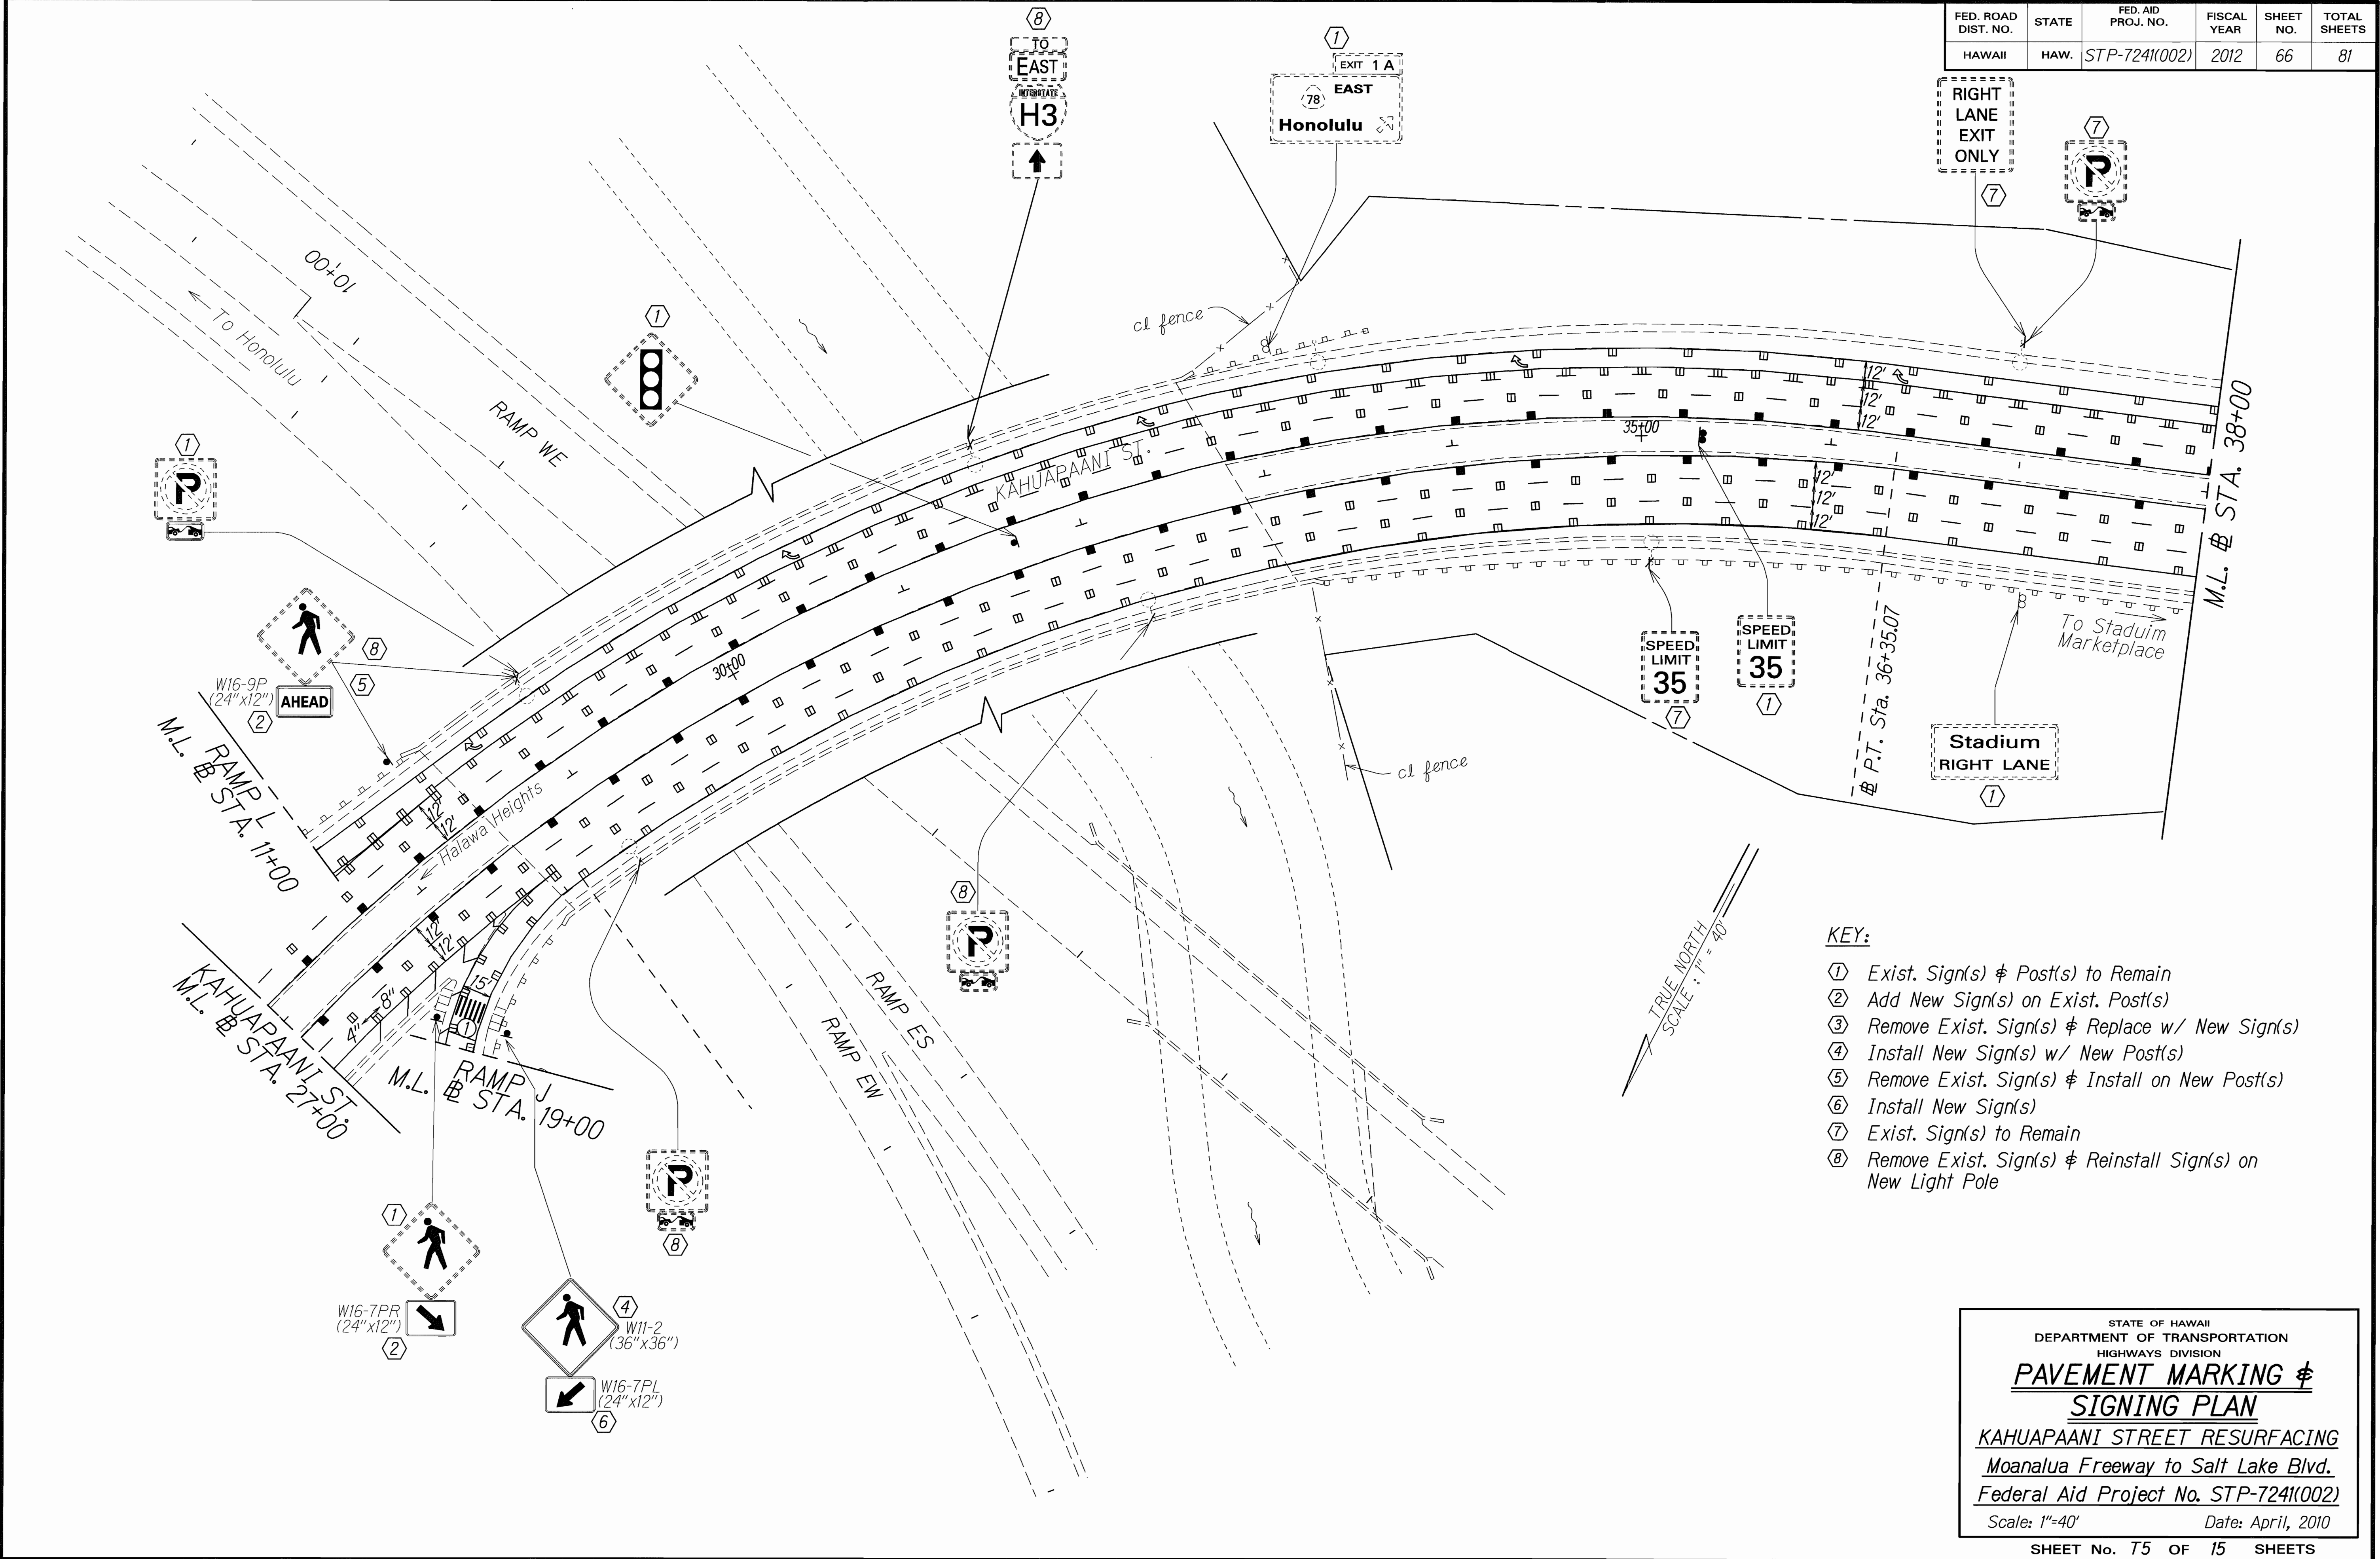

- KEY:
- ① Exist. Sign(s) & Post(s) to Remain
 - ② Add New Sign(s) on Exist. Post(s)
 - ③ Remove Exist. Sign(s) & Replace w/ New Sign(s)
 - ④ Install New Sign(s) w/ New Post(s)
 - ⑤ Remove Exist. Sign(s) & Install on New Post(s)
 - ⑥ Install New Sign(s)
 - ⑦ Exist. Sign(s) to Remain
 - ⑧ Remove Exist. Sign(s) & Reinstall Sign(s) on New Light Pole

STATE OF HAWAII
DEPARTMENT OF TRANSPORTATION
HIGHWAYS DIVISION

PAVEMENT MARKING & SIGNING PLAN


KAHUPAANI STREET RESURFACING
Moanalua Freeway to Salt Lake Blvd.
Federal Aid Project No. STP-724(002)

Scale: 1"=40' Date: April, 2010

SHEET No. 75 OF 15 SHEETS

ORIGINAL PLAN	DATE
QUANTITY PLOTTED BY	
DRAWN BY	
DESIGNED BY	
QUANTITIES BY	
CHECKED BY	

FED. ROAD DIST. NO.	STATE	FED. AID PROJ. NO.	FISCAL YEAR	SHEET NO.	TOTAL SHEETS
HAWAII	HAW.	STP-724(002)	2012	67	81

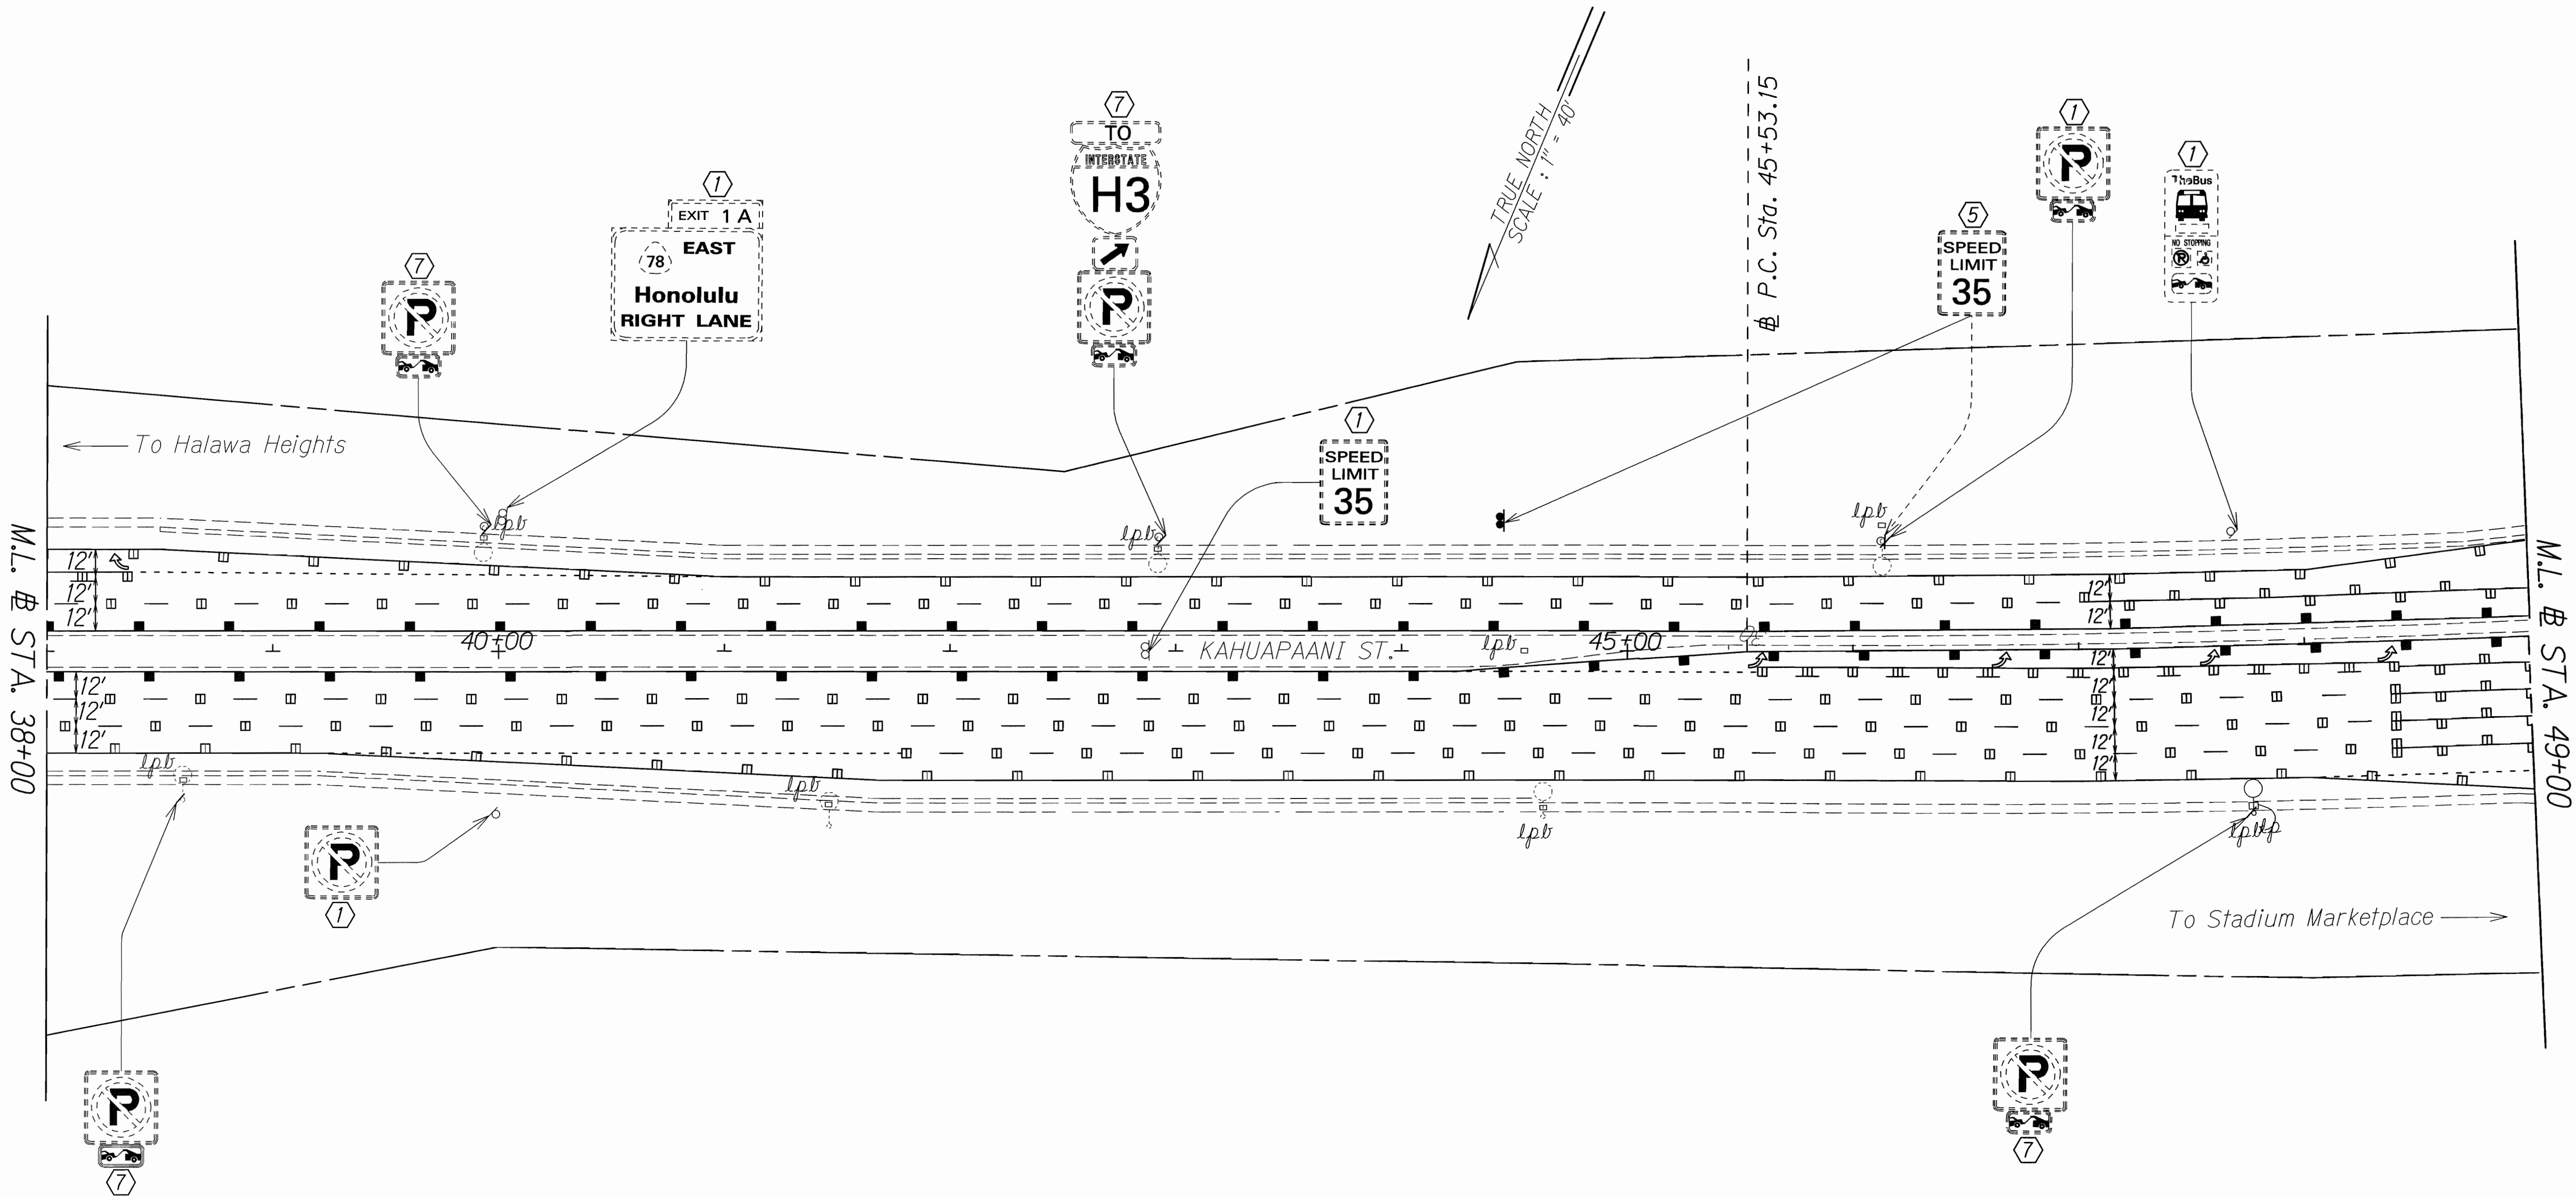

- KEY:
- ① Exist. Sign(s) & Post(s) to Remain
 - ② Add New Sign(s) on Exist. Post(s)
 - ③ Remove Exist. Sign(s) & Replace w/ New Sign(s)
 - ④ Install New Sign(s) w/ New Post(s)
 - ⑤ Remove Exist. Sign(s) & Install on New Post(s)
 - ⑥ Install New Sign(s)
 - ⑦ Exist. Sign(s) to Remain
 - ⑧ Remove Exist. Sign(s) & Reinstall Sign(s) on New Light Pole

STATE OF HAWAII
DEPARTMENT OF TRANSPORTATION
HIGHWAYS DIVISION


PAVEMENT MARKING &
SIGNING PLAN

KAHUAPAANI STREET RESURFACING
Moanalua Freeway to Salt Lake Blvd.
Federal Aid Project No. STP-724(002)
Scale: 1"=40' Date: April, 2010

SHEET No. 76 OF 15 SHEETS

ORIGINAL PLAN	SURVEY PLOTTED BY	DATE
NOTE BOOK	DRAWN BY	
DESIGNED BY	TRACED BY	
QUANTITIES BY	CHECKED BY	
Mr. [Signature]		

FED. ROAD DIST. NO.	STATE	FED. AID PROJ. NO.	FISCAL YEAR	SHEET NO.	TOTAL SHEETS
HAWAII	HAW.	STP-724(K002)	2012	68	81

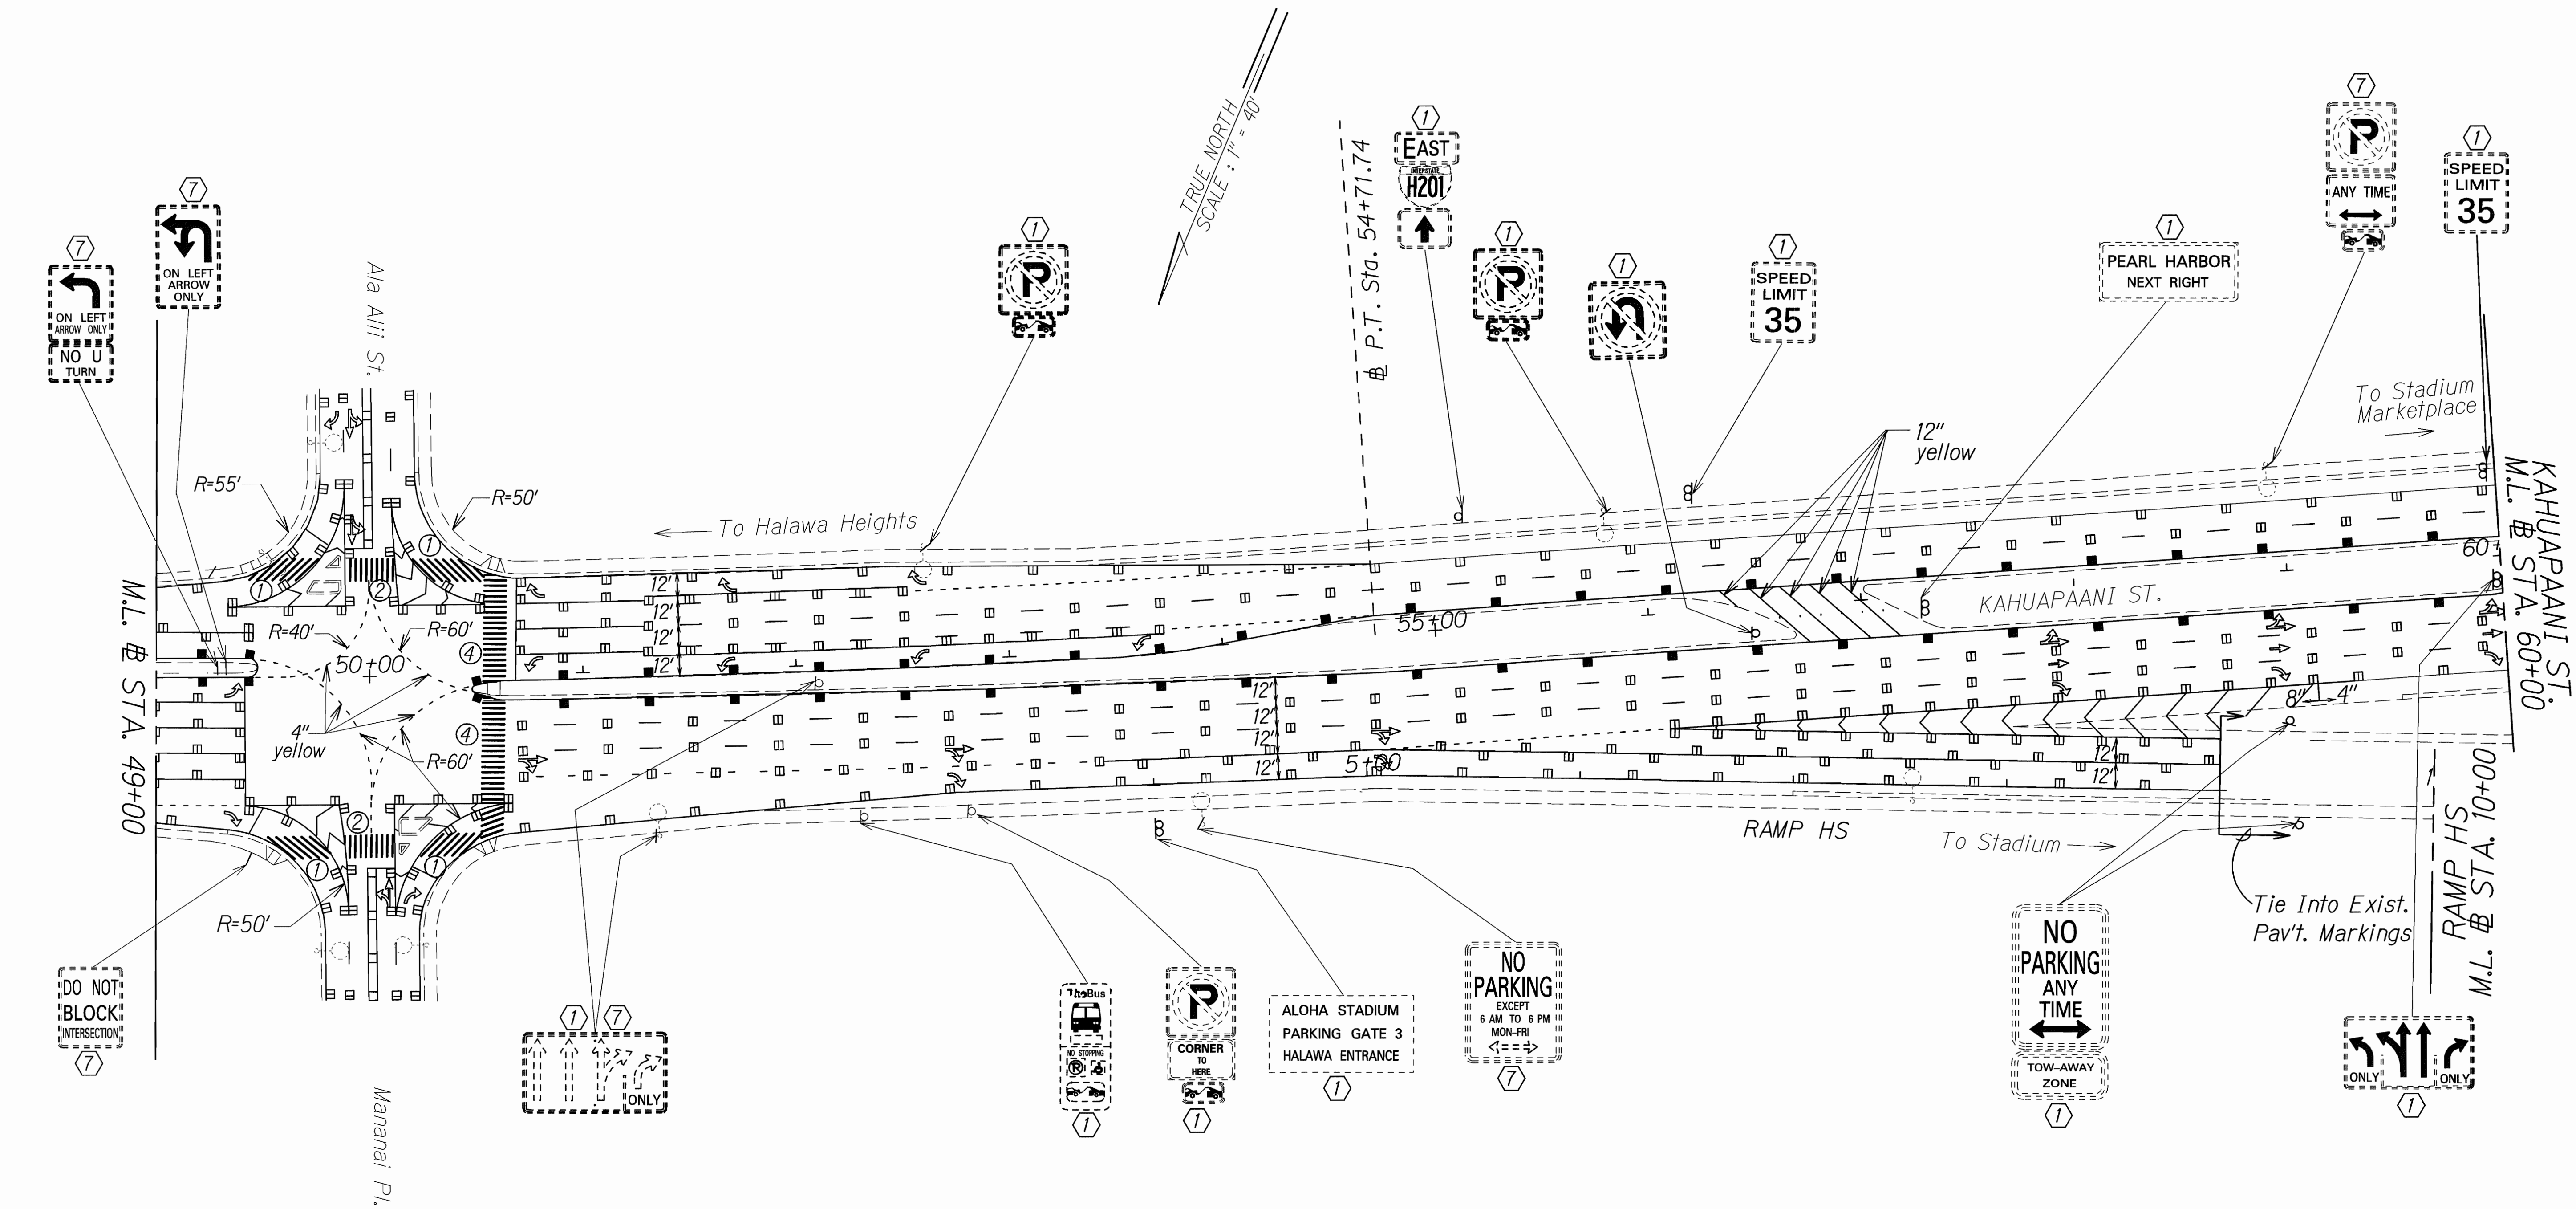

- KEY:**
- ① Exist. Sign(s) & Post(s) to Remain
 - ② Add New Sign(s) on Exist. Post(s)
 - ③ Remove Exist. Sign(s) & Replace w/ New Sign(s)
 - ④ Install New Sign(s) w/ New Post(s)
 - ⑤ Remove Exist. Sign(s) & Install on New Post(s)
 - ⑥ Install New Sign(s)
 - ⑦ Exist. Sign(s) to Remain
 - ⑧ Remove Exist. Sign(s) & Reinstall Sign(s) on New Light Pole

STATE OF HAWAII
DEPARTMENT OF TRANSPORTATION
HIGHWAYS DIVISION

PAVEMENT MARKING &
SIGNING PLAN


KAHUAPAANI STREET RESURFACING
Moanalua Freeway to Salt Lake Blvd.
Federal Aid Project No. STP-724(K002)

Scale: 1"=40'
Date: April, 2010


SHEET No. 77 OF 15 SHEETS

SURVEY PLOTTED BY	DATE
DESIGNED BY	
TRACED BY	
NOTED BY	
CHECKED BY	
ORIGINAL PLAN	
NOTE BOOK	
DATE	
CHECKED BY	

FED. ROAD DIST. NO.	STATE	FED. AID PROJ. NO.	FISCAL YEAR	SHEET NO.	TOTAL SHEETS
HAWAII	HAW.	STP-724(002)	2012	ADD.69	81

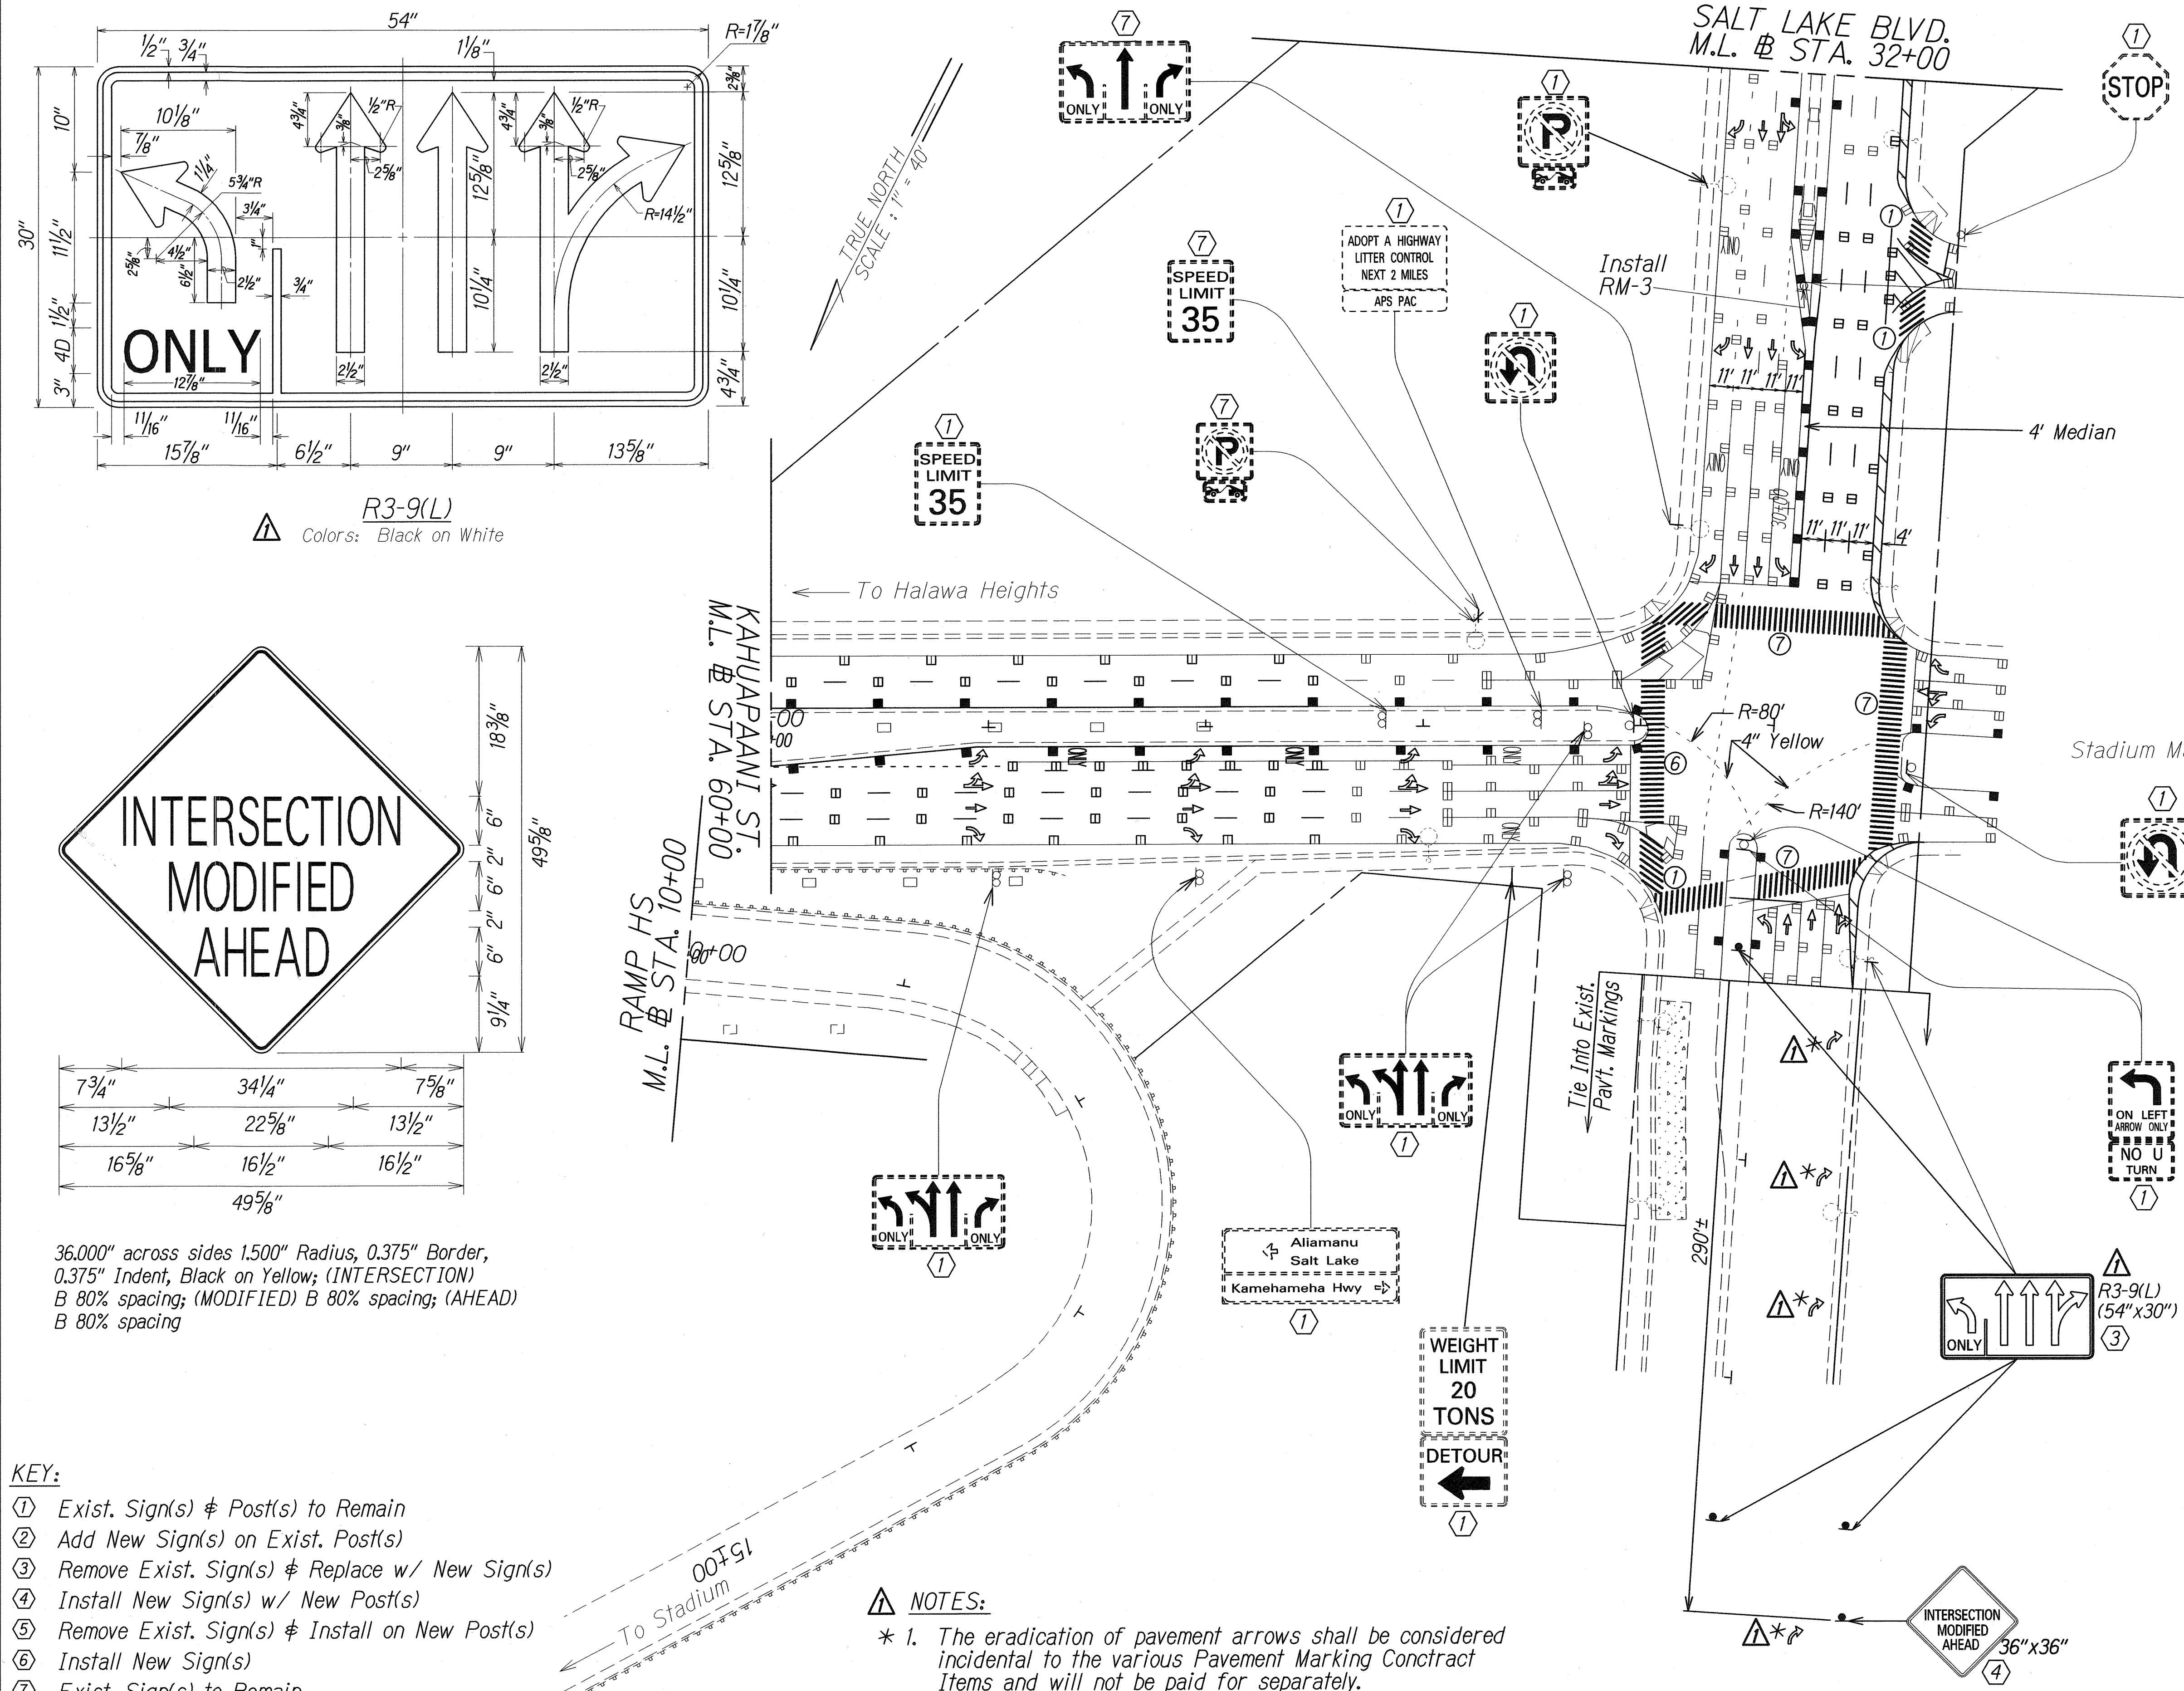

R3-9(L)
Colors: Black on White

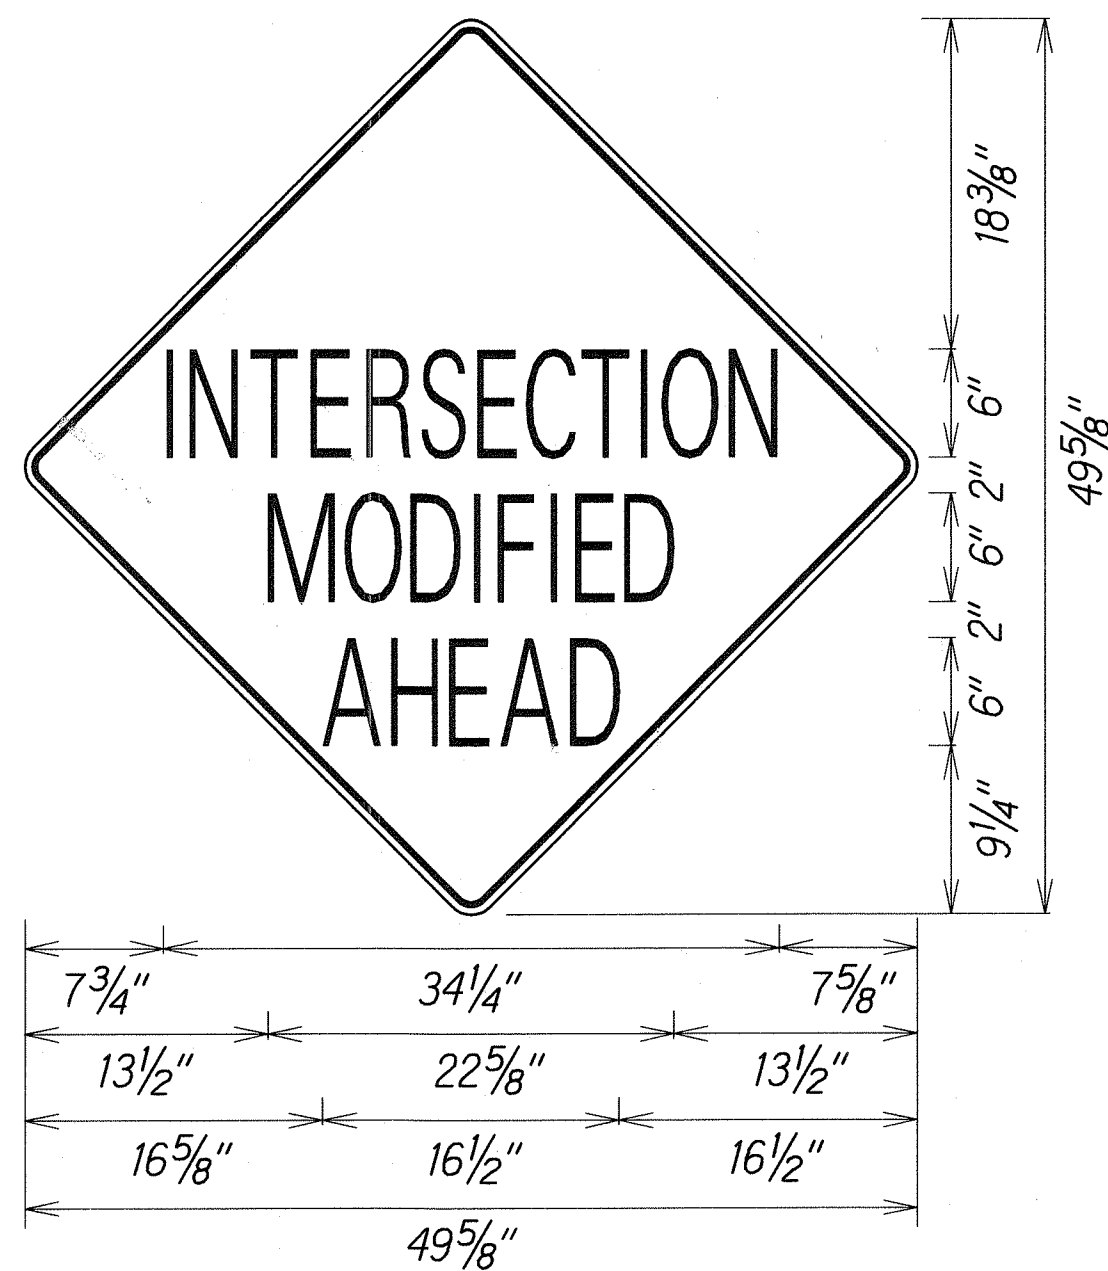

36.000" across sides 1.500" Radius, 0.375" Border,
0.375" Indent, Black on Yellow; (INTERSECTION)
B 80% spacing; (MODIFIED) B 80% spacing; (AHEAD)
B 80% spacing

KEY:

- ① Exist. Sign(s) & Post(s) to Remain
- ② Add New Sign(s) on Exist. Post(s)
- ③ Remove Exist. Sign(s) & Replace w/ New Sign(s)
- ④ Install New Sign(s) w/ New Post(s)
- ⑤ Remove Exist. Sign(s) & Install on New Post(s)
- ⑥ Install New Sign(s)
- ⑦ Exist. Sign(s) to Remain
- ⑧ Remove Exist. Sign(s) & Reinstall Sign(s) on New Light Pole

NOTES:

- * 1. The eradication of pavement arrows shall be considered incidental to the various Pavement Marking Contract Items and will not be paid for separately.

6/14/12	Added Notes. Added Pav't Arrows to be Eradicated. Added Exist. Sign(s) to be Replaced w/ New Signs. Replaced Exist. Sign(s) w/ New Sign(s) & Changed Callout Keys. Included New Sign Detail for R3-9(L).
---------	--

DATE	REVISION

STATE OF HAWAII
DEPARTMENT OF TRANSPORTATION
HIGHWAYS DIVISION

PAVEMENT MARKING & SIGNING PLAN


KAHUPA'ANI STREET RESURFACING
Moanalua Freeway to Salt Lake Blvd.
Federal Aid Project No. STP-724(002)

Scale: 1"=40' Date: April, 2010

SHEET No. T8 OF 15 SHEETS

ORIGINAL PLAN	SURVEY PLOTTED BY	DATE
NOTE BOOK	DRAWN BY	
1d/lex	TRACED BY	
2ksh/1m/06	DESIGNED BY	
	CHECKED BY	

FED. ROAD DIST. NO.	STATE	FED. AID PROJ. NO.	FISCAL YEAR	SHEET NO.	TOTAL SHEETS
HAWAII	HAW.	STP-7241(002)	2012	70	81

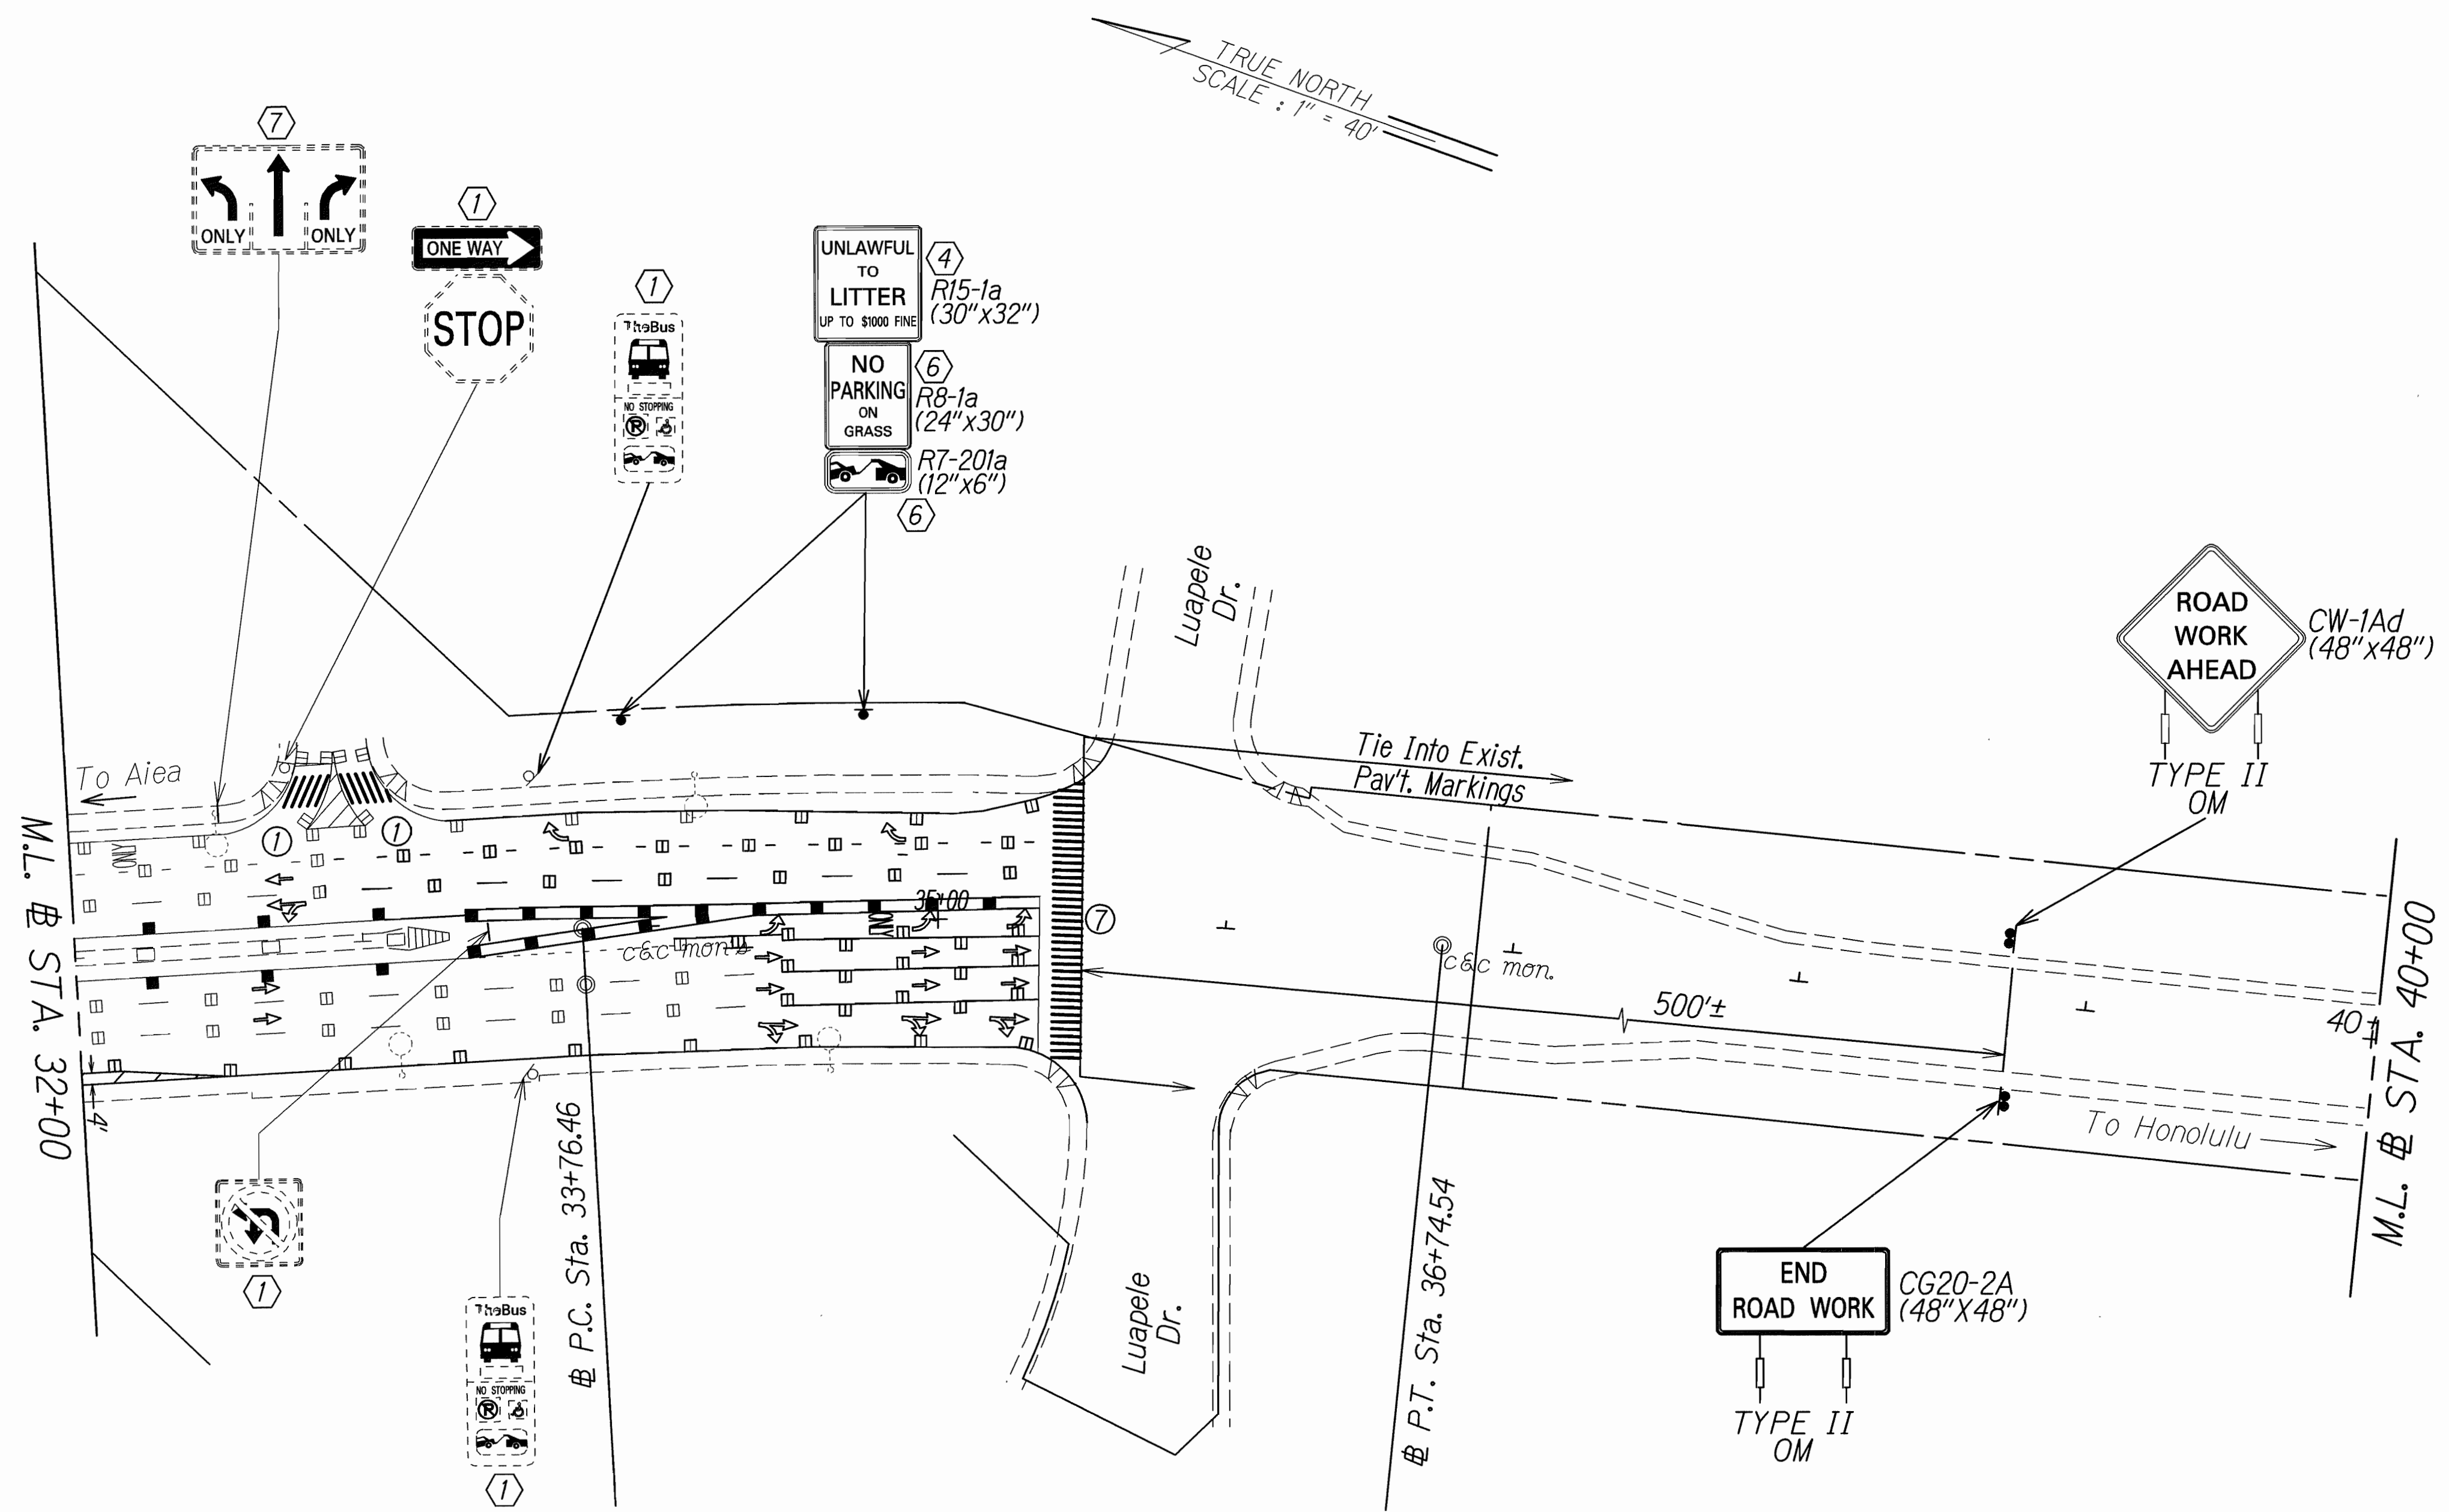

KEY:

- ① Exist. Sign(s) & Post(s) to Remain
- ② Add New Sign(s) on Exist. Post(s)
- ③ Remove Exist. Sign(s) & Replace w/ New Sign(s)
- ④ Install New Sign(s) w/ New Post(s)
- ⑤ Remove Exist. Sign(s) & Install on New Post(s)
- ⑥ Install New Sign(s)
- ⑦ Exist. Sign(s) to Remain
- ⑧ Remove Exist. Sign(s) & Reinstall Sign(s) on New Light Pole

ORIGINAL PLAN	DATE
DESIGNED BY	DATE
CHECKED BY	DATE
IN CHARGE	DATE
NOTED BY	DATE
TRACED BY	DATE
PLOTTED BY	DATE

STATE OF HAWAII
DEPARTMENT OF TRANSPORTATION
HIGHWAYS DIVISION

PAVEMENT MARKING & SIGNING PLAN

KAHUAPAANI STREET RESURFACING
Moanalua Freeway to Salt Lake Blvd.
Federal Aid Project No. STP-7241(002)

Scale: 1"=40' Date: April, 2010