


FED. ROAD DIST. NO.	STATE	PROJ. NO.	FISCAL YEAR	SHEET NO.	TOTAL SHEETS
HAWAII	HAW.	6600A-01-84M	1984	6	25


BEGIN PROJECT
PROJ. NO. 6600A-01-84 M
STA. 5+00

TRUE NORTH
SCALE: 1" = 50'

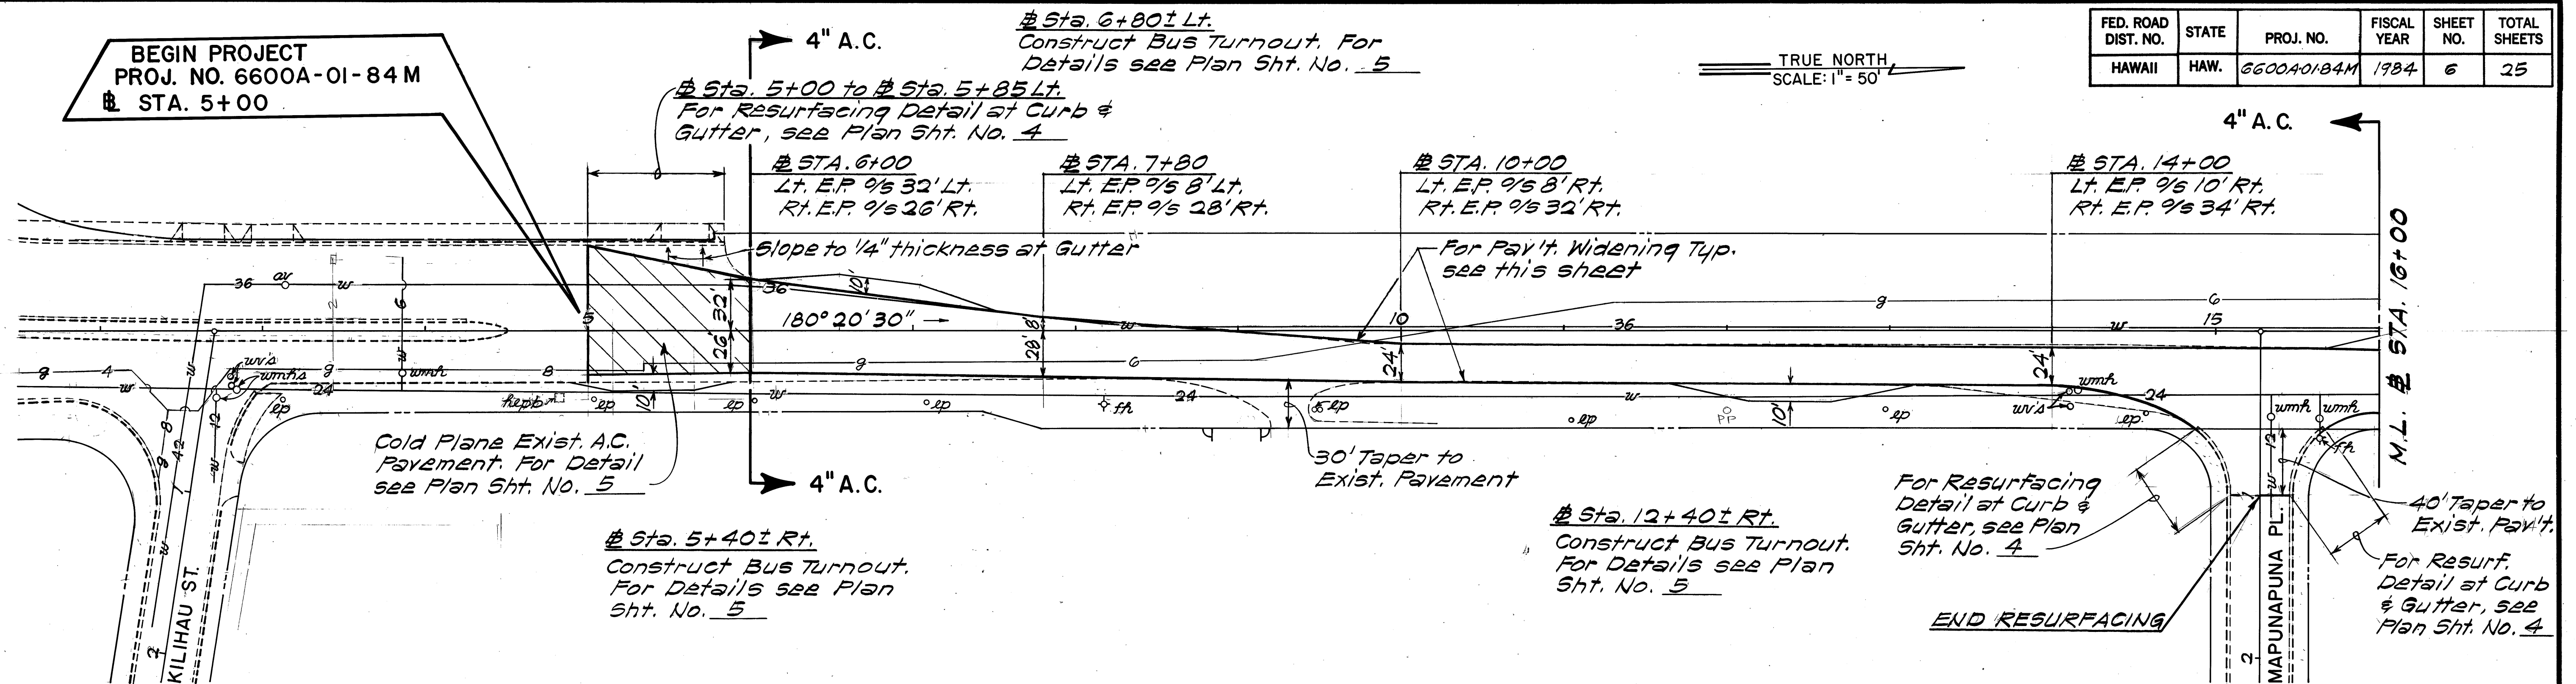


LEGEND

- Reconstruction Area
- Cold Plane Area
- Existing Gas Line
- Existing Sewer Line
- Existing Water Line
- Existing Hawaiian Electric Co. Manhole
- Existing Hawaiian Telephone Co. Manhole
- Existing Sewer Manhole
- Existing Water Manhole
- Existing Storm Drain Manhole
- Existing Air Valve
- Existing Water Valve
- Existing Water Meter
- Existing Fire Hydrant
- Existing Hawaiian Electric Co. Pullbox
- Existing Traffic Signal Pullbox
- Existing Electric Pole

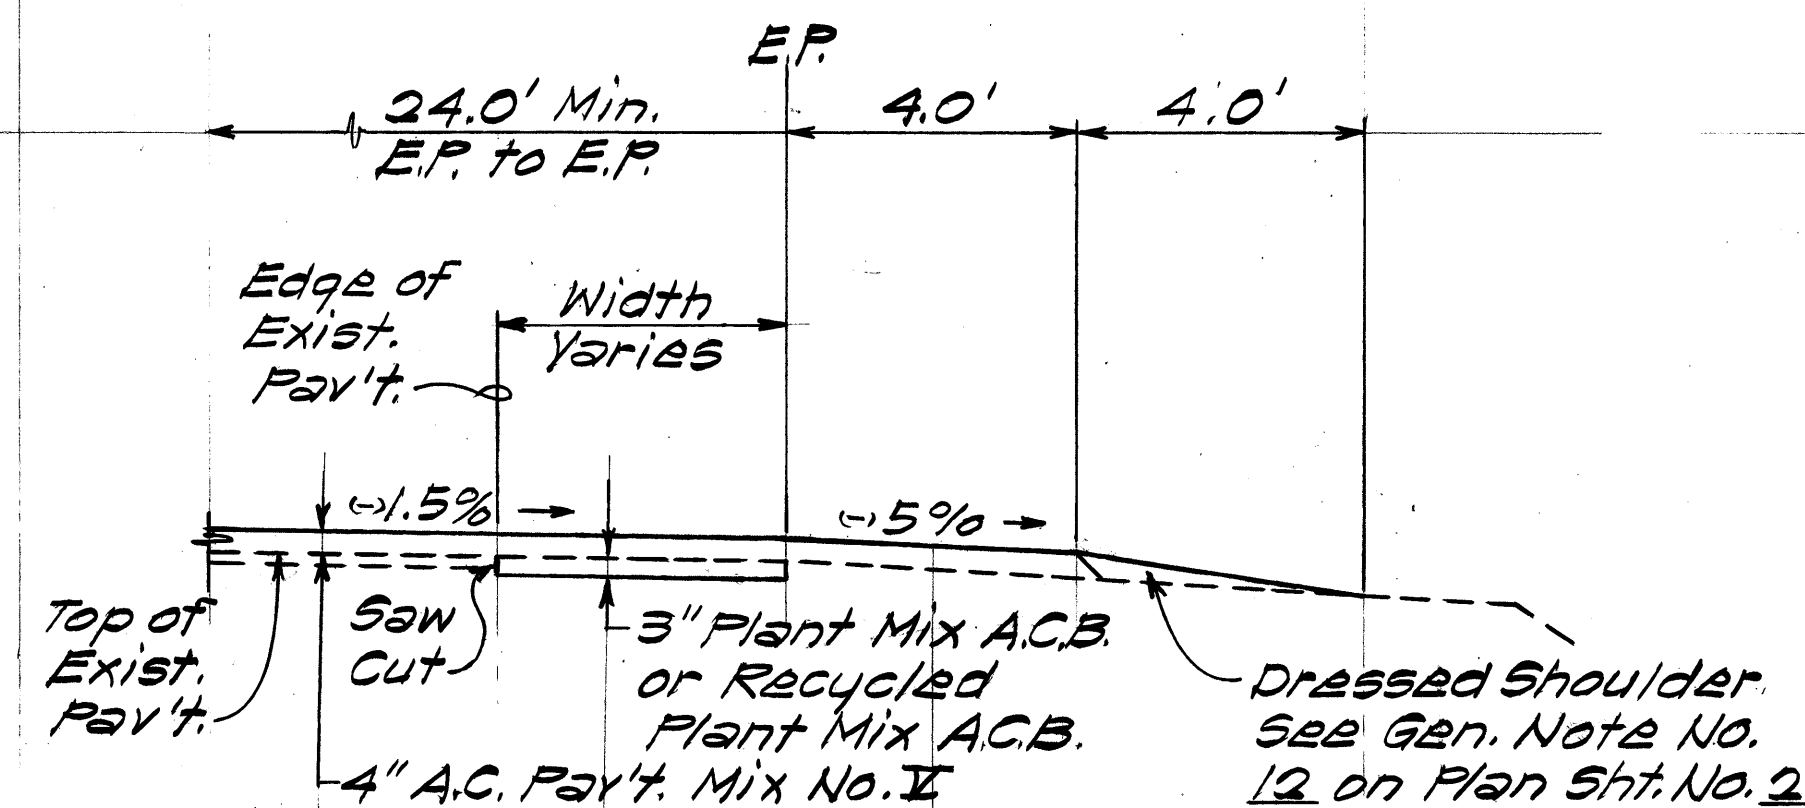

TYP. SECTION FOR PAY'T. WIDENING
STA. 5+00 TO # STA. 18+75
Scale: 3/8" = 1'-0"

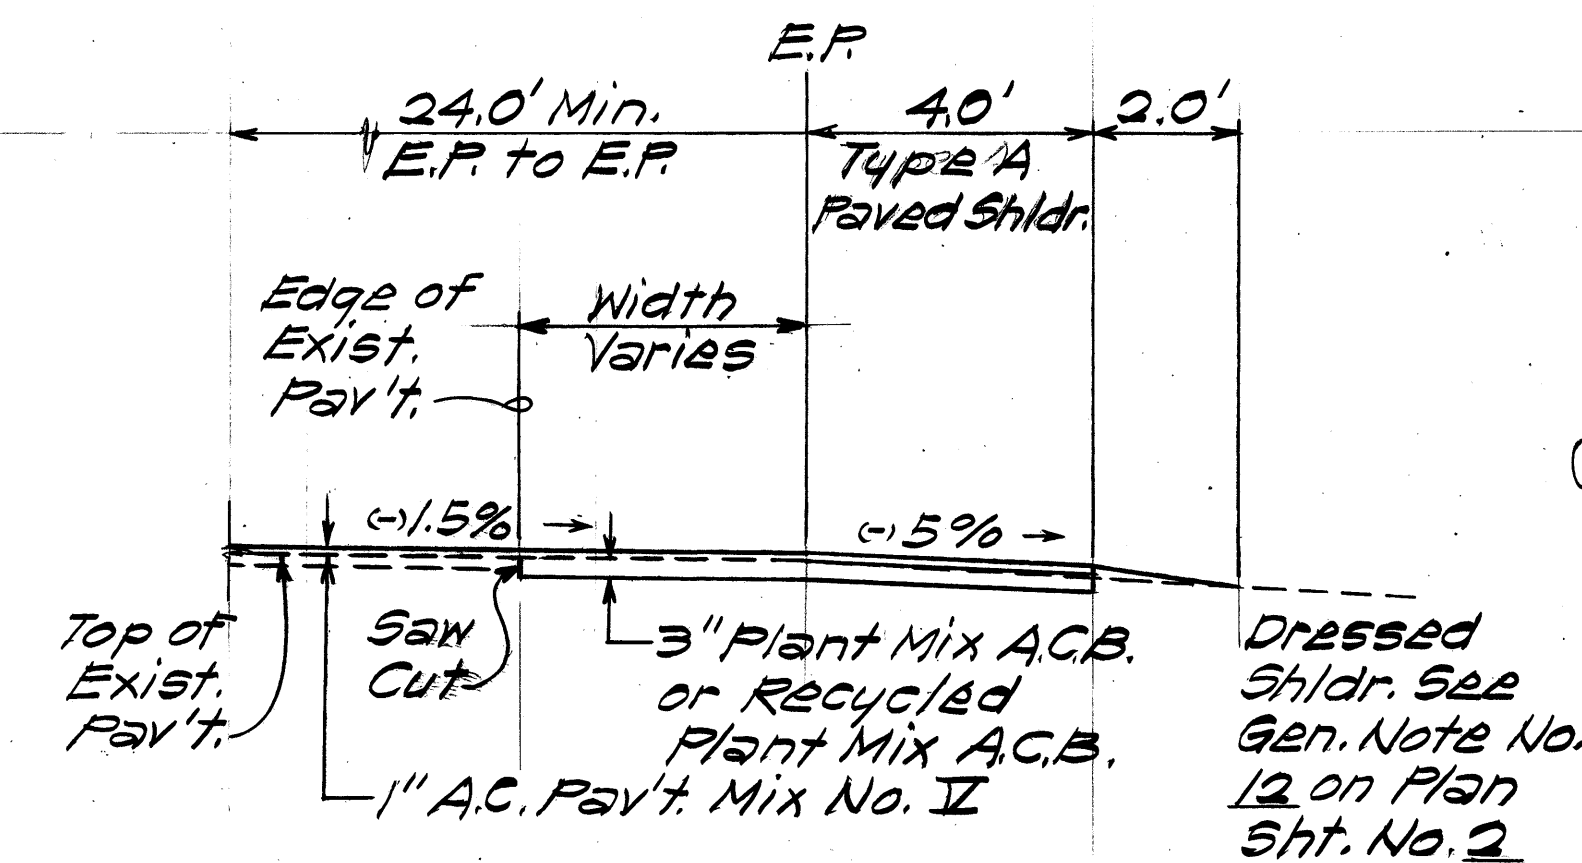

TYP. SECTION FOR PAY'T. WIDENING
STA. 19+50 TO # STA. 35+00
Scale: 3/8" = 1'-0"

APPROVED:



R. Legito 5-2-84
CHIEF, PLANNING & ENGINEERING, BWS DATE

STATE OF HAWAII
DEPARTMENT OF TRANSPORTATION
LAND TRANSPORTATION FACILITIES DIVISION

PLAN

PULLOA ROAD RESURFACING
VICINITY OF KILIHAI TO PUKOLOA
Project No. 6600A-01-84M
Scale: As Shown Date: Apr. 1984
SHEET NO. 1 OF 2 SHEETS

FED. ROAD DIST. NO.	STATE	PROJ. NO.	FISCAL YEAR	SHEET NO.	TOTAL SHEETS
HAWAII	HAW.	6600A-01-84M	1984	7	25

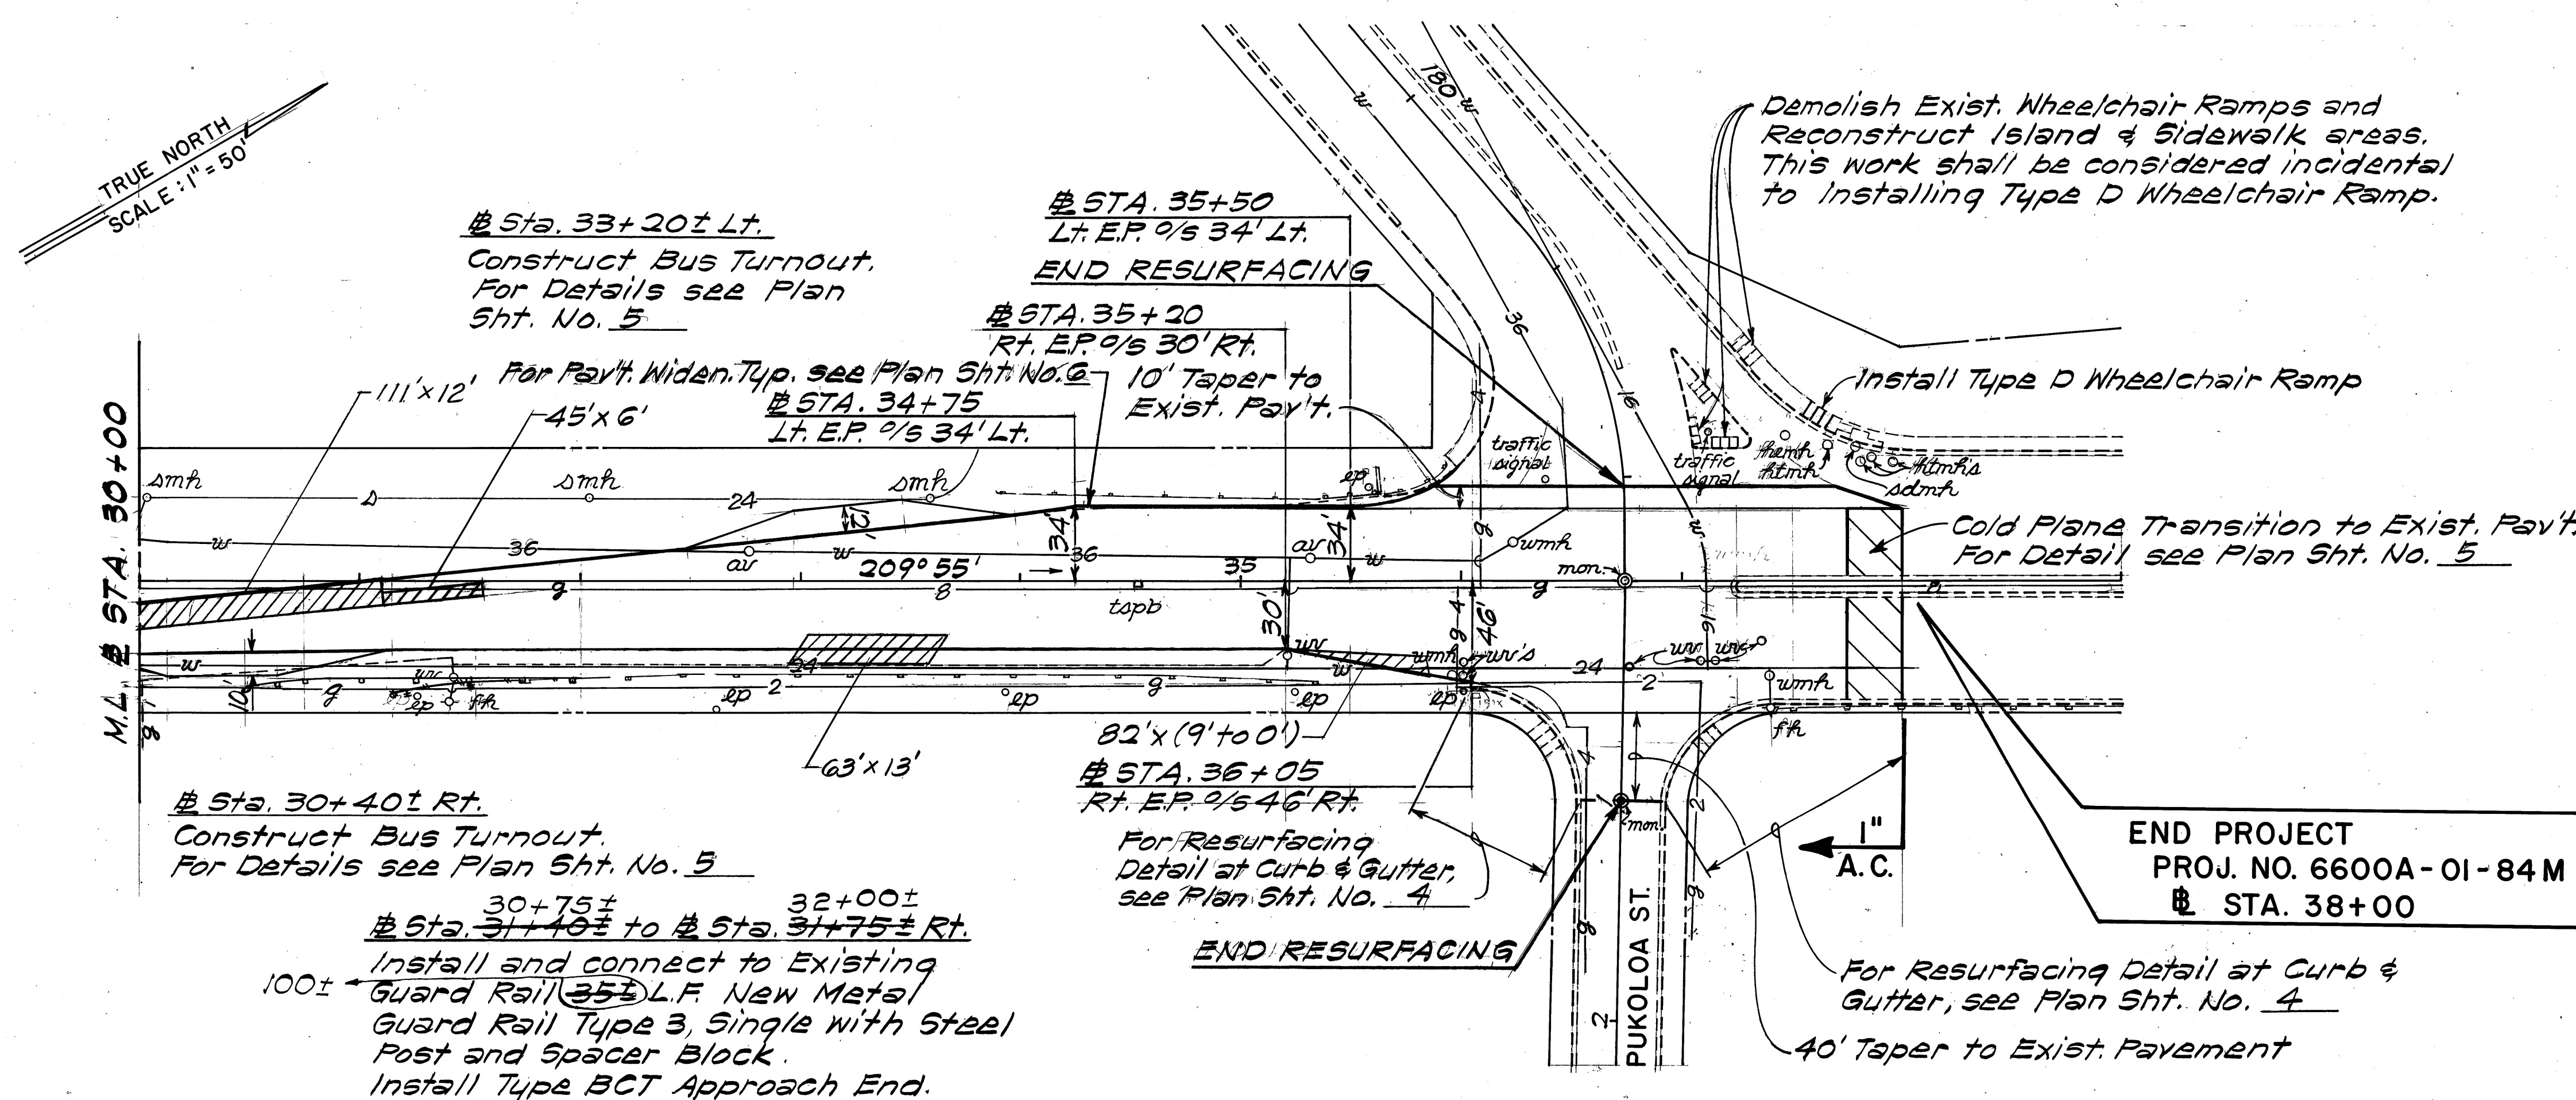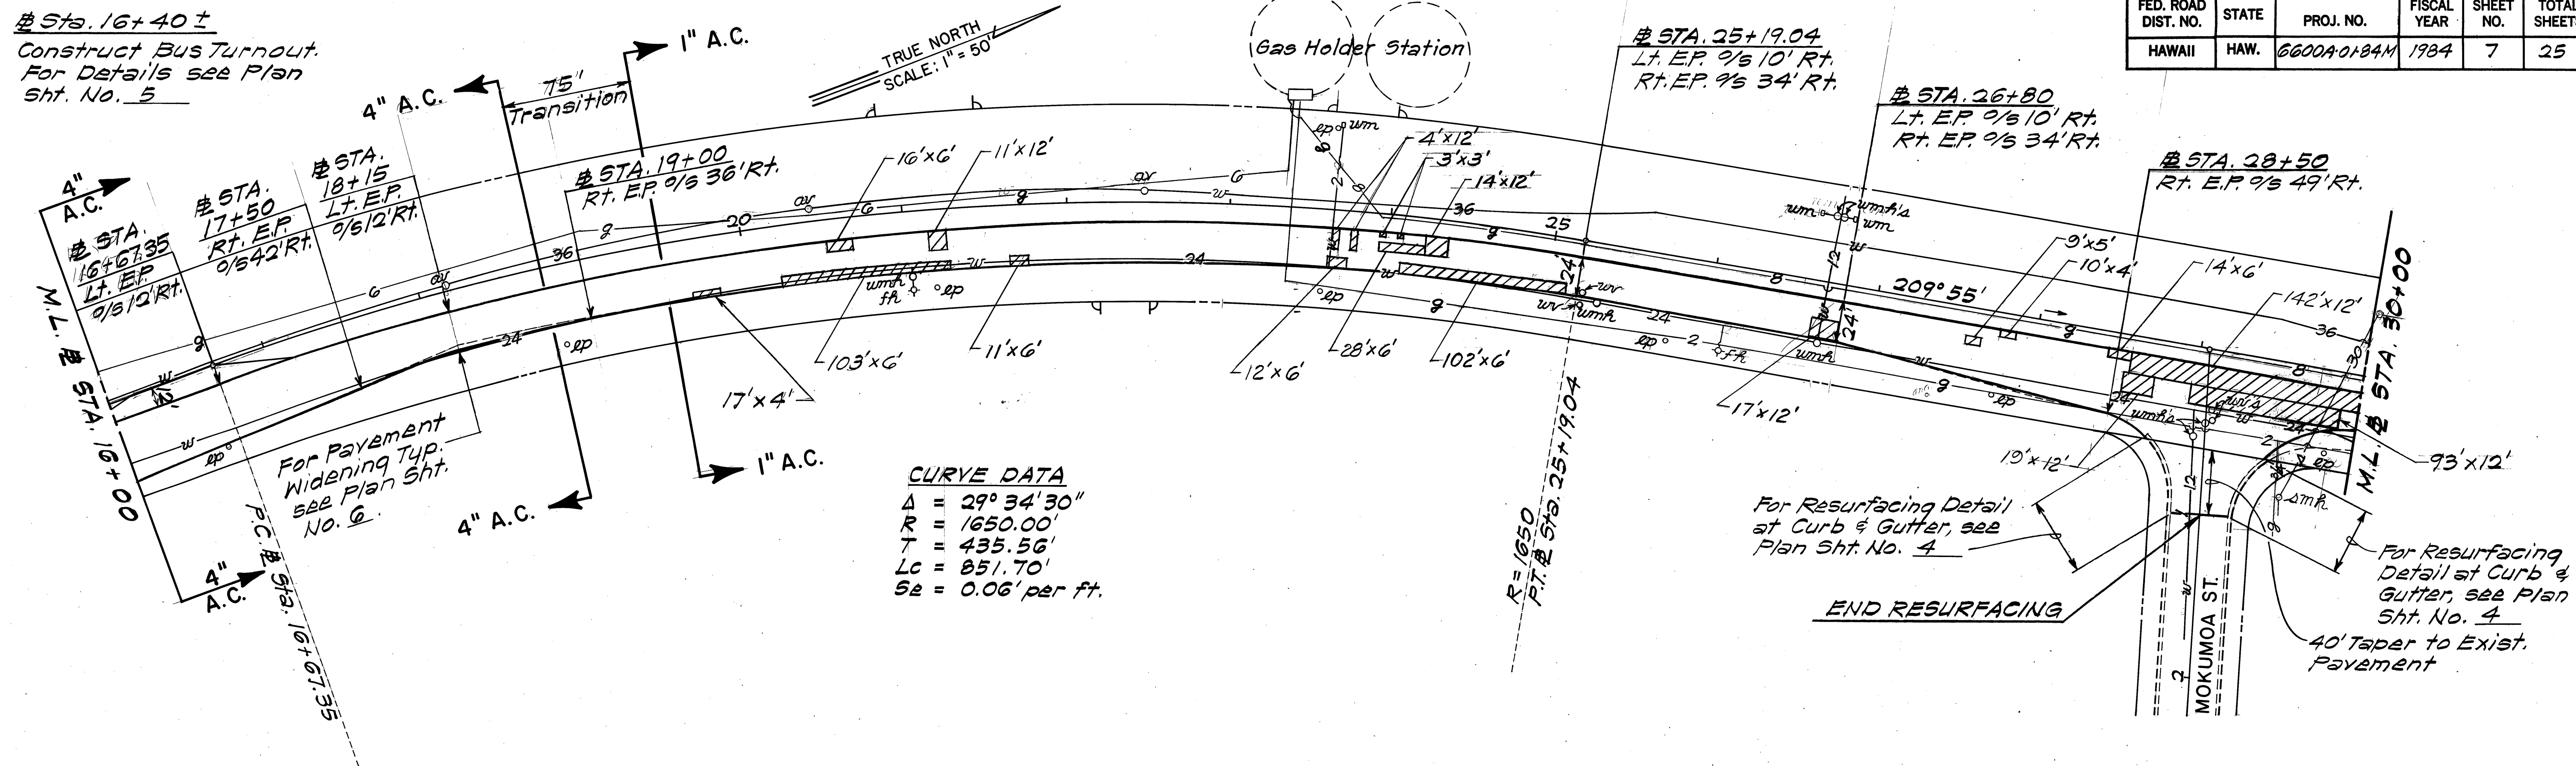

APPROVED:

R. Magato
for CHIEF, PLANNING & ENGINEERING, BWS
5-2-84
DATE

STATE OF HAWAII
DEPARTMENT OF TRANSPORTATION
LAND TRANSPORTATION FACILITIES DIVISION

PLAN

PUKOLOA ROAD RESURFACING
VICINITY OF KILIHAI TO PUKOLOA
Project No. 6600A-01-84M

Scale: As Shown Date: Apr. 1984

SHEET NO. 2 OF 2 SHEETS

DATE	_____
DESIGNED BY	_____
TRACED BY	_____
NOTE BOOK	_____
QUANTITIES BY	_____
CHECKED BY	_____
No.	_____